

PLANNING ISSUE

REVISIONS
REV A: 14.05.2020
- Amended due to Conservation Officer input:

- Lightwell size reduced
- Railings removed

NOTES

EXISTING WALL
CUT BACK

NEW WALL/INFILL
TO EXISTING WALL

11 PARK VILLAGE WEST
REGENTS PARK
LONDON NW1 4AE
PROPOSED BASEMENT
PLAN

DWG No: 11PVW/P100A

SCALE: 1 - 50 @ A2

DATE: APRIL 2018

BELSIZE ARCHITECTS


48 PARKHILL ROAD, LONDON, NW3 2YP
T: 020 7482 4420
E: MAIL@BELSIZEARCHITECTS.COM

© COPYRIGHT
NOT TO BE REPRODUCED OR USED
WITHOUT PERMISSION

1

Proposed Basement Floor General Arrangement Plan

1:50@A2

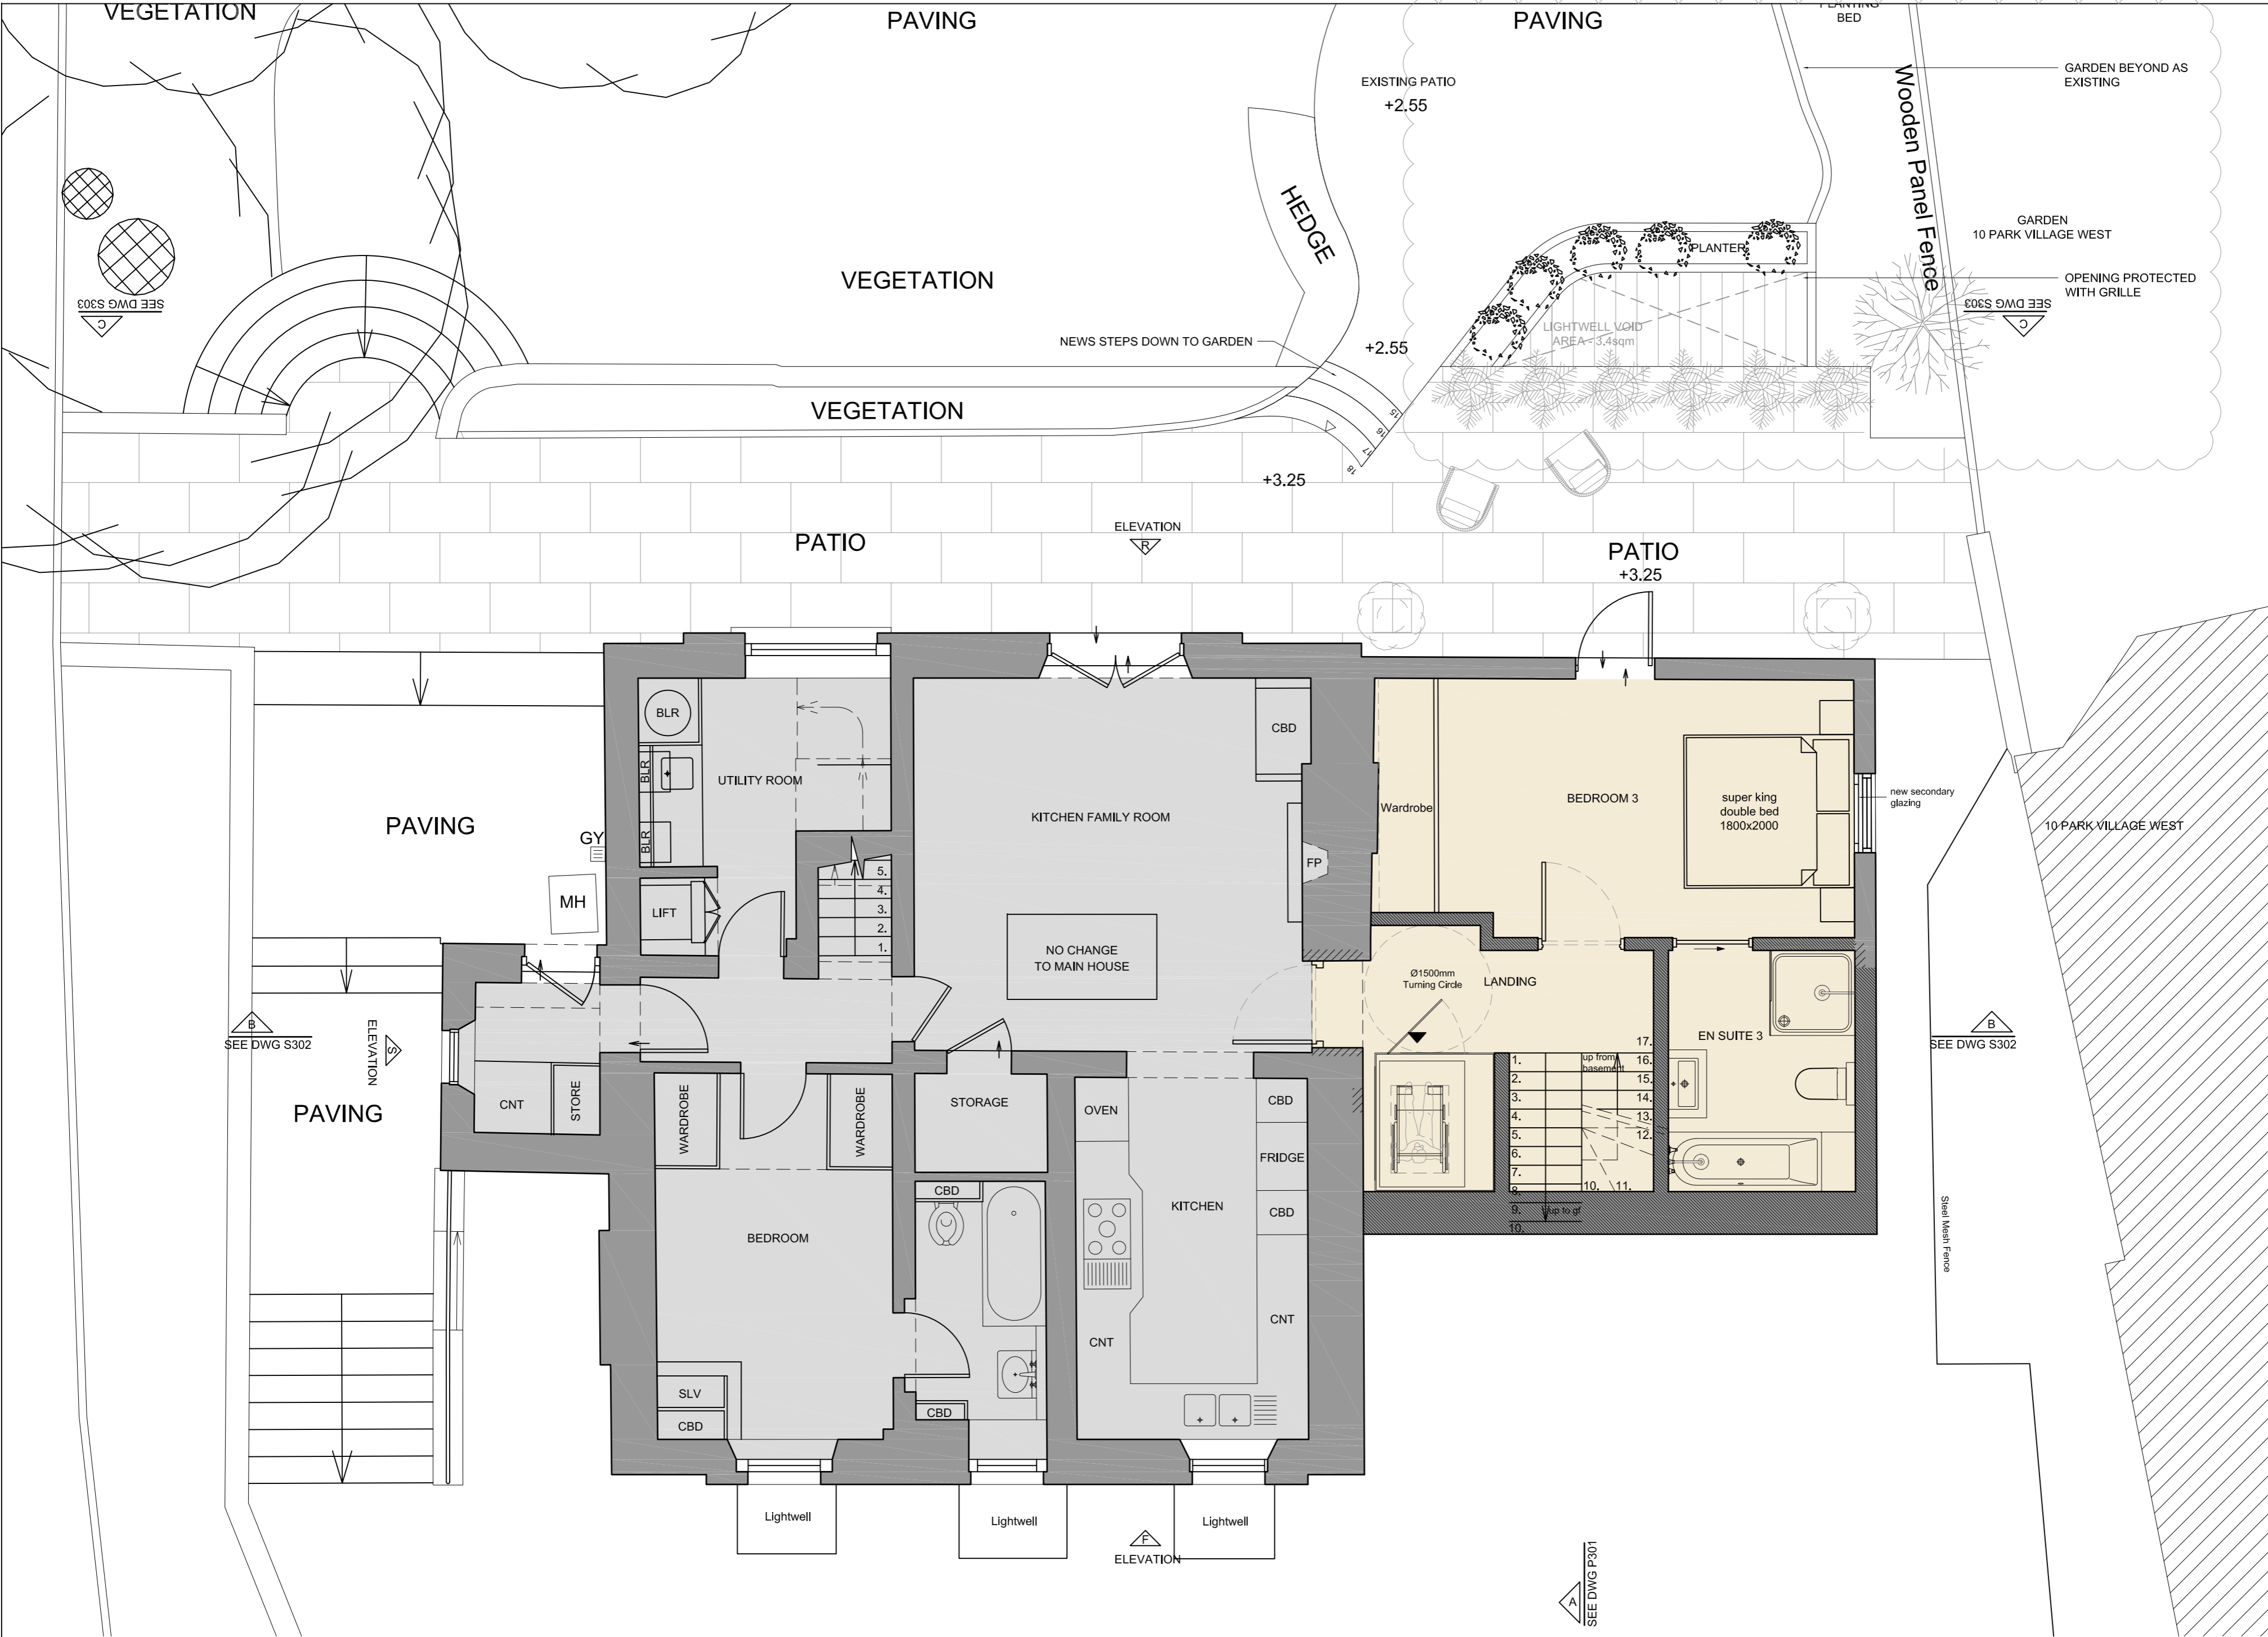

PLANNING ISSUE

REVISIONS
REV A: 14.05.2020
- Amended due to Conservation Officer input:

- Lightwell size reduced
- Railings removed

NOTES

EXISTING WALL CUT BACK

NEW WALL/INFILL TO EXISTING WALL

11 PARK VILLAGE WEST
REGENTS PARK
LONDON NW1 4AE

PROPOSED LOWER
GROUND FLOOR PLAN

DWG No: 11PVW/P101A

SCALE: 1 - 50 @ A2

DATE: APRIL 2018

BELSIZE ARCHITECTS

48 PARKHILL ROAD, LONDON, NW3 2YP
T: 020 7482 4420
E: MAIL@BELSIZEARCHITECTS.COM

© COPYRIGHT
NOT TO BE REPRODUCED OR USED
WITHOUT PERMISSION

1

Proposed Lower Ground Floor General Arrangement Plan

1:50@A2

PLANNING ISSUE

- REVISIONS
- REV A: 14.05.2020
- Amended due to Conservation Officer input:
- Lift extension removed
 - Access door from lift extension to main house omitted

NOTES

- EXISTING WALL CUT BACK
- NEW WALL/INFILL TO EXISTING WALL

11 PARK VILLAGE WEST
REGENTS PARK
LONDON NW1 4AE
PROPOSED GROUND FLOOR PLAN

DWG No: 11PVW/P102A

SCALE: 1 - 50 @ A2

DATE: MAY 2018

BELSIZE ARCHITECTS

48 PARKHILL ROAD, LONDON, NW3 2YP
T: 020 7482 4420
E: MAIL@BELSIZEARCHITECTS.COM

© COPYRIGHT
NOT TO BE REPRODUCED OR USED
WITHOUT PERMISSION

SEE DWG S303

SEE DWG S303

ELEVATION

SEE DWG S301

SEE DWG S302

SEE DWG S302

SEE DWG S301

ELEVATION

Wooden Panel Fence


10 PARK VILLAGE WEST

Steel Mesh Fence

1

Proposed Lower Ground Floor General Arrangement Plan

1:50@A2

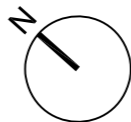

0 5m

PLANNING ISSUE

REVISIONS
REV A: 14.05.2020
- Amended due to Conservation Officer input:
• Lift extension removed
• Access door from lift extension to main house omitted

NOTES

- EXISTING WALL CUT BACK
- NEW WALL/INFILL TO EXISTING WALL

11 PARK VILLAGE WEST
REGENTS PARK
LONDON NW1 4AE

PROPOSED FIRST FLOOR
PLAN

DWG No: 11PVW/P103A


SCALE: 1 - 50 @ A2

DATE: APRIL 2016

BELSIZE ARCHITECTS

48 PARKHILL ROAD, LONDON, NW3 2YP
T: 020 7482 4420
E: MAIL@BELSIZEARCHITECTS.COM


© COPYRIGHT
NOT TO BE REPRODUCED OR USED
WITHOUT PERMISSION

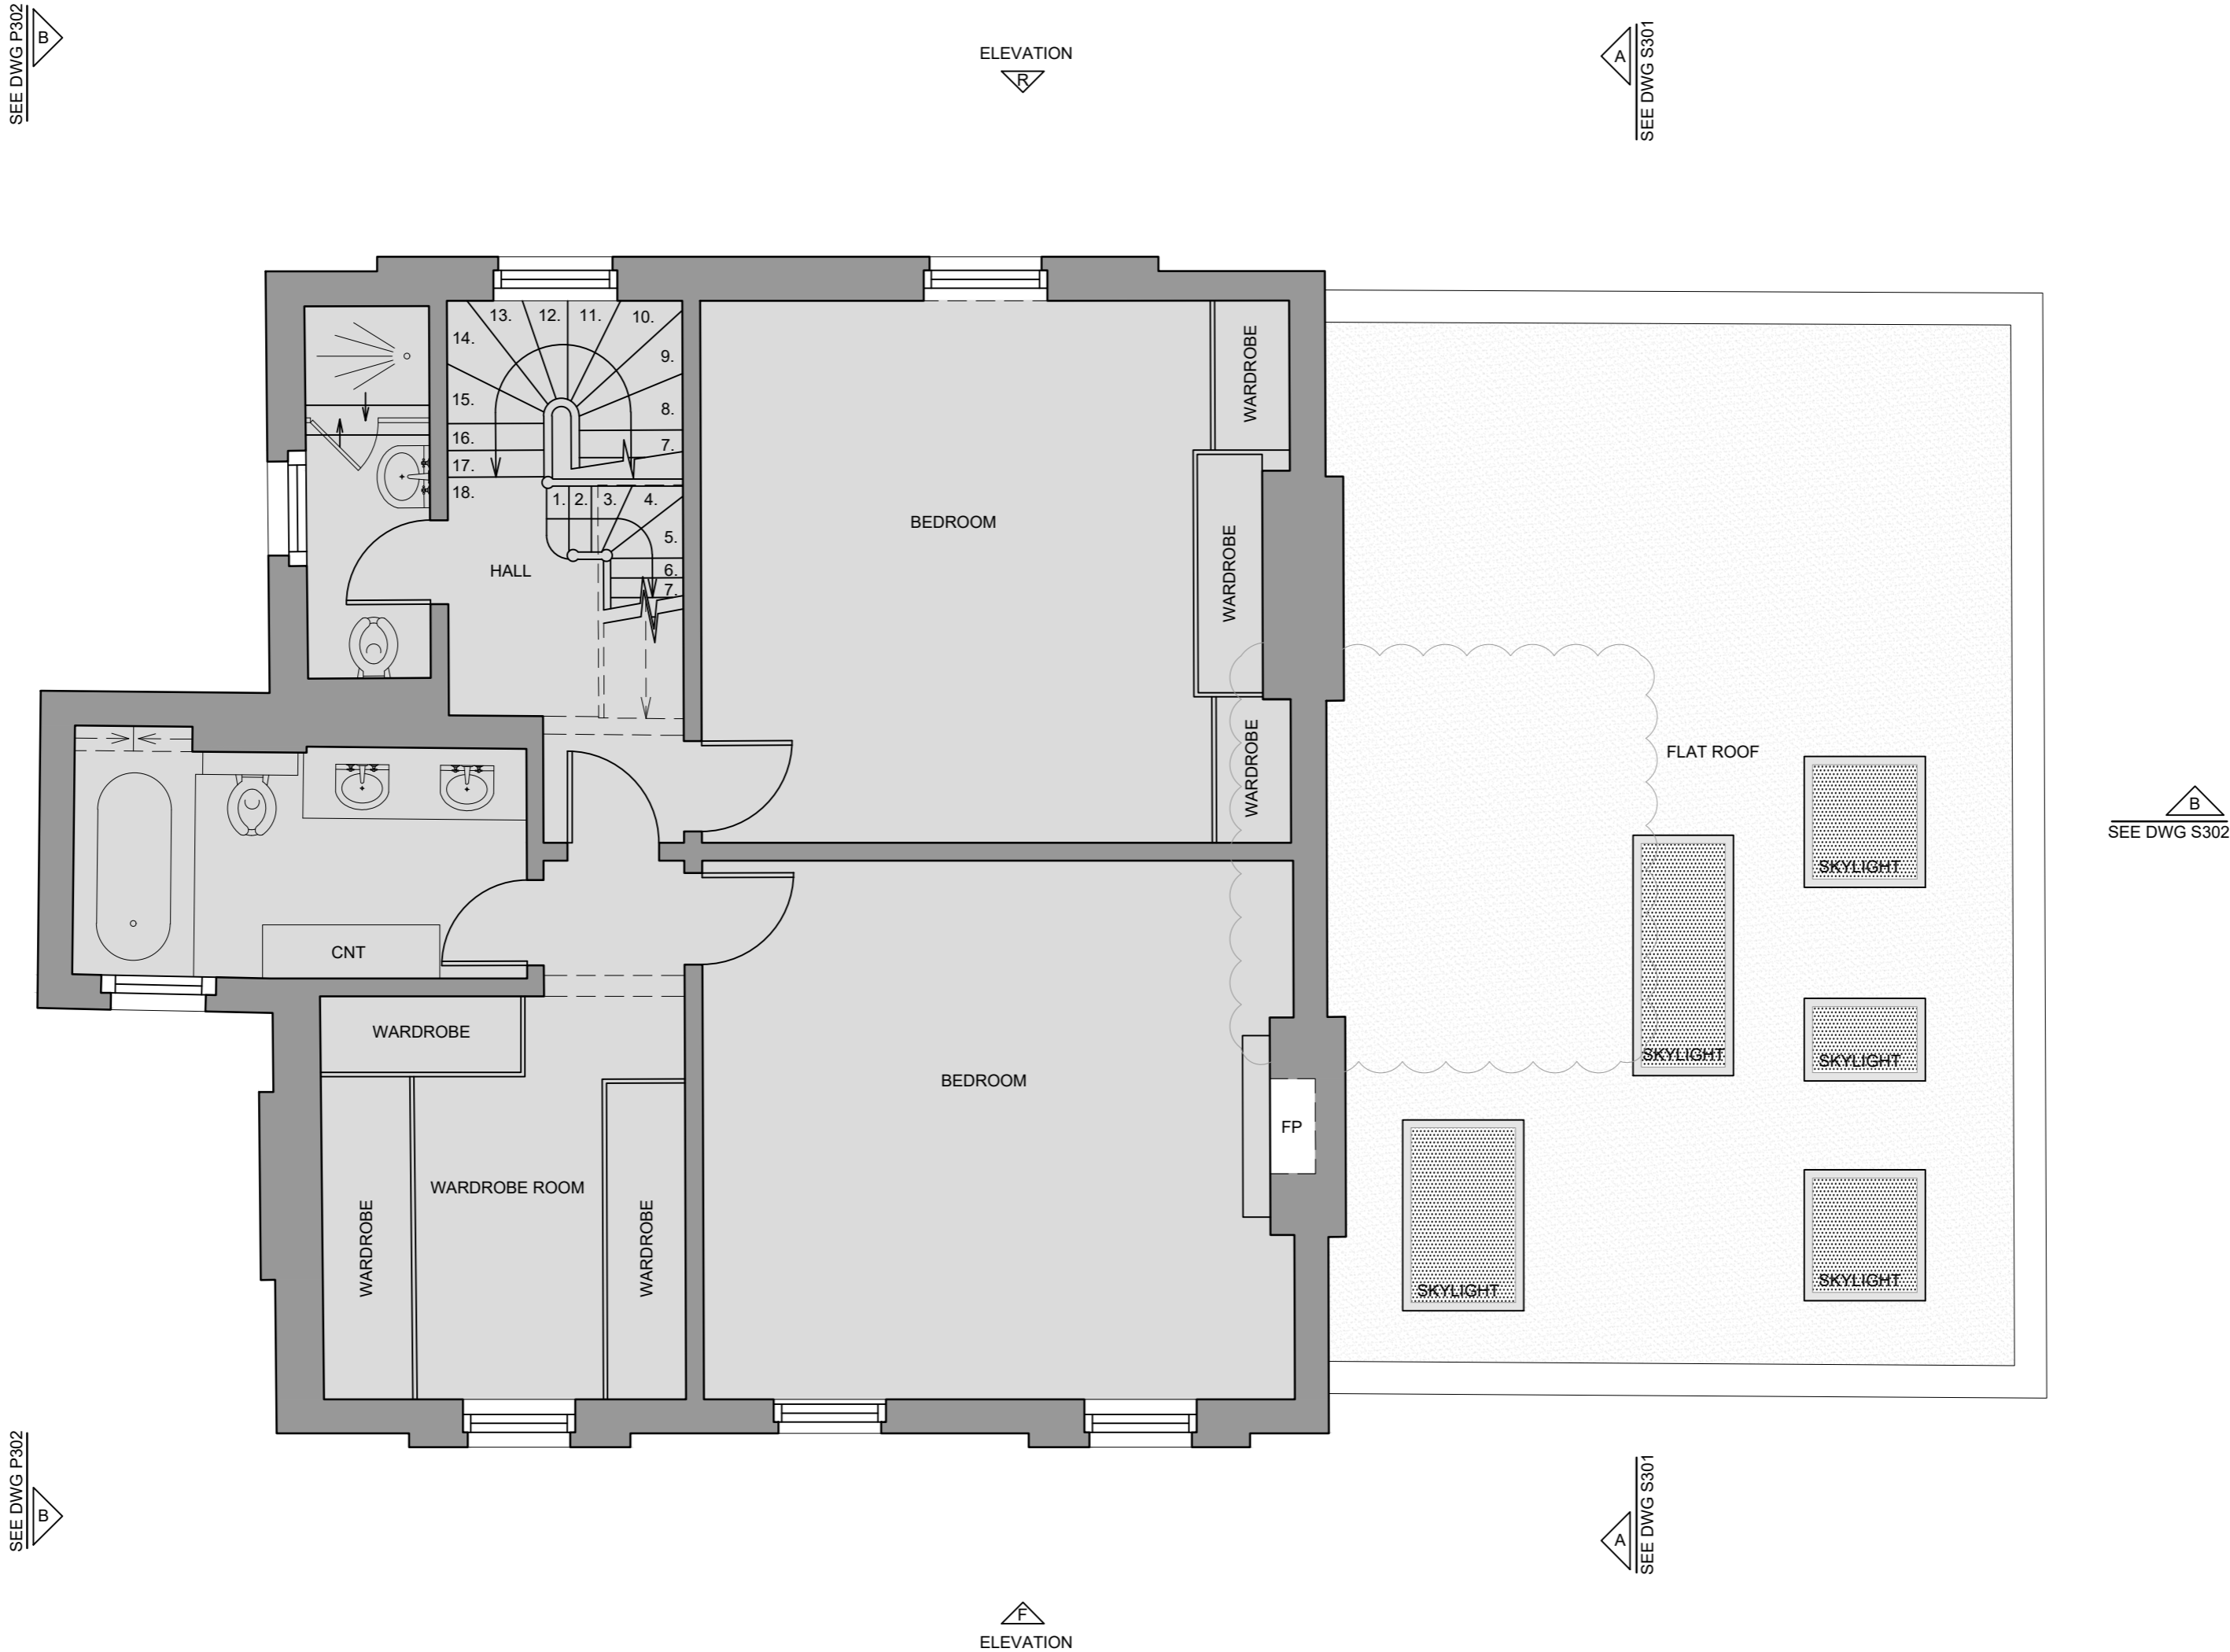

1

Proposed First Floor General Arrangement Plan

1:50@A2

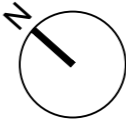


0 5m

SEE DWG P302

SEE DWG P302

SEE DWG P302

SEE DWG P301

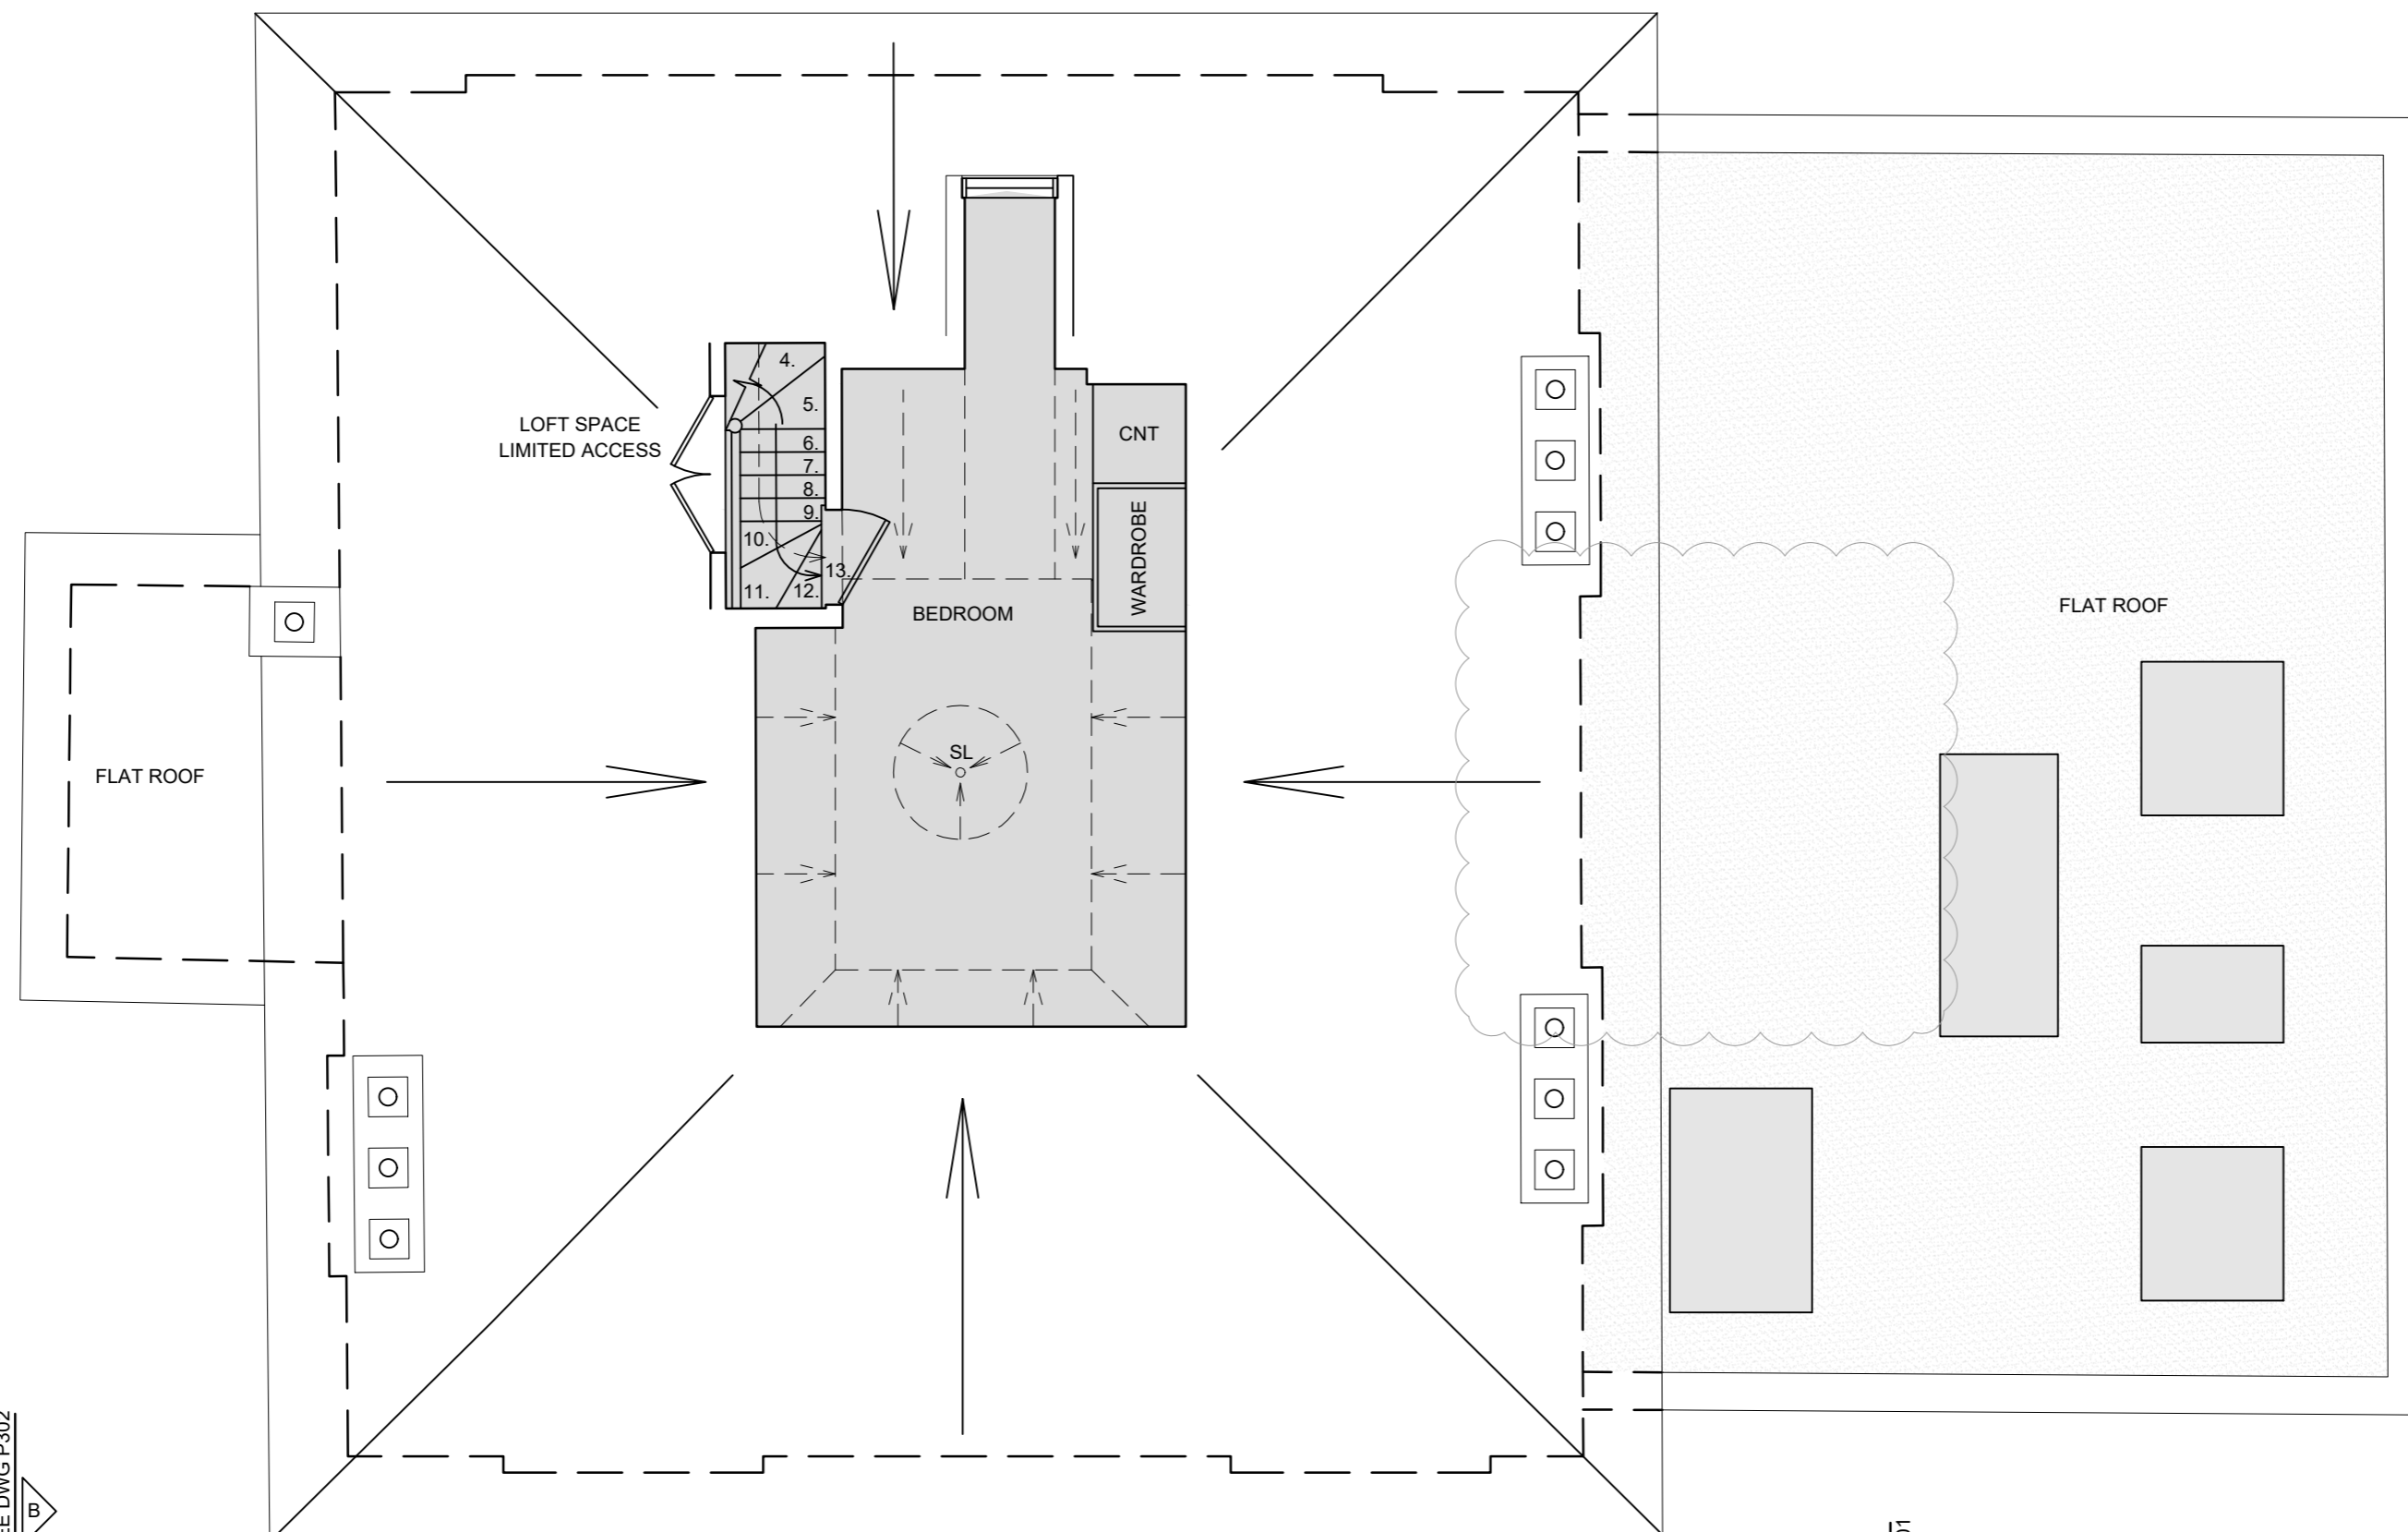

PLANNING ISSUE

REVISIONS
REV A: 14.05.2020
- Amended due to Conservation Officer input:
• Lift extension removed
• Access door from lift extension to main house omitted

NOTES

11 PARK VILLAGE WEST
REGENTS PARK
LONDON NW1 4AE

PROPOSED SECOND
FLOOR PLAN

DWG No: 11PVW/P104A

SCALE: 1 - 50 @ A2

DATE: APRIL 2016

BELSIZE ARCHITECTS


48 PARKHILL ROAD, LONDON, NW3 2YP
T: 020 7482 4420
E: MAIL@BELSIZEARCHITECTS.COM

© COPYRIGHT
NOT TO BE REPRODUCED OR USED
WITHOUT PERMISSION

1

Proposed Second Floor General Arrangement Plan

1:50@A2

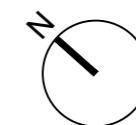


0 5m

SEE DWG P302

SEE DWG P302

SEE DWG P301

SEE DWG P301

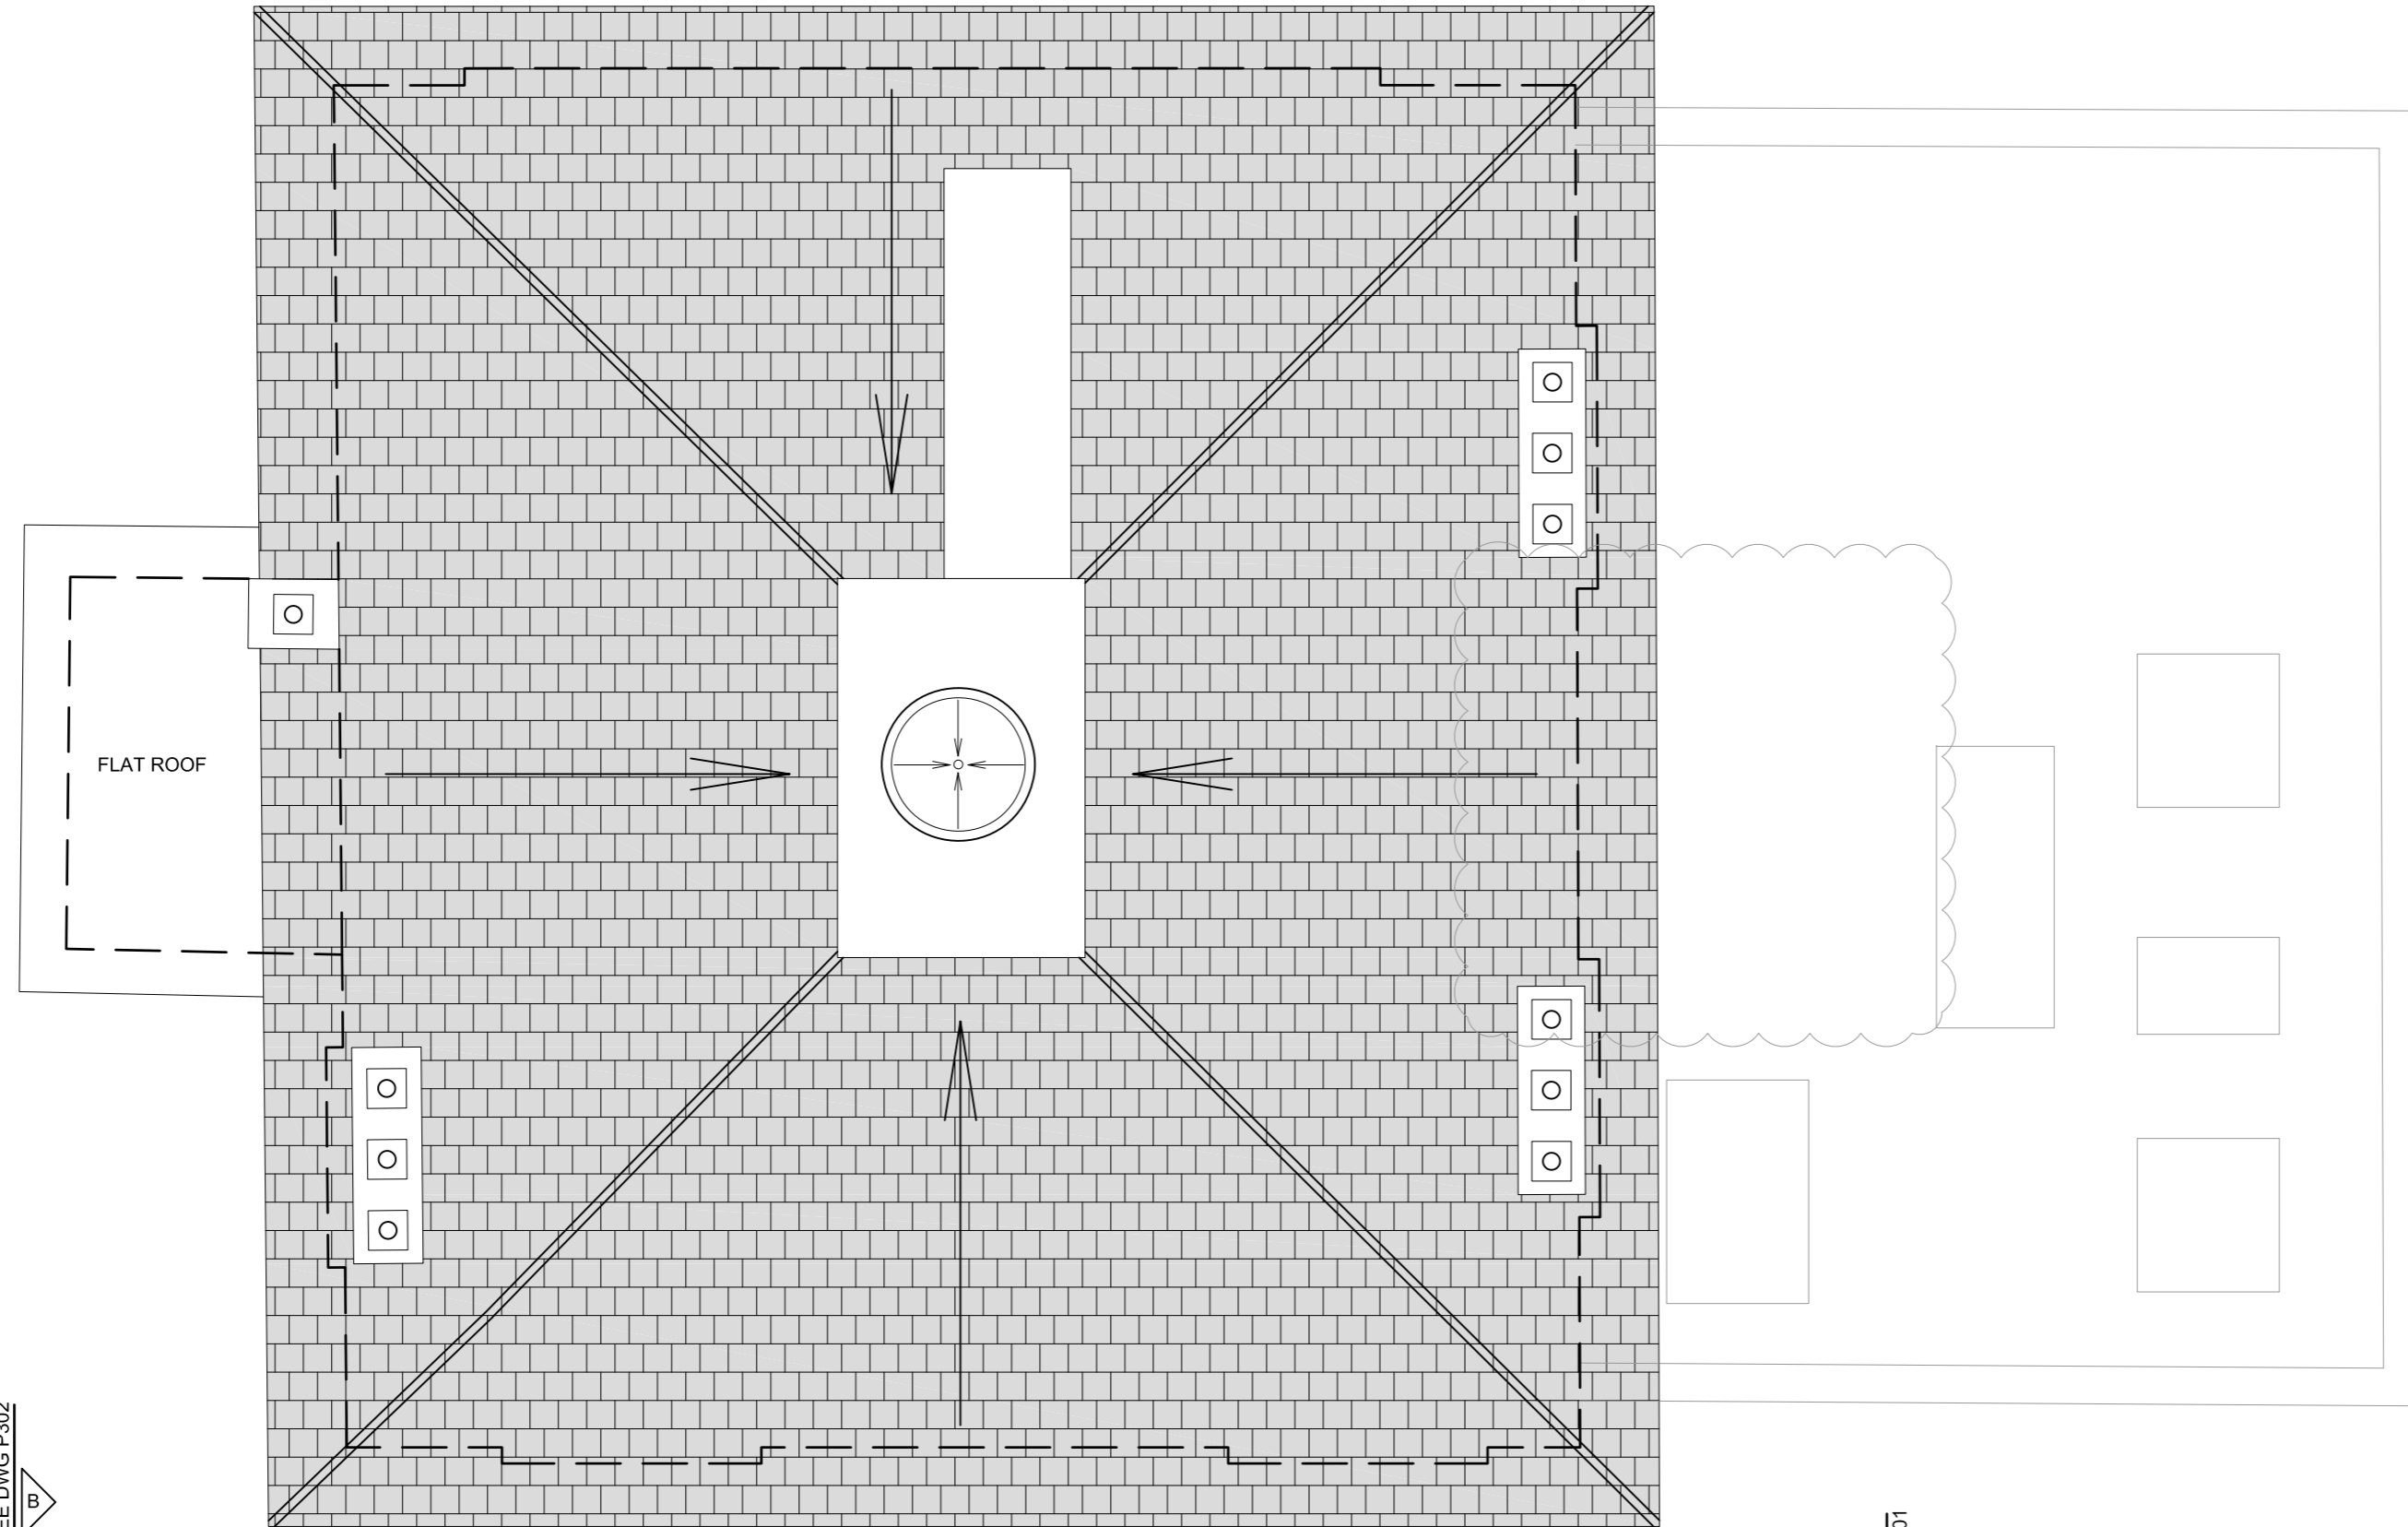

PLANNING ISSUE

REVISIONS
REV A: 14.05.2020
- Amended due to Conservation Officer input:
• Lift extension removed

NOTES

11 PARK VILLAGE WEST
REGENTS PARK
LONDON NW1 4AE

PROPOSED ROOF PLAN

DWG No: 11PVW/P105A

SCALE: 1 - 50 @ A2

DATE: APRIL 2016

BELSIZE ARCHITECTS


48 PARKHILL ROAD, LONDON, NW3 2YP
T: 020 7482 4420
E: MAIL@BELSIZEARCHITECTS.COM

© COPYRIGHT
NOT TO BE REPRODUCED OR USED
WITHOUT PERMISSION

1

Proposed Roof General Arrangement Plan

1:50@A2

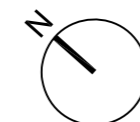

0 5m

REVISIONS
REV A: 14.05.2020
- Amended due to Conservation Officer input:
• Lift extension removed

NOTES

11 PARK VILLAGE WEST
REGENTS PARK
LONDON NW1 4AE
PROPOSED FRONT
(STREET) ELEVATION

DWG No: 11PVW/P201A
SCALE: 1 - 50 @ A2
DATE: MAY 2018

BELSIZE ARCHITECTS

48 PARKHILL ROAD, LONDON, NW3 2YP
T: 020 7482 4420
E: MAIL@BELSIZEARCHITECTS.COM

© COPYRIGHT
NOT TO BE REPRODUCED OR USED
WITHOUT PERMISSION



1 Proposed Front (Street) Elevation
1:50@A2

REVISIONS
REV A: 14.05.2020
- Amended due to Conservation Officer input:
• Lift extension removed
• Lightwell size reduced
• Railings removed

NOTES

11 PARK VILLAGE WEST
REGENTS PARK
LONDON NW1 4AE

PROPOSED REAR
(GARDEN) ELEVATION

DWG No: 11PVW/P202A

SCALE: 1 - 50 @ A2

DATE: MAY 2018

BELSIZE ARCHITECTS


48 PARKHILL ROAD, LONDON, NW3 2YP
T: 020 7482 4420
E: MAIL@BELSIZEARCHITECTS.COM

© COPYRIGHT
NOT TO BE REPRODUCED OR USED
WITHOUT PERMISSION



1 Proposed Rear (Garden) Elevation
1:50@A2

0 5m

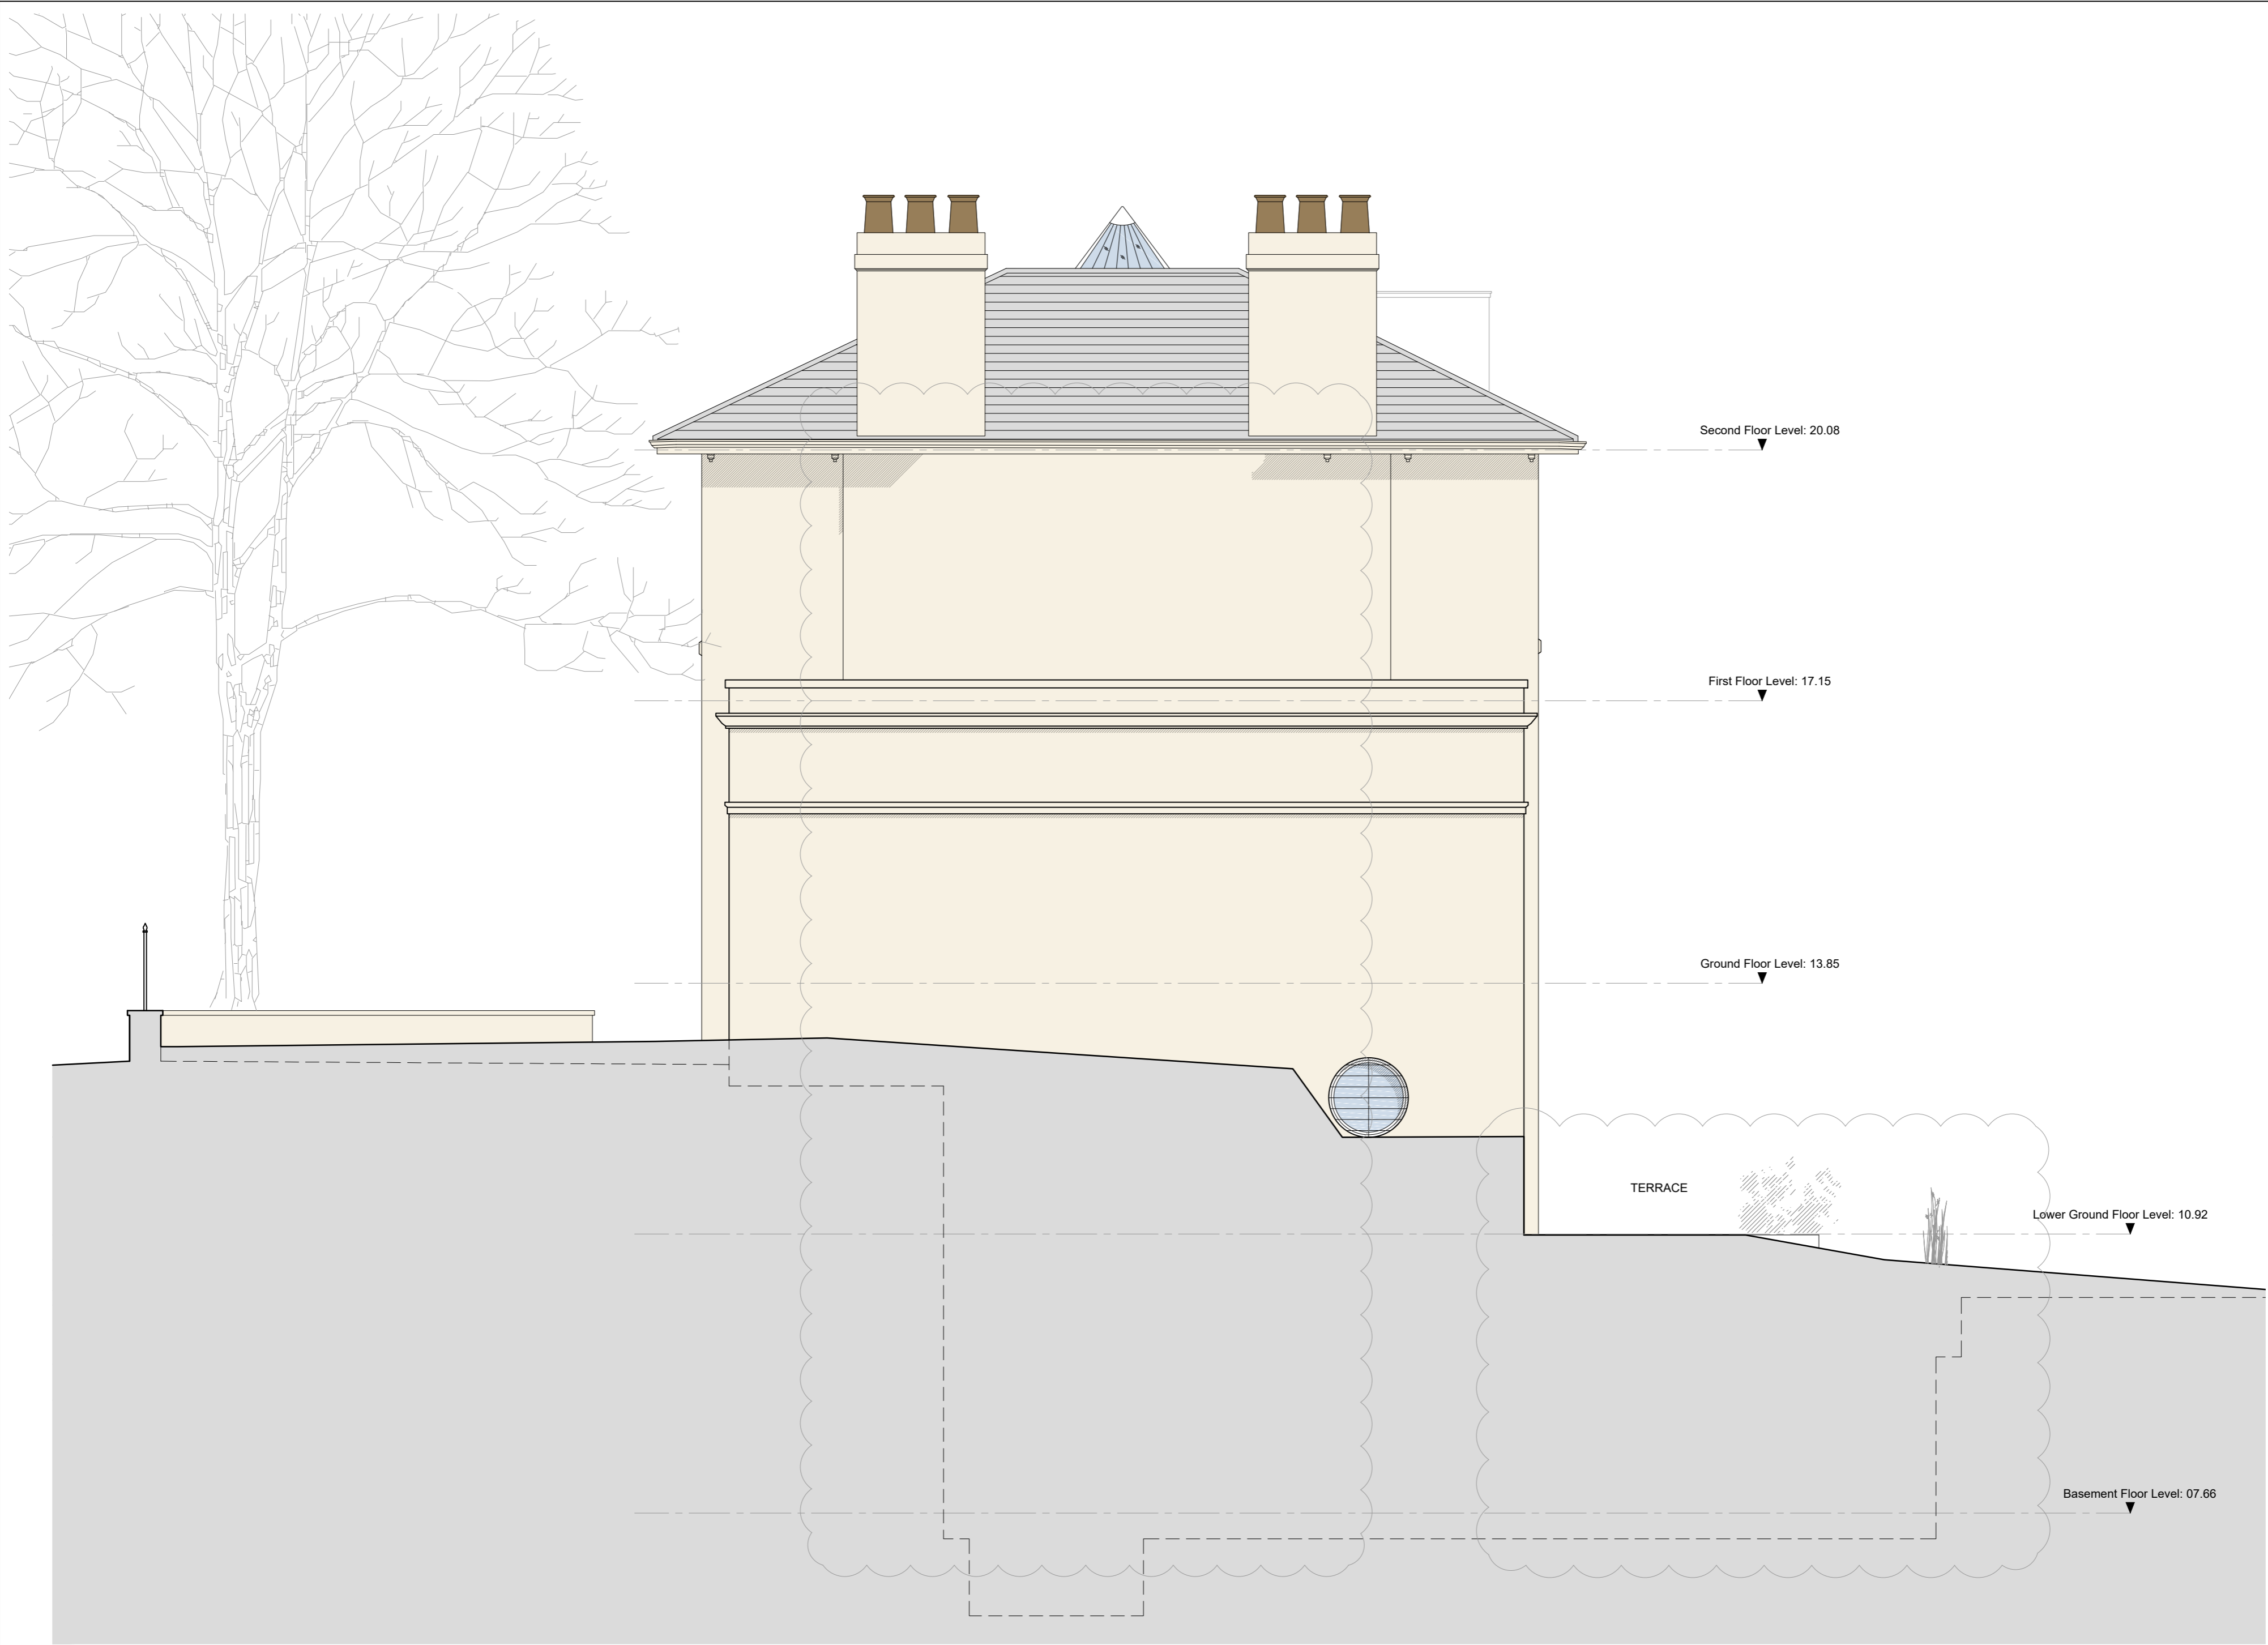

PLANNING ISSUE

REVISIONS
REV A: 14.05.2020
- Amended due to Conservation Officer input:
• Lift extension removed
• Lightwell size reduced
• Railings removed

NOTES

11 PARK VILLAGE WEST
REGENTS PARK
LONDON NW1 4AE

PROPOSED SIDE
(SOUTH) ELEVATION

DWG No: 11PVW/P203A


SCALE: 1 - 50 @ A2

DATE: MAY 2018

BELSIZE ARCHITECTS

48 PARKHILL ROAD, LONDON, NW3 2YP
T: 020 7482 4420
E: MAIL@BELSIZEARCHITECTS.COM

© COPYRIGHT
NOT TO BE REPRODUCED OR USED
WITHOUT PERMISSION

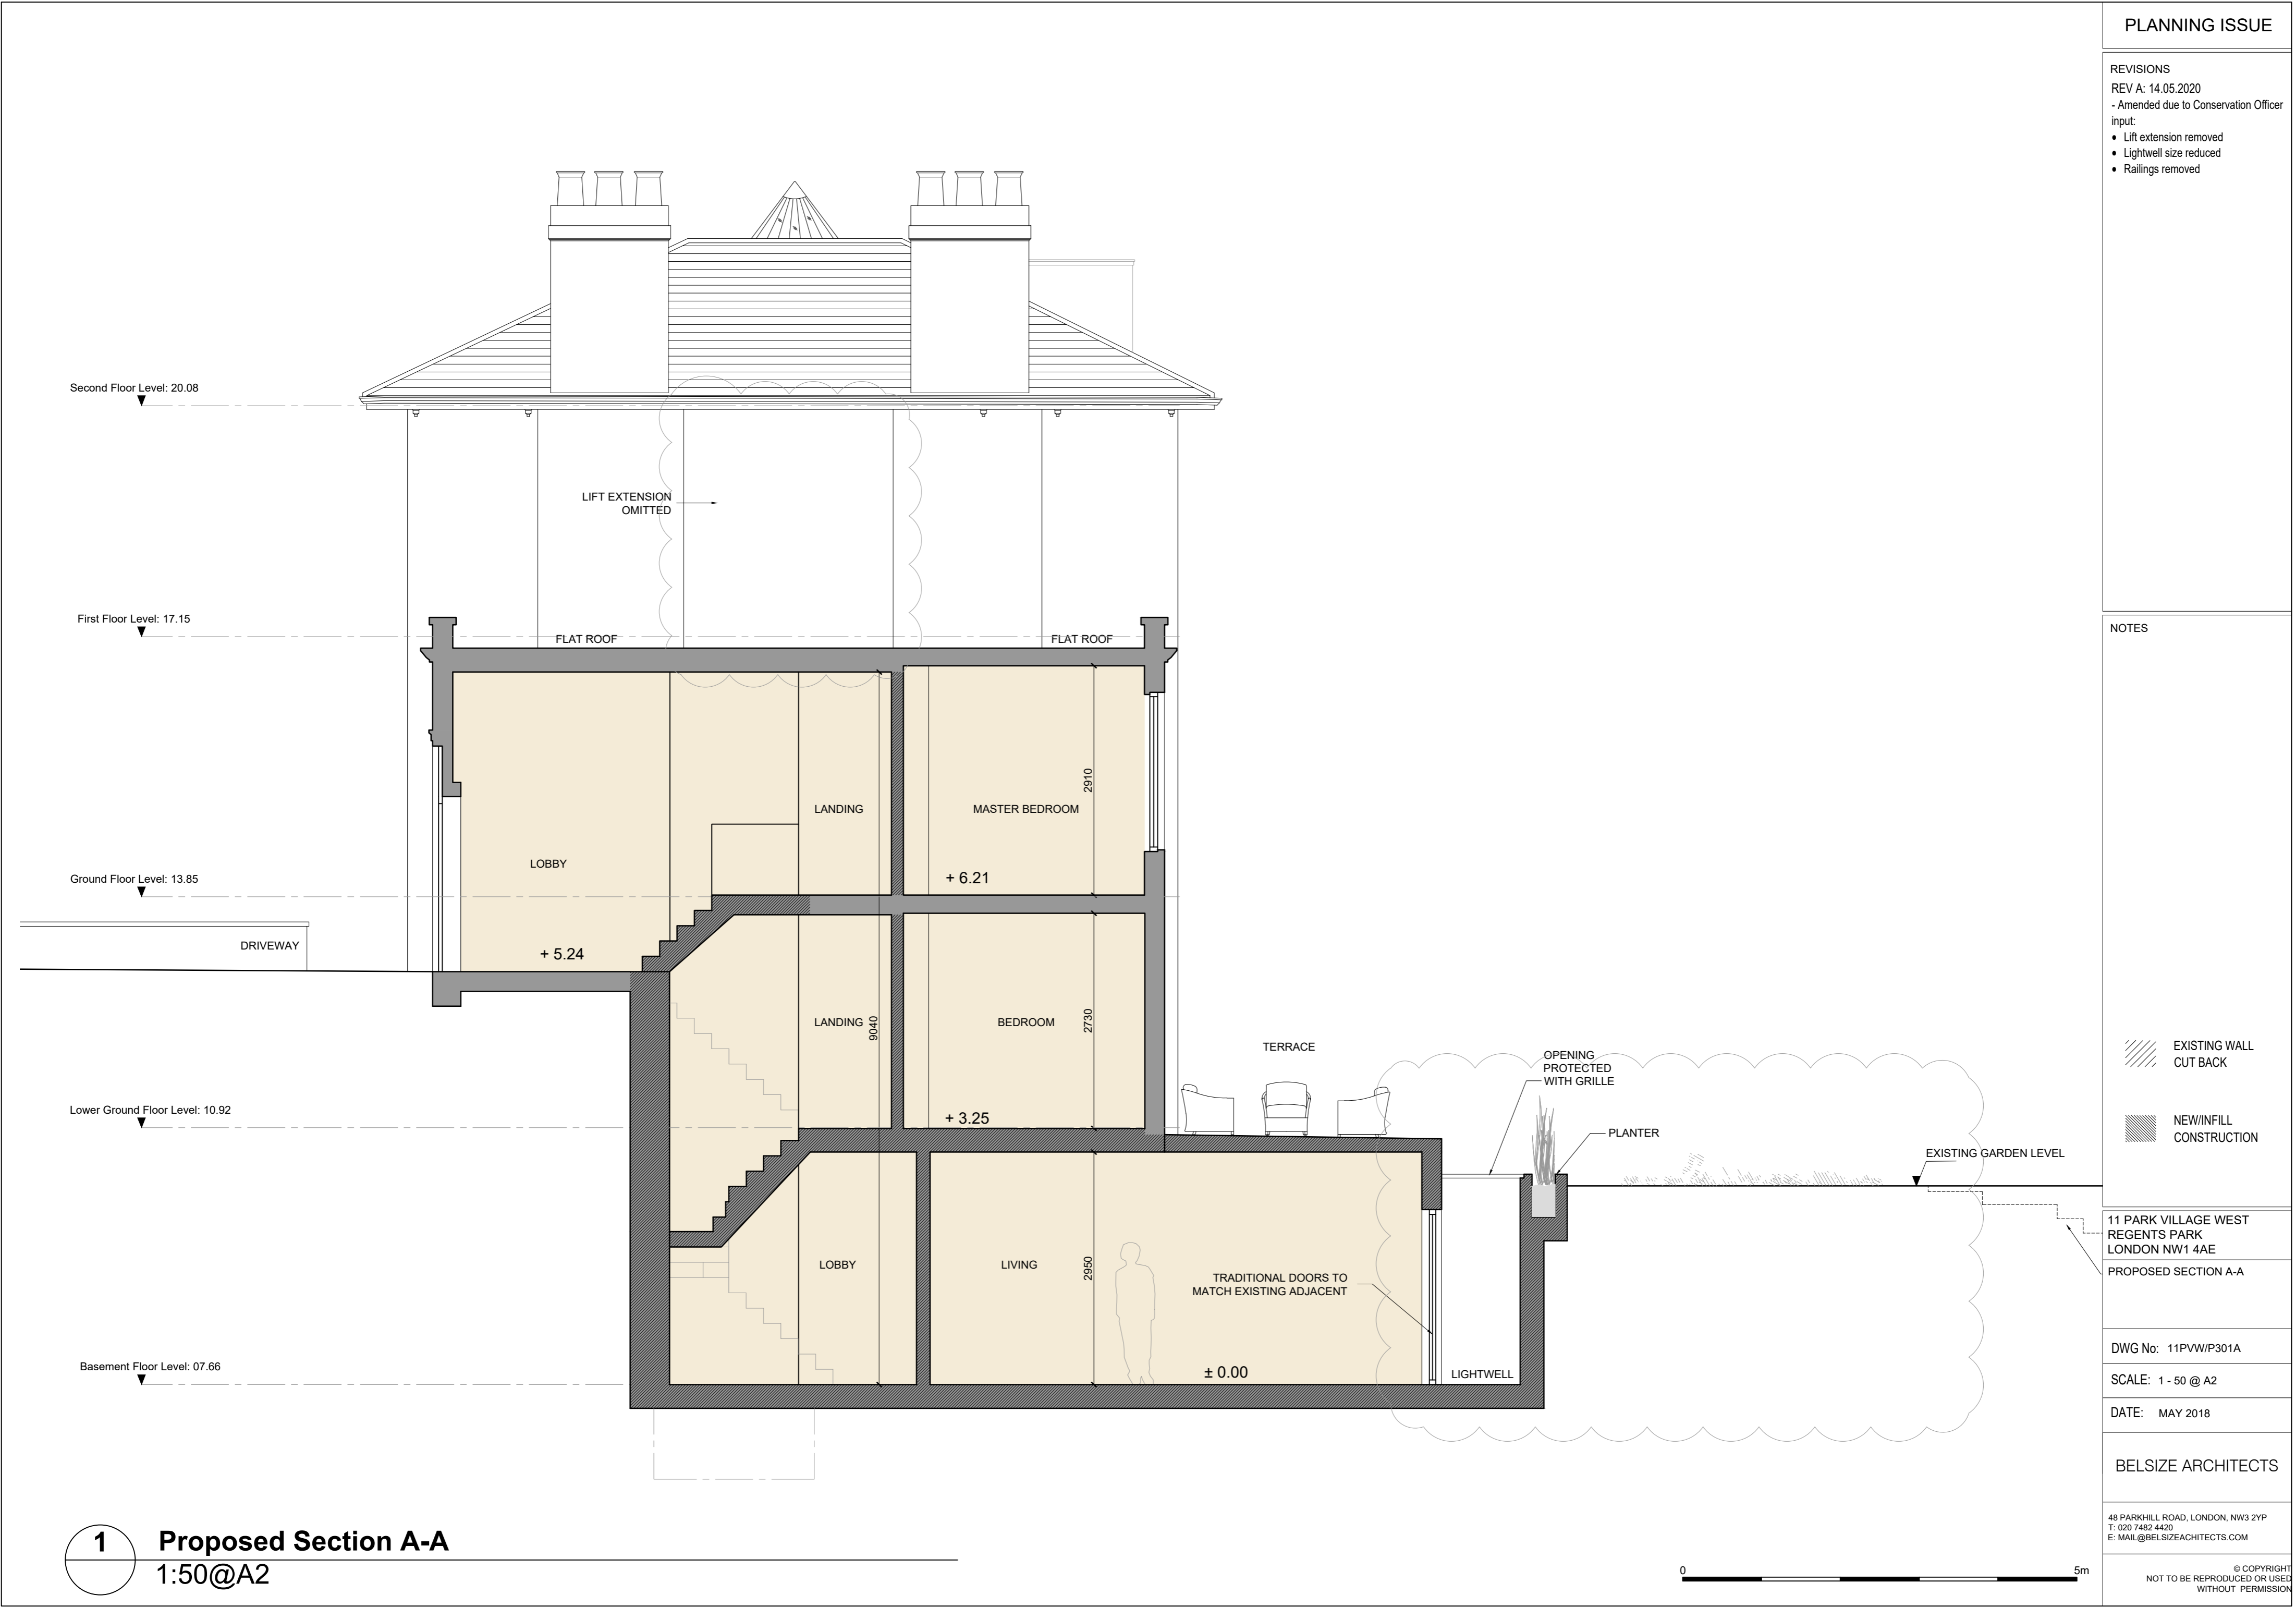

PLANNING ISSUE

REVISIONS
REV A: 14.05.2020
- Amended due to Conservation Officer input:
• Lift extension removed
• Lightwell size reduced
• Railings removed

NOTES

- EXISTING WALL CUT BACK
- NEW/INFILL CONSTRUCTION

11 PARK VILLAGE WEST
REGENTS PARK
LONDON NW1 4AE
PROPOSED SECTION A-A

DWG No: 11PWW/P301A

SCALE: 1 - 50 @ A2

DATE: MAY 2018

BELSIZE ARCHITECTS

48 PARKHILL ROAD, LONDON, NW3 2YP
T: 020 7482 4420
E: MAIL@BELSIZEARCHITECTS.COM

© COPYRIGHT
NOT TO BE REPRODUCED OR USED
WITHOUT PERMISSION

PLANNING ISSUE

REVISIONS
REV A: 14.05.2020
- Amended due to Conservation Officer input:
• Lift extension removed

NOTES

11 PARK VILLAGE WEST
REGENTS PARK
LONDON NW1 4AE

PROPOSED SECTION B-B

DWG No: 11PVW/P302A


SCALE: 1 - 50 @ A2

DATE: MAY 2018

BELSIZE ARCHITECTS

48 PARKHILL ROAD, LONDON, NW3 2YP
T: 020 7482 4420
E: MAIL@BELSIZEARCHITECTS.COM

© COPYRIGHT
NOT TO BE REPRODUCED OR USED
WITHOUT PERMISSION

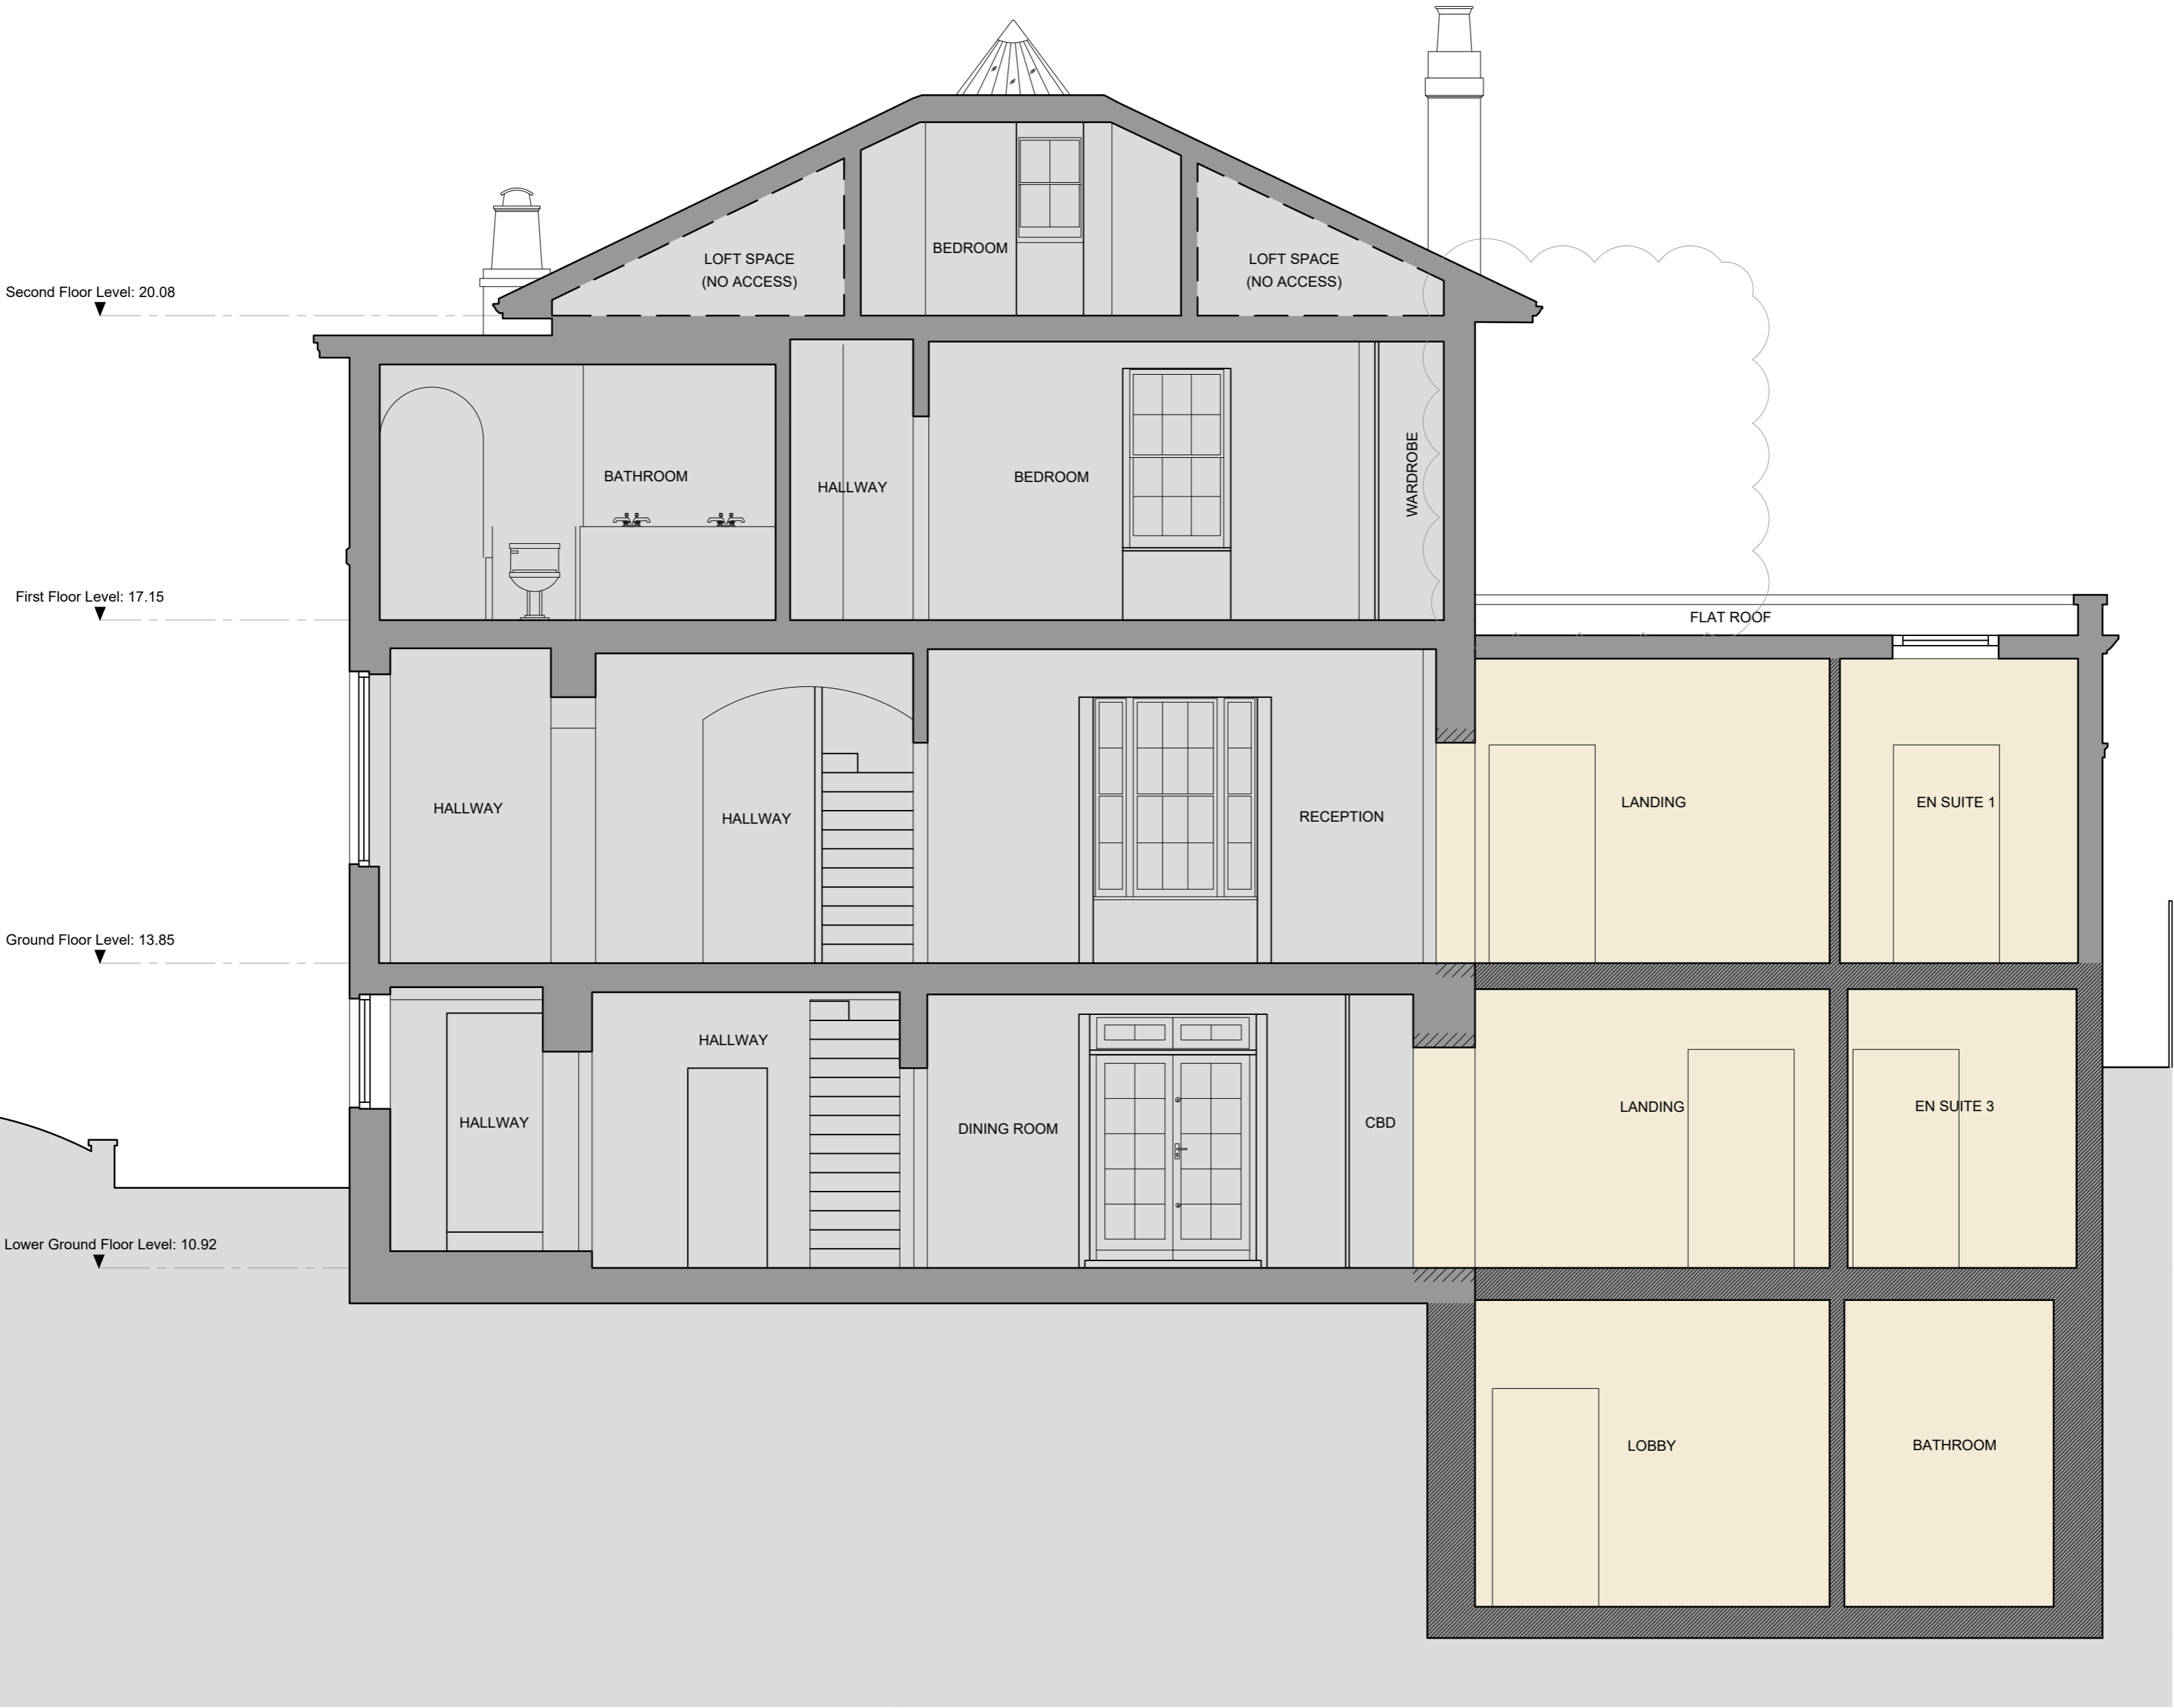

1 Proposed Section B-B
1:50@A2







1

Proposed Section C-C
1:50@A2

0 5m

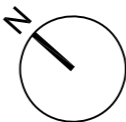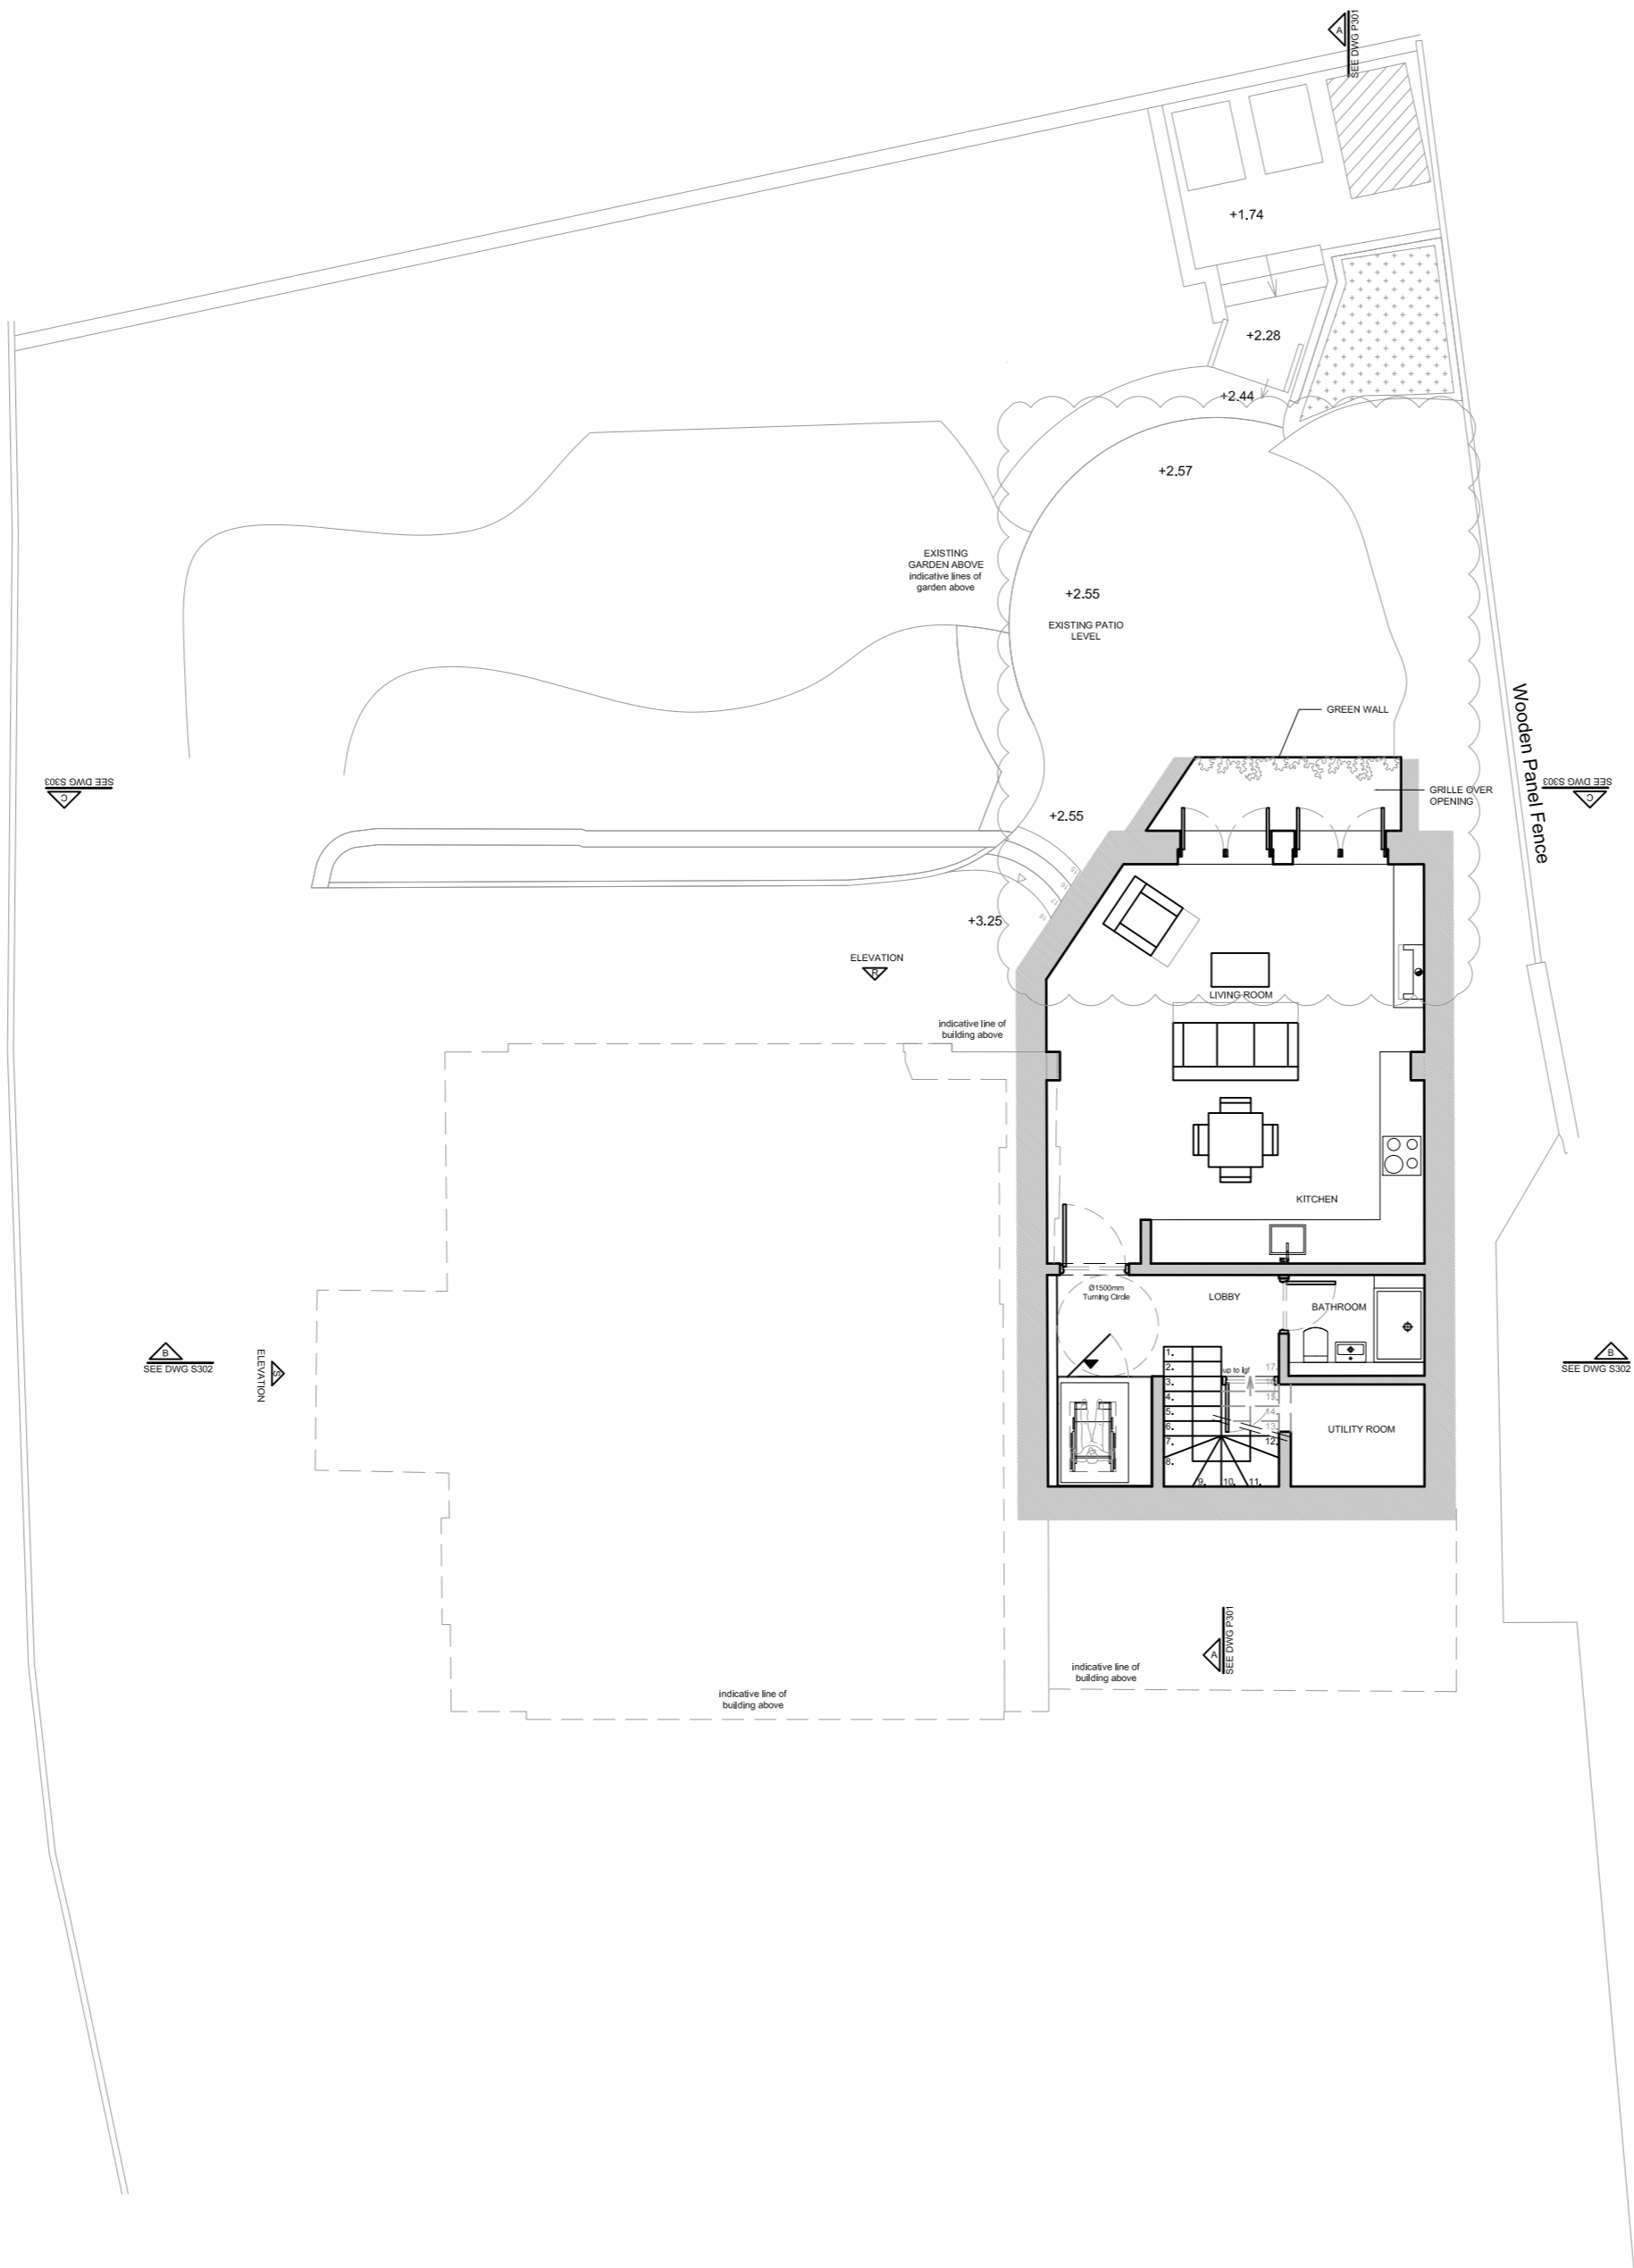

PLANNING ISSUE

REVISIONS
REV A: 14.05.2020
- Amended due to Conservation Officer input:
• Lightwell size reduced
• Railings removed

NOTES

- EXISTING WALL
CUT BACK
- NEW WALL/INFILL
TO EXISTING WALL

11 PARK VILLAGE WEST
REGENTS PARK
LONDON NW1 4AE
PROPOSED BASEMENT PLAN
incl. GARDEN

DWG No: 11PVW/P100.1A

SCALE: 1 - 100 @ A2

DATE: APRIL 2018

BELSIZE ARCHITECTS

48 PARKHILL ROAD, LONDON, NW3 2YP
T: 020 7482 4420
E: MAIL@BELSIZEARCHITECTS.COM

© COPYRIGHT
NOT TO BE REPRODUCED OR USED
WITHOUT PERMISSION

PLANNING ISSUE

REVISIONS
REV A: 14.05.2020
- Amended due to Conservation Officer input:
• Lightwell size reduced
• Railings removed

NOTES

- EXISTING WALL CUT BACK
- NEW WALL/INFILL TO EXISTING WALL

11 PARK VILLAGE WEST
REGENTS PARK
LONDON NW1 4AE

PROPOSED LOWER
GROUND FLOOR PLAN
incl. GARDEN

DWG No: 11PVW/P101.1A


SCALE: 1 - 100 @ A2

DATE: APRIL 2018

BELSIZE ARCHITECTS

48 PARKHILL ROAD, LONDON, NW3 2YP
T: 020 7482 4420
E: MAIL@BELSIZEARCHITECTS.COM

© COPYRIGHT
NOT TO BE REPRODUCED OR USED
WITHOUT PERMISSION

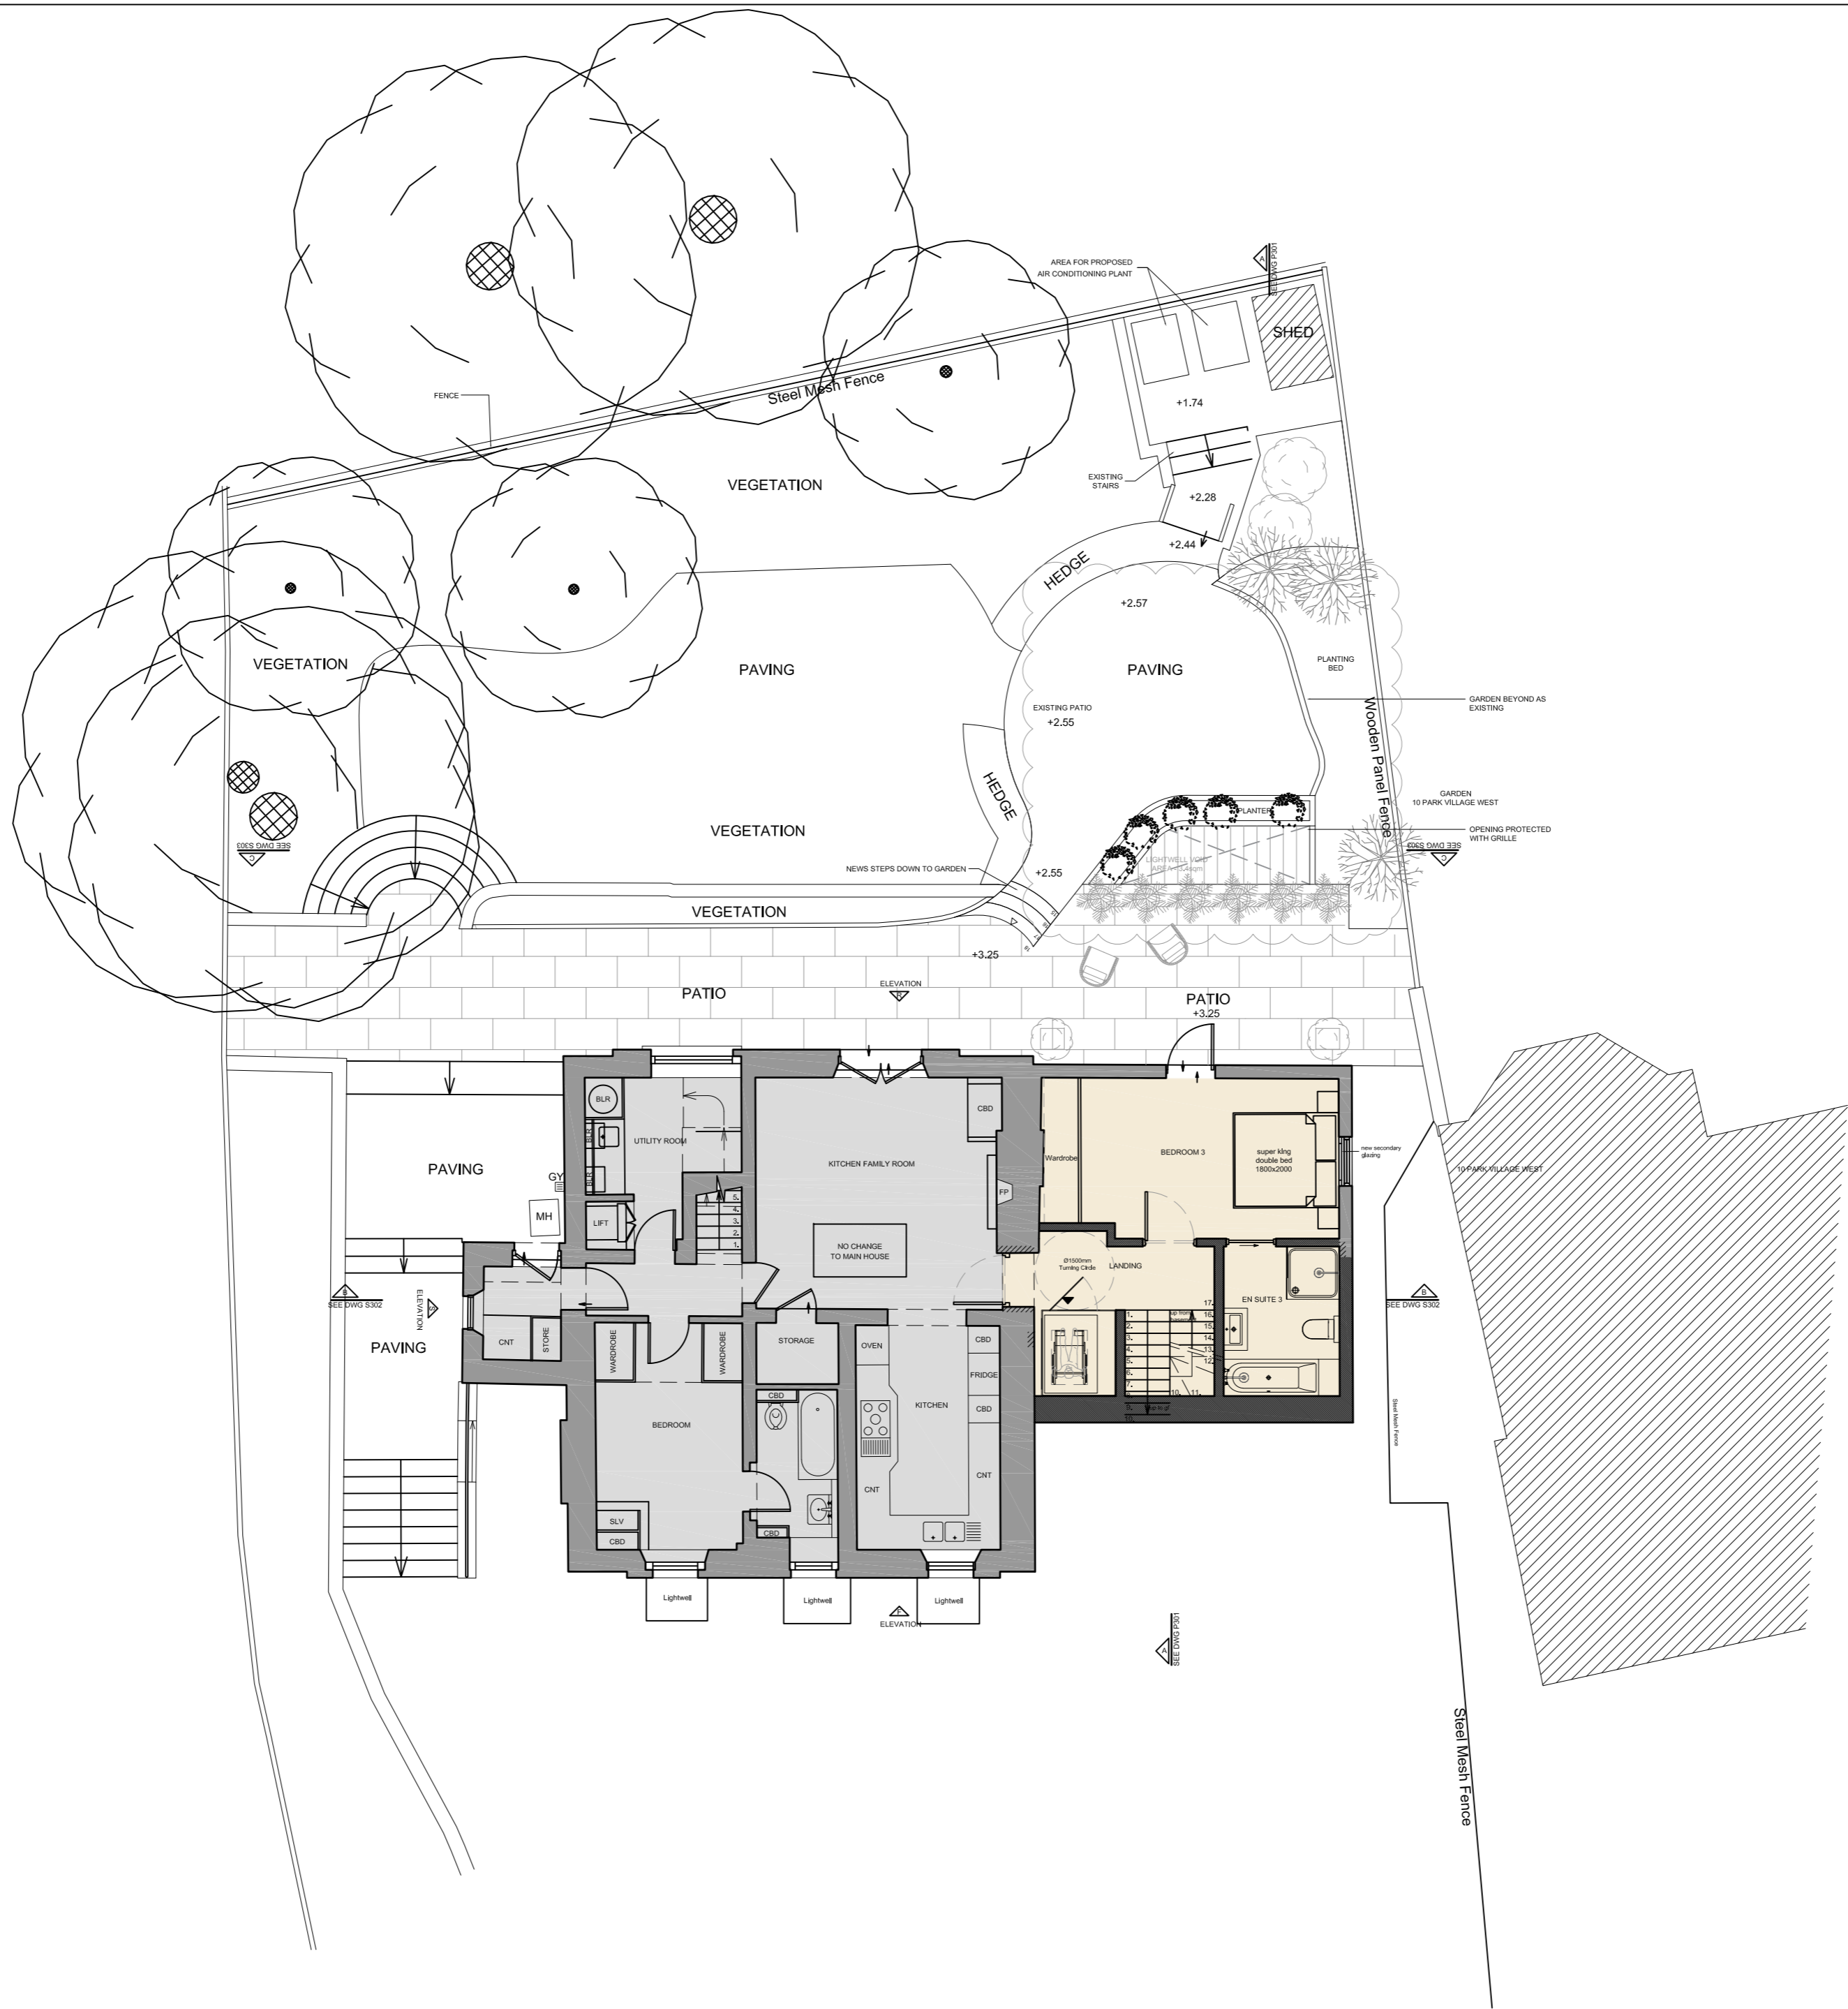

1

Proposed Lower Ground Floor General Arrangement Plan
1:100@A2

REVISIONS
REV A: 14.05.2020
- Amended due to Conservation Officer input:
• Lift extension removed

NOTES



11 PARK VILLAGE WEST

10 PARK VILLAGE WEST

11 PARK VILLAGE WEST
REGENTS PARK
LONDON NW1 4AE

PROPOSED FRONT
(STREET) LONG ELEVATION

DWG No: 11PVW/P201.1A

SCALE: 1 - 100 @ A2

DATE: MAY 2018

BELSIZE ARCHITECTS

48 PARKHILL ROAD, LONDON, NW3 2YP
T: 020 7482 4420
E: MAIL@BELSIZEARCHITECTS.COM

© COPYRIGHT
NOT TO BE REPRODUCED OR USED
WITHOUT PERMISSION