



PLANNING

Issued 19.05.20

Revision 2

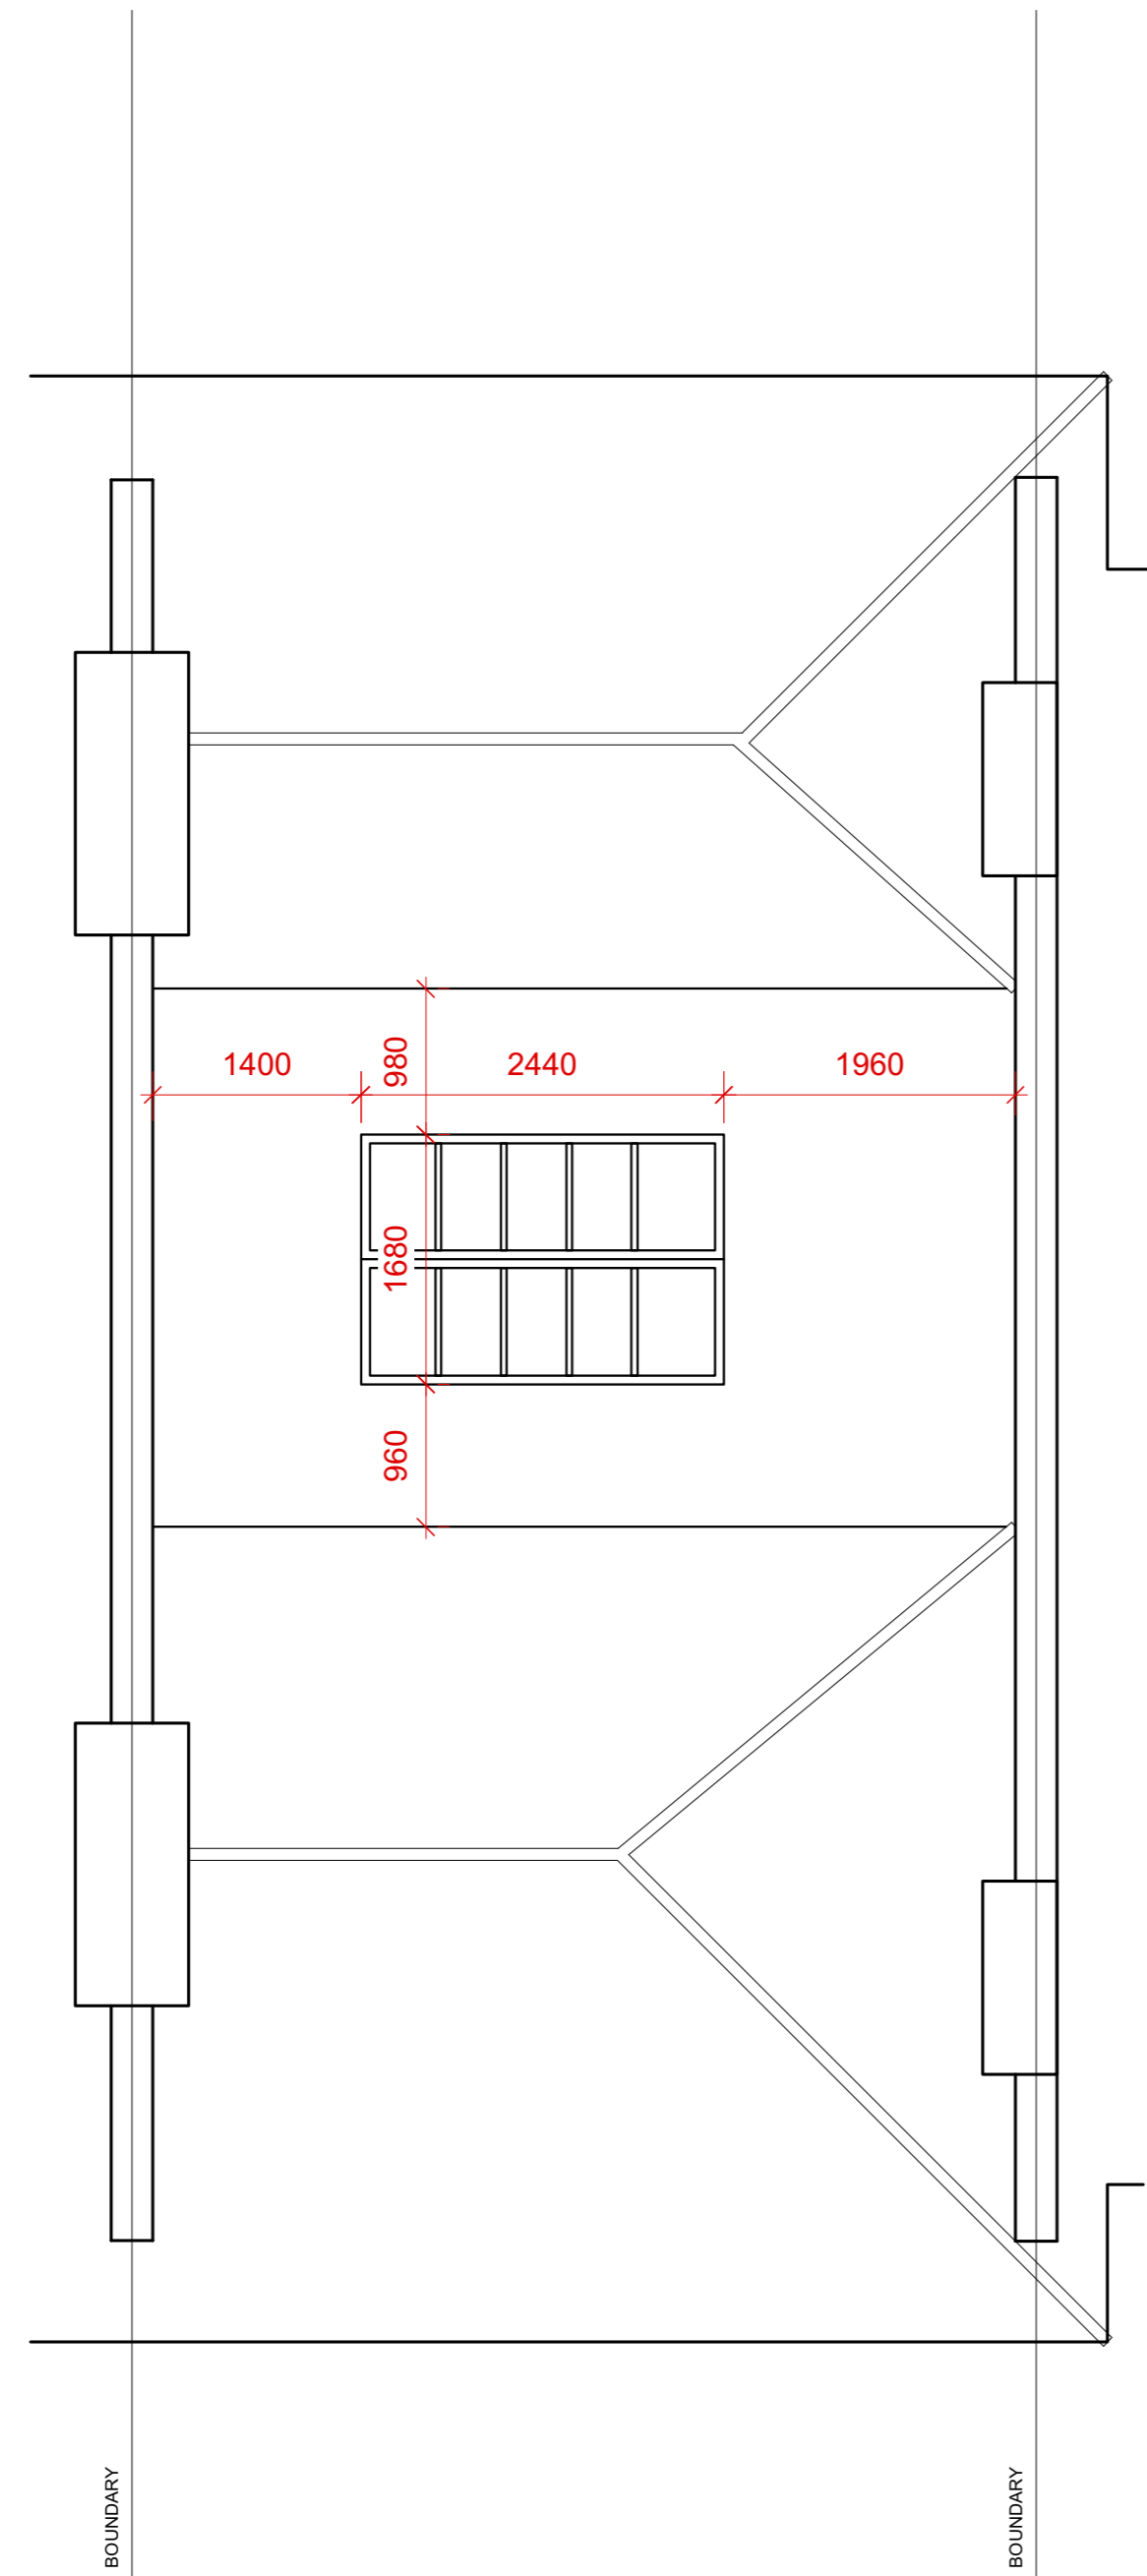

Existing Roof Plan  
Scale: 1:50

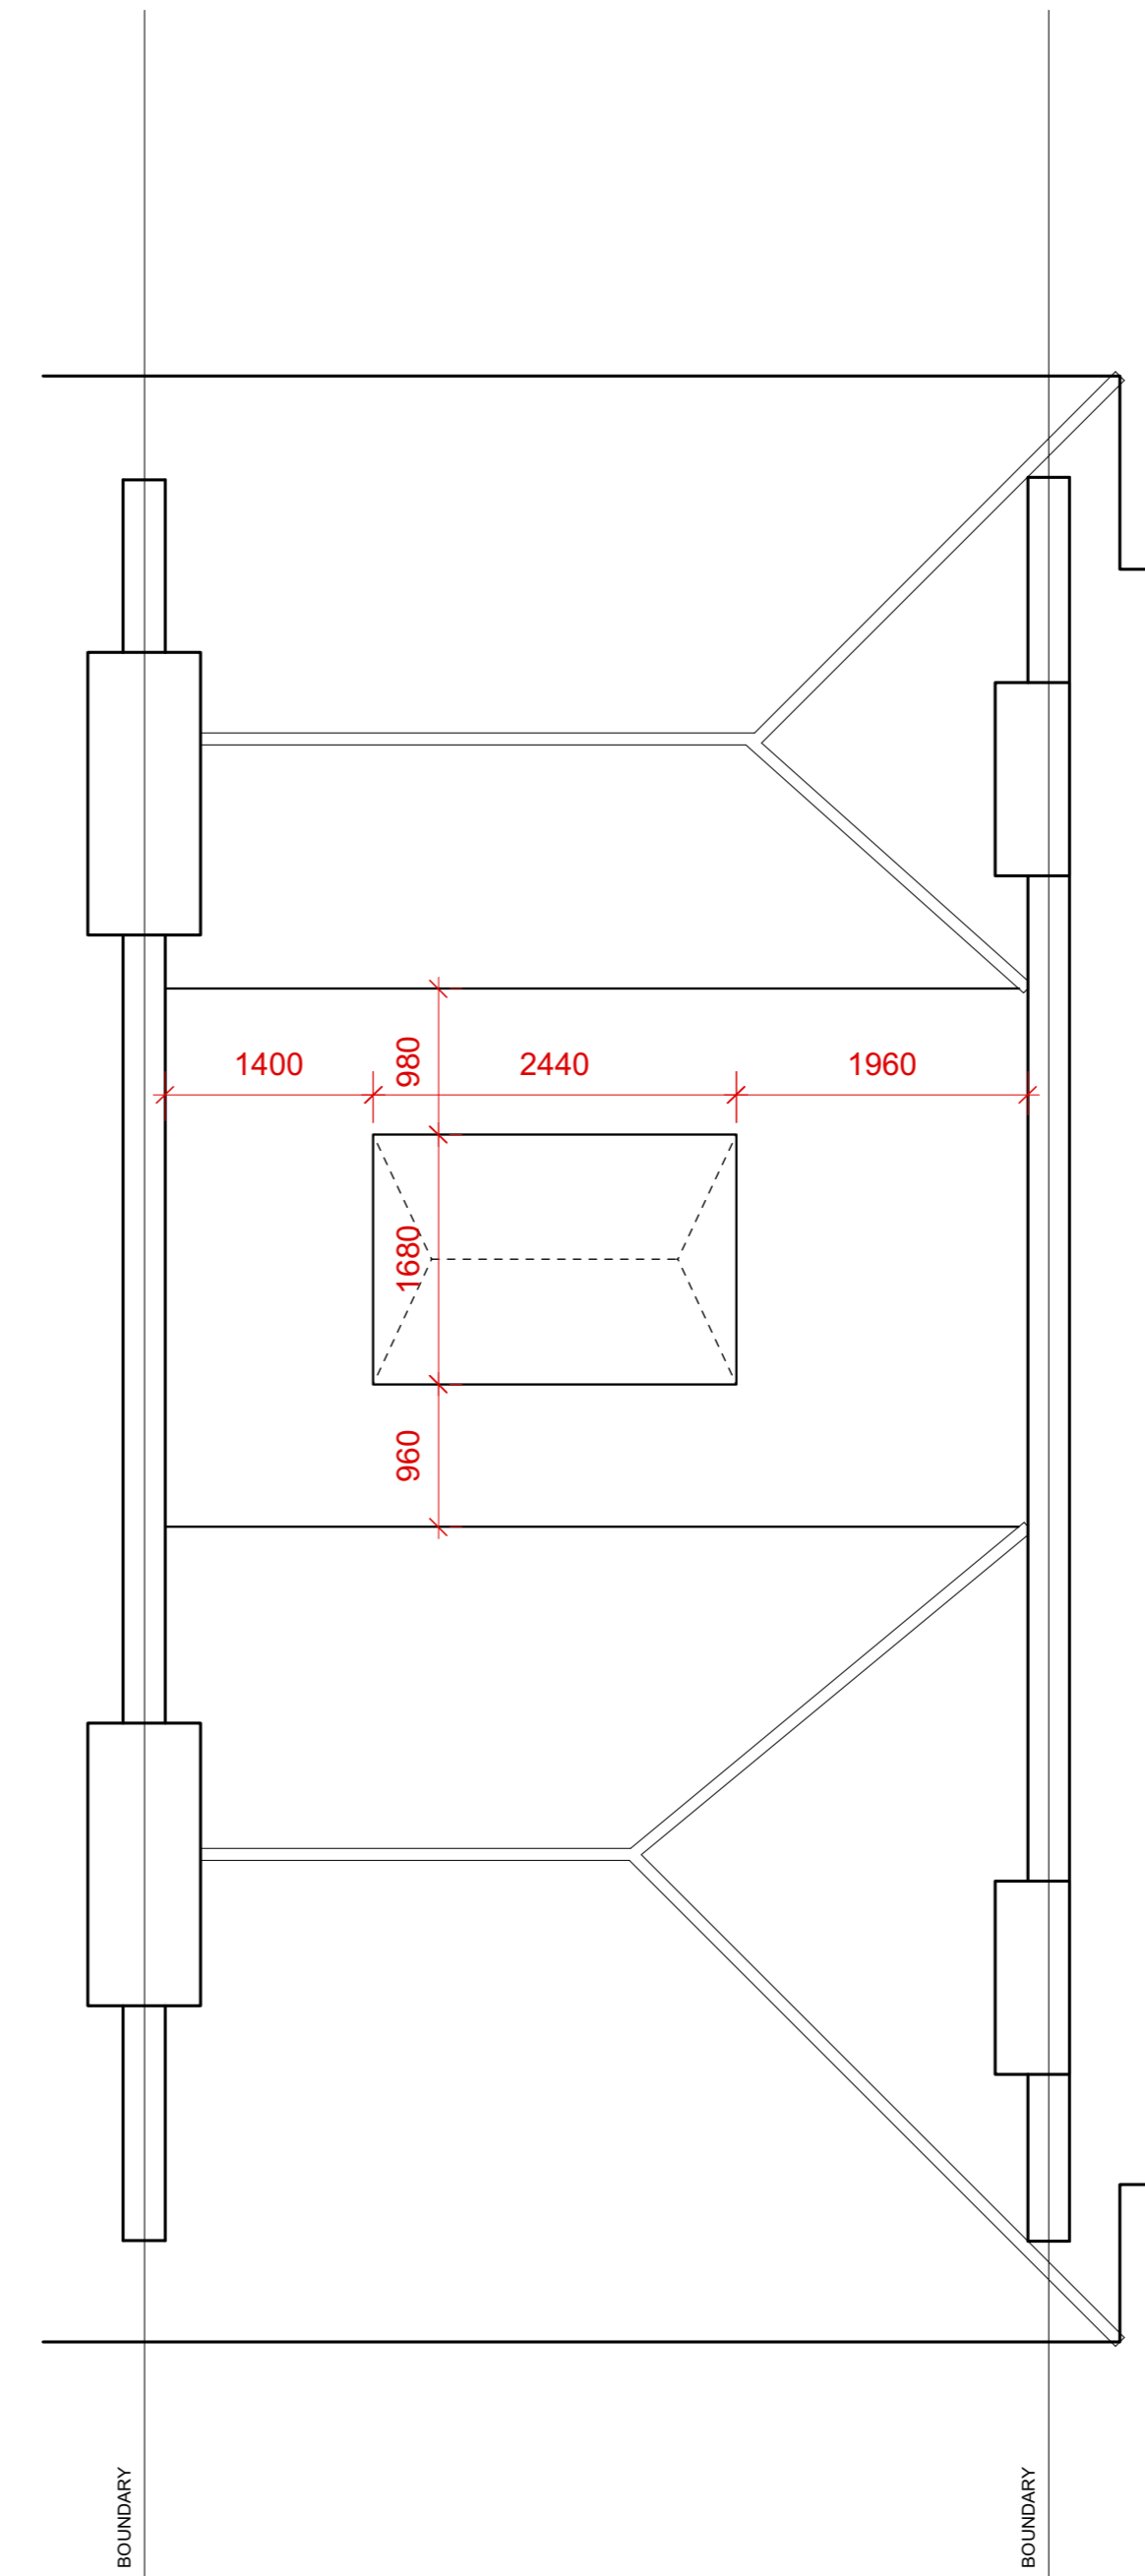

Proposed Roof Plan  
Scale: 1:50

The new roof-light will sit within the existing opening and will not be visible from any external vantage point. This is due to the ridge height being lower than the existing roof lines.

3 FLOOR



- 1. Do not scale this drawing.
- 2. For structural dimensions and details see Structural Engineers drawings.
- 3. All dimensions to be checked on site prior to commencement of any works or preparation of any shop drawings.
- 4. All errors in co-ordinates, levels and dimensions, are to be reported to the Architect.
- 5. All temporary works to be responsibility of the contractor.
- 6. This drawing to be read in conjunction with all relevant Architect's drawings and specifications and with other Consultant's Information.

Unit 4, Iron Bridge House London NW1 8BD  
020 76108 300 info@scenesmith.com

© SCENESMITH LTD 2018

SCENESMITH

PROJECT 30 Regents Park Road		
TITLE Existing & Proposed Roof Plan		
DWG No 1910 (P) 104		
DATE 19.05.20	REVISION 2	SCALE 1:50 @ A1