

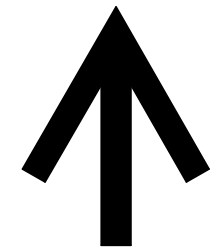



NOTES:
ALL DIMENSIONS TO BE CHECKED ON SITE AND ANY DISCREPANCIES AND ADJUSTMENTS TO BE NOTED AND PASSED TO THE CONTRACT ADMINISTRATOR FOR FURTHER INSTRUCTIONS. IF IN DOUBT ASK.

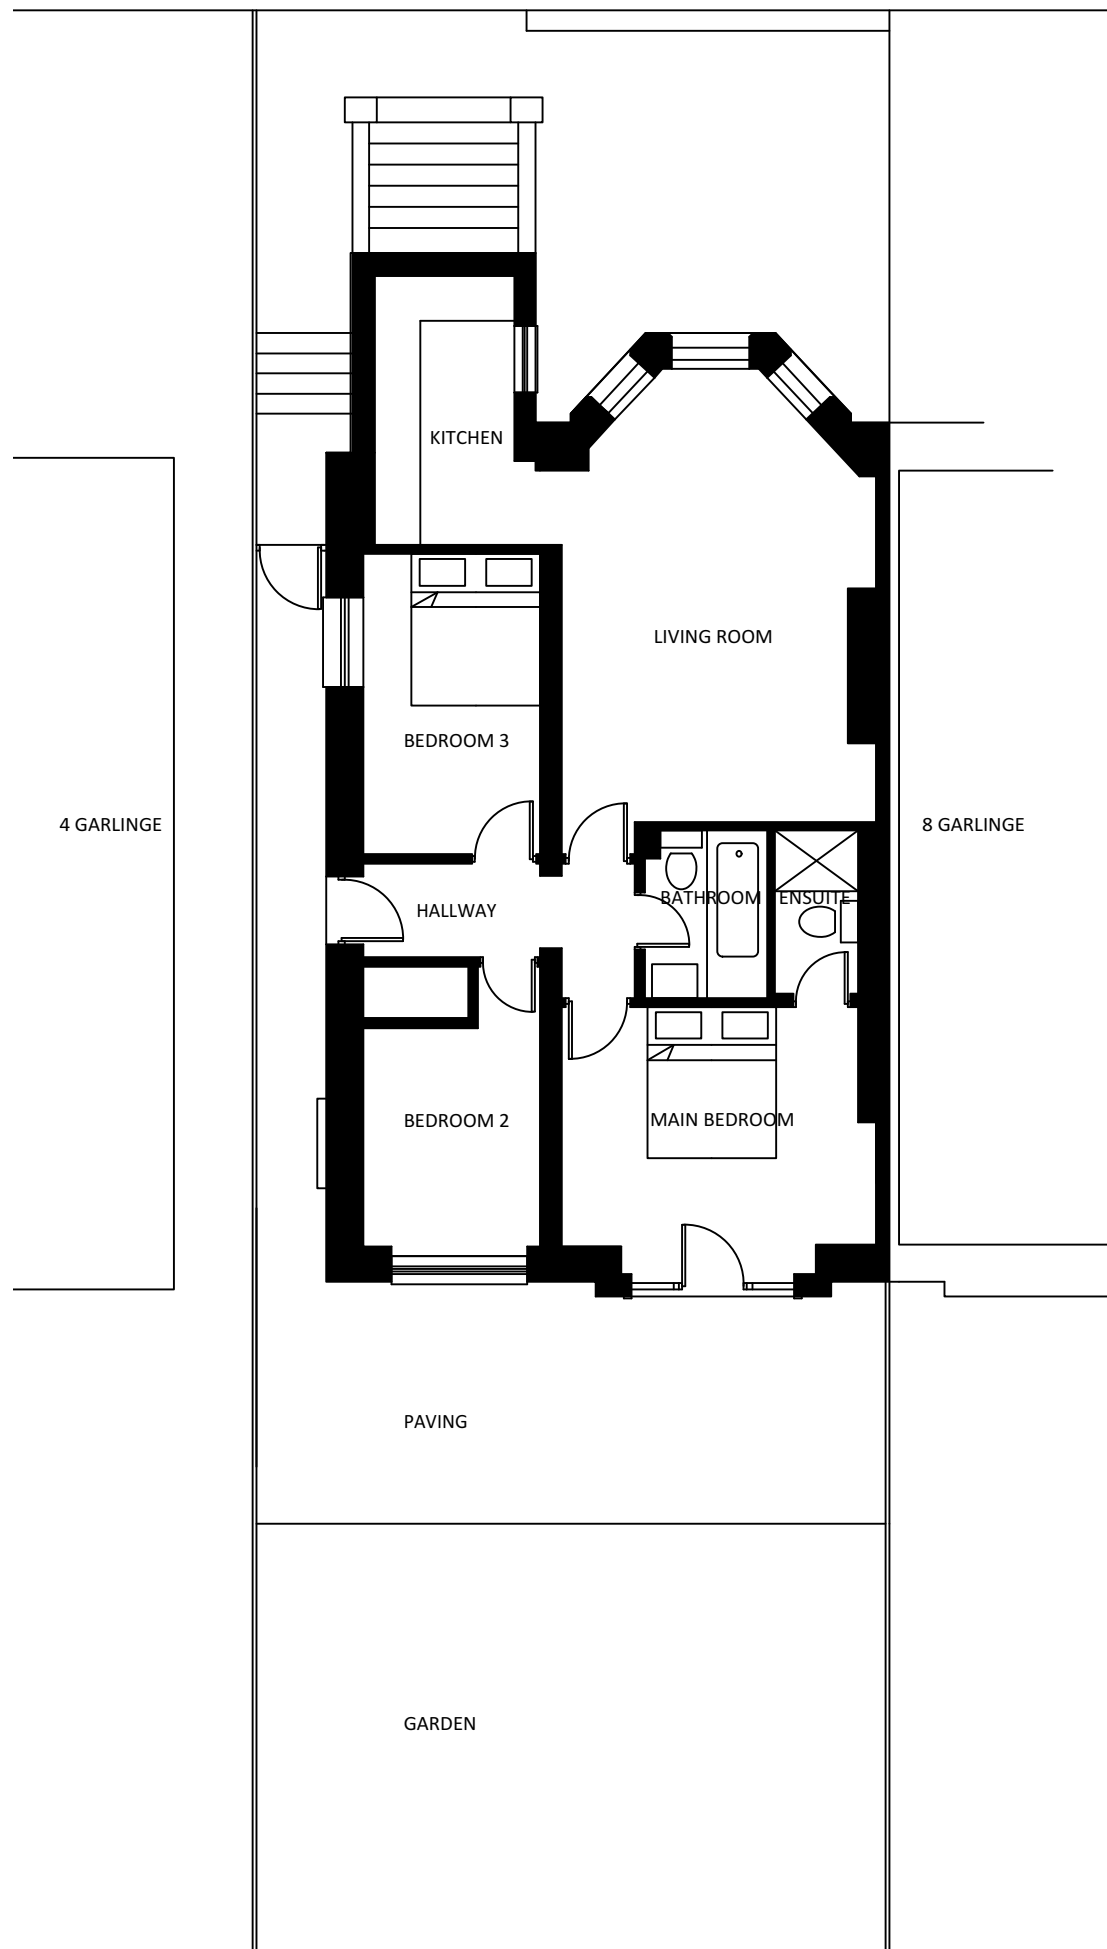

N O R T H

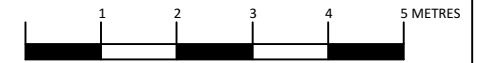

EXISTING LOWER GROUND FLOOR PLAN

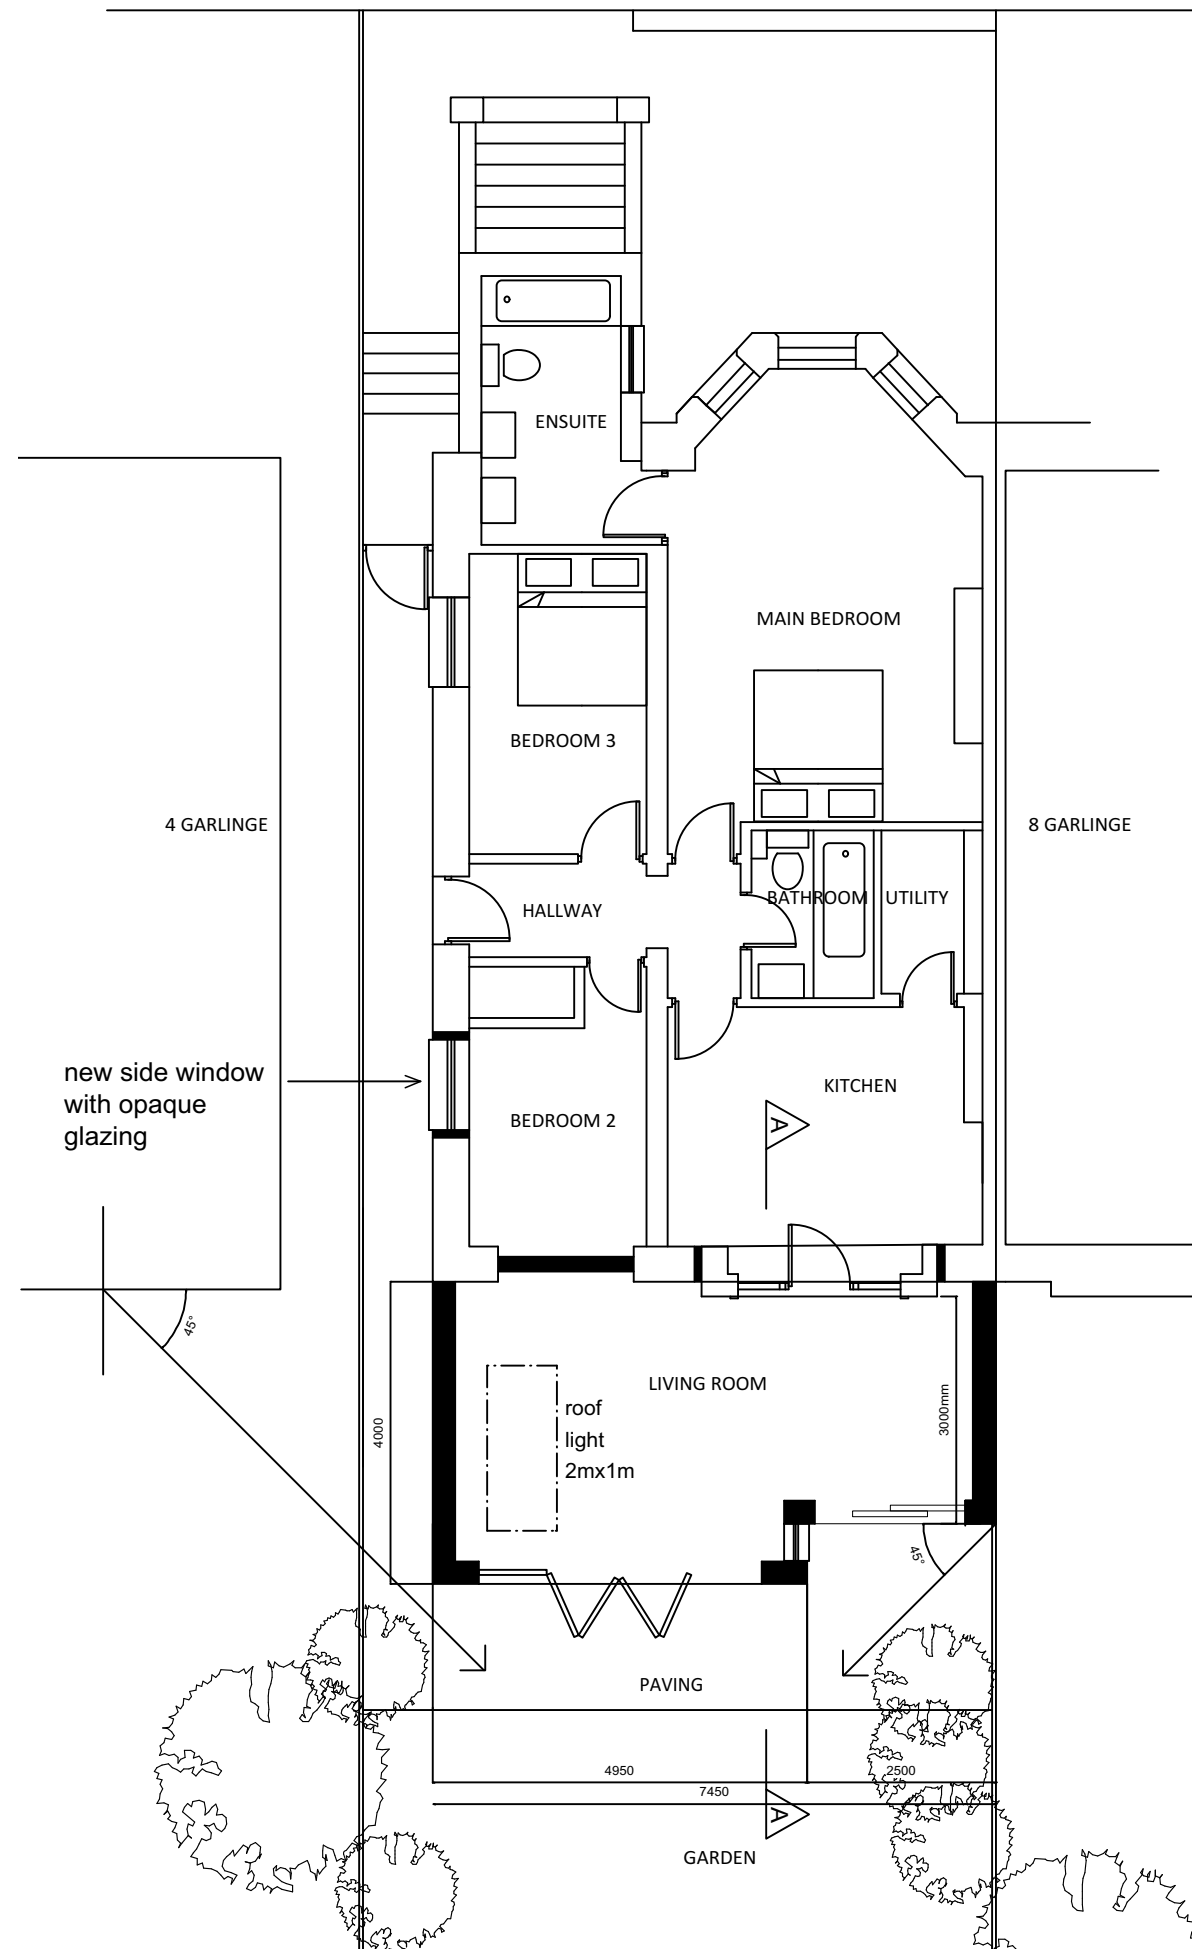

PROPOSED LOWER GROUND FLOOR PLAN

Rev.No.	Revision	Date
D	SIDE WINDOW CHANGED TO DOOR	18.05.2020
C	ROOF LIGHT ADDED	16.06.2019
B	REAR EXTENSION SIZE REVISED	13.10.2017
A	ADJUSTMENT TO LIVING ROOM EXTENSION	20.07.2017

BROMSEN

22 James Stewart House
Dyne Road

London
6A GARLINGS ROAD
LONDON
NW2 3TR

Client
Ms Emma Haight and Mr Jason Chang

Drawing Title
LOWER GROUND FLOOR PLAN
EXISTING AND PROPOSED

Scale 1:100@A3	Date 20.07.17	Checked GD	Drawn NVB
Dwg No. GR002	Rev. D		