

NOTES


DO NOT SCALE FROM THIS DRAWING

PLANNING

NOTE:

This drawing is submitted as part of a planning, listed building or conservation area consent application and is not intended for any other purpose.

All plans, sections & elevations are based on measured readings and any scaled dimension should not be relied upon to give an accurate measurement.

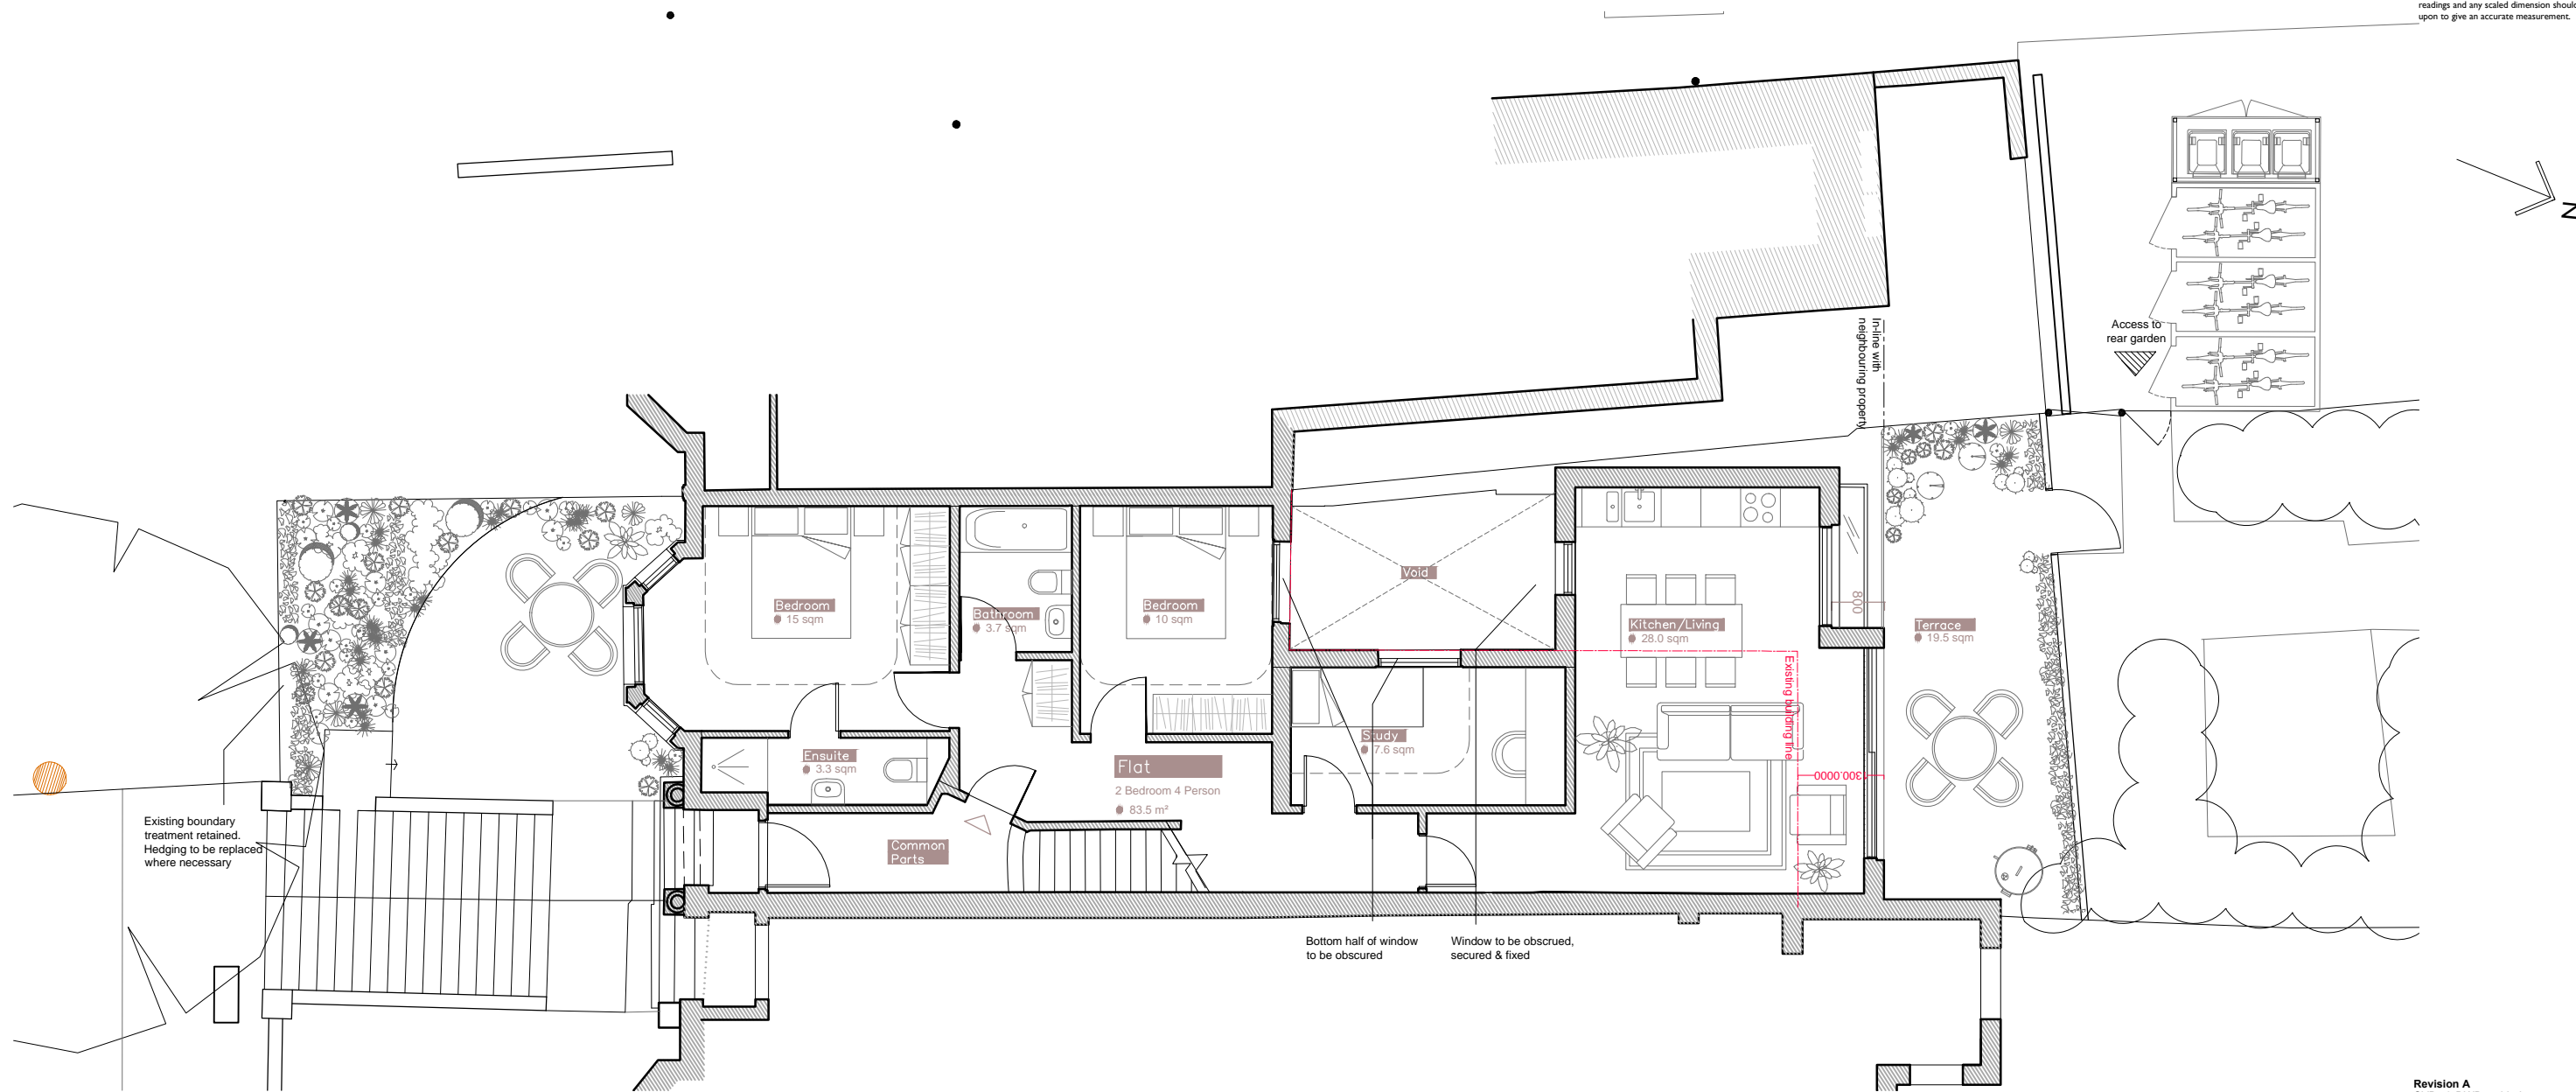

Proposed Ground Floor Plan - 1:100@A3

Revision A	SVPs & RWP's added	03.06.19
Revision B	Adaptations to front entrance	18.09.19
Revision C	Adaptations to front entrance	16.12.19
Revision D	Adaptations to front entrance	07.01.20
Revision E	General information included	18.02.20
Revision F	Adaptations to lightwell	20.03.20
Revision G	Adaptations to lightwell	04.05.20
Revision H	Adaptations to lightwell	15.05.20
	Door to rear garden included	

Martin Evans Architects	
18 Charlotte Road London EC2A 3PB tel 020 7729 2474	
JOB Hillfield Road London NW6	
TITLE Proposed Ground Floor Plan	
DATE	21.05.2019
SCALE	1:100 @ A3
DRAWN	G.R.
DRAWING NO. HFR-PL-PRO_02H	

