

NOTES



DO NOT SCALE FROM THIS DRAWING

PLANNING


NOTE:

This drawing is submitted as part of a planning, listed building or conservation area consent application and is not intended for any other purpose.

All plans, sections & elevations are based on measured readings and any scaled dimension should not be relied upon to give an accurate measurement.

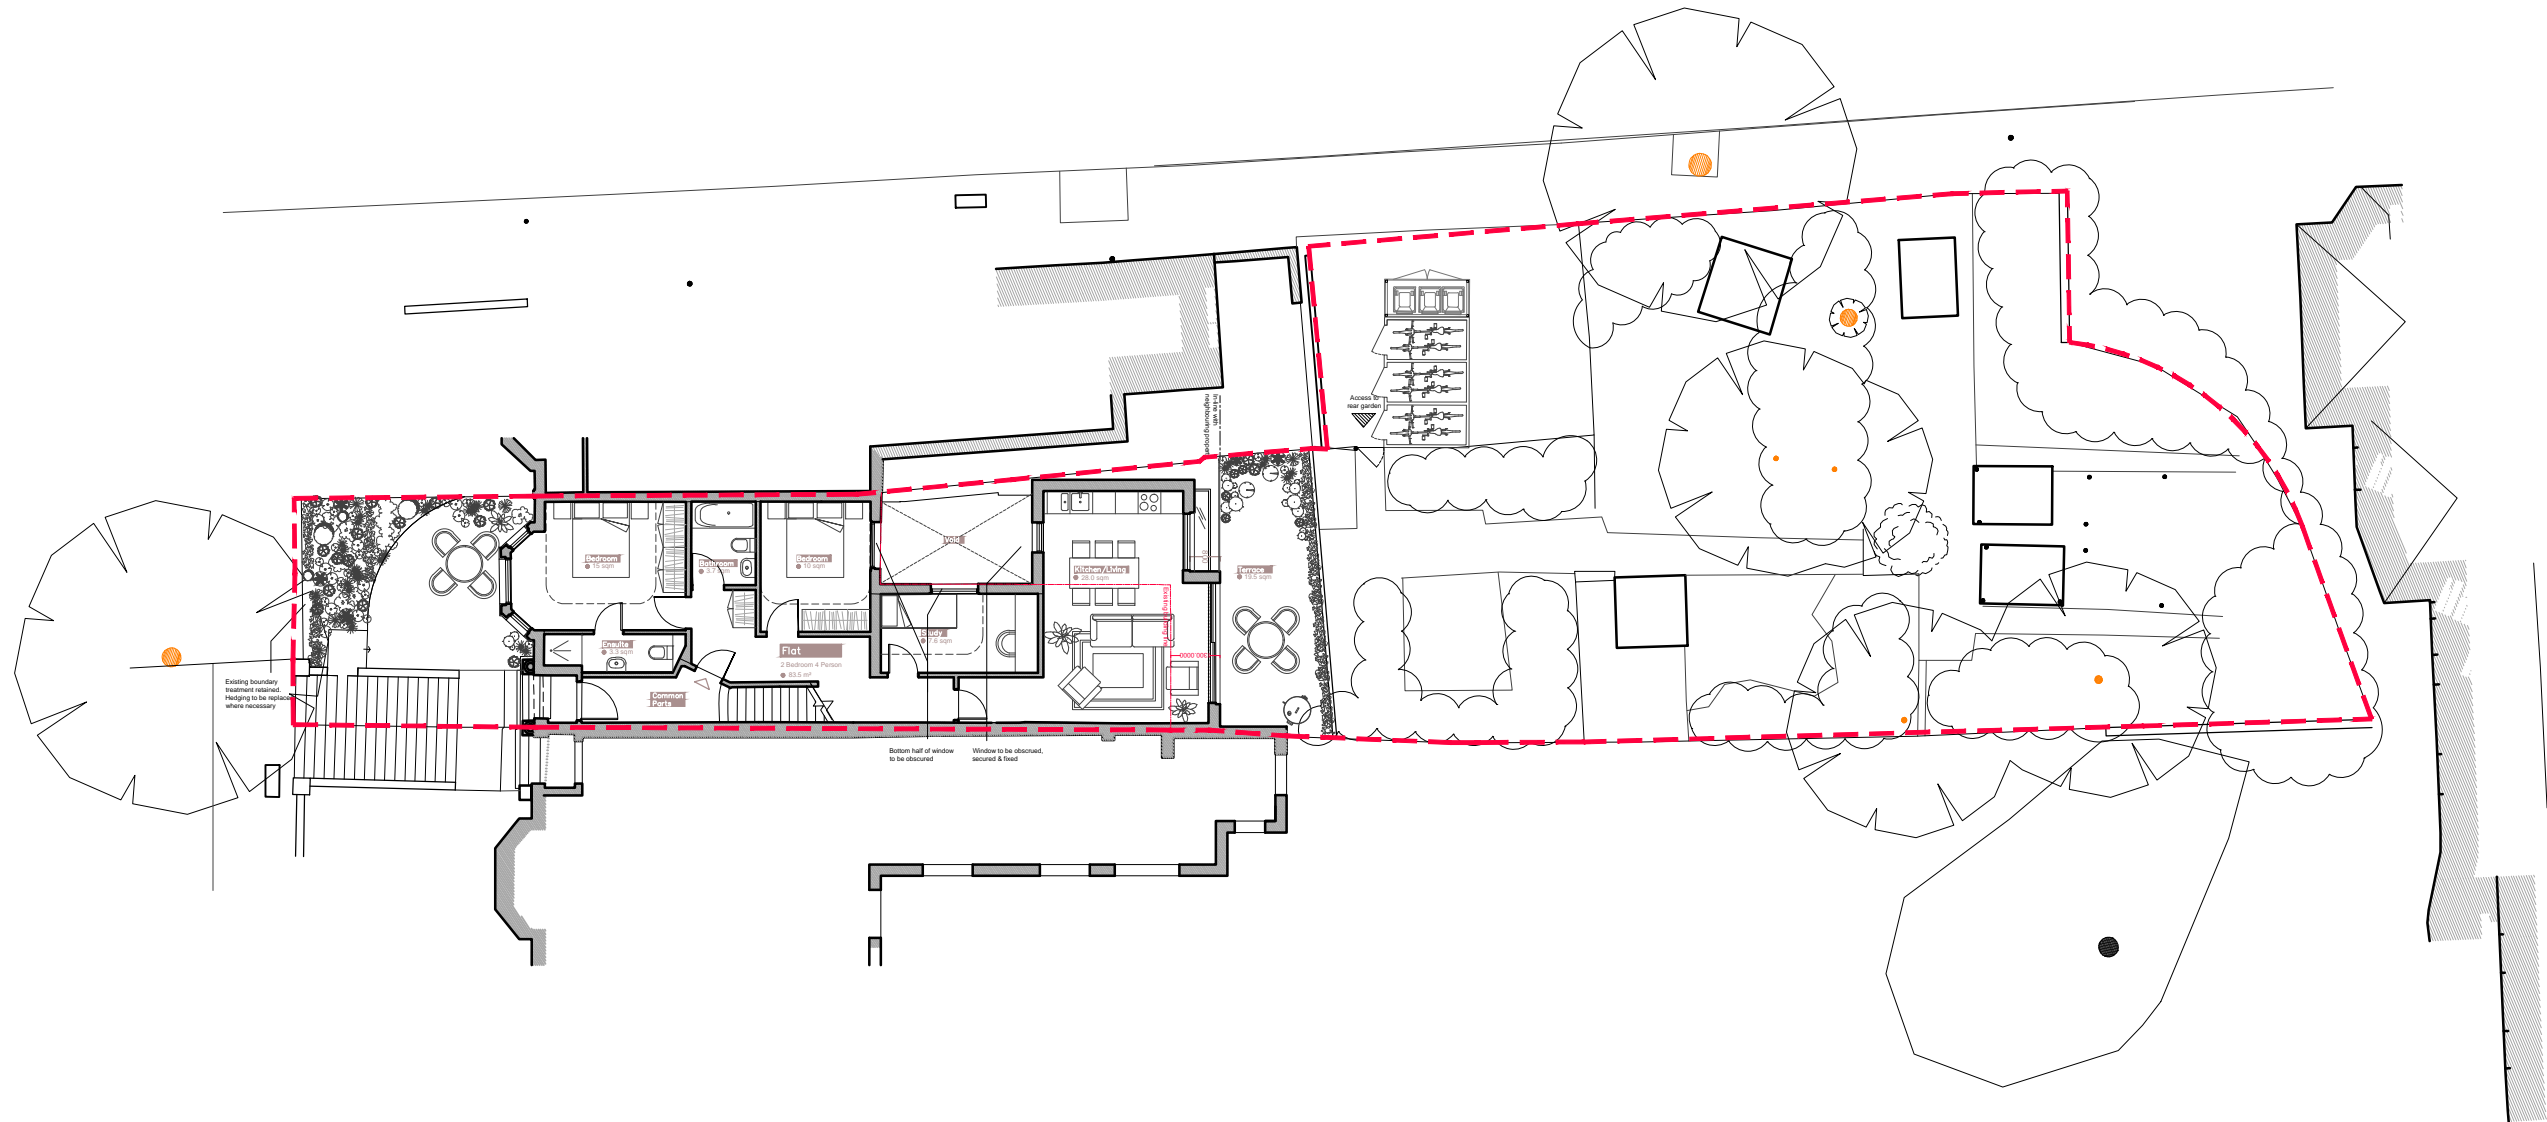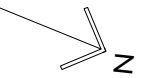

Proposed Ground Floor Site Plan - 1:200@A3

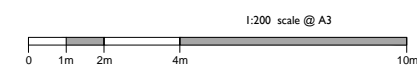

<b>Revision A</b>	Adaptations to lightwell	20/03/20
<b>Revision B</b>	Adaptations to lightwell	07/05/20

<b>Martin Evans Architects</b> 18 Charlotte Road London EC2A 3PB tel 020 7729 2474	
<b>JOB</b> Hillfield Road London NW6	
<b>TITLE</b> Proposed Ground Floor Site Plan	
<b>DATE</b>	21.05.2019
<b>SCALE</b>	1:200 @ A3
<b>DRAWN</b>	G.R.
<b>DRAWING NO.</b> HFR-PL-PRO_SP_B	