


PILGRIM'S LANE

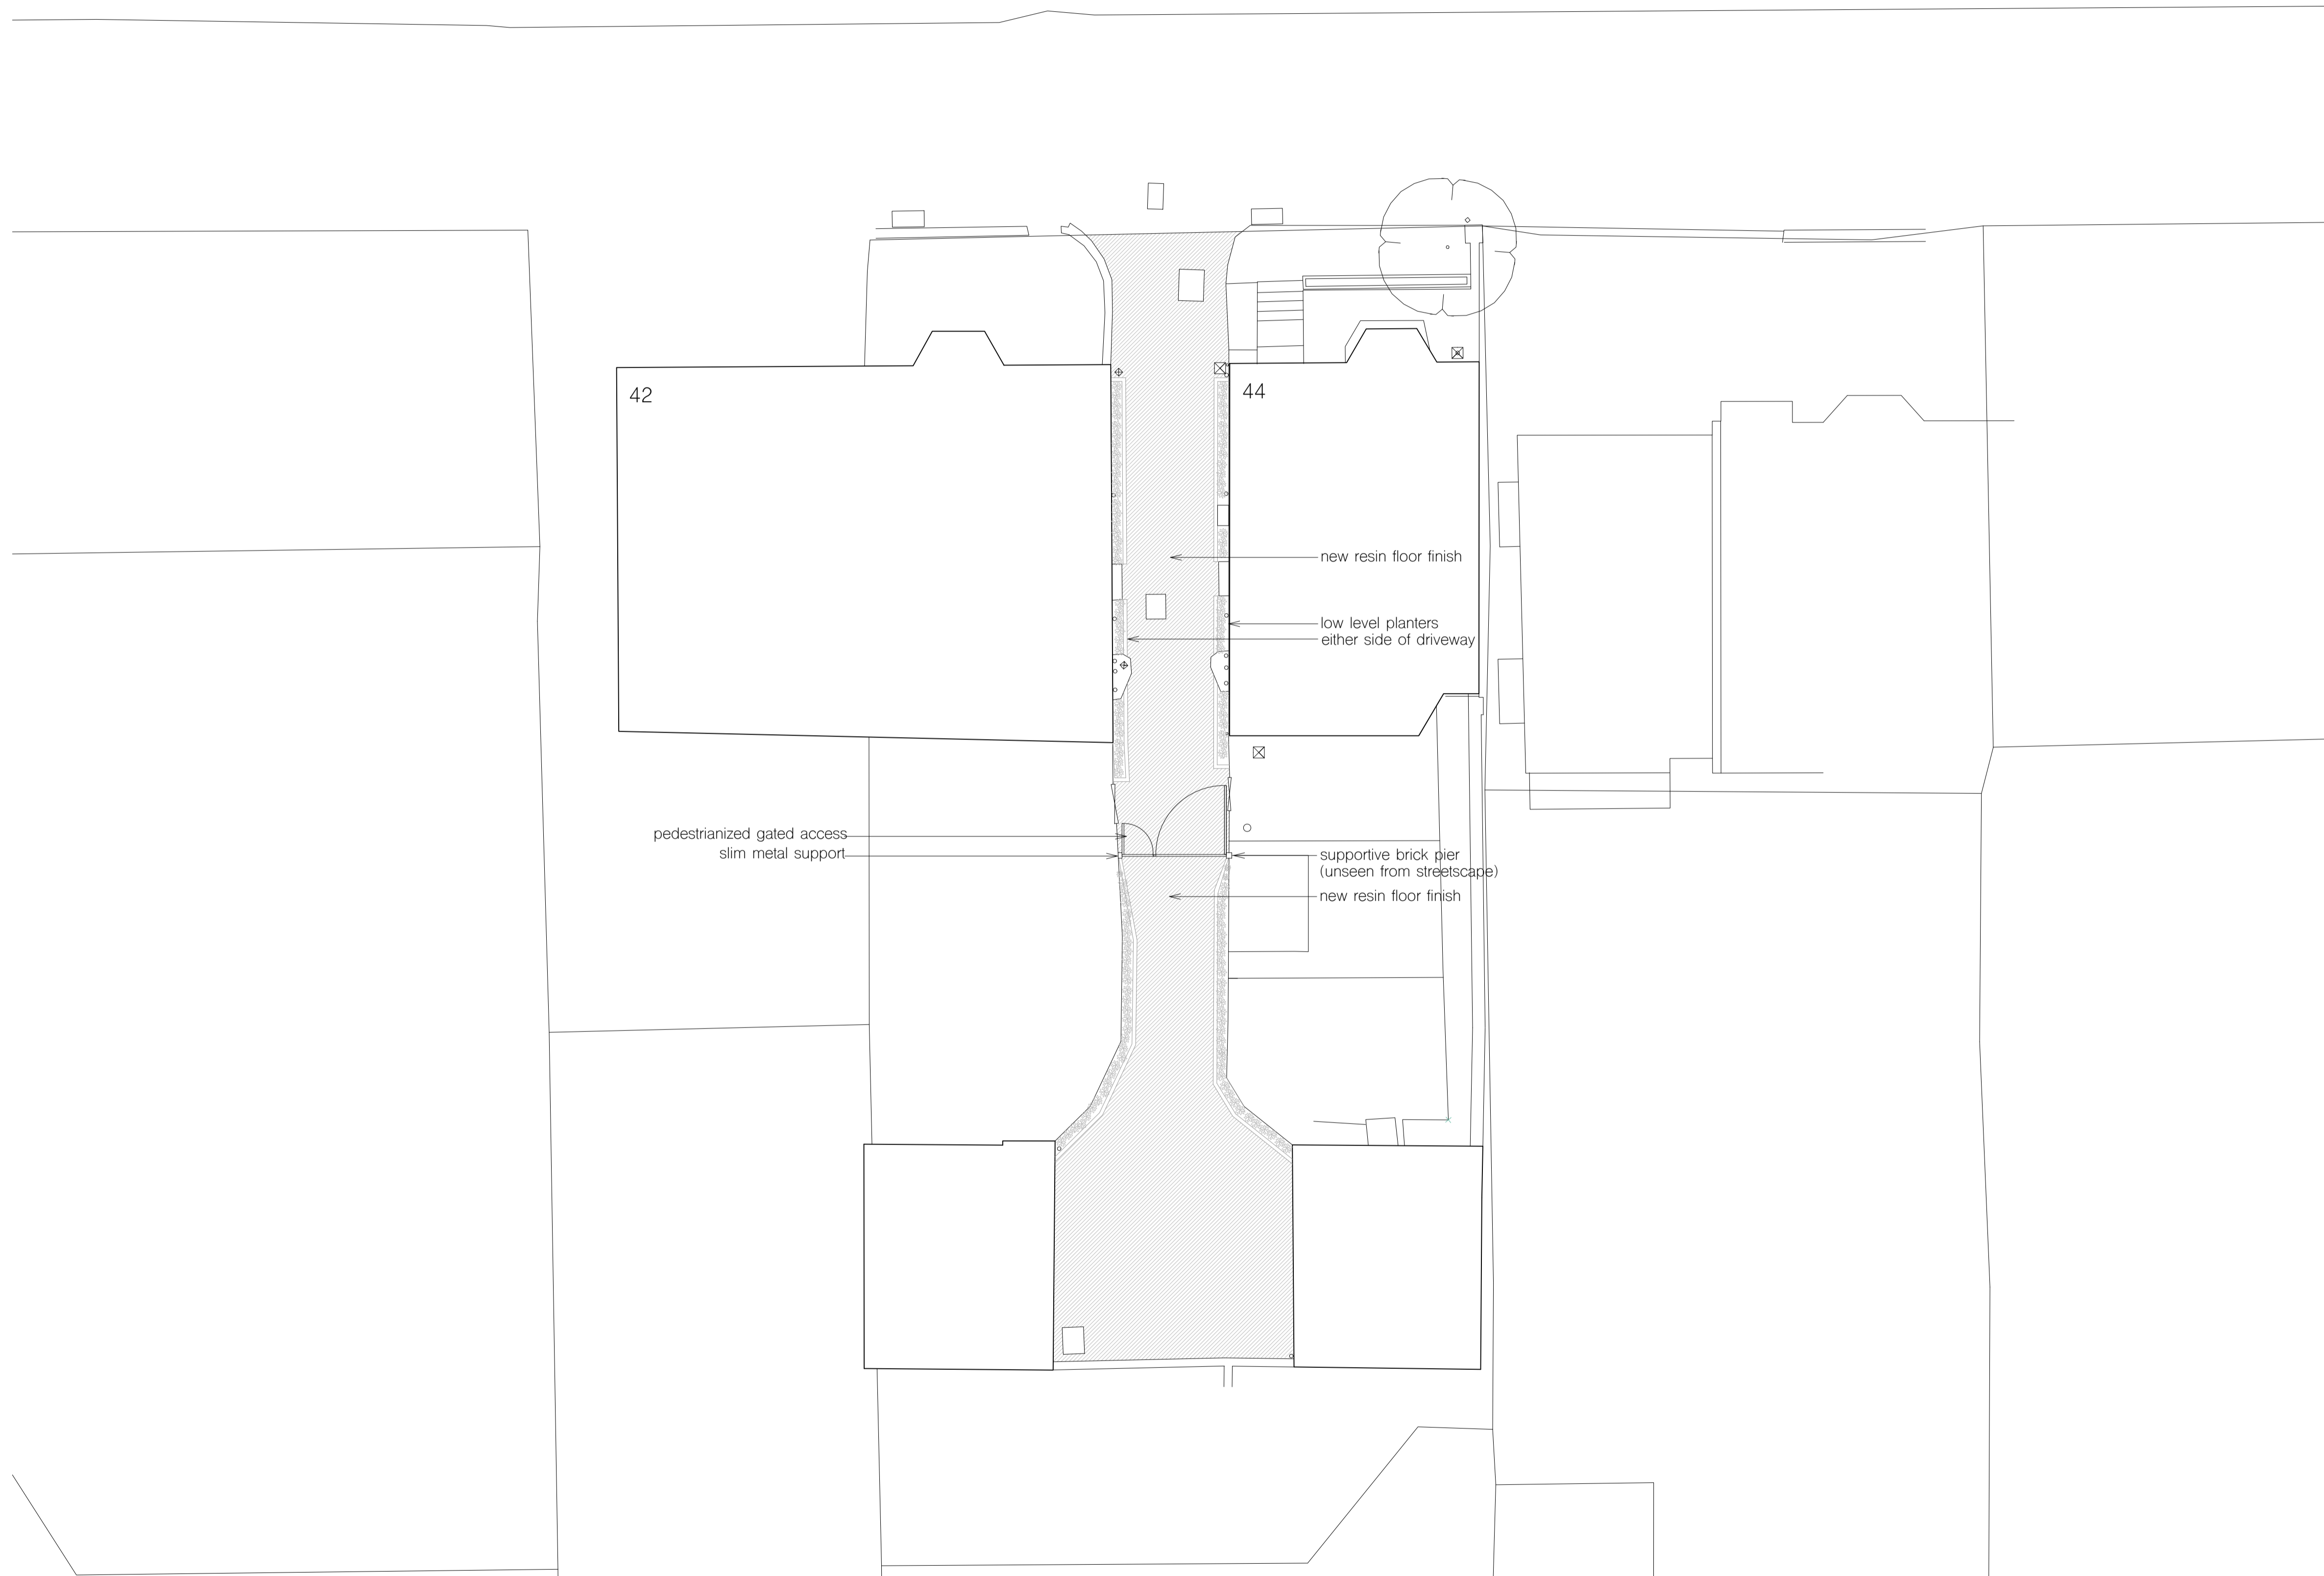

notes

All information subject to design development and site verification.

This drawing is the property of ROAR CR Ltd. No disclosure or copy of it may be made without written permission. This drawing is for planning purposes only, no guarantee is given to its accuracy or correctness and is subject to site verification.

project

The Land and Garages  
 adjoining 44 Pilgrims Lane  
 Hampstead  
 NW3 1SN

client

Ms. Kaye

architect

**ROAR**

drawing title

proposed plan

scale at A1	scale at A3	date
1:50	1:100	03.20

job no.	drawing	rev.
110	P001	-

1 proposed ground floor plan

