



Do not scale or measure this drawing for identification purposes only. For complete information, refer to the project specification and drawings. All dimensions are subject to standard construction practice. All measurements are to be taken from the finished floor level unless otherwise indicated. All dimensions are to be taken from the finished floor level unless otherwise indicated.

NOTE:
- These plans are for identification purposes only

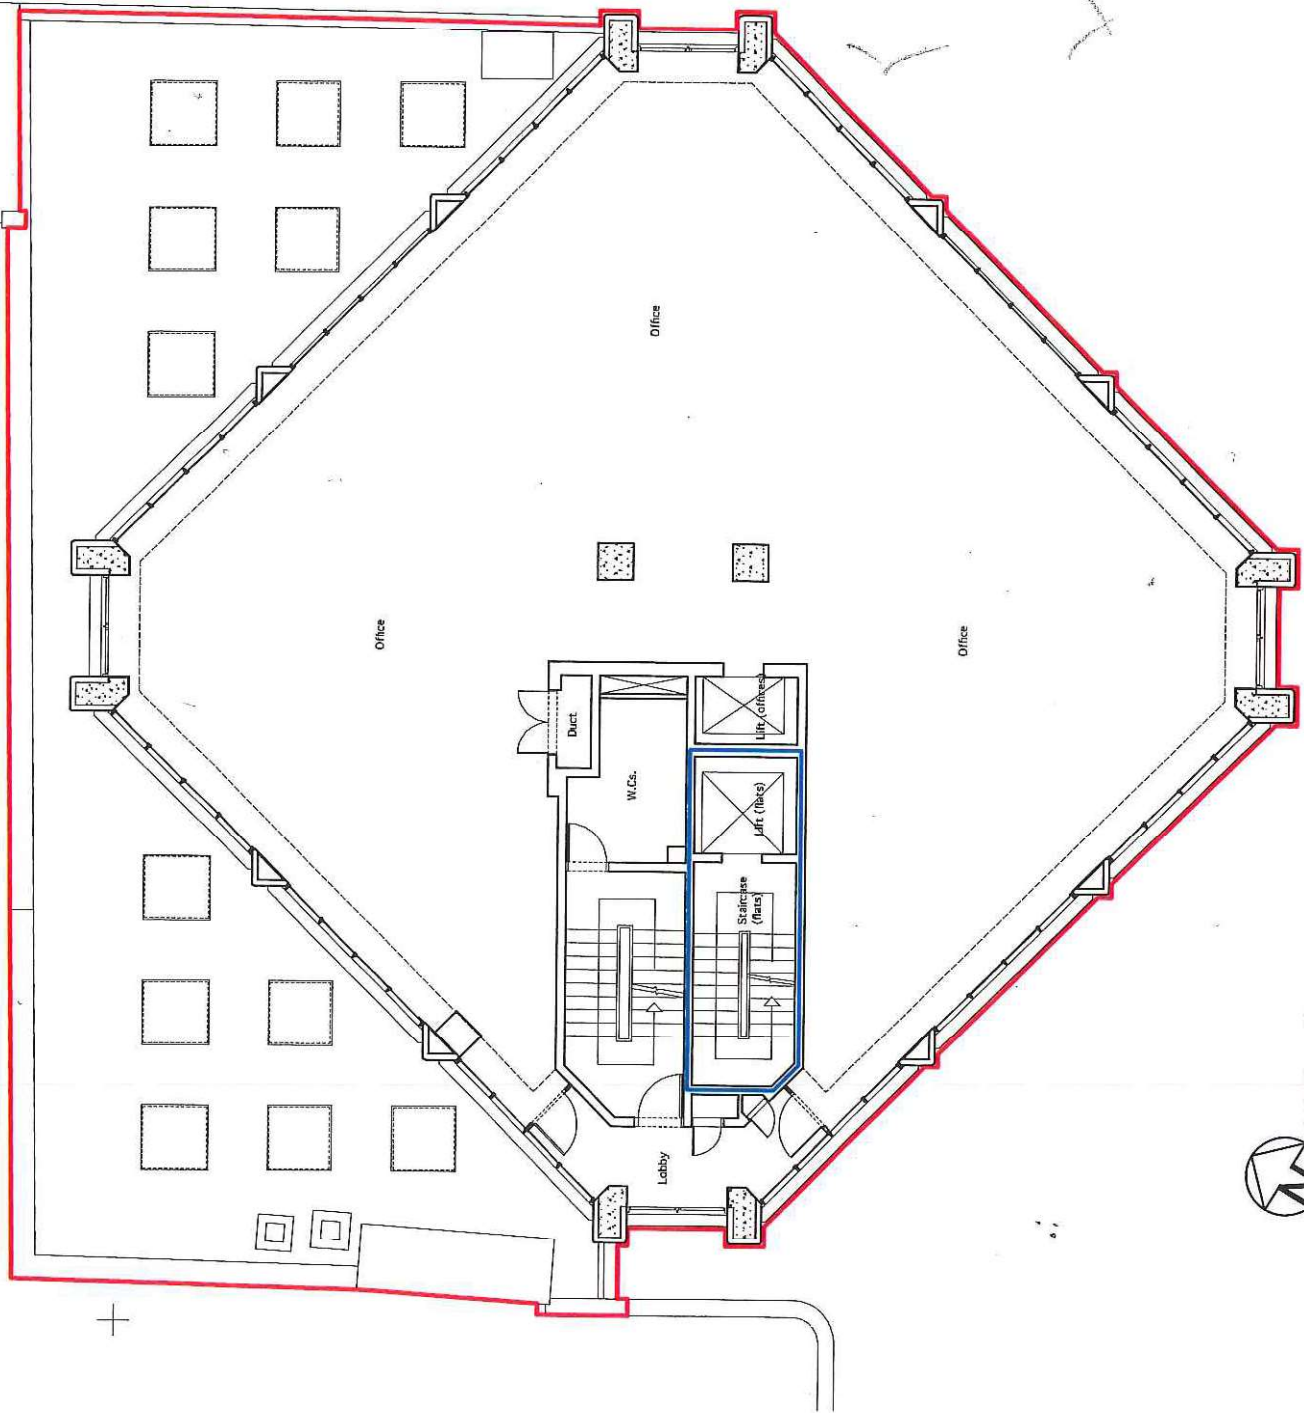

Ref.	Notes

Client: Low Profile Holdings

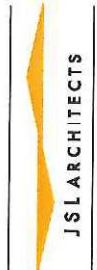

Project: County House


Level: Lease Plan

Drawing: FIRST FLOOR GENERAL ARRANGEMENT PLAN

Origin	Author	Checker	Drawn	Date

Scale	Revision No.	Drawing No.
1:50 @ A1		LCH/1/GA/03

Date: May '07

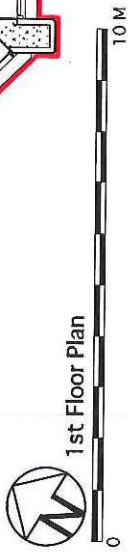

1st Floor Plan


These plans are for identification purposes only

NOTE:

- These plans are for identification purposes only

Spurthwood

Redmore

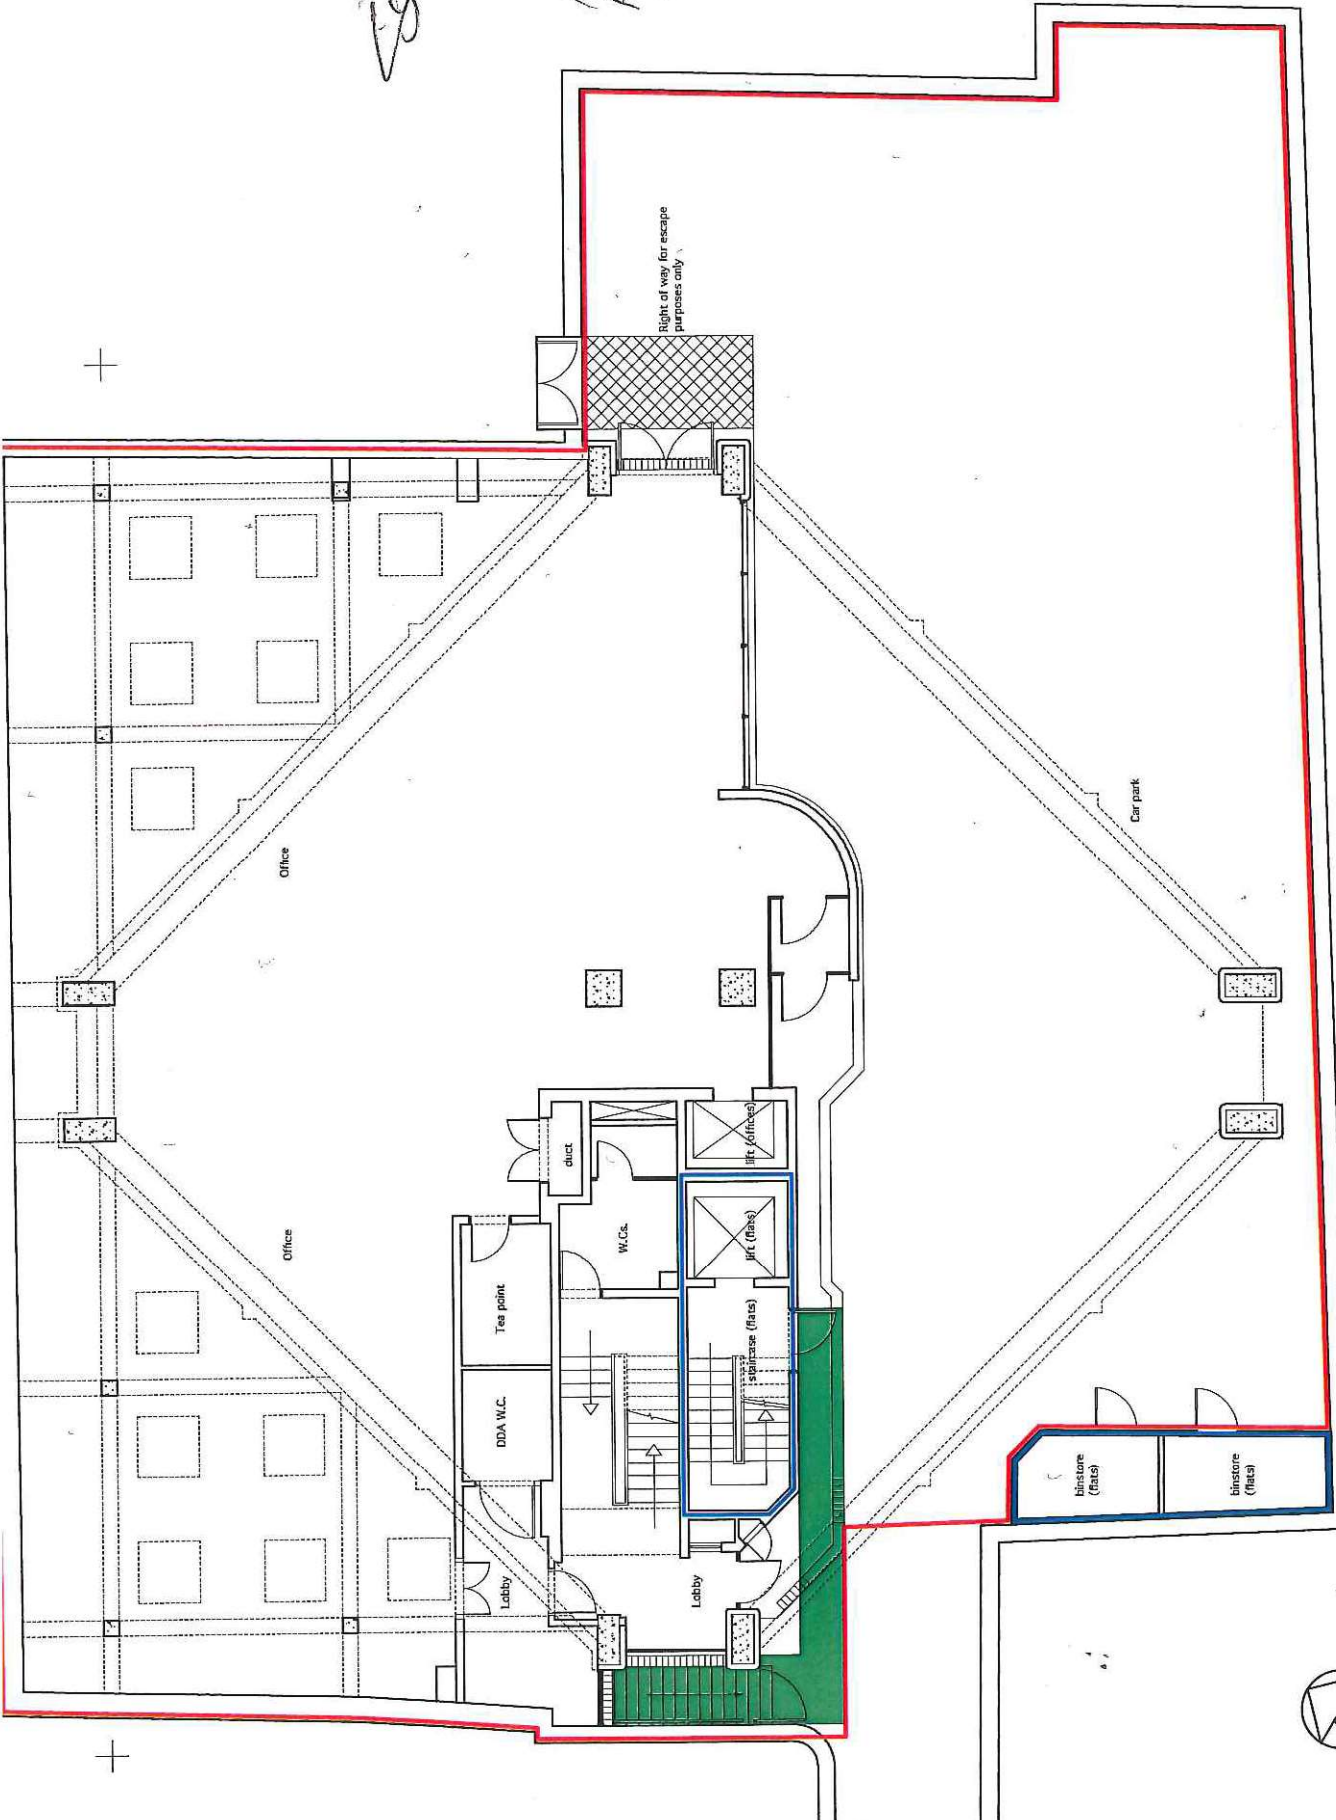

Low Profile Holdings




Country House

Lease Plan

GROUND FLOOR GENERAL ARRANGEMENT PLAN


Scale	1:50 @ A1	Drawing No.	LCH/4/GA/02
Date	May '07	Client	Low Profile Holdings
Author	JSL Architects	Project	Country House
Check	JSL Architects	Phase	Lease Plan

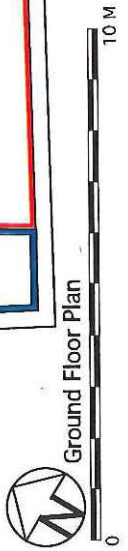

Ground Floor Plan

Address: All drawings to be checked on site by contractor. All information is subject to Discovery, University and Survey. J.S.L. Architects to be informed by contractor that they occur on site. All drawings to be checked on site by contractor. All drawings to be checked on site by contractor.

NOTE:
- These plans are for identification purposes only

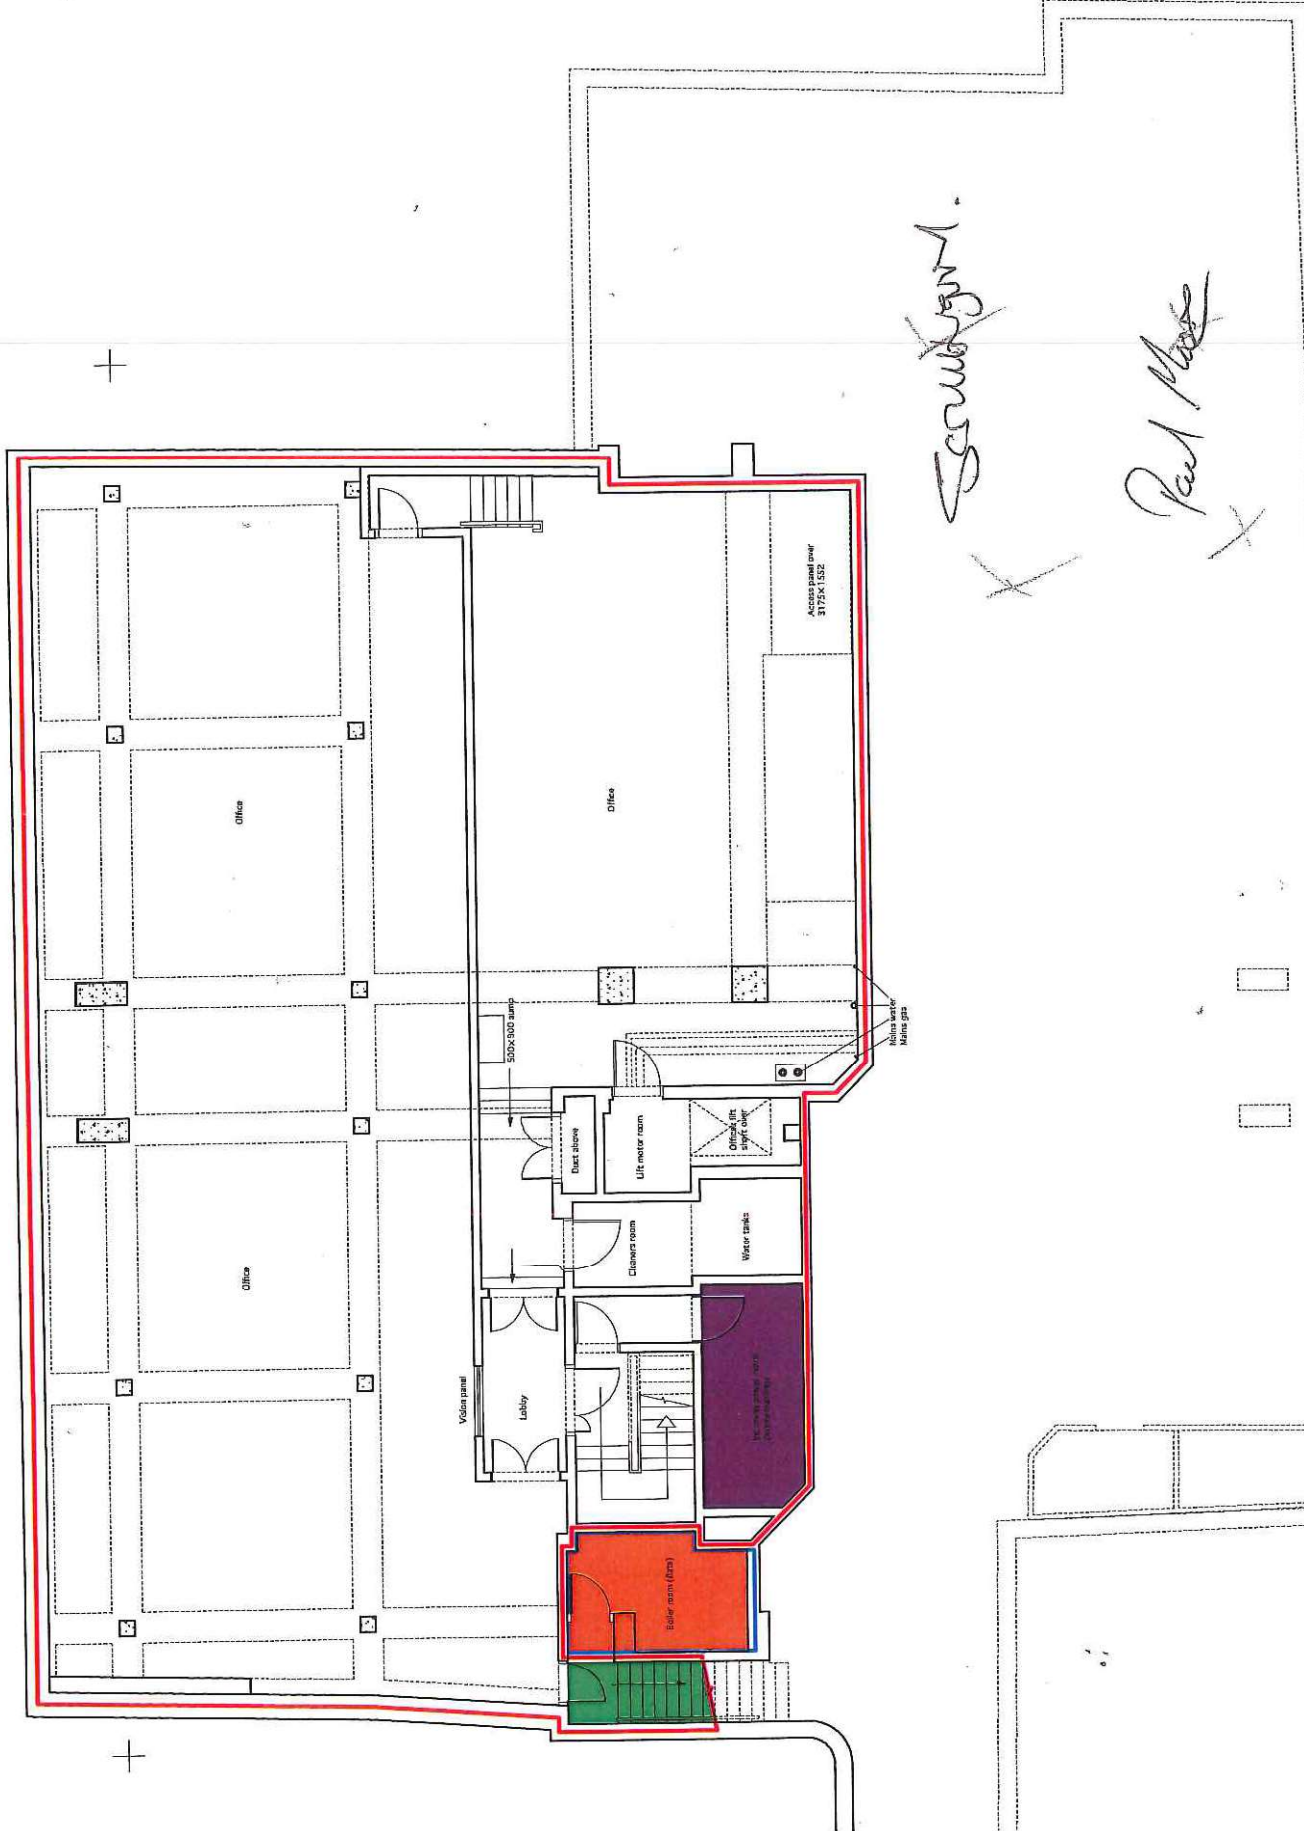

Scrubby gum.
Paul Moore

Low Profile Holdings

JSL ARCHITECTS

County House


Lease Plan

BASEMENT
GENERAL ARRANGEMENT PLAN

Drawn	By	Checked	Date

Scale: 1:50 @ A1
Date: May '07
Drawing No: LCH//GA/01

300 3RD COASTAL ROAD, LONDON, VIC 3207 (03 7538 7294) 07 430 7105 4022

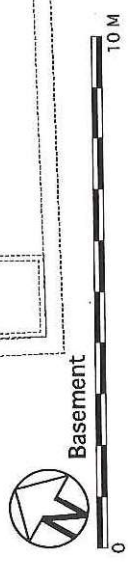

Basement