

General Notes:

- Existing fabric
- Proposed fabric

JOHANNA MOLINEUS ARCHITECTS

22 GREAT CHAPEL STREET
LONDON W1F 8FR
0207 734 8320
info@johannamolineus.com


© 2020 Johanna Molineus Architects Ltd

Do not scale dimensions from drawing.
Check all dimensions on site prior to commencement of work.
Do not copy or use this drawing without written consent.
Issue or publication does not convey or imply grant of licence.
If the drawing exceeds the quantities in any way the architects
are to be informed before work is commenced.
Drawing to be read in conjunction with structural engineer's
drawings and specification.

revisions
P1: 200501: Planning Issue

scale

1:50@A3

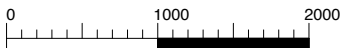

Millimeters (mm)



drawn / checked by

PB

issue

Planning

date

January
2020

revision

P1

project

17 Gower Mews, London,
WC1E 6HP

client

The Bedford Estates

drawing title

Proposed
Ground Floor Plan

drawing no.

295.17 200



JOHANNA MOLINEUS ARCHITECTS

22 GREAT CHAPEL STREET
LONDON W1F 8FR
0207 734 8320
info@johannamolineus.com

© 2020 Johanna Molineus Architects Ltd

Do not scale dimensions from drawing.
Check all dimensions on site prior to commencement of work.
Do not copy or use this drawing without written consent.
Issue or publication does not convey or imply grant of licence.
If the drawing exceeds the quantities in any way the architects
are to be informed before work is commenced.
Drawing to be read in conjunction with structural engineer's
drawings and specification.

revisions
P1: 200501: Planning Issue

scale

1:50@A3



Millimeters (mm)

drawn / checked by

PB

issue

Planning

date

January
2020

revision

P1

project

17 Gower Mews, London,
WC1E 6HP

client


The Bedford Estates

drawing title

Proposed
Front Elevation

drawing no.

295.17 250

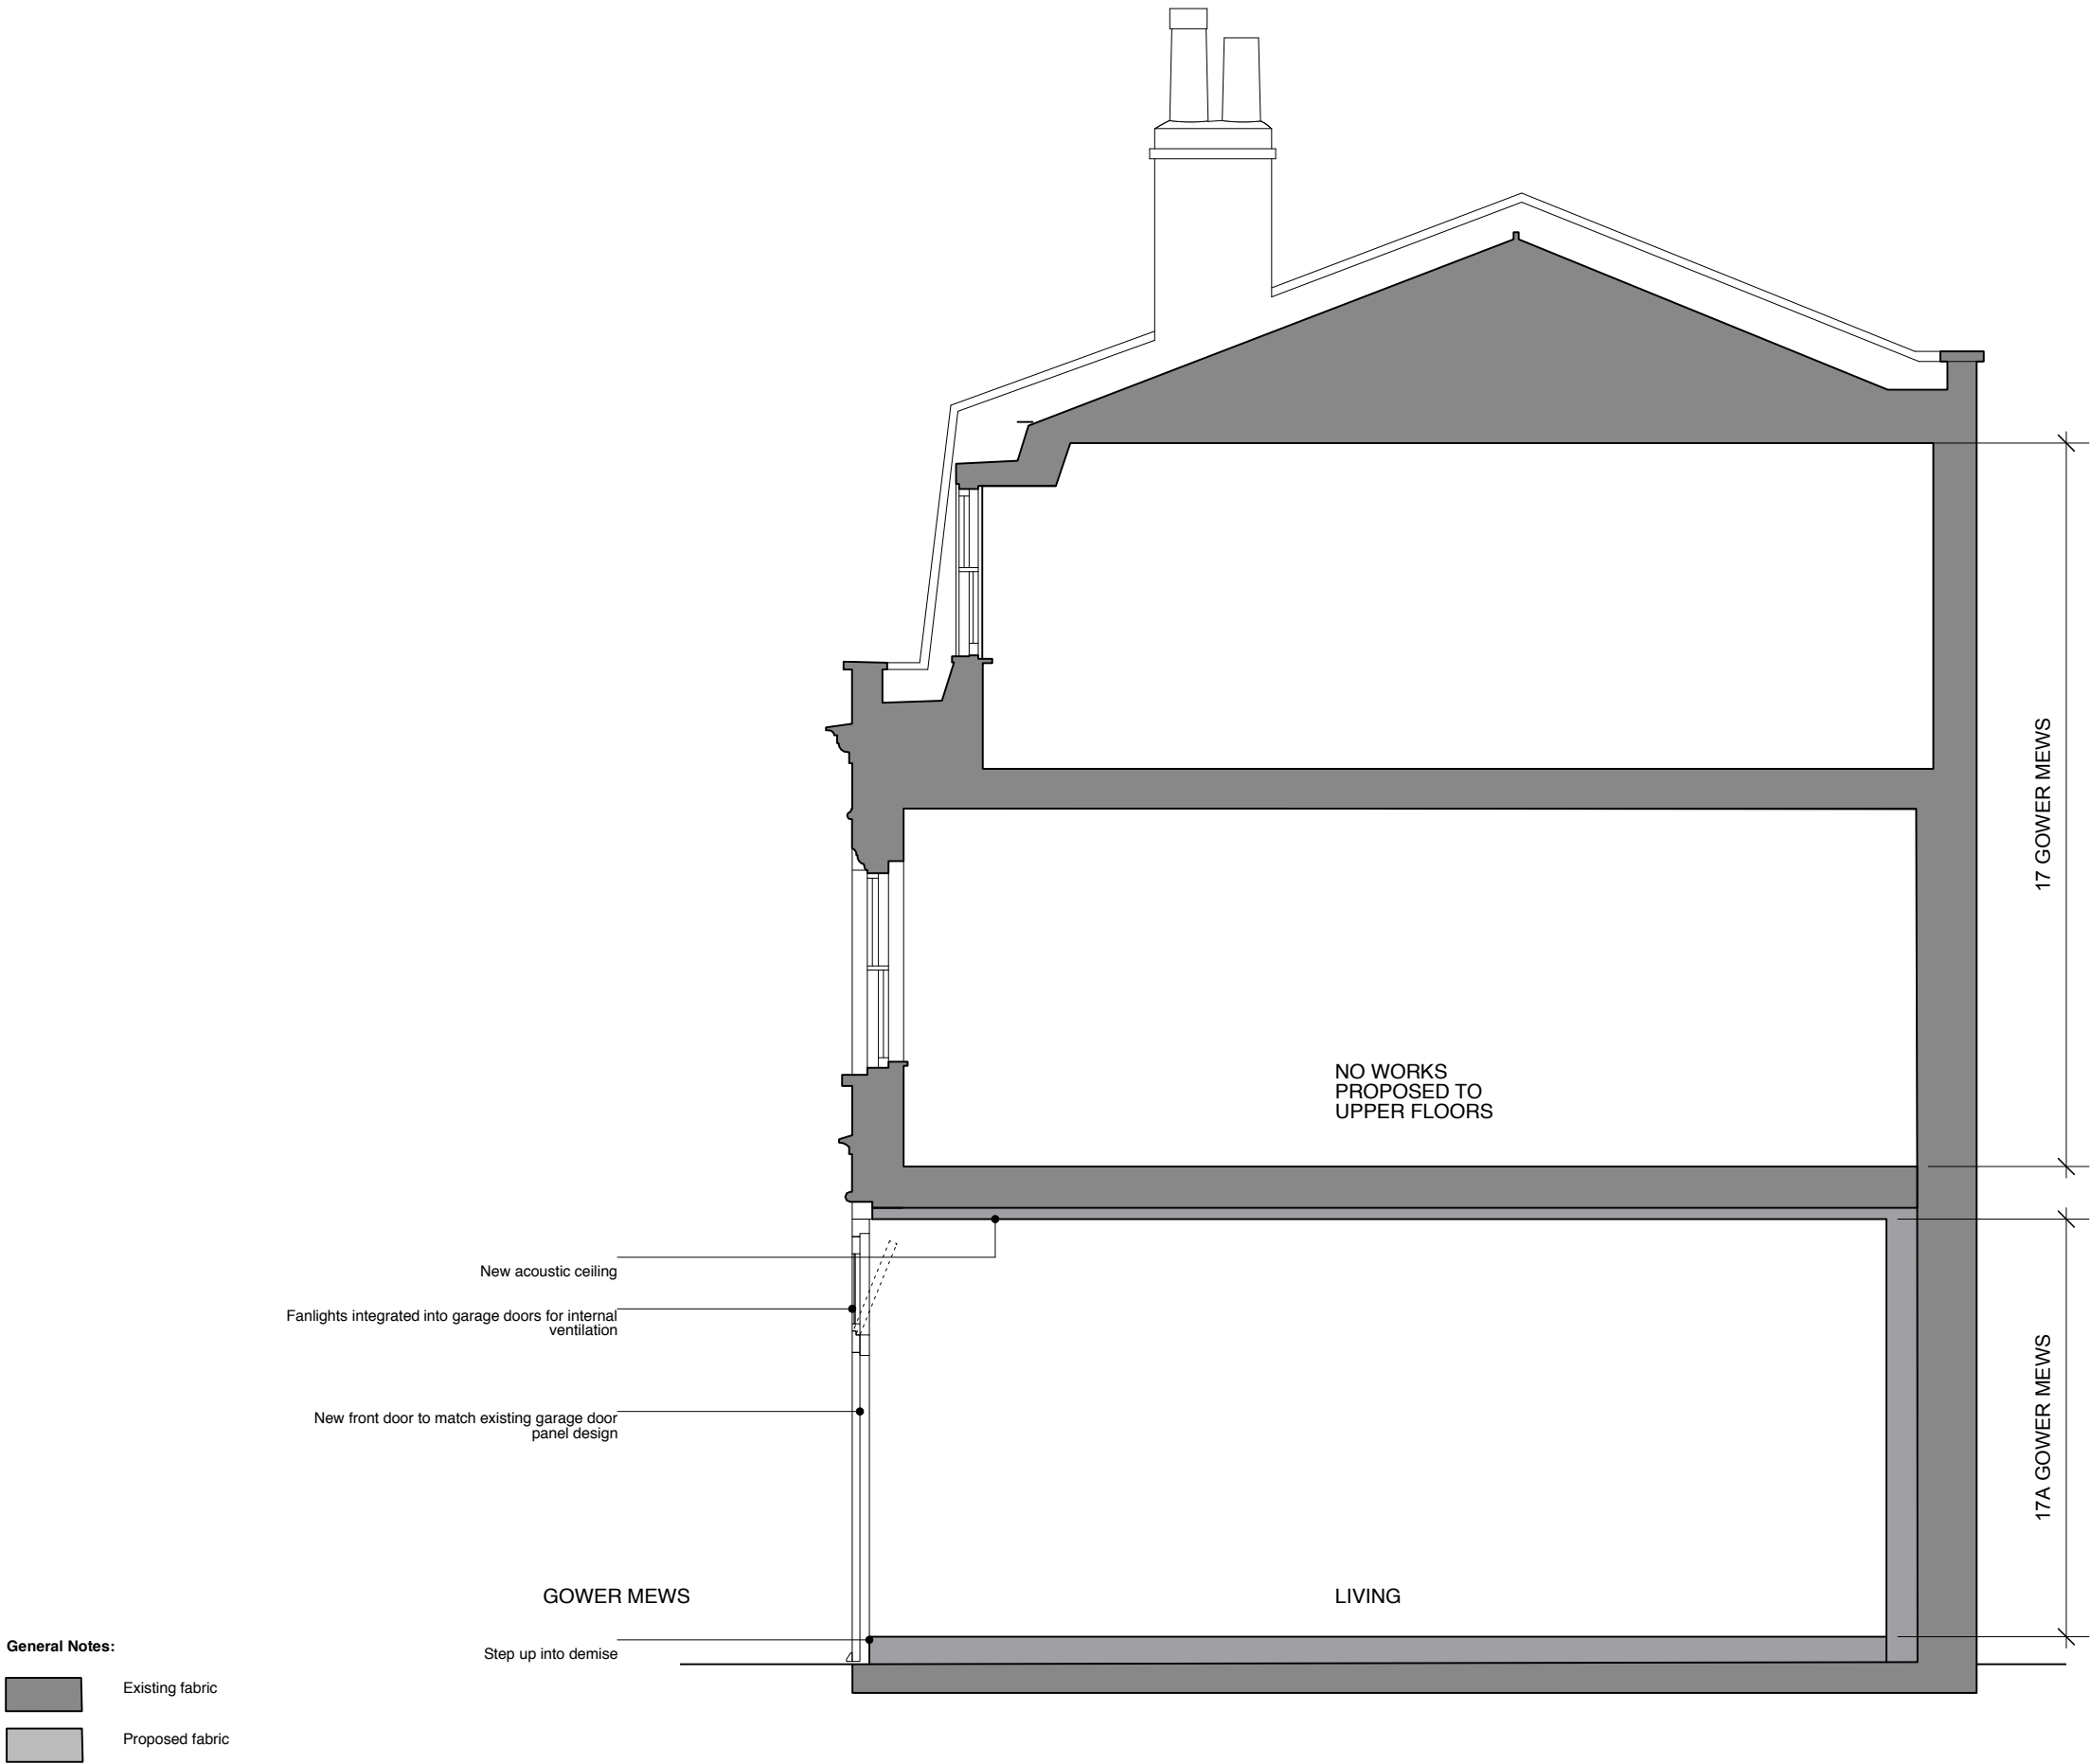

General Notes:

- Existing fabric
- Proposed fabric


JOHANNA MOLINEUS ARCHITECTS

22 GREAT CHAPEL STREET
LONDON W1F 8FR
0207 734 8320
info@johannamolineus.com

© 2020 Johanna Molineus Architects Ltd

Do not scale dimensions from drawing.
Check all dimensions on site prior to commencement of work.
Do not copy or use this drawing without written consent.
Issue or publication does not convey or imply grant of licence.
If the drawing exceeds the quantities in any way the architects
are to be informed before work is commenced.
Drawing to be read in conjunction with structural engineer's
drawings and specification.

revisions
P1: 200501: Planning Issue

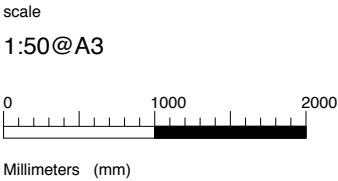


drawn / checked by
PB
issue
Planning

date
January
2020
revision
P1

project
17 Gower Mews, London,
WC1E 6HP
client
The Bedford Estates

drawing title
Proposed
Section A-A
drawing no.
295.17 260

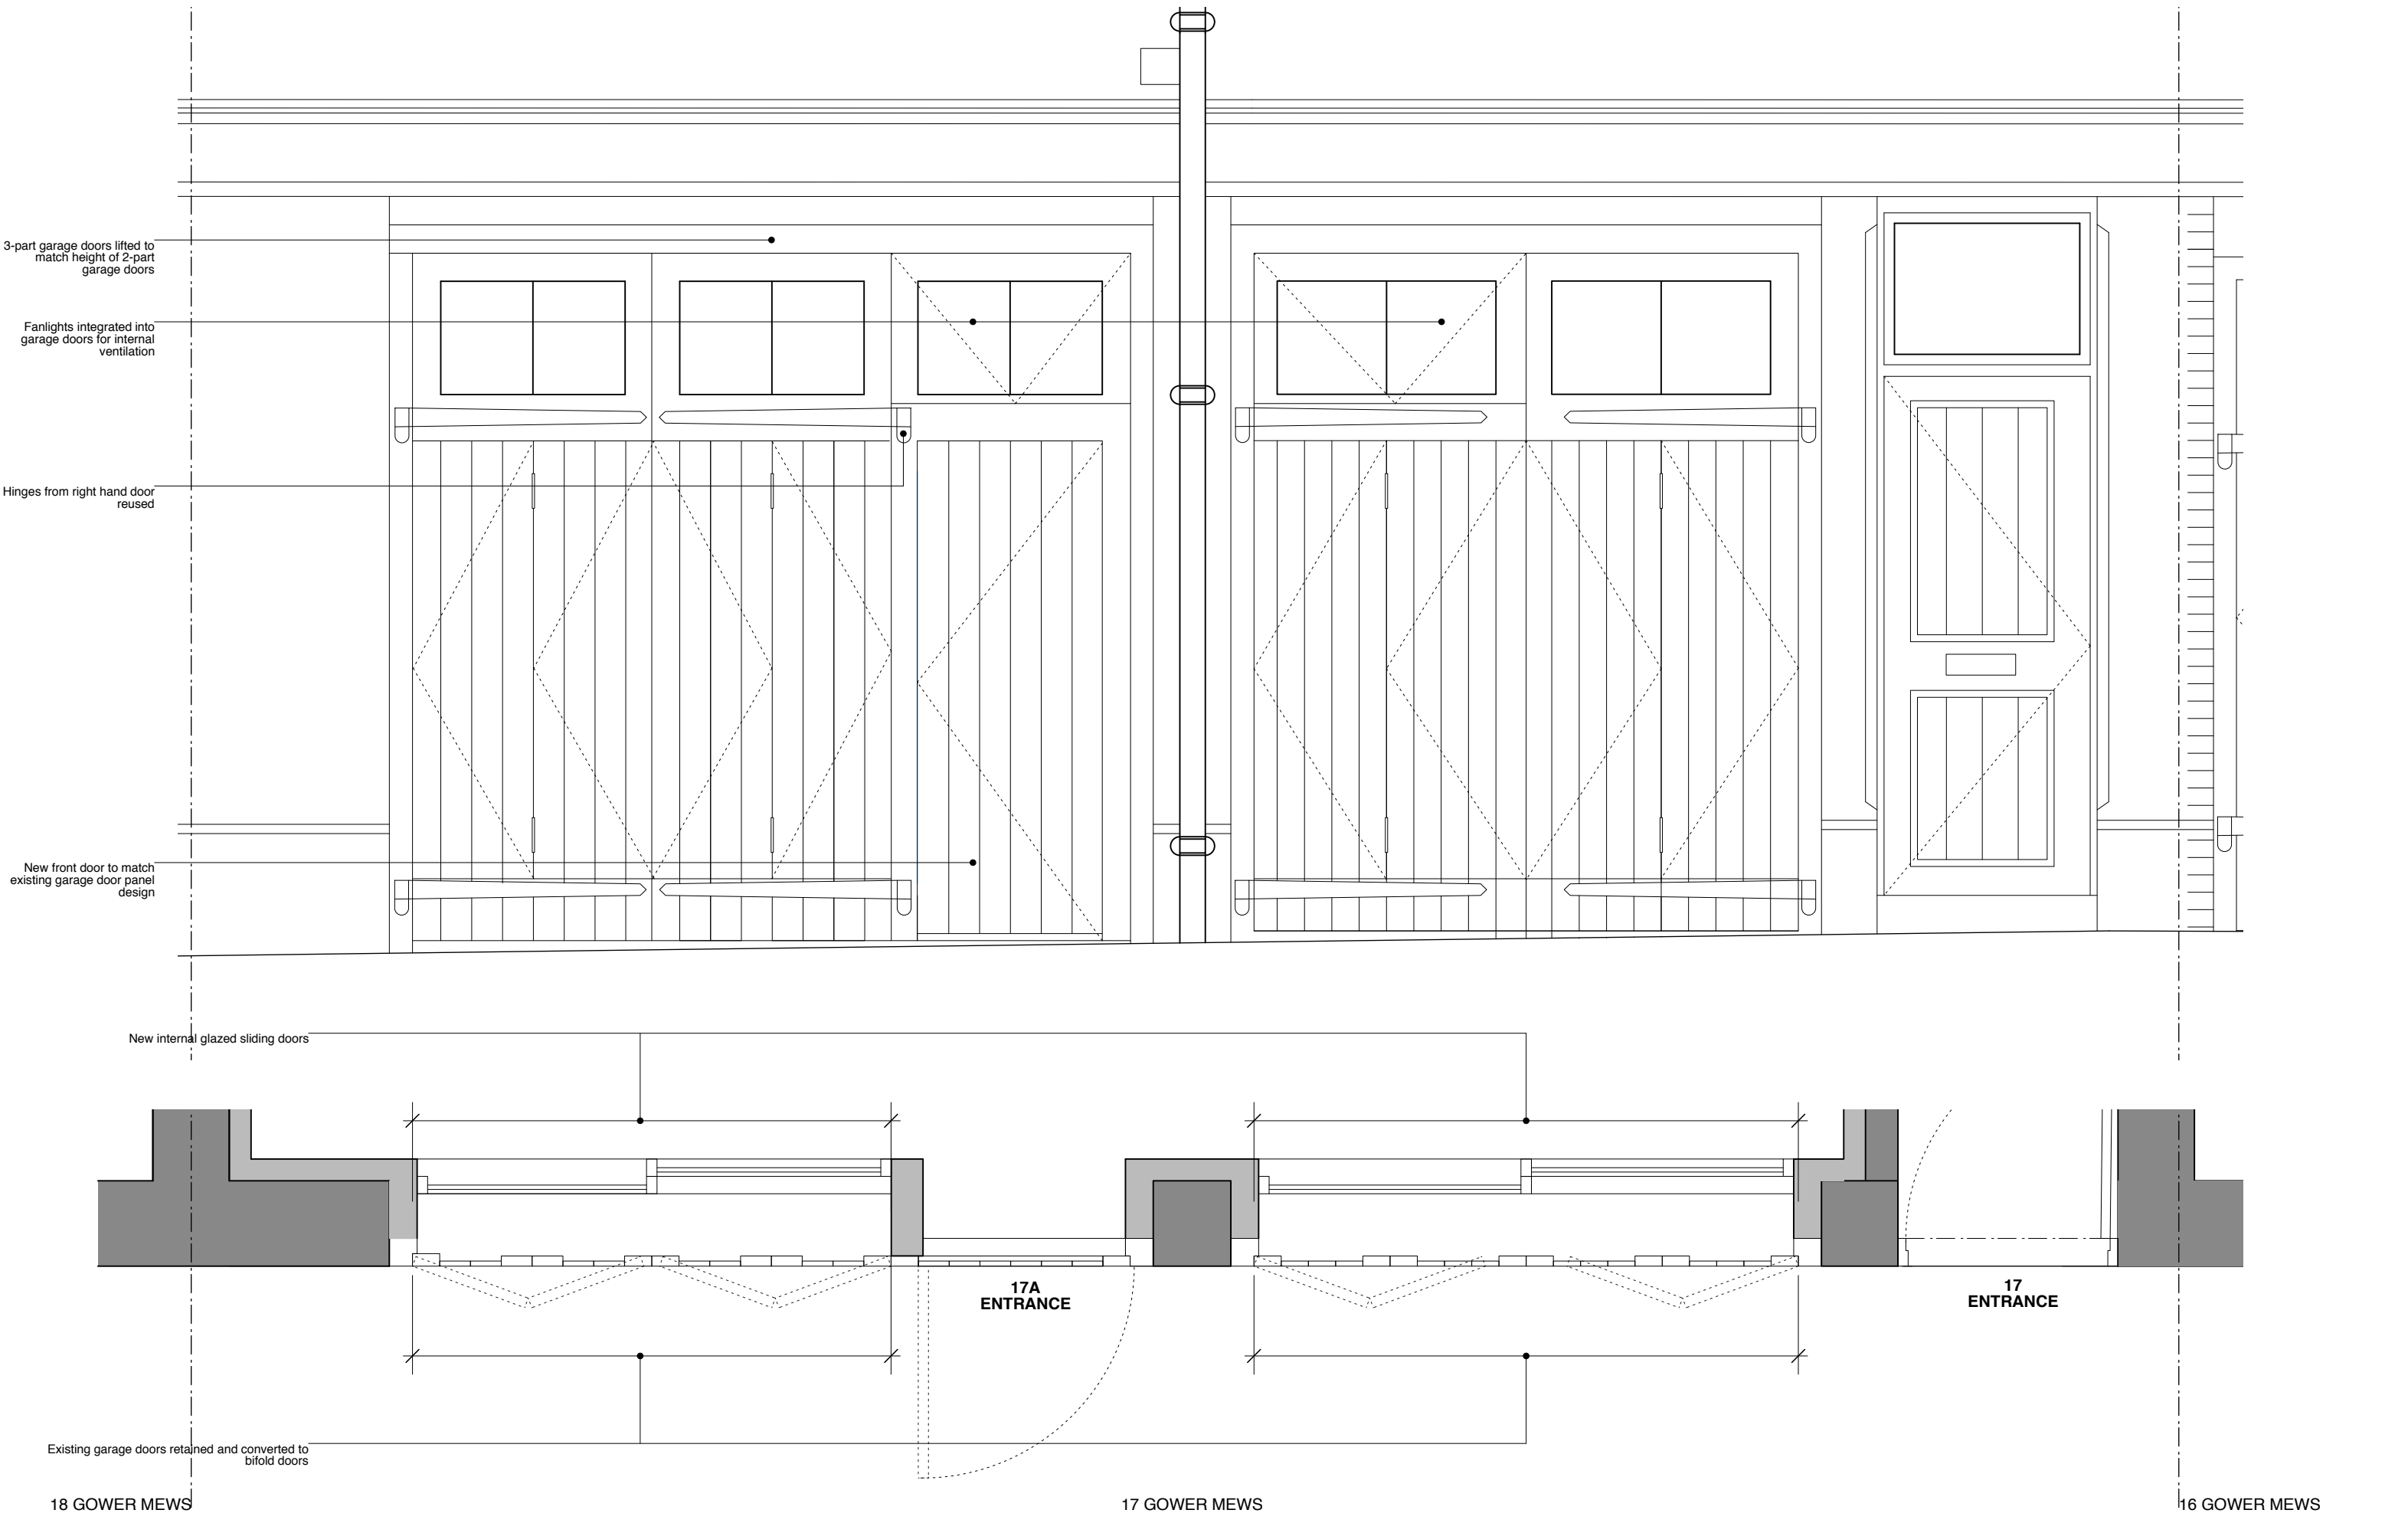

JOHANNA MOLINEUS ARCHITECTS

22 GREAT CHAPEL STREET
LONDON W1F 8FR
0207 734 8320
info@johannamolineus.com


© 2020 Johanna Molineus Architects Ltd

Do not scale dimensions from drawing.
Check all dimensions on site prior to commencement of work.
Do not copy or use this drawing without written consent.
Issue or publication does not convey or imply grant of licence.
If the drawing exceeds the quantities in any way the architects
are to be informed before work is commenced.
Drawing to be read in conjunction with structural engineer's
drawings and specification.

revisions
P1: 200501: Planning Issue

scale

1:50@A3

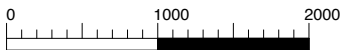

Millimeters (mm)

drawn / checked by

PB

issue

Planning

date

January
2020

revision

P1

project

17 Gower Mews, London,
WC1E 6HP

client

The Bedford Estates

drawing title

Proposed
Front Elevation doors

drawing no.

295.17 900