
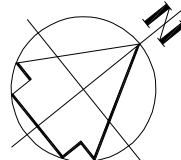
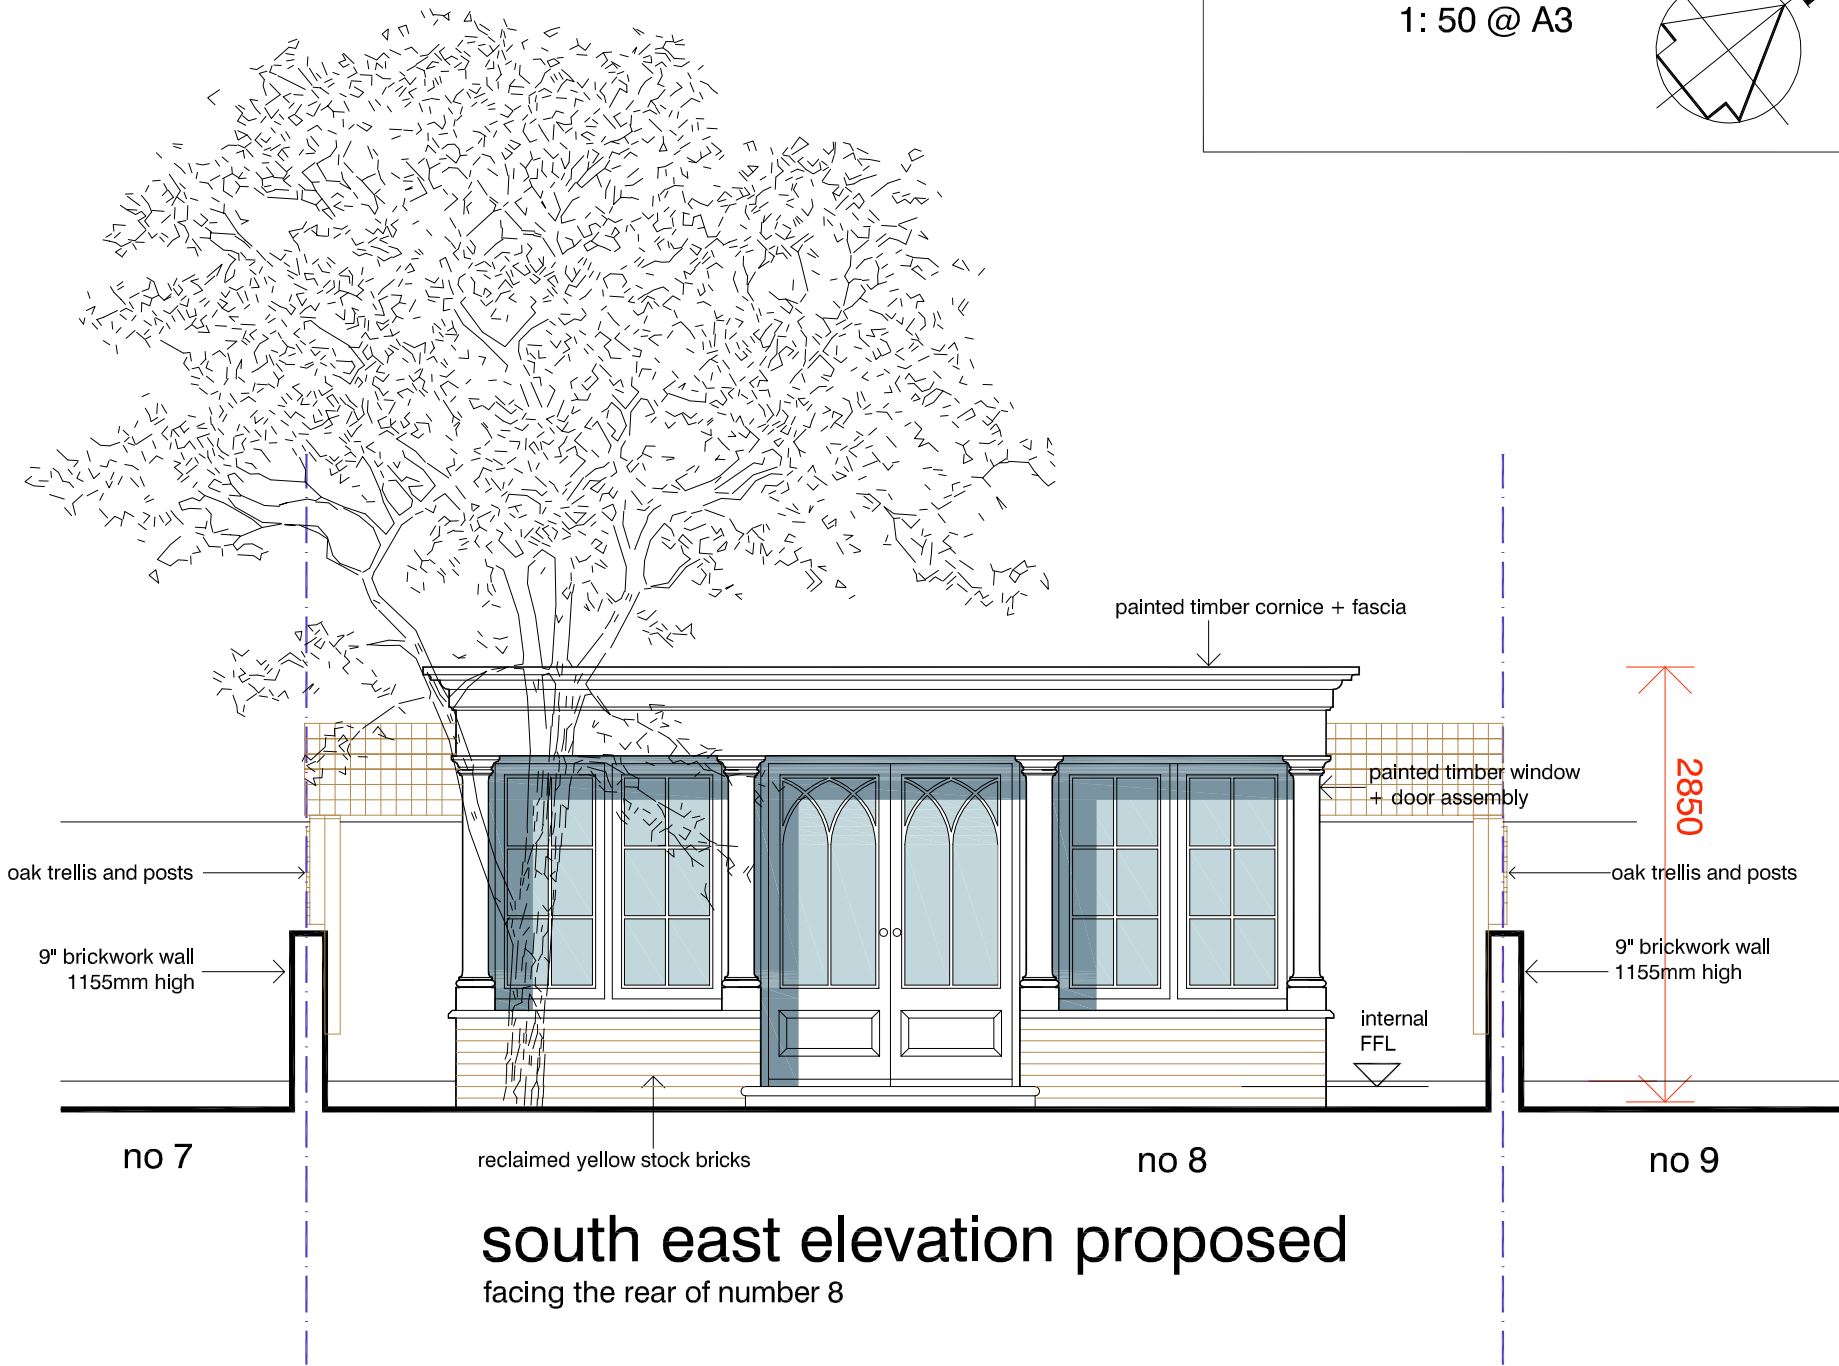


0 1 2 3 4 metres

scales 1: 25 @ A1
1: 50 @ A3

south east elevation proposed
facing the rear of number 8

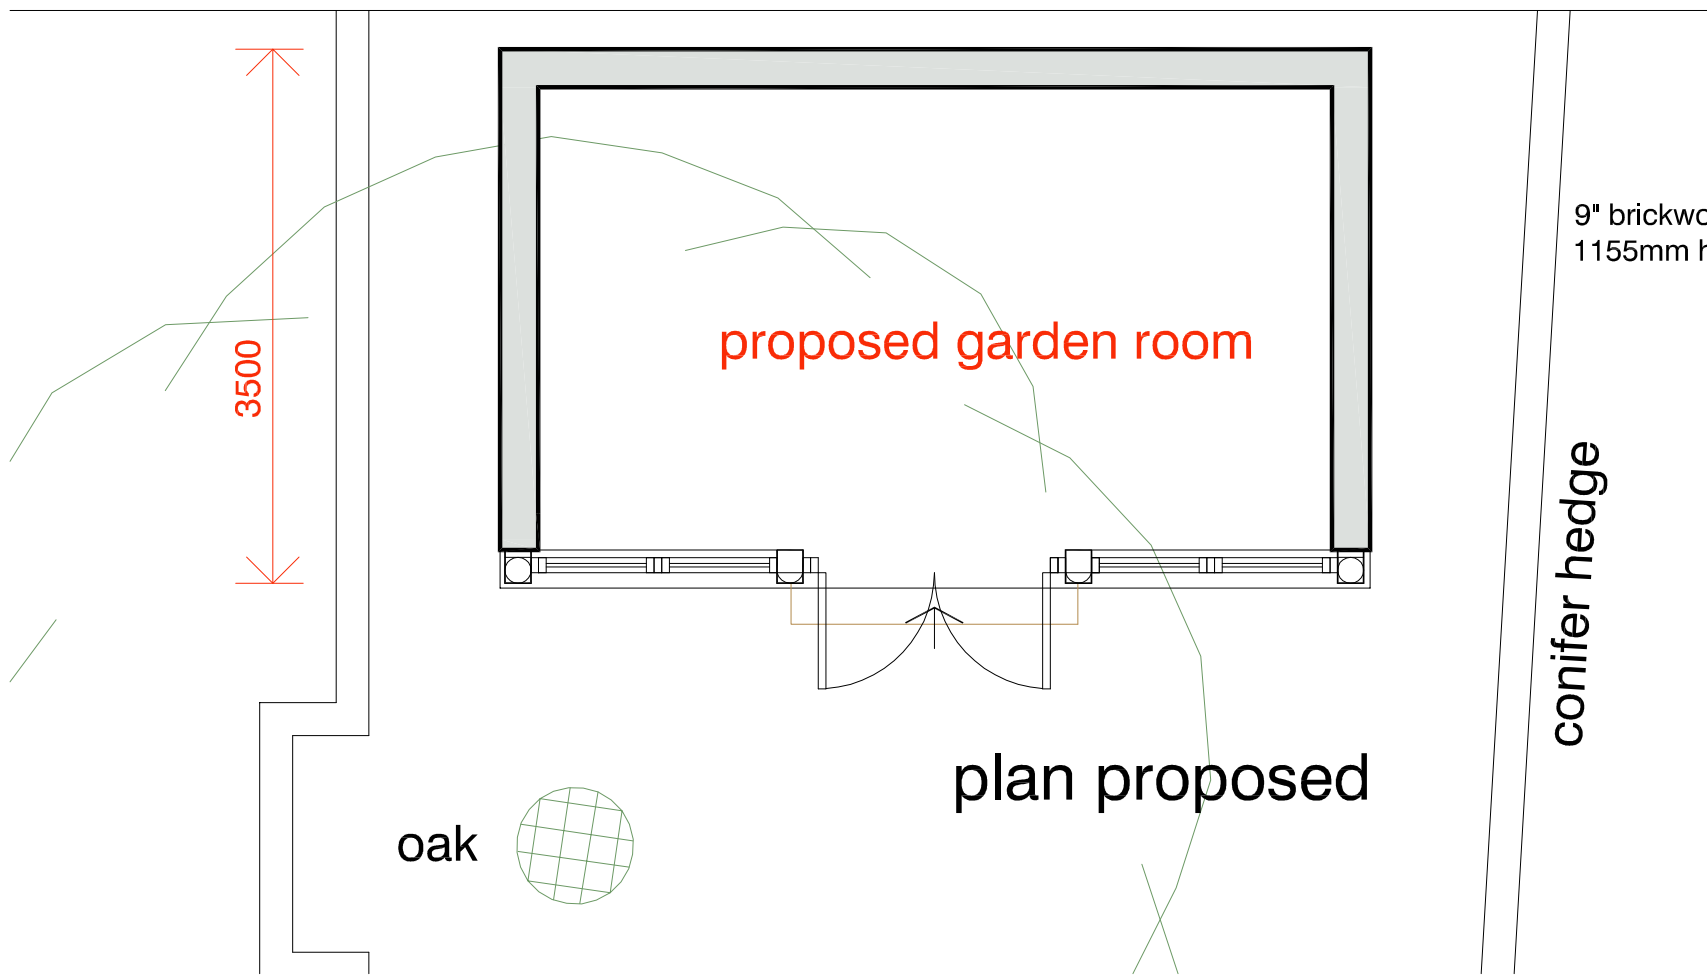

garden room as proposed

DVM ARCHITECTS		
<small>4a Murray Street . London . NW1 9RE Telephone 0207 485 2121 . Facsimile 0207 267 2527 e-mail: dvmarc@globalnet.co.uk</small>		
Client Mr and Mrs P Darling		
Project 8 Downshire Hill London NW3		
Title Garden Room as PROPOSED		
Scale 1: 25	Date 26.05.20	Job No. 1113
Drawing No. 1113-16		Rev. A

All dimensions are to be checked on site.
© This drawing is copyright and remains the property of David & Victoria Mercer
at all times and may not be reproduced in part or whole without written consent.