


1 Proposed Street Elevation
1 : 50



2 Proposed Side Elevation
1 : 50

0 1 2 3 4 5
SCALE 1:50 @ A1

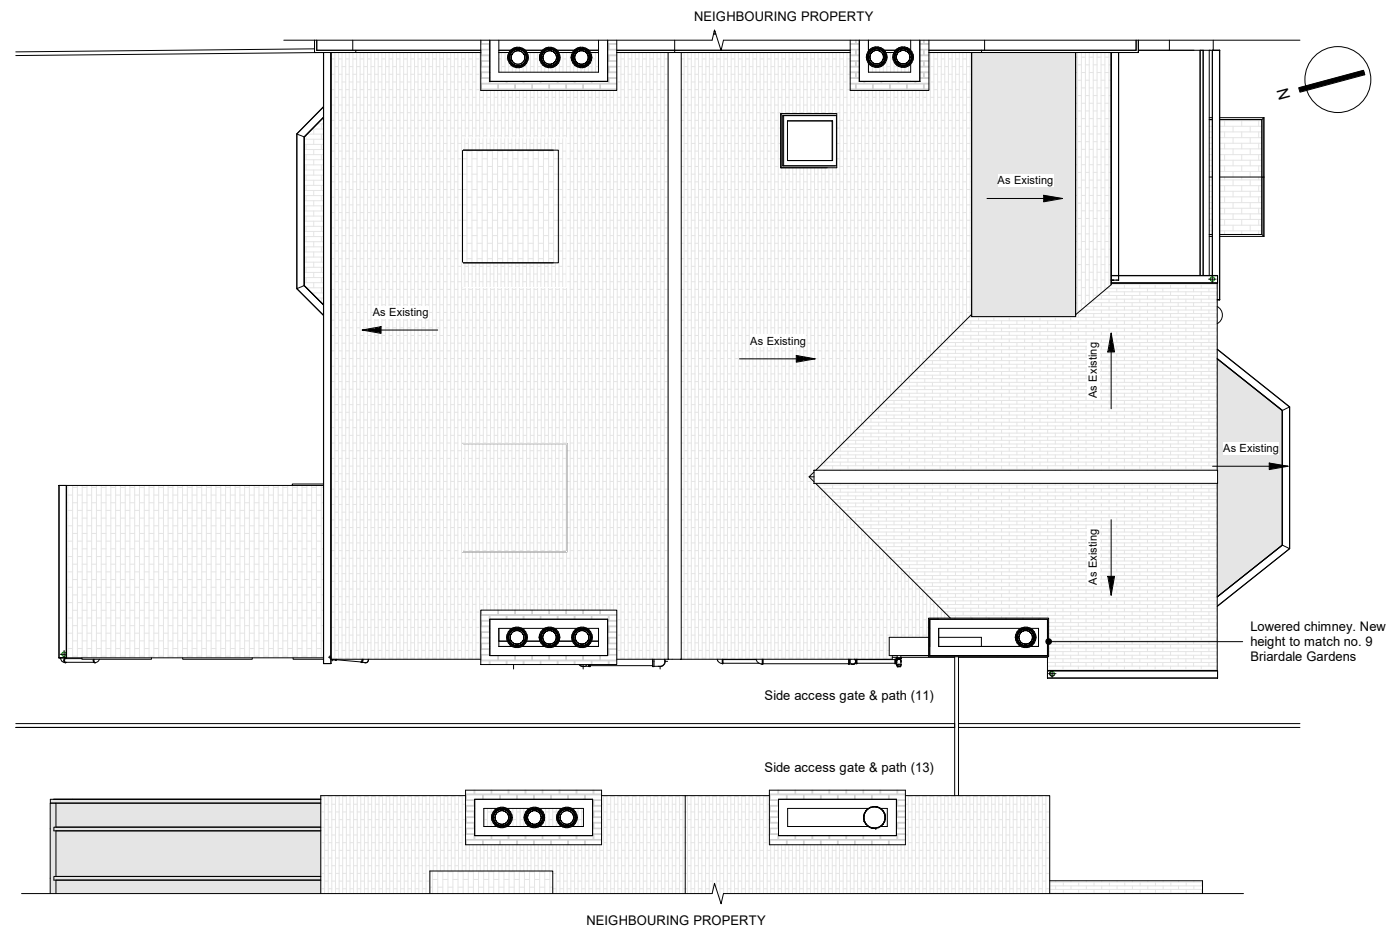

3 Proposed Roof Plan
1 : 50

0 1 2 3 4 5
SCALE 1:50 @ A1

GENERAL NOTES.
The Contractor to advise on all details and ensure stability and strength of construction. The contractor to provide setting out and rod drawings for approval prior to construction.
The contractor to check all dimensions on site and relate to these drawings. The contractor to report any discrepancies to designers prior to construction. All services to local authorities, BCO & Environmental Health requirements and to Service Engineers.
All structure to Structural Engineer's details and local authority and BCO requirements. All construction and materials to comply with the current Building and Fire Regulations.

Rev No	Description	Date
P0	Planning issue	20/04/17

STATUS PURPOSE OF ISSUE
PLANNING

CLIENT
Mr. & Mrs. Burns

PROJECT
**11 Briardale Gardens,
NW3 7PN**

TITLE
**Proposed - Elevations and
Roof Plan**

DRAWN BY	CHECKED BY	DATE
AB	AN	20/04/17

SCALE (@ A1)	PROJECT NUMBER
1 : 50	1901

REV
PLANNING
DRAWING NUMBER

1901 FS P111 P0

**fabric
space**

t: +44 20 3432 1341
e: studio@fabric-space.com
www.fabric-space.com