


1 Demolition - Street Elevation
1 : 50



2 Demolition - Side Elevation
1 : 50

0 1 2 3 4 5
SCALE 1:50 @ A1

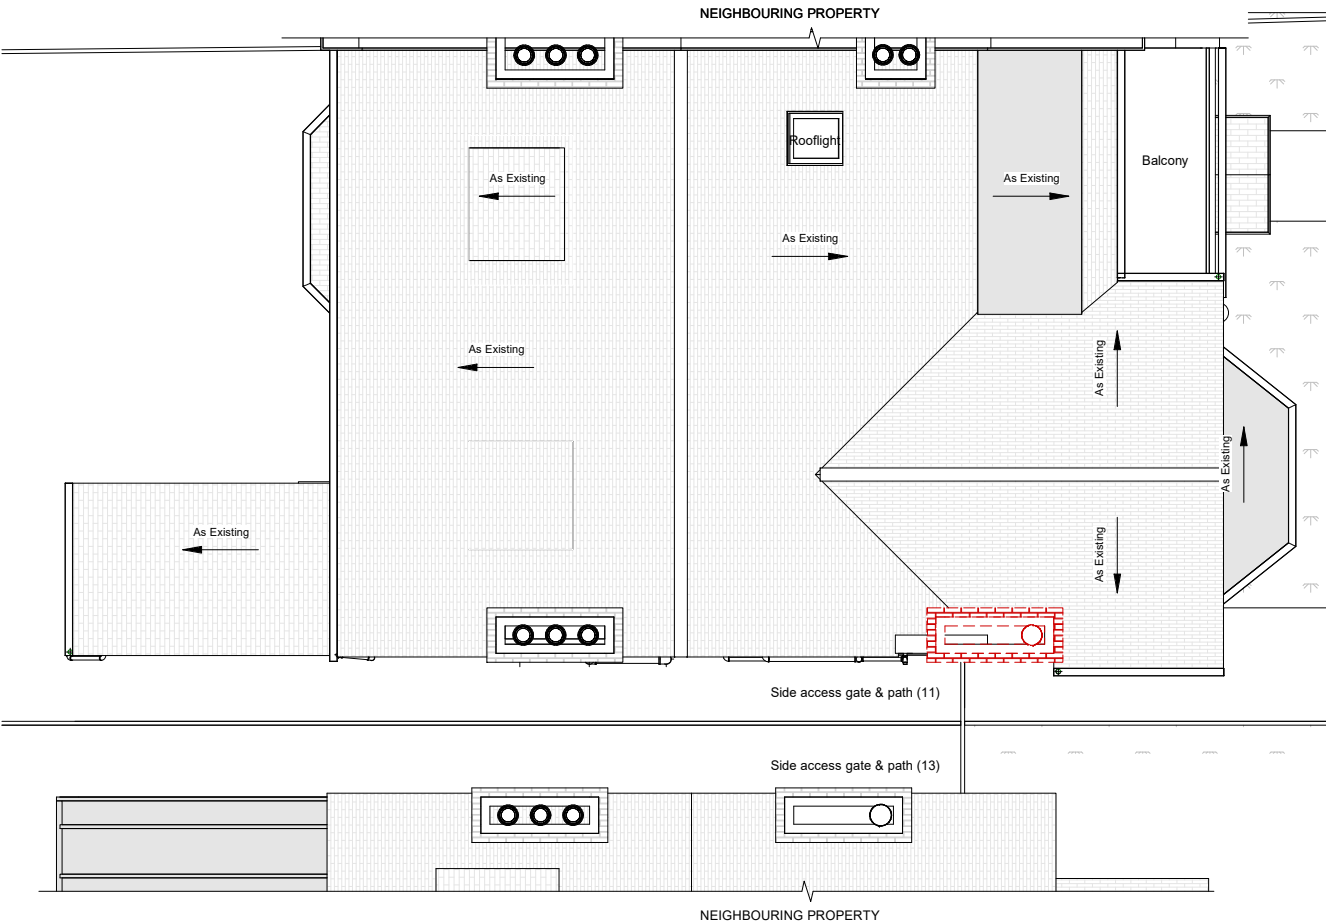

3 Proposed Roof Demolition Plan
1 : 50

0 1 2 3 4 5
SCALE 1:50 @ A1

GENERAL NOTES.
The Contractor to advise on all details and ensure stability and strength of construction. The contractor to provide setting out and rod drawings for approval prior to construction.
The contractor to check all dimensions on site and relate to these drawings. The contractor to report any discrepancies to designers prior to construction. All services to local authorities, BCO & Environmental Health requirements and to Service Engineers.
All structure to Structural Engineer's details and local authority and BCO requirements. All construction and materials to comply with the current Building and Fire Regulations.

Rev	Description	Date
No		
P0	Planning issue	20/04/17

STATUS PURPOSE OF ISSUE
PLANNING

CLIENT
Mr. & Mrs. Burns
PROJECT
11 Briardale Gardens,
NW3 7PN

TITLE
Demolition - Elevations
and Roof Plan

DRAWN BY
AB
SCALE (@ A1)
1 : 50
REV
PLANNING
DRAWING NUMBER

CHECKED BY
AN
PROJECT NUMBER
1901
REVISION

DATE
20/04/17

1901 FS P101 P0

fabric
space

t: +44 20 3432 1341
e: studio@fabric-space.com
www.fabric-space.com