


SITE BOUNDARY

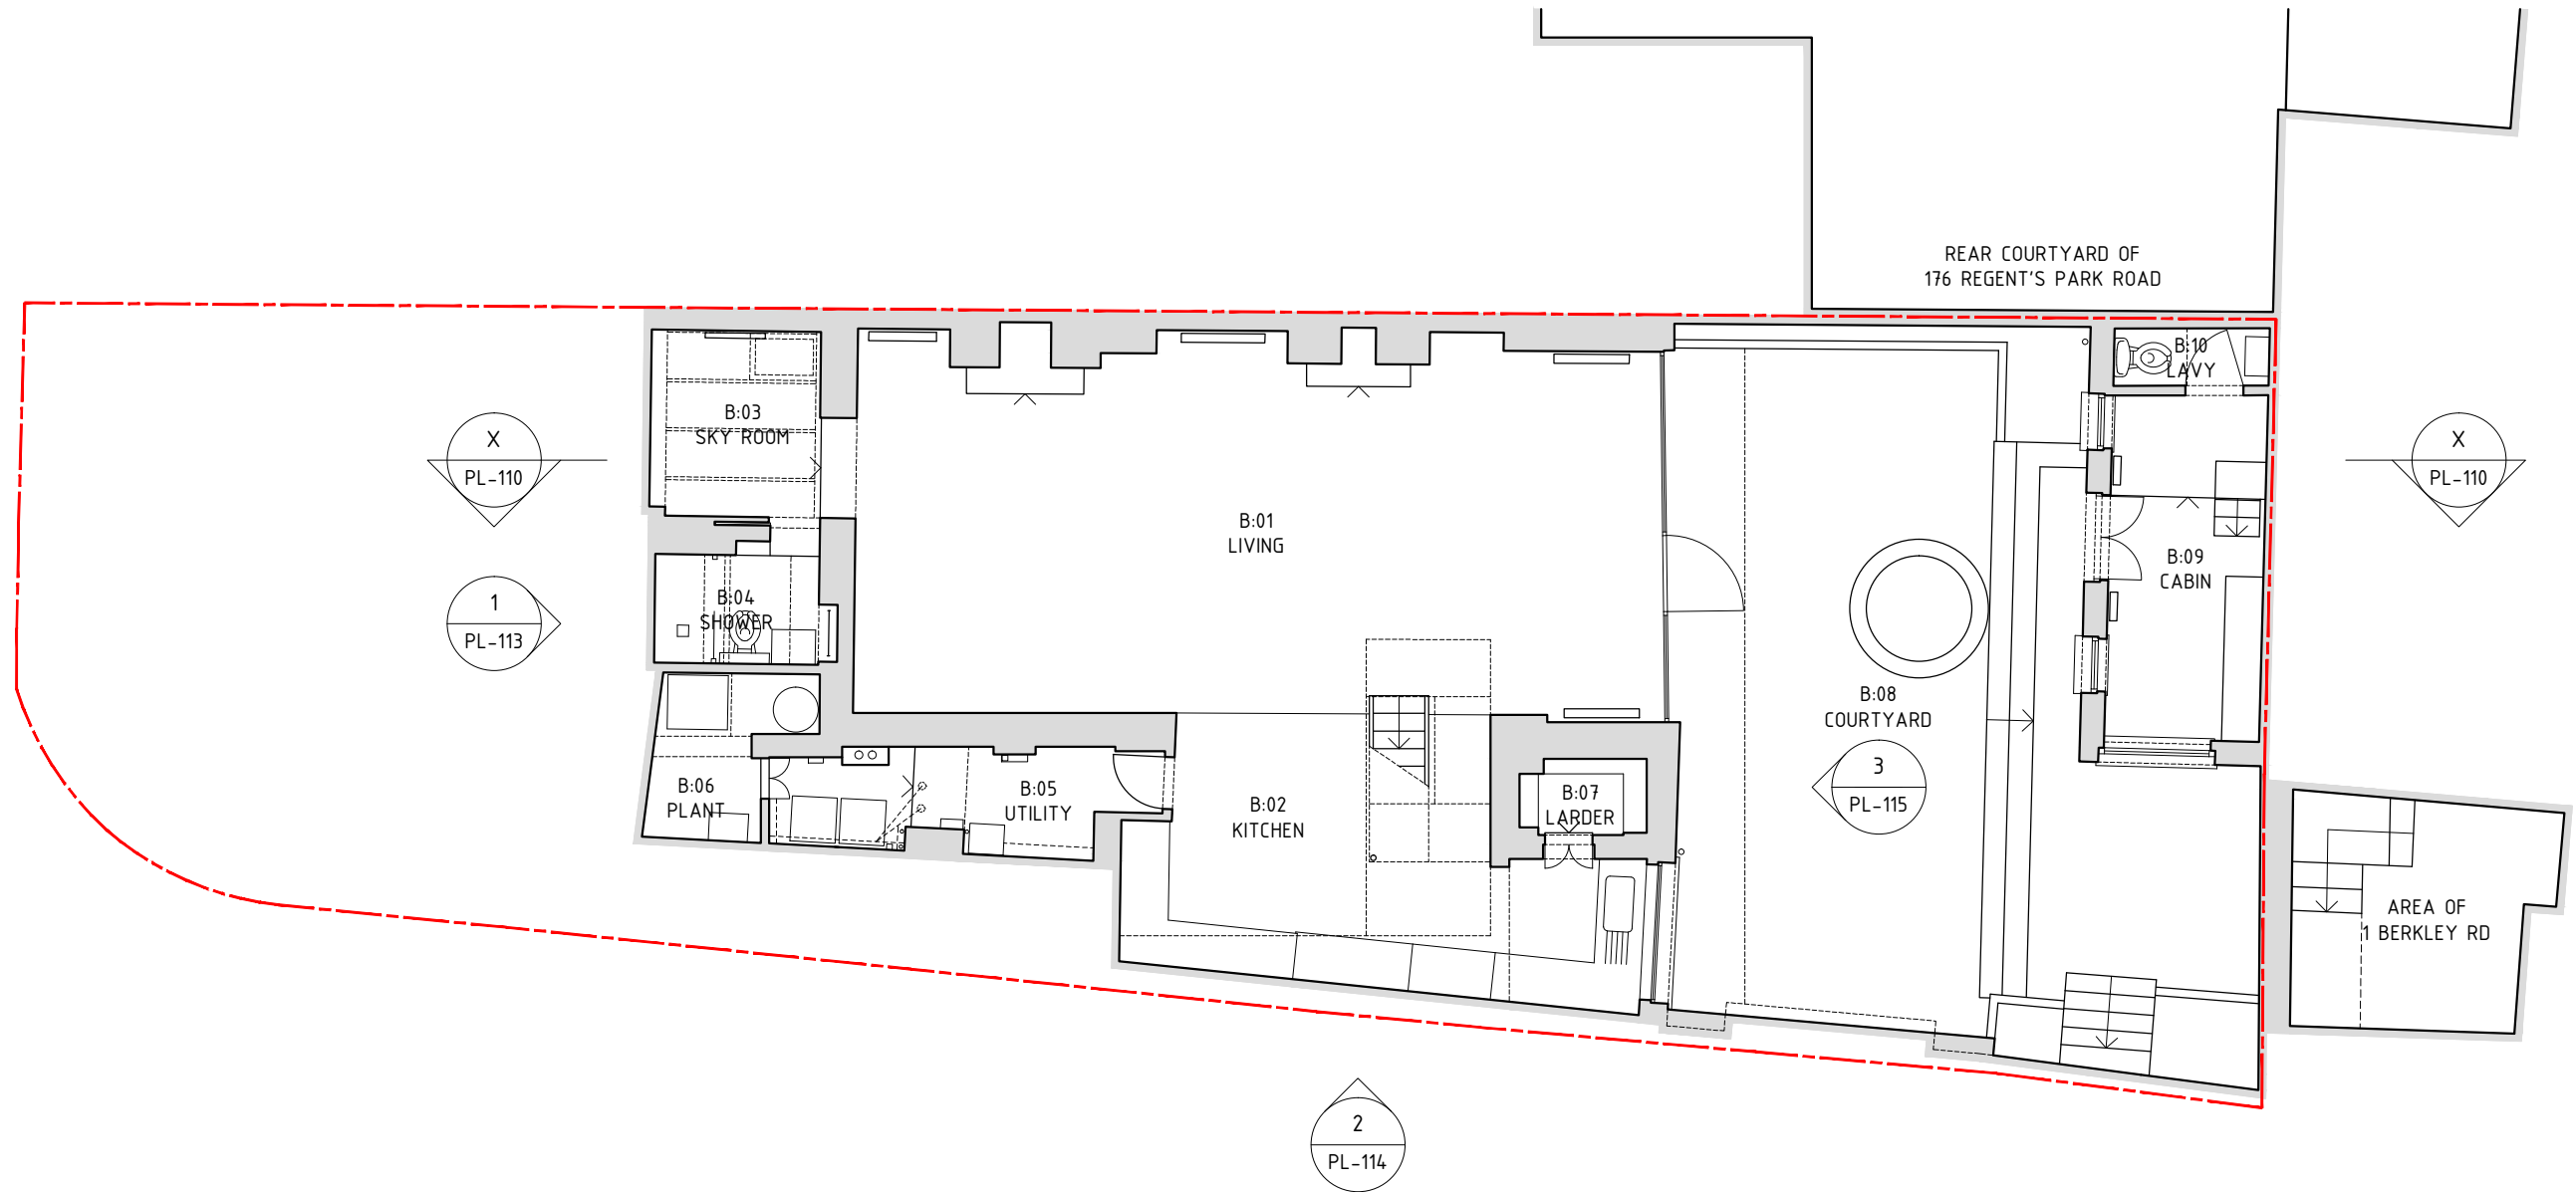


Rev	Date	Notes

Main contractor to check dimensions on site
 Do not scale from this drawing
 Use figured dimensions only
 If in doubt contact Space A





Closet Wing Rebuild Mills house	Basement Plan As Existing & Proposed		 Space A <small>Unit 2 10 Baltic Street East London EC1Y 0UJ hello@spacea.co.uk</small>
	Drawn SB	Issued AH	
174 Regent's Park Road London NW1 8XP	Format A3	Scale 1:100	1108 - PL - 103 - 00

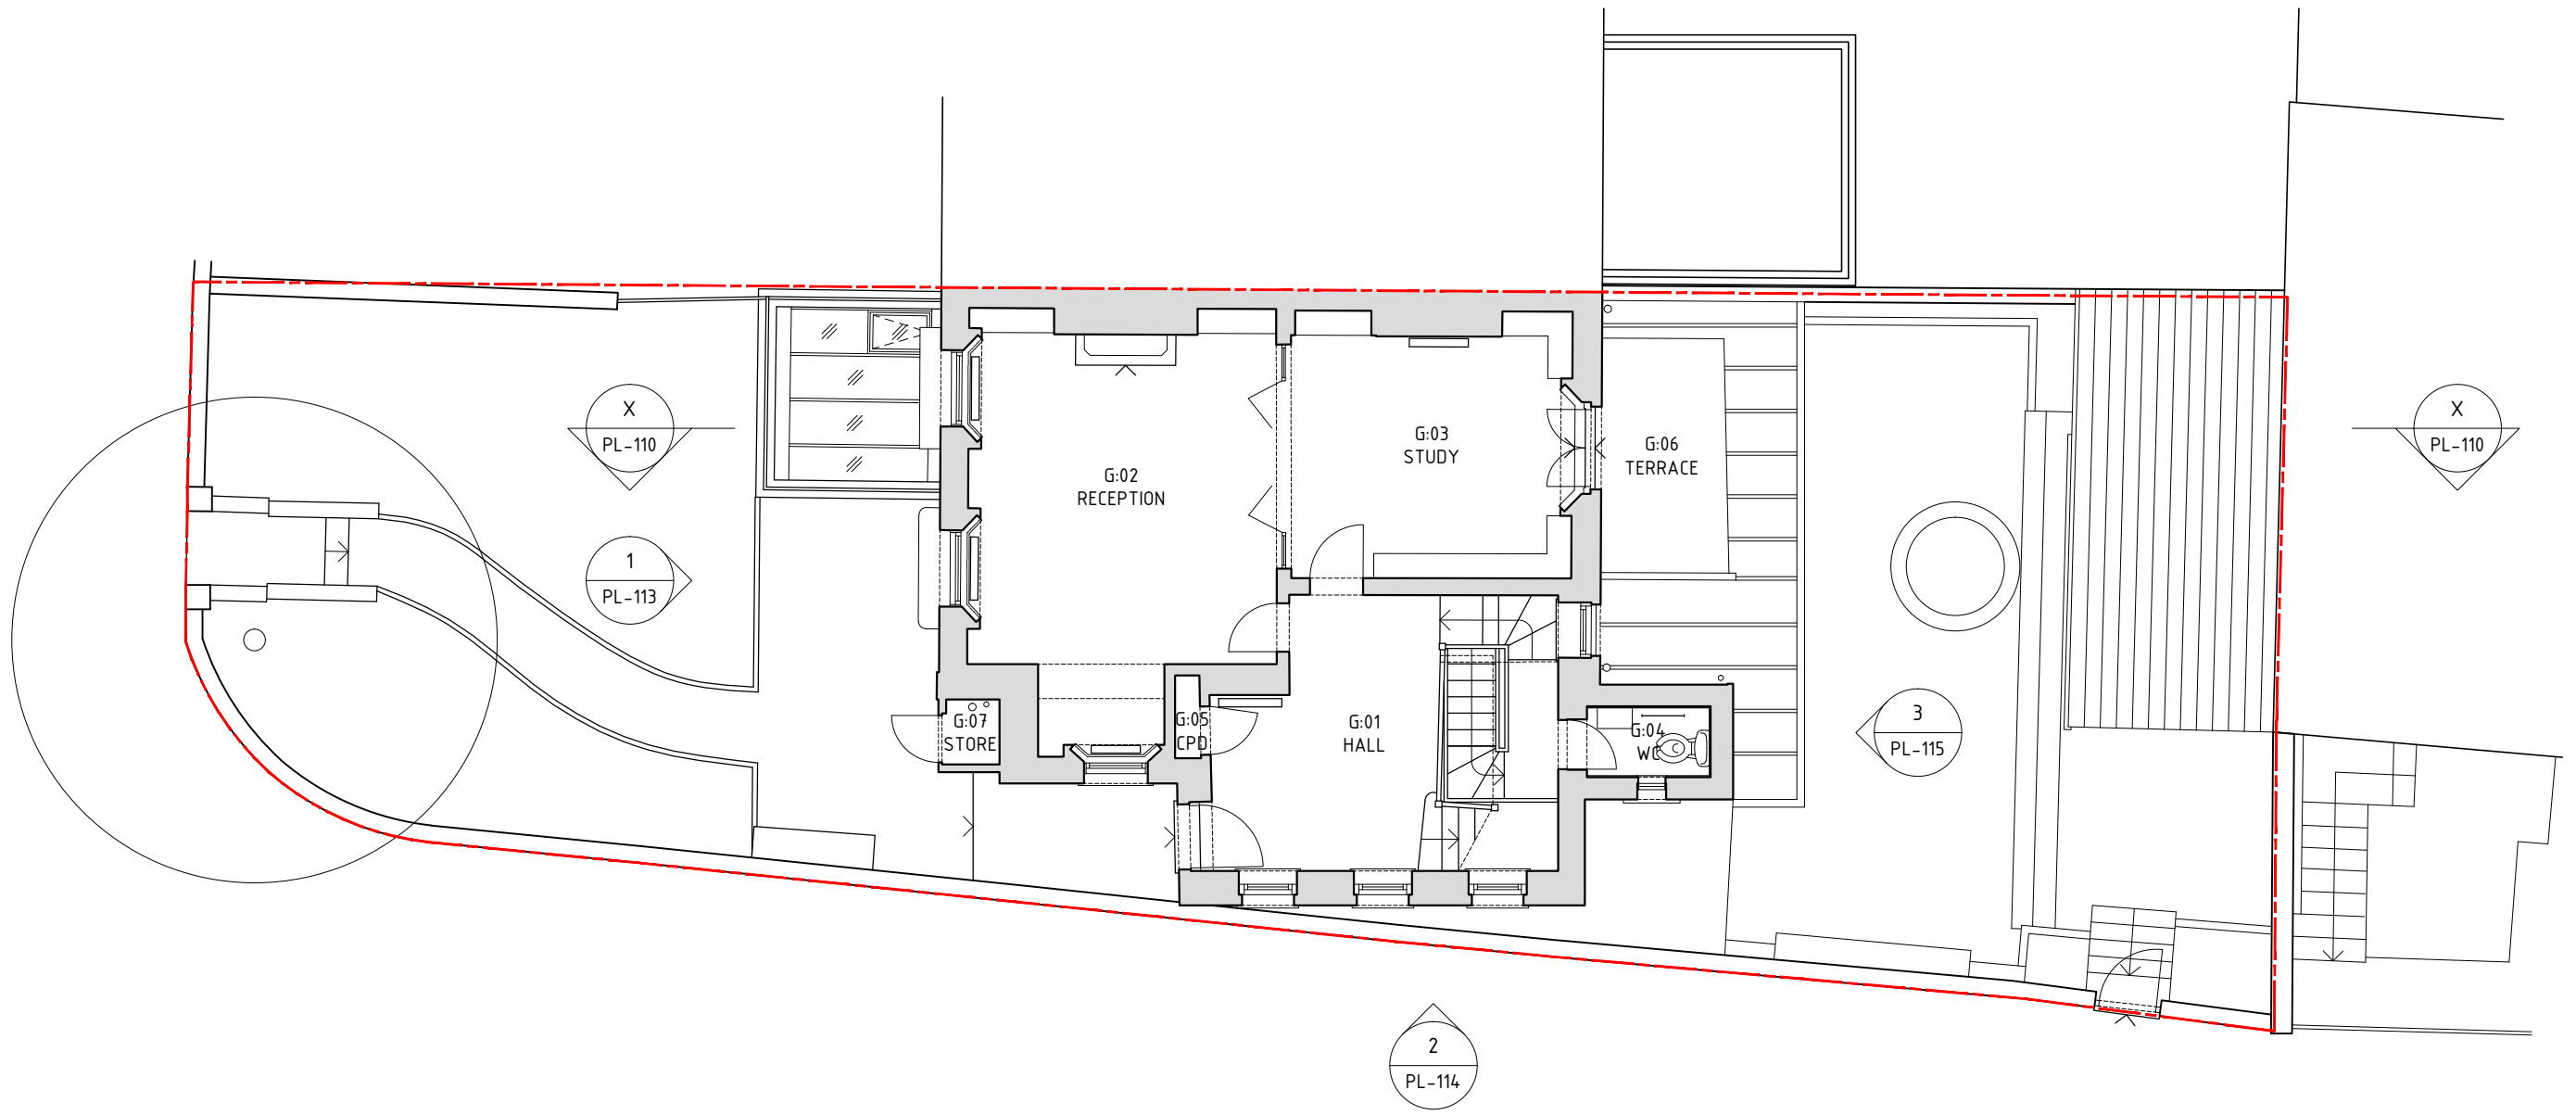


Rev	Date	Notes

Main contractor to check dimensions on site
 Do not scale from this drawing
 Use figured dimensions only
 If in doubt contact Space A

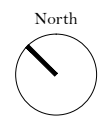

Closet Wing Rebuild Mills house 174 Regent's Park Road London NW1 8XP	Ground Floor Plan As Existing & Proposed		 Space A Unit 2 10 Baltic Street East London EC1Y 0UJ hello@spacea.co.uk
	Drawn SB	Issued AH	
Format A3	Scale 1:100	1108 - PL - 104 - 00	


SITE BOUNDARY

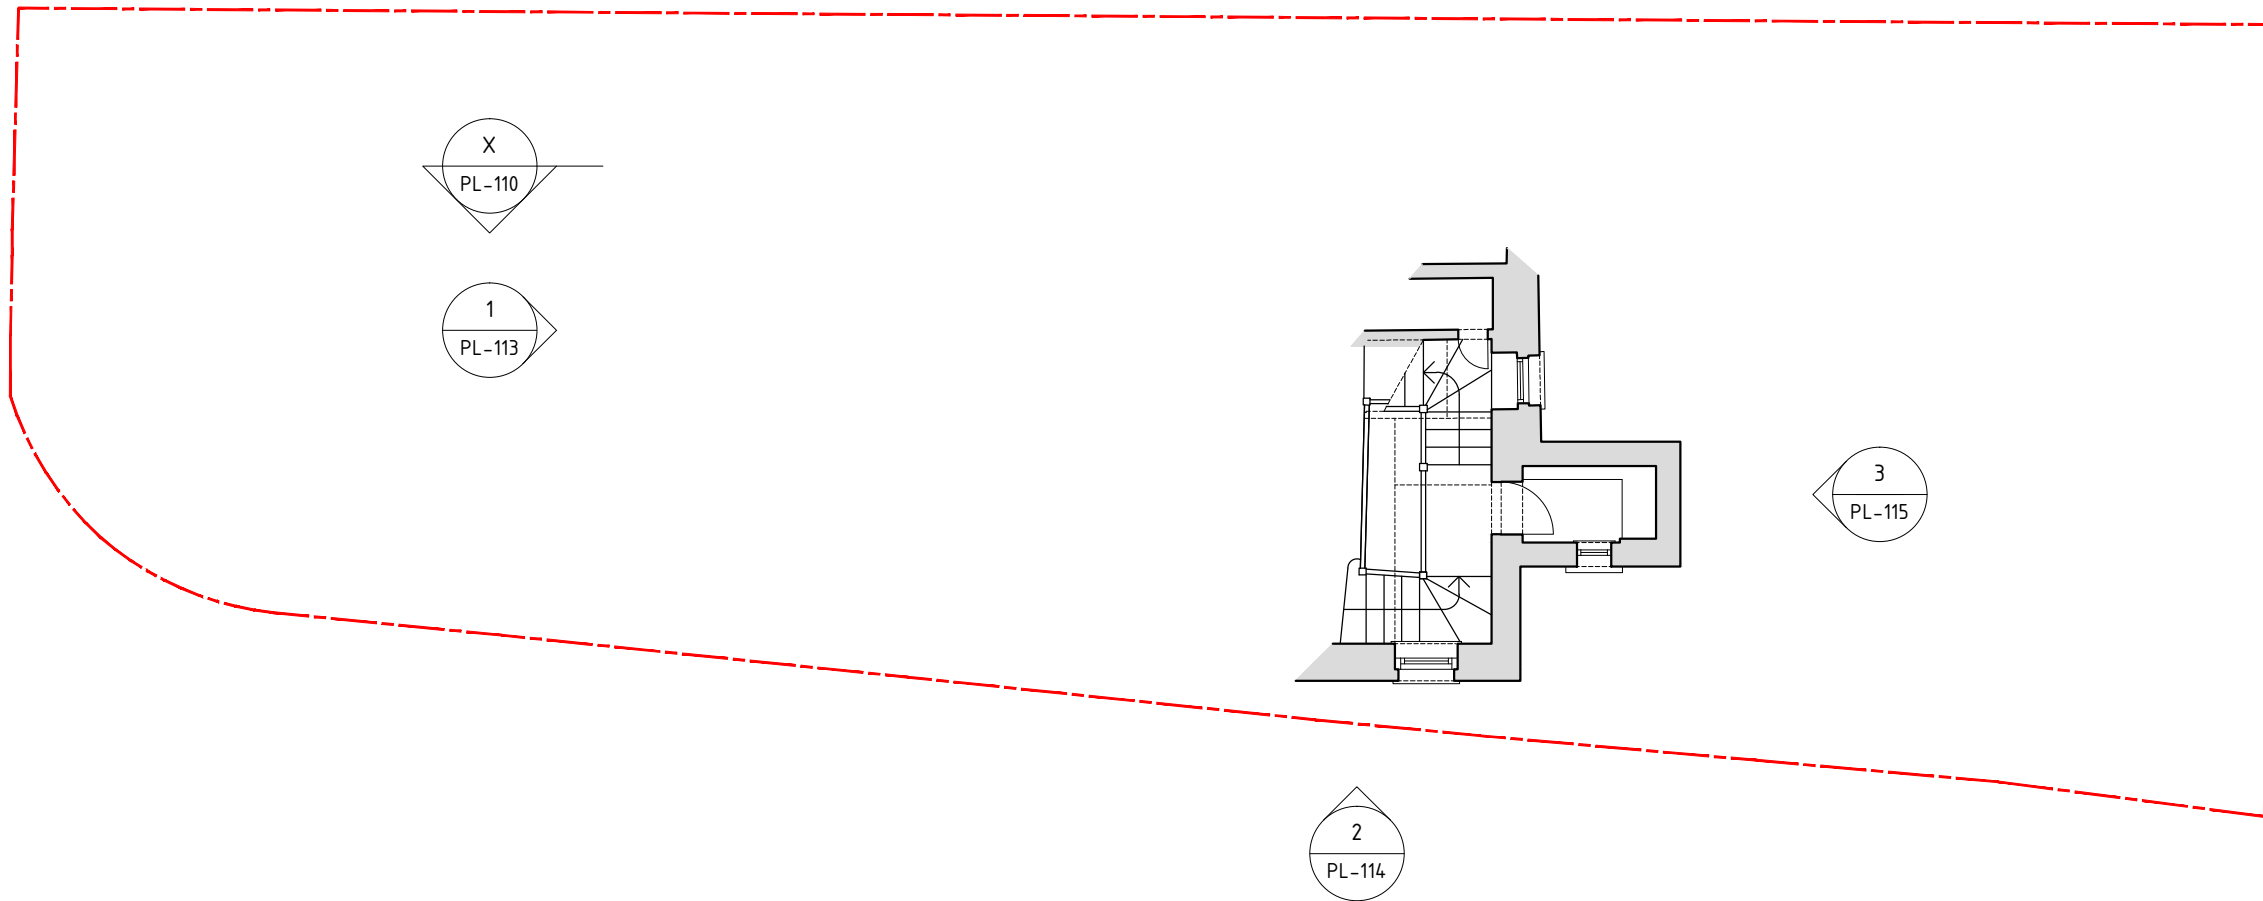


Rev	Date	Notes

Main contractor to check dimensions on site
 Do not scale from this drawing
 Use figured dimensions only
 If in doubt contact Space A




Closet Wing Rebuild Mills house 174 Regent's Park Road London NW1 8XP	Mezzanine Plan As Existing & Proposed		 Space A <small>Unit 2 10 Baltic Street East London EC1Y 0UJ hello@spacea.co.uk</small>
	Drawn SB	Issued AH	
Format A3	Scale 1:100	1108 - PL - 105 - 00	

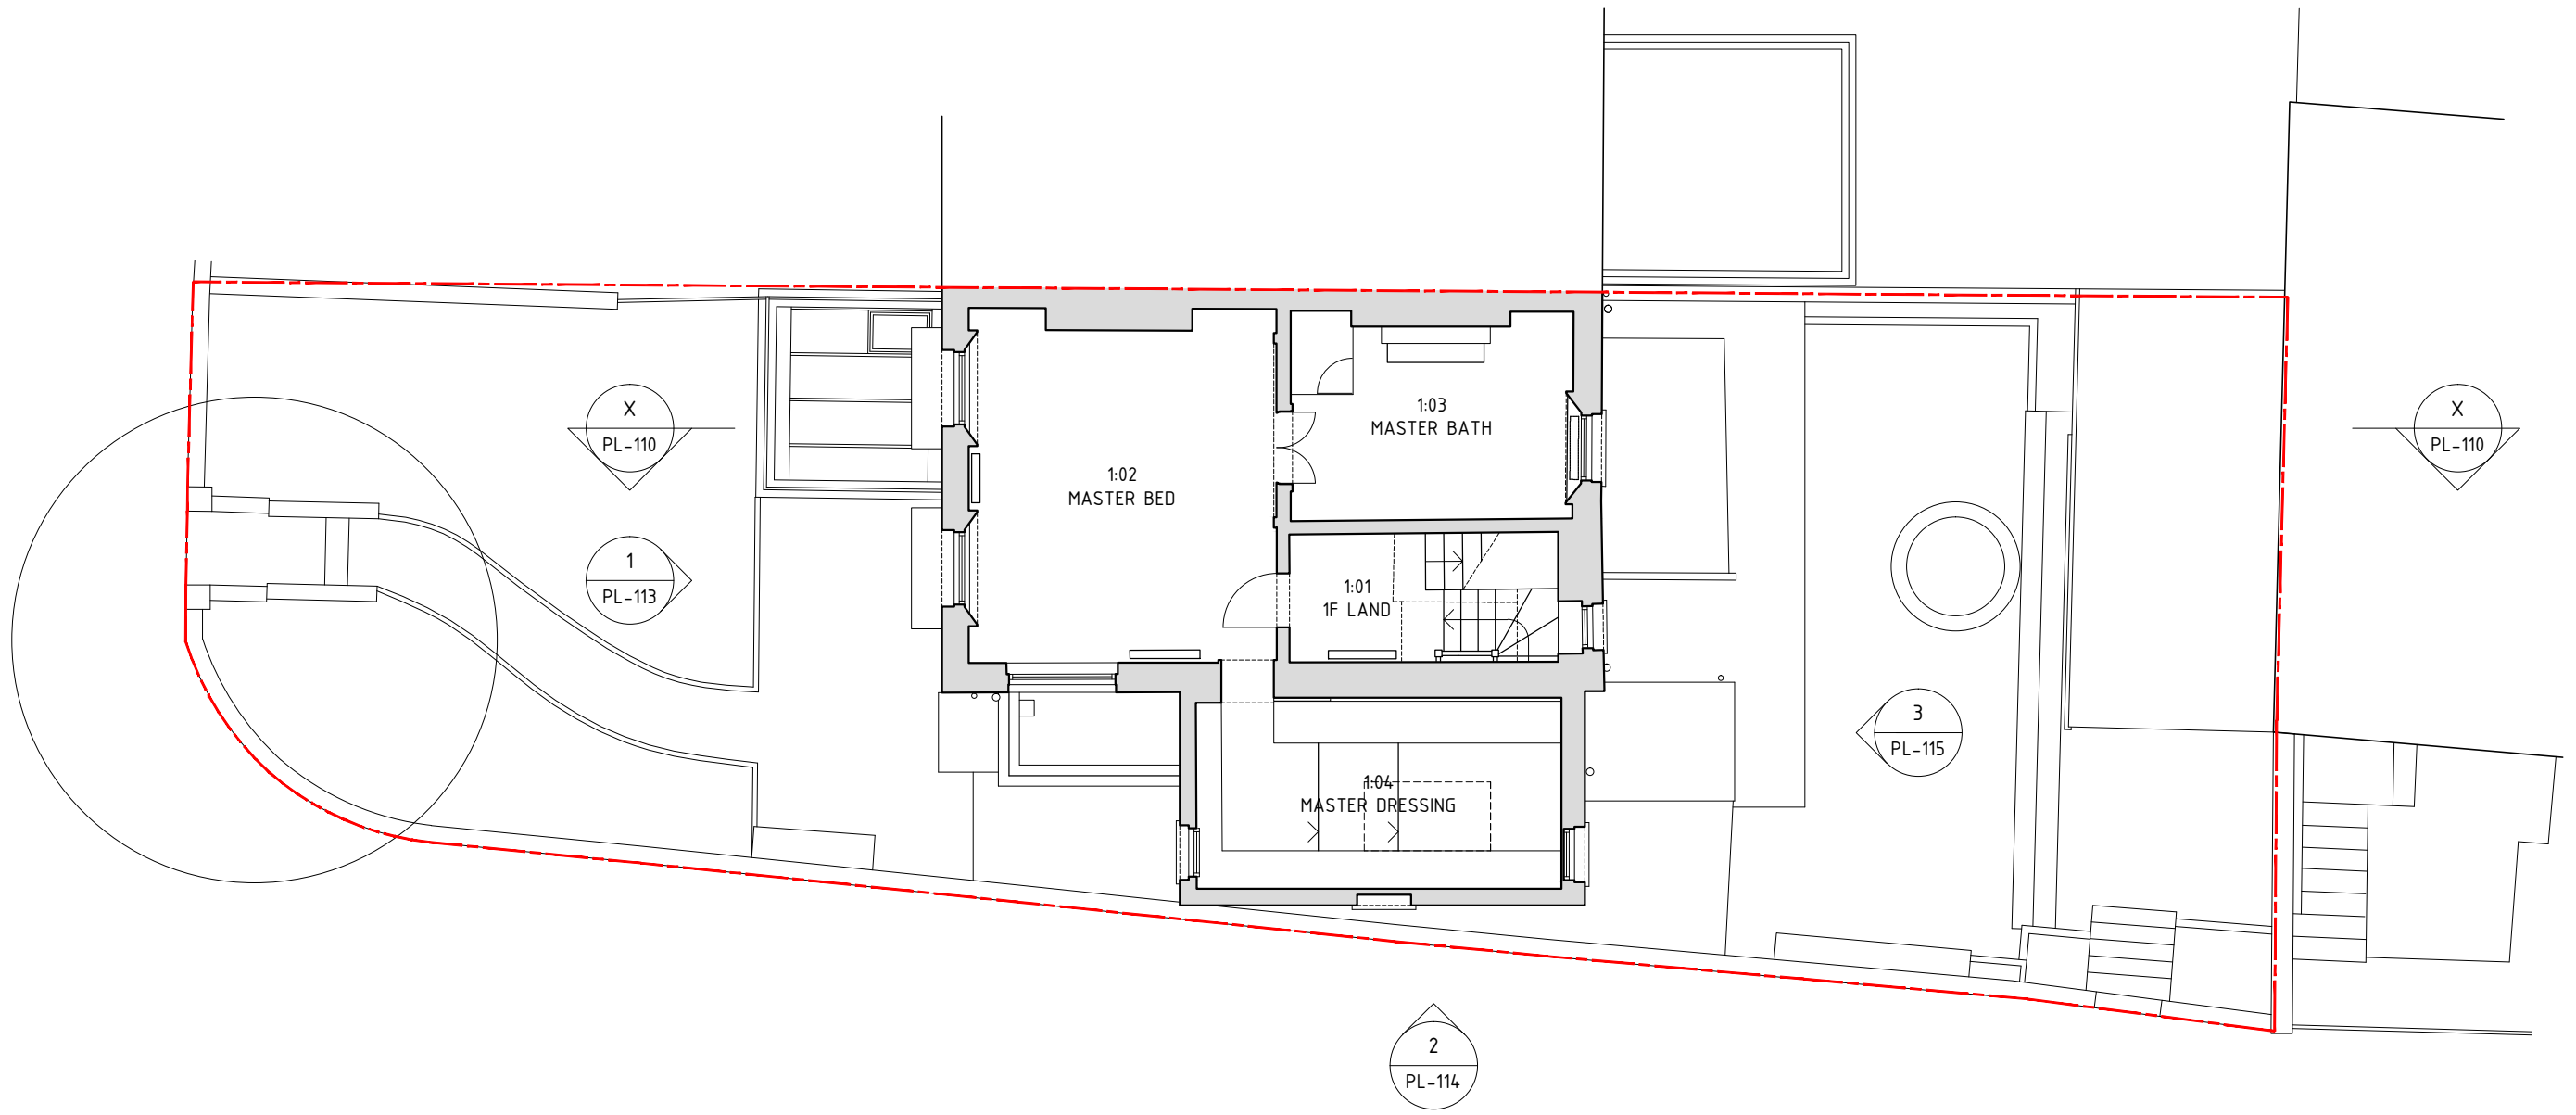


Rev	Date	Notes

Main contractor to check dimensions on site
 Do not scale from this drawing
 Use figured dimensions only
 If in doubt contact Space A




Closet Wing Rebuild Mills house 174 Regent's Park Road London NW1 8XP	First Floor Plan As Existing & Proposed		 Space A <small>Unit 2 10 Baltic Street East London EC1Y 0UJ hello@spacea.co.uk</small>
	Drawn SB	Issued AH	
Format A3	Scale 1:100	1108 - PL - 106 - 00	

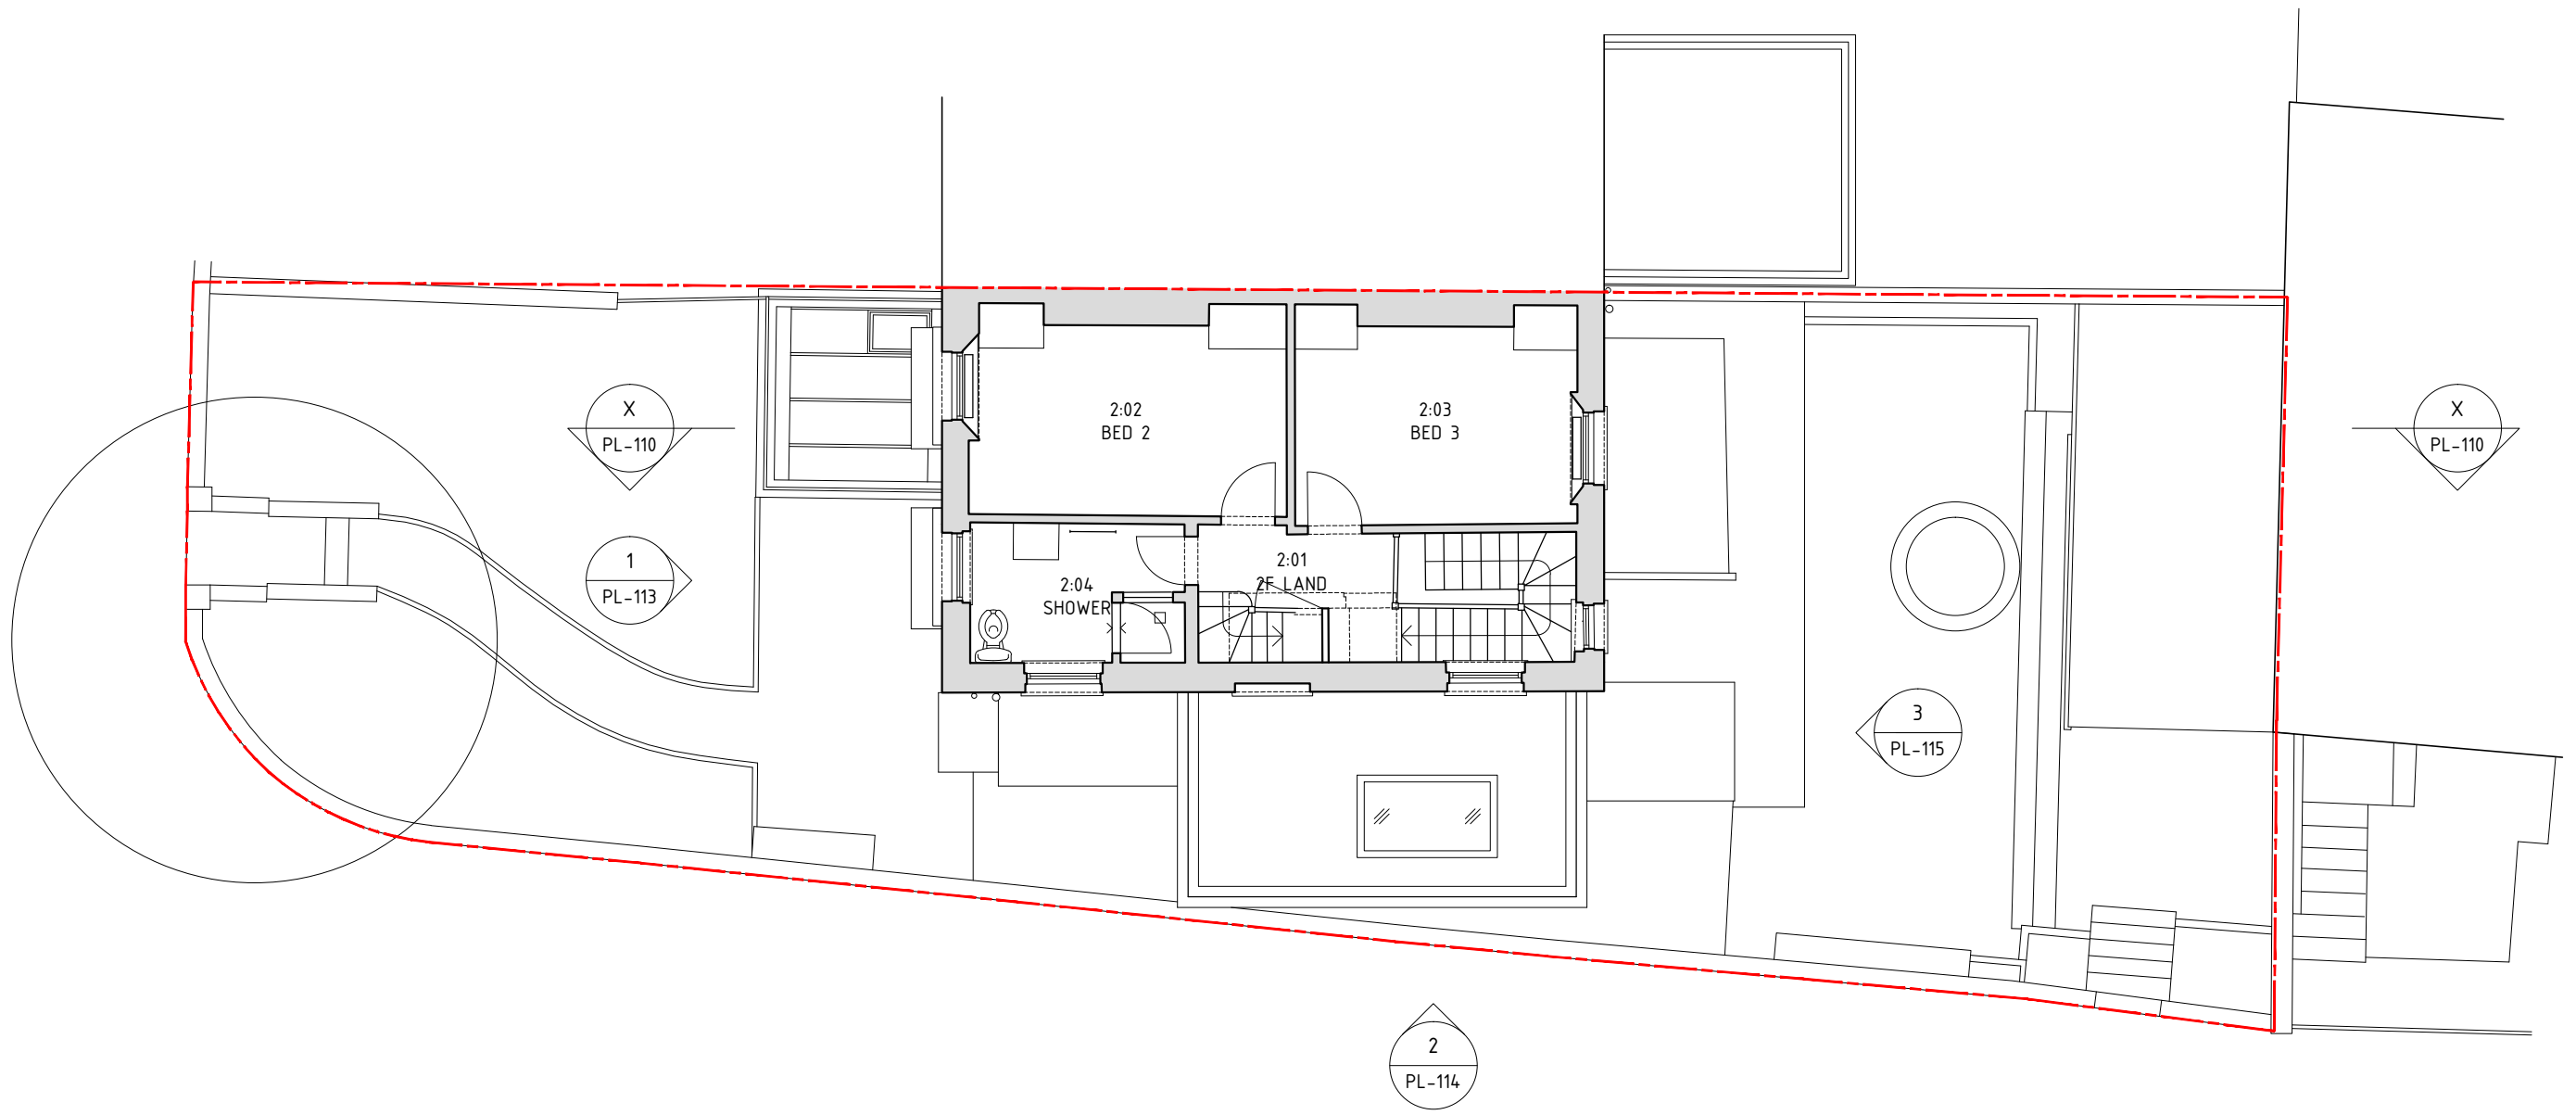


Rev	Date	Notes

Main contractor to check dimensions on site
 Do not scale from this drawing
 Use figured dimensions only
 If in doubt contact Space A




Closet Wing Rebuild Mills house 174 Regent's Park Road London NW1 8XP	Second Floor Plan As Existing & Proposed		 Space A <small>Unit 2 10 Baltic Street East London EC1Y 0UJ hello@spacea.co.uk</small>
	Drawn SB	Issued AH	
Format A3	Scale 1:100	1108 - PL - 107 - 00	

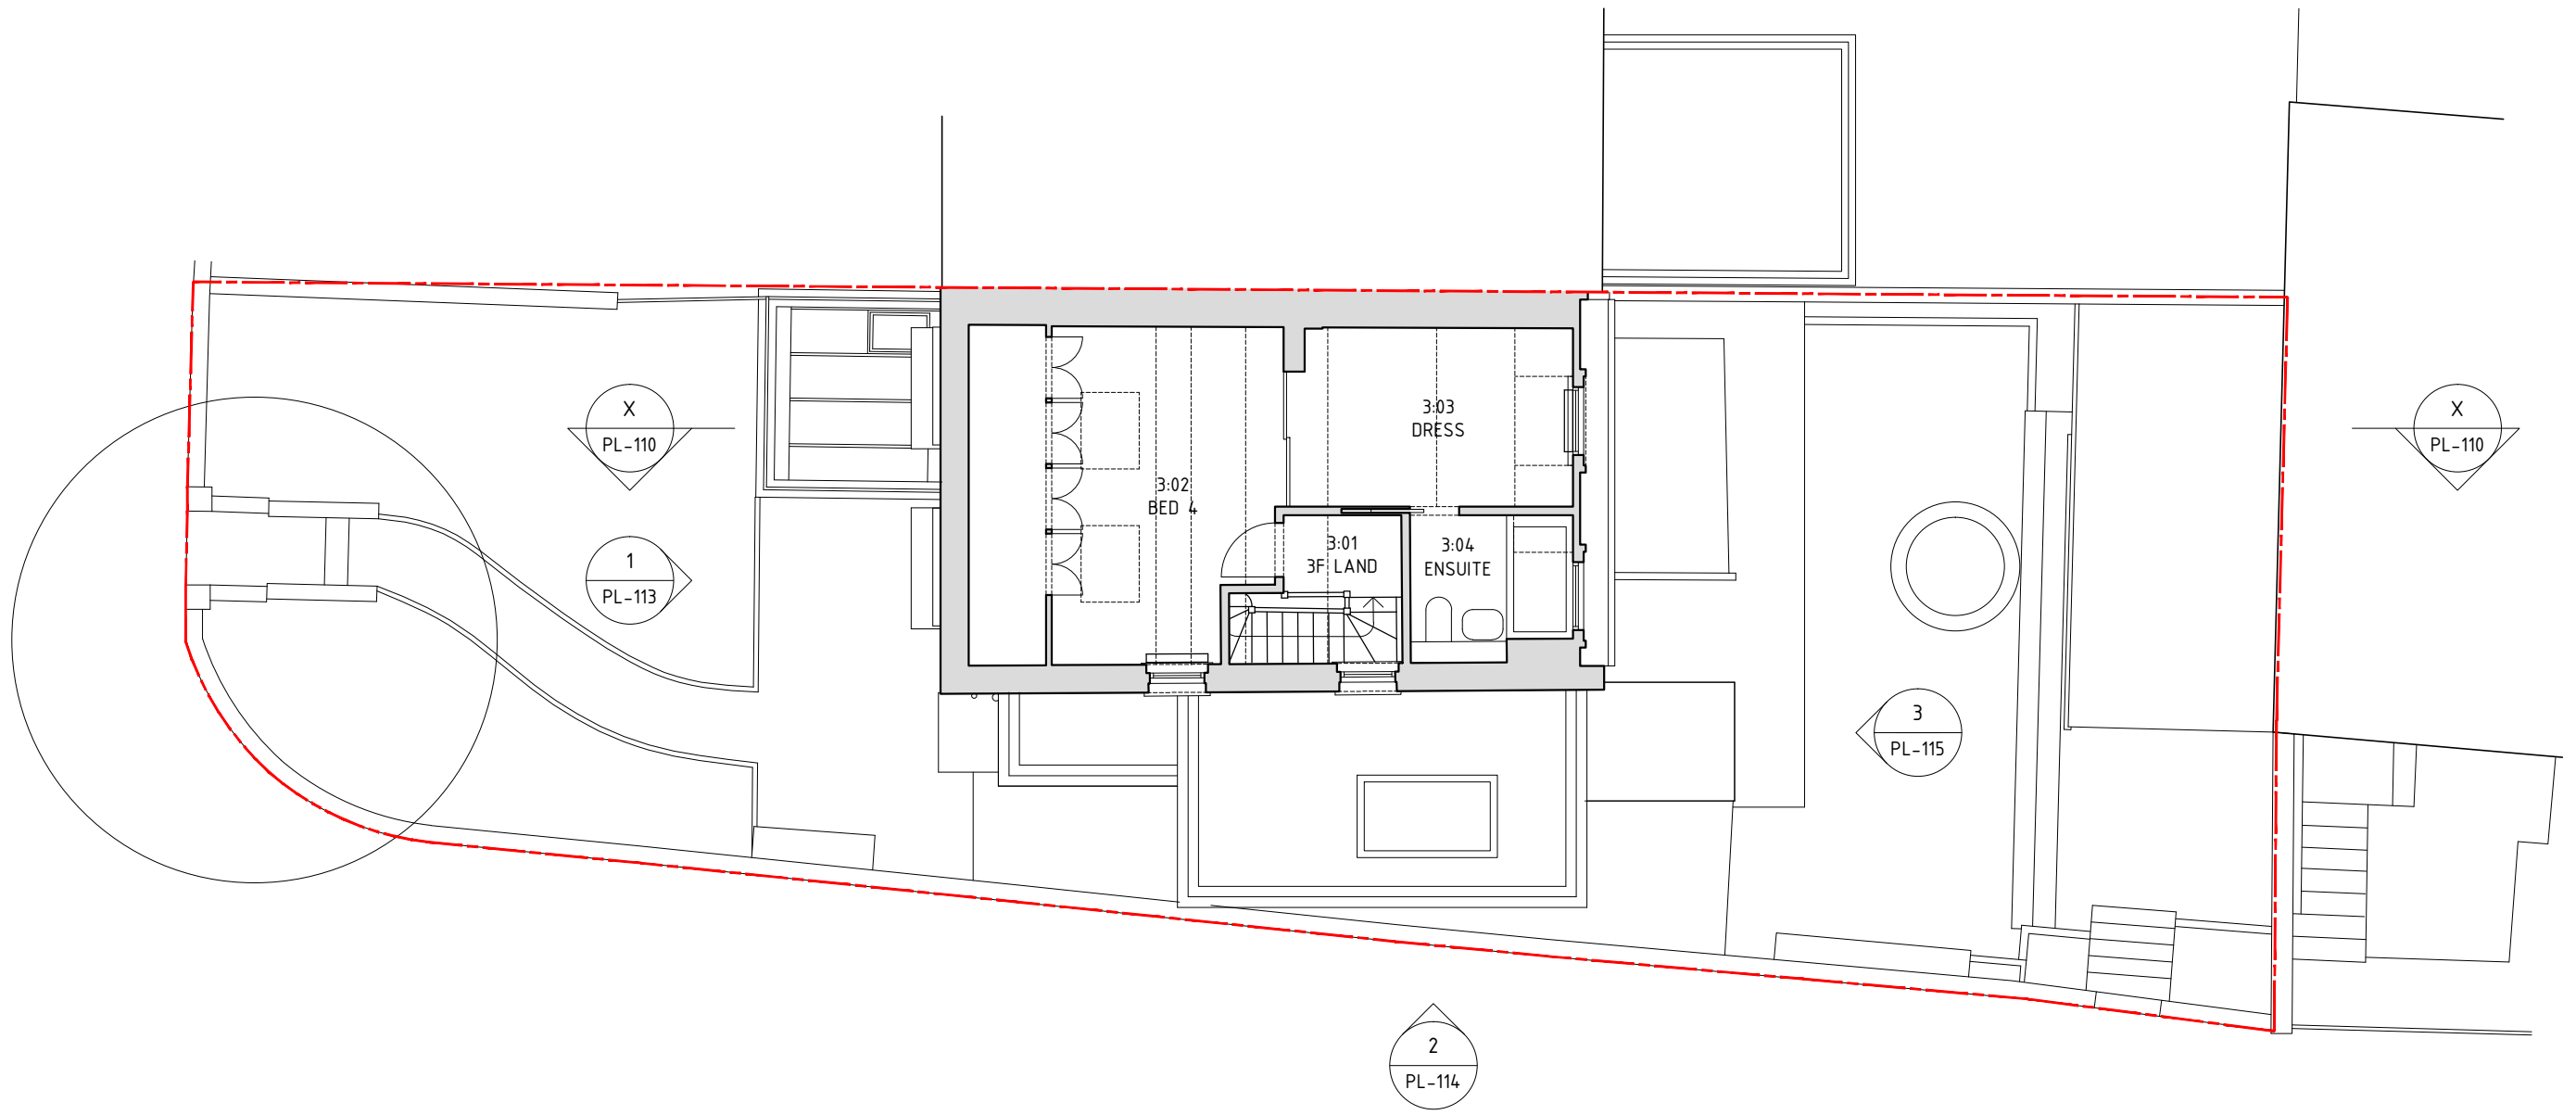


Rev	Date	Notes

Main contractor to check dimensions on site
 Do not scale from this drawing
 Use figured dimensions only
 If in doubt contact Space A




Closet Wing Rebuild Mills house 174 Regent's Park Road London NW1 8XP	Third Floor Plan As Existing & Proposed		 Space A <small>Unit 2 10 Baltic Street East London EC1Y 0UJ hello@spacea.co.uk</small>
	Drawn SB	Issued AH	
Format A3	Scale 1:100	1108 - PL - 108 - 00	


SITE BOUNDARY

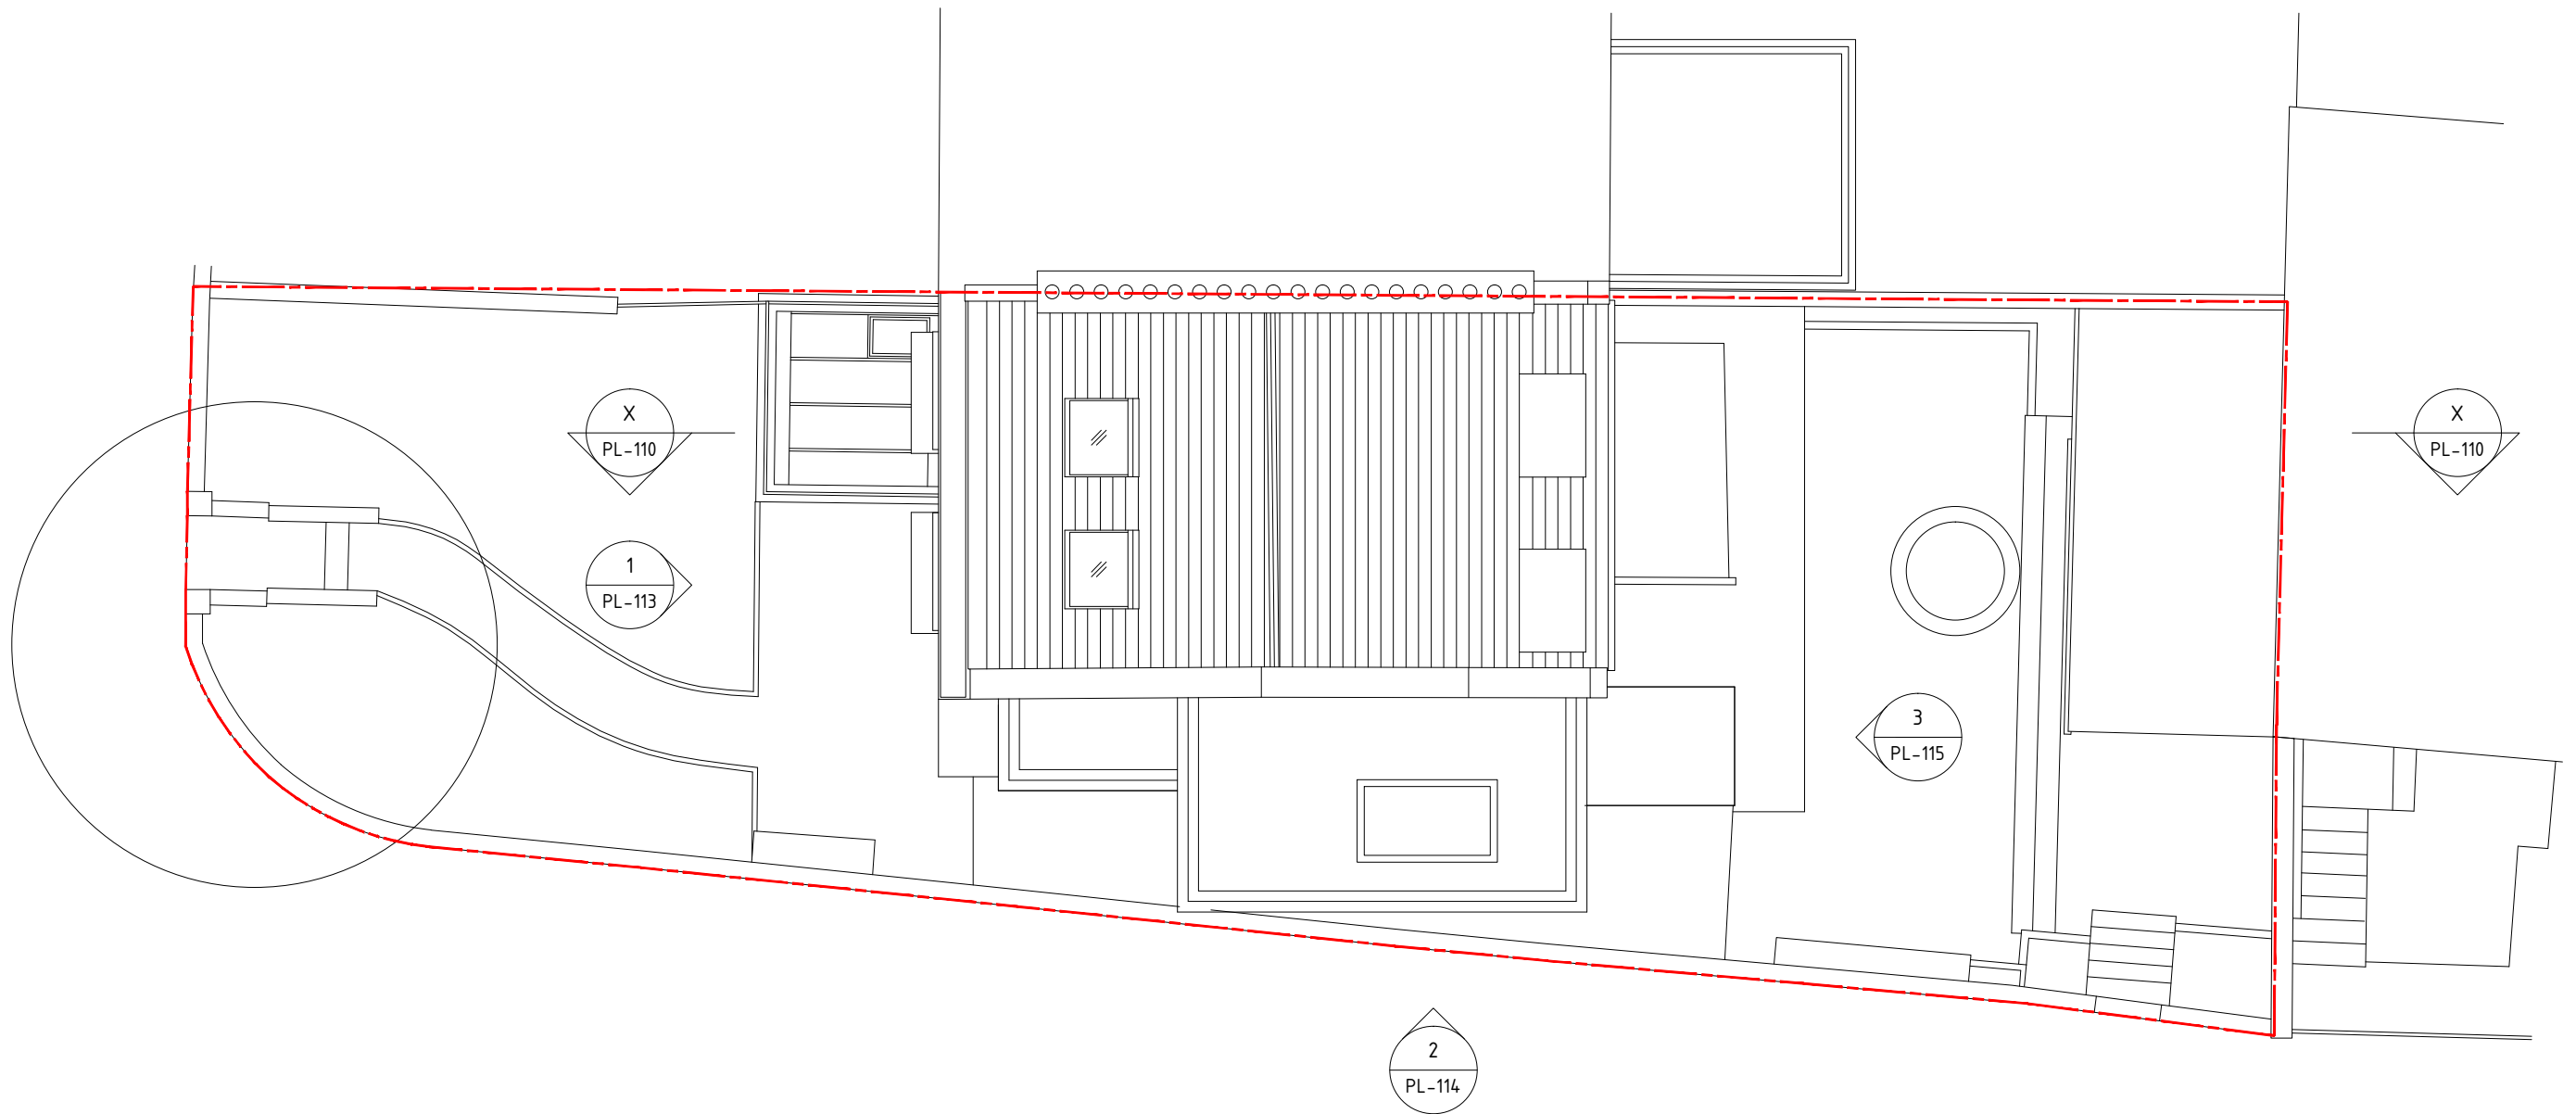

Rev	Date	Notes

Main contractor to check dimensions on site
 Do not scale from this drawing
 Use figured dimensions only
 If in doubt contact Space A

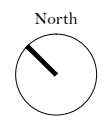


Closet Wing Rebuild Mills house 174 Regent's Park Road London NW1 8XP	Roof Plan As Existing & Proposed		 Space A <small>Unit 2 10 Baltic Street East London EC1Y 0UJ hello@spacea.co.uk</small>
	Drawn SB Format A3	Issued AH Scale 1:100	




KEY TO PROPOSED MATERIALS

- 1 RECLAIMED STOCK BRICK IN FLEMISH BOND
- 2 CAST IRON BLACK RAINWATER GOODS
- 3 LEAD COPING

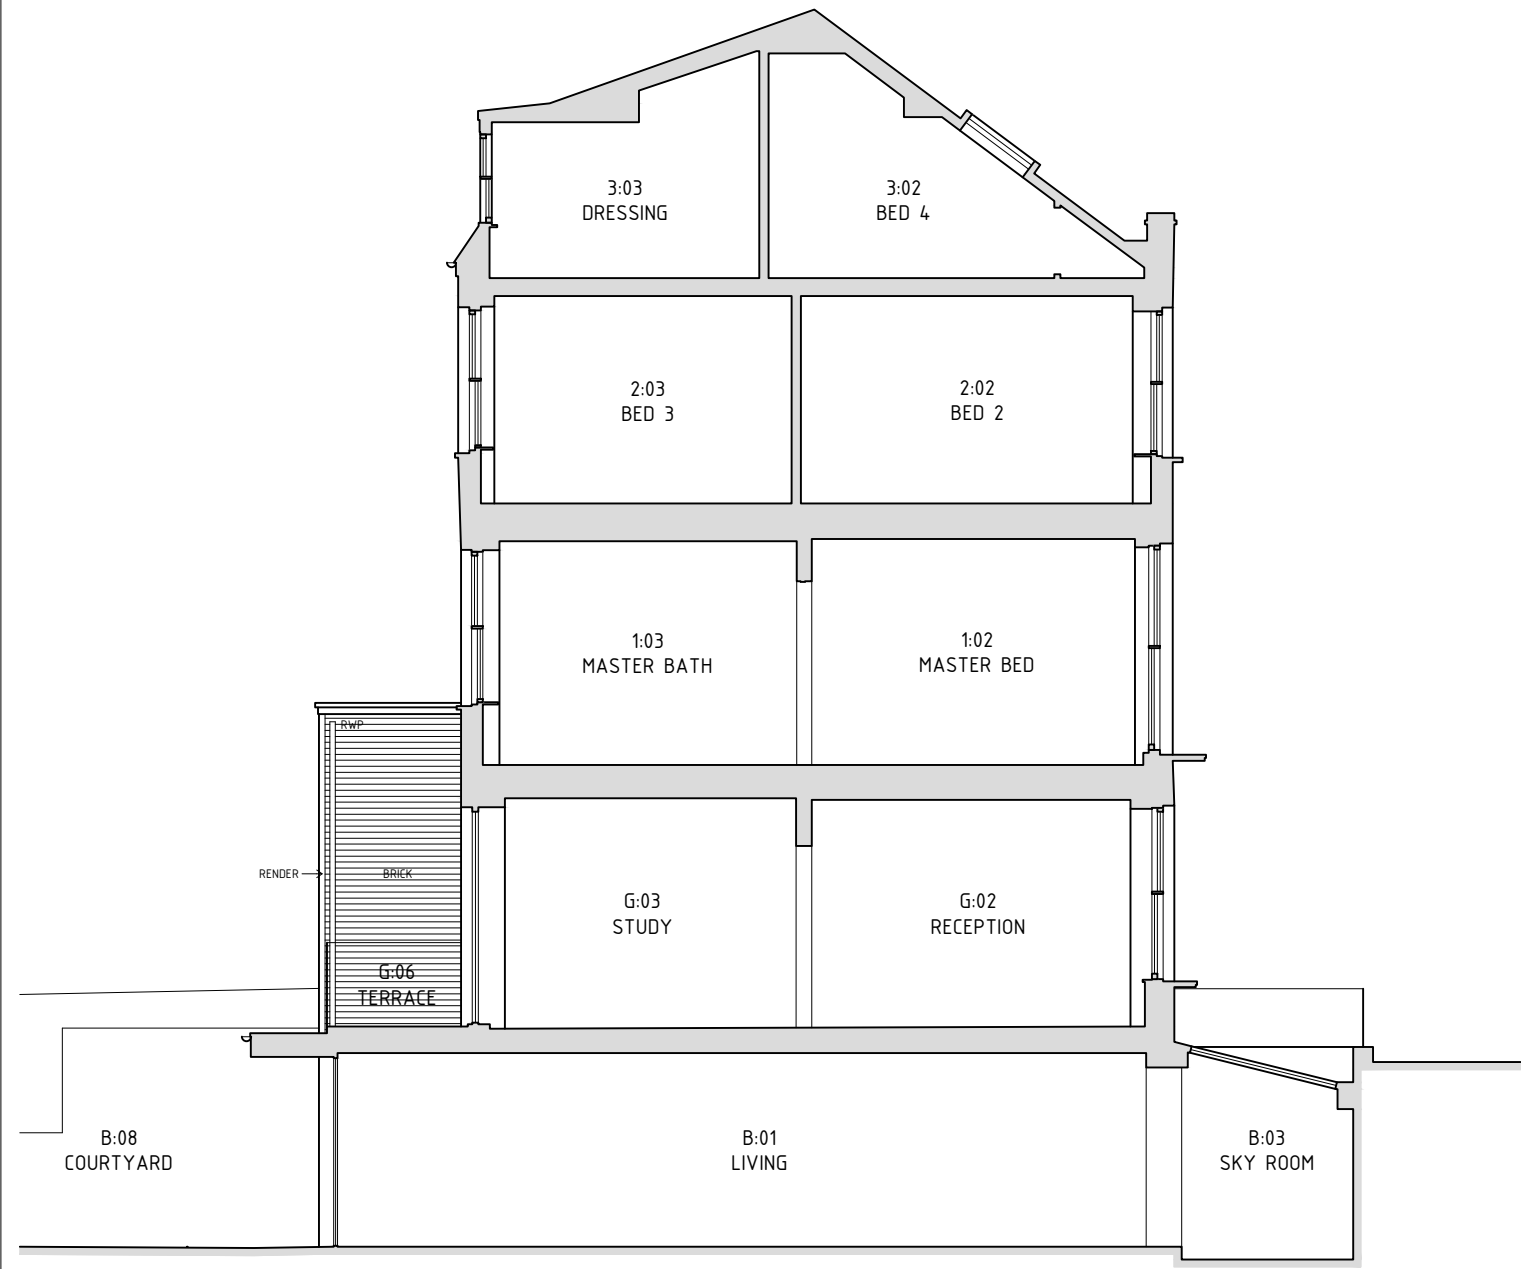

SECTION X-X
AS EXISTING

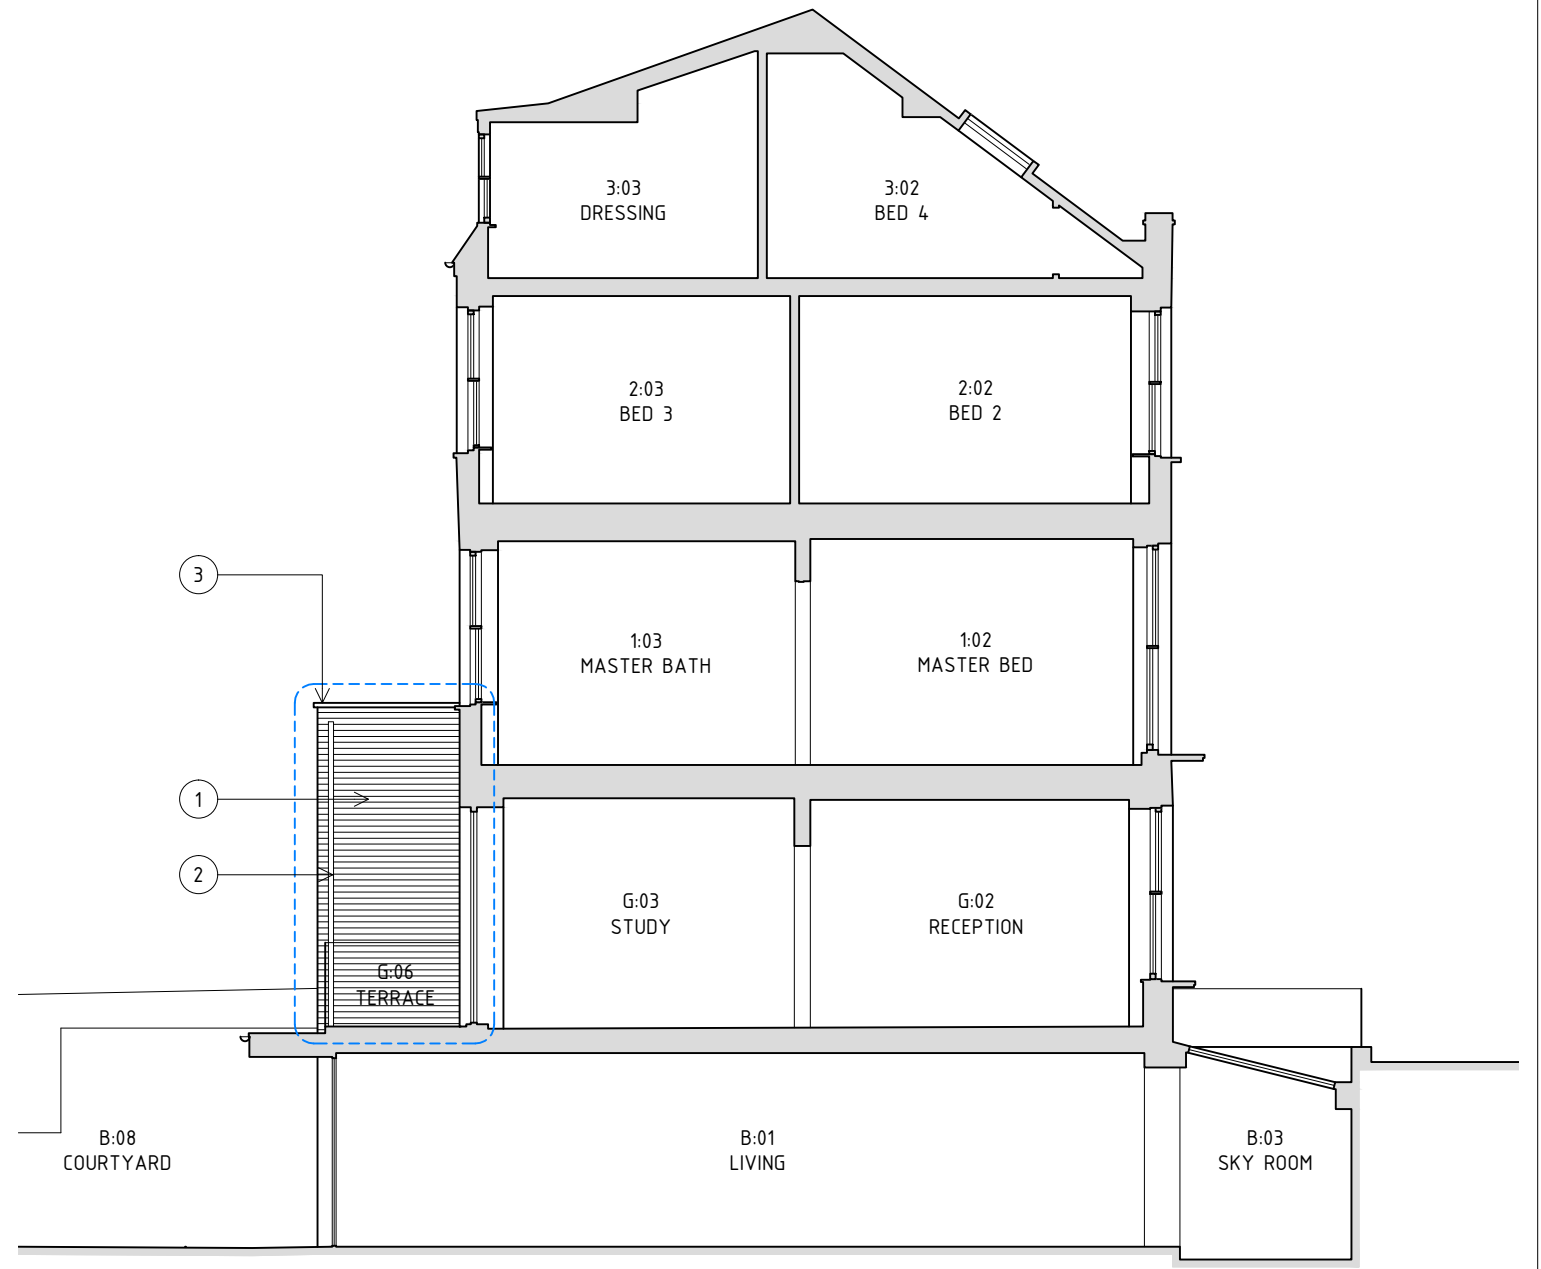

SECTION X-X
AS PROPOSED

Rev	Date	Notes

Main contractor to check dimensions on site
Do not scale from this drawing
Use figured dimensions only
If in doubt contact Space A





Closet Wing Rebuild Mills house 174 Regent's Park Road London NW1 8XP	Section X-X As Existing & Proposed		<p>Space A Unit 2 10 Baltic Street East London EC1Y 0UJ hello@spacea.co.uk</p>
	Drawn SB	Issued AH	
Format A3	Scale 1:100	1108 - PL - 110 - 00	



Rev	Date	Notes

Main contractor to check dimensions on site
 Do not scale from this drawing
 Use figured dimensions only
 If in doubt contact Space A




Closet Wing Rebuild Mills house 174 Regent's Park Road London NW1 8XP	Elevation 1 As Existing & Proposed		 Space A Unit 2 10 Baltic Street East London EC1Y 0UJ hello@spacea.co.uk
	Drawn SB	Issued AH	
Format A3	Scale 1:100	1108 - PL - 113 - 00	

KEY TO PROPOSED MATERIALS

- 1 RECLAIMED STOCK BRICK IN FLEMISH BOND
- 2 CONSERVATION STYLE WINDOW WITH STONE CILL
- 3 LEAD COPING

KEY TO LINE TYPES

SUBJECT OF PLANNING APPLICATION

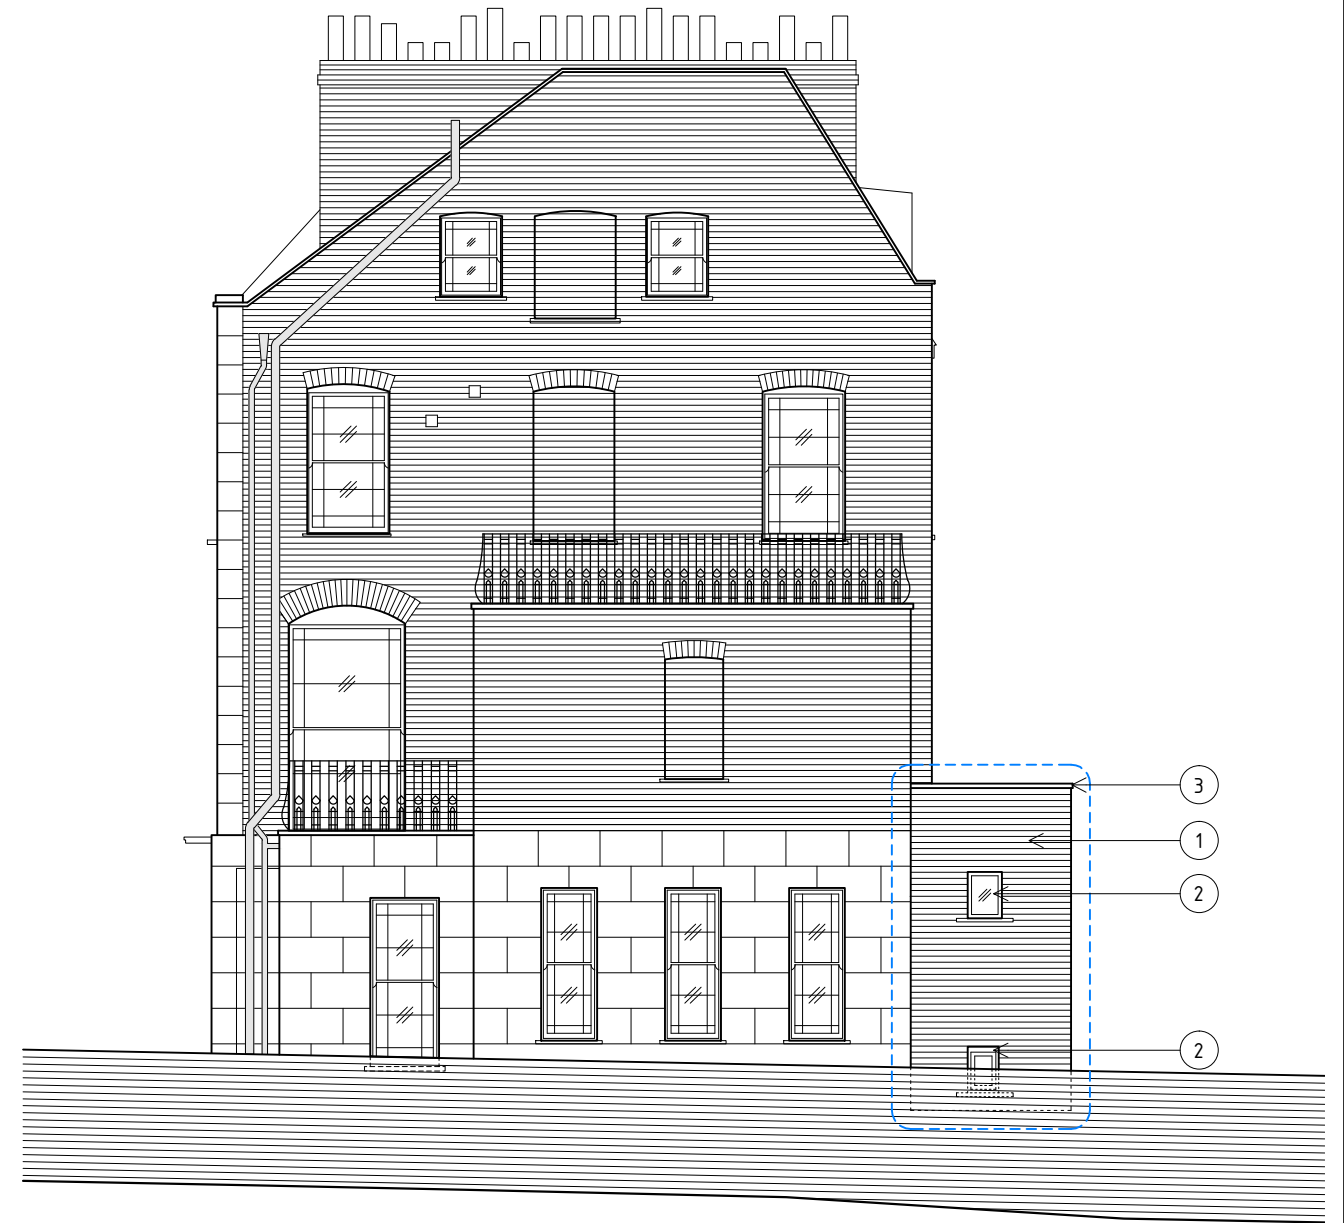

ELEVATION 2
AS EXISTING


ELEVATION 2
AS PROPOSED

Rev Date Notes

Main contractor to check dimensions on site
Do not scale from this drawing
Use figured dimensions only
If in doubt contact Space A



Copyright 2020 Studio Space A Ltd

Closet Wing Rebuild Mills house 174 Regent's Bark Road London NW1 8XP	Elevation 2 As Existing & Proposed		 Space A Unit 2 10 Baltic Street East London EC1Y 0UJ hello@spacea.co.uk
	Drawn SB	Issued AH	
	Format A3	Scale 1:100	1108 - PL - 114 - 00

KEY TO PROPOSED MATERIALS

- 1 RECLAIMED STOCK BRICK IN FLEMISH BOND
- 2 CAST IRON BLACK RAINWATER GOODS
- 3 LEAD COPING

KEY TO LINE TYPES

- SUBJECT OF PLANNING APPLICATION - - - - -
- SITE BOUNDARY - - - - -



ELEVATION 3
AS EXISTING


ELEVATION 3
AS PROPOSED

Rev Date Notes

Main contractor to check dimensions on site
Do not scale from this drawing
Use figured dimensions only
If in doubt contact Space A



Copyright 2020 Studio Space A Ltd

Closet Wing Rebuild Mills house	Elevation 3 As Existing & Proposed		 Space A Unit 2 10 Baltic Street East London EC1Y 0UJ hello@spacea.co.uk
	Drawn SB	Issued AH	
174 Regent's Park Road London NW1 8XP	Format A3	Scale 1:100	1108 - PL - 115 - 00