

Fourth Floor ▾

Third Floor ▾

Second Floor ▾

First Floor ▾

Mezz Floor ▾

Ground Floor ▾

FFL:+66.135 AOD

FFL:+57.579 AOD

FFL:+49.060 AOD

DETAIL  
A6160

2.

3.

6.

2.

3.

6.

4.

1

1.

7.

8.

notes

PROPOSED EAST ELEVATION

date

rev


revisions

19.03.20

A

Detail tags added

SCALE 1:100

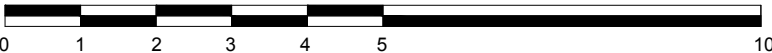

ELEVATIONS:

1. REPLACE WINDOW FRAMES AND GLAZING
2. UPPER WINDOWS TO BE REPLACED WITH SINGLE PANE OF NEW GLAZING
3. EXISTING WINDOW FRAME RETAINED AND REFURBISHED
4. REPLACE GLAZING IN STALL RISERS AND MAKE GOOD METAL GRATING
5. ENTRANCE DOORS RETAINED AND REFURBISHED

GENERAL NOTE: EXISTING STONE FACADE TO BE REPAIRED AND CLEANED

DMFK Architects Ltd take no responsibility for dimensions obtained by scaling from this drawing. If no dimension is shown the recipient must ascertain the dimension specifically from the architect or by site measurement and may not rely on the drawing. Supply of the drawing in digital form is solely for convenience and no reliance may be placed on any data in digital form. All data must be checked against hard copy. This drawing is issued for design intent only and should not be used for construction unless stated.

**copyright**  
This drawing is the property of dMFK Architects Ltd. No disclosure or copy of it may be made without the written permission of dMFK Architects Ltd.

**dMFK**

DE METZ FORBES KNIGHT ARCHITECTS

add: the old library 119 chalmley gardens london nw6 1aa t 020 7435 1144 f 020 7435 0884 mail info@dmfk.co.uk  
project drawing title

**1 ELY PLACE 2ND FLOOR FITOUT  
LONDON, EC1N 6RY**

PROPOSED ELEVATION 04

client	scale at A1	scale at A3	drawn	date
Sir Maurice Hatter T/A 1 Ely Estate	1.50 project no.	1.100 drawing no.	ET revision	JUNE 19
	<b>2151</b>	A1520	A	