



- Notes
- Do not scale from this drawing.
 - Dimensions are in millimeters unless stated otherwise.
 - Levels are in metres above AOD unless stated otherwise.
 - All drawings to be read in conjunction with relevant specifications, all relevant engineers and specialists' drawings and specifications + any other documents as specified by Thirdway Architecture.
 - Report any discrepancies in writing to Thirdway Architecture.
 - All dimensions are subject to site survey and are to be verified on site by the contractor before proceeding.

© Thirdway Architecture Ltd



Key

1. Wall mounted traditional light (ELT-02), Trent Single Light or sim approved, mounted to entrance soffit, with separate PIR motion sensor
2. Wall mounted light within lightwell (ELT03), Outdoor wall/spike light with integrated PIR motion sensor

Refer to Design Statement for lighting specifications



01 Proposed Front Elevation -Theobalds Road (No.20-22)

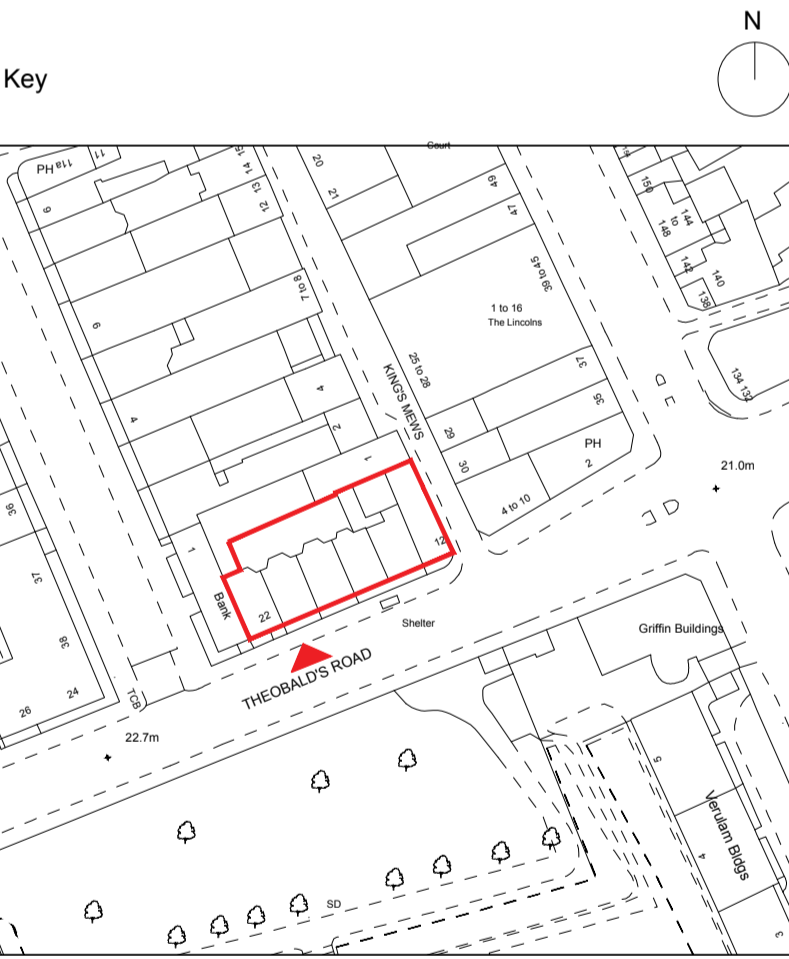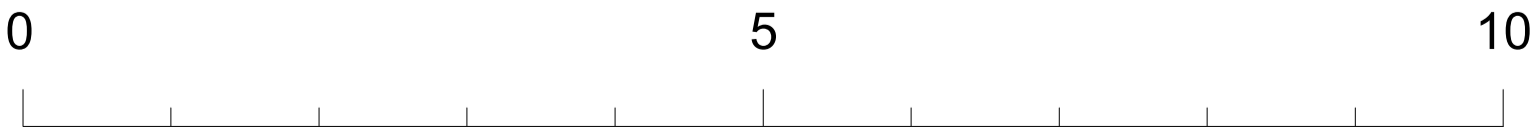

Project
12-22 Theobalds Road

Client
Fernglen Properties Ltd.

Drawing Title
Proposed Front Elevation
Facade Lighting
Scale @ A1
1:50

Scale @ A3
1:100