


Ordnance Survey, (c) Crown Copyright 2019. All rights reserved. Licence number 100022432

LOCATION PLAN
1:1250 @ A3

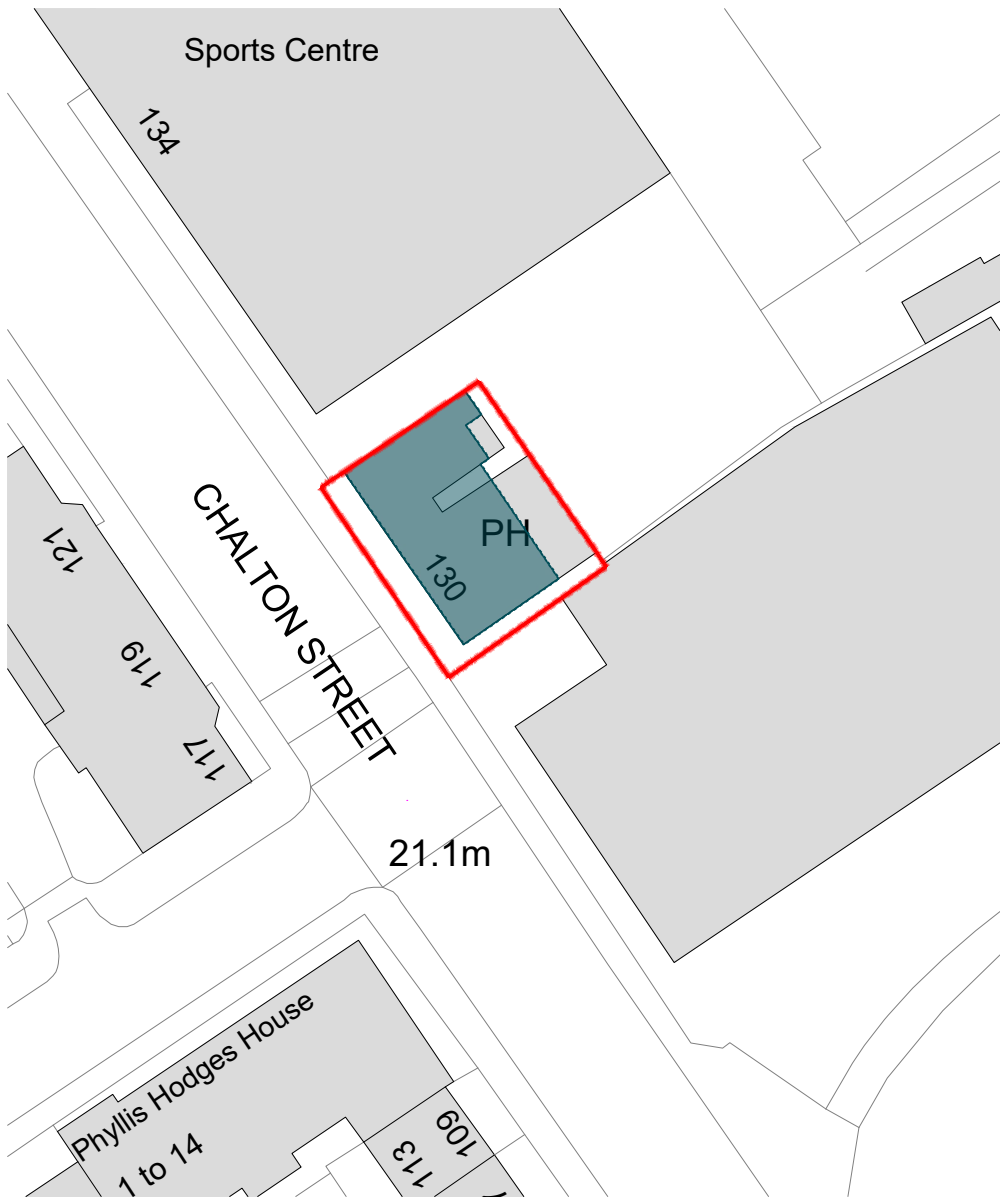

PROPOSED SITE PLAN
1:500 @ A3



T: 020 3384 9464 / E: info@gs.co.uk / W: gs.co.uk

Important Note

Whilst due care and attention is taken to ensure all surveys, drawings, dimensions and details provided are accurate, it is the Builders responsibility to check and verify all dimensions, details, levels and sewer invert levels on site prior to ordering any materials or commencing works. Should any discrepancies be found these should be relayed to the Architect immediately for review. Should these drawings be used without adequate site investigations and subsequent issues arise, liability will lie solely with the Builder. Do not scale off this drawing, work to figured dimensions only. This drawing must be read and checked with all structural and relevant specialist drawings. The Builder is to comply in all respects with the current Building Regulations and latest Codes of Practice.

© Copyright

The copyright in all designs, drawings, reports, models, specifications, bills of quantities, calculations and any other documents prepared by GBS Architectural Limited shall remain vested in the Company.

As long as the Company has received the payment in full of any fees properly due and owing, the Company grants a licence to the Client to copy and use the documents for the purposes of the project only (excluding any extension of the project).

The Company shall not be liable for any use of the documents for any purpose other than that for which they were prepared and provided by the Company.

Revisions

Rev	Date	Notes	Initial


Project

Client: DOCKLOCK LIMITED
Address: 130 CHALTON STREET, LONDON


Stage: Planning

Drawing

Title: Location Plan & Site Plan
Drawn By: GS & MK
Date: JUL 2019
Scale: 1:1250 @ A3
Dwg No.: 2019-017 -LP Rev: -

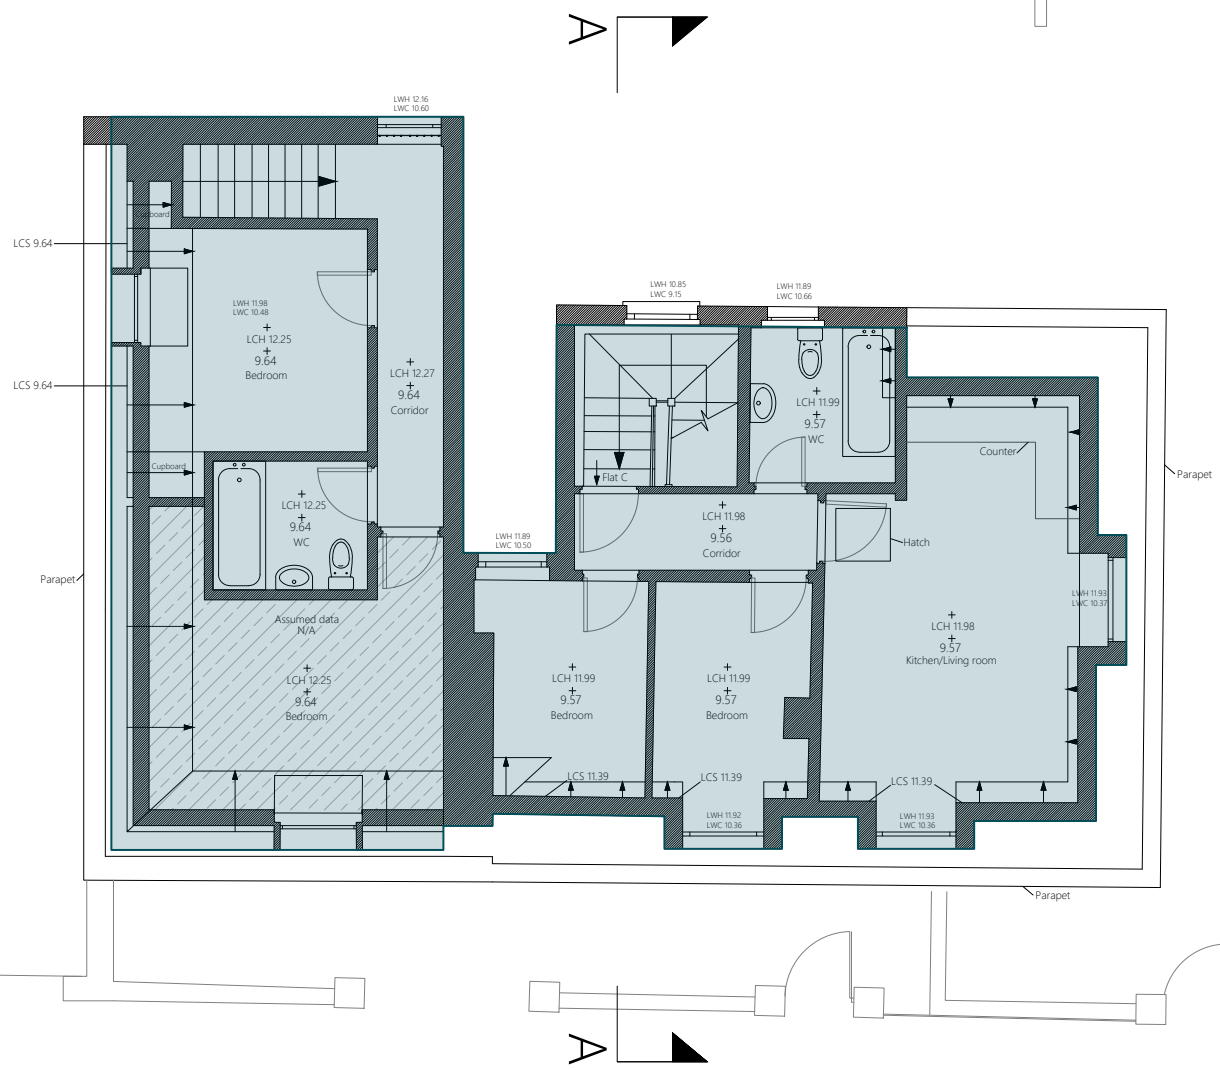


Existing Third floor Plan
Demolition area highlighted in green
Scale 1/100

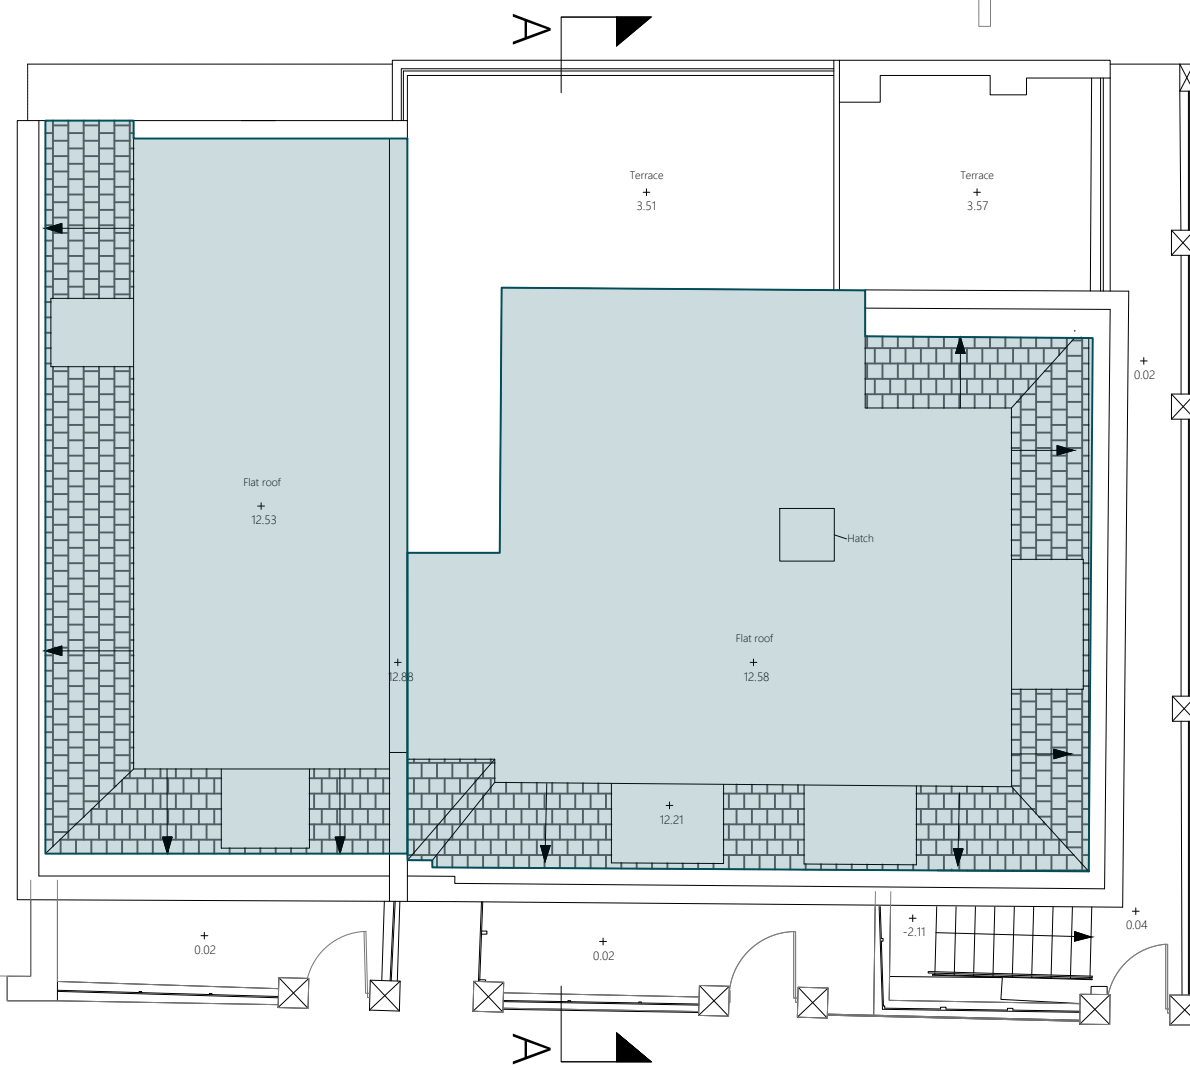

Existing Roof Plan
Demolition area highlighted in green
Scale 1/100

CHALTON STREET

CHALTON STREET

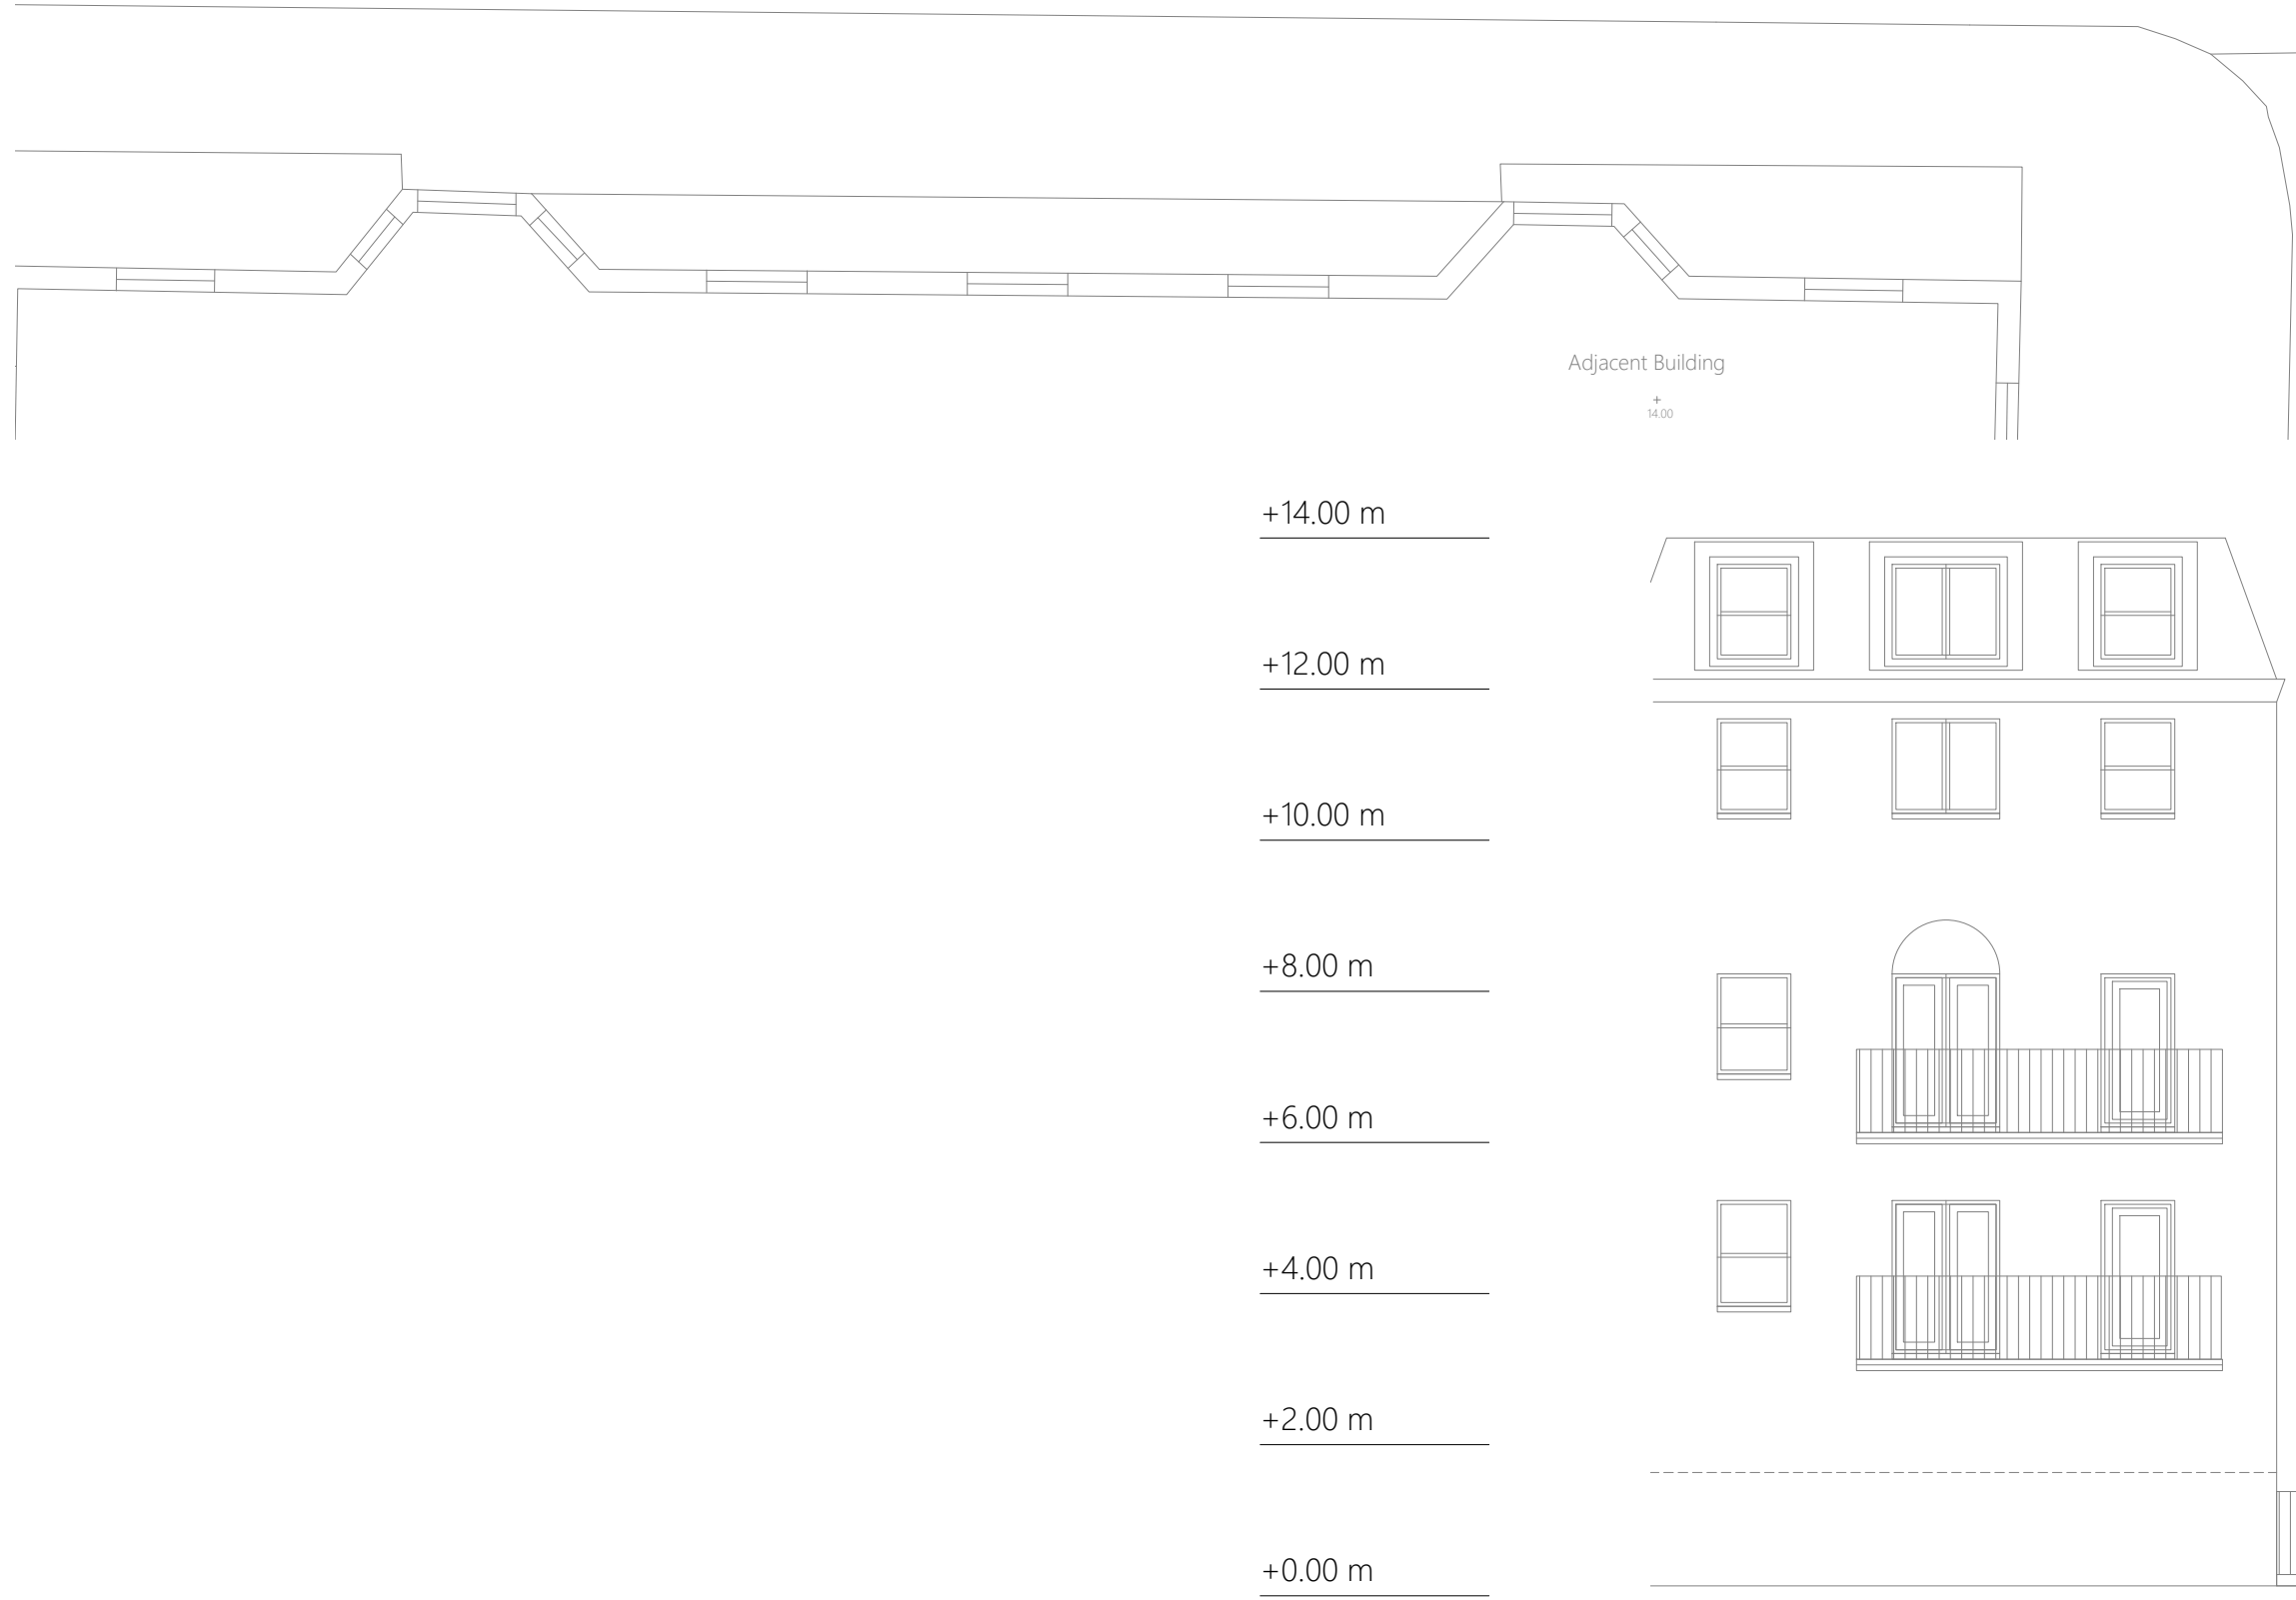

Existing SIDE ELEVATION facing Aldenham Street
Demolition highlighted in green
Scale 1/100

Important Note

When due care and attention is taken to ensure all drawings, reports, models, specifications, bills of materials, calculations and any other documents prepared by GBS Architectural reflect and remain correct to the Company.
As long as the Company has received its payment in full of any fees properly due and owing, the Company grants a license to the Client to copy and use the documents for the purposes of the project only provided, any revision of the documents.
The Company shall not be liable for any use of the documents for any purpose other than that for which they were prepared and... provided to the Company.

© Copyright


The copyright in all designs, drawings, reports, models, specifications, bills of materials, calculations and any other documents prepared by GBS Architectural reflect and remain correct to the Company.
As long as the Company has received its payment in full of any fees properly due and owing, the Company grants a license to the Client to copy and use the documents for the purposes of the project only provided, any revision of the documents.
The Company shall not be liable for any use of the documents for any purpose other than that for which they were prepared and... provided to the Company.



T: 020 3384 9464 / E: info@gsb.co.uk / W: gbs.co.uk

Revisions				Index
Rev	Date	Revised	By	


Project	Drawing
Client: DOCKLOCK LIMITED	Title: Existing Demolition Plans & side elevation
Address: 130 CHALTON STREET, LONDON	Drawn By: MK
	Date: JUL 2019
	Scale: 1:100 @ A1
Stage: Planning	Dwg No.: 2019-017-10 Rev: -

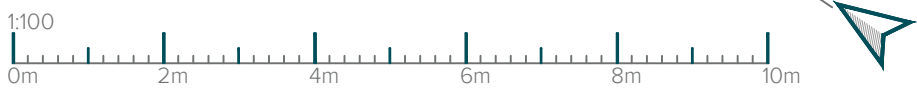


Whilst due care and attention is taken to ensure all surveys, drawings, dimensions and details provided are accurate, it is the Client's responsibility to check and verify all dimensions, details, levels and other data used in the design. The Client is responsible for ensuring that the design is suitable for the intended use and that it complies with all relevant building regulations and other applicable laws. The Client is responsible for obtaining all necessary permissions and consents from the relevant authorities. 

The copyright in all designs, drawings, reports, models, specifications, bills of materials, calculations and any other documents prepared by GBS Architectural Limited shall remain vested in the Company. No part of the Company's design shall be reproduced, stored in a retrieval system, or transmitted in any form or by any means, electronic, mechanical, photocopying, recording, or by any information storage or retrieval system, without the prior written permission of the Company. The Company shall not be liable for any use of the documents for any purpose other than that for which they were prepared and provided by the Company.

+14.00 m
+12.00 m
+10.00 m
+8.00 m
+6.00 m
+4.00 m
+2.00 m
+0.00 m

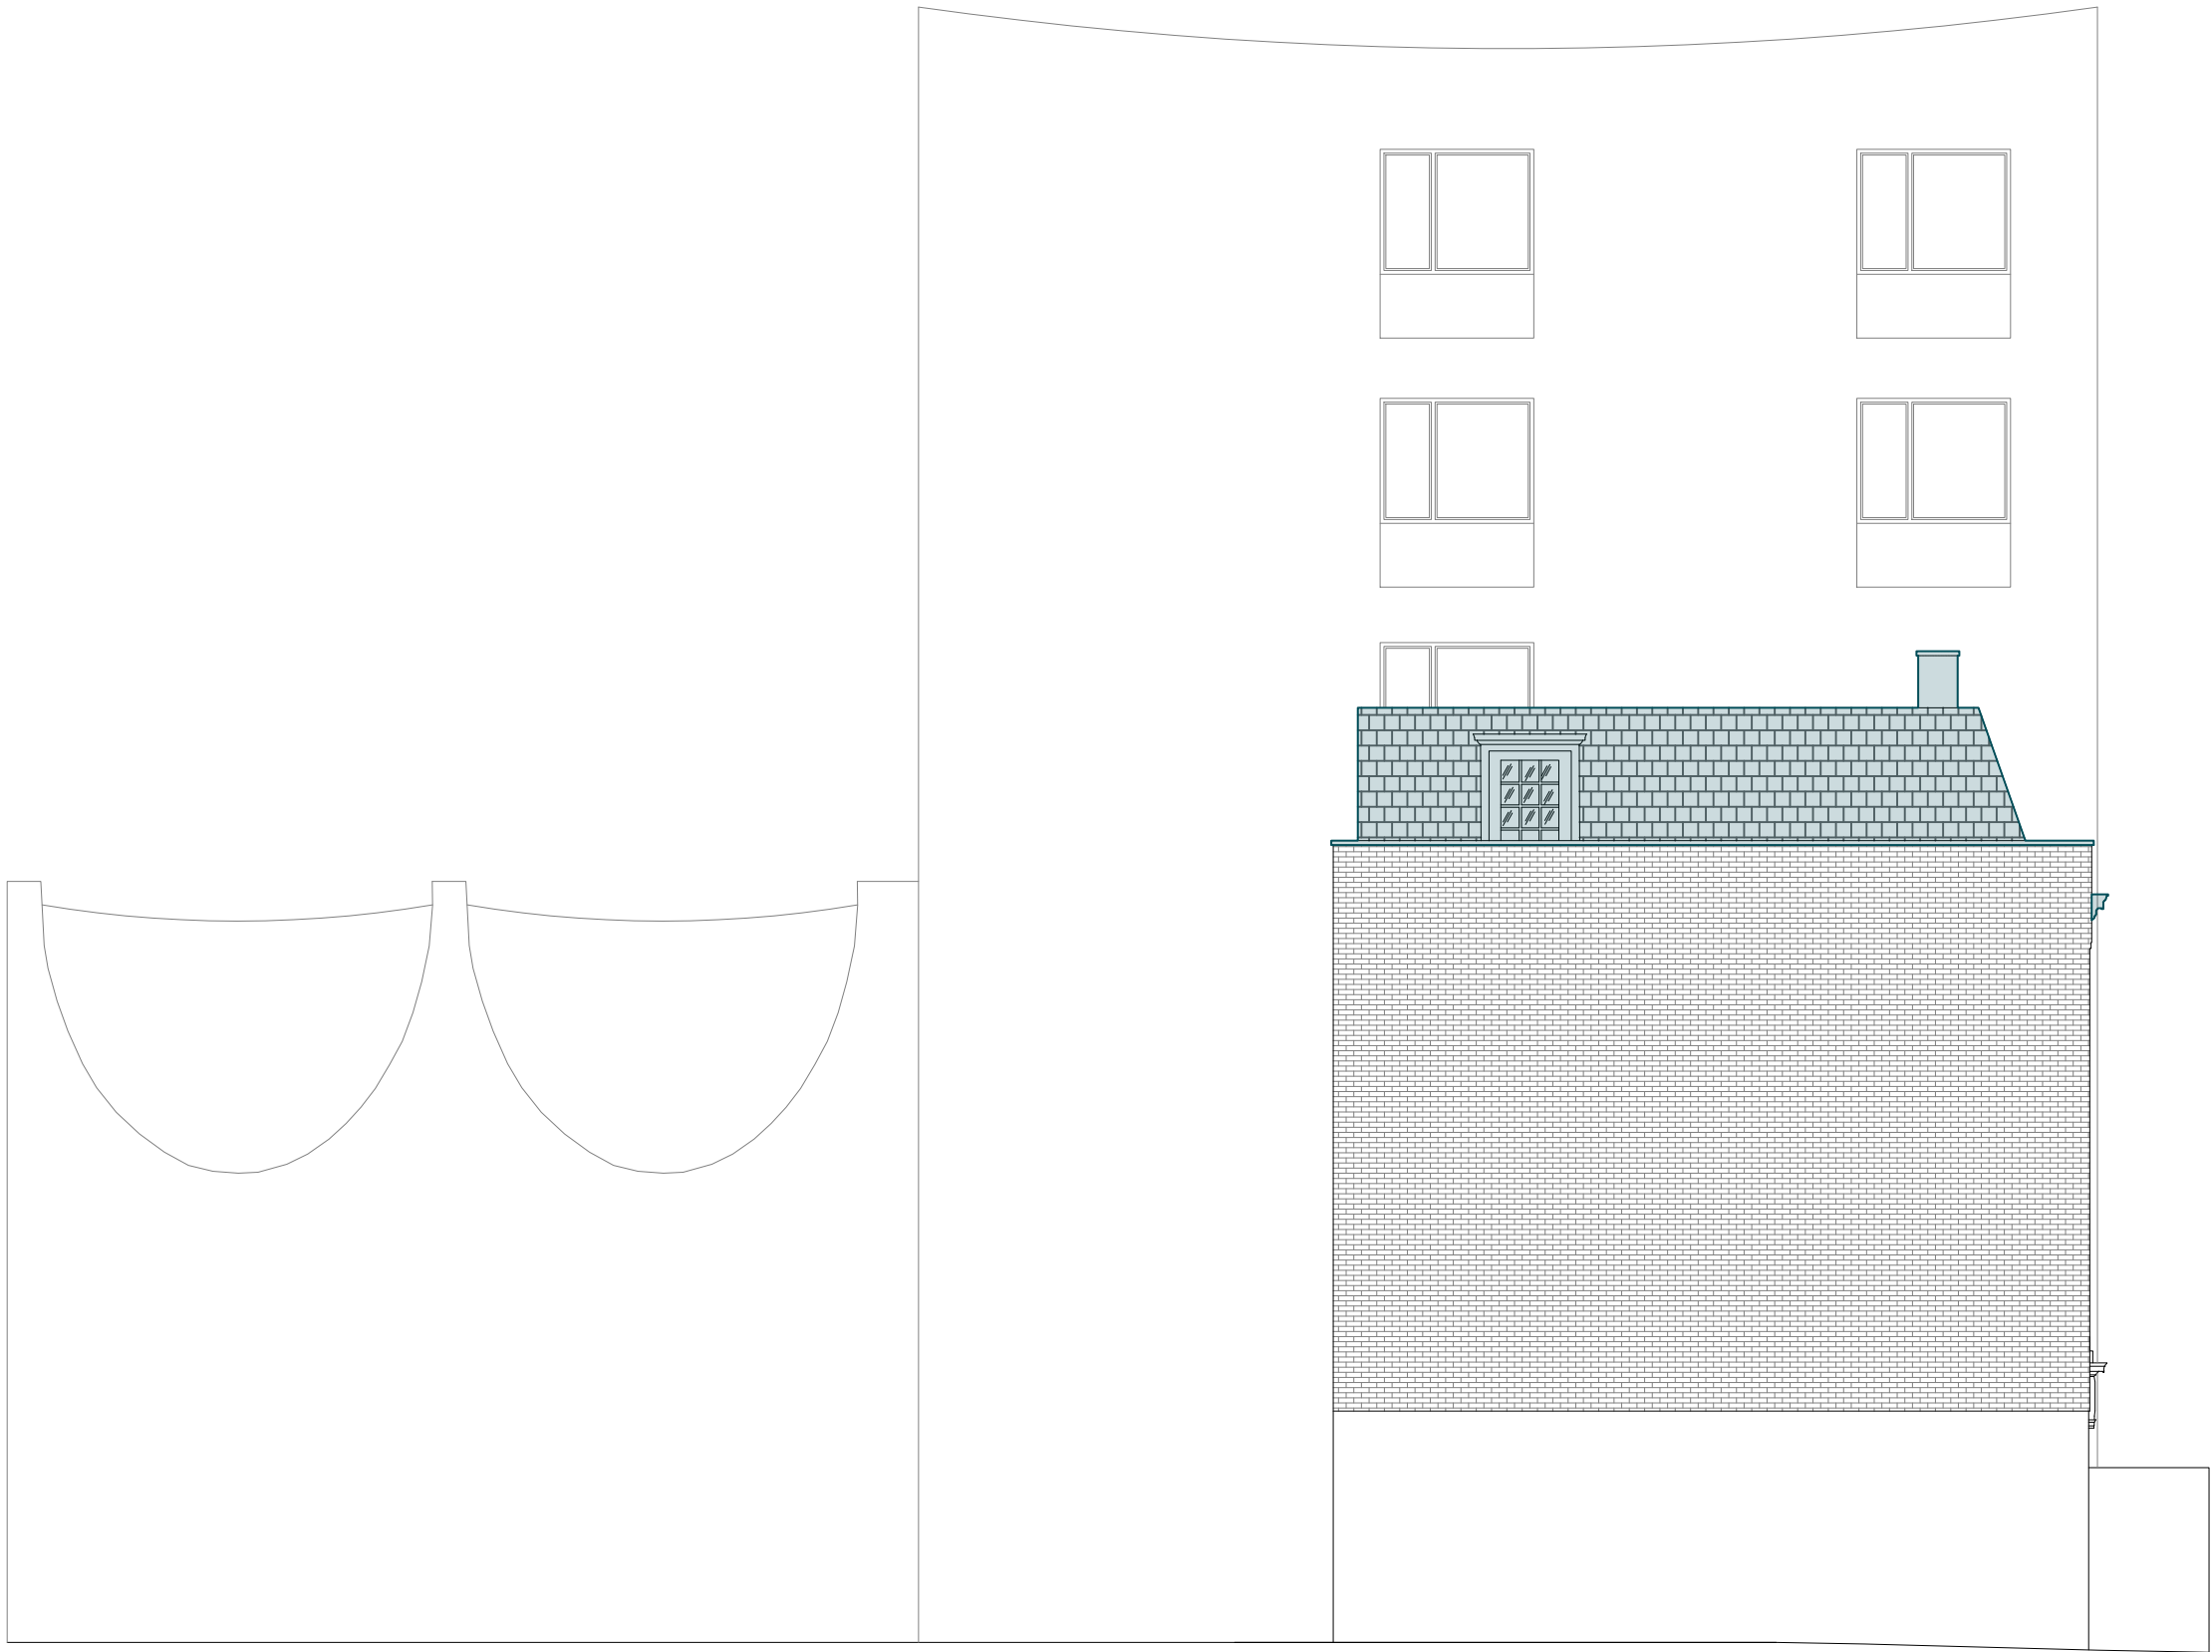

EXISTING SIDE ELEVATION 2
Demolition highlighted in green
Scale 1/100

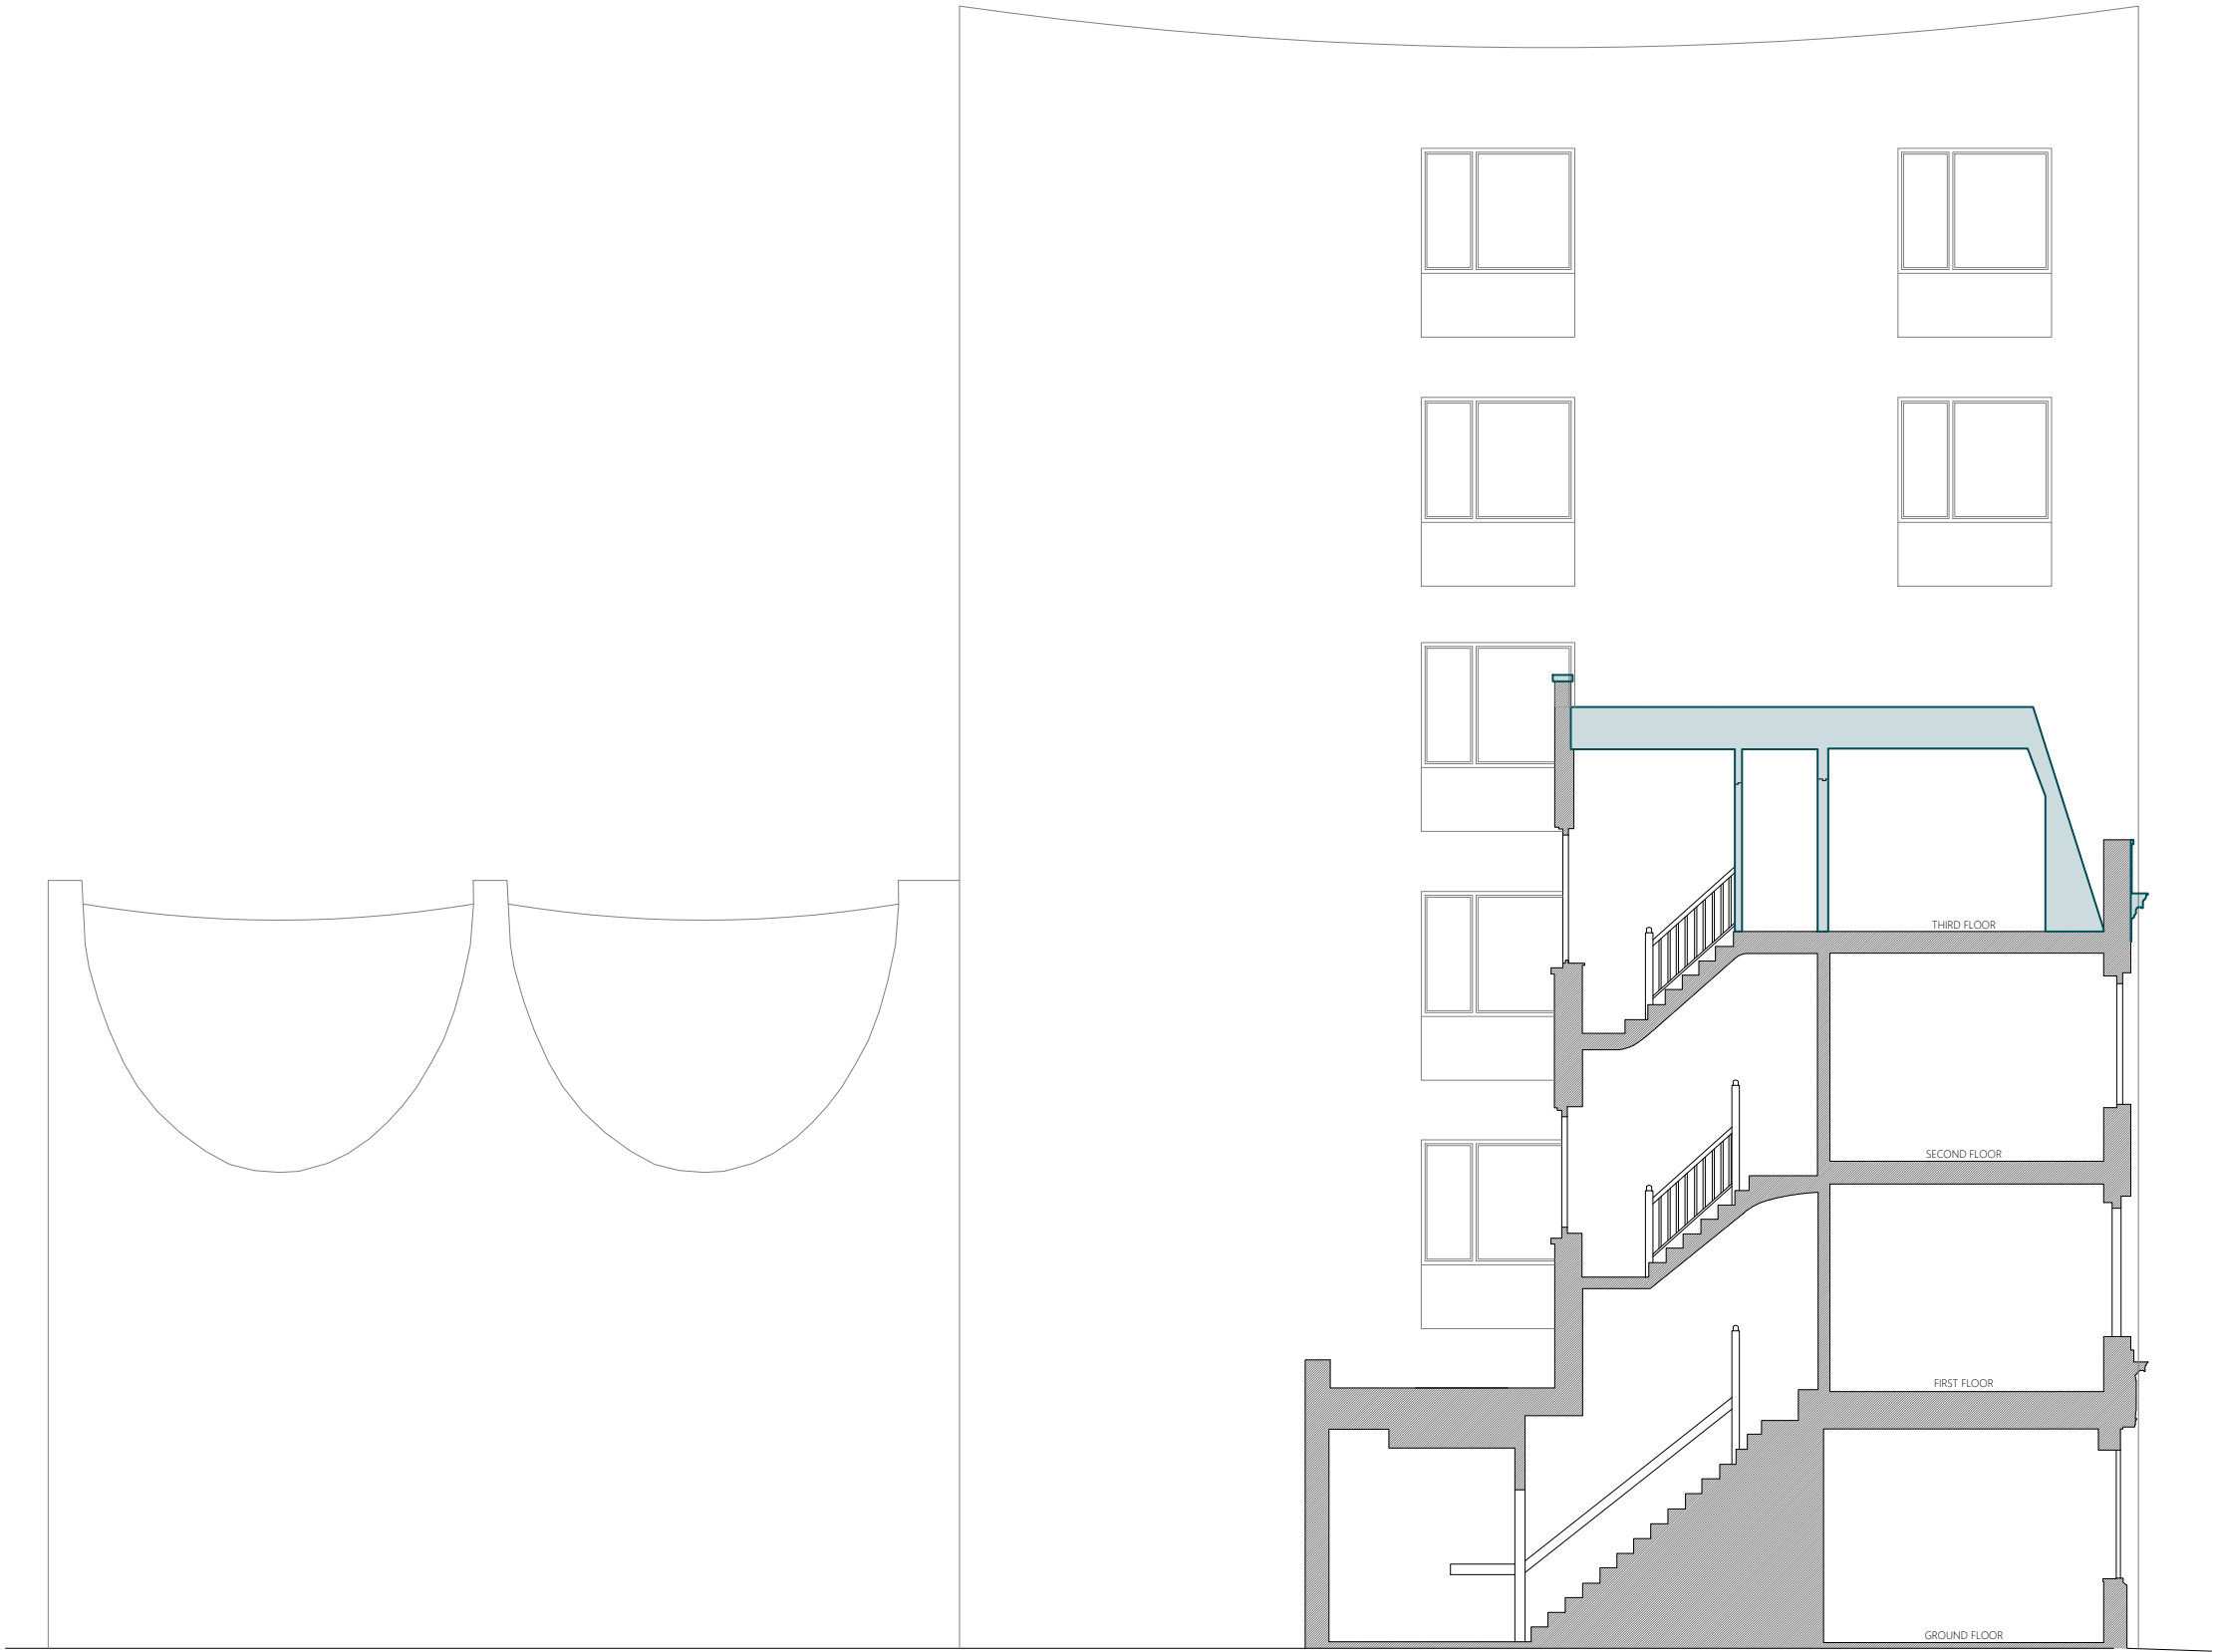

EXISTING SECTION A-A
Demolition highlighted in green
Scale 1/100

+14.00 m
+12.00 m
+10.00 m
+8.00 m
+6.00 m
+4.00 m
+2.00 m
+0.00 m



Existing REAR ELEVATION
Demolition highlighted in green
Scale 1/100



T: 020 3384 9464 / E: info@gbs.co.uk / W: gbs.co.uk

Revisions				
Rev	Date	Notes		Index

Project		Drawing	
Client:	DOCKLOCK LIMITED	Title:	Existing Demolition Elevations Section
Address:	130 CHALTON STREET, LONDON	Drawn By:	MK
		Date:	JUL 2019
		Scale:	1:100 @ A1
Stage:	Planning	Dwg No.:	2019-017 -11 Rev. -

1:100
0m 2m 4m 6m 8m 10m

Important Note

Whilst due care and attention is taken to ensure all drawings, reports, dimensions and details provided are accurate, it is the Client's responsibility to check and verify all dimensions, details, levels and other data before use on any project. The Company is not responsible for any errors or omissions in the drawings, reports, dimensions and details provided. Should there be any discrepancy between the drawings, reports, dimensions and details provided and the actual site conditions, the Client shall be responsible for any errors or omissions. The Company shall not be liable for any use of the drawings, reports, dimensions and details provided for any purpose other than that for which they were prepared and provided by the Company.

© Copyright

The copyright in all designs, drawings, reports, models, specifications, bills of materials, calculations and any other documents prepared by GBS Architectural Limited shall remain the property of the Company. No part of the Company's design or drawings shall be reproduced, stored in a retrieval system, or transmitted in any form or by any means, electronic, mechanical, photocopying, recording, or by any information storage and retrieval system, without the prior written permission of the Company. The Company shall not be liable for any use of the documents for any purpose other than that for which they were prepared and provided by the Company.

+14.00 m
+12.00 m
+10.00 m
+8.00 m
+6.00 m
+4.00 m
+2.00 m
+0.00 m




Existing FRONT ELEVATION facing Chalton Street
Demolition highlighted in Green
Scale 1/100



T: 020 3384 9464 / E: info@pbs.co.uk / W: gbs.co.uk


Revisions				
Rev	Date	Notes		Index

Project		Drawing	
Client:	DOCKLOCK LIMITED	Title:	Existing Demolition Elevation
Address:	130 CHALTON STREET, LONDON	Drawn By:	MK
		Date:	JUL 2019
		Scale:	1:100 @ A1
Stage:	Planning	Dwg No.:	2019-017-12 Rev. -

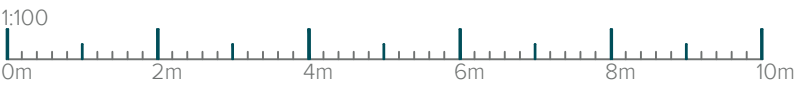


Whilst due care and attention is taken to ensure all surveys, drawings, dimensions and details provided are accurate, it is the Client's responsibility to check and verify all dimensions, details, levels and levels must be used as the basis for planning, and materials or construction works. Should any discrepancies be found, these should be referred to the architect immediately for review. Should these drawings be used without adequate site investigation and subsequent design work, liability will be shared with the Client. Do not rely on the drawings, which are issued on the basis that they are for the purpose of the project only. The Company shall not be liable for any use of the documents for any purpose other than that for which they were prepared and provided by the Company.

The copyright in all designs, drawings, reports, models, specifications, bills of materials, calculations and any other documents prepared by GBS Architectural Limited shall remain vested in the Company. As long as the Company has retained the copyright in full of any design, drawings, reports, models, specifications, bills of materials, calculations and any other documents prepared by GBS Architectural Limited, the Company grants a license to the Client to copy and use the documents for the purpose of the project only, provided, any reproduction of the documents shall not be made for any purpose other than that for which they were prepared and provided by the Company.

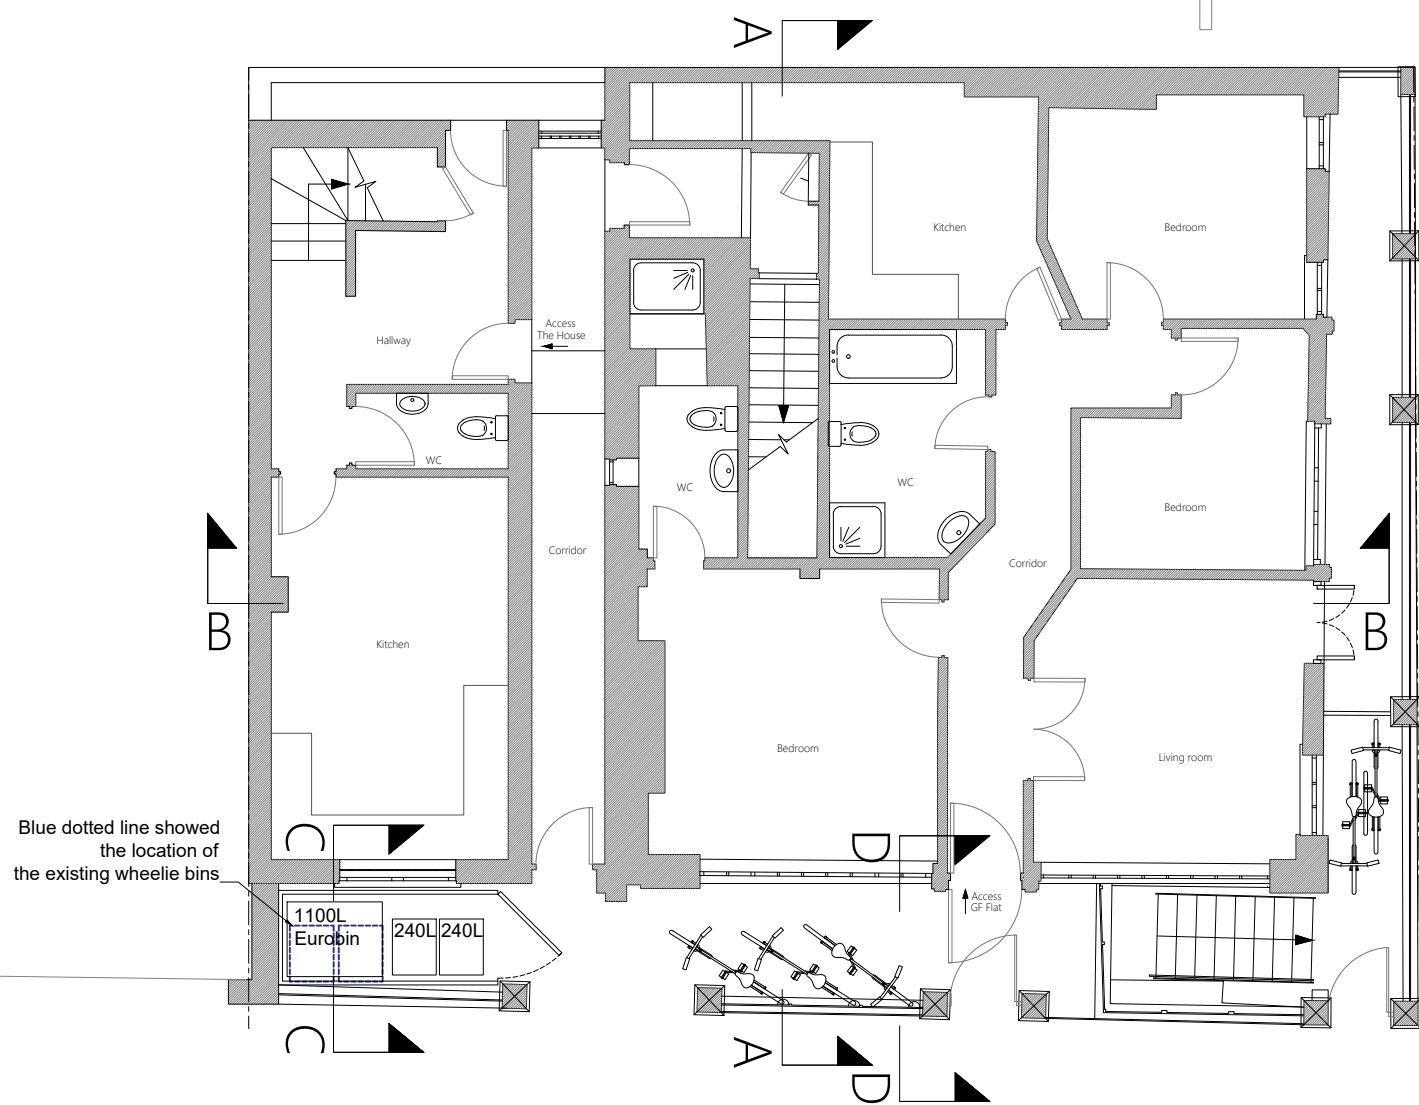

PROPOSED GROUND FLOOR
PROPOSED BIN STORAGE AND 5 x CYCLE STORAGE

CHALTON STREET

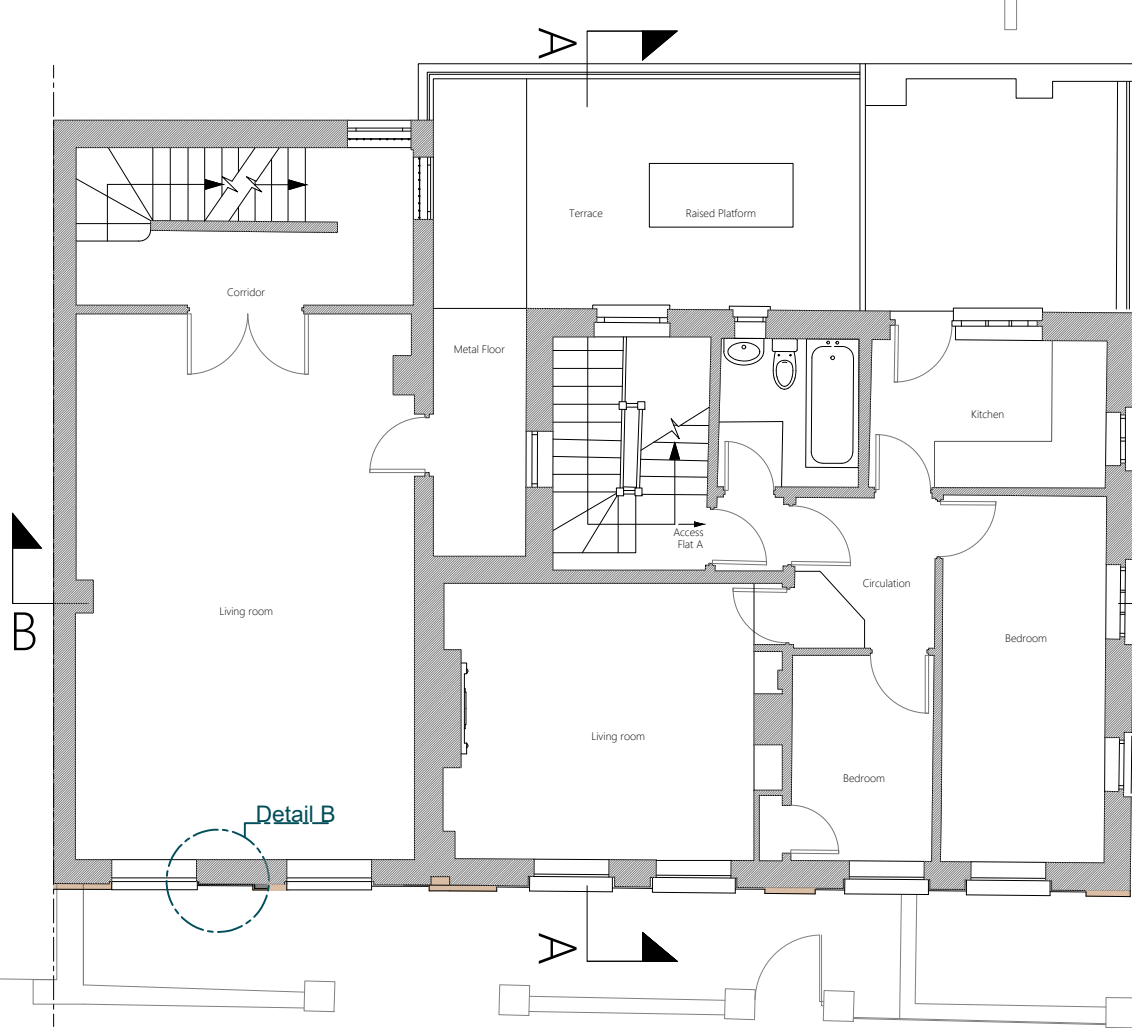

PROPOSED FIRST FLOOR
NO CHANGES FROM EXISTING

CHALTON STREET

Adjacent Building

Adjacent Building

Adjacent Building


Adjacent Building



T: 020 3384 9464 / E: info@gs.co.uk / W: gs.co.uk

Revisions					Issue
Rev	Date	Notes	Updated	Planning updates	Rev
B	NOV 19				MM
E	MAY 20				MM

Project		Drawing	
Client:	DOCKLOCK LIMITED	Title:	Proposed Plans
Address:	130 CHALTON STREET, LONDON	Drawn By:	GS & MK
		Date:	JUL 2019
		Scale:	1:100 @ A1
Stage:	Planning	Dwg No.:	2019-017-01 Rev. E

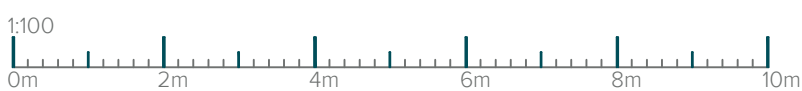


Important Note

Whilst due care and attention is taken to ensure all surveys, drawings, dimensions and details provided are accurate, it is the Client's responsibility to check and verify all dimensions, details, levels and levels must be used as the basis for planning, the materials or construction works. Should any discrepancies be found, these should be raised by the architect immediately for review. Should these drawings be used without adequate site investigation and subsequent design work, liability will be shared with the Client. Do not rely on the drawings, which are issued with the drawings and shall not be used for any other purpose. The Company shall not be liable for any use of the documents for any purpose other than that for which they were prepared and provided by the Company.


© Copyright

The copyright in all designs, drawings, reports, models, specifications, bills of quantities, calculations and any other documents prepared by GBS Architectural Limited and remain the property of the Company. No part of this document may be reproduced, stored in a retrieval system, or transmitted in any form or by any means, electronic, mechanical, photocopying, recording, or by any information storage and retrieval system, without the prior written permission of the Company. The Company shall not be liable for any use of the documents for any purpose other than that for which they were prepared and provided by the Company.

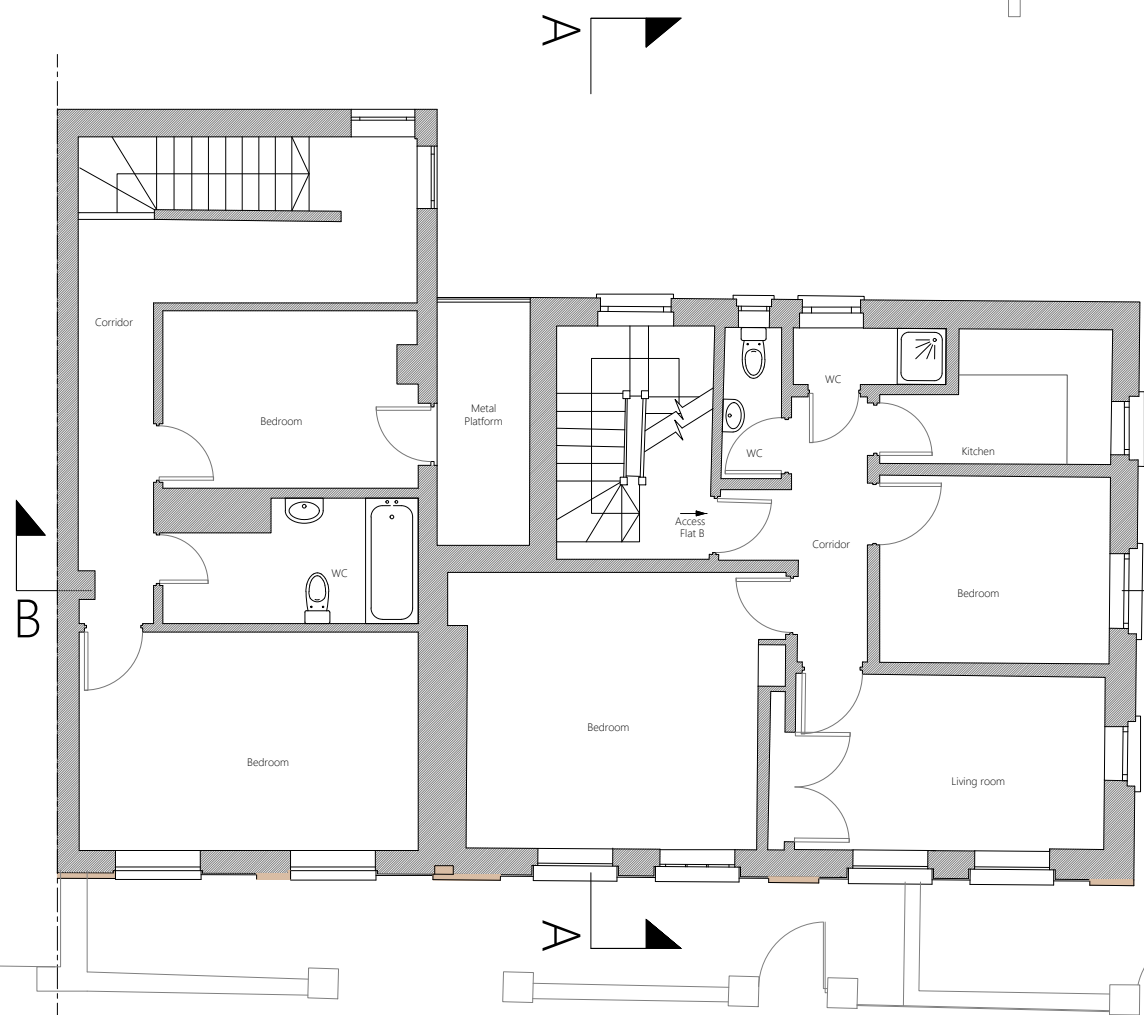

PROPOSED SECOND FLOOR
STAIRCASE TO THIRD FLOOR IN HOUSE
REMOVED AND OPENING BLOCKED UP -
EXISTING 3 BEDROOM HOUSE CONVERTED TO 2
BEDROOM

CHALTON STREET

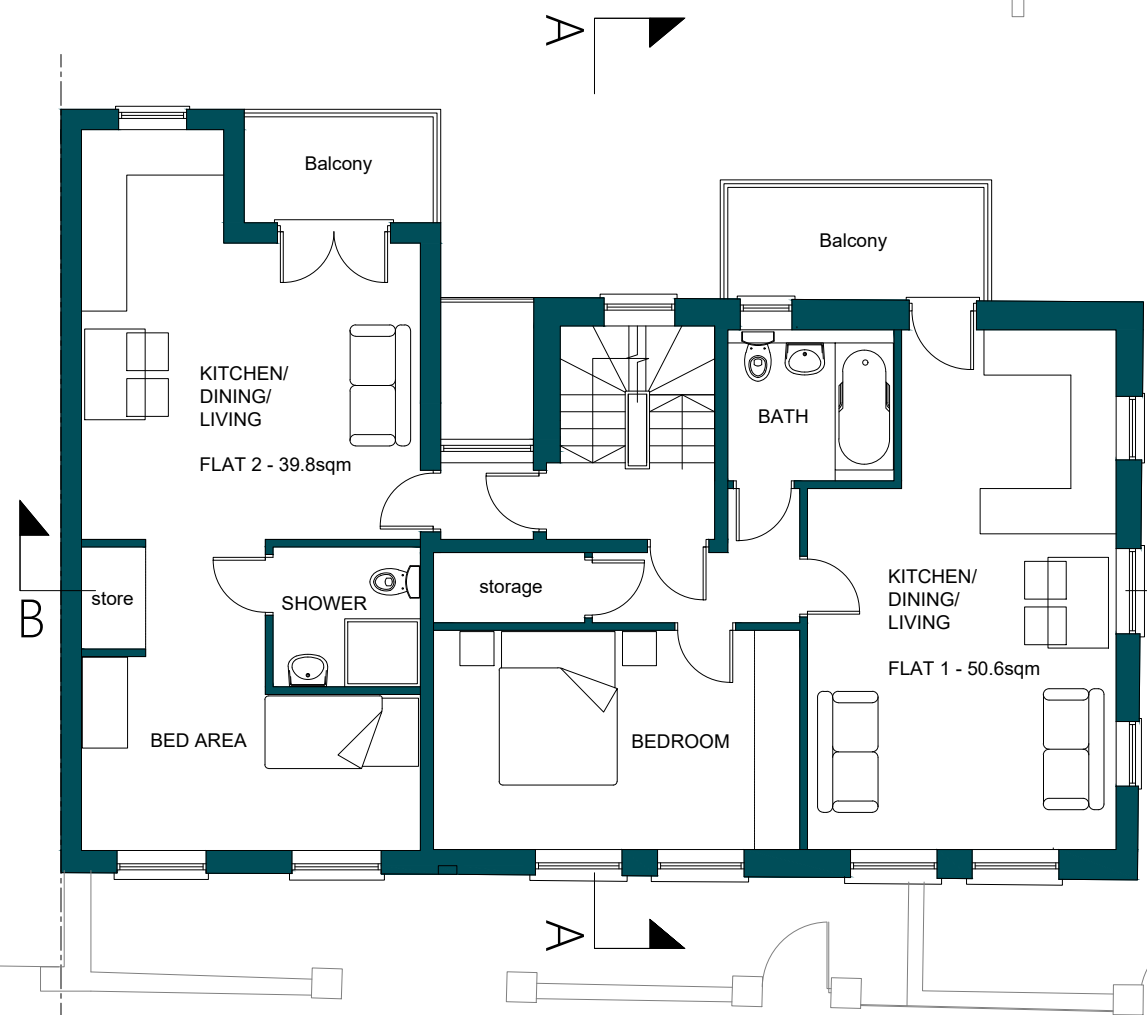

PROPOSED THIRD FLOOR
EXISTING 3RD FLOOR MANSARD REMOVED AND NEW
CONSTRUCTED FLOOR/FLATS

CHALTON STREET

Adjacent Building

Adjacent Bulk

Adjacent Building

Adjacent Building




T: 020 3384 9464 / E: info@gsb.co.uk / W: gbs.co.uk

Revisions					Issue
Rev	Date	Notes	Updated	Planning updates	Rev
1	NOV 19				MM
2	MAR 20				MM

Project		Drawing	
Client:	DOCKLOCK LIMITED	Title:	Proposed Plans
Address:	130 CHALTON STREET, LONDON	Drawn By:	GS & MK
		Date:	JUL 2019
		Scale:	1:100 @ A1
Stage:	Planning	Dwg No.:	2019-017 -02 Rev. E

1:100
0m 2m 4m 6m 8m 10m

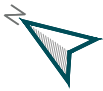



CHALTON STREET



CHALTON STREET



T: 020 3384 9464 / **E:** info@gbs.co.uk / **W:** gbs.co.uk


[illegible]

Project	Drawing
Client: DOCKLOCK LIMITED	Title: Proposed Plans
Address: 130 CHALTON STREET, LONDON	Drawn By: GS & MK
	Date: JUL 2019
	Scale: 1:100 @ A1
Stage: Planning	Dwg No.: 2019-017 -03 Rev. -

The copyright in all designs, drawings, reports, models, specifications, bills of quantities, calculations and any other documents prepared by C&S Architectural Limited shall remain vested in the Company.

As long as the Company has received the payment in full of any fees properly due and owing, the Company grants a licence to its Client to copy and use the documents for the purposes of the project only (excluding any extension of the project).

The Company shall not be liable for any use of the documents for any purpose other than that for which they were prepared and provided by the Company.

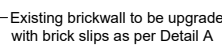

The floor plan shows a rectangular flat with a central living area containing a sofa and coffee table. To the left is a kitchen with a sink and stove. To the right is a bedroom with a bed. At the bottom is another bedroom with a bed. A bathroom is located between the two bedrooms at the bottom. The plan is labeled 'FLAT' in the center. Section lines A-A and B-B are indicated with arrows and labels.

Existing windows to be replace

GBS ARCHITECTURAL

Revisions

Rev	Date	Notes	By

Drawing: _____
 Title: Proposed Roof Plan,
 Section & Elevation
 Drawn By: GS & MK
 Date: JUL 2019
 Scale: 1:100 @ A1
 Dwg No.: 2019-017 -04 Rev: -



+14.00 m
+12.00 m
+10.00 m
+8.00 m
+6.00 m
+4.00 m
+2.00 m
+0.00 m



PROPOSED SIDE ELEVATION facing Aldenham Street
Scale 1/100

+14.00 m
+12.00 m
+10.00 m
+8.00 m
+6.00 m
+4.00 m
+2.00 m
+0.00 m



PROPOSED REAR ELEVATION
Scale 1/100


1:100
0m 2m 4m 6m 8m 10m

Important Note


Whilst due care and attention is taken to ensure all surveys, drawings, dimensions and details provided are accurate, it is the Client's responsibility to check and verify all dimensions, details, levels and levels must be used as a guide to planning, not a substitute for a professional survey. Should any discrepancies be found, these should be referred to the architect immediately for review. Should these drawings be used without obtaining the architect's approval and subsequent written consent, the Client shall be liable for all costs of any such use, including any legal proceedings and any other costs or damages which may be incurred by the Client in connection with the use of these drawings. The Client shall be responsible for obtaining all necessary permissions and consents from the relevant authorities for the use of these drawings.

© Copyright

The copyright in all designs, drawings, reports, models, specifications, bills of materials, calculations and any other documents prepared by GBS Architectural Limited and remain the property of GBS Architectural Limited. No part of any design, drawing, report, model, specification, bill of materials, calculation or any other document prepared by GBS Architectural Limited may be reproduced, stored in a retrieval system, or transmitted in any form or by any means, electronic, mechanical, photocopying, recording, or by any information storage or retrieval system, without the prior written permission of GBS Architectural Limited. The Client shall be responsible for obtaining all necessary permissions and consents from the relevant authorities for the use of these drawings. 

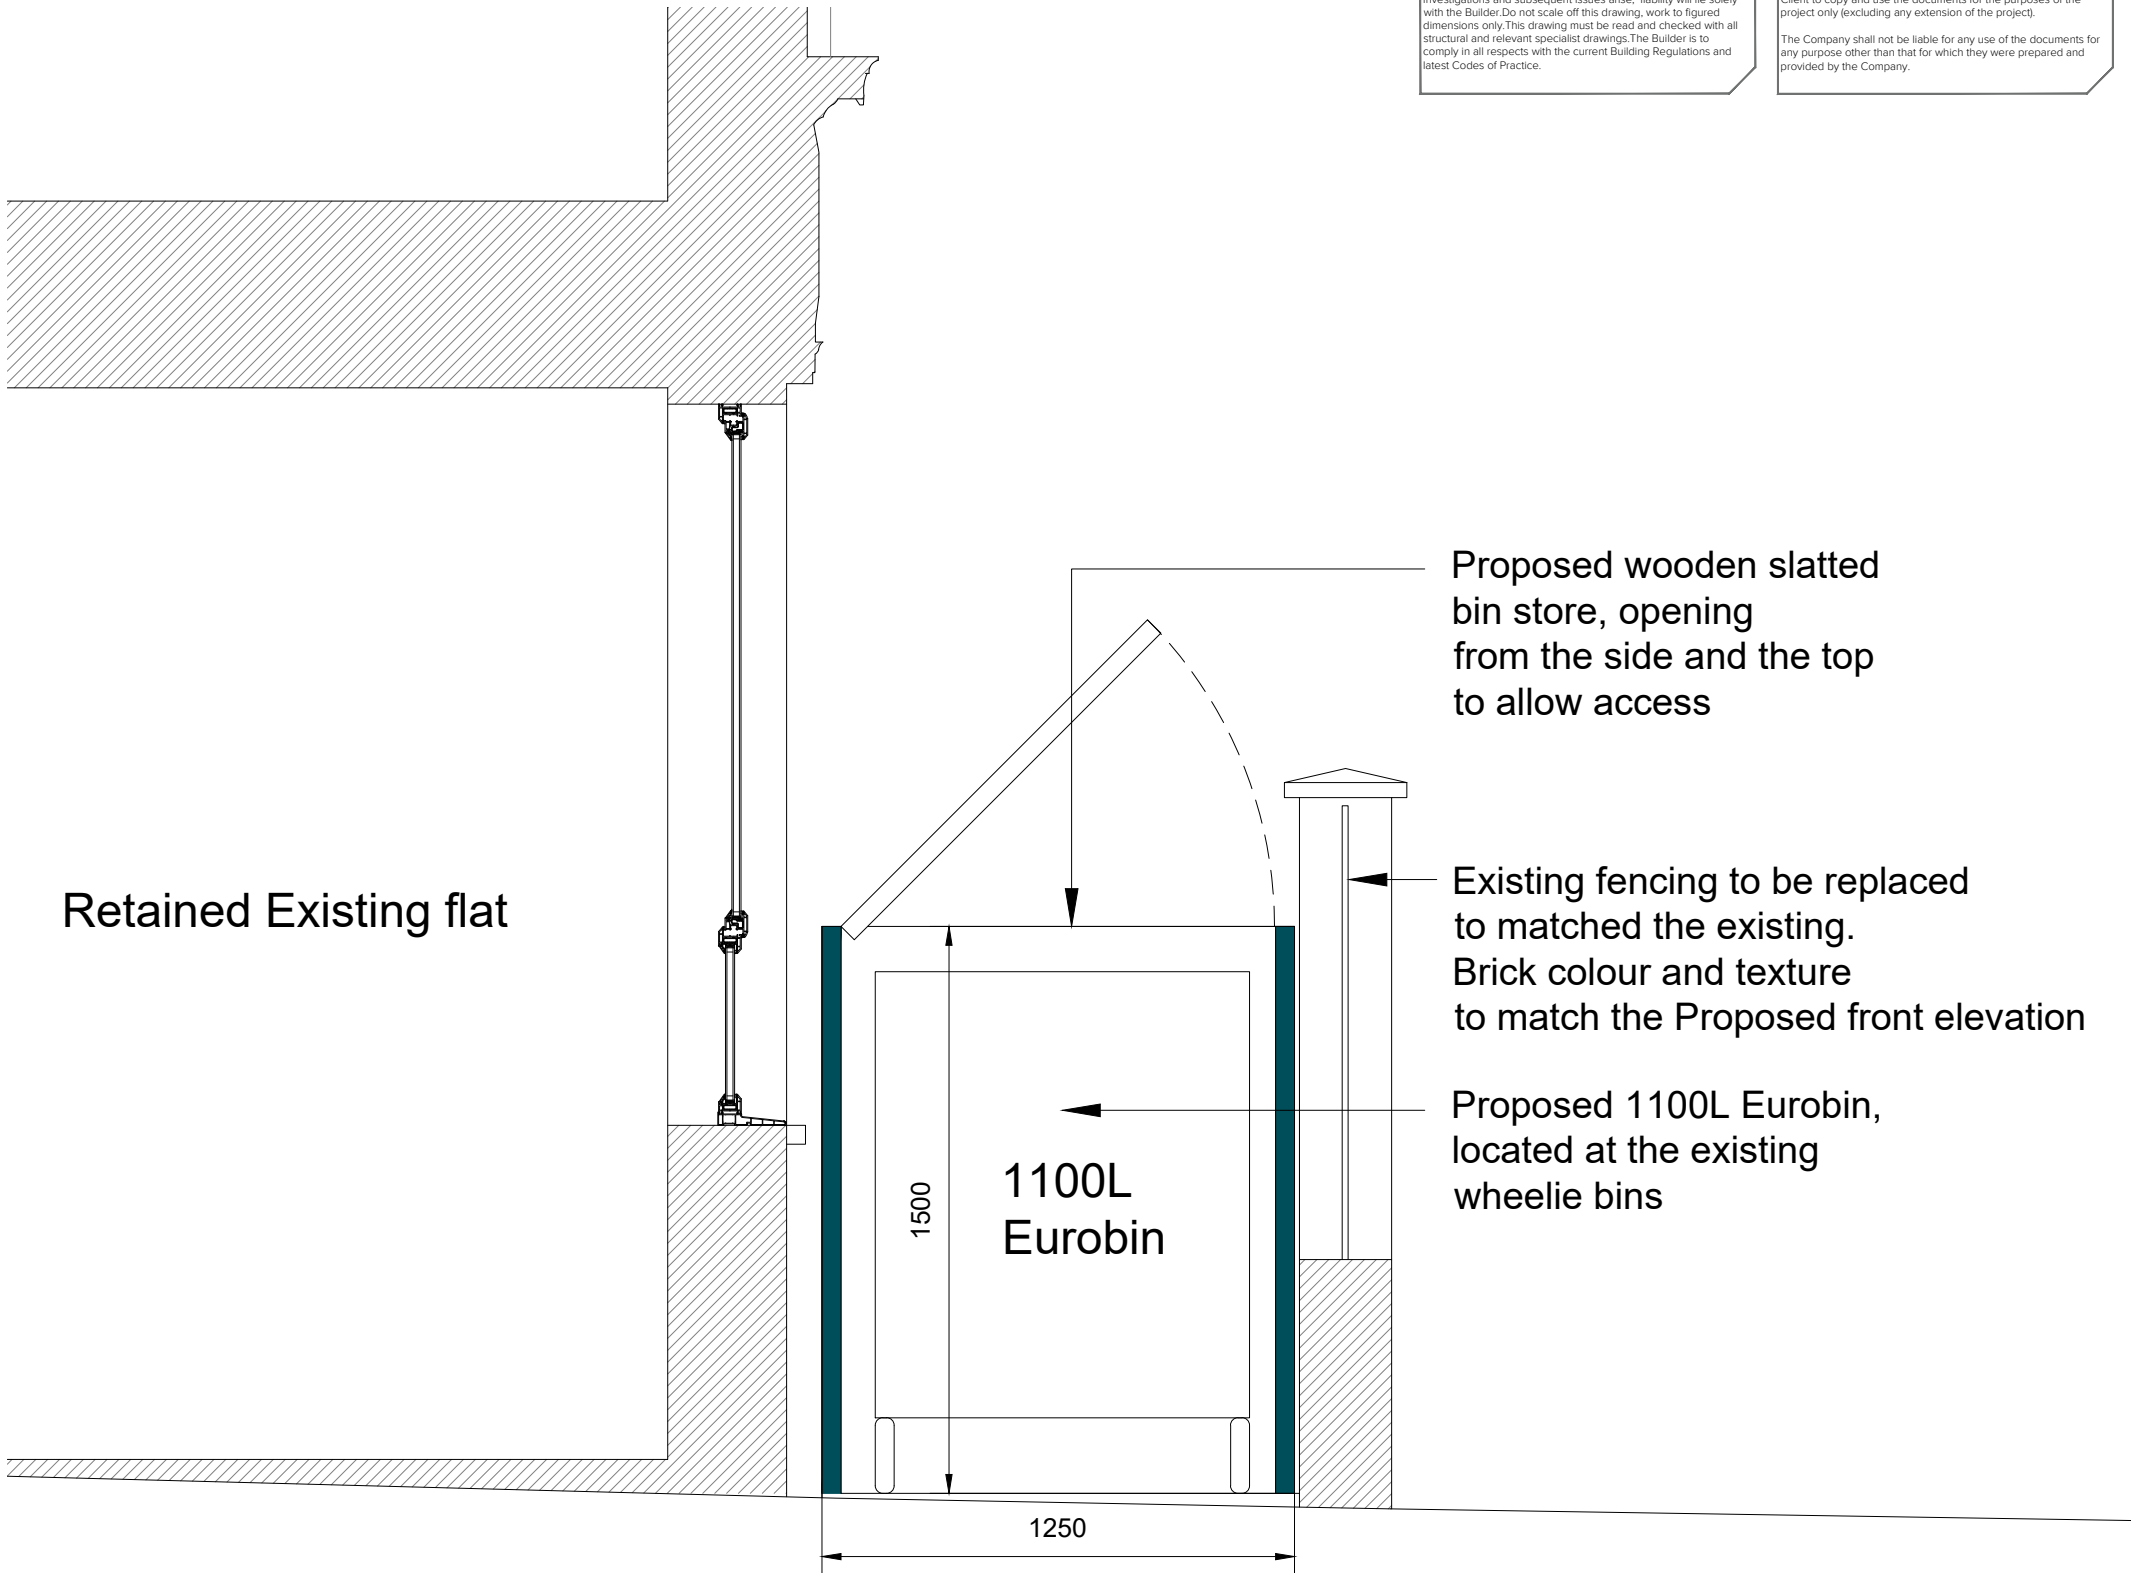

PROPOSED SECTION C-C THROUGH BIN STORE
Scale 1/20

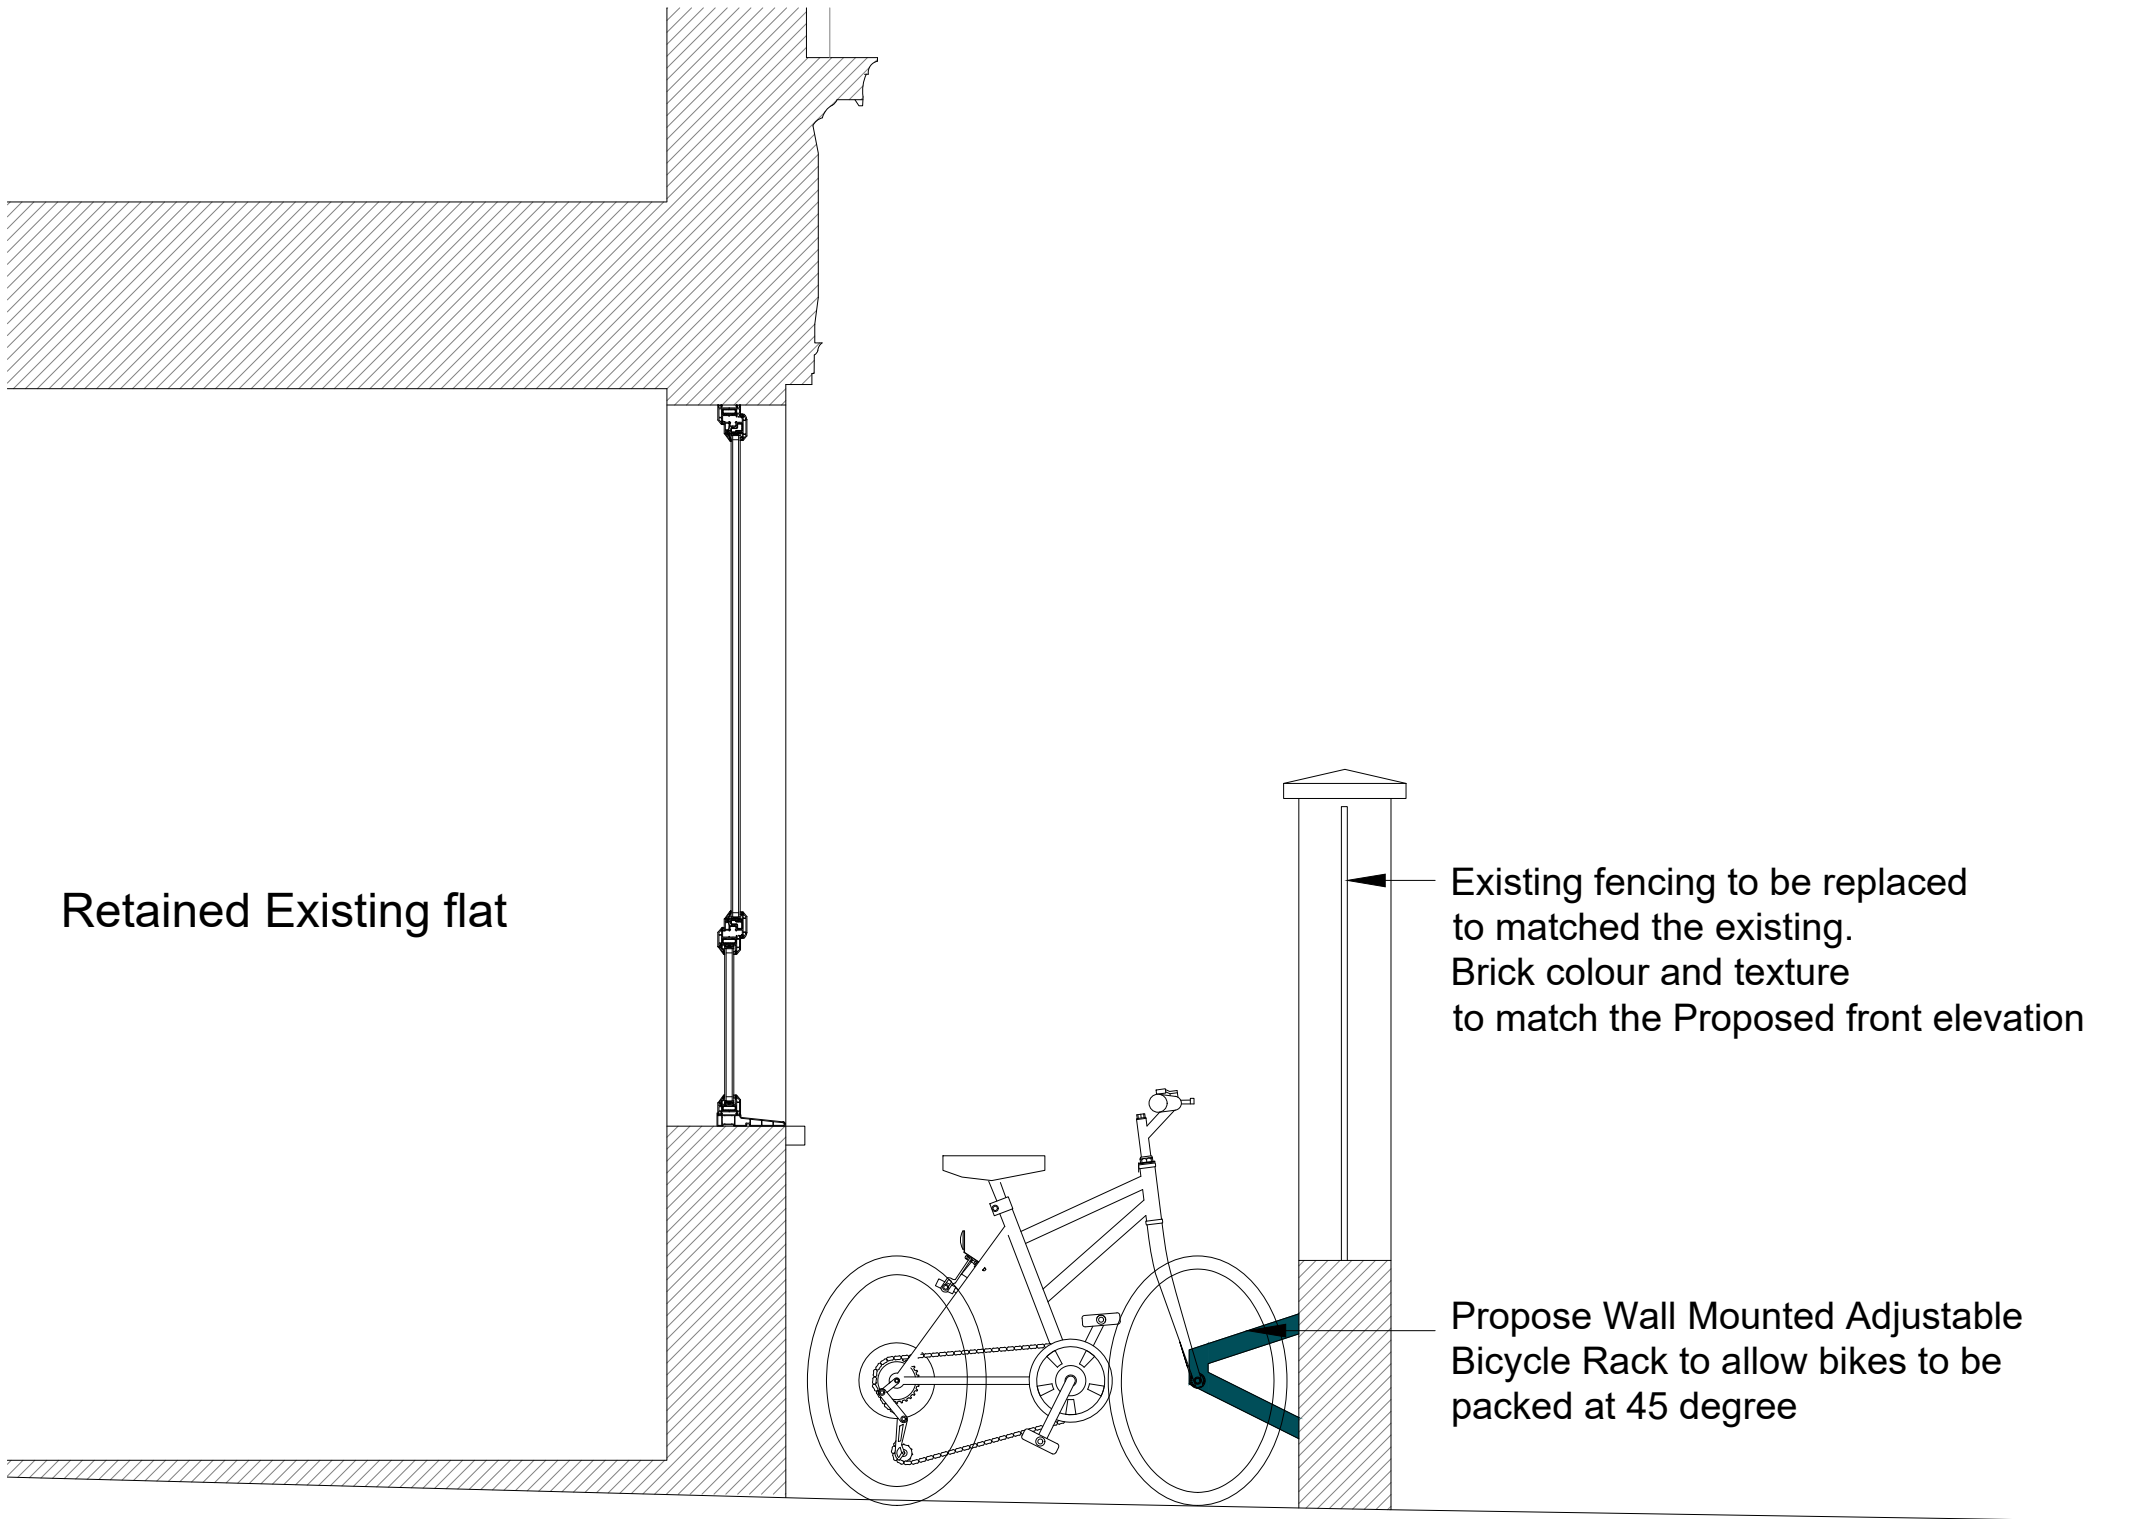

PROPOSED SECTION D-D THROUGH BIKE STORE
Scale 1/20

1:20
0mm 400mm 800mm 1200mm 1600mm 2000mm



T: 020 3384 9464 / E: info@gsb.co.uk / W: gbs.co.uk

Revisions				
Rev	Date	Revised	By	Check



Project	Client	DOCKLOCK LIMITED	Address	130 CHALTON STREET, LONDON
Stage	Planning	Drawing	Title	Proposed Elevations & Sections
			Drawn By	GS & MK
			Date	JUL 2019
			Scale	1:100 / 1:20 @ A1
			Dwg No.	2019-017 -05 Rev. -

Important Note


Whilst due care and attention is taken to ensure all surveys, drawings, dimensions and details provided are accurate, it is the Client's responsibility to check and verify all dimensions, details, levels and other essential data on site prior to commencing any works or construction works. Should any discrepancies be found, these should be reported to the architect immediately for review. Should these drawings be used without obtaining the architect's approval and subsequent written consent, liability will be accepted by the Client for all costs of the drawings, work to be carried out and any other consequences of the drawings. The Client is to comply with all relevant legislation and regulations. The drawings are provided for the Client's use only and are not to be used for any other purpose without the written consent of the architect. The Client is to ensure that the drawings are used in accordance with the architect's instructions and are not to be used for any other purpose without the written consent of the architect.

© Copyright


The copyright in all designs, drawings, reports, models, specifications, bills of quantities, calculations and any other documents prepared by GBS Architectural Limited and remain the property of the Company. No part of the Company's copyright in these documents may be reproduced in any form or by any means, electronic or mechanical, including photocopying, recording, or by any information storage and retrieval system, without the prior written permission of the Company. The Company shall not be liable for any use of the documents for any purpose other than that for which they were prepared and provided by the Company.

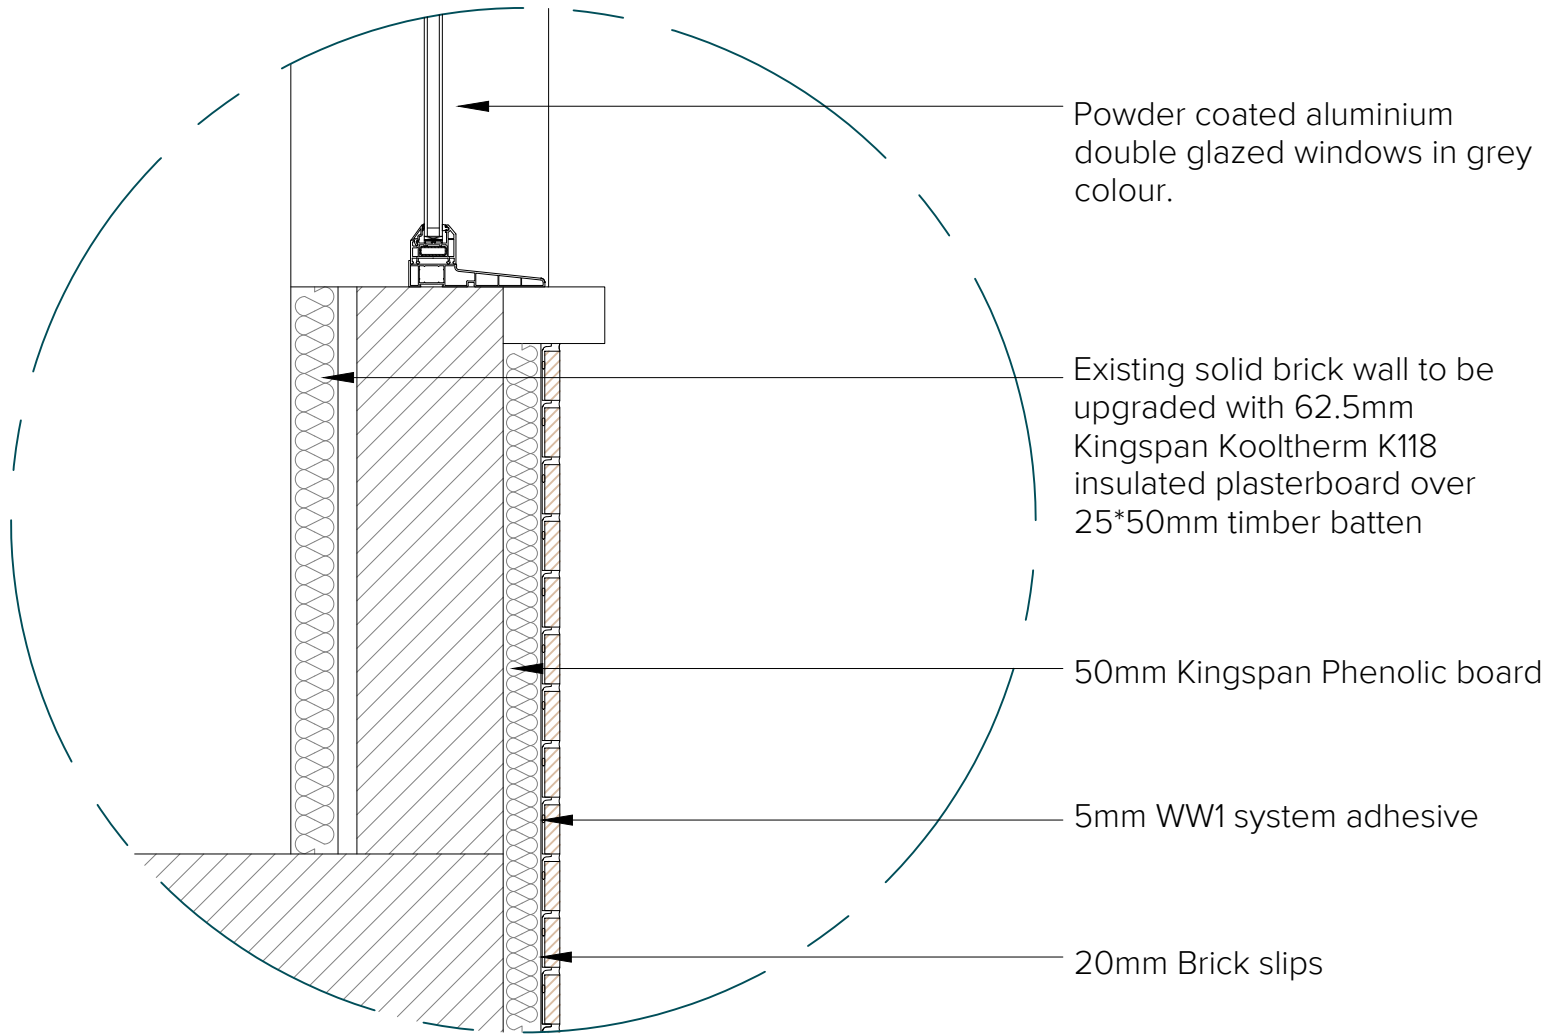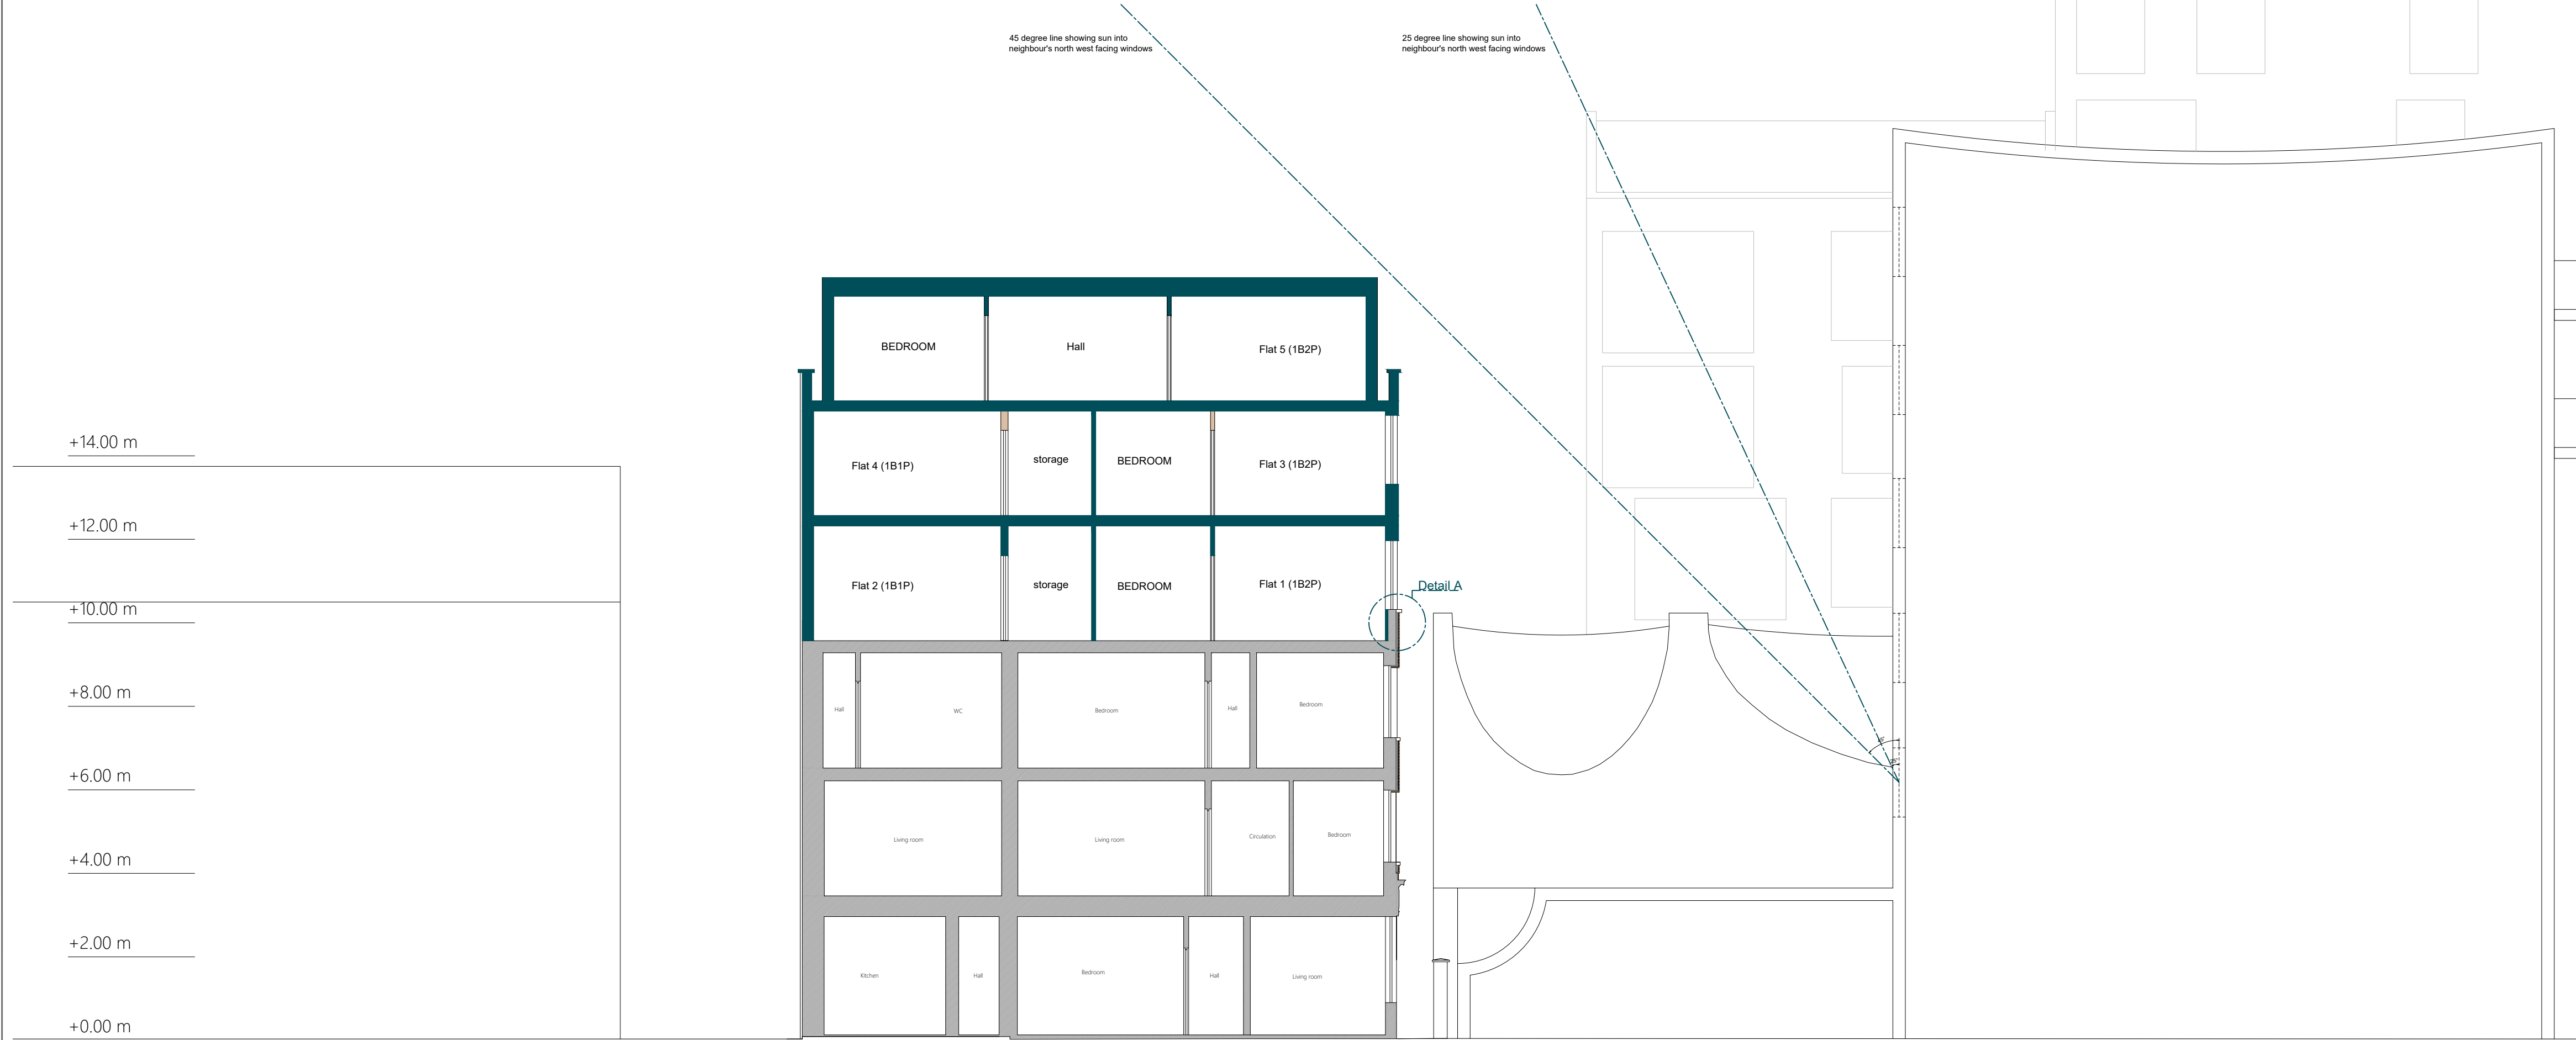

Proposed Detail A
Scale 1/10

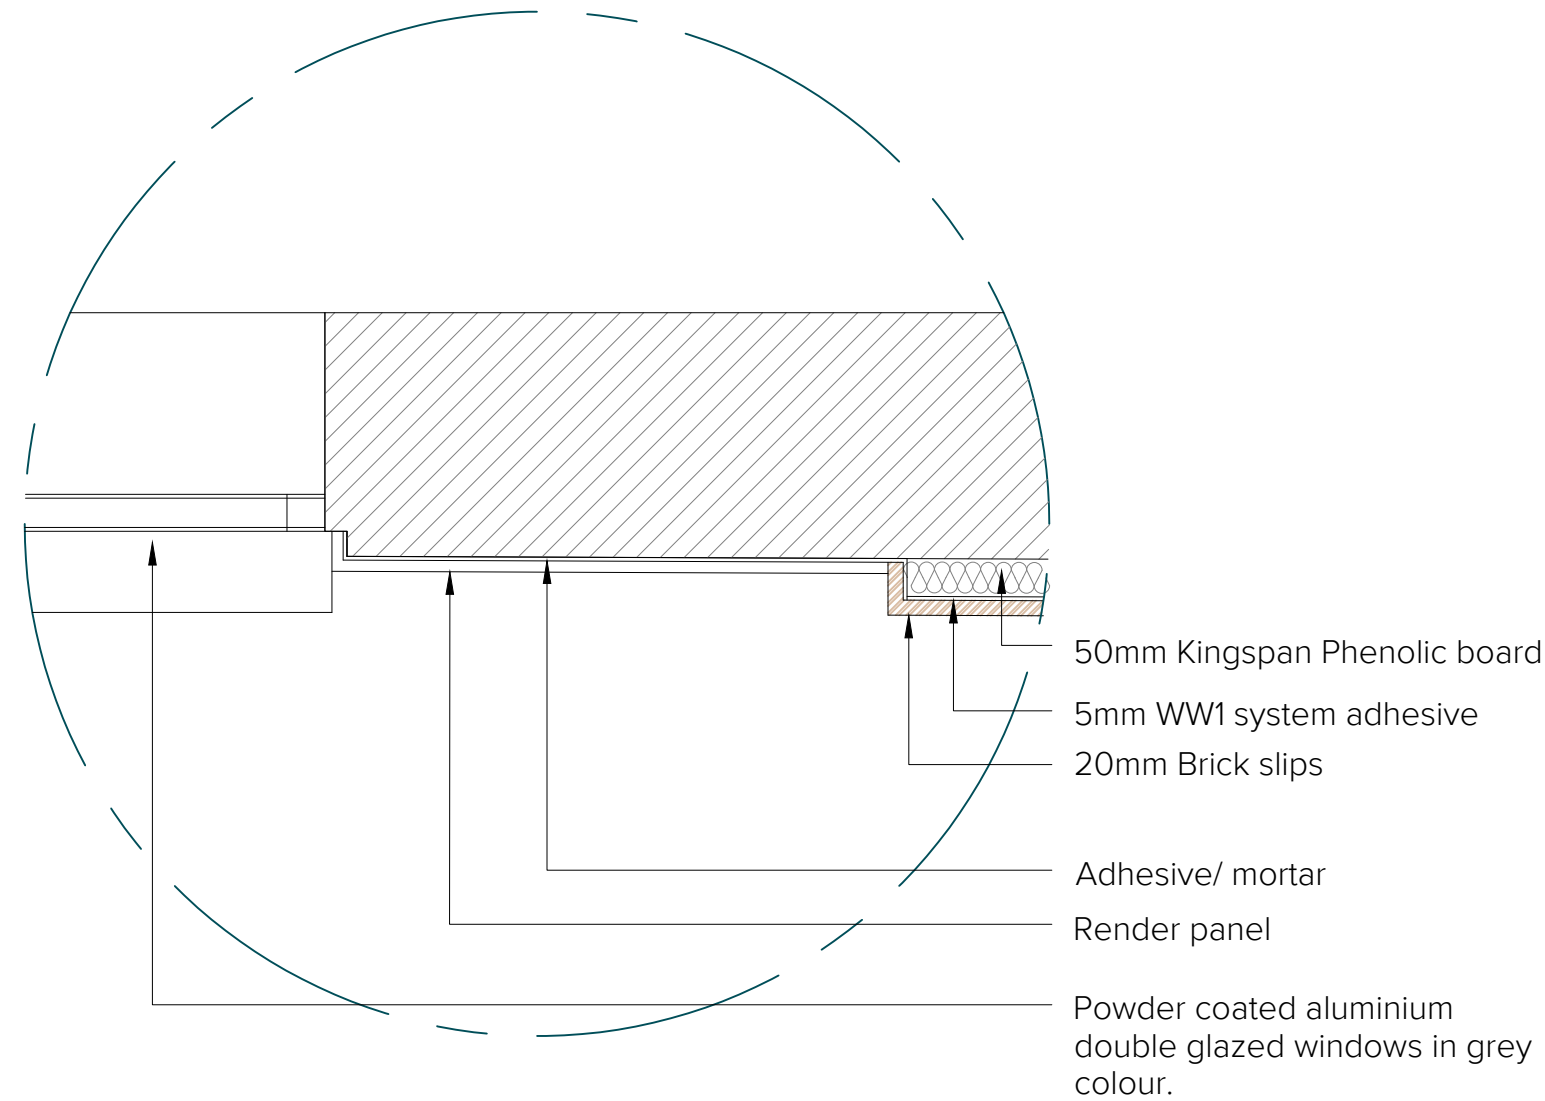


Proposed Detail B
Scale 1/10

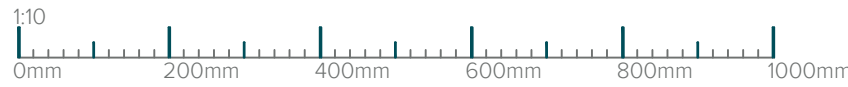

T: 020 3384 9464 / E: info@gsb.co.uk / W: gbs.co.uk

Revisions				Index
Rev	Date	Notes		

Project	Client	DOCKLOCK LIMITED	Address	130 CHALTON STREET, LONDON
Stage	Planning			
Drawing	Title	Proposed Section & Elevation & Detail	Drawn By	GS & MK
	Date	JUL 2019	Scale	1:100 & 1:10 @ A1
	Dwg No.	2019-017 -06 Rev. -		

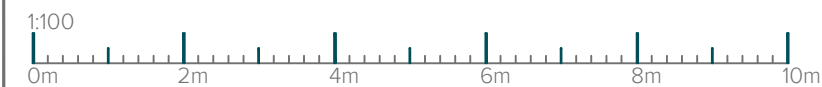

PROPOSED FRONT ELEVATION facing Chalton Street
Scale 1/100

Important Note

Whilst due care and attention is taken to ensure all drawings, elevations and details provided are accurate, it is the Client's responsibility to check and verify all dimensions, details, levels and other essential data on site and to confirm the accuracy of the drawings. Should there be any discrepancies between the drawings and the actual site conditions, the Client shall be responsible for any variations or alterations required. The drawings are provided for the Client's use only and are not to be used for any other purpose without the written consent of the Company. The Company shall not be liable for any use of the drawings for any purpose other than that for which they were prepared and provided by the Company.

© Copyright

The copyright in all designs, drawings, reports, models, specifications, bills of materials, calculations and any other documents prepared by GBS Architectural Limited shall remain the property of the Company. No part of this document may be reproduced, stored in a retrieval system, or transmitted in any form or by any means, electronic, mechanical, photocopying, recording, or by any information storage or retrieval system, without the prior written permission of the Company. The Company shall not be liable for any use of the drawings for any purpose other than that for which they were prepared and provided by the Company.



PROPOSED FRONT ELEVATION facing Chalton Street
Scale 1/100



Proposed 3D View 1
NTS @ A1



Proposed 3D View 2
NTS @ A1

Revisions				Index
Rev	Date	By	Notes	

Project	Drawing
Client:	Title: Proposed Elevation
Address:	Drawn By: GS & MK
	Date: JUL 2019
	Scale: 1:100 / NTS @ A1
Stage: Planning	Dwg No: 2019-017 -07 Rev: -

When due care and attention is taken to ensure all drawings, reports, dimensions and details provided are accurate, it is the Client's responsibility to check and verify all dimensions, details, levels and overall quality before use and prior to commencing any construction or construction works. Should any discrepancies be found, these should be referred to the architect immediately for review. Should these drawings be used without adequate site investigation and subsequent design work, liability will be solely with the Client for full cost of the drawings, with no regard to the accuracy of the drawings. The Client is to comply with all relevant planning and building regulations and to ensure that the drawings are used in accordance with the Building Regulations and all relevant Codes of Practice.

The copyright in all designs, drawings, reports, models, specifications, bills of materials, calculations and any other documents prepared by GBS Architectural Limited and remain the property of the Company. As long as the Company has received the payment in full of any fees properly due and owing, the Company grants a license to the Client to copy and use the documents for the purposes of the project only, provided, any variation of the documents. The Company shall not be liable for any use of the documents for any purpose other than that for which they were prepared and provided by the Company.



Proposed 3D View 3
NTS @ A1

Revisions				
Rev	Date	Revised	By	Check

Project	Drawing
Client: DOCKLOCK LIMITED	Title: Proposed 3D Visualisation
Address: 130 CHALTON STREET, LONDON	Drawn By: GS & MK
	Date: JUL 2019
	Scale: NTS @ A1
Stage: Planning	Dwg No: 2019-017 -08 Rev: -