

Copyright in design and this drawing is the property of Resi.

Reproduction in whole or in part is forbidden without written sanction of Resi.

All dimensions to be cross-checked on site prior to completing a Building Regulations package, structural engineering, the party wall process and construction.

Print to scale (as actual size)

## NOTES

## Revision

Rev	Notes	Date
-	Planning Issue	29/05/2020

## KEY

	Boundary lines
	Proposed walls
	Existing walls
	Existing removed
	Proposed rooflight
	Proposed beam
	Proposed drainage
	1.8m head height
	1.5m head height

## JOB TITLE

Proposed rear extension, floor plan redesign and all associated works at Flat 30 Oppidan Apartments 25 Linstead Street

## STATUS

Planning

## DRAWING TITLE

Existing Floor Plan

## CLIENT

Vikram Badhwar

## SCALE

1:100 at A3

## DRAWN

HD


## DATE

May 2020


## CHECKED

DR/MG


DRAWING NO. 30834 - 101

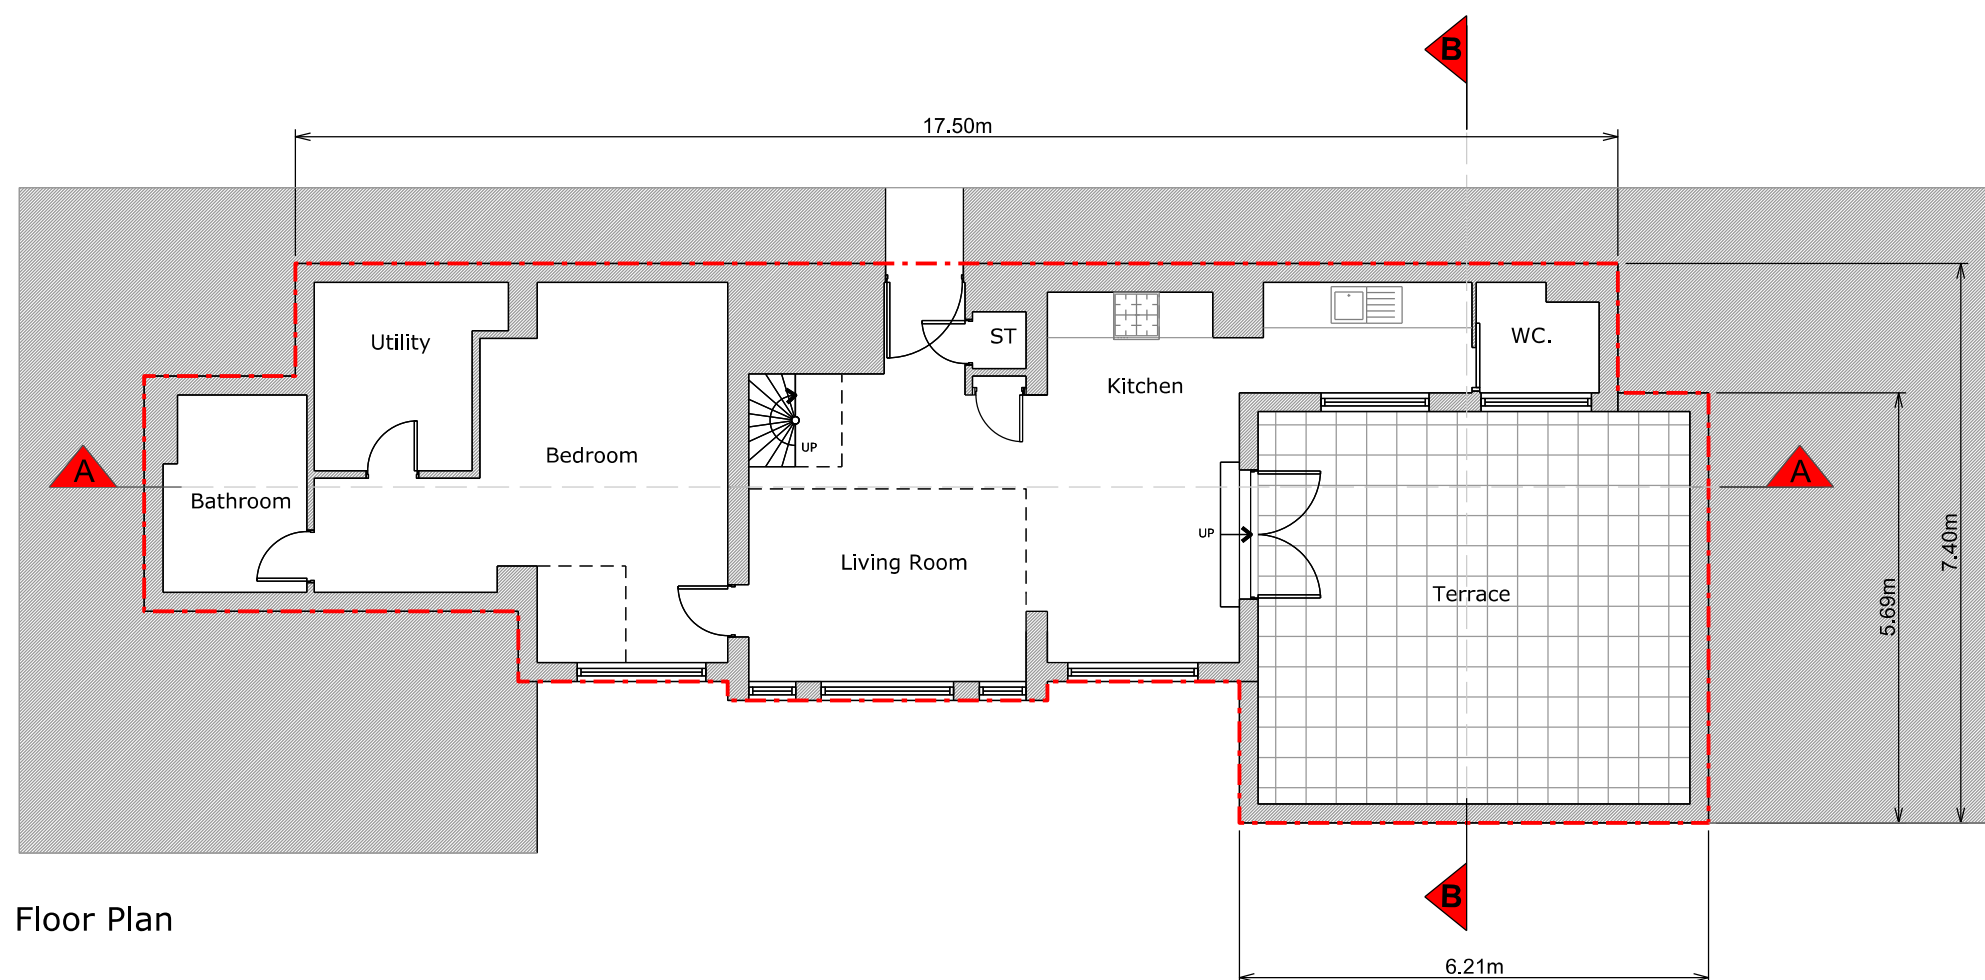

Floor Plan

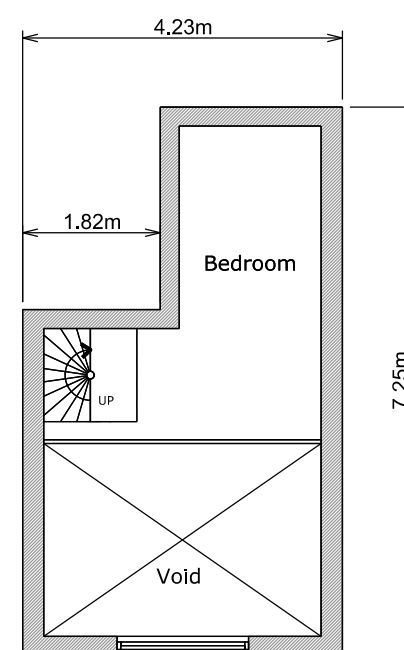

Mezzanine Floor Plan

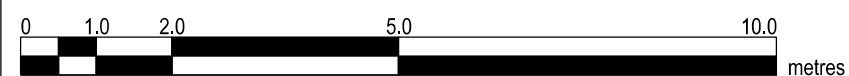

Copyright in design and this drawing is the property of Resi.

Reproduction in whole or in part is forbidden without written sanction of Resi.

All dimensions to be cross-checked on site prior to completing a Building Regulations package, structural engineering, the party wall process and construction.










Print to scale (as actual size)

## NOTES
 
## Revision

Rev	Notes	Date
-	Planning Issue	29/05/2020

## KEY

	Boundary lines
	Proposed walls
	Proposed beam
	Existing walls
	Proposed drainage
	1.8m head height
	Existing removed
	1.5m head height
	Proposed rooflight

## JOB TITLE

Proposed rear extension, floor plan redesign and all associated works at Flat 30 Oppidan Apartments 25 Linstead Street

## STATUS

Planning

## DRAWING TITLE

Existing Roof Plan

## CLIENT

Vikram Badhwar

## SCALE

1:100 at A3

## DRAWN

HD


## DATE

May 2020


## CHECKED

DR/MG

**DRAWING NO.** 30834 - 102

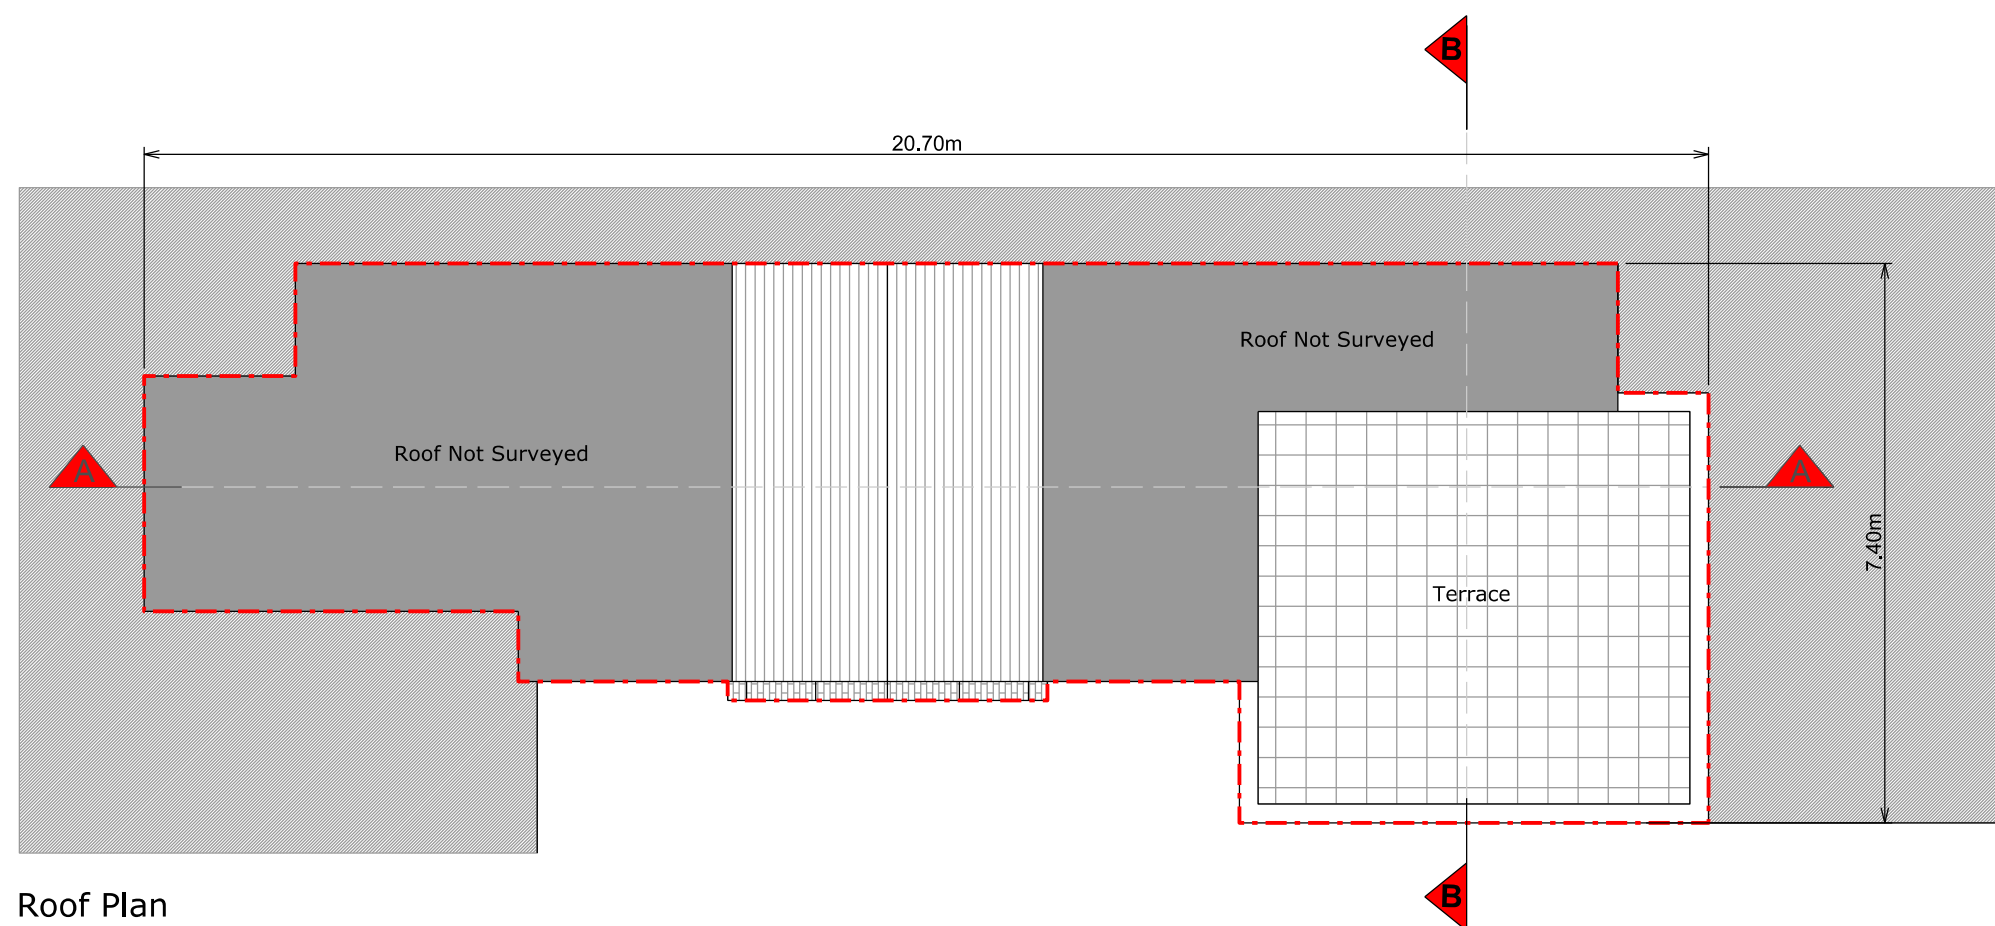

Roof Plan

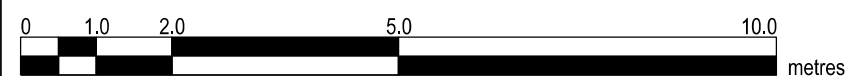

Copyright in design and this drawing is the property of Resi.

Reproduction in whole or in part is forbidden without written sanction of Resi.

All dimensions to be cross-checked on site prior to completing a Building Regulations package, structural engineering, the party wall process and construction.

Print to scale (as actual size)

## NOTES

## Revision

Rev	Notes	Date
-	Planning Issue	29/05/2020

## KEY

	Boundary lines
	Proposed walls
	Proposed beam
	Existing walls
	Proposed drainage
	Existing removed
	1.8m head height
	Proposed rooflight
	1.5m head height

## JOB TITLE

Proposed rear extension, floor plan redesign and all associated works at Flat 30 Oppidan Apartments 25 Linstead Street

## STATUS

Planning

## DRAWING TITLE

Proposed Floor Plan

## CLIENT

Vikram Badhwar

## SCALE

1:100 at A3

## DRAWN

D2


## DATE

May 2020


## CHECKED

MG/PC


DRAWING NO. 30834 - 103

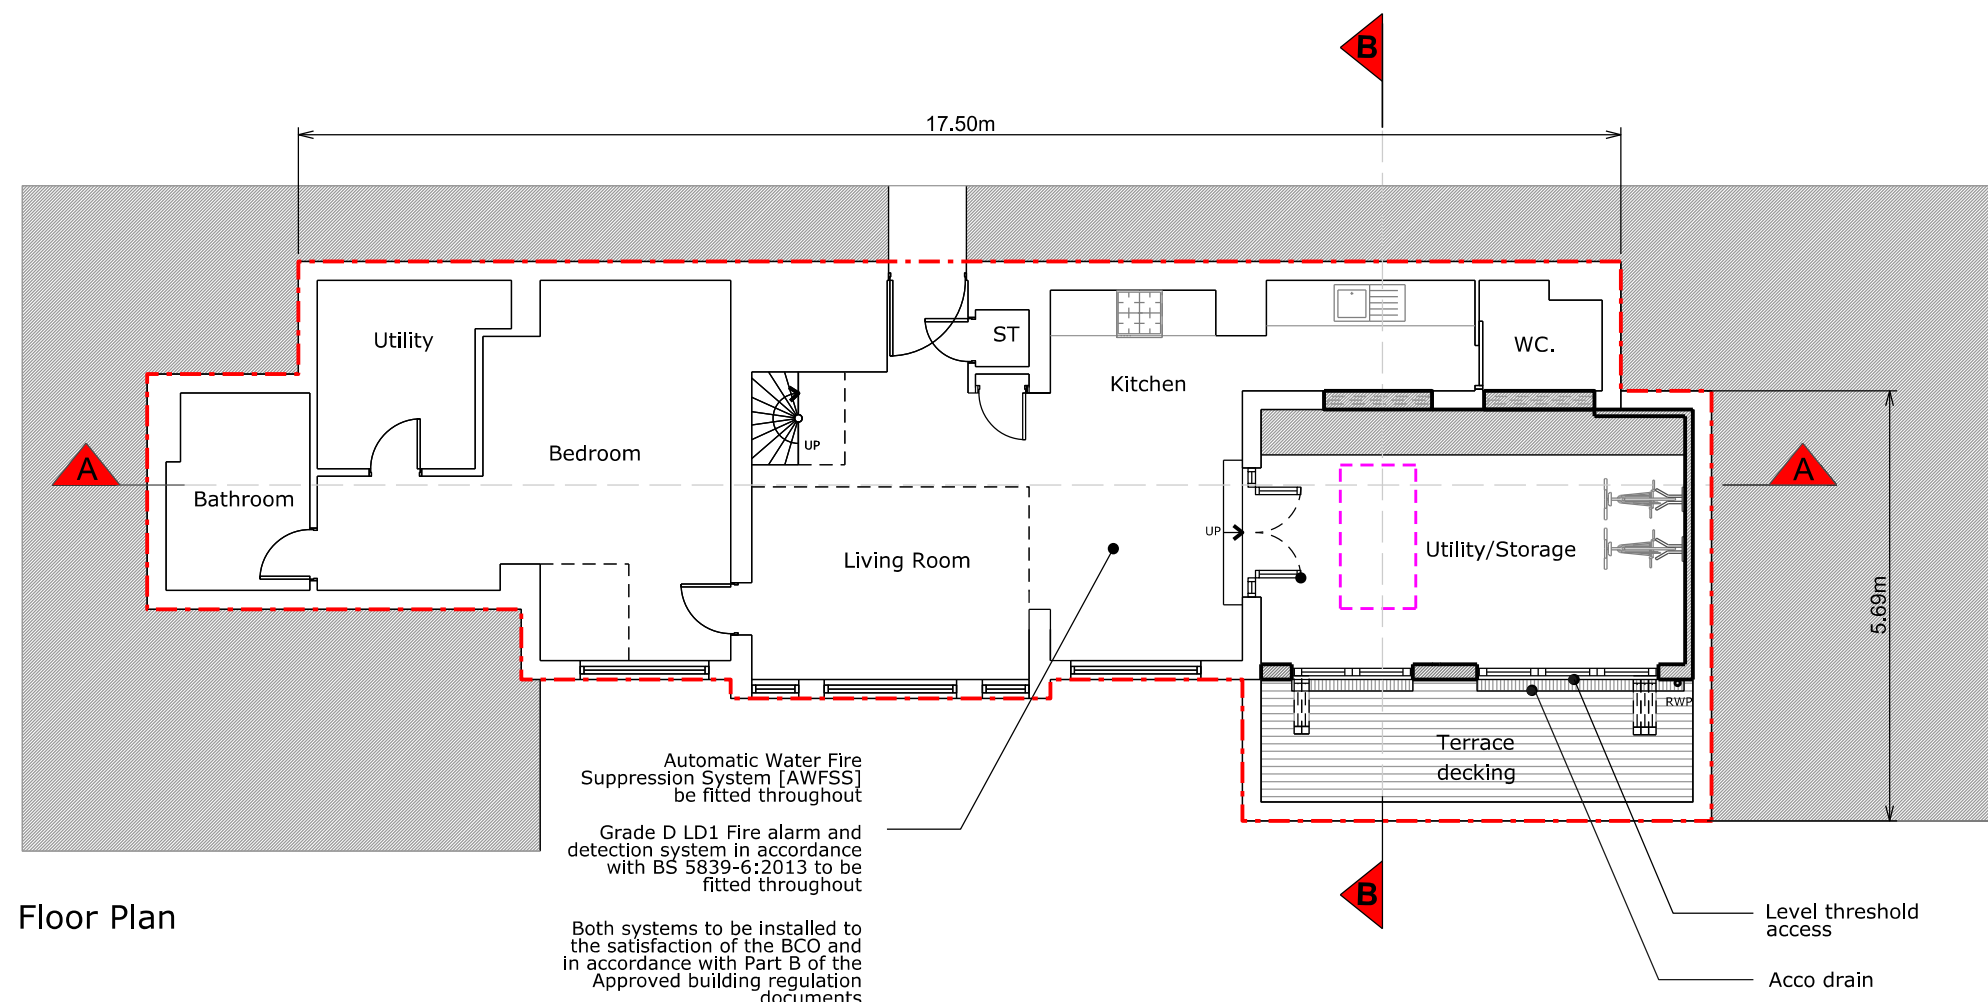

Floor Plan

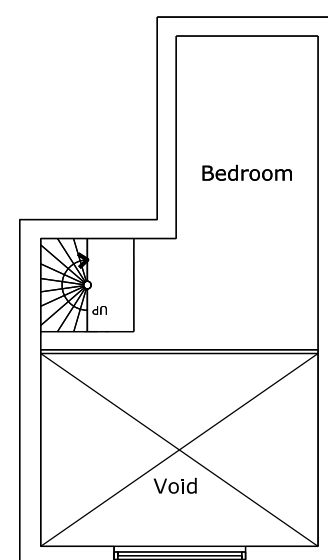

Mezzanine Floor Plan

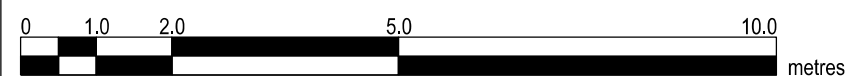

Copyright in design and this drawing is the property of Resi.

Reproduction in whole or in part is forbidden without written sanction of Resi.

All dimensions to be cross-checked on site prior to completing a Building Regulations package, structural engineering, the party wall process and construction.






 
 
 

Print to scale (as actual size)

## NOTES

## Revision

Rev	Notes	Date
-	Planning Issue	29/05/2020

## KEY

	Boundary lines
	Proposed walls
	Existing walls
	Existing removed
	Proposed rooflight
	Proposed beam
	Proposed drainage
	1.8m head height
	1.5m head height

## JOB TITLE

Proposed rear extension, floor plan redesign and all associated works at Flat 30 Oppidan Apartments 25 Linstead Street

## STATUS

Planning

## DRAWING TITLE

Proposed Roof Plan

## CLIENT

Vikram Badhwar

## SCALE

1:100 at A3

## DRAWN

D2


## DATE

May 2020


## CHECKED

MG/PC

**DRAWING NO.** 30834 - 104

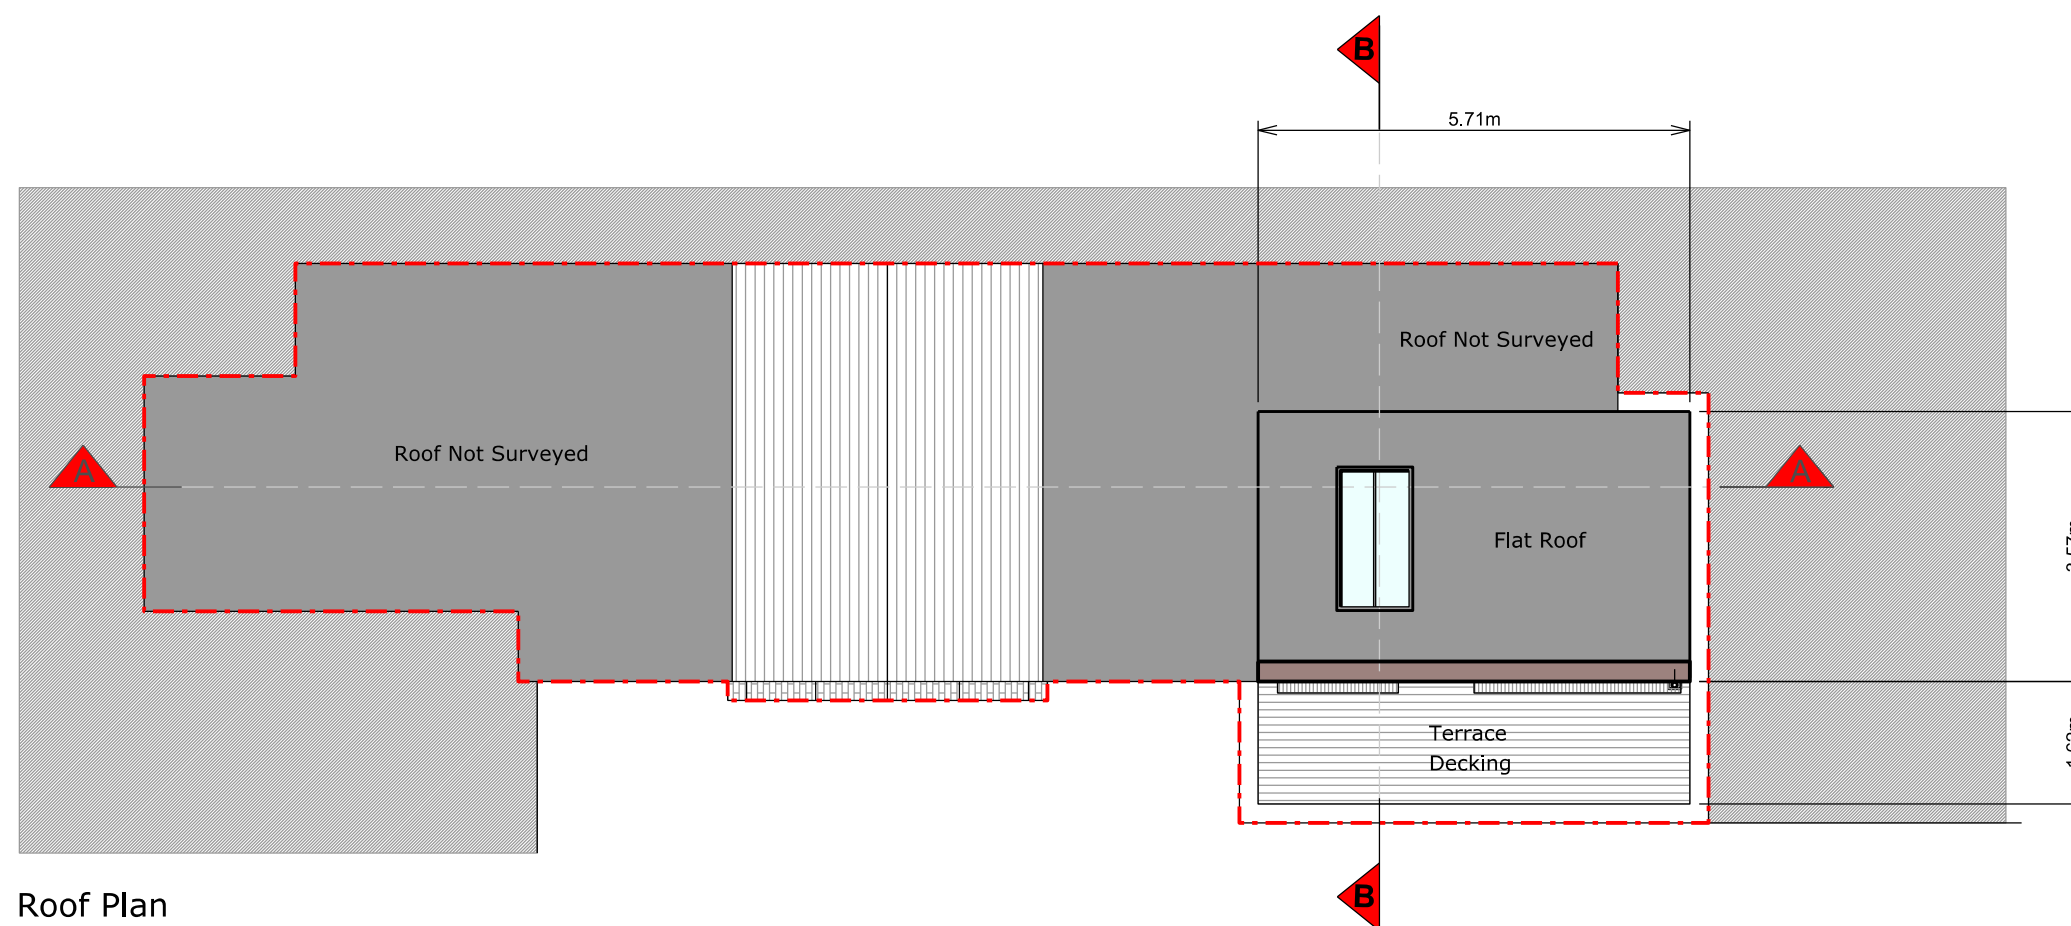

Roof Plan

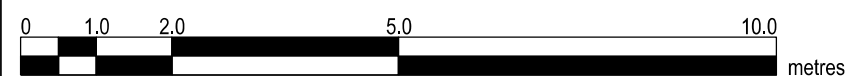

Copyright in design and this drawing is the property of Resi.

Reproduction in whole or in part is forbidden without written sanction of Resi.

All dimensions to be cross-checked on site prior to completing a Building Regulations package, structural engineering, the party wall process and construction.

Print to scale (as actual size)

## NOTES

Existing Materials:

Brickwork / Walls - London stock brick and red brick

Pitched Roof - Slate tiles

Flat Roof - Felt

Windows - White uPVC timber sash windows










Doors - White uPVC doors

RWP / Gutters / Fascia - Black uPVC downpipes, guttering and black painted timber fascias

## Revision

Rev	Notes	Date
-	Planning Issue	29/05/2020

## KEY

	Boundary lines
	Proposed walls
	Existing walls
	Existing removed
	Proposed rooflight
	Proposed beam
	Proposed drainage
	1.8m head height
	1.5m head height

## JOB TITLE

Proposed rear extension, floor plan redesign and all associated works at Flat 30 Oppidan Apartments 25 Linstead Street

## STATUS

Planning

## DRAWING TITLE

Existing Elevations

## CLIENT

Vikram Badhwar

## SCALE

1:100 at A3

## DATE

May 2020

## DRAWN

HD


## CHECKED

DR/MG


DRAWING NO. 30834 - 201



Rear Elevation

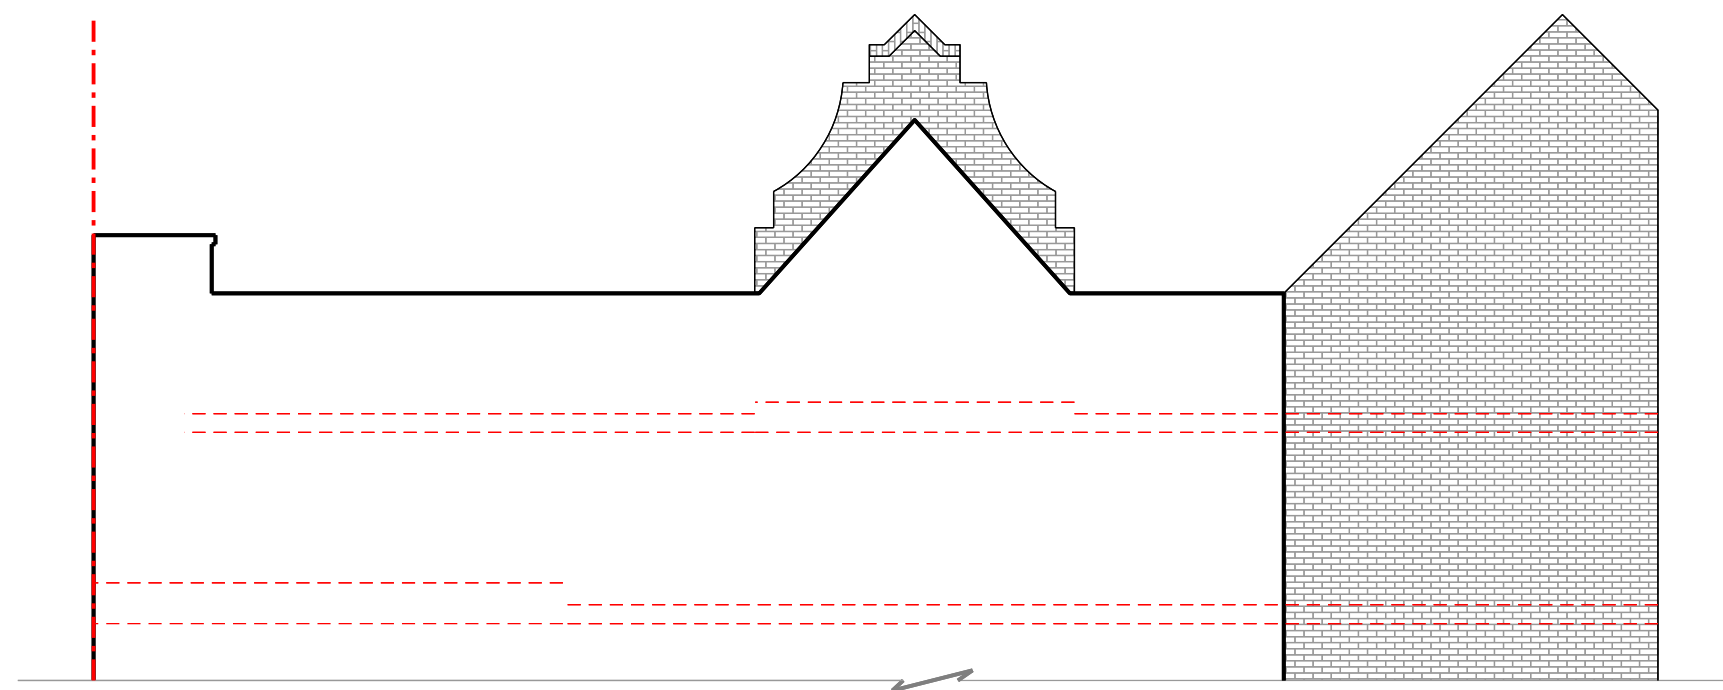

Front Elevation

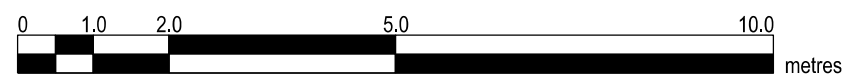

Copyright in design and this drawing is the property of Resi.

Reproduction in whole or in part is forbidden without written sanction of Resi.

All dimensions to be cross-checked on site prior to completing a Building Regulations package, structural engineering, the party wall process and construction.

Print to scale (as actual size)

## NOTES

Proposed Materials:

Walls - Zinc

Flat Roof - Bituminous membrane/Fibreglass

Windows - Grey powdercoated aluminium framed windows






 



Doors - Grey powdercoated aluminium framed doors

RWP / Gutters / Fascia - Zinc

## Revision

Rev	Notes	Date
-	Planning Issue	29/05/2020

## KEY

	Boundary lines
	Proposed walls
	Existing walls
	Existing removed
	Proposed rooflight
	Proposed beam
	Proposed drainage
	1.8m head height
	1.5m head height

## JOB TITLE

Proposed rear extension, floor plan redesign and all associated works at Flat 30 Oppidan Apartments 25 Linstead Street

## STATUS

Planning

## DRAWING TITLE

Proposed Elevations

## CLIENT

Vikram Badhwar

## SCALE

1:100 at A3

## DATE

May 2020

## DRAWN

D2


## CHECKED

MG/PC


DRAWING NO. 30834 - 202



Rear Elevation

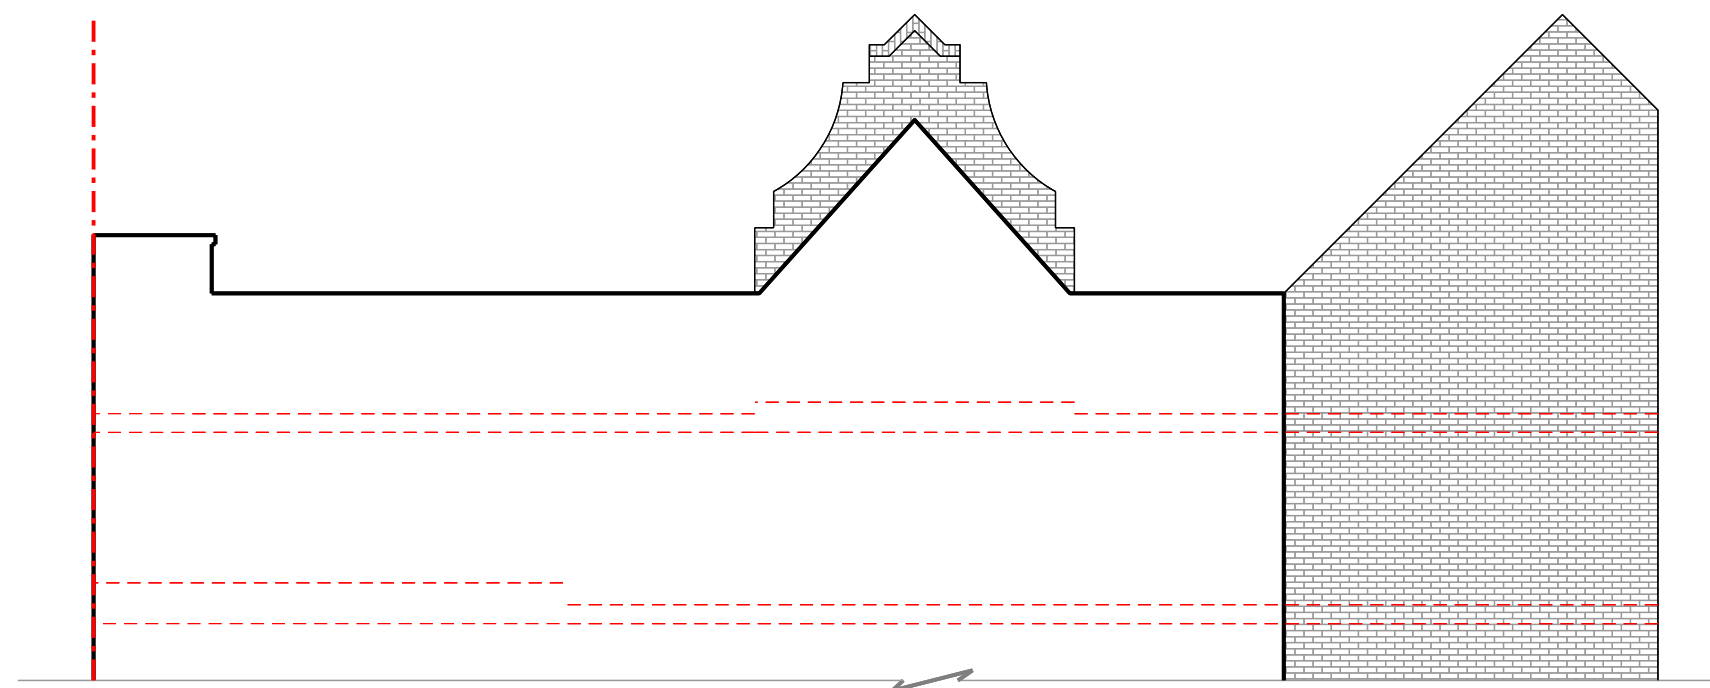

Front Elevation

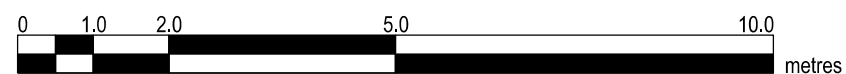

Copyright in design and this drawing is the property of Resi.

Reproduction in whole or in part is forbidden without written sanction of Resi.

All dimensions to be cross-checked on site prior to completing a Building Regulations package, structural engineering, the party wall process and construction.

Print to scale (as actual size)

## NOTES

## Revision

Rev	Notes	Date
-	Planning Issue	29/05/2020

## KEY

	Boundary lines
	Proposed walls
	Proposed beam
	Existing walls
	Proposed drainage
	Existing removed
	1.8m head height
	Proposed rooflight
	1.5m head height

## JOB TITLE

Proposed rear extension, floor plan redesign and all associated works at Flat 30 Oppidan Apartments 25 Linstead Street

## STATUS

Planning

## DRAWING TITLE

Existing Section

## CLIENT

Mr Vikram Badhwar

## SCALE


1:100 at A3

## DATE


May 2020

## DRAWING NO.

30834 - 301

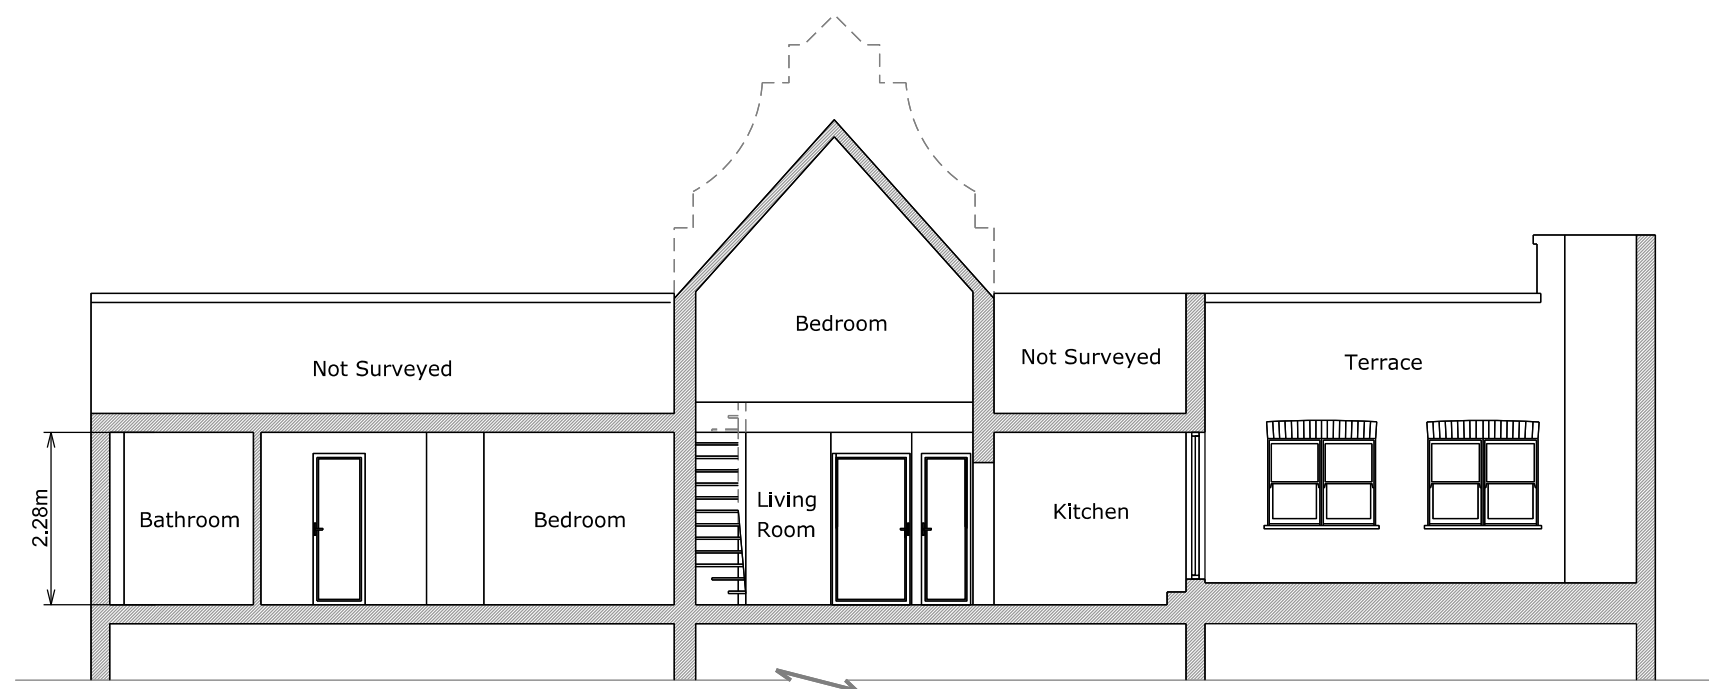

Section A - A

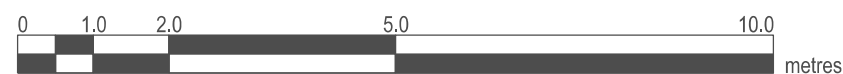



Copyright in design and this drawing is the property of Resi.

Reproduction in whole or in part is forbidden without written sanction of Resi.

All dimensions to be cross-checked on site prior to completing a Building Regulations package, structural engineering, the party wall process and construction.

Print to scale (as actual size)

#### NOTES

#### Revision

Rev	Notes	Date
-	Planning Issue	29/05/2020

#### KEY

	Proposed walls		Boundary lines
	Existing walls		Proposed beam
	Existing removed		Proposed drainage
	Proposed rooflight		1.8m head height
			1.5m head height

#### JOB TITLE

Proposed rear extension, floor plan redesign and all associated works at Flat 30 Oppidan Apartments 25 Linstead Street

#### STATUS

Planning

#### DRAWING TITLE

Existing Section

#### CLIENT

Vikram Badhwar

#### SCALE

1:100 at A3

#### DRAWN

HD


#### DATE

May 2020

#### CHECKED

DR/MG

DRAWING NO. 30834 - 302

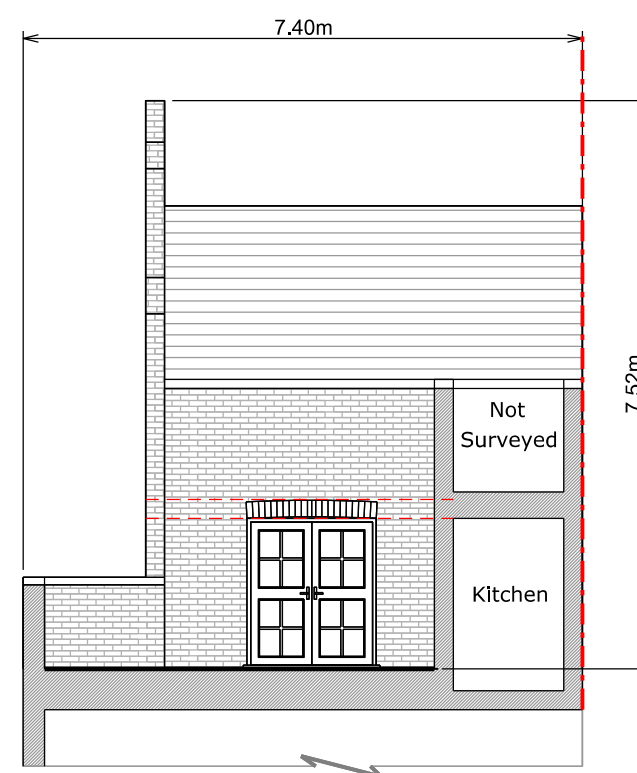

Section B - B



Copyright in design and this drawing is the property of Resi.

Reproduction in whole or in part is forbidden without written sanction of Resi.

All dimensions to be cross-checked on site prior to completing a Building Regulations package, structural engineering, the party wall process and construction.










Print to scale (as actual size)

## NOTES

## Revision

Rev	Notes	Date
-	Planning Issue	29/05/2020

## KEY

	Proposed walls		Boundary lines
	Existing walls		Proposed beam
	Existing removed		Proposed drainage
	Proposed rooflight		1.8m head height
			1.5m head height

## JOB TITLE

Proposed rear extension, floor plan redesign and all associated works at Flat 30 Oppidan Apartments 25 Linstead Street

## STATUS

Planning

## DRAWING TITLE

Proposed Section

## CLIENT

Vikram Badhwar

## SCALE

1:100 at A3


## DATE

May 2020


DRAWN  
D2

CHECKED  
MG/PC

DRAWING NO. 30834 - 303

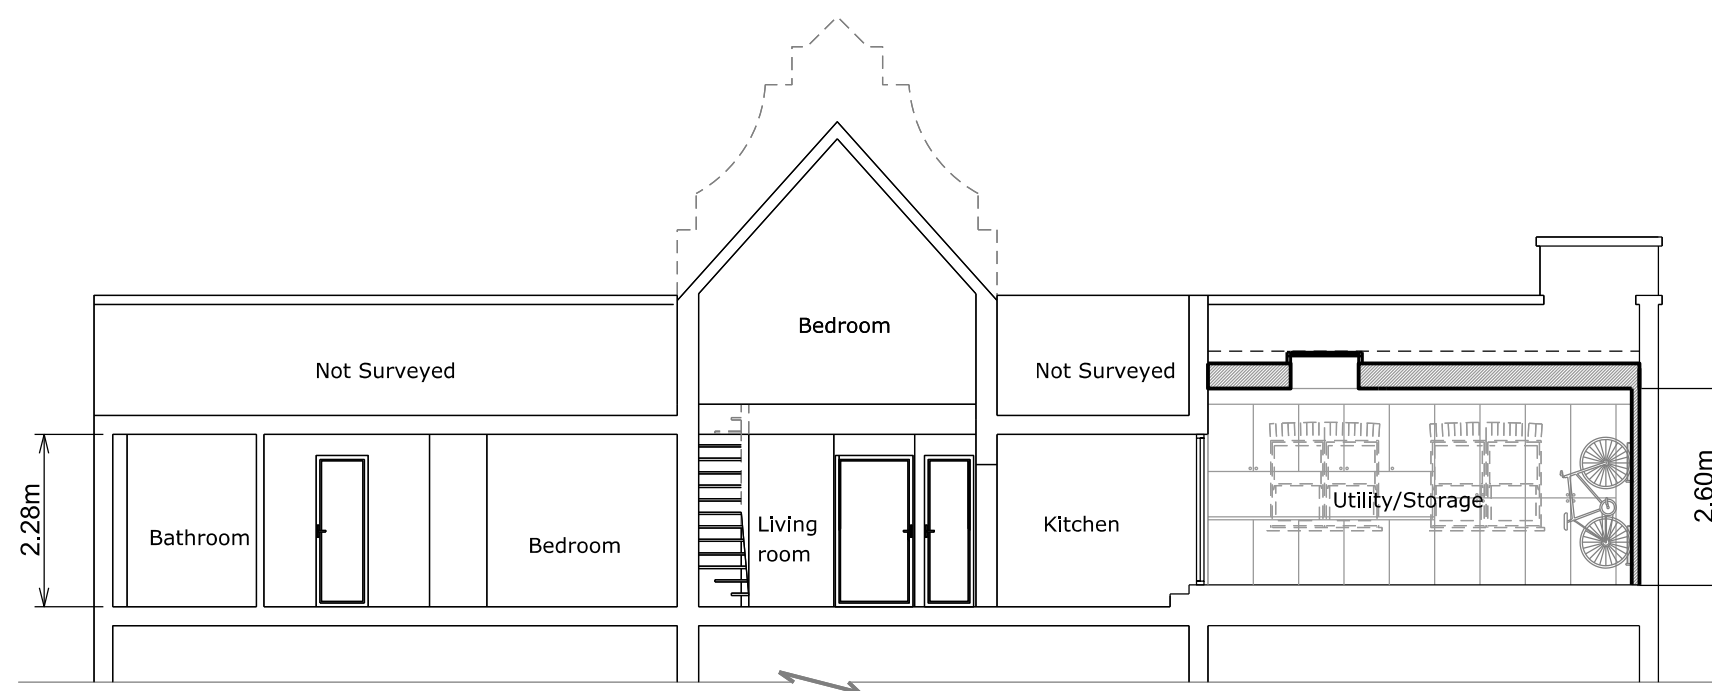

Section A - A

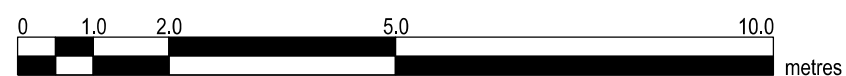



Copyright in design and this drawing is the property of Resi.

Reproduction in whole or in part is forbidden without written sanction of Resi.

All dimensions to be cross-checked on site prior to completing a Building Regulations package, structural engineering, the party wall process and construction.










Print to scale (as actual size)

#### NOTES

#### Revision

Rev	Notes	Date
-	Planning Issue	29/05/2020

#### KEY

	Proposed walls		Boundary lines
	Existing walls		Proposed beam
	Existing removed		Proposed drainage
	Proposed rooflight		1.8m head height
			1.5m head height

#### JOB TITLE

Proposed rear extension, floor plan redesign and all associated works at Flat 30 Oppidan Apartments 25 Linstead Street

#### STATUS

Planning

#### DRAWING TITLE

Proposed Section

#### CLIENT

Vikram Badhwar


**SCALE**  
1:100 at A3

**DRAWN**  
D2

**DATE**  
May 2020

**CHECKED**  
MG/PC

**DRAWING NO.** 30834 - 304

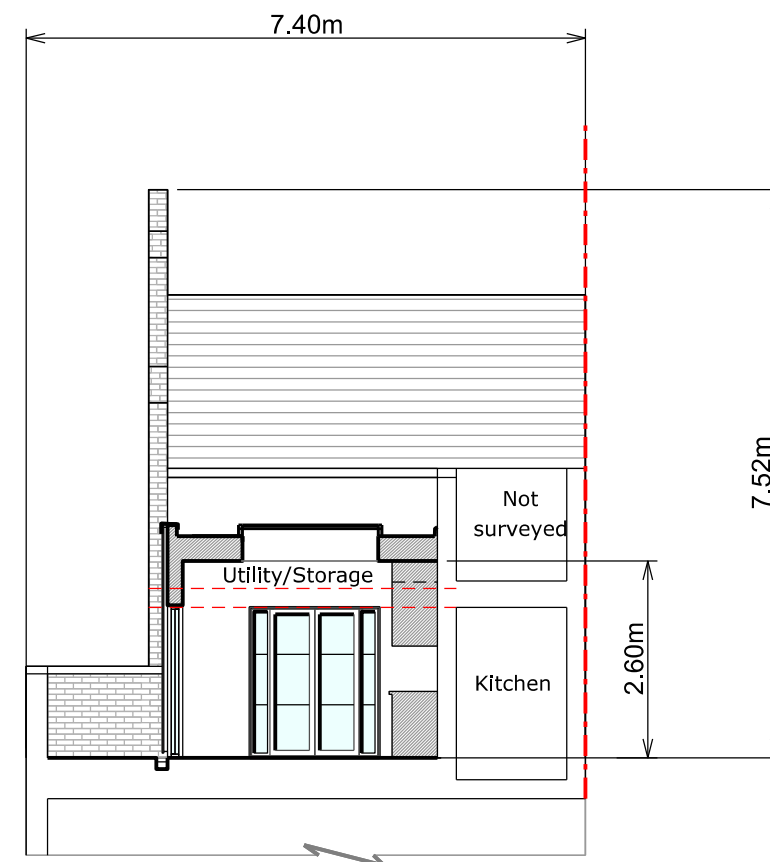

Section B - B

