

Copyright in design and this drawing is the property of Resi.

Reproduction in whole or in part is forbidden without written sanction of Resi.

All dimensions to be cross-checked on site prior to completing a Building Regulations package, structural engineering, the party wall process and construction.

Print to scale (as actual size)

**NOTES**

**Revision**

Rev	Notes	Date
-	Planning Issue	29/05/2020

**KEY**

Boundary lines	Proposed beam
Proposed walls	Proposed drainage
Existing walls	1.8m head height
Existing removed	1.5m head height
Proposed rooflight	

**JOB TITLE**

Proposed rear extension, floor plan redesign and all associated works at Flat 30 Oppidan Apartments 25 Linstead Street

**STATUS**

Planning

**DRAWING TITLE**

Existing Block Plan

**CLIENT**

Vikram Badhwar


**SCALE**  
1:200 at A3

**DRAWN**  
HD



**DATE**  
May 2020

**CHECKED**  
DR/MG

**DRAWING NO.** 30834 - 401

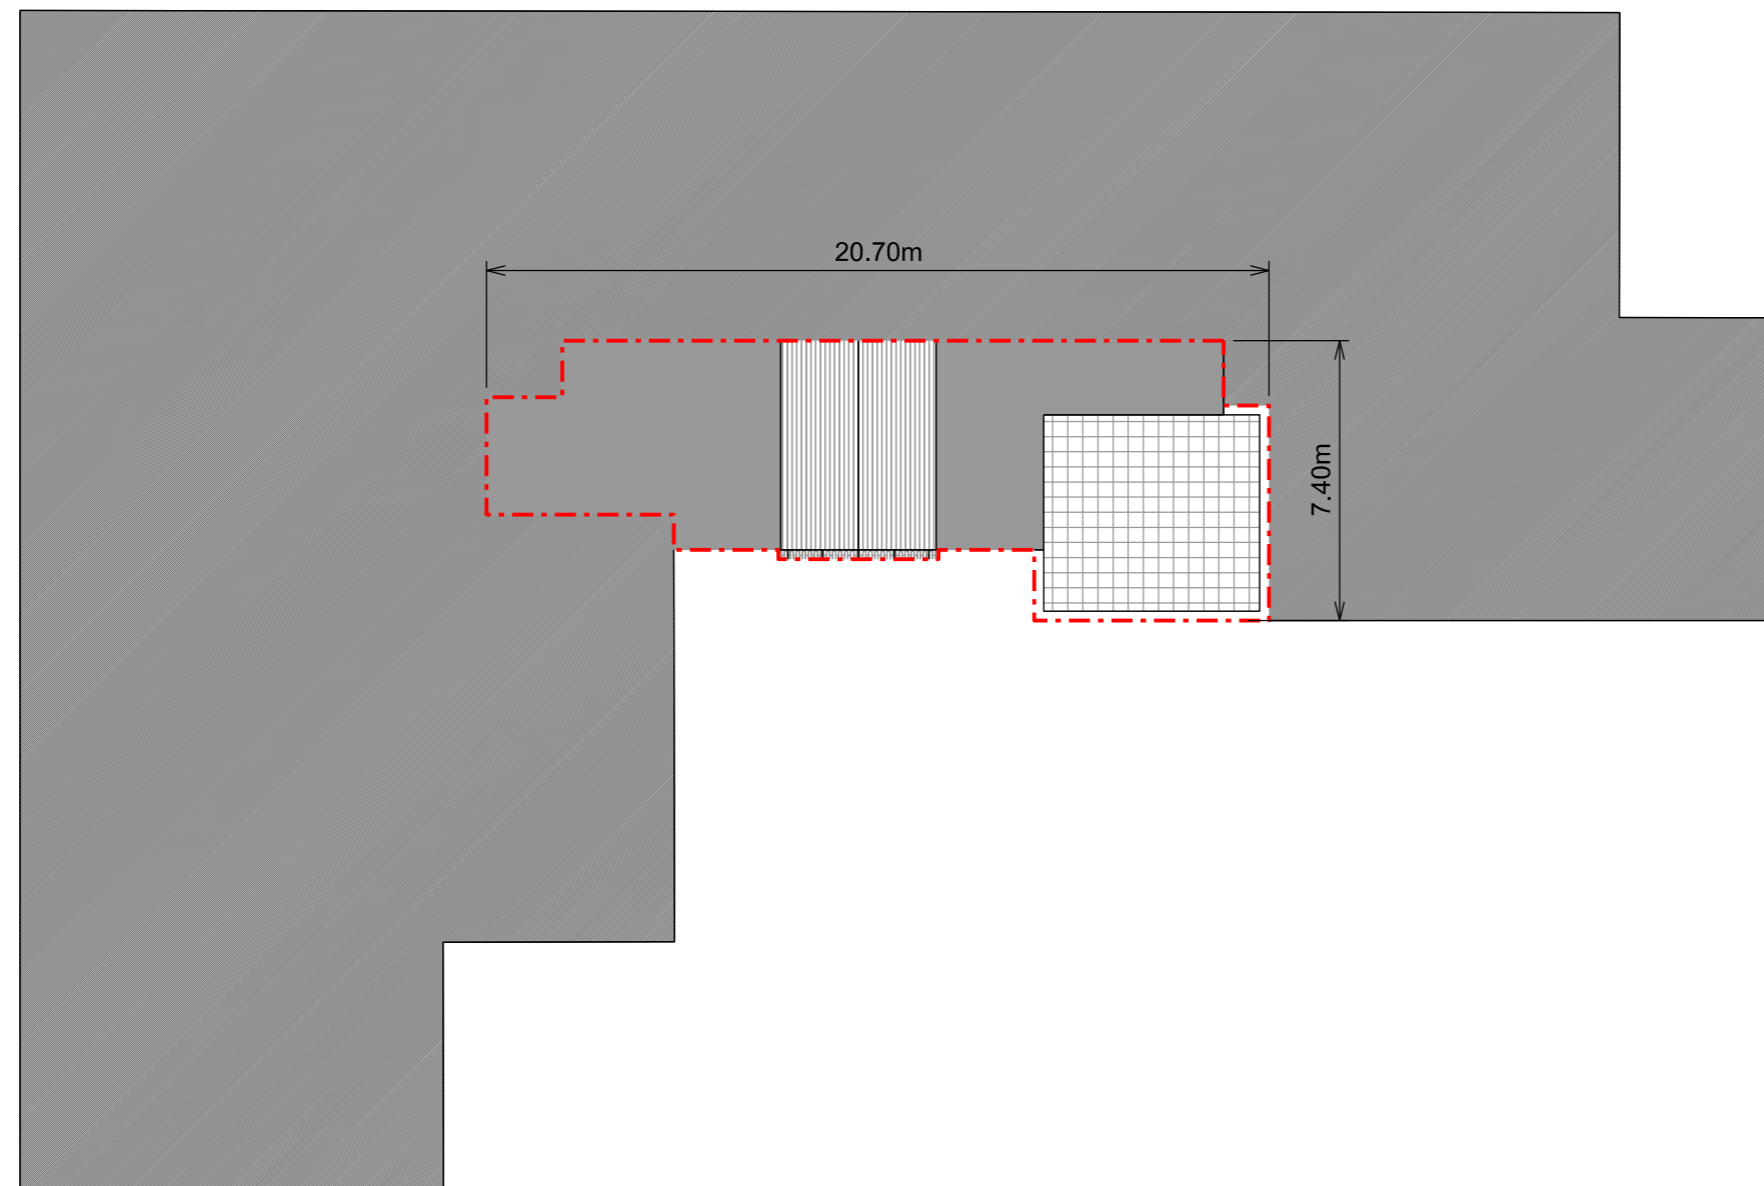

Existing Block Plan

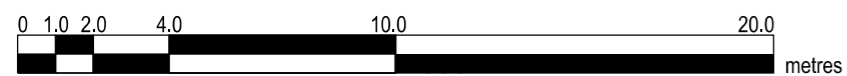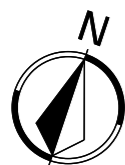

Copyright in design and this drawing is the property of Resi.

Reproduction in whole or in part is forbidden without written sanction of Resi.

All dimensions to be cross-checked on site prior to completing a Building Regulations package, structural engineering, the party wall process and construction.


 



Print to scale (as actual size)

**NOTES**

**Revision**

Rev	Notes	Date
-	Planning Issue	29/05/2020

**KEY**

	Boundary lines
	Proposed walls
	Proposed beam
	Existing walls
	Proposed drainage
	Existing removed
	1.8m head height
	Proposed rooflight
	1.5m head height

**JOB TITLE**

Proposed rear extension, floor plan redesign and all associated works at Flat 30 Oppidan Apartments 25 Linstead Street

**STATUS**

Planning

**DRAWING TITLE**

Proposed Block Plan

**CLIENT**

Vikram Badhwar

**SCALE**

1:200 at A3

**DRAWN**

D2


**DATE**

May 2020

**CHECKED**

MG/PC

**DRAWING NO.** 30834 - 402

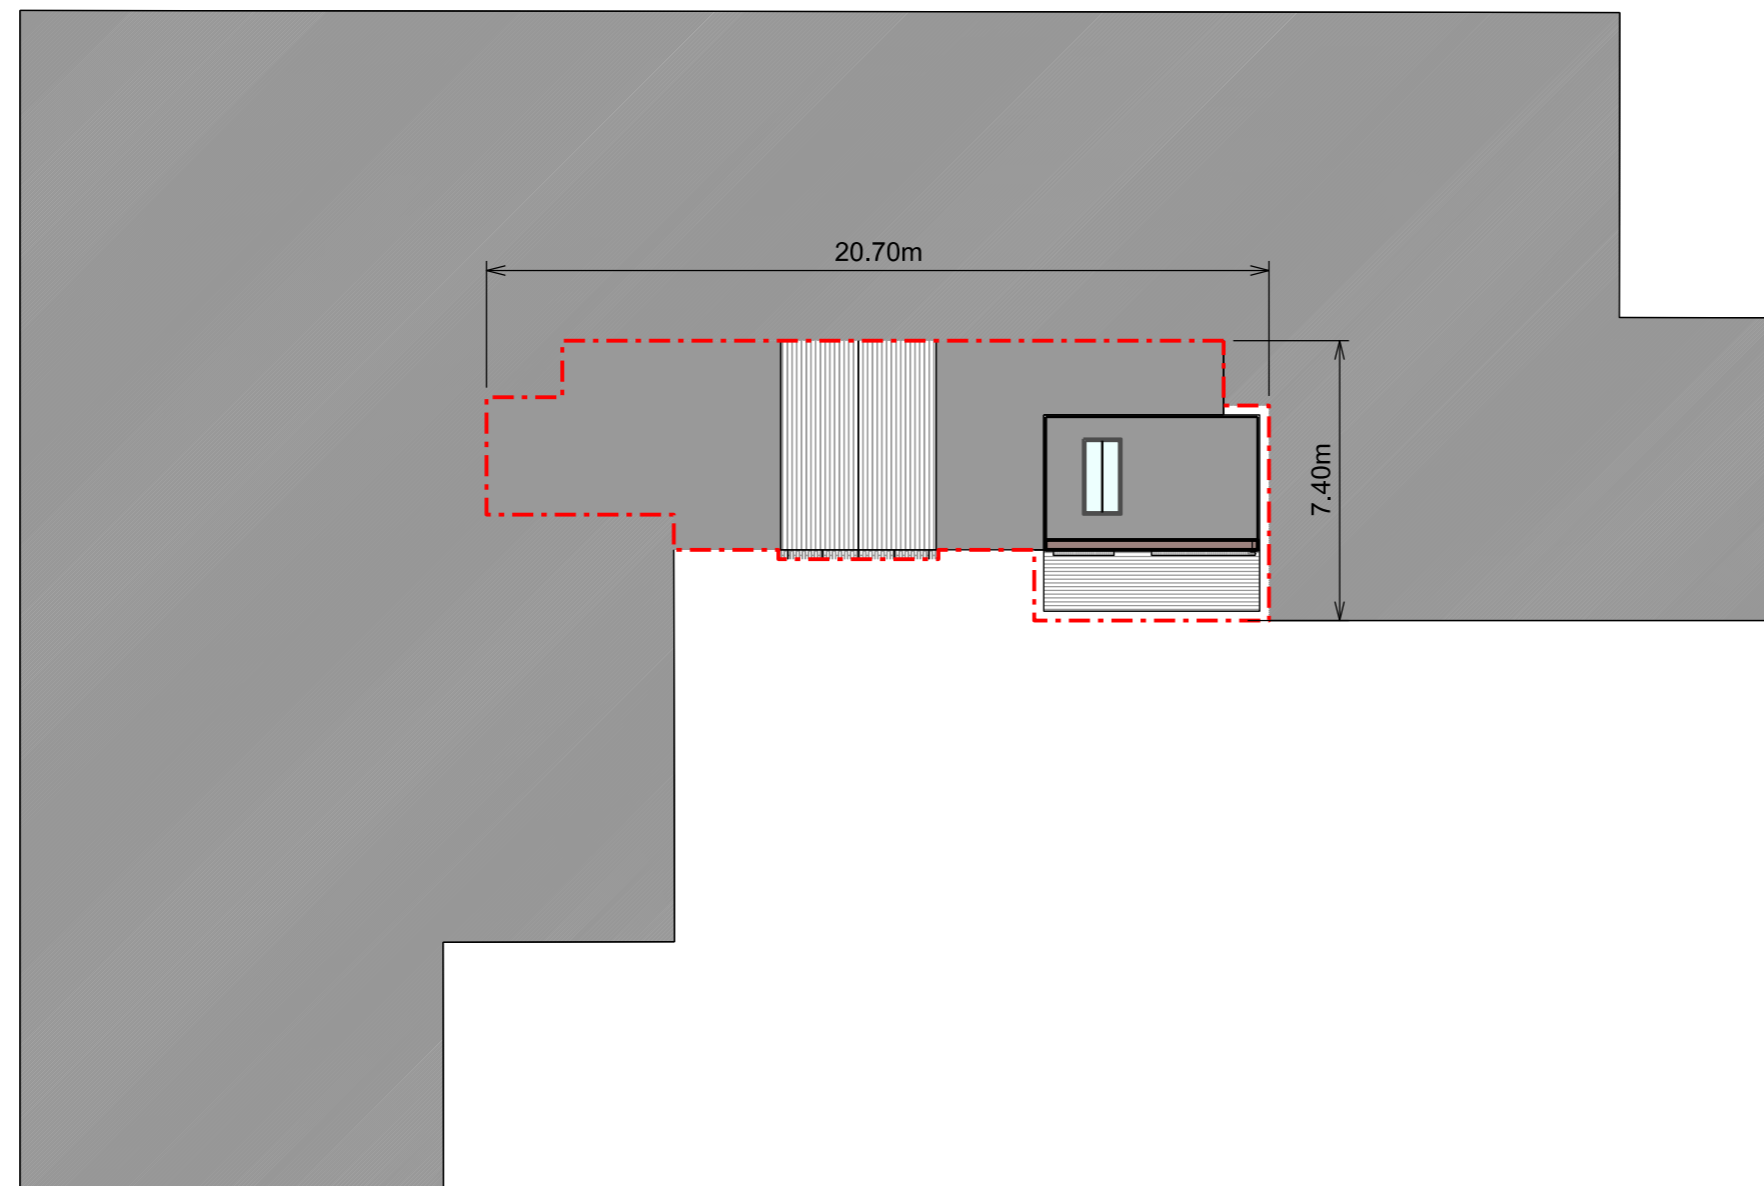

Proposed Block Plan

