


SITE LOCATION
(Scale 1:50000)



SITE PHOTOGRAPH

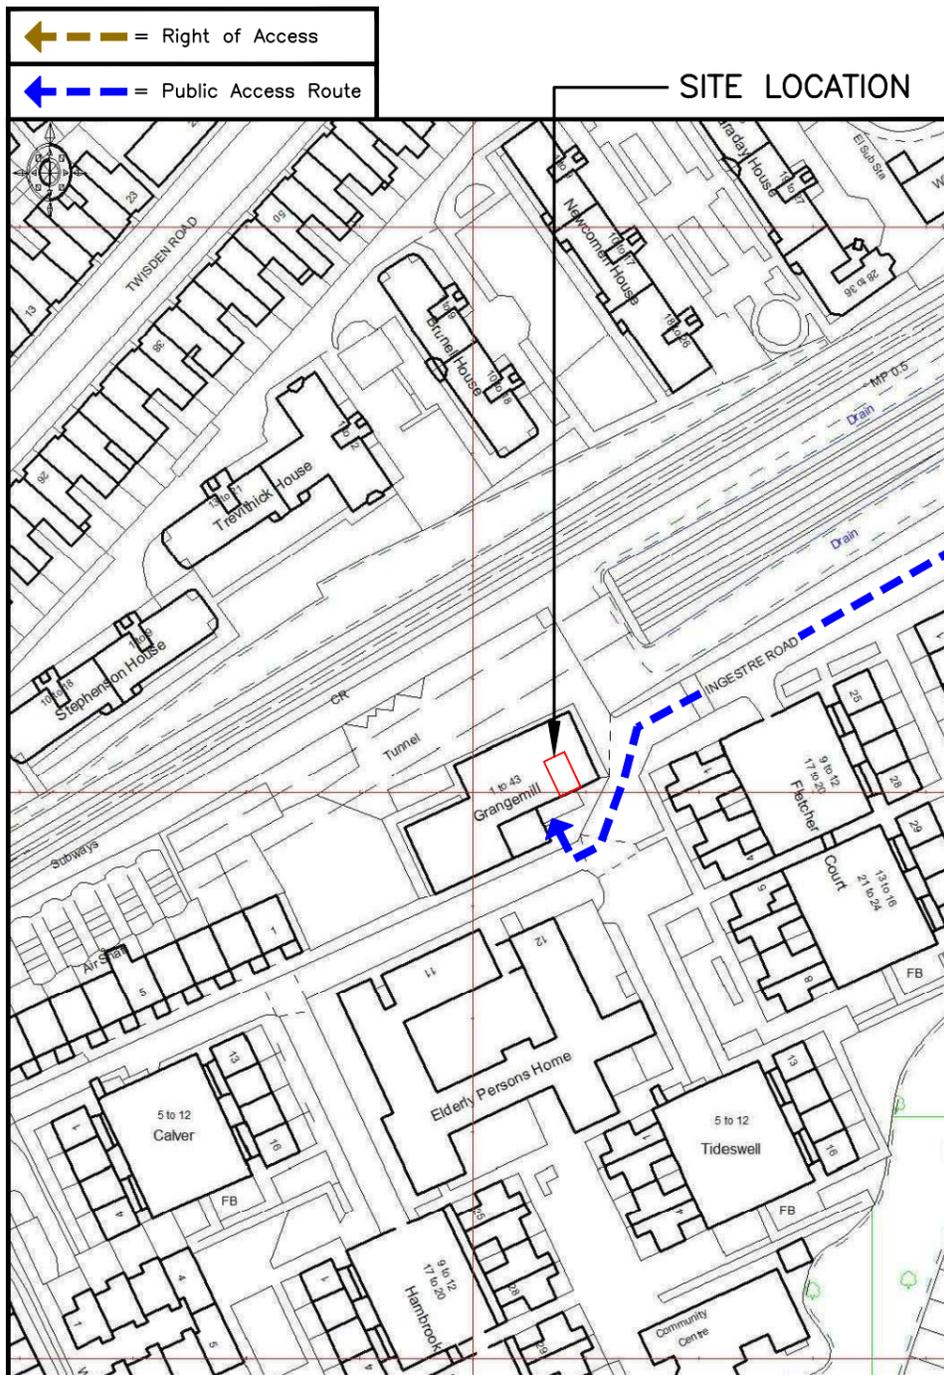

185800

528800

DETAILED SITE LOCATION
(Scale 1:1250)



ORIGINAL SCALE AT A3 - 1:1250

ALL DIMENSIONS IN METRES

ALL DIMENSIONS ARE IN mm UNLESS NOTED OTHERWISE

N.G.R. E: 528814 N: 185803

DIRECTIONS TO SITE:
HEADING SOUTH ON M1, LEAVE AT JUNCTION 1 TAKE SLIPROAD LEFT TO STAY ON M1 THEN CONTINUE STRAIGHT ON TO A1 GREAT NORTH WAY. AFTER 1.3 MILES KEEP STRAIGHT ON TO A406/A1 THEN BEAR RIGHT ON TO A1 FALLODEN WAY. AFTER 3.5 MILES KEEP STRAIGHT ON TO A400 JUNCTION ROAD. AFTER 0.6 MILES TURN RIGHT ON TO DARTMOUTH PARK HILL AND THEN IMMEDIATELY TURN LEFT ON TO BURGHLEY ROAD. AFTER 0.1 MILES TURN RIGHT ON TO INGESTRE ROAD. AFTER 0.1 MILES TURN RIGHT TO STAY ON INGESTRE ROAD. THE SITE WILL BE ON THE RIGHT HAND SIDE.

NOTES:

A	Issued for Approval	BB	GD	09.10.18
REV	MODIFICATION	BY	CH	DATE




Cell Name		Opt.
6-7 INGESTRE ROAD		-
Cell ID No		
CTIL	TEF	VF
150303	072750	88298

Site Address / Contact Details
GRANGEMILL
6-7 INGESTRE ROAD
CAMDEN
LONDON
NW5 1XH


Drawing Title: SITE LOCATION MAPS				
Purpose of issue: PLANNING				Dwg Rev:
Drawing Number: 100				A
Surveyed By: CT	Original Sheet Size: A3		Pack Issue:	
Drawn: BB	Date: 09.10.18	Checked: GD	Date: 09.10.18	B

The drawings comply with TEF & Vodafone Standard ICNIRP guidelines.
Designed in accordance with CTIL document: SDN0008

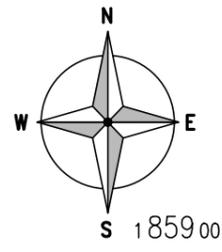


= Right of Access
 = Public Access Route


SITE LOCATION

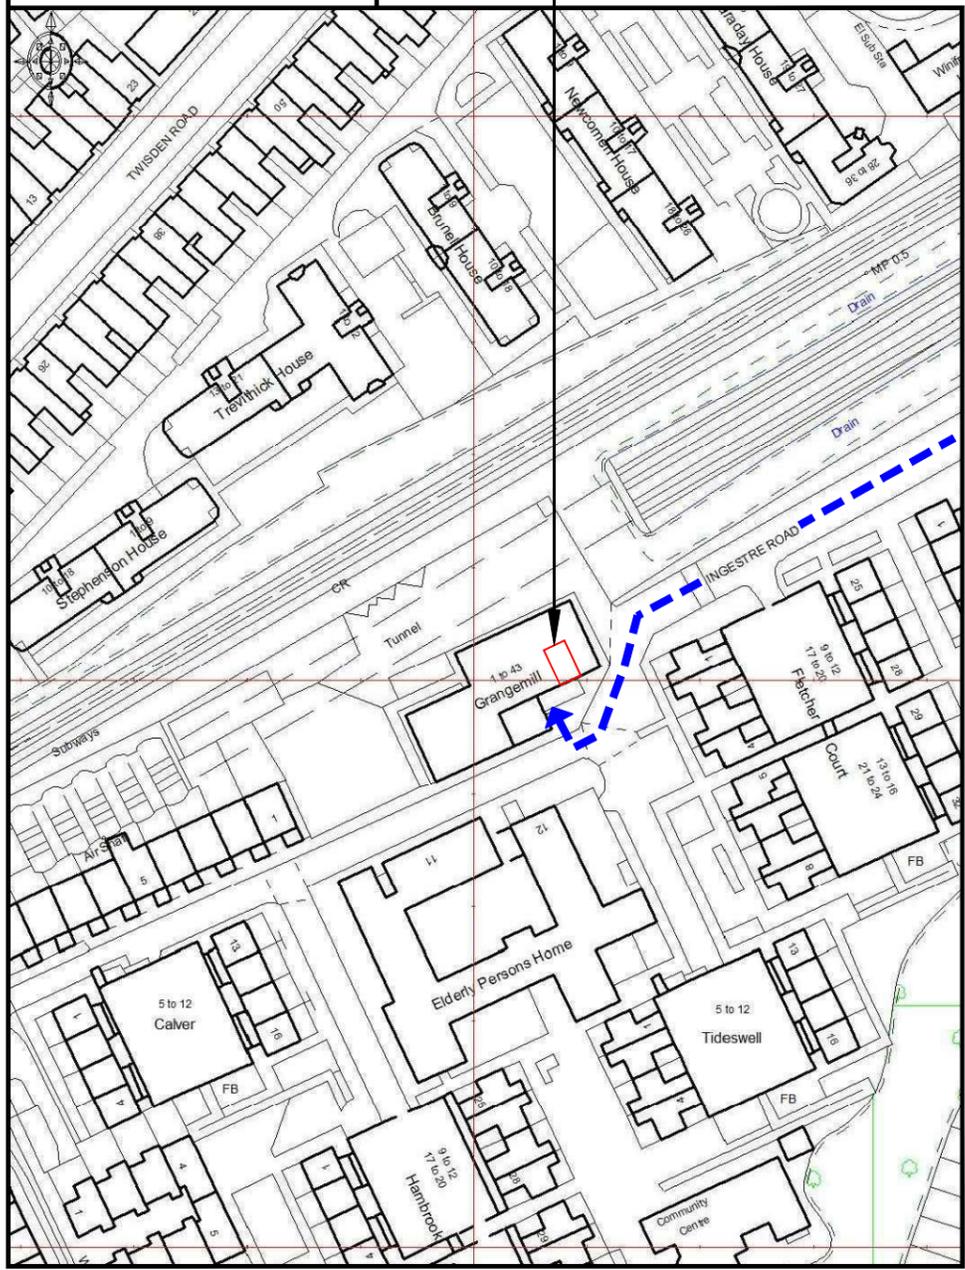

DETAILED SITE LOCATION
(Scale 1:1250)

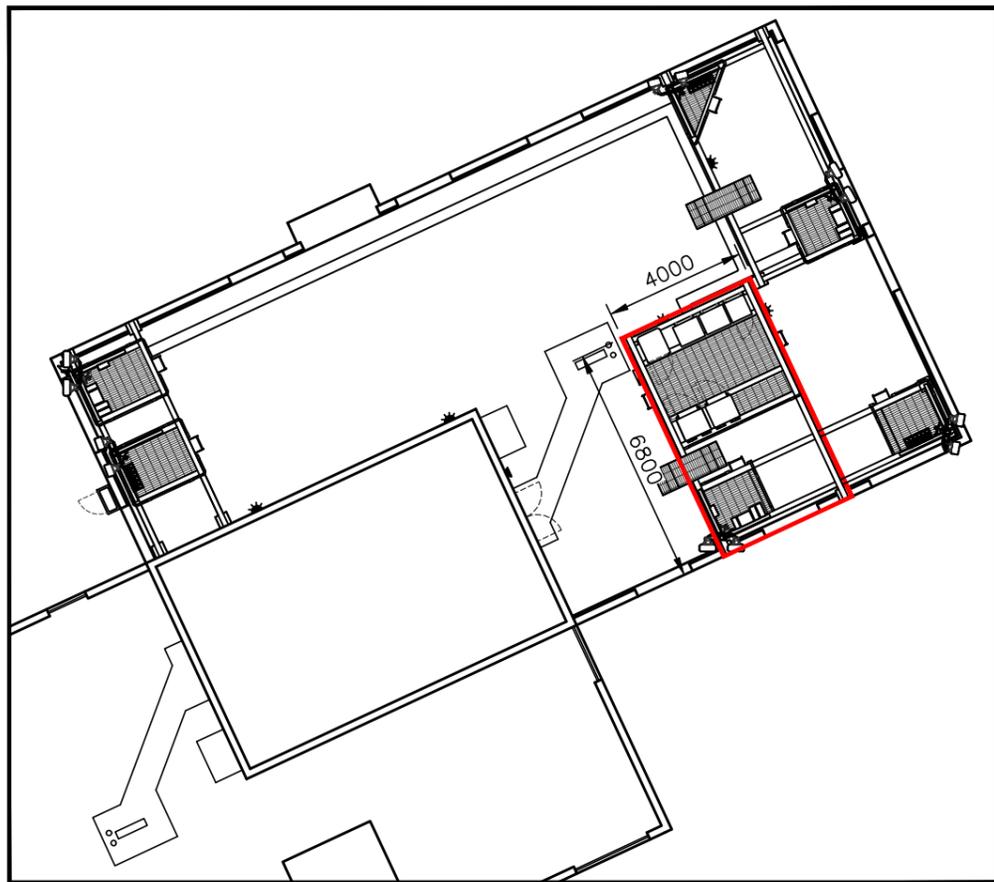

DEMISE PLAN
(1:200)

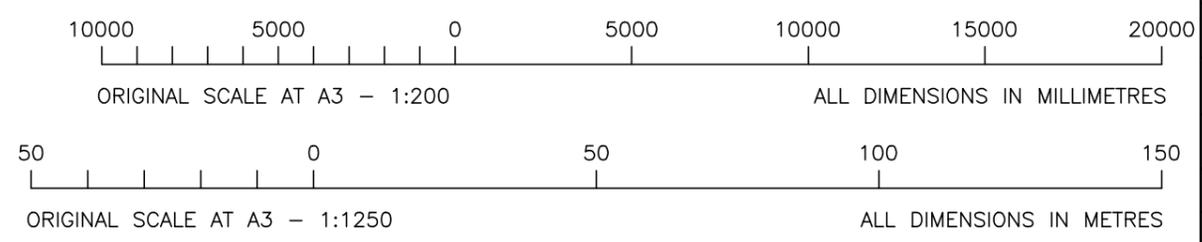

ALL DIMENSIONS ARE IN mm UNLESS NOTED OTHERWISE

N.G.R | E: 528814 N: 185803

DIRECTIONS TO SITE:
 HEADING SOUTH ON M1, LEAVE AT JUNCTION 1 TAKE SLIPROAD LEFT TO STAY ON M1 THEN CONTINUE STRAIGHT ON TO A1 GREAT NORTH WAY. AFTER 1.3 MILES KEEP STRAIGHT ON TO A406/A1 THEN BEAR RIGHT ON TO A1 FALLODEN WAY. AFTER 3.5 MILES KEEP STRAIGHT ON TO A400 JUNCTION ROAD. AFTER 0.6 MILES TURN RIGHT ON TO DARTMOUTH PARK HILL AND THEN IMMEDIATELY TURN LEFT ON TO BURGHLEY ROAD. AFTER 0.1 MILES TURN RIGHT ON TO INGESTRE ROAD. AFTER 0.1 MILES TURN RIGHT TO STAY ON INGESTRE ROAD. THE SITE WILL BE ON THE RIGHT HAND SIDE.

NOTES:


B	VF Sector 1 Location Revised	NP	CT	16.11.18
A	Issued for Approval	BB	GD	09.10.18
REV	MODIFICATION	BY	CH	DATE




Cell Name		Opt.
6-7 INGESTRE ROAD		-
Cell ID No		
CTIL	TEF	VF
150303	072750	88298

Site Address / Contact Details
 GRANGEMILL
 6-7 INGESTRE ROAD
 CAMDEN
 LONDON
 NW5 1XH

Drawing Title:		LEASE DRAWING	
Purpose of issue:		PLANNING	
Drawing Number:		101	
Surveyed By:	Original Sheet Size:	Pack Issue:	
CT	A3	B	
Drawn:	Date:	Checked:	Date:
BB	09.10.18	GD	09.10.18

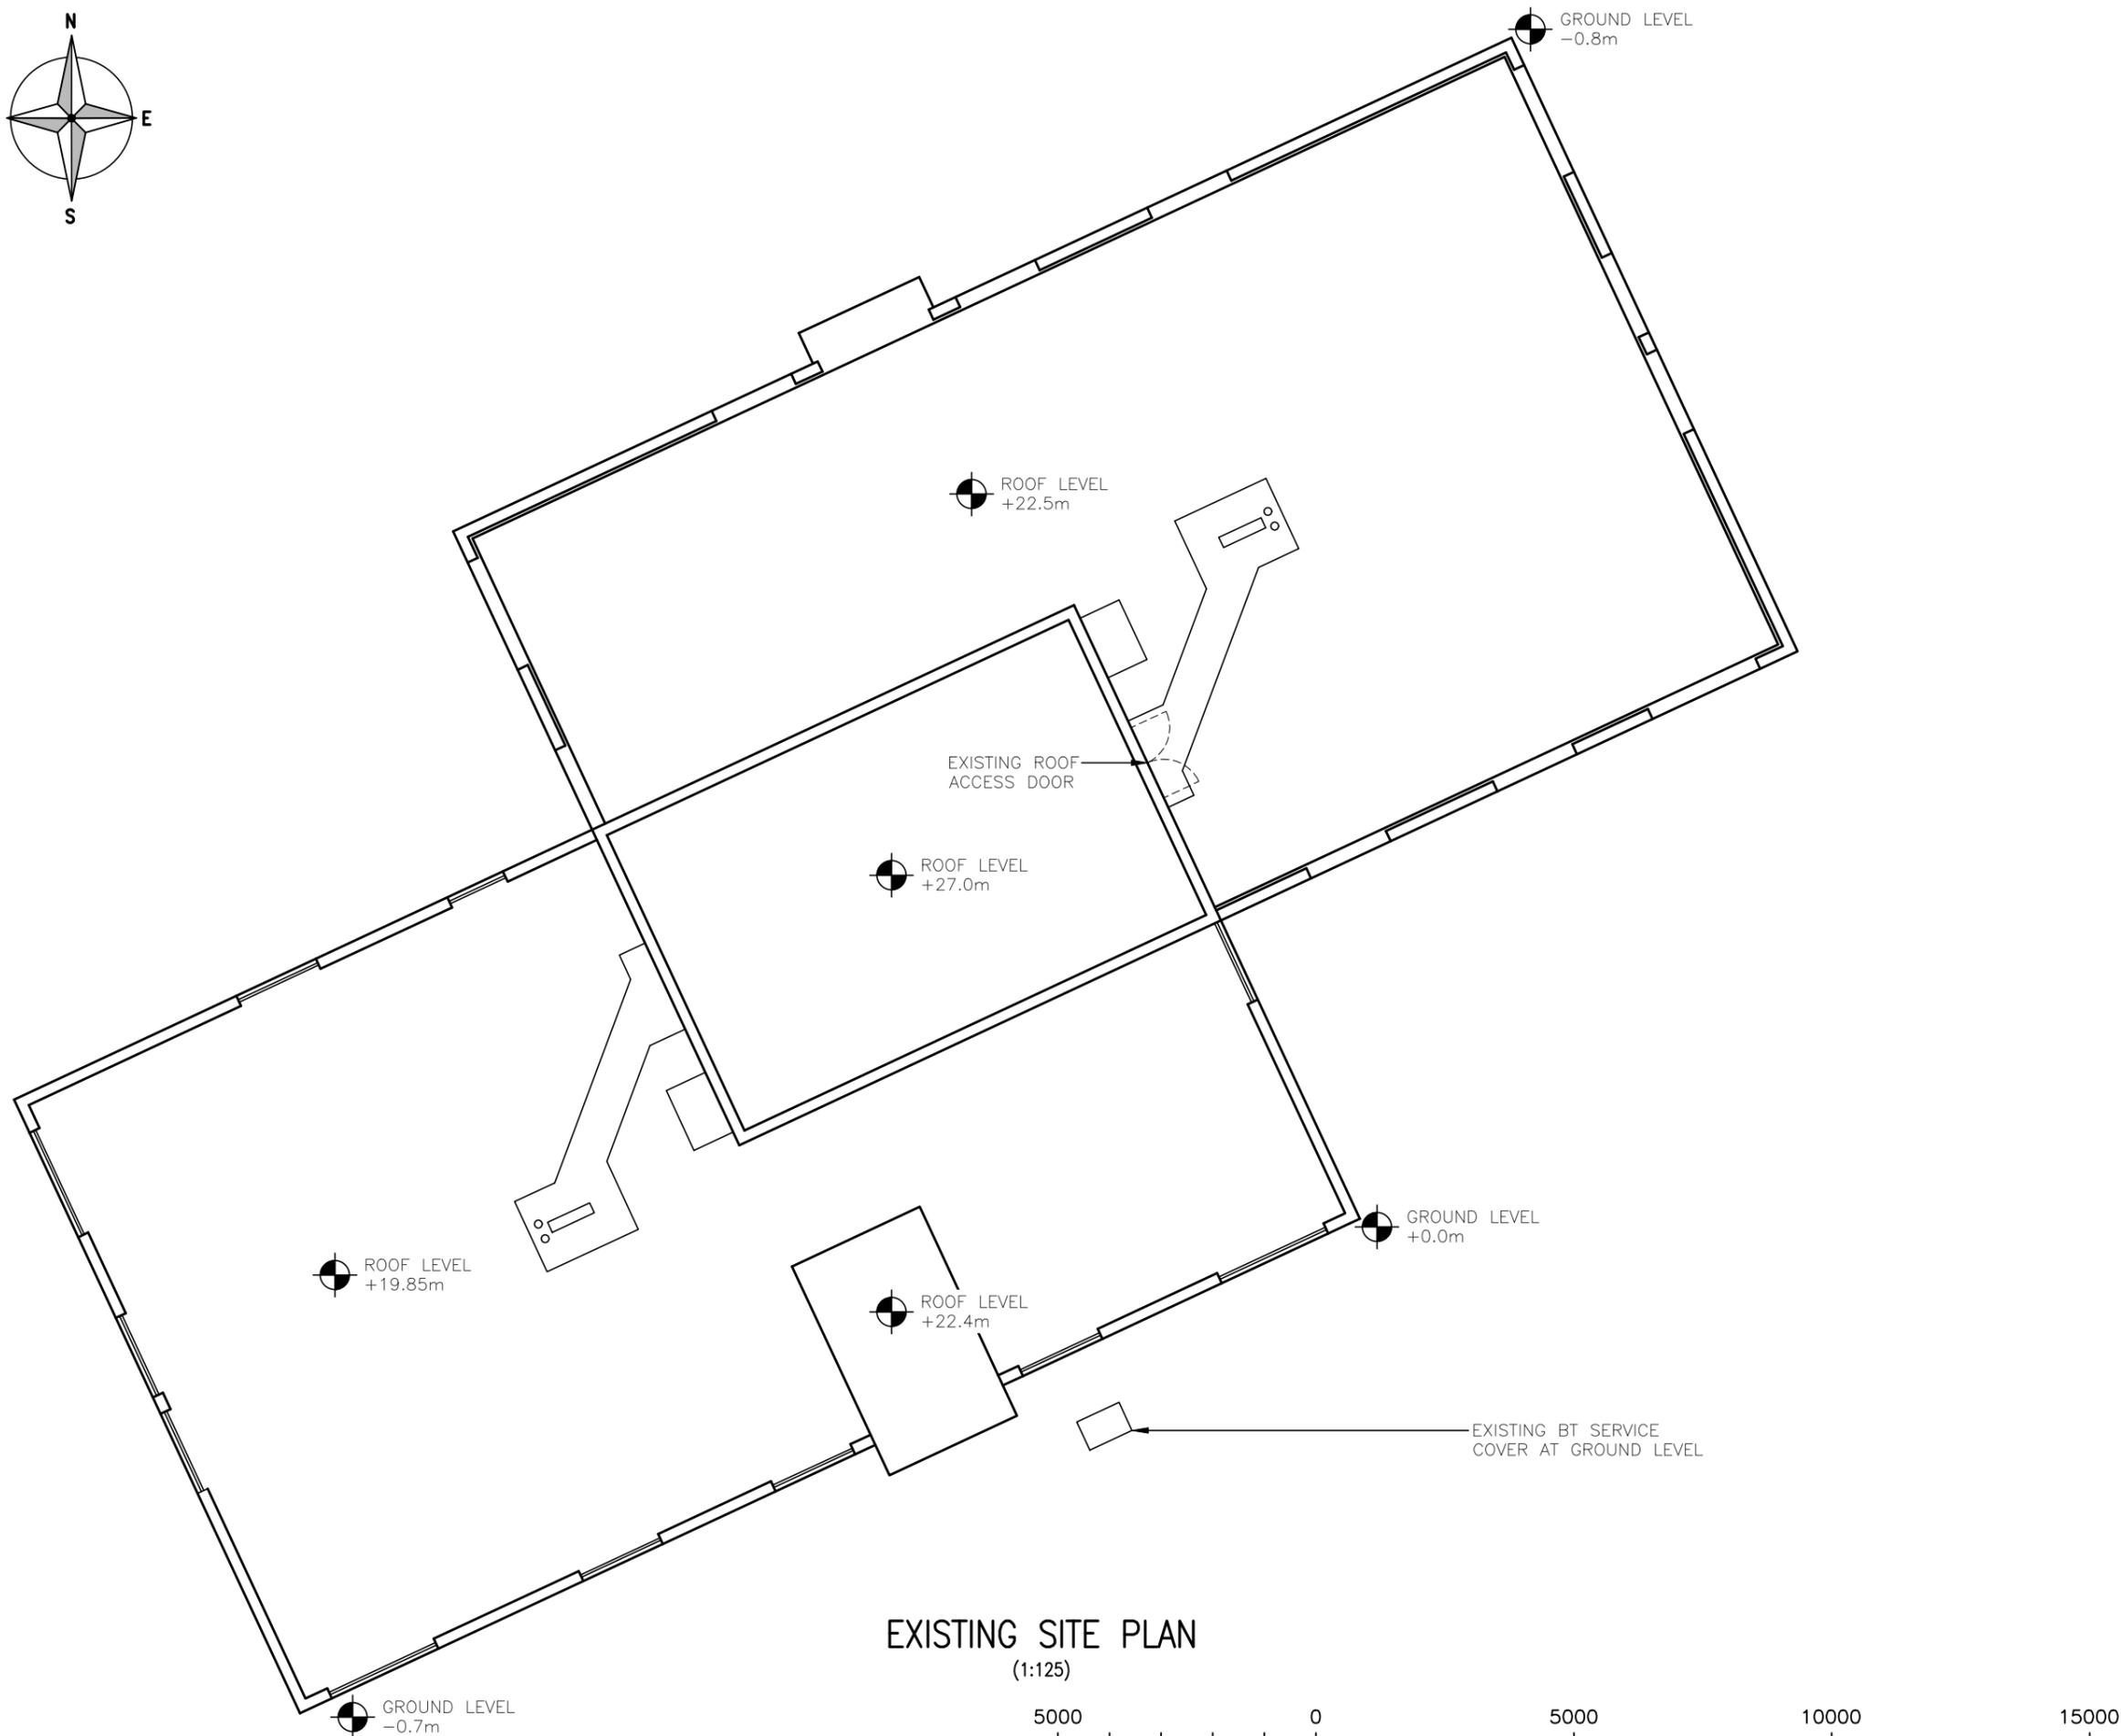

EXISTING SITE PLAN
(1:125)

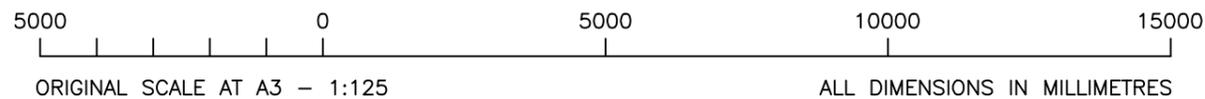

ALL DIMENSIONS ARE IN mm UNLESS NOTED OTHERWISE

N.G.R | E: 528814 | N: 185803

NOTES:



A	Issued for Approval	BB	GD	09.10.18
REV	MODIFICATION	BY	CH	DATE



Cell Name		Opt.
6-7 INGESTRE ROAD		-
Cell ID No		
CTIL	TEF	VF
150303	072750	88298

Site Address / Contact Details
 GRANGEMILL
 6-7 INGESTRE ROAD
 CAMDEN
 LONDON
 NW5 1XH

Drawing Title:		EXISTING SITE PLAN	
Purpose of issue:		PLANNING	
Drawing Number:		200	
Drawn:	Date:	Checked:	Date:
BB	09.10.18	GD	09.10.18
Surveyed By:		Original Sheet Size:	Pack Issue:
CT		A3	B

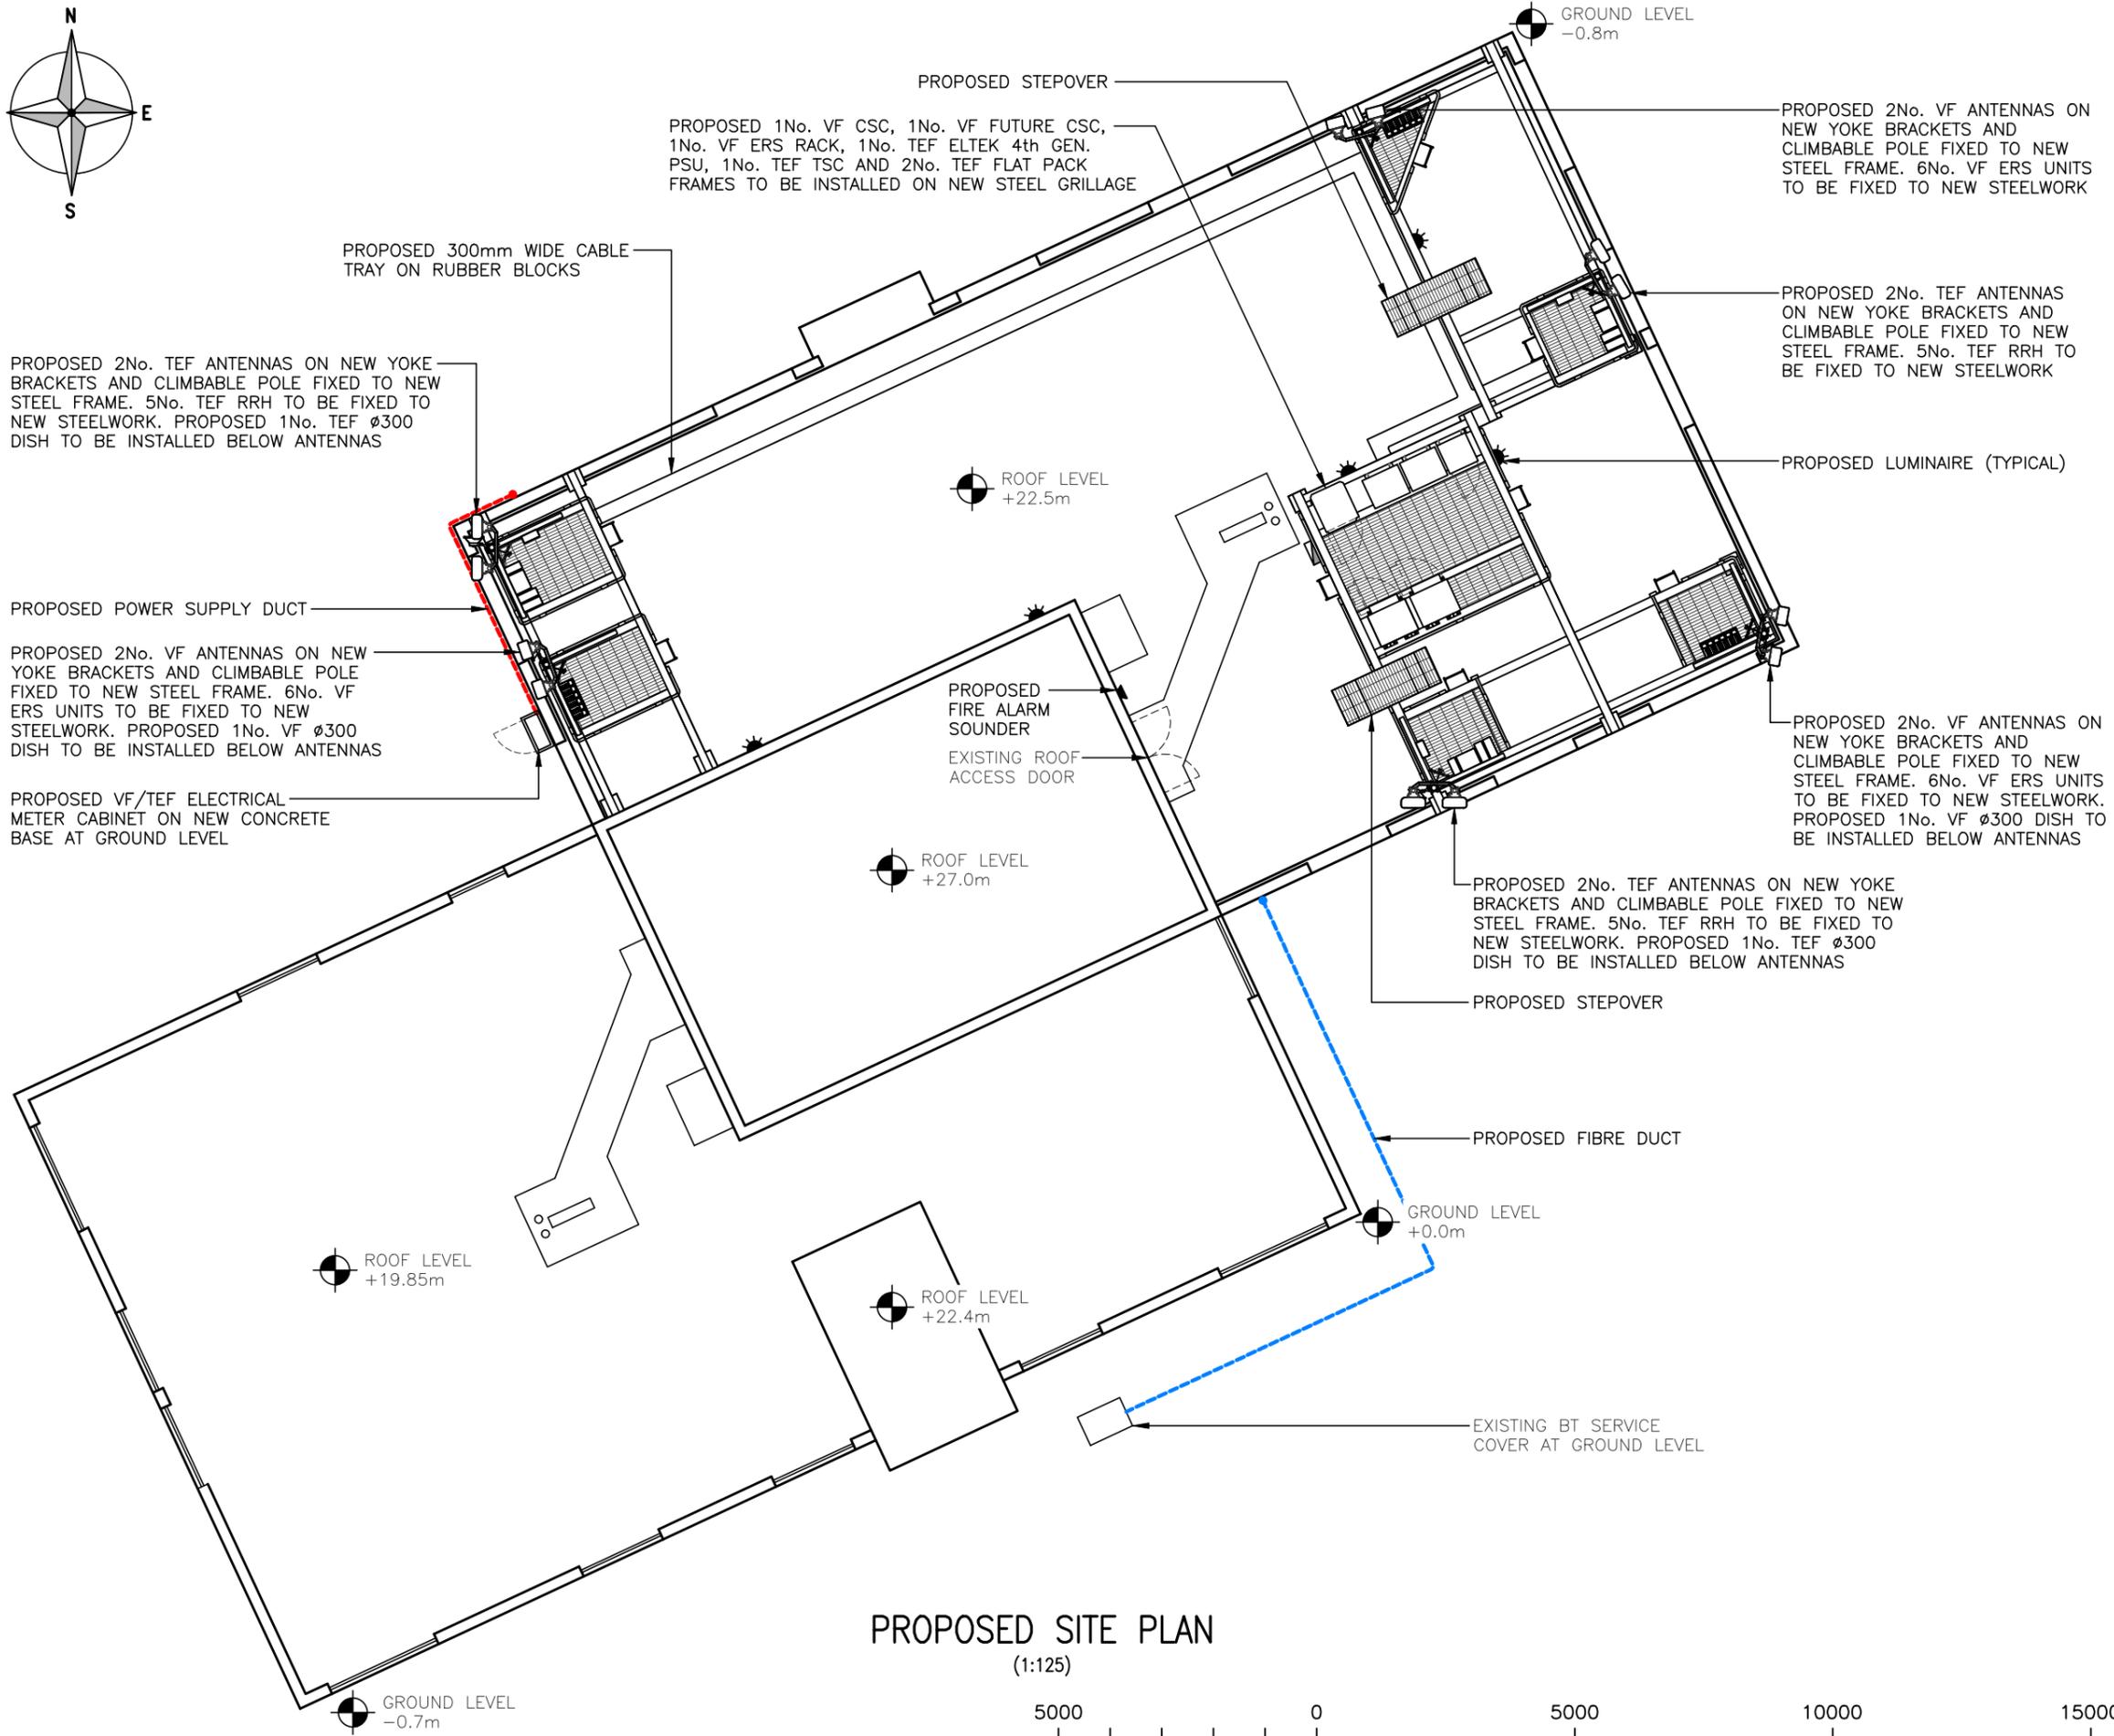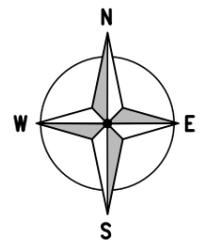

PROPOSED SITE PLAN
(1:125)



ORIGINAL SCALE AT A3 - 1:125

ALL DIMENSIONS IN MILLIMETRES

ALL DIMENSIONS ARE IN mm UNLESS NOTED OTHERWISE

N.G.R | E: 528814 N: 185803

NOTES:

REV	MODIFICATION	BY	CH	DATE
B	VF Sector 1 Location Revised	NP	CT	16.11.18
A	Issued for Approval	BB	GD	09.10.18



Cell Name	Opt.
6-7 INGESTRE ROAD	-

Cell ID No		
CTIL	TEF	VF
150303	072750	88298

Site Address / Contact Details

GRANGEMILL
6-7 INGESTRE ROAD
CAMDEN
LONDON
NW5 1XH

Drawing Title: PROPOSED SITE PLAN


Purpose of issue: PLANNING

Drawing Number: 201

Surveyed By: CT Original Sheet Size: A3 Pack Issue: B

Drawn: BB Date: 09.10.18 Checked: GD Date: 09.10.18

The drawings comply with TEF & Vodafone Standard ICNIRP guidelines.
Designed in accordance with CTIL document: SDN0008

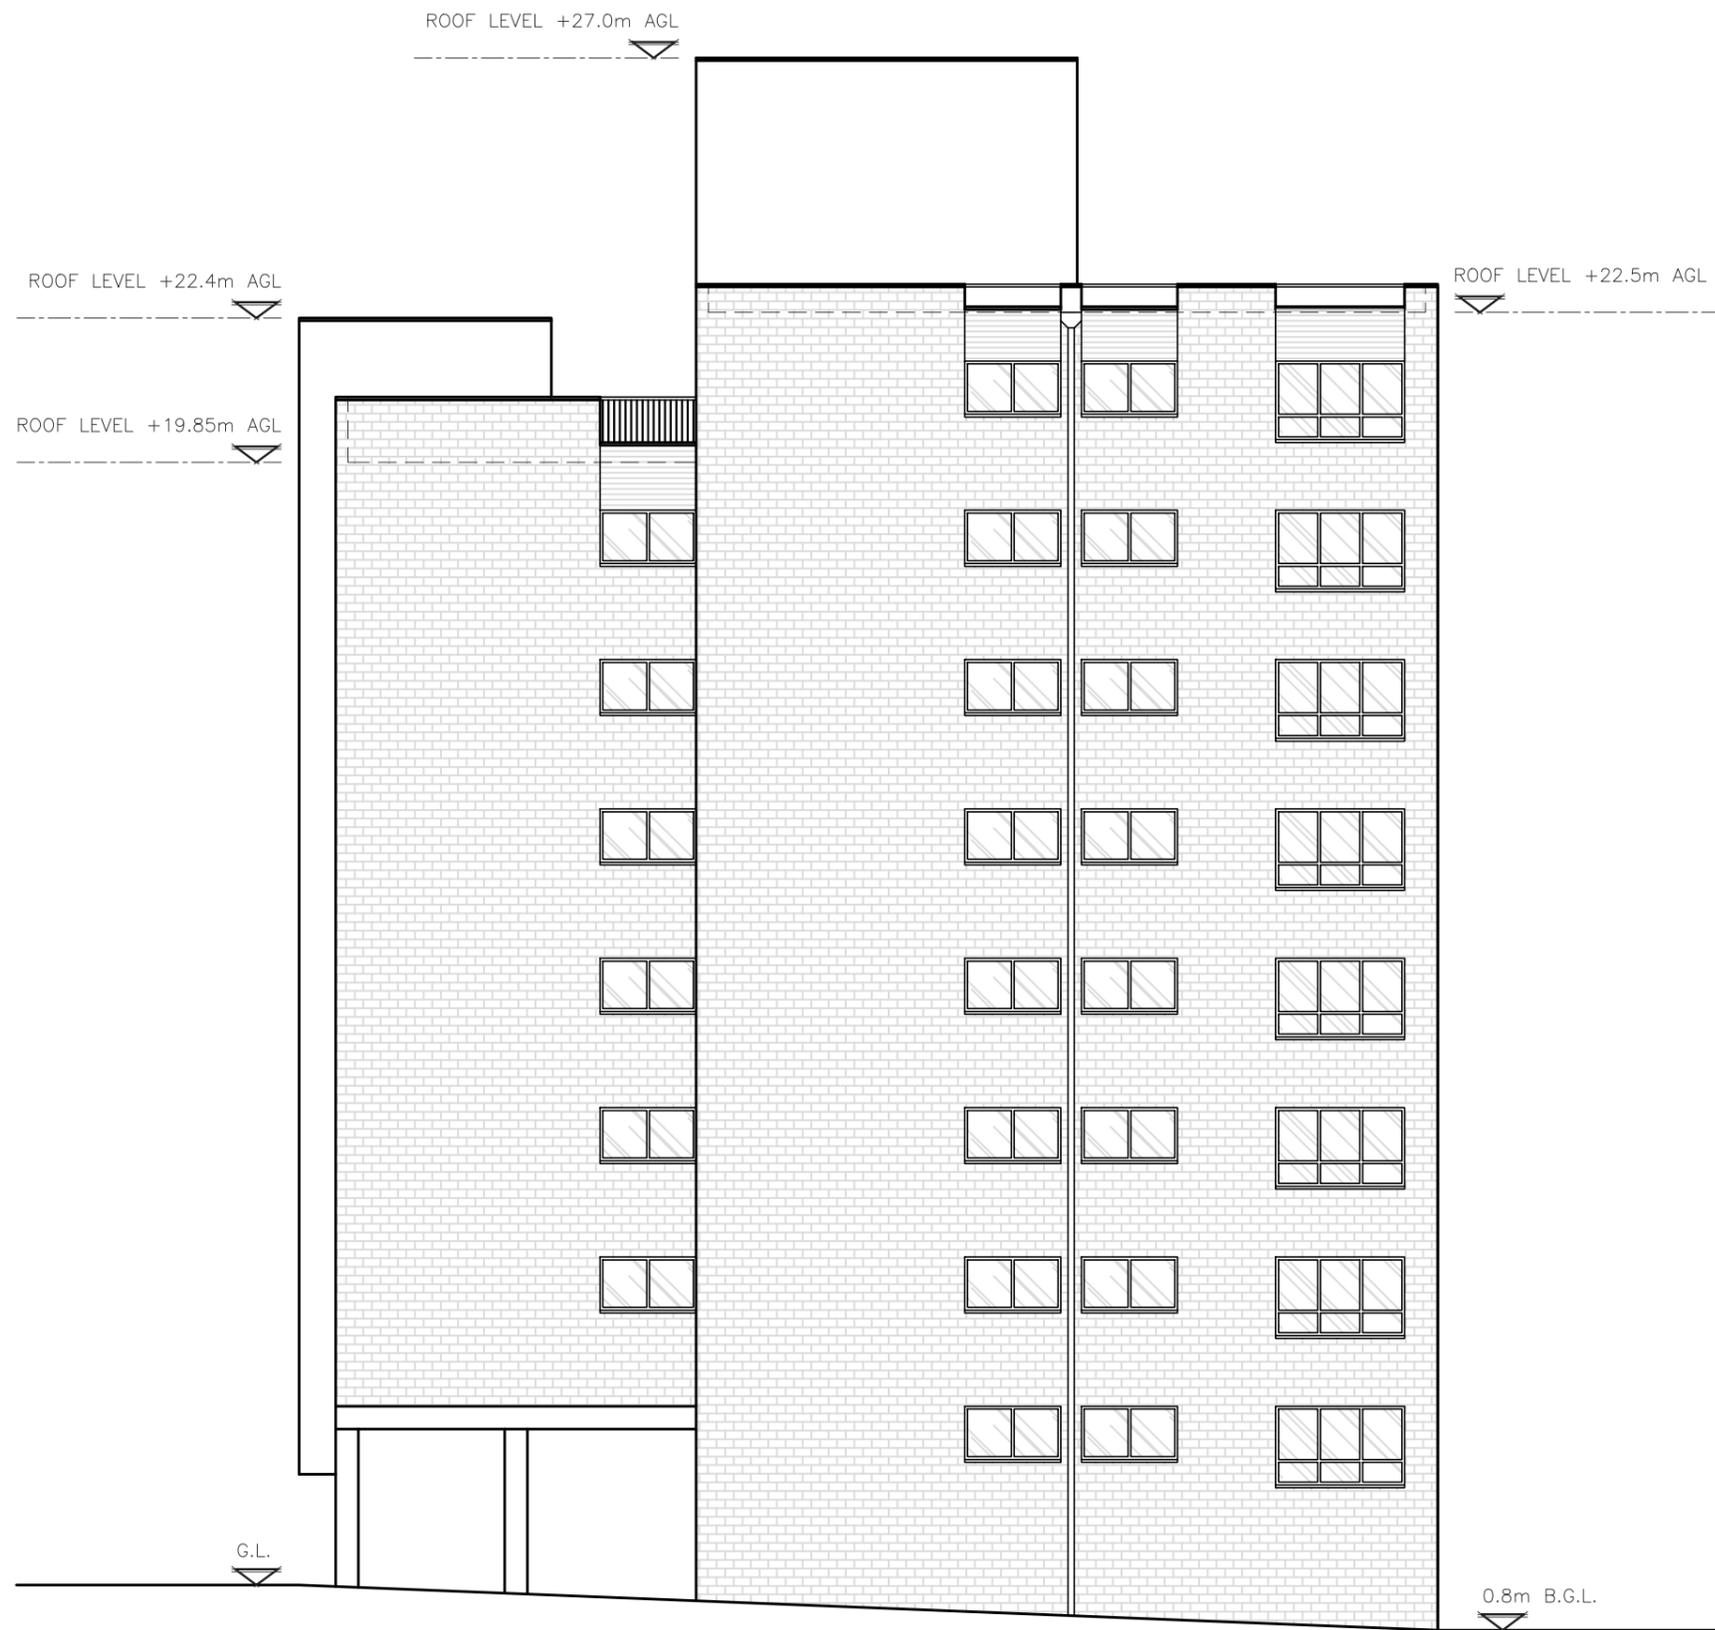

EXISTING NORTH-EAST ELEVATION

(1:125)

5000 0 5000 10000 15000

ORIGINAL SCALE AT A3 - 1:125

ALL DIMENSIONS IN MILLIMETRES

ALL DIMENSIONS ARE IN mm UNLESS NOTED OTHERWISE

N.G.R | E: 528814 | N: 185803

NOTES:

A	Issued for Approval	BB	GD	09.10.18
REV	MODIFICATION	BY	CH	DATE



Cell Name	Opt.
6-7 INGESTRE ROAD	-

Cell ID No		
CTIL	TEF	VF
150303	072750	88298

Site Address / Contact Details
 GRANGEMILL
 6-7 INGESTRE ROAD
 CAMDEN
 LONDON
 NW5 1XH


Drawing Title: EXISTING SITE ELEVATION

Purpose of issue: PLANNING

Drawing Number: 300

Surveyed By: CT Original Sheet Size: A3 Pack Issue: B

Drawn: BB Date: 09.10.18 Checked: GD Date: 09.10.18

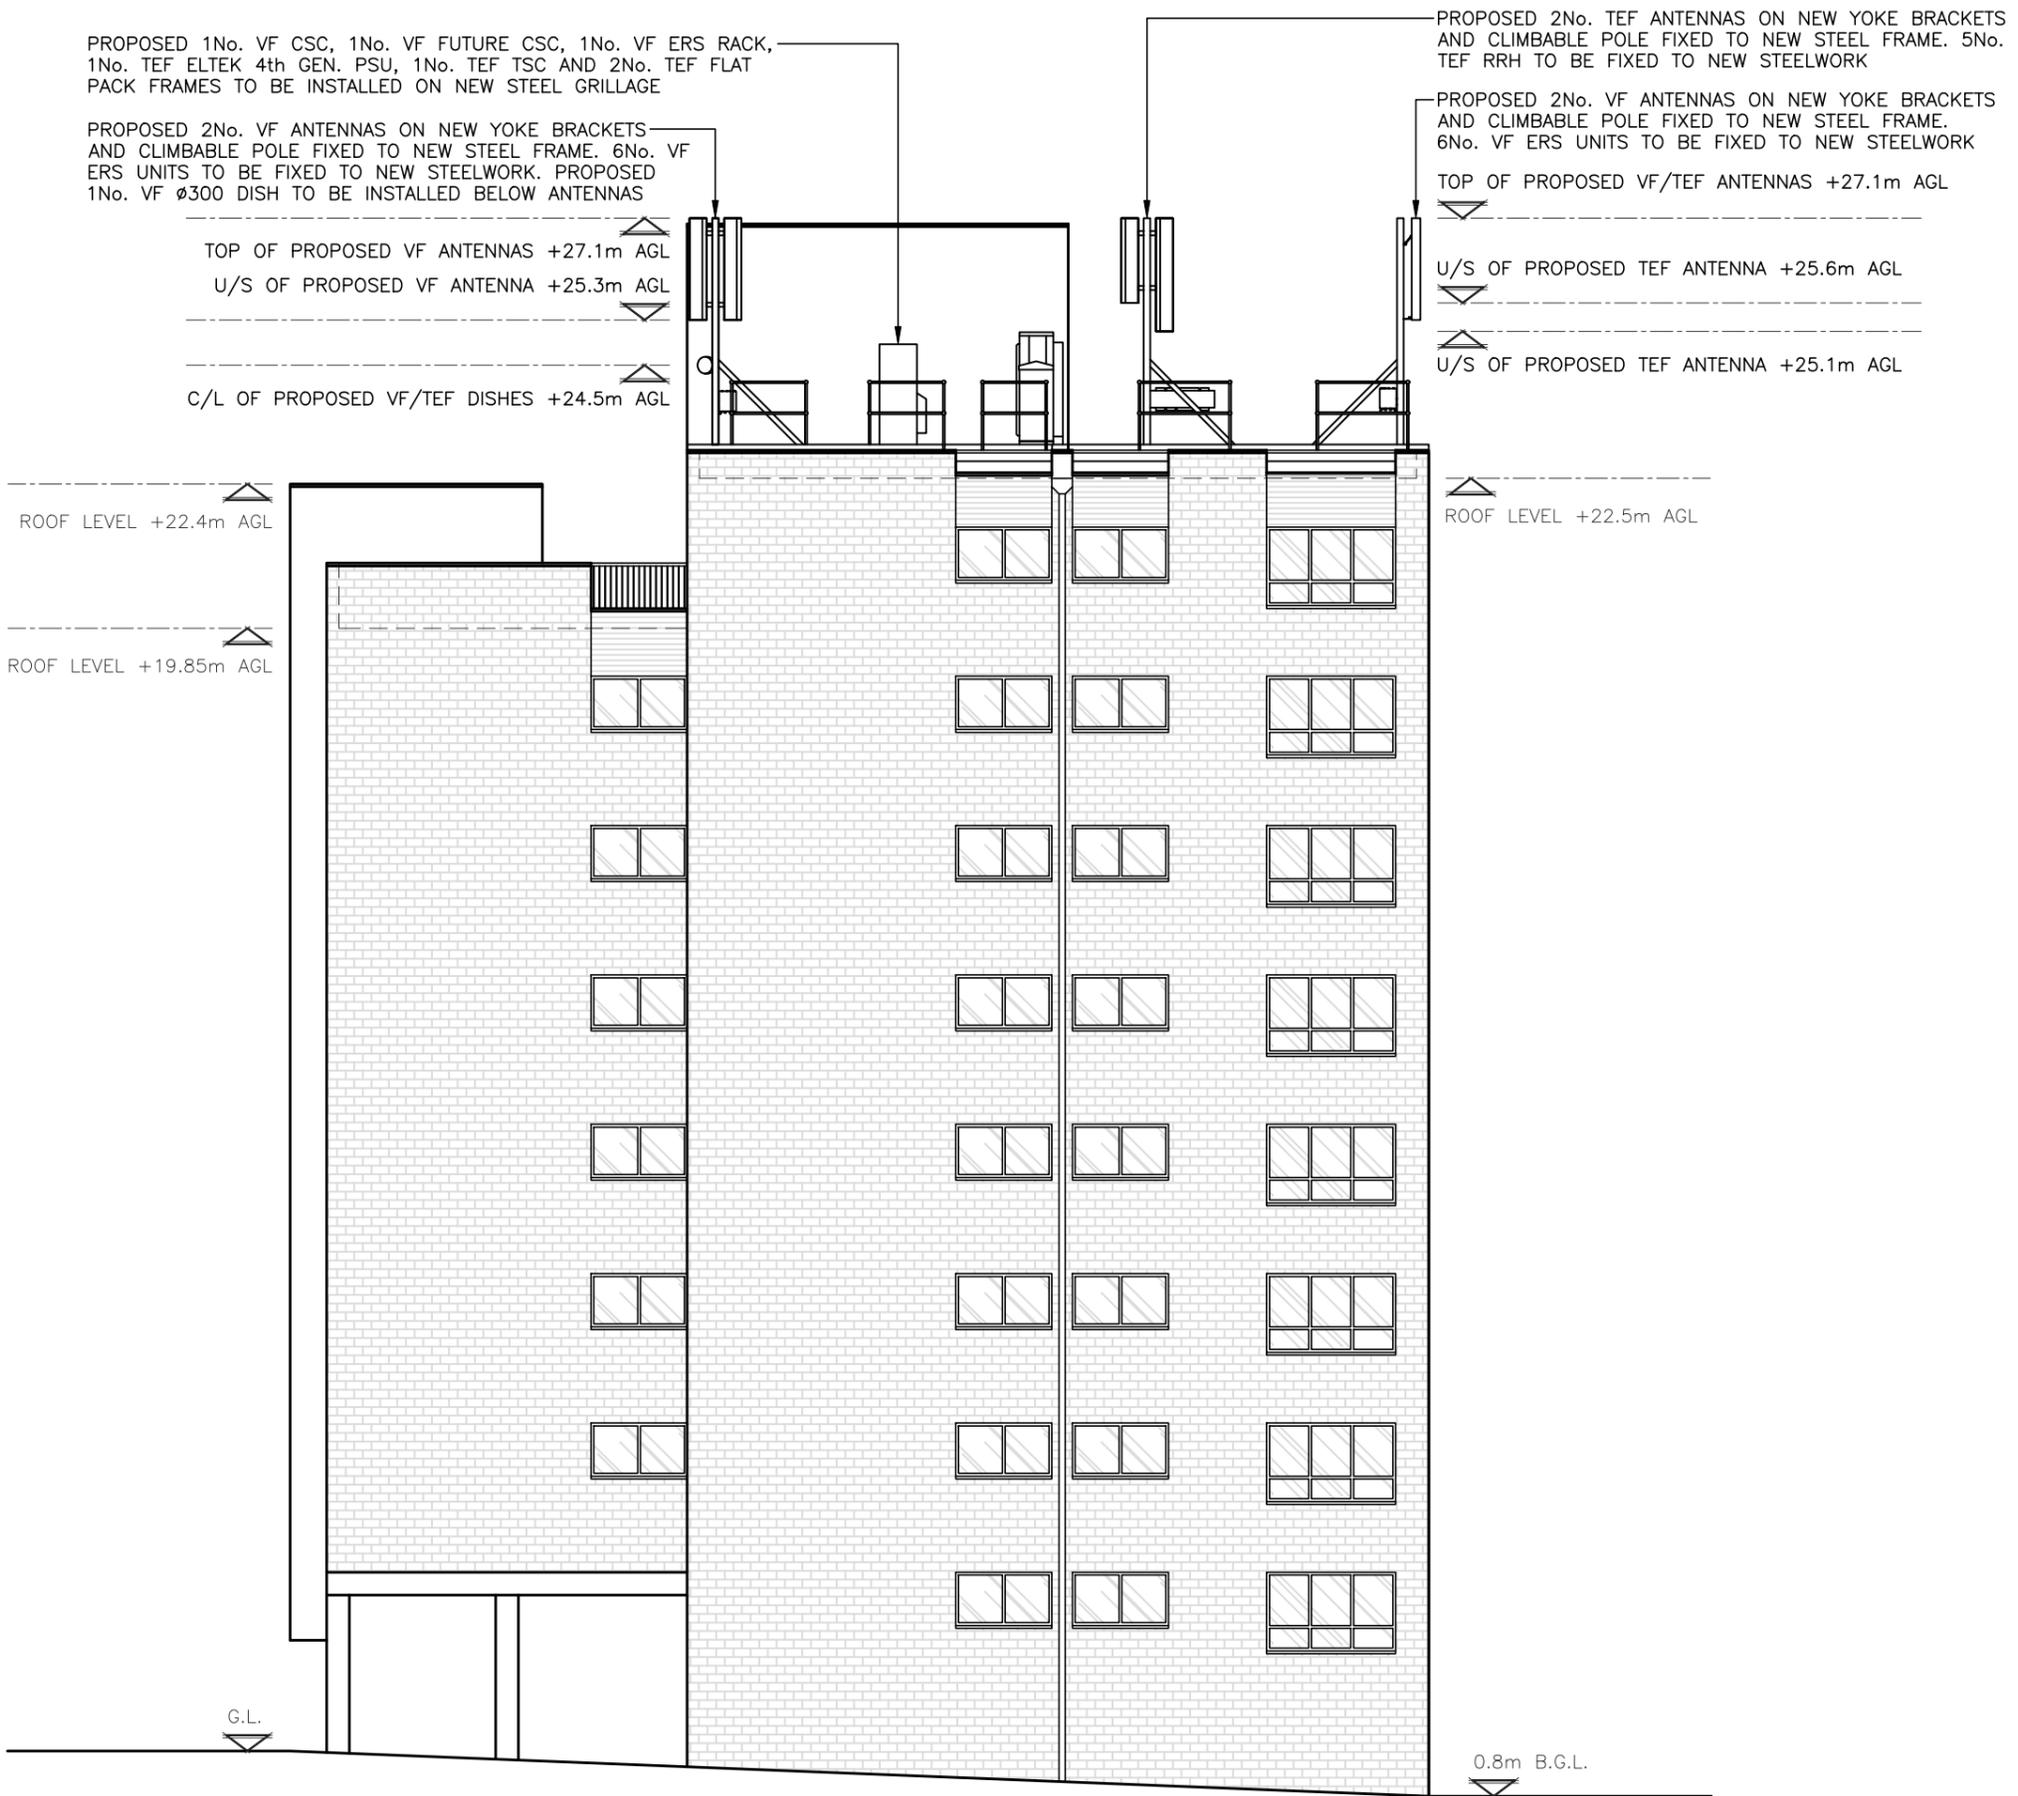

PROPOSED NORTH-EAST ELEVATION



ALL DIMENSIONS ARE IN mm UNLESS NOTED OTHERWISE

N.G.R. E: 528814 N: 185803

NOTES:

B	Notes Revised	NP	GD	16.11.18
A	Issued for Approval	BB	GD	09.10.18
REV	MODIFICATION	BY	CH	DATE



Cell Name	Opt.
6-7 INGESTRE ROAD	-

Cell ID No		
CTIL	TEF	VF
150303	072750	88298

Site Address / Contact Details
 GRANGEMILL
 6-7 INGESTRE ROAD
 CAMDEN
 LONDON
 NW5 1XH

Drawing Title: PROPOSED SITE ELEVATION

Purpose of issue: PLANNING Dwg Rev: B

Drawing Number: 301

Surveyed By: CT Original Sheet Size: A3 Pack Issue: B

Drawn: BB Date: 09.10.18 Checked: GD Date: 09.10.18

The drawings comply with TEF & Vodafone Standard ICNIRP guidelines.
 Designed in accordance with CTIL document: SDN0008