

EXISTING FRONT ELEVATION

GENERAL NOTES:
DO NOT SCALE FROM THIS
DRAWING.
ALL DIMENSIONS MUST BE
CHECKED ON SITE AND ANY
DISCREPANCIES VERIFIED WITH
THE ARCHITECT.

CLIENT
**MESSRS J, R AND N
MACDONAGH**

JOB TITLE
**28 KING'S MEWS
LONDON
WC1**

DRAWING TITLE
**EXISTING FRONT
ELEVATION**

SCALE 1:50 @ A3	DATE 05.20
---------------------------	----------------------

FT | ARCHITECTS
Hamilton House
Mabledon Place
Bloomsbury
WC1H 9BB
020 7953 0388
www.ftarchitects.co.uk

DRAWING No. 200_02_00	REVISION -
---------------------------------	----------------------





EXISTING REAR ELEVATION

GENERAL NOTES:
DO NOT SCALE FROM THIS
DRAWING.
ALL DIMENSIONS MUST BE
CHECKED ON SITE AND ANY
DISCREPANCIES VERIFIED WITH
THE ARCHITECT.

CLIENT
**MESSRS J, R AND N
MACDONAGH**

JOB TITLE
**28 KING'S MEWS
LONDON
WC1**

DRAWING TITLE
**EXISTING REAR
ELEVATION**

SCALE
1:100 @ A3


DATE
05.20

FT | ARCHITECTS





Hamilton House
Mabledon Place
Bloomsbury
WC1H 9BB
020 7953 0388
www.ftarchitects.co.uk

DRAWING No. **200_02_01** REVISION **-**



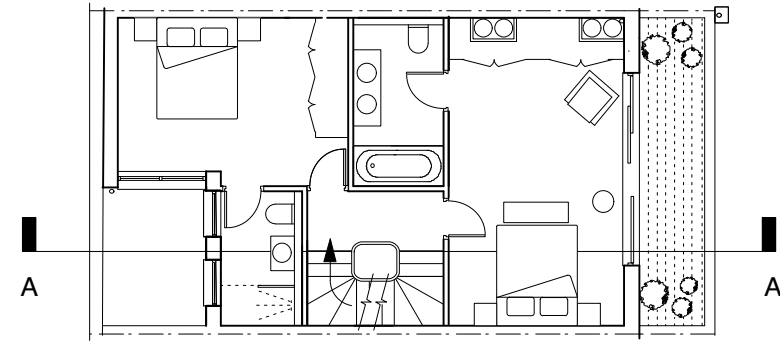

SECTION CUT
(2ND FLOOR PLAN SHOWN AT 1:150)

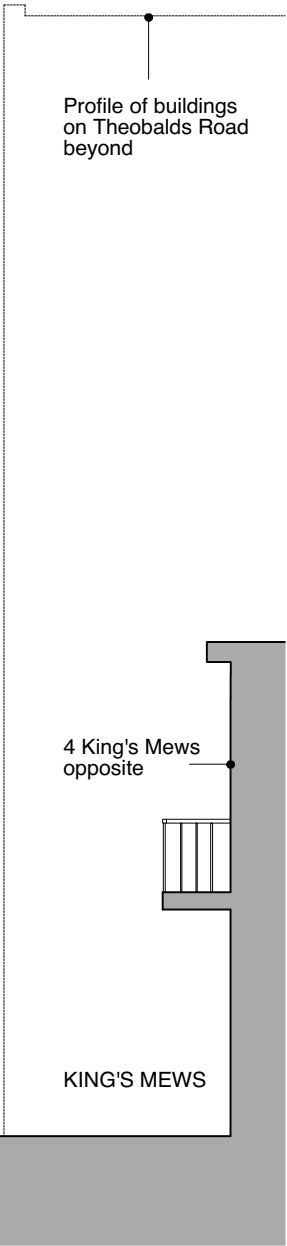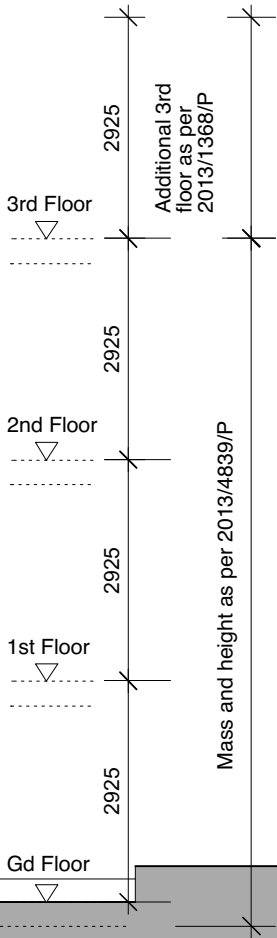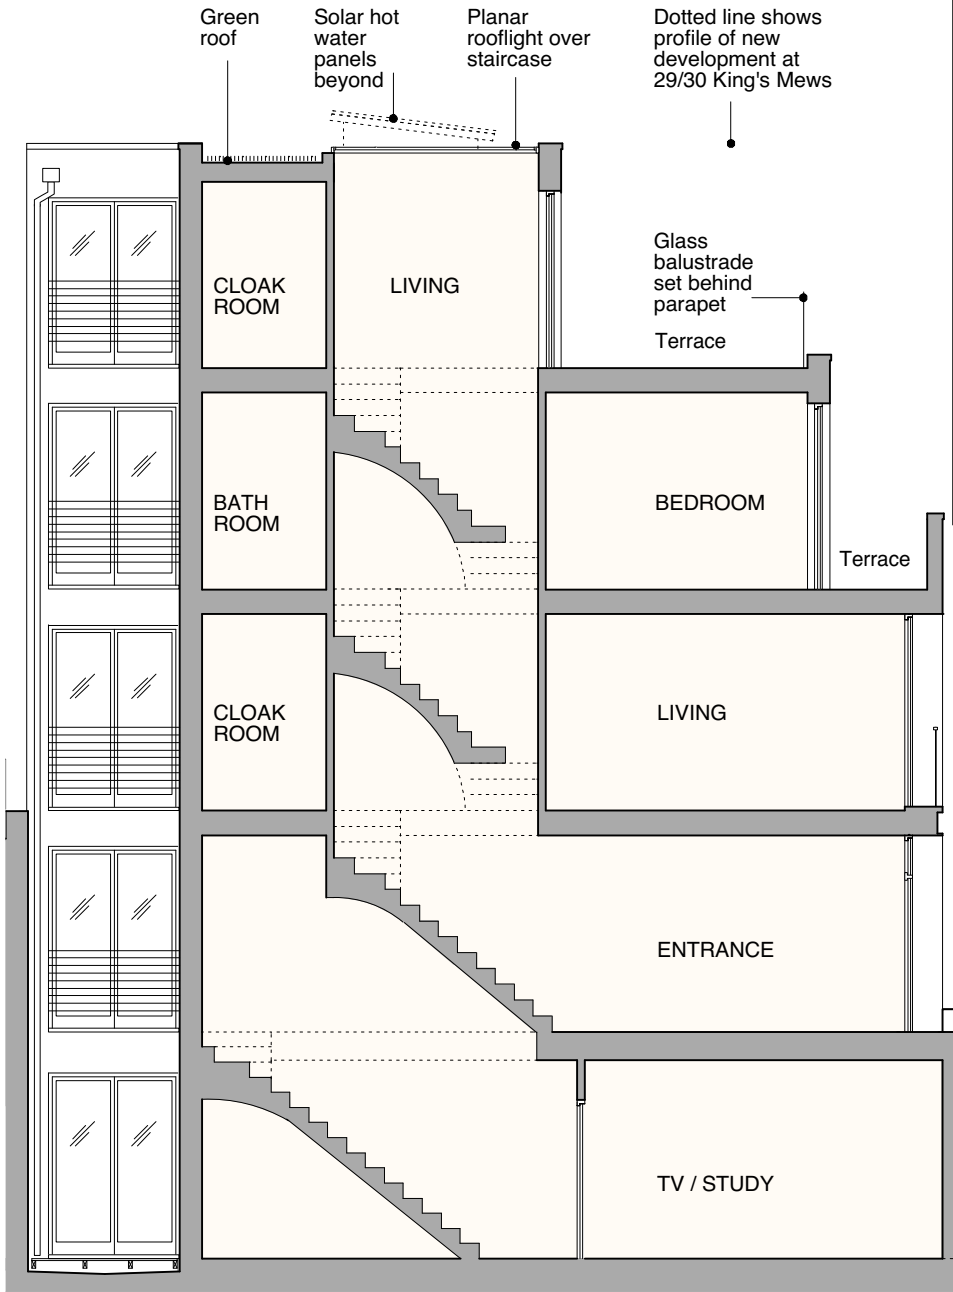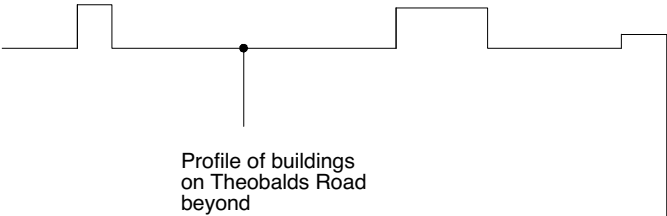

LONG SECTION AA (2017/4562/P)

REFERENCE
Single, family house



GENERAL NOTES:
DO NOT SCALE FROM THIS DRAWING.
ALL DIMENSIONS MUST BE CHECKED ON SITE AND ANY DISCREPANCIES VERIFIED WITH THE ARCHITECT.

03.08.17
Rev.P2 Revised annotation noting the extension to planning ref 2013/4839/P

CLIENT
**MR AND MRS
MACDONAGH**


JOB TITLE
**FAMILY HOUSE
28 KING'S MEWS
LONDON WC1**

DRAWING TITLE
**EXISTING LONG
SECTION AA**


SCALE 1:100@A3	DATE 05.20
--------------------------	----------------------

FT|ARCHITECTS
Hamilton House
Mabledon Place
Bloomsbury
WC1H 9BB
020 7953 0388
www.ftarchitects.co.uk


DRAWING No. 200_02_02	REVISION
---------------------------------	----------

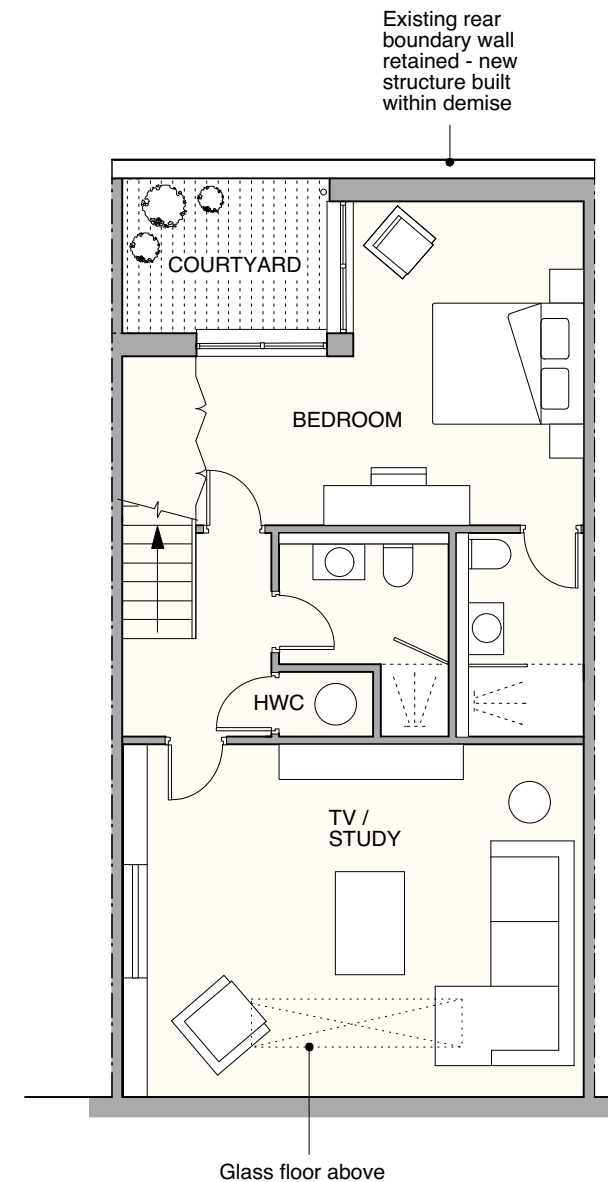

BASEMENT FLOOR PLAN

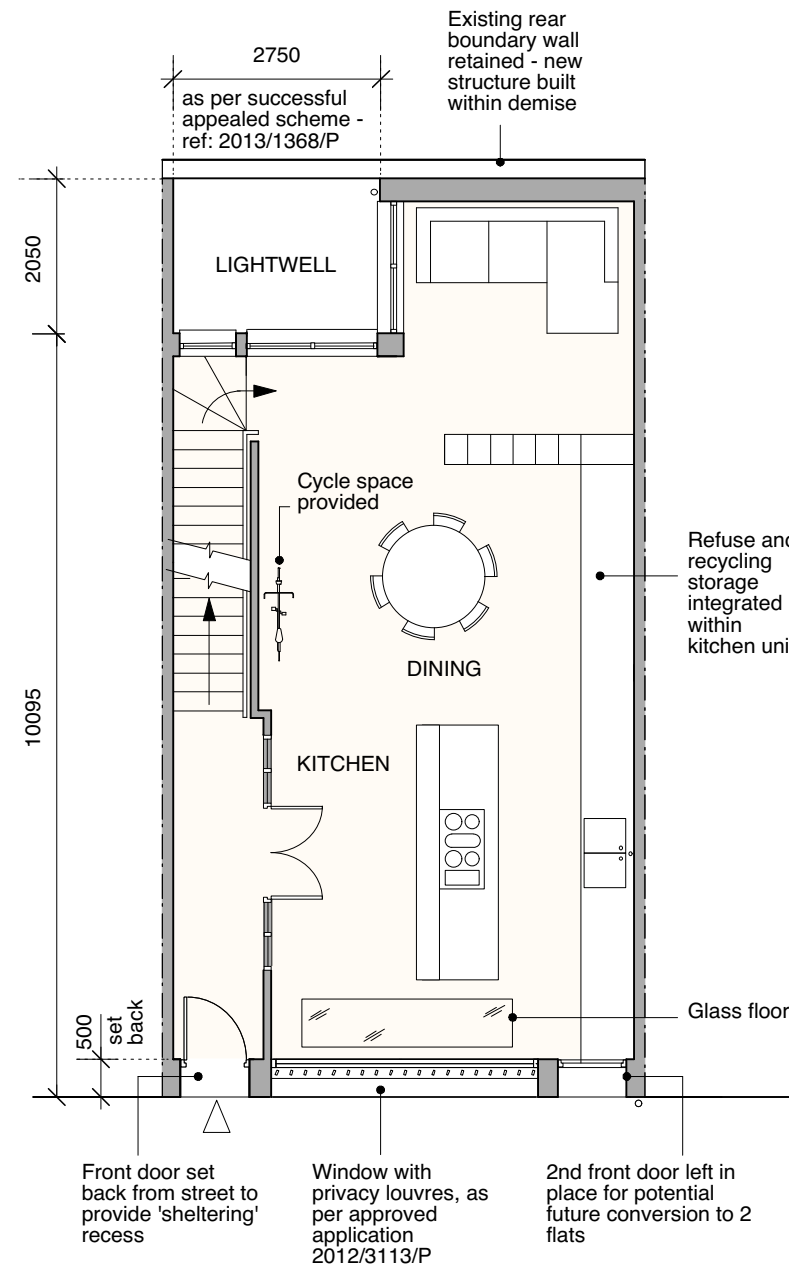

GROUND FLOOR PLAN

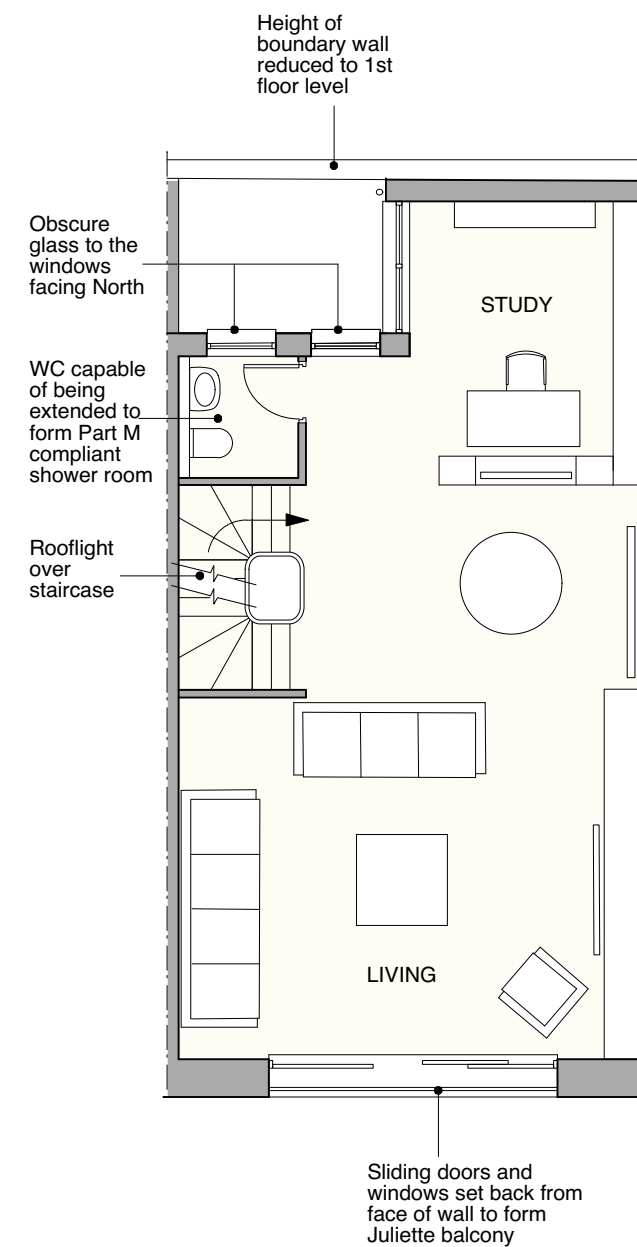

1ST FLOOR PLAN

REFERENCE

Single, family house

SCHEME UNDER APPROVED CONSENT 2017/4562/P

GENERAL NOTES:

DO NOT SCALE FROM THIS DRAWING.

ALL DIMENSIONS MUST BE CHECKED ON SITE AND ANY DISCREPANCIES VERIFIED WITH THE ARCHITECT.

Surface and foul drainage to be conveyed to existing combined sewer running along King's Mews

03.08.17
Rev.P2 Revised annotation noting the extension to planning ref 2013/4839/P

CLIENT

MR AND MRS
MACDONAGH

JOB TITLE

FAMILY HOUSE
28 KING'S MEWS
LONDON WC1

DRAWING TITLE

EXISTING BASEMENT,
GROUND AND 1ST
FLOORS

SCALE

1:100@A3

DATE

05.20

FT|ARCHITECTS

Hamilton House
Mabledon Place
Bloomsbury
WC1H 9BB

020 7953 0388

www.ftarchitects.co.uk

DRAWING No.


200_02_03




REVISION

SCALE

0 (metres)

5

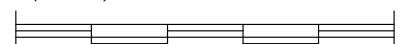

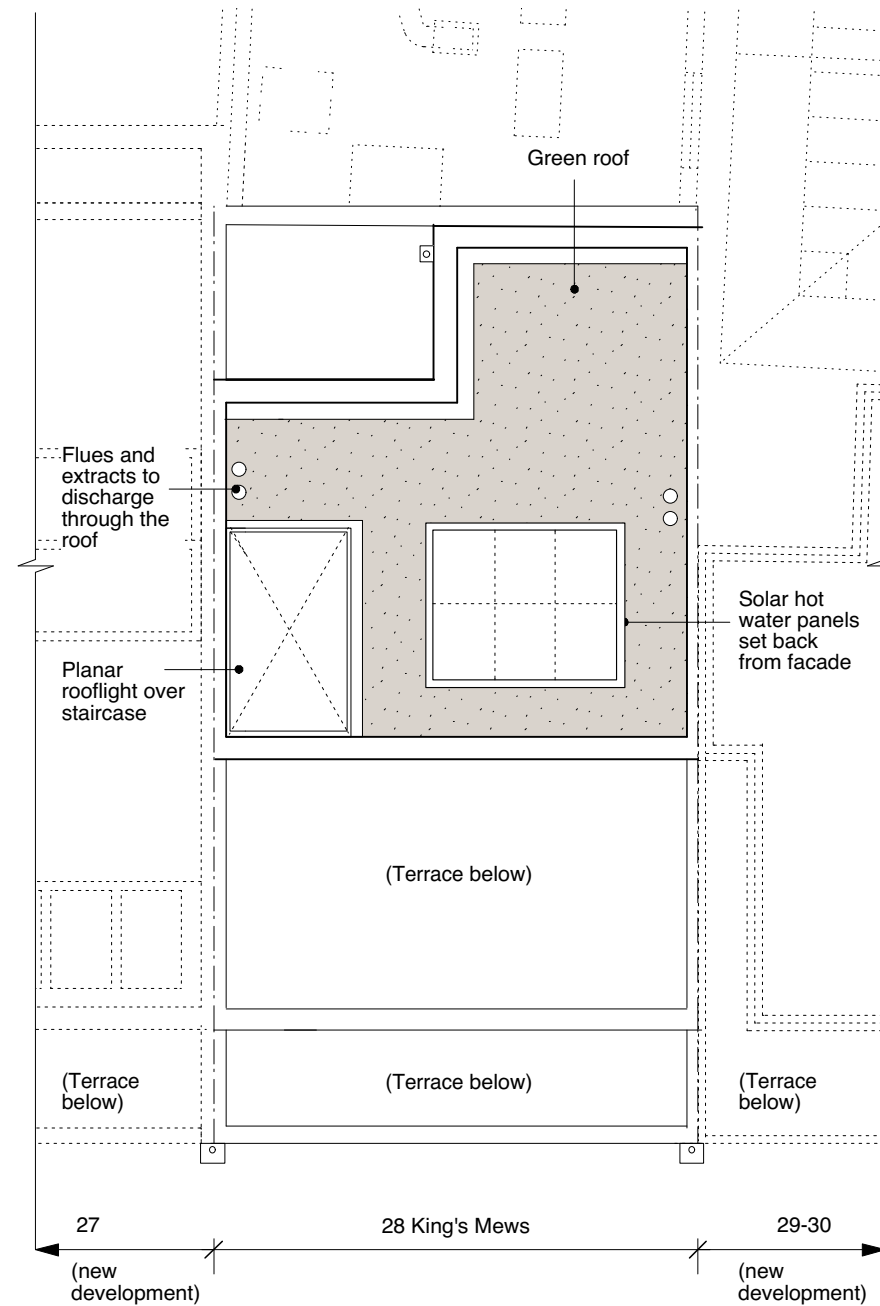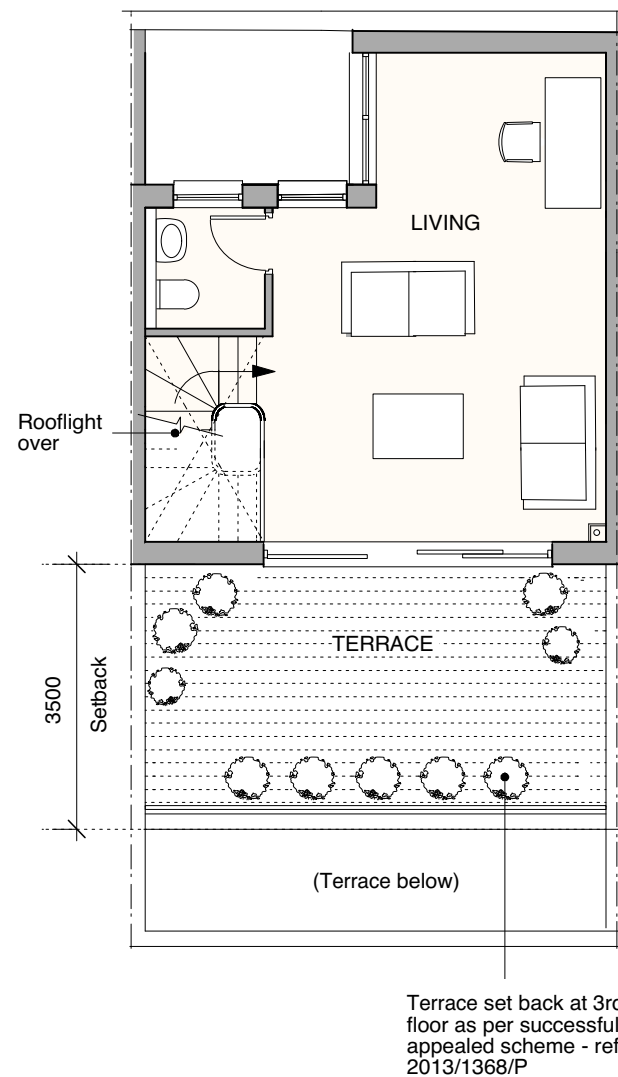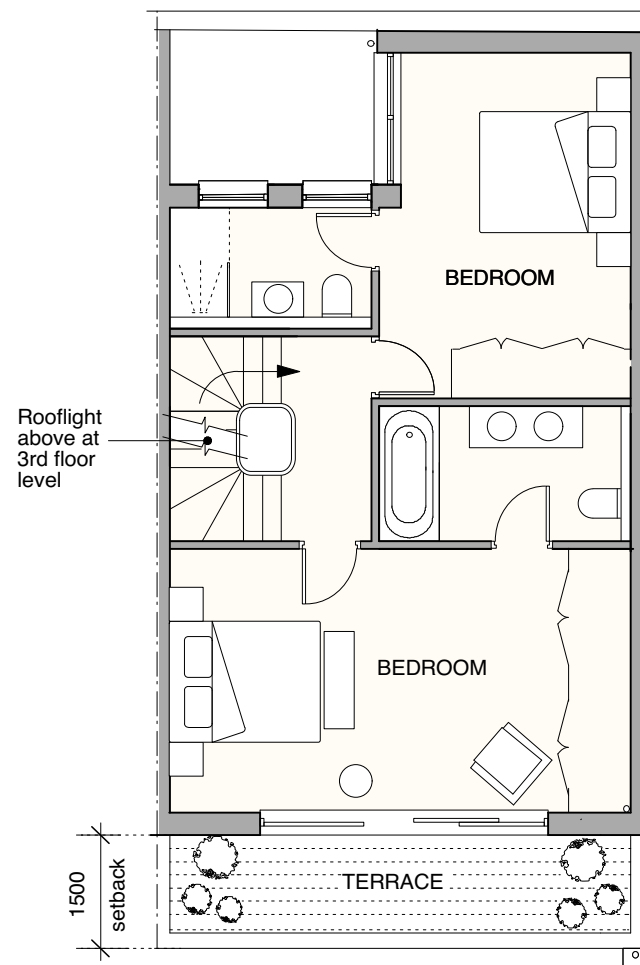

2ND FLOOR PLAN

3RD FLOOR PLAN

ROOF PLAN

REFERENCE

Single, family house

SCHEME UNDER
APPROVED CONSENT
2017/4562/P

GENERAL NOTES:

DO NOT SCALE FROM THIS
DRAWING.

ALL DIMENSIONS MUST BE
CHECKED ON SITE AND ANY
DISCREPANCIES VERIFIED WITH
THE ARCHITECT.

Surface and foul drainage
to be conveyed to existing
combined sewer running
along King's Mews

03.08.17
Rev.P2 Revised annotation noting the
extension to planning ref 2013/4839/P

CLIENT

**MR AND MRS
MACDONAGH**

JOB TITLE

**FAMILY HOUSE
28 KING'S MEWS
LONDON WC1**

DRAWING TITLE

**EXISTING 2ND & 3RD
FLOORS, AND ROOF
PLANS**

SCALE

1:100@A3

DATE

05.20

FT|ARCHITECTS

Hamilton House
Mabledon Place
Bloomsbury
WC1H 9BB


020 7953 0388

www.ftarchitects.co.uk



SCALE

0 (metres)

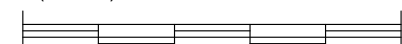

5

DRAWING No.

200_02_04

REVISION