

Copyright in design and this drawing is the property of Resi.

Reproduction in whole or in part is forbidden without written sanction of Resi.

All dimensions to be cross-checked on site prior to completing a Building Regulations package, structural engineering, the party wall process and construction.

Print to scale (as actual size)

NOTES

Revision

Rev	Notes	Date
-	Preliminary Issue	29/10/2019
A	Planning Issue	28/11/2019
B	Planning Revision	01/06/2020

KEY

	Boundary lines
	Proposed walls
	Proposed beam
	Existing walls
	Proposed drainage
	Existing removed
	1.8m head height
	Proposed rooflight
	1.5m head height

JOB TITLE

Proposed ground floor rear extension, floor plan redesign and all associated works at flat no.2, 43 Compayne Gardens

STATUS

Planning

DRAWING TITLE

Proposed floor plan

CLIENT

Mr David Hollowday

SCALE

1:100 at A3

DRAWN

CZ

DATE


Nov 2019

CHECKED


AV

DRAWING NO. 1688 - 103 B

Open roof
 Rooflight

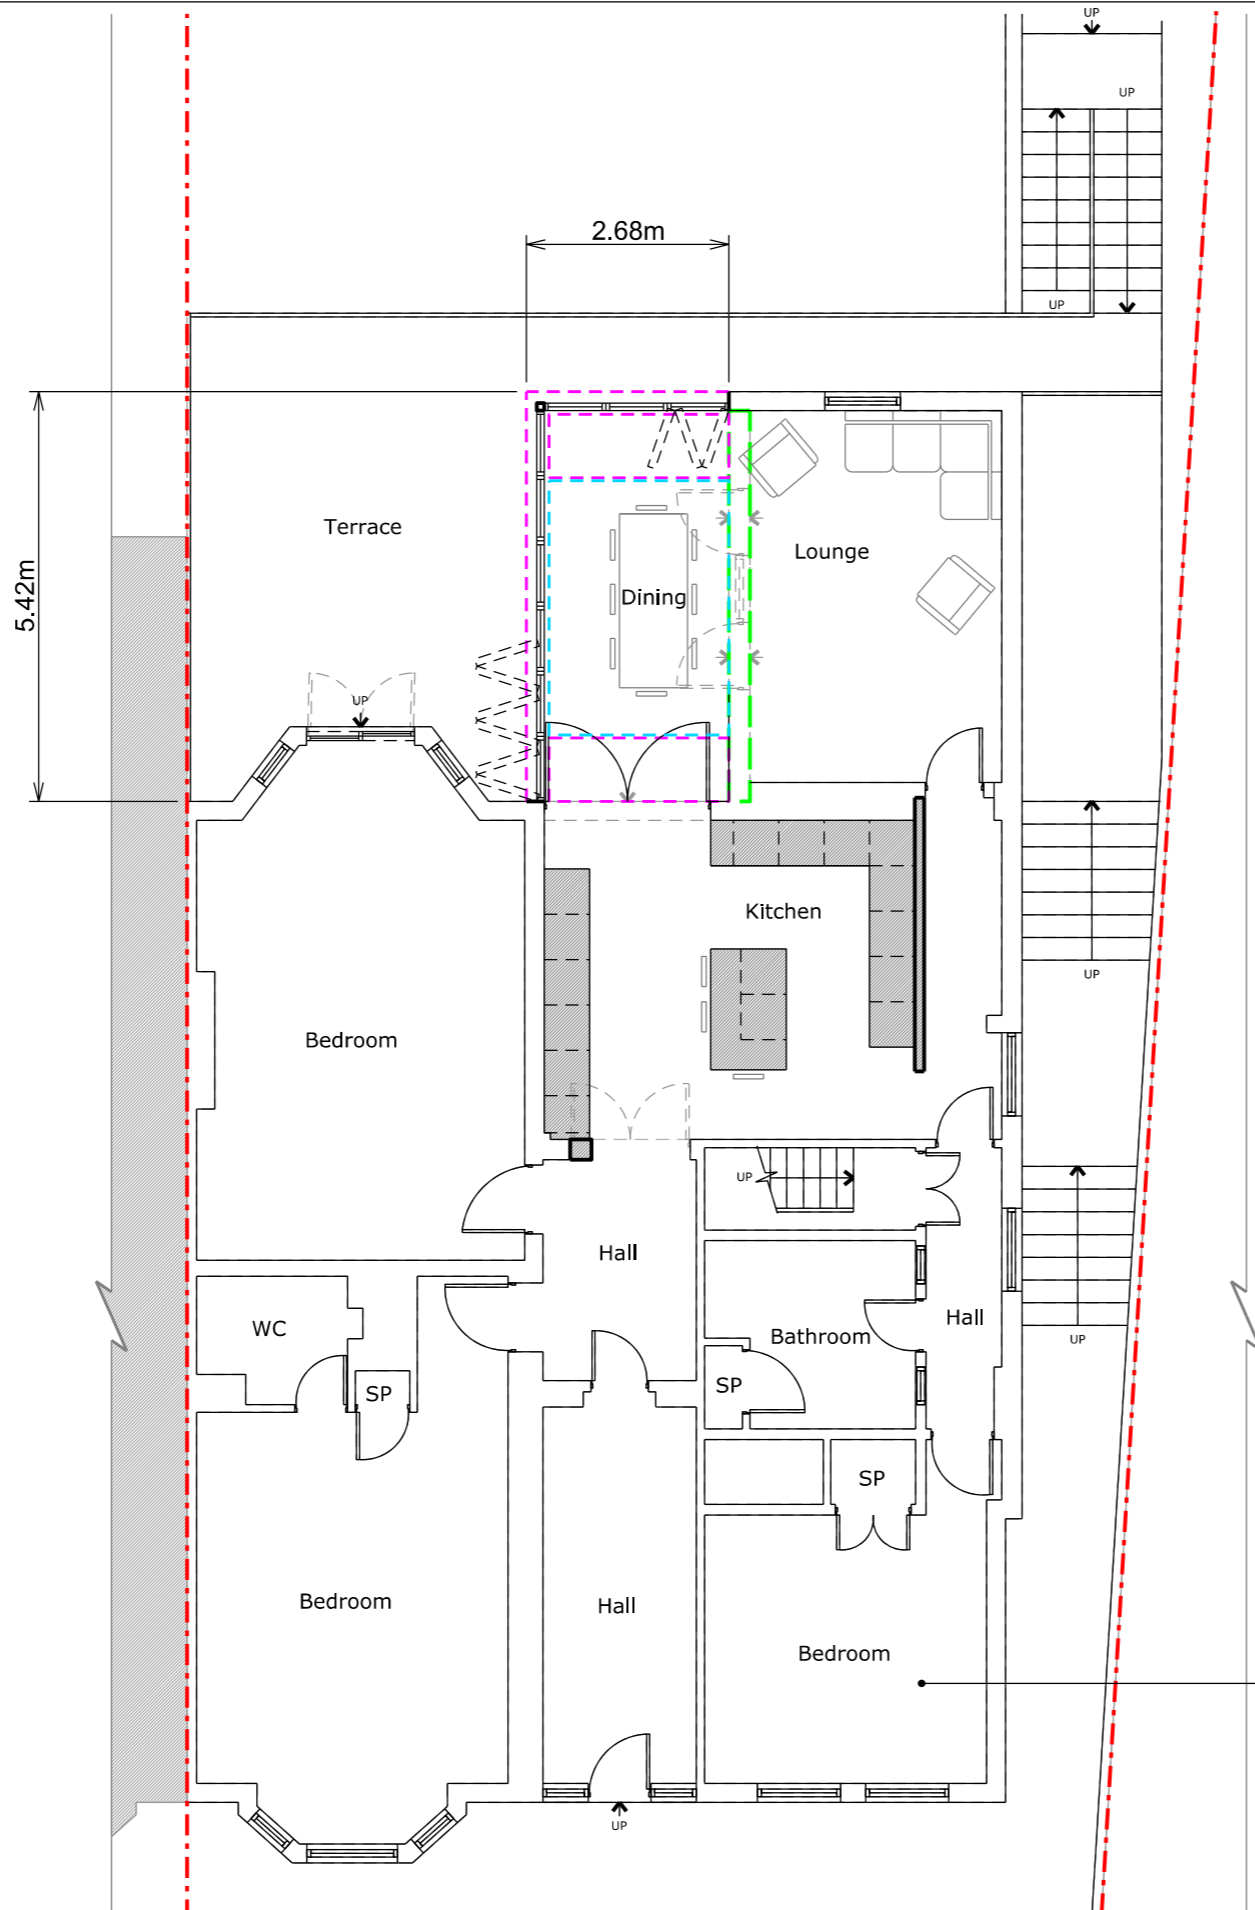

Building control to advise on fire regulation requirements

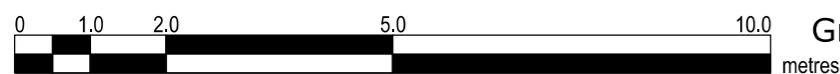

Ground Floor Plan

Copyright in design and this drawing is the property of Resi.

Reproduction in whole or in part is forbidden without written sanction of Resi.

All dimensions to be cross-checked on site prior to completing a Building Regulations package, structural engineering, the party wall process and construction.

Print to scale (as actual size)

NOTES

Revision

Rev	Notes	Date
-	Preliminary Issue	29/10/2019
A	Planning Issue	28/11/2019
B	Planning Revision	01/06/2020

KEY

	Boundary lines
	Proposed walls
	Proposed beam
	Existing walls
	Proposed drainage
	Existing removed
	1.8m head height
	1.5m head height
	Proposed rooflight

JOB TITLE

Proposed ground floor rear extension, floor plan redesign and all associated works at flat no.2, 43 Compayne Gardens

STATUS

Planning

DRAWING TITLE

Proposed roof plan

CLIENT

Mr David Hollowday

SCALE

1:100 at A3

DRAWN

CZ


DATE

Nov 2019


CHECKED

AV

DRAWING NO. 1688 - 104 B

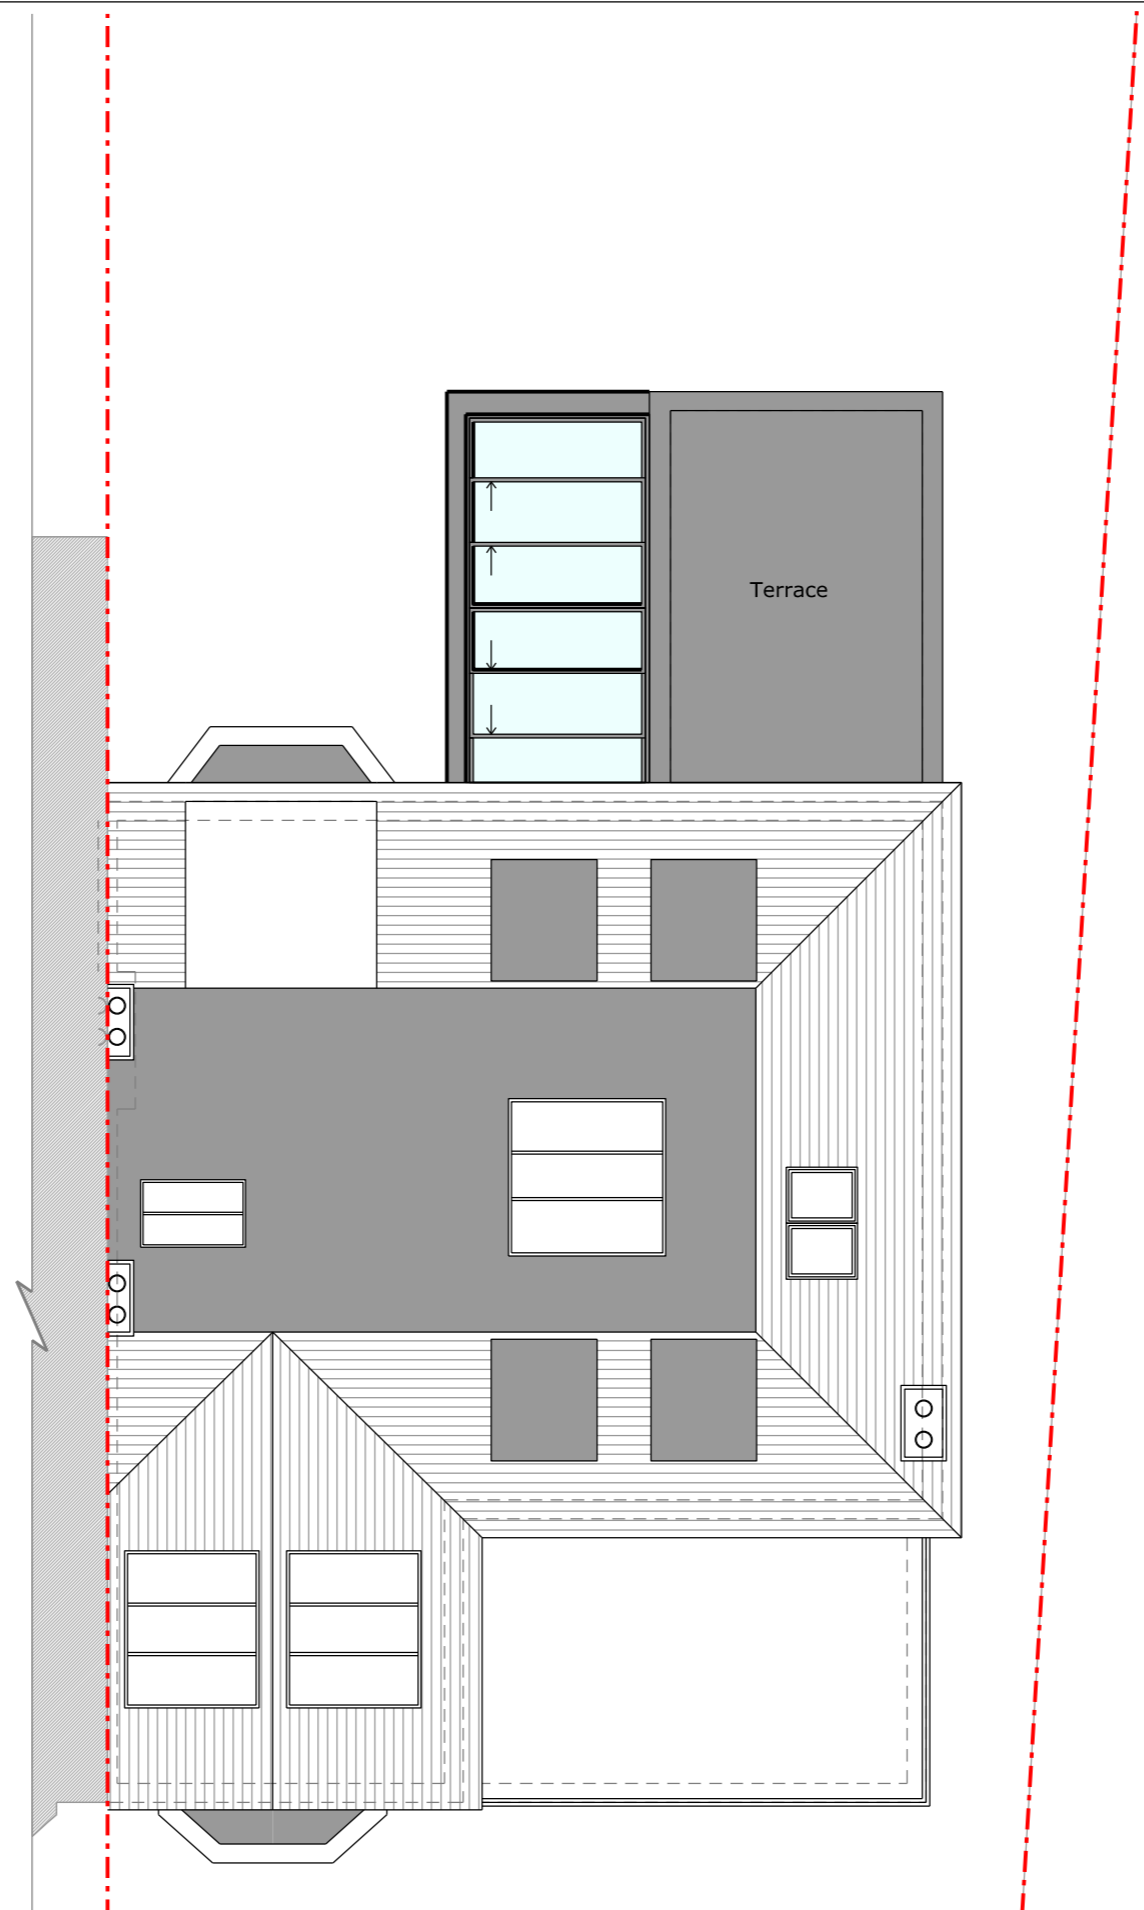

Roof Plan

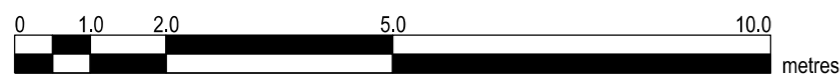

Copyright in design and this drawing is the property of Resi.

Reproduction in whole or in part is forbidden without written sanction of Resi.

All dimensions to be cross-checked on site prior to completing a Building Regulations package, structural engineering, the party wall process and construction.

Print to scale (as actual size)

NOTES

Revision

Rev	Notes	Date
-	Preliminary Issue	29/10/2019
A	Planning Issue	28/11/2019
B	Planning Revision	01/06/2020

KEY

	Boundary lines
	Proposed walls
	Proposed beam
	Existing walls
	Proposed drainage
	Existing removed
	1.8m head height
	1.5m head height
	Proposed rooflight

JOB TITLE

Proposed ground floor rear extension, floor plan redesign and all associated works at flat no.2, 43 Compayne Gardens

STATUS

Planning

DRAWING TITLE

Proposed roof plan

CLIENT

Mr David Hollowday

SCALE

1:100 at A3

DRAWN

CZ


DATE

Nov 2019


CHECKED

AV

DRAWING NO. 1688 - 105 B

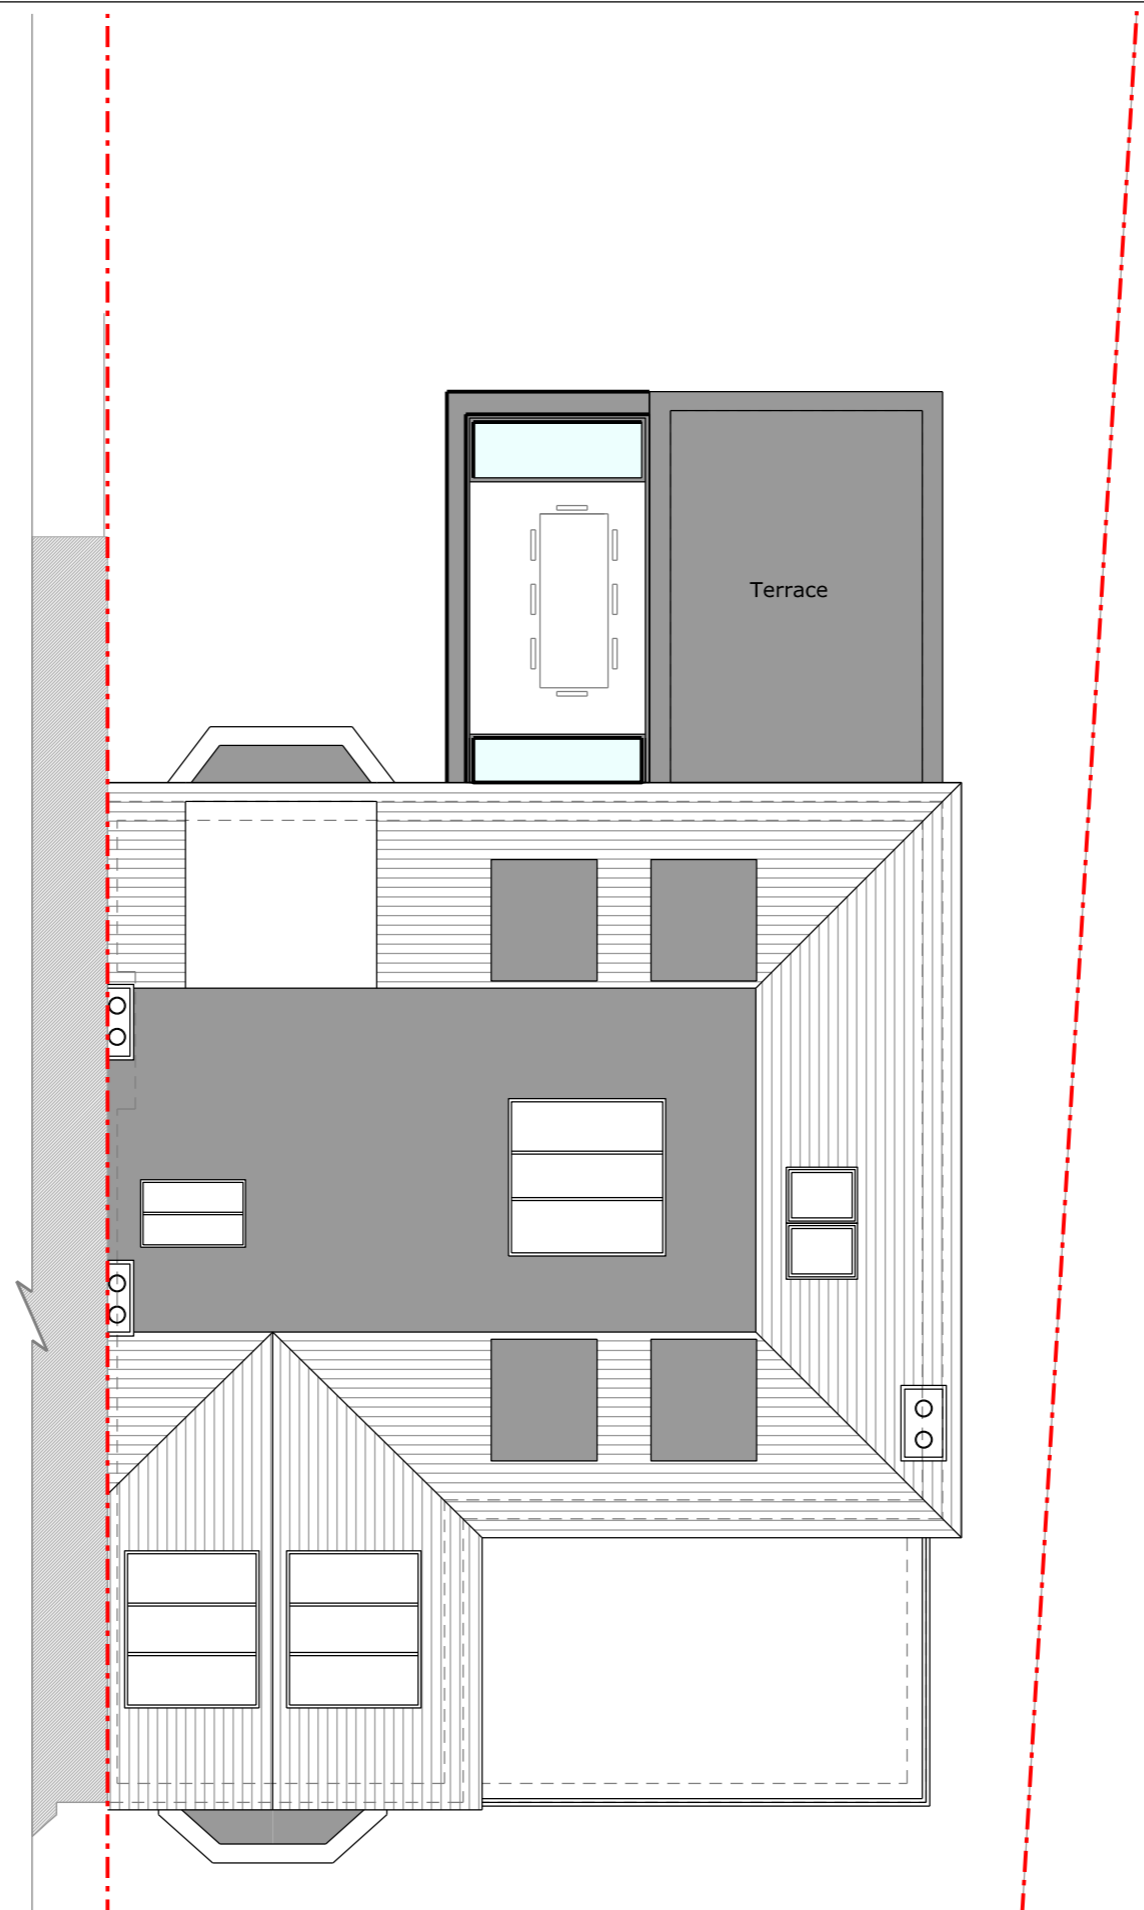

Roof Plan

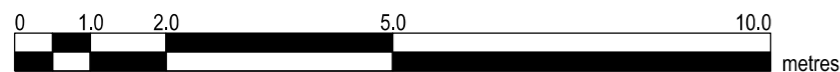

Copyright in design and this drawing is the property of Resi.

Reproduction in whole or in part is forbidden without written sanction of Resi.

All dimensions to be cross-checked on site prior to completing a Building Regulations package, structural engineering, the party wall process and construction.

Print to scale (as actual size)

NOTES

Proposed materials:

Brickwork / Walls - London stock brick and red brick to match existing

Pitched Roof - Aluminium framed glass

Windows - Grey aluminium windows

Doors - Grey aluminium bifold doors

RWP / Gutters / Fascia - Metal downpipes and guttering and fascias

Revision

Rev	Notes	Date
-	Preliminary Issue	29/10/2019
A	Planning Issue	28/11/2019
B	Planning Revision	01/06/2020

KEY

	Boundary lines
	Proposed walls
	Proposed beam
	Existing walls
	Proposed drainage
	Existing removed
	1.8m head height
	1.5m head height
	Proposed rooflight

JOB TITLE

Proposed ground floor rear extension, floor plan redesign and all associated works at flat no.2, 43 Compayne Gardens

STATUS

Planning

DRAWING TITLE

Proposed elevation

CLIENT

Mr David Hollowday

SCALE

1:100 at A3

DRAWN

CZ

DATE

Nov 2019


CHECKED

AV

DRAWING NO. 1688 - 204 B



Rear Elevation

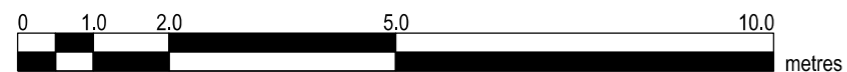

Copyright in design and this drawing is the property of Resi.

Reproduction in whole or in part is forbidden without written sanction of Resi.

All dimensions to be cross-checked on site prior to completing a Building Regulations package, structural engineering, the party wall process and construction.

Print to scale (as actual size)

NOTES

Proposed materials:

Brickwork / Walls - London stock brick and red brick to match existing

Pitched Roof - Aluminium framed glass

Windows - Grey aluminium windows

Doors - Grey aluminium bifold doors

RWP / Gutters / Fascia - Metal downpipes and guttering and fascias

Revision

Rev	Notes	Date
-	Preliminary Issue	29/10/2019
A	Planning Issue	28/11/2019
B	Planning Revision	01/06/2020

KEY

	Boundary lines
	Proposed walls
	Proposed beam
	Existing walls
	Proposed drainage
	Existing removed
	1.8m head height
	1.5m head height
	Proposed rooflight

JOB TITLE

Proposed ground floor rear extension, floor plan redesign and all associated works at flat no.2, 43 Compayne Gardens

STATUS

Planning

DRAWING TITLE

Proposed elevation

CLIENT

Mr David Hollowday

SCALE

1:100 at A3

DRAWN

CZ


DATE

Nov 2019


CHECKED

AV

DRAWING NO. 1688 - 205 B

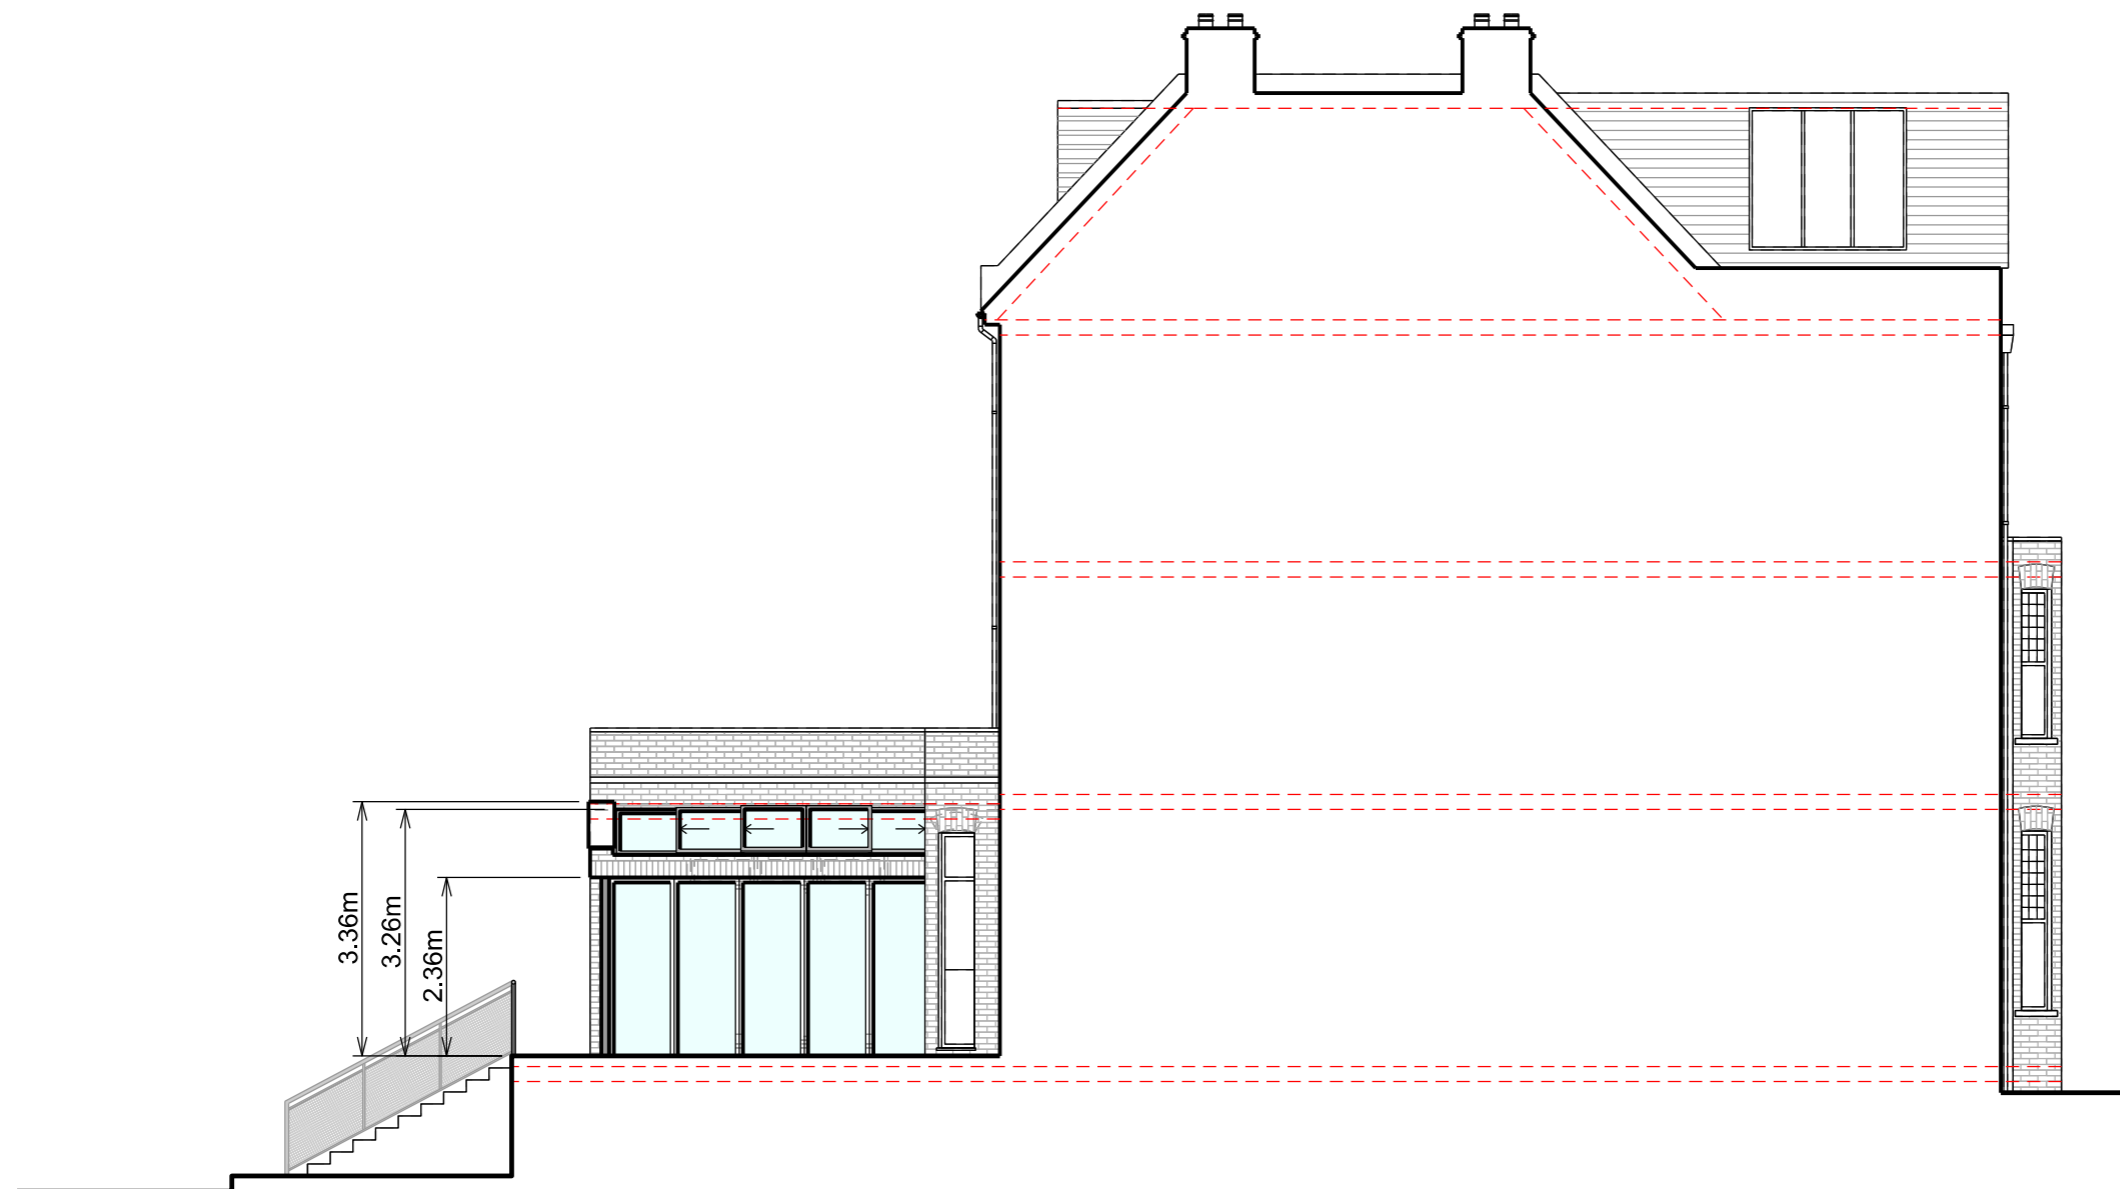

Side Elevation

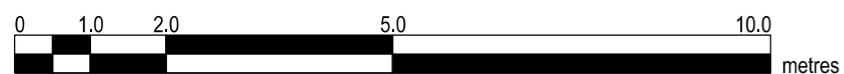

Copyright in design and this drawing is the property of Resi.

Reproduction in whole or in part is forbidden without written sanction of Resi.

All dimensions to be cross-checked on site prior to completing a Building Regulations package, structural engineering, the party wall process and construction.

Print to scale (as actual size)

NOTES

Revision

Rev	Notes	Date
A	Planning Issue	28/11/2019
B	Planning Revision	03/02/2020
C	Planning Revision	01/06/2020

KEY

	Boundary lines
	Proposed walls
	Proposed beam
	Existing walls
	Proposed drainage
	Existing removed
	1.8m head height
	1.5m head height
	Proposed rooflight

JOB TITLE
Proposed ground floor rear extension, floor plan redesign and all associated works at flat no.2, 43 Compayne Gardens

STATUS
Planning

DRAWING TITLE
Proposed block plan

CLIENT
Mr David Hollowday

SCALE
1:200 at A3

DRAWN
CZ

DATE
Nov 2019

CHECKED
AV

DRAWING NO. 1688 - 402C



Proposed Block Plan