

45 Bedford Row

46 Bedford Row

47 Bedford Row

48 Bedford Row

Damaged roofs to be removed
and re-built to match existing

Damaged roofs to be removed
and re-built to match existing

Damaged roofs to be removed
and re-built to match existing

Damaged roofs to be removed
and re-built to match existing

Deflected gable wall to be
repaired and strengthened

Existing brickwork to be cleaned
and repointed where necessary.
Sample area required

New door to access roof terrace.
Fire signage required

Plant location

Lightwell retained

New roof to basement lightwell
with roof light

New door to access roof terrace.
Fire signage required

Plant location

New roof to basement lightwell
with roof light

GENERAL NOTES.

All dimensions to be checked on site prior to commencement of any works, and/or preparation of any shop drawings.

Sizes of and dimensions to any structural elements are indicative only. See structural engineers drawings for actual sizes / dimensions.

Sizes of and dimensions to any service elements are indicative only. See service engineers drawings for actual sizes and dimensions.


This drawing to be read in conjunction with all other Architect's drawings, specifications and other Consultants' information.

All proprietary systems shown on this drawing are to be installed strictly in accordance with the Manufacturers/Suppliers recommended details.

Any discrepancies between information shown on this drawing and any other contract information or manufacturers/suppliers recommendations is to be brought to the attention of the Architect

DO NOT SCALE FROM THIS DRAWING.

NOTES.

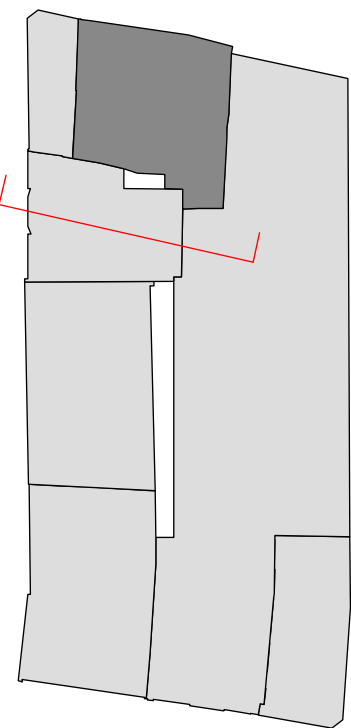

Key Plan



D	Planning Update	29/05/2020
REVISION		DATE

Buckley Gray Yeoman
Studio 4.04 The Tea Building 56 Shoreditch High Street
London E1 6JJ T: 020 7033 9913 F: 020 7033 9914

CLIENT
SRG Holborn Limited

PROJECT
46-48 Bedford Row

DRAWING
Proposed South Elevation
46-48 Bedford Row

SCALE 1:50 @ A1 1:100 @ A3	
DATE MAY. 2020	DRAWN BY WSO
DWG No. 1092_GE-02	REVISION D

DRAWING STATUS
PLANNING