


NOTES
1. The Contractor must check and confirm dimensions.
2. All discrepancies are to be reported to and resolved by the Architects before works are commenced.
3. This drawing is not to be scaled.
4. All work and materials to be in accordance with the London Building Acts and the London Constructional Bylaws or the Building Regulations and to comply with all relevant codes of practice and British Standards.

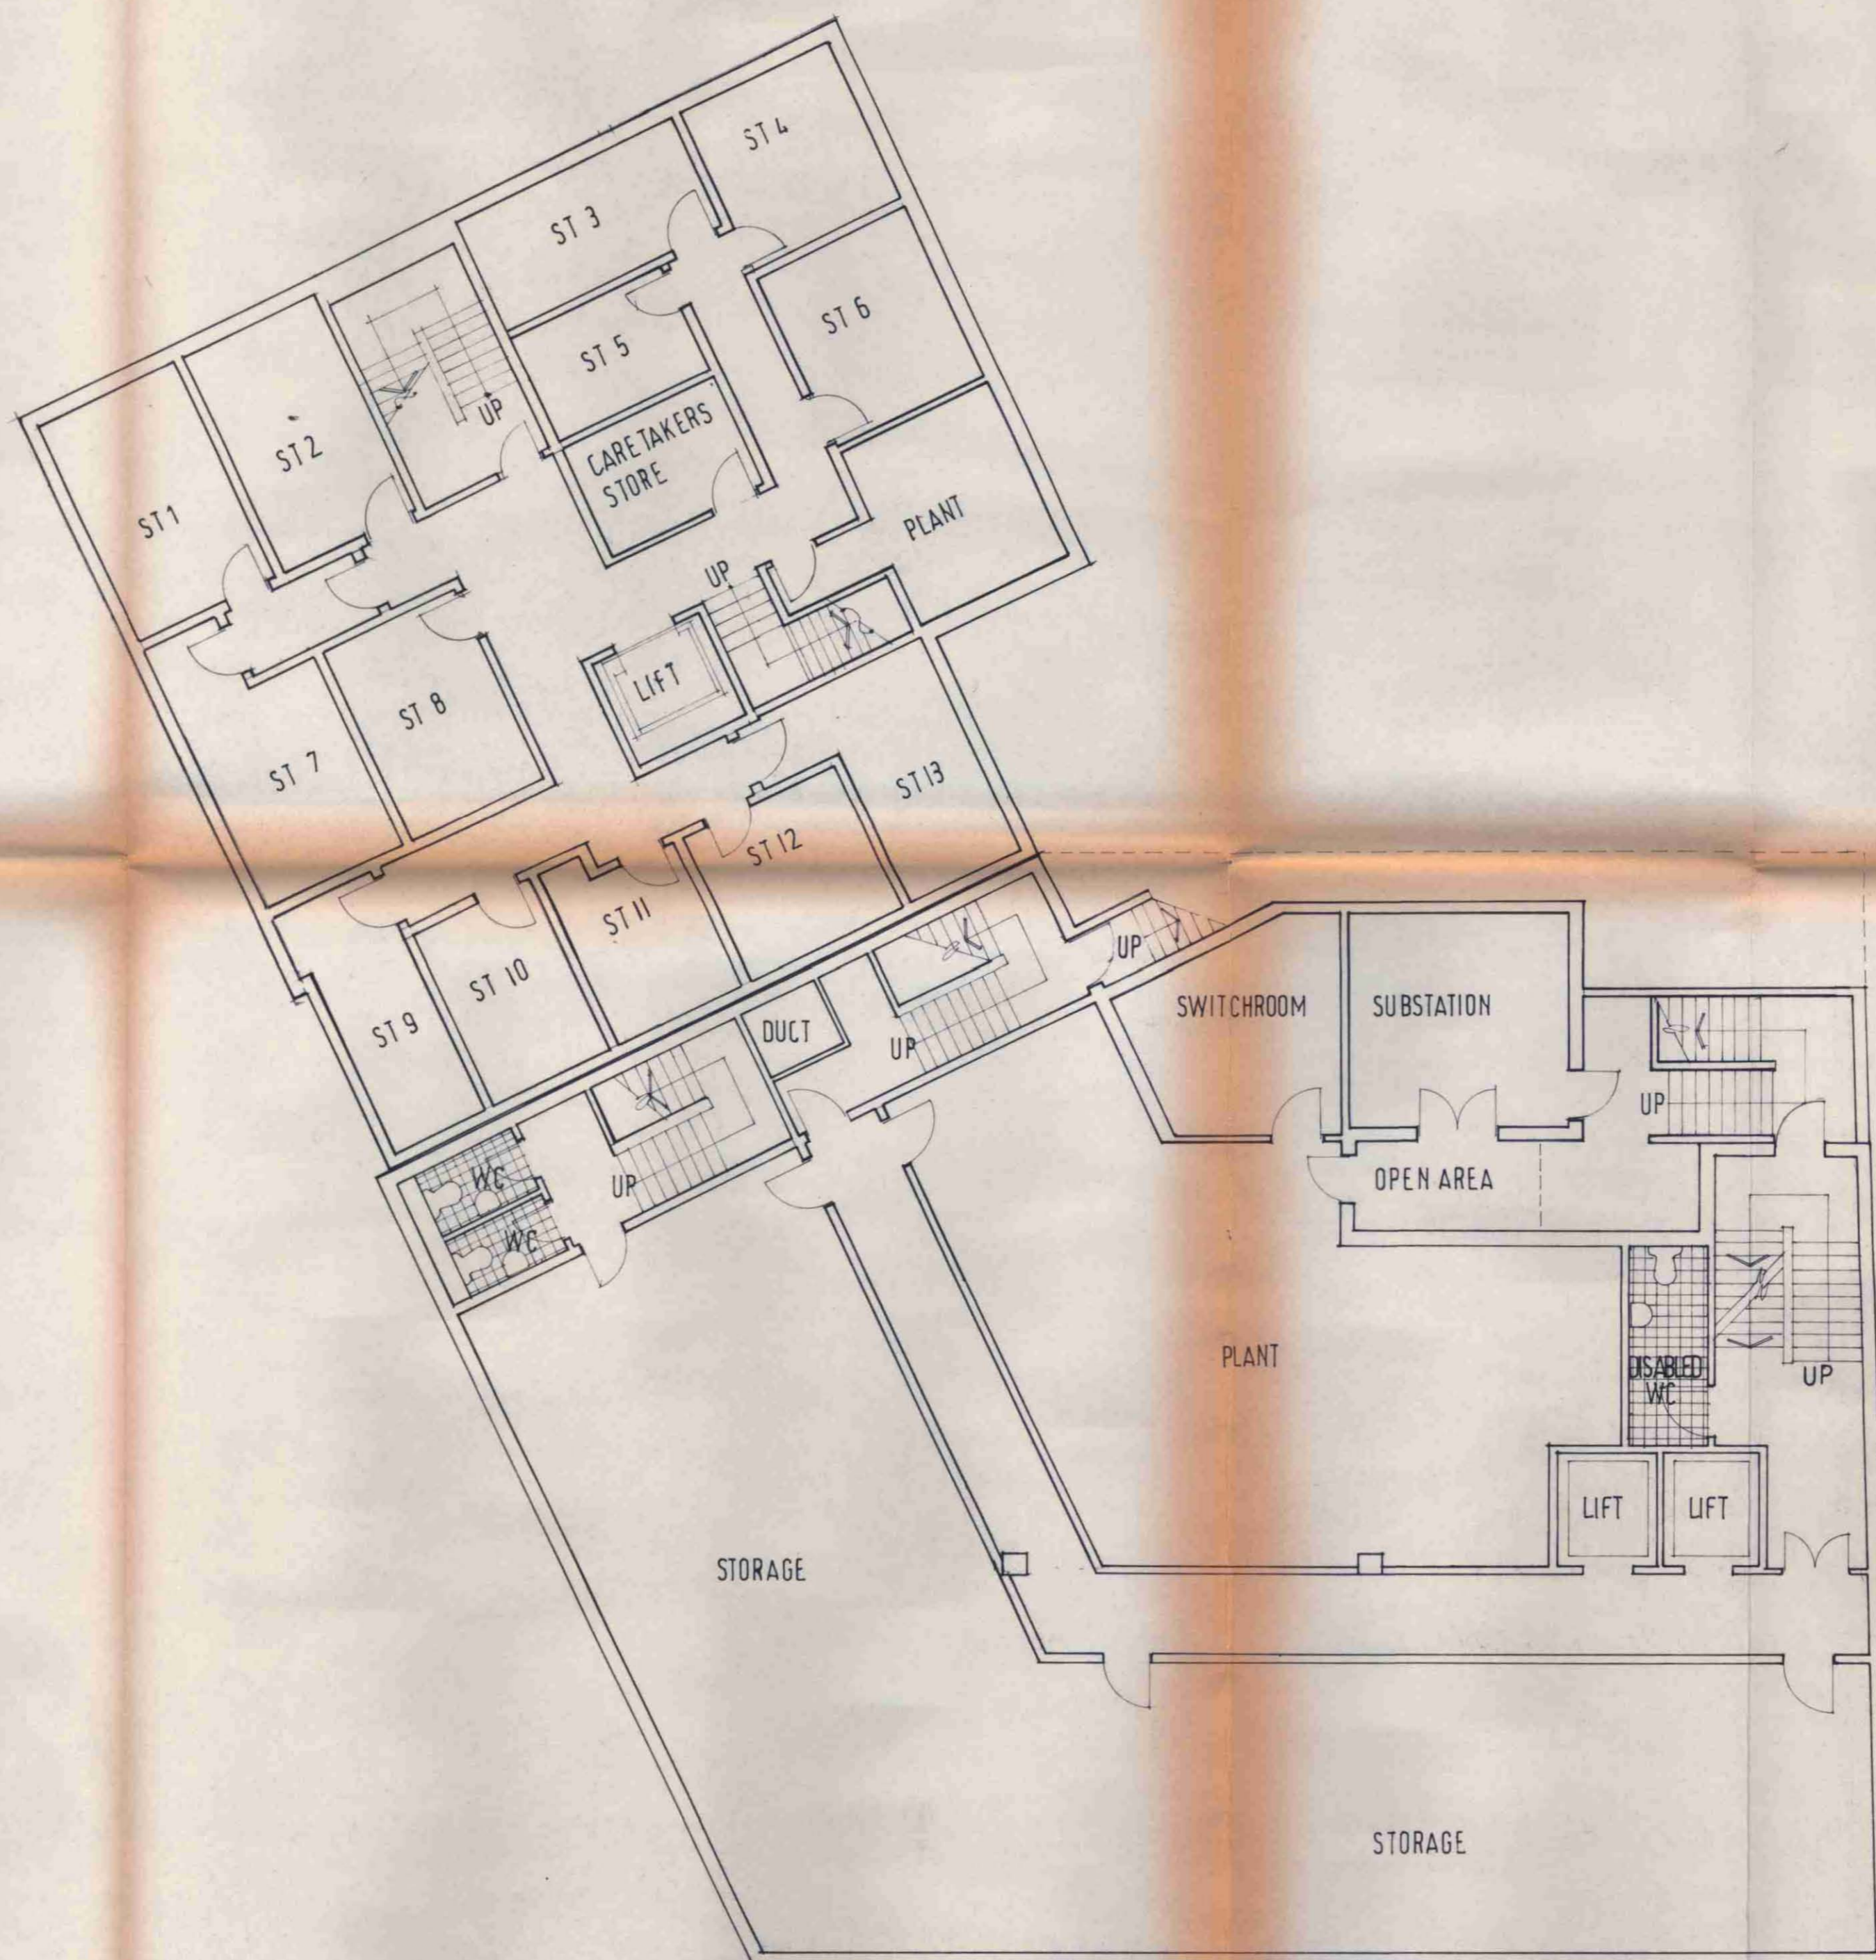

DRAWN _____ CHECKED - DATE _____

REVISIONS

No.	DATE	DESCRIPTION	CHECKED
-----	------	-------------	---------

No.	DATE	DESCRIPTION	CHECKED

CLIENT
D.O.B. ESTATES LTD.
JOB
BARTER ST / 133 136 HIGH HOLBORN

TP8800104
TP8800105
HB8870044
HB8870045

DRAWING
LOWER GROUND FLOOR PLAN O+R
P2

ROLFE JUDD GROUP PRACTICE
ARCHITECTS & TOWN PLANNERS

OLD CHURCH COURT CLAYLANDS ROAD THE OVAL
LONDON SW8 1NZ 01-582 7070

SCALE • 1:100

DATE • FEB 88

SIZE JOB DRWG. REV

DRAWING No. • A1 / 1484 / 20 /