



NOTES

SITE

2A STRATHRAY GARDENS
 LONDON
 NW3 4NY

Client:

Rex Newman

Drawing number / title:

RN1: 3D massing

Job No.


INV0351

Date:

11/03/2020



Rev:

C

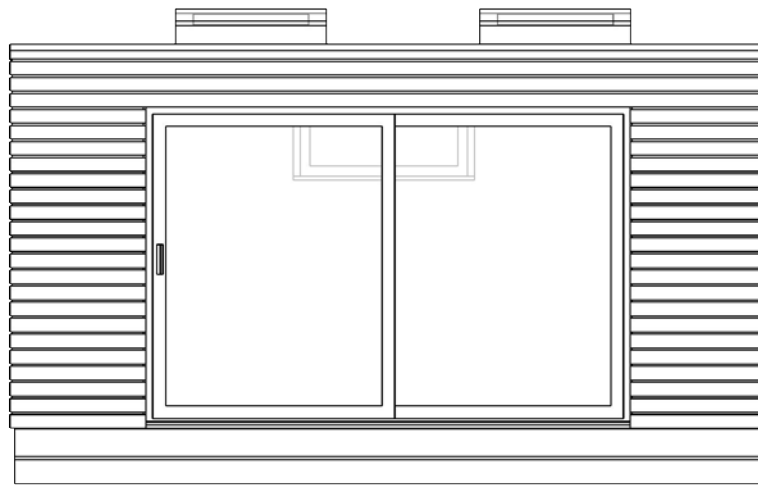



PROPOSED FRONT (E) ELEVATION

scale: 1:50

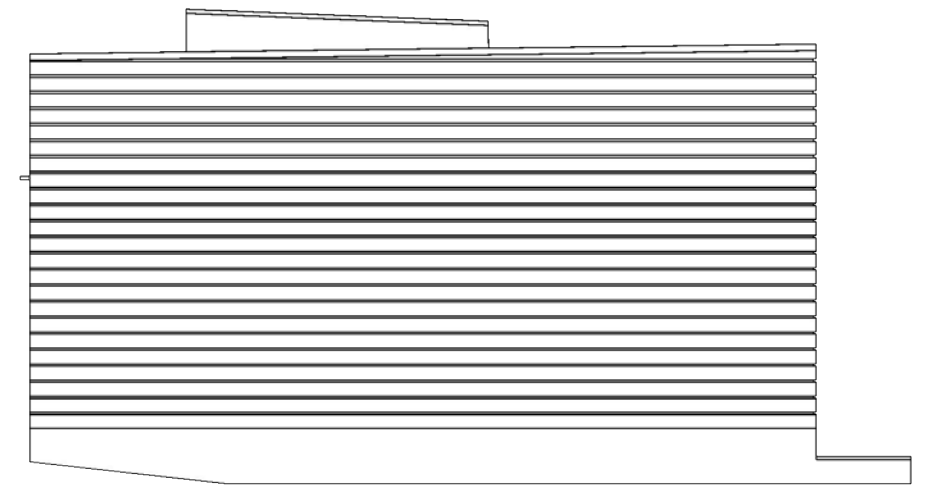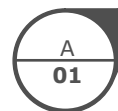



PROPOSED LEFT (S) ELEVATION

scale: 1:50

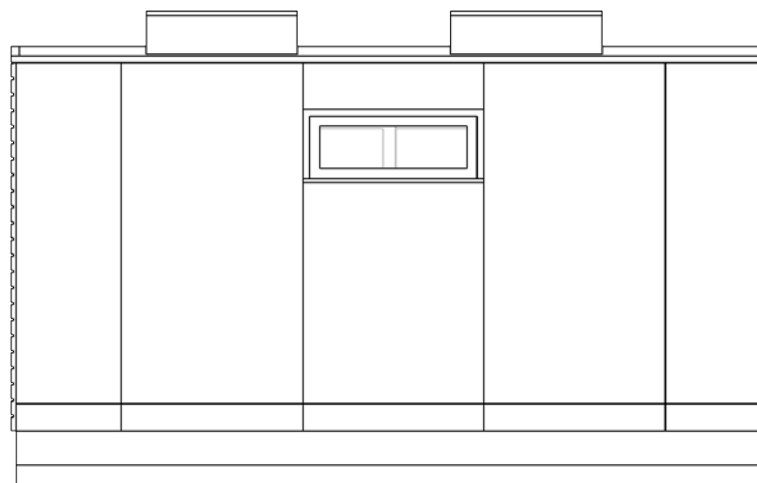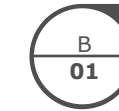

PROPOSED REAR (W) ELEVATION

scale: 1:50

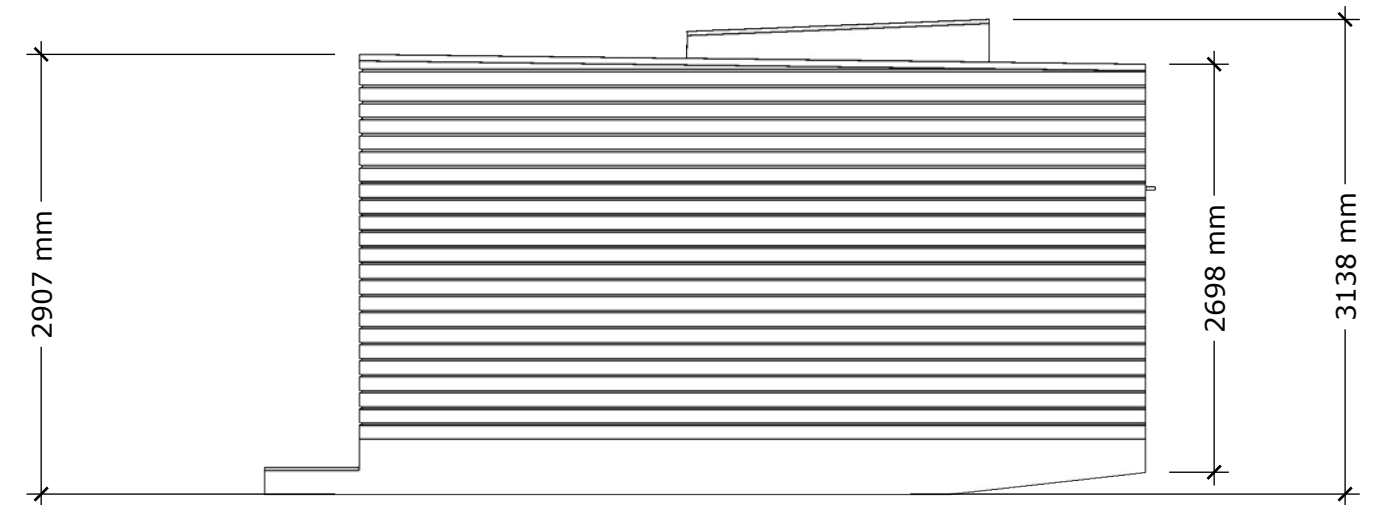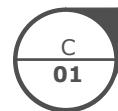

PROPOSED RIGHT (N) ELEVATION

scale: 1:50



METRIC SCALE BAR



NOTES

Roofing: Black EPDM single ply membrane finished into black GRP roof edge trims with black PVCu square line guttering; roof covered with living green planted Sedum roof
Cladding: Horizontal 90mm open-board Western Red Cedar to all elevations
Joinery: Windows and doors powder-coated aluminium finished in RAL 7016 (Anthracite Grey)

SITE

2A STRATHRAY GARDENS
LONDON
NW3 4NY

Client:

Rex Newman

Drawing number / title:

RN2: Proposed elevations

Job No.


INV0351

Date:

11/03/2020


Rev:

C

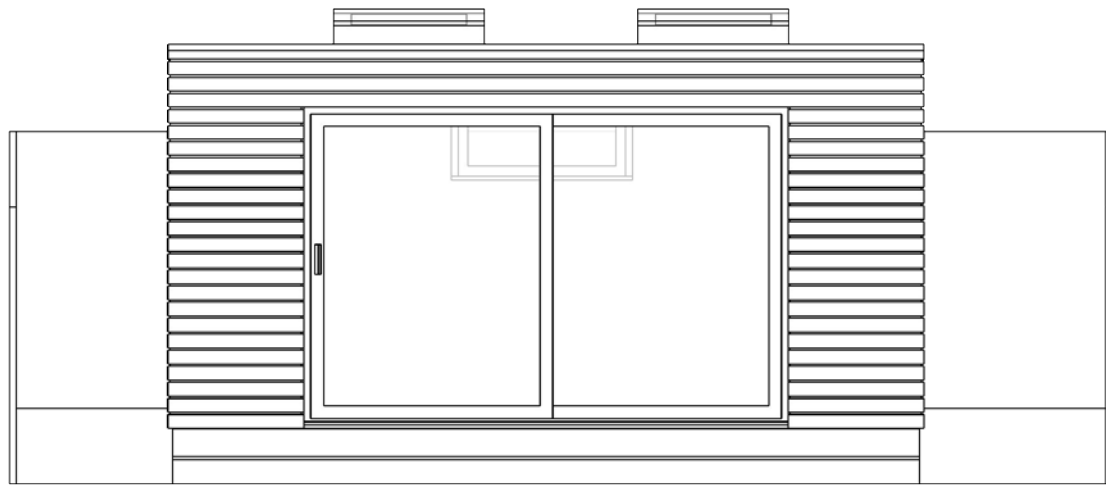



PROPOSED TRUE FRONT (E) ELEVATION

scale: 1:50

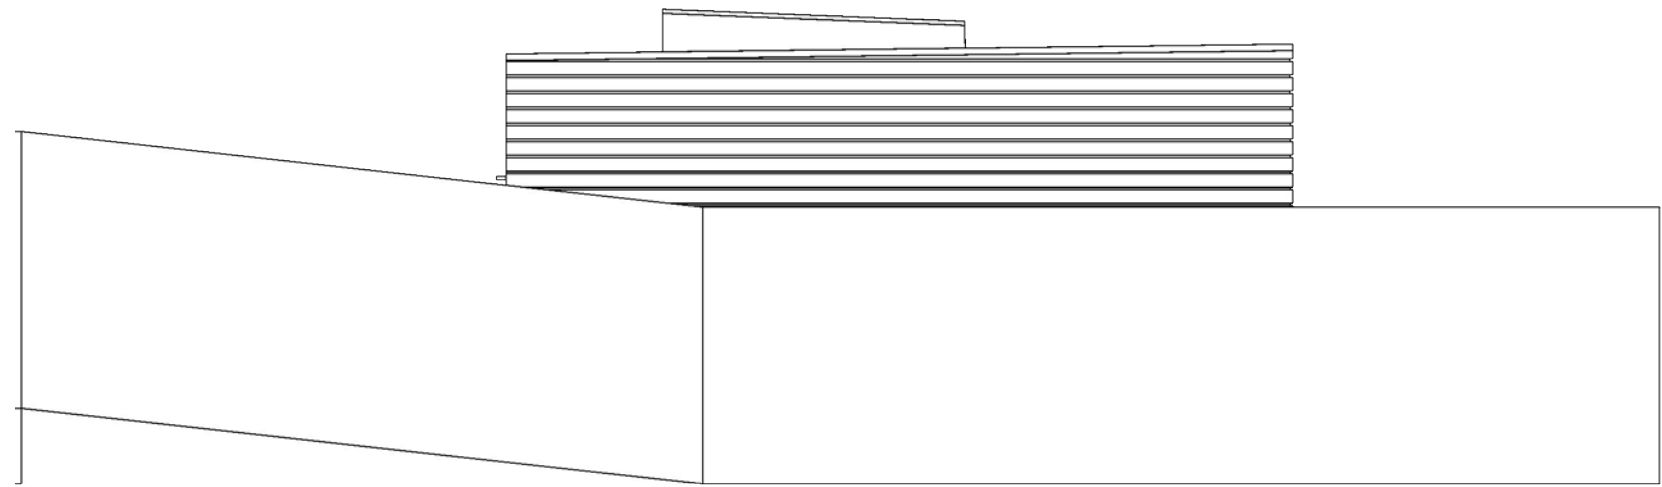



PROPOSED TRUE LEFT (S) ELEVATION

scale: 1:50

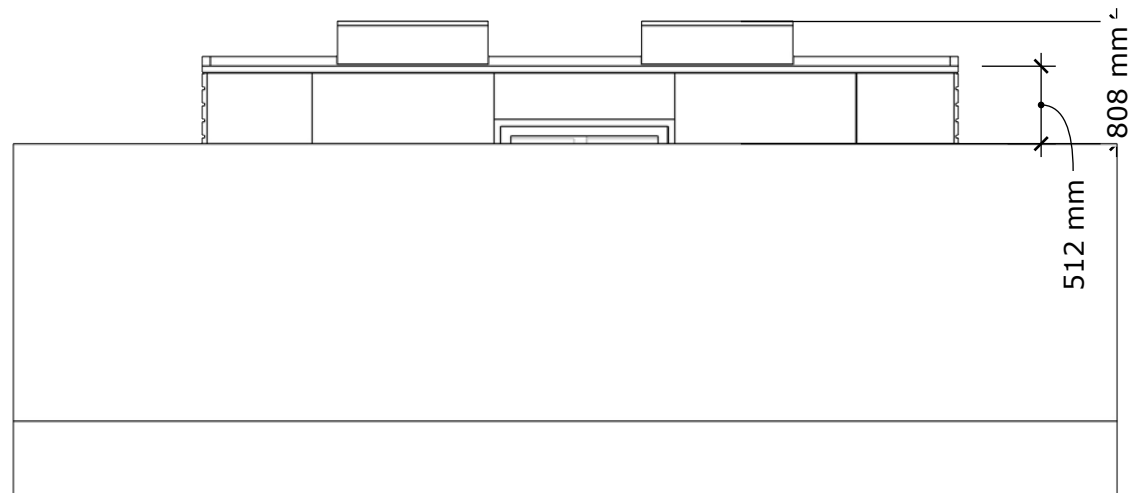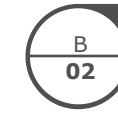

PROPOSED TRUE REAR (W) ELEVATION

scale: 1:50

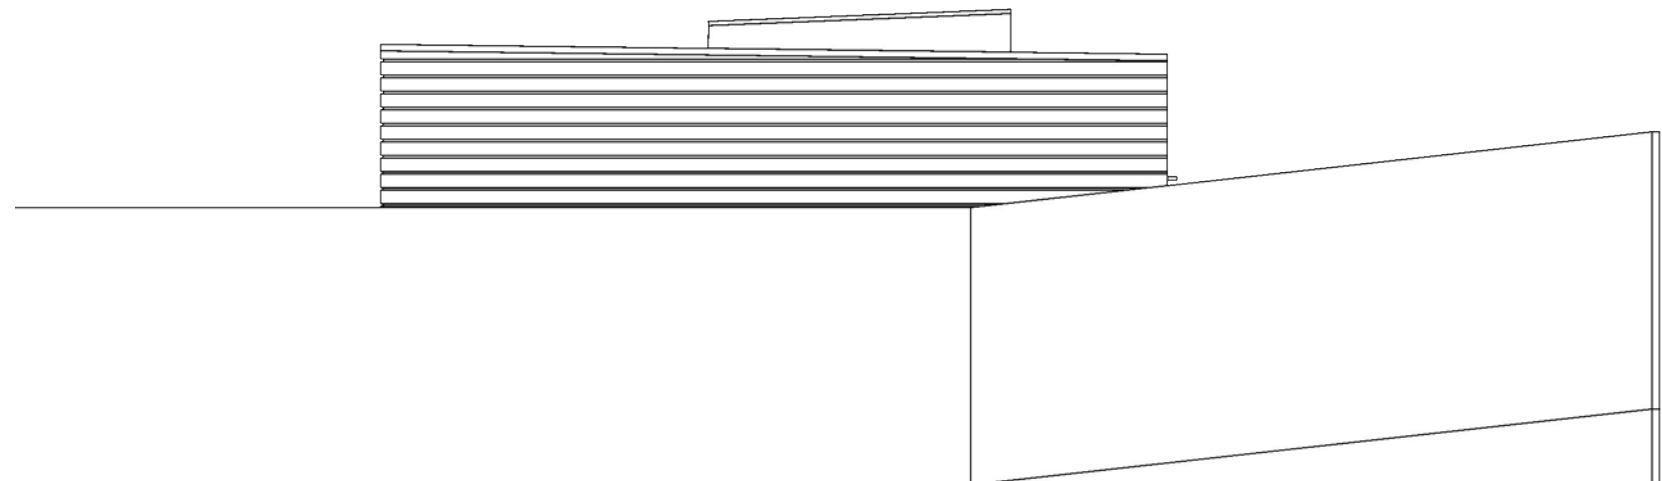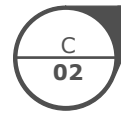

PROPOSED TRUE RIGHT (N) ELEVATION

scale: 1:50



METRIC SCALE BAR



NOTES

Roofing: Black EPDM single ply membrane finished into black GRP roof edge trims with black PVCu square line guttering
Cladding: Horizontal 90mm open-board Western Red Cedar to all elevations
Joinery: Windows and doors powder-coated aluminium finished in RAL 7016 (Anthracite Grey)

SITE

2A STRATHRAY GARDENS
LONDON
NW3 4NY

Client:

Rex Newman

Drawing number / title:

RN3: True elevations

Job No.

INV0351

Date:


11/03/2020

Rev:

C




METRIC SCALE BAR

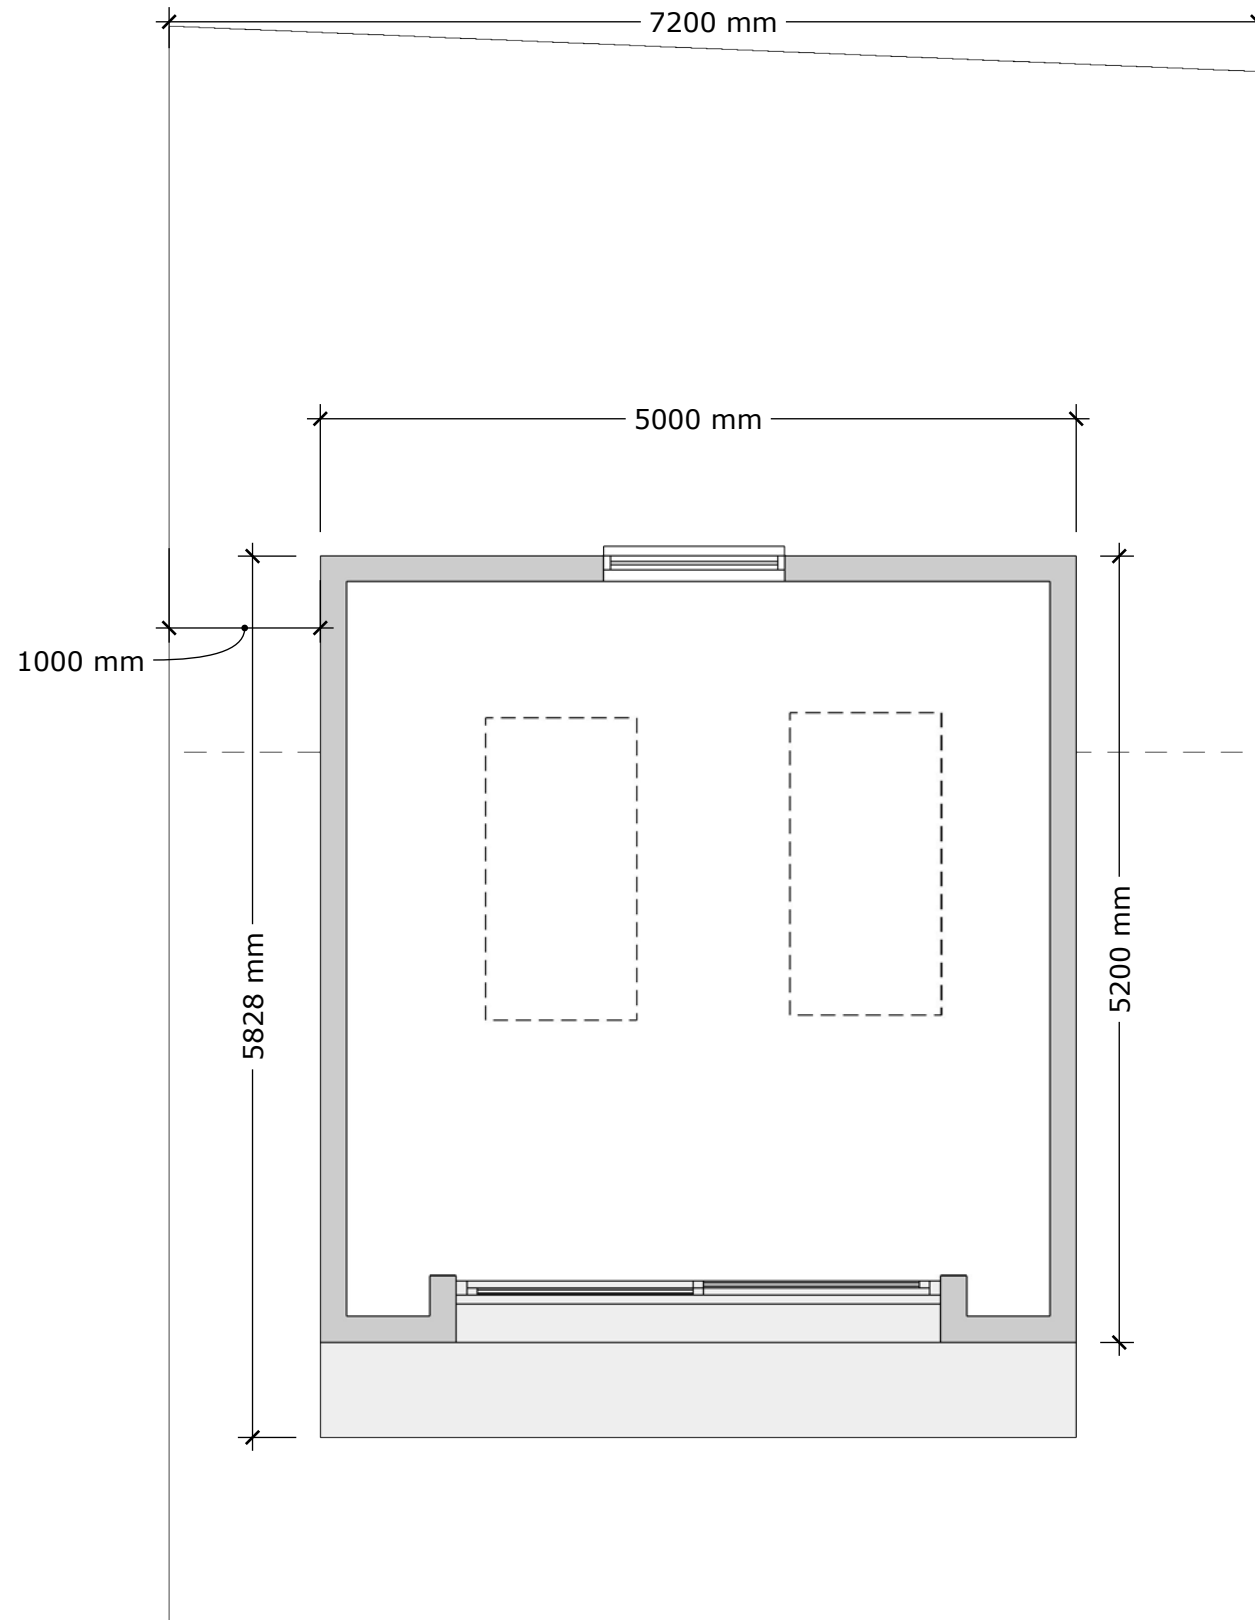

PROPOSED FLOOR PLAN

scale: 1:50

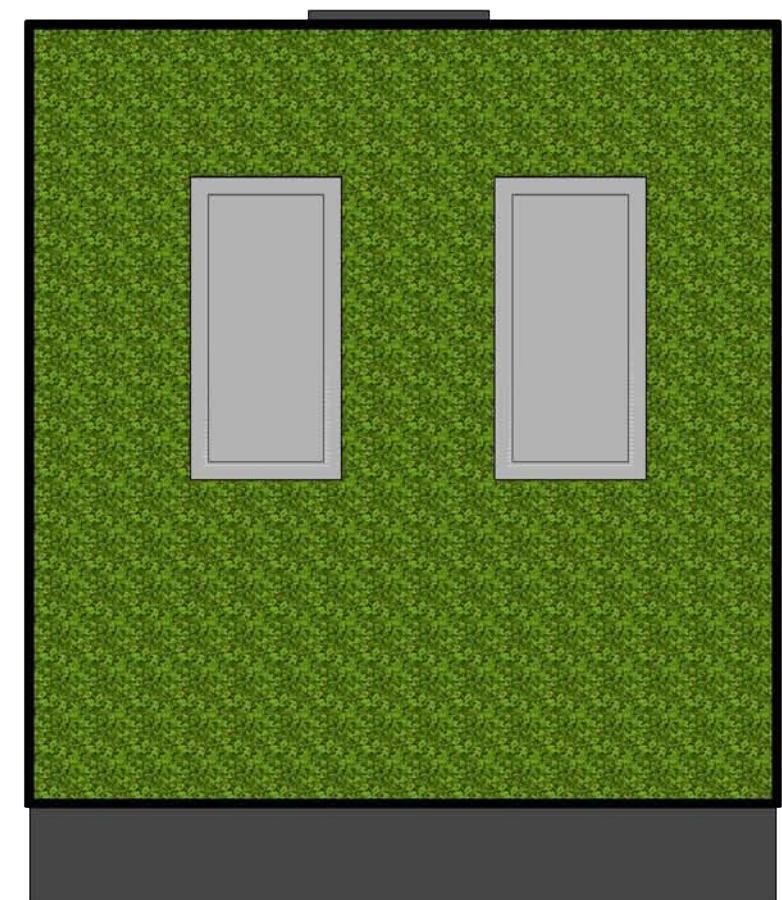

PROPOSED ROOF PLAN

scale: 1:50

NOTES

SITE

2A STRATHRAY GARDENS
LONDON
NW3 4NY

Client:

Rex Newman

Drawing number / title:

RN4: Floor and roof plans

Job No.

INV0351

Date:


11/03/2020

Rev:

C



METRIC SCALE BAR

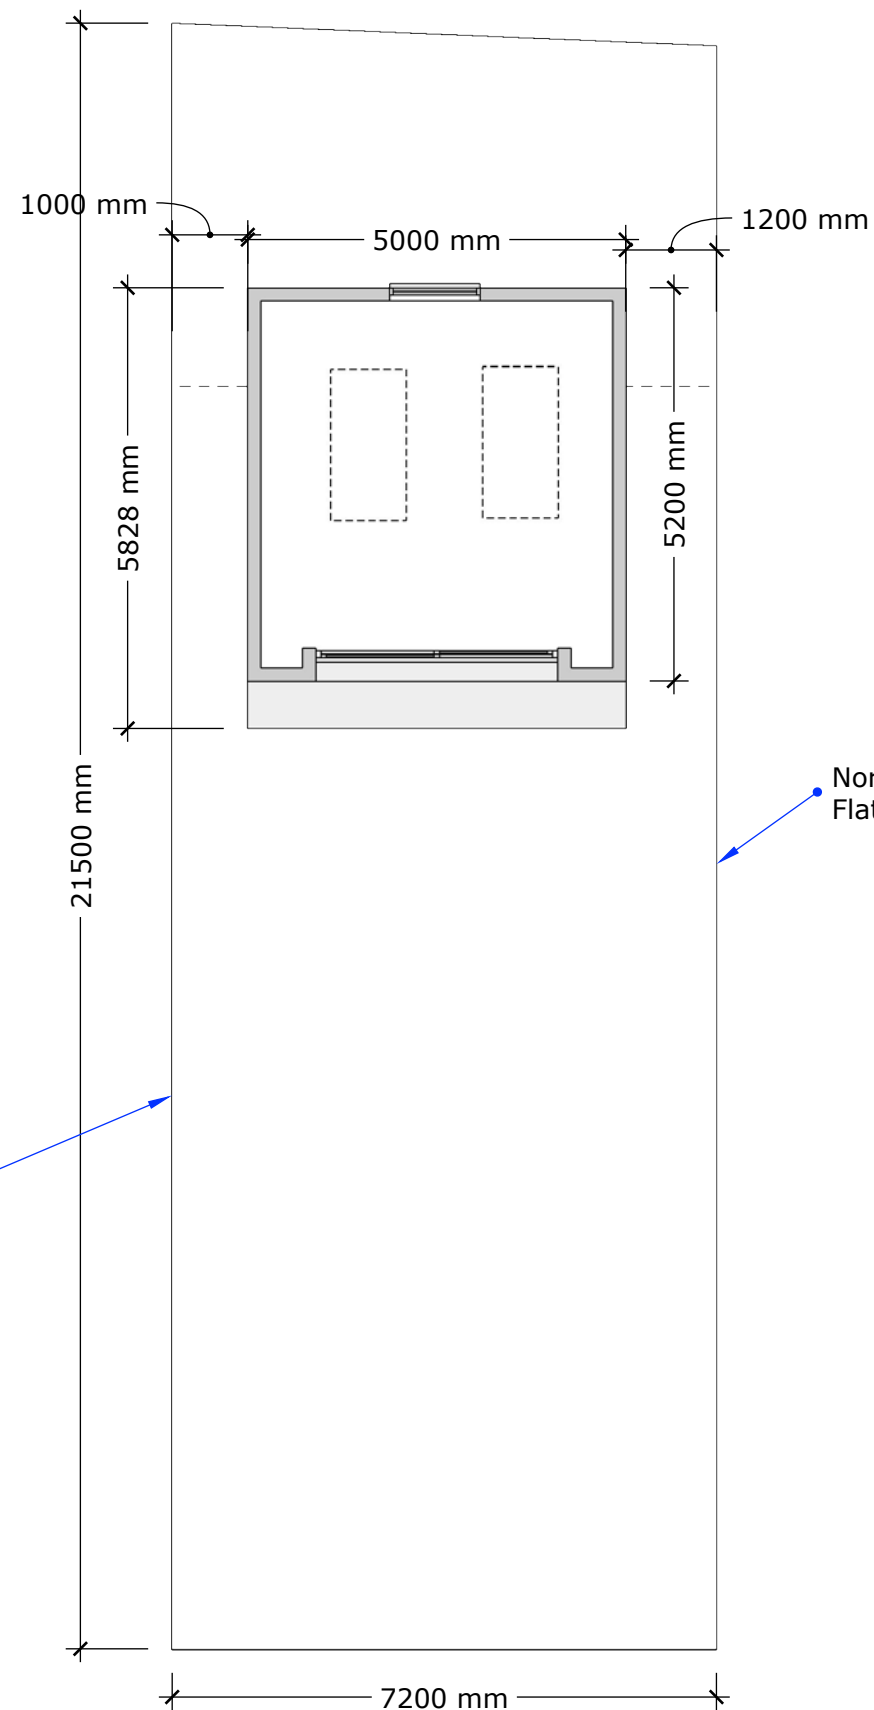

PROPOSED SITE PLAN

scale: 1:100

A
04

NOTES

Total garden area: 153.72m²

Proposed garden out-building floor area: 26m² (16.9% of total garden area)

SITE

2A STRATHRAY GARDENS
LONDON
NW3 4NY

Client:

Rex Newman

Drawing number / title:

RN5: Site plan

Job No.

INV0351

Date:

11/03/2020

Rev:

C



METRIC SCALE BAR (1:500 scale)

0 5 10 15 20 25 50m

AREA 90x90m; CENTRE COORDINATES: 526963, 184582

Supplied by Streetwise Maps Ltd - www.streetwise.net
Licence No: 100047474

BLOCK PLAN
scale: 1:500



Site access route
(by permission,
through garden
of Flat D)

Location of proposed
garden out-building



METRIC SCALE BAR (1:1250 scale)

0 20 40 60 80 100 200m

AREA 2 HA; CENTRE COORDINATES: 526963, 184582

Supplied by Streetwise Maps Ltd - www.streetwise.net
Licence No: 100047474

LOCATION PLAN
scale: 1:1250



NOTES

SITE

2A STRATHRAY GARDENS
LONDON
NW3 4NY

Client:

Rex Newman

Drawing number / title:

RN6: Block & location plans

Job No.

INV0351

Date:

11/03/2020

Rev:

C