



100mm diameter cast iron rainwater down pipe and hopper head to rear elevation.

Rear Parapet wall to be rebuilt with brick to match existing with lime mortar

Do not scale this drawing. All Dimensions must be checked on site. This drawing and all details contained hereon are copyright and must not be reproduced without written permission from Property Technics.

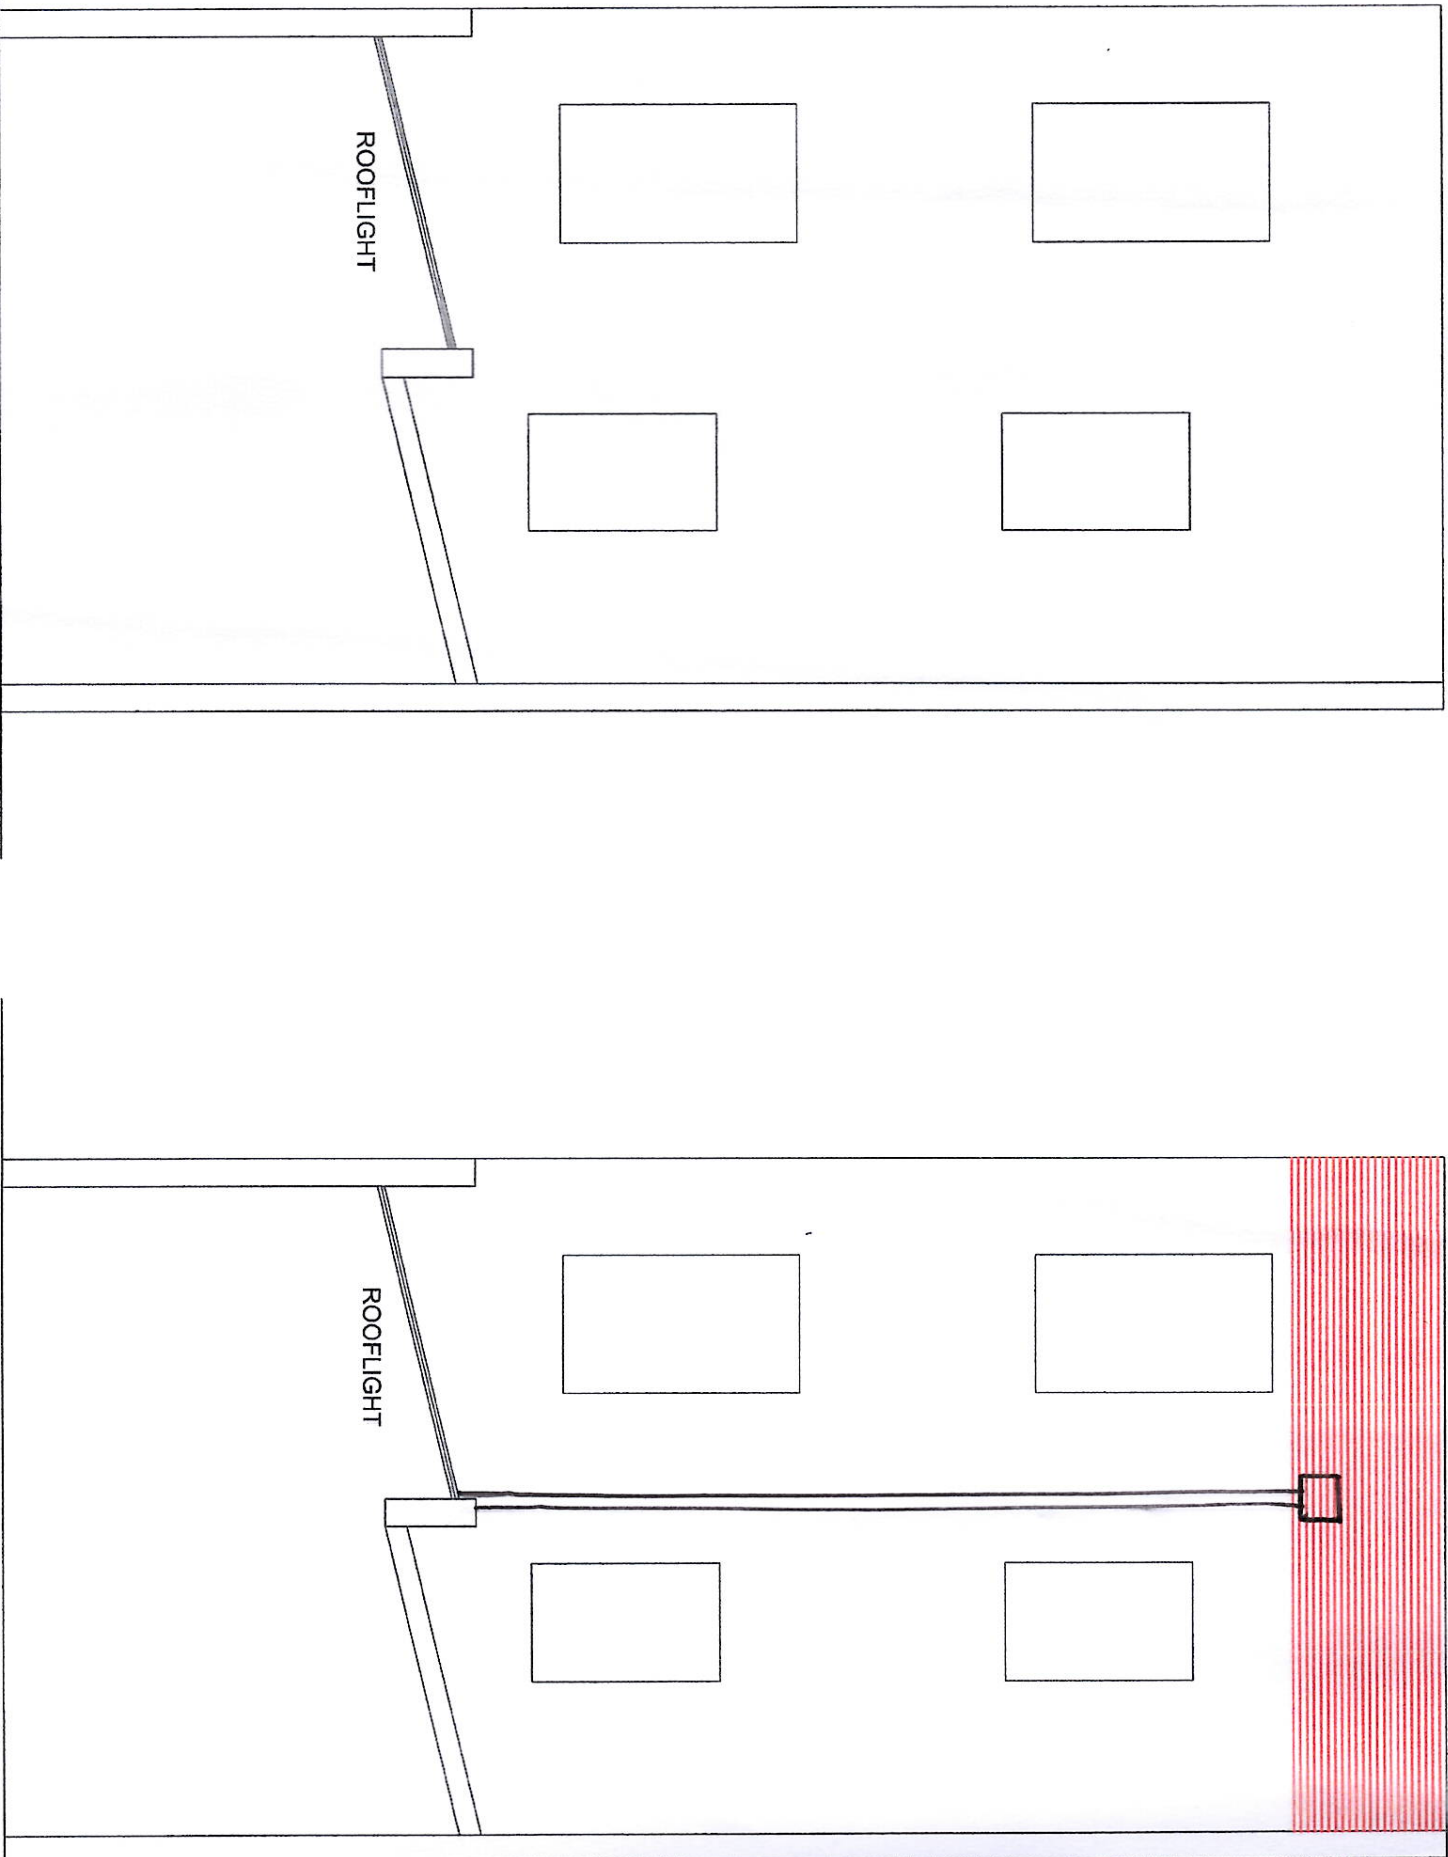

A	Text amendments	RRH	RRH	15/01/20
REV	DESCRIPTION	AUTH	APP	DATE



Hatfield

2nd Floor Titan Court, 3 Bishop Square
Hatfield, AL10 9NA
Telephone: 01707 243403
Email: Hatfield@Property-Technics.co.uk

JOB TITLE
250 Grays Inn Road
London
WC1X 8JR

DRAWING TITLE			
Existing/Proposed Rear Elevation			
DATE	15.03.19	DRAWN	JN
SCALE	1:50 @ A3	CHECKED	
DRAWING NUMBER	J9648-006	REVISION	XJB C