

Ground Floor Plan - 35.2m²

Revision Issue:

CDM Regulations:

Legend:

0 0.5 1.0 2.0 3.0m

FORMED ARCHITECTS

Third Floor
18-24 Gable House
London
W4 1QP

Client Name:
Pat Butcher


Project Address:
Site to the rear of 12 Sarre Road
facing onto Gondar Gardens

Planning


Drawing Title:
Site Plan & Ground Floor Plan

Job No.	Dwg No.	Rev.	Scale	Drawn by
20-007	120	00	150@A1	TP


Do not scale from this drawing. Copyright is the property of Formed Architects & Designers (UK) Ltd. All dimensions to be checked before work commences, any discrepancies to be reported to the Architect

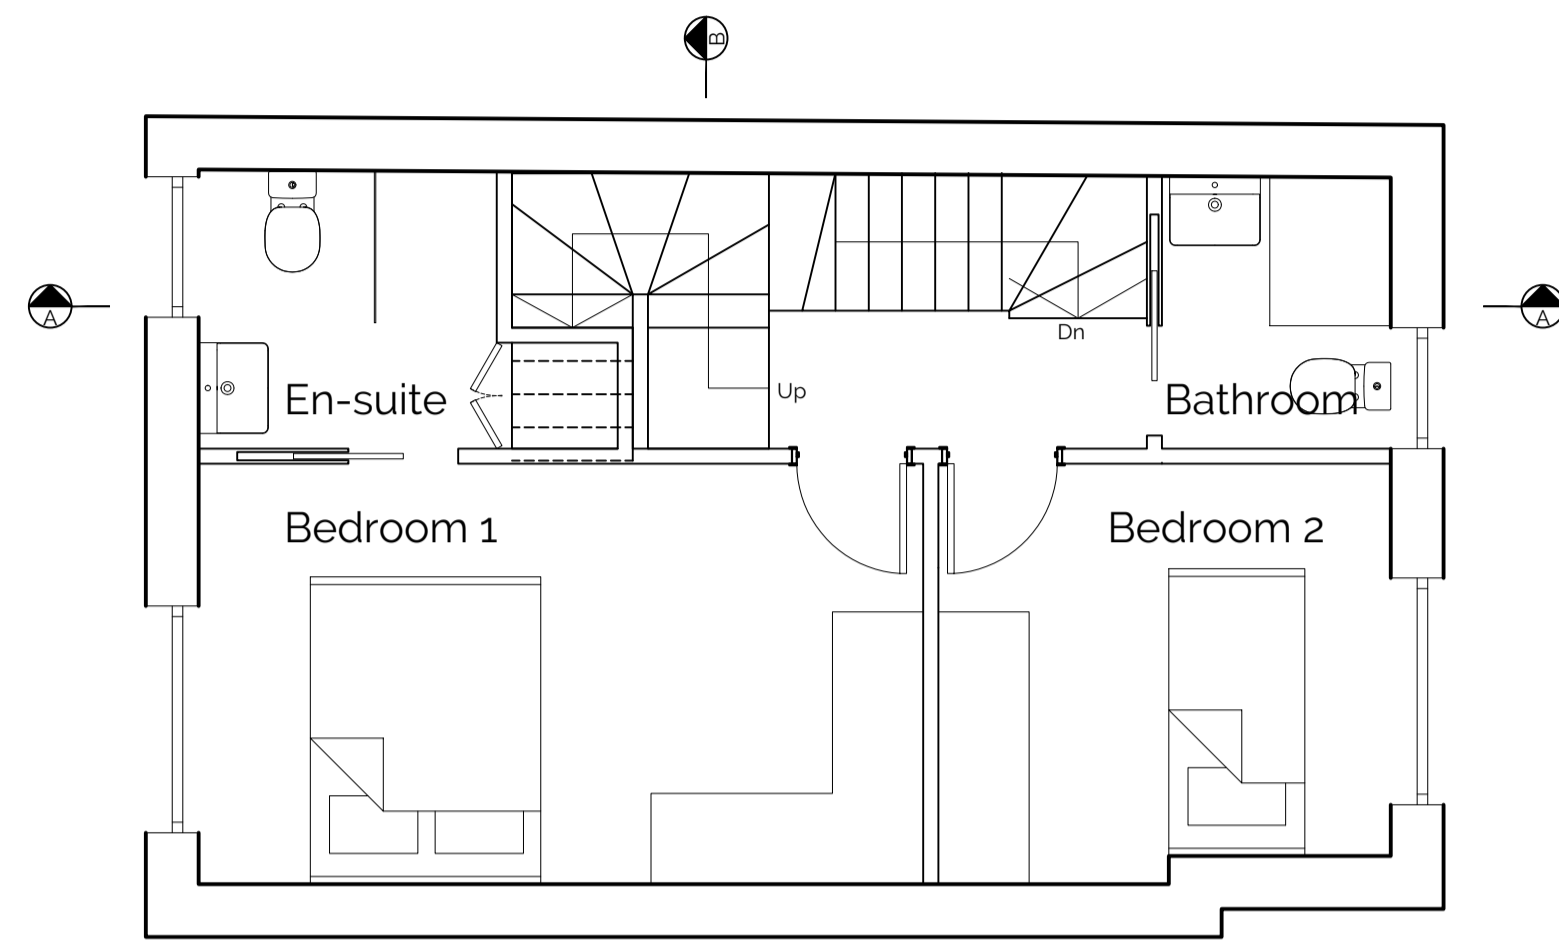

First Floor Plan -36.8m²

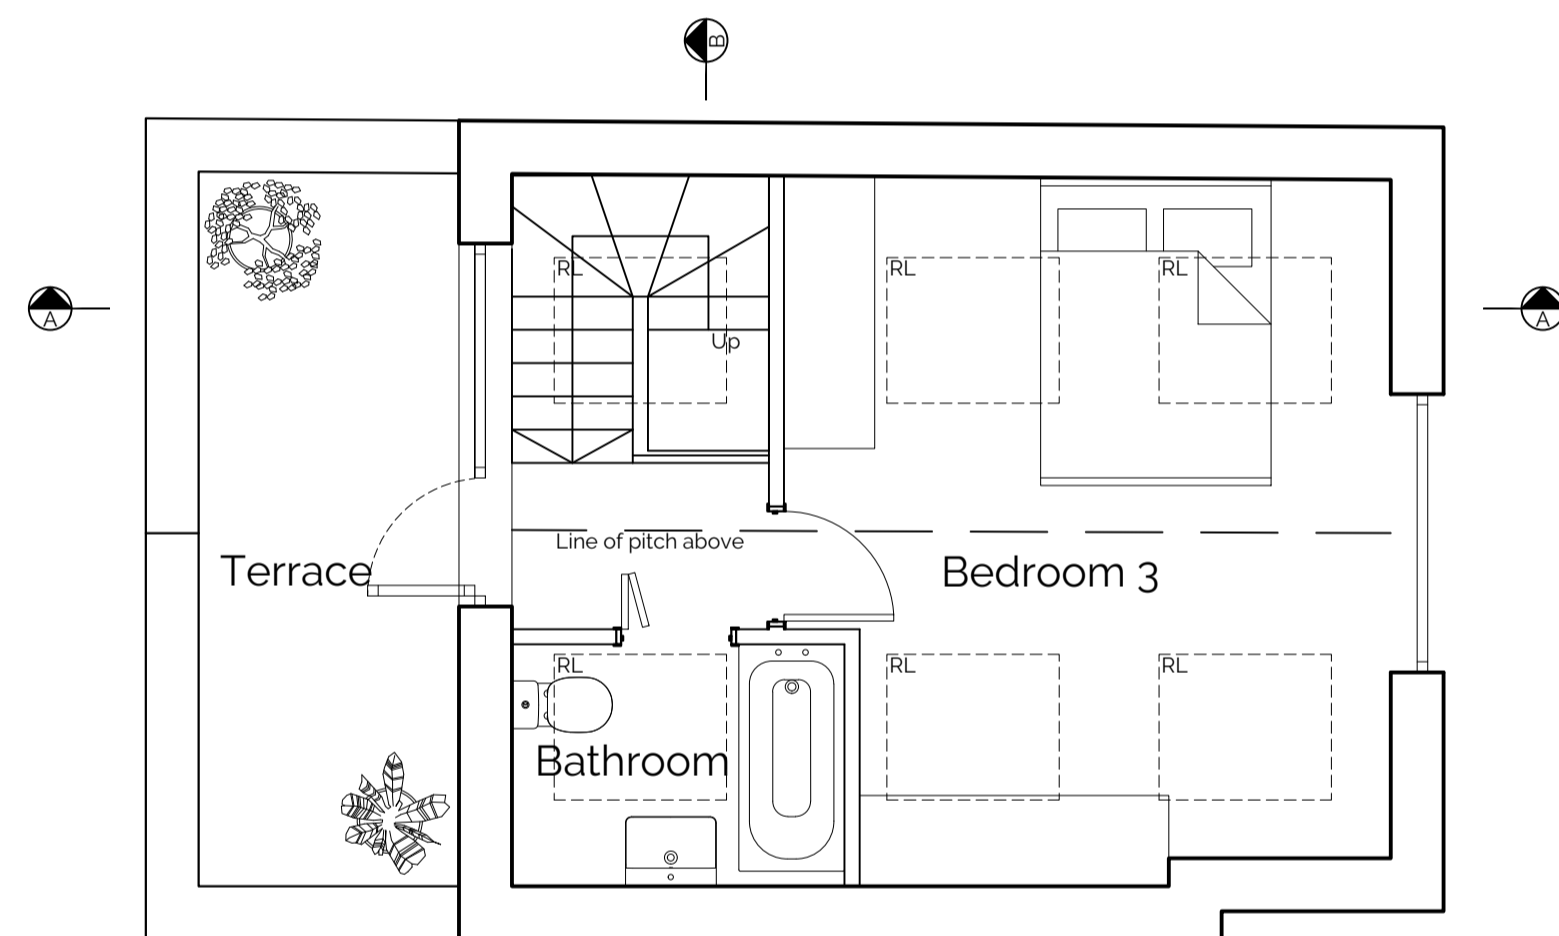

Second Floor Plan-27.0m²

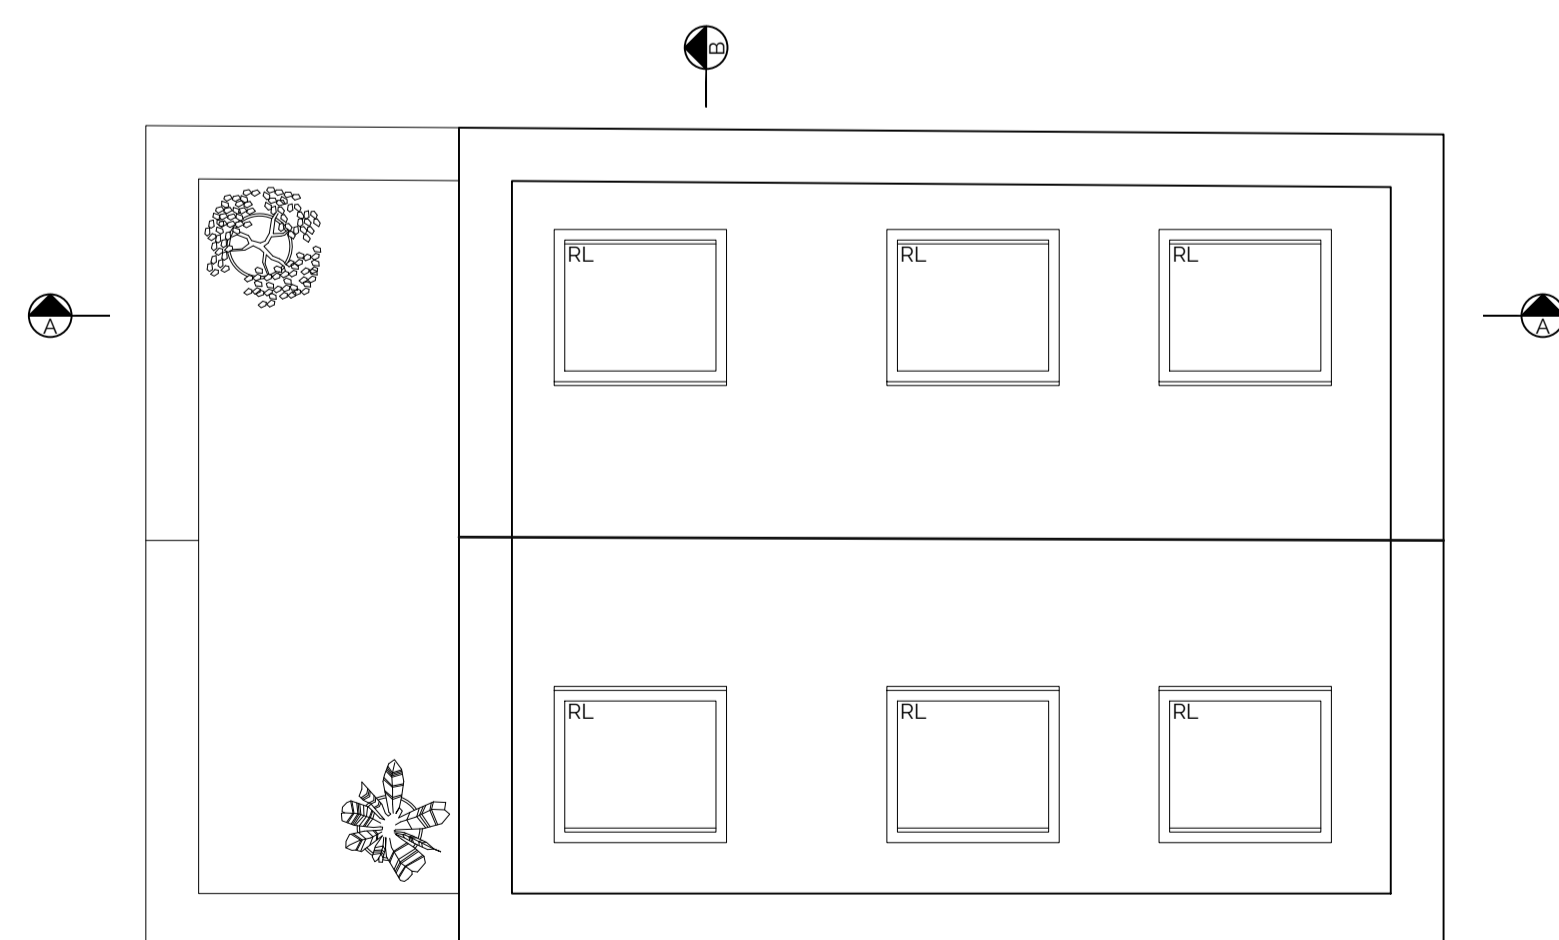


Roof Plan

Revision Issue:

CDM Regulations:

Legend:

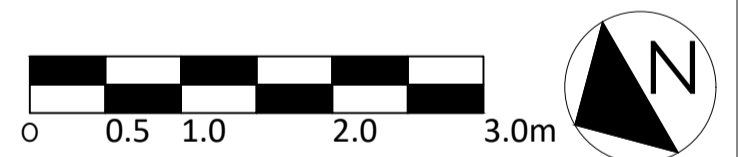

FORMED ARCHITECTS
 Third Floor
 18-24 Gable House
 London
 W4 1OP

Client Name:
 Pat Butcher

Project Address:
 Site to the rear of 12 Sarre Road
 facing onto Gondar Gardens


Planning

Drawing Title:


First, Second and Roof Plan

Job No.	Dwg No.	Rev.	Scale	Drawn by:
20-007	121	00	1:50@A1	TP

Do not scale from this drawing. Copyright is the property of Formed Architects & Designers (UK) Ltd. All dimensions to be checked before work commences. any discrepancies to be reported to the Architect

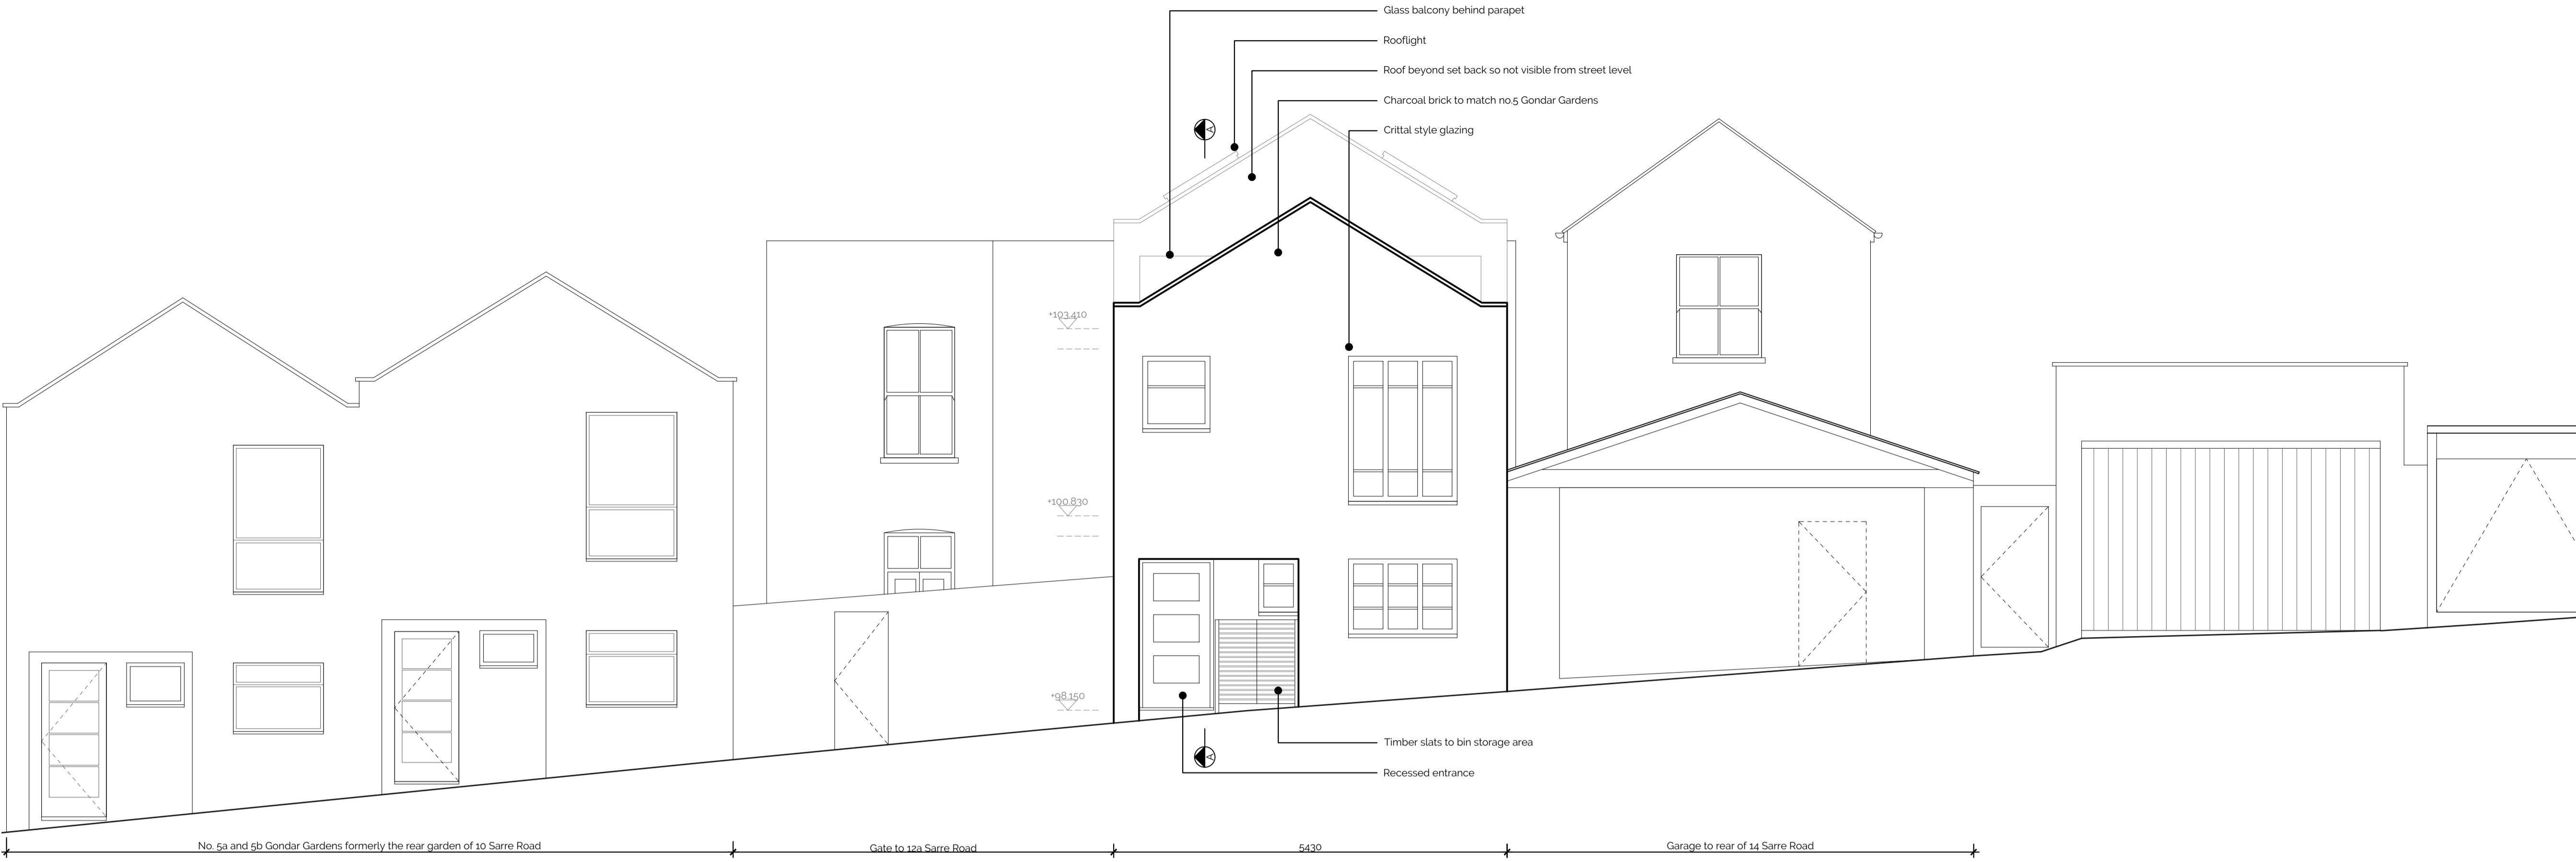

Elevation 1

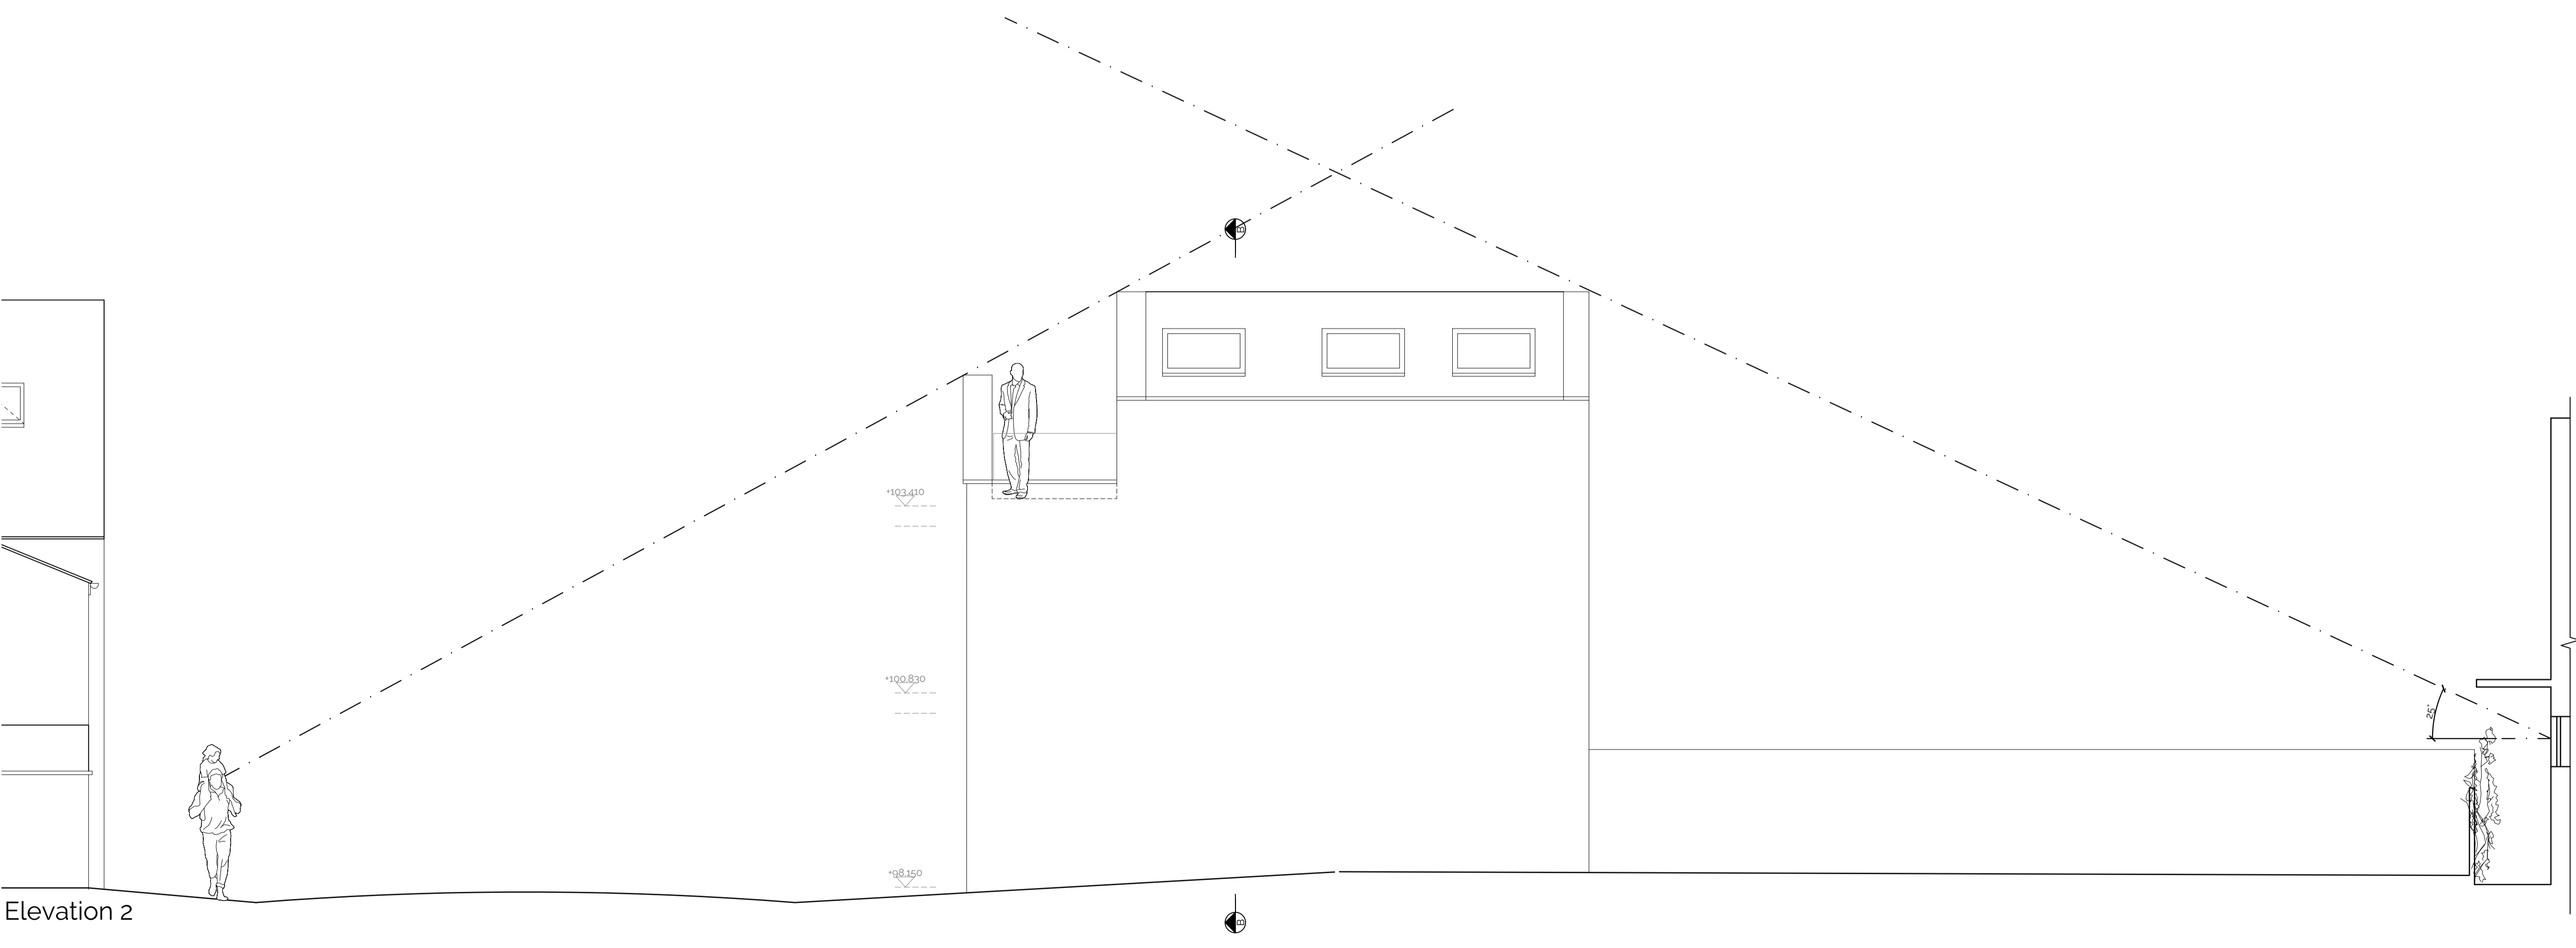


Elevation 2

Revision Issue:

CDM Regulations:

Legend:



Third Floor
18-24 Gable House
London
W4 1QP

FORMED ARCHITECTS

Client Name:
Pat Butcher


Project Address:
Site to the rear of 12 Sarre Road
facing onto Gondar Gardens

Planning


Drawing Title:
Elevation 1 & 2

Job No.	Dwg No.	Rev.	Scale:	Drawn by:
20-007	130	00	1:50@A1	TP

Do not scale from this drawing. Copyright is the property of Formed Architects & Designers (UK) Ltd. All dimensions to be checked before work commences. any discrepancies to be reported to the Architect

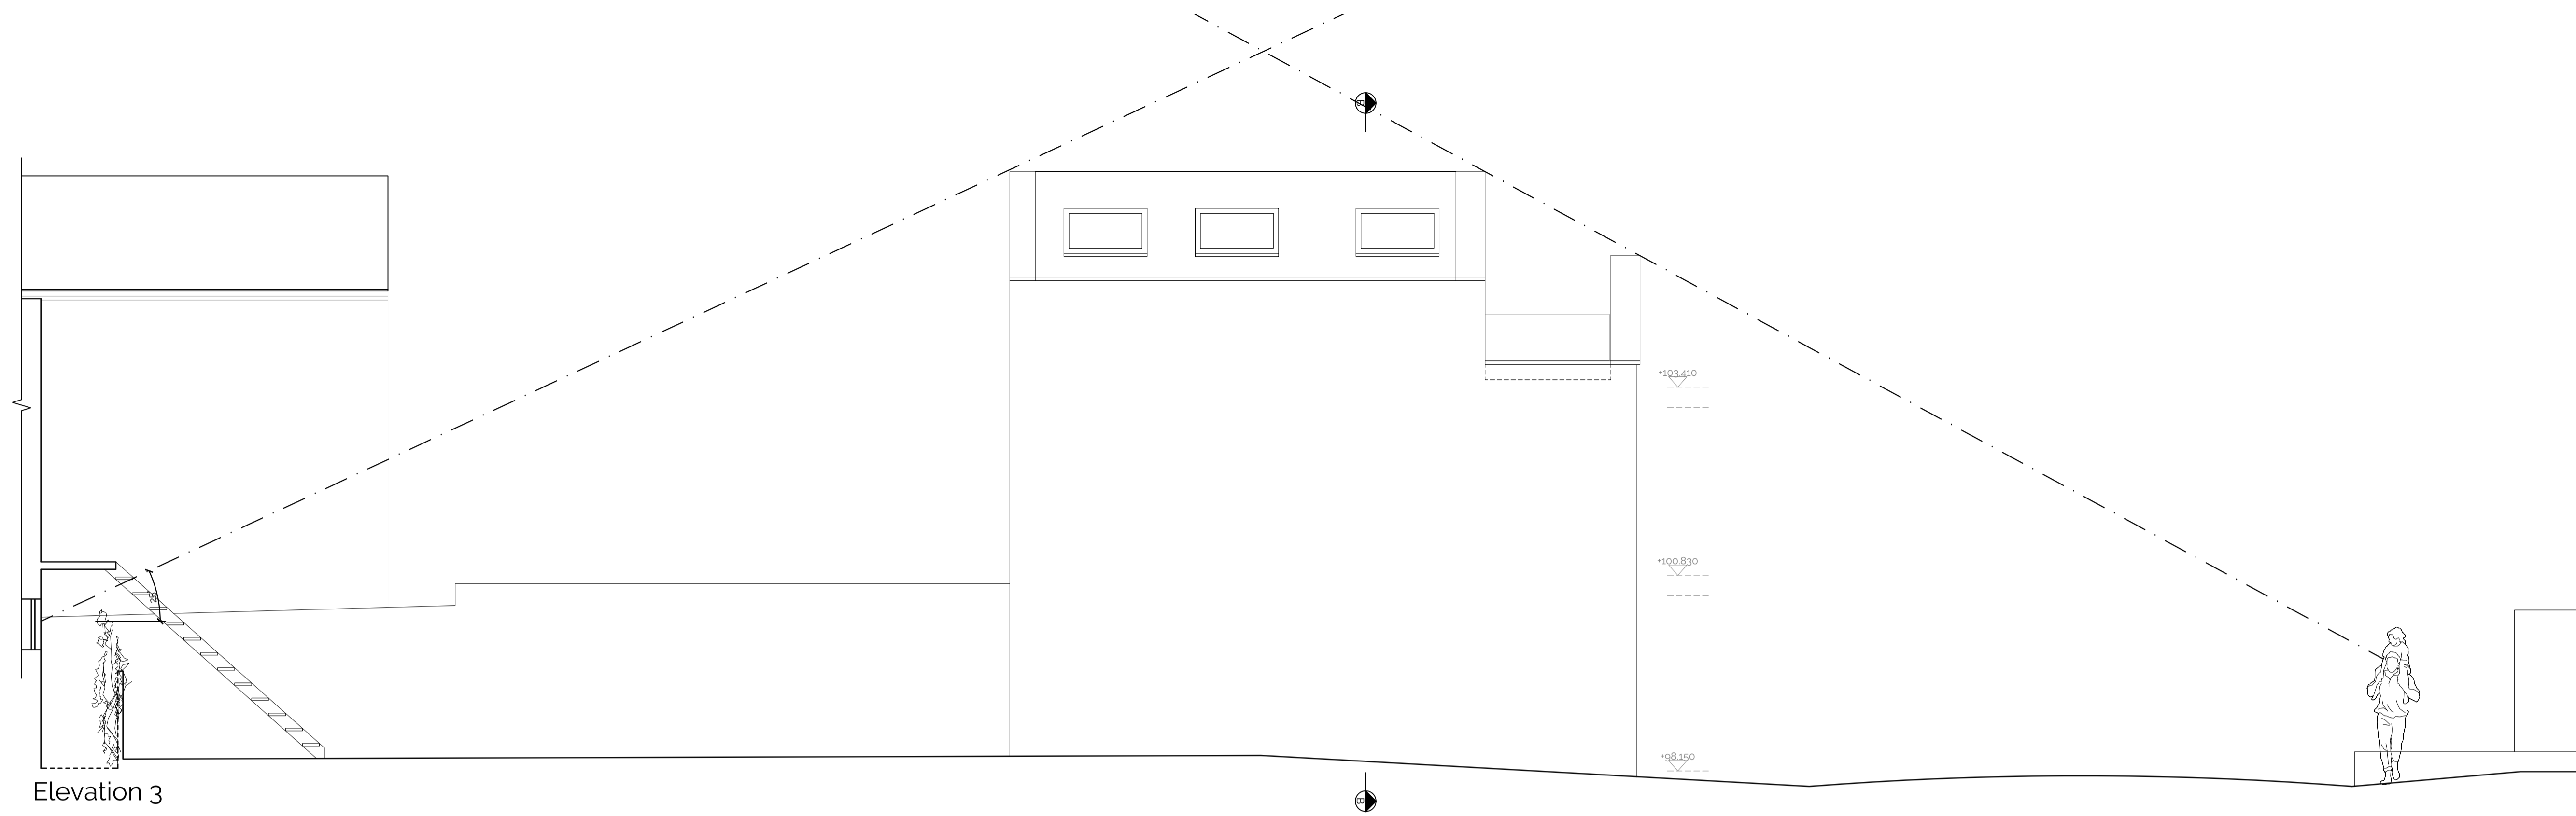

Elevation 3

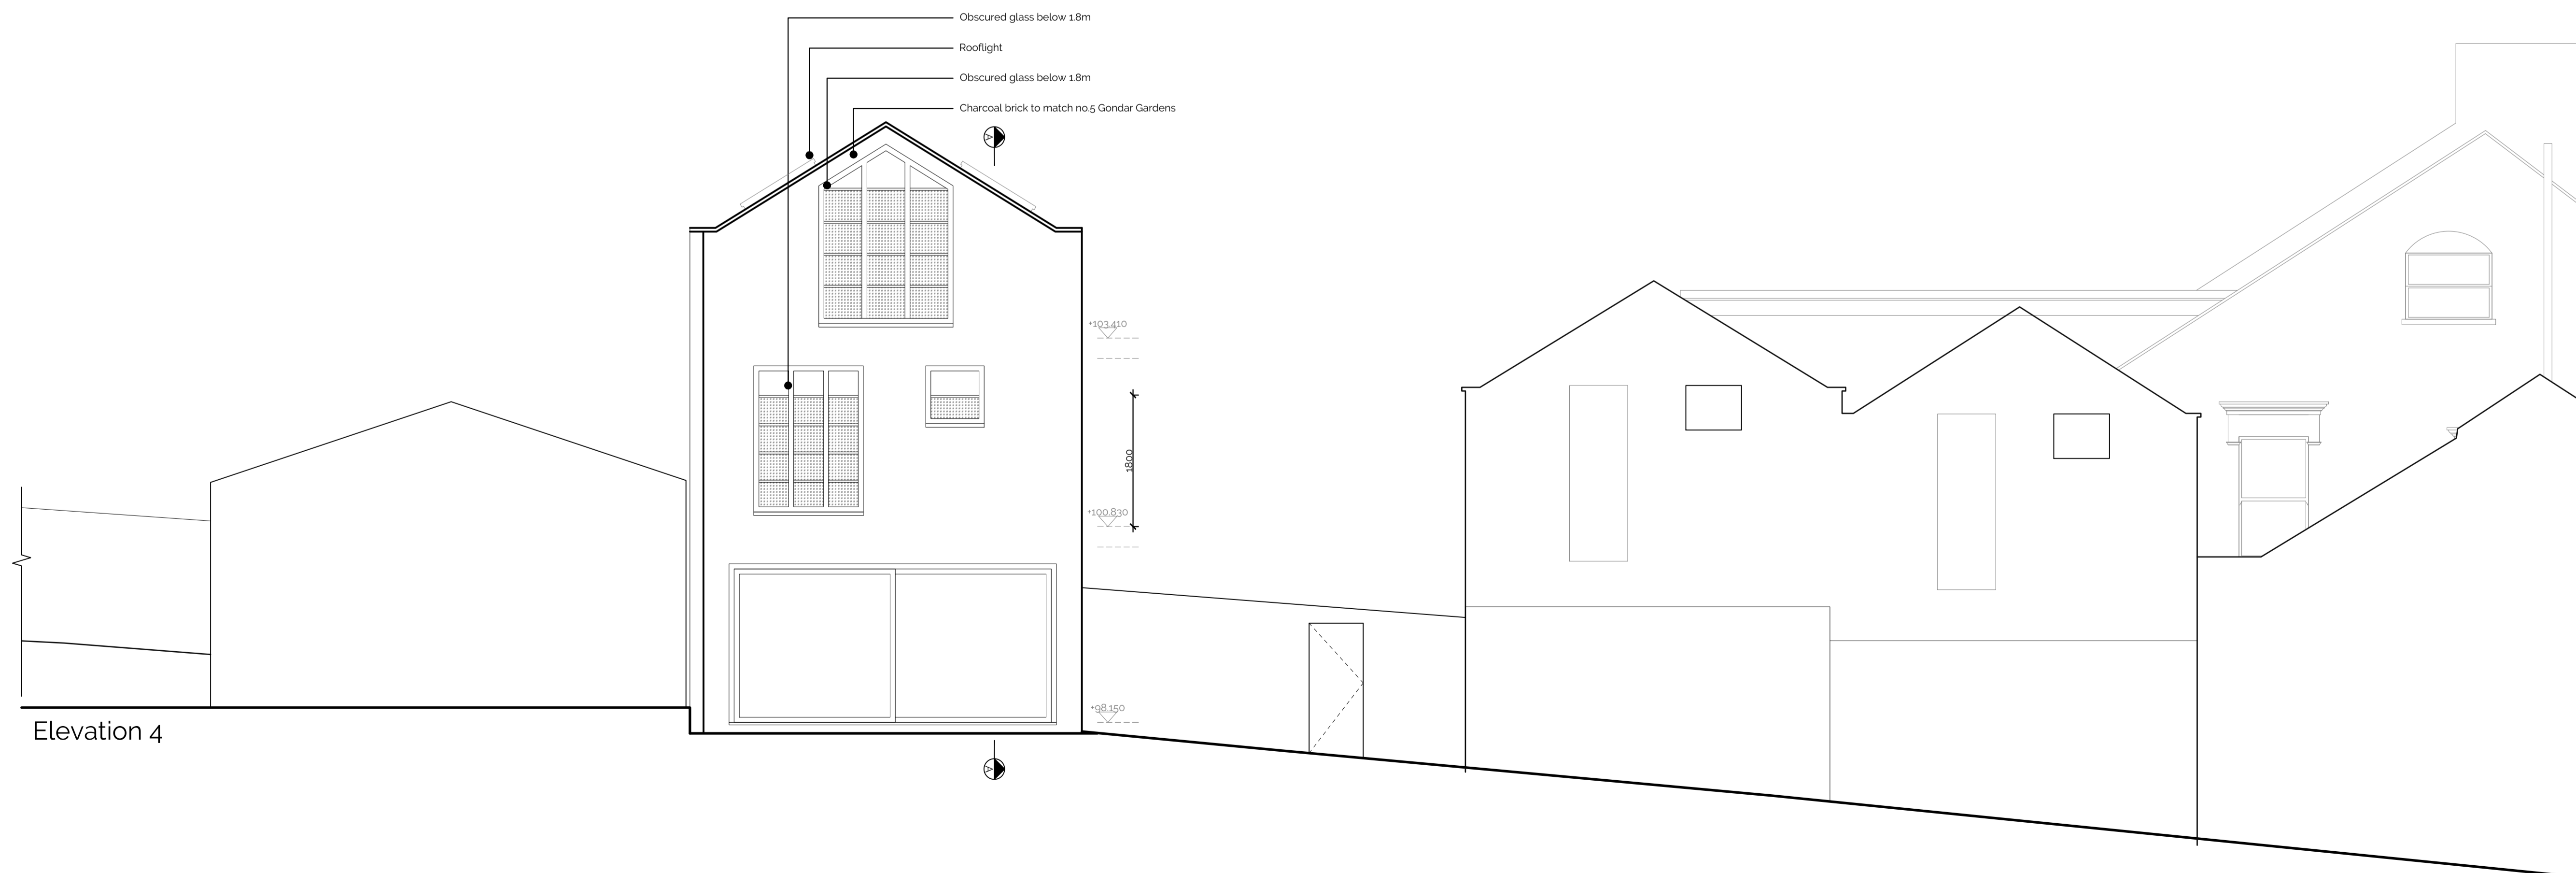


Elevation 4

Revision Issue:

CDM Regulations:

Legend:


 Third Floor
 18-24 Gable House
 London
 W4 1QP

Client Name:
Pat Butcher


Project Address:
Site to the rear of 12 Sarre Road
facing onto Gondar Gardens

Planning


Drawing Title:
Elevation 3 & 4

Job No.	Dwg No.	Rev.	Scale	Drawn by.
20-007	131	00	1:50@A1	TP

Do not scale from this drawing. Copyright is the property of Formed Architects & Designers (UK) Ltd. All dimensions to be checked before work commences, any discrepancies to be reported to the Architect

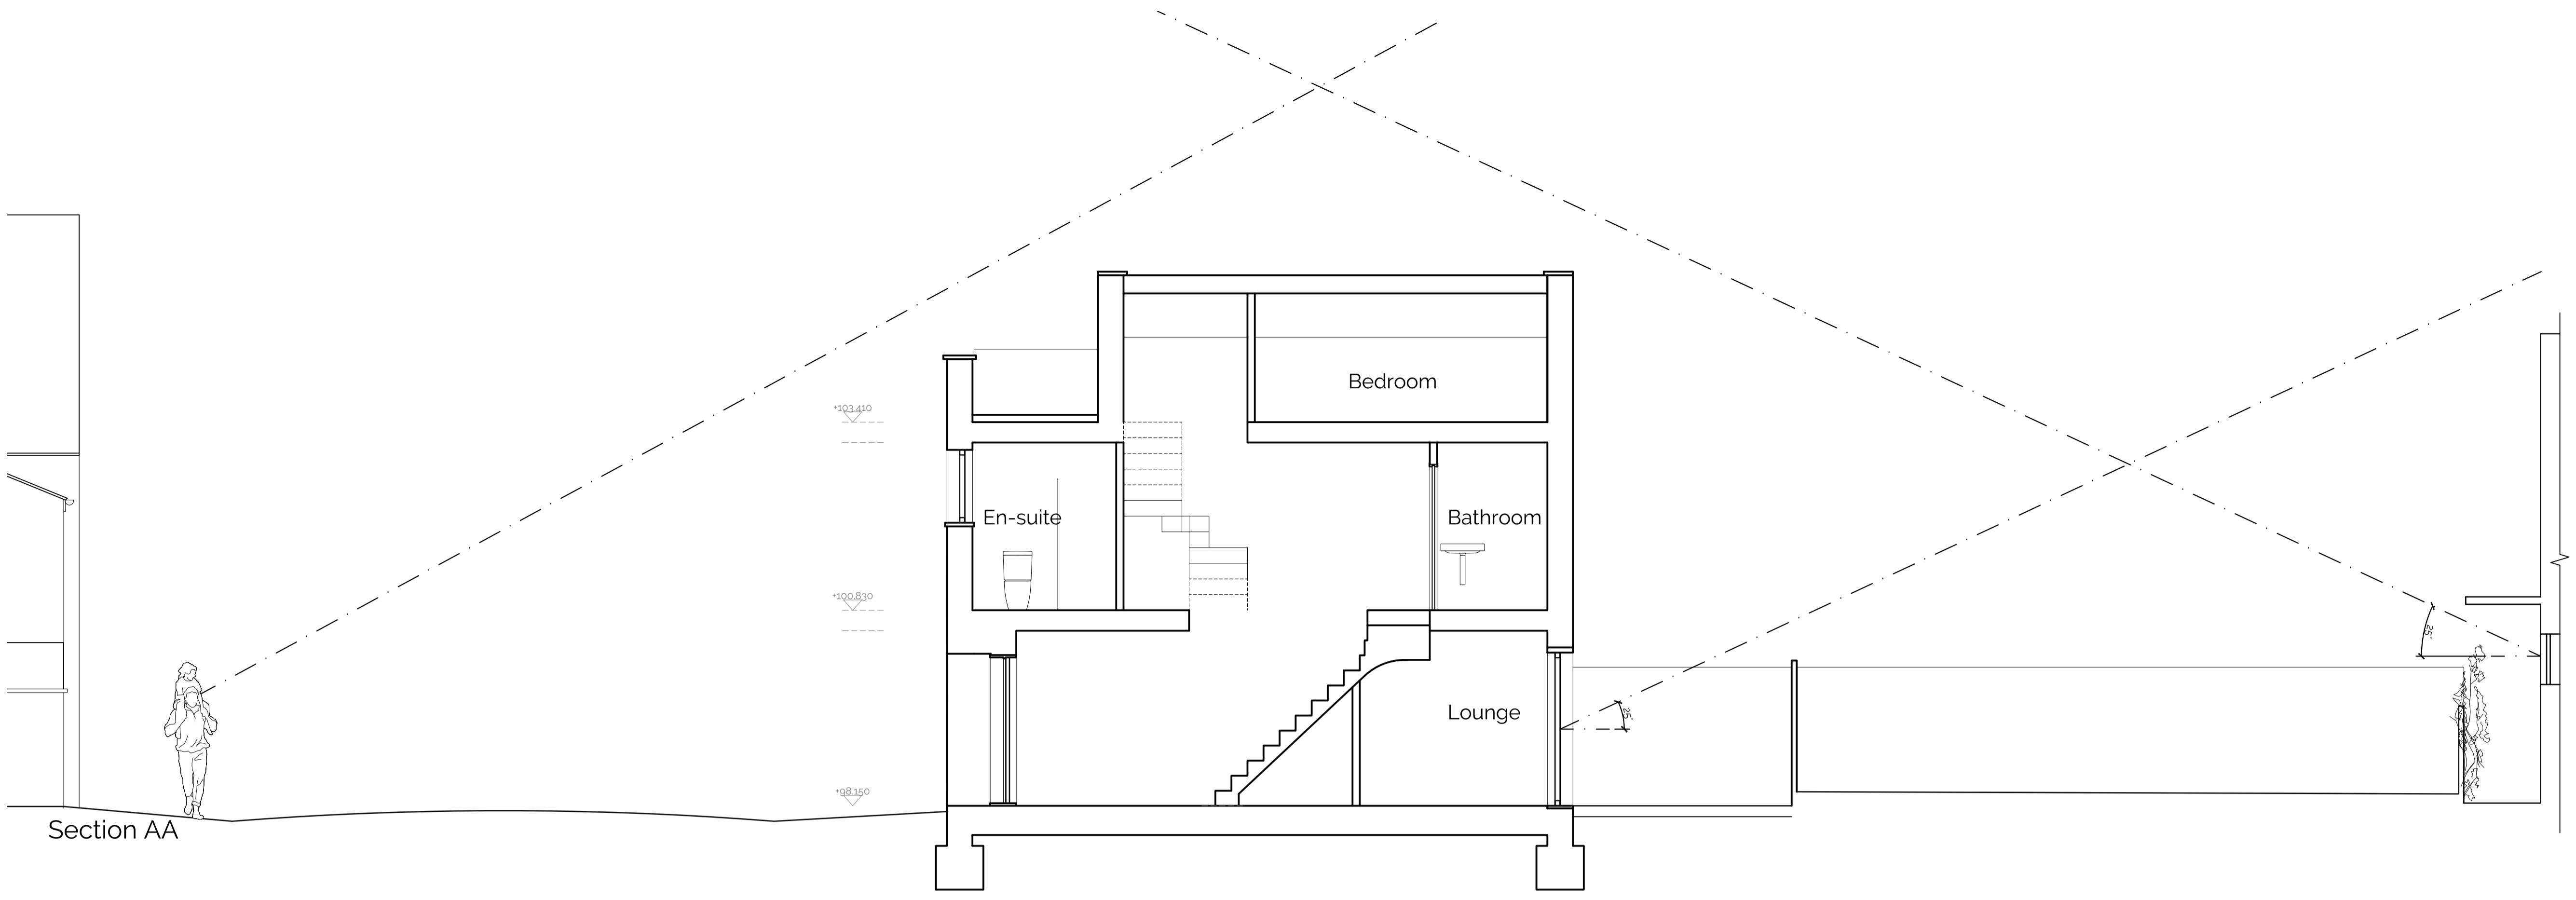

Section AA

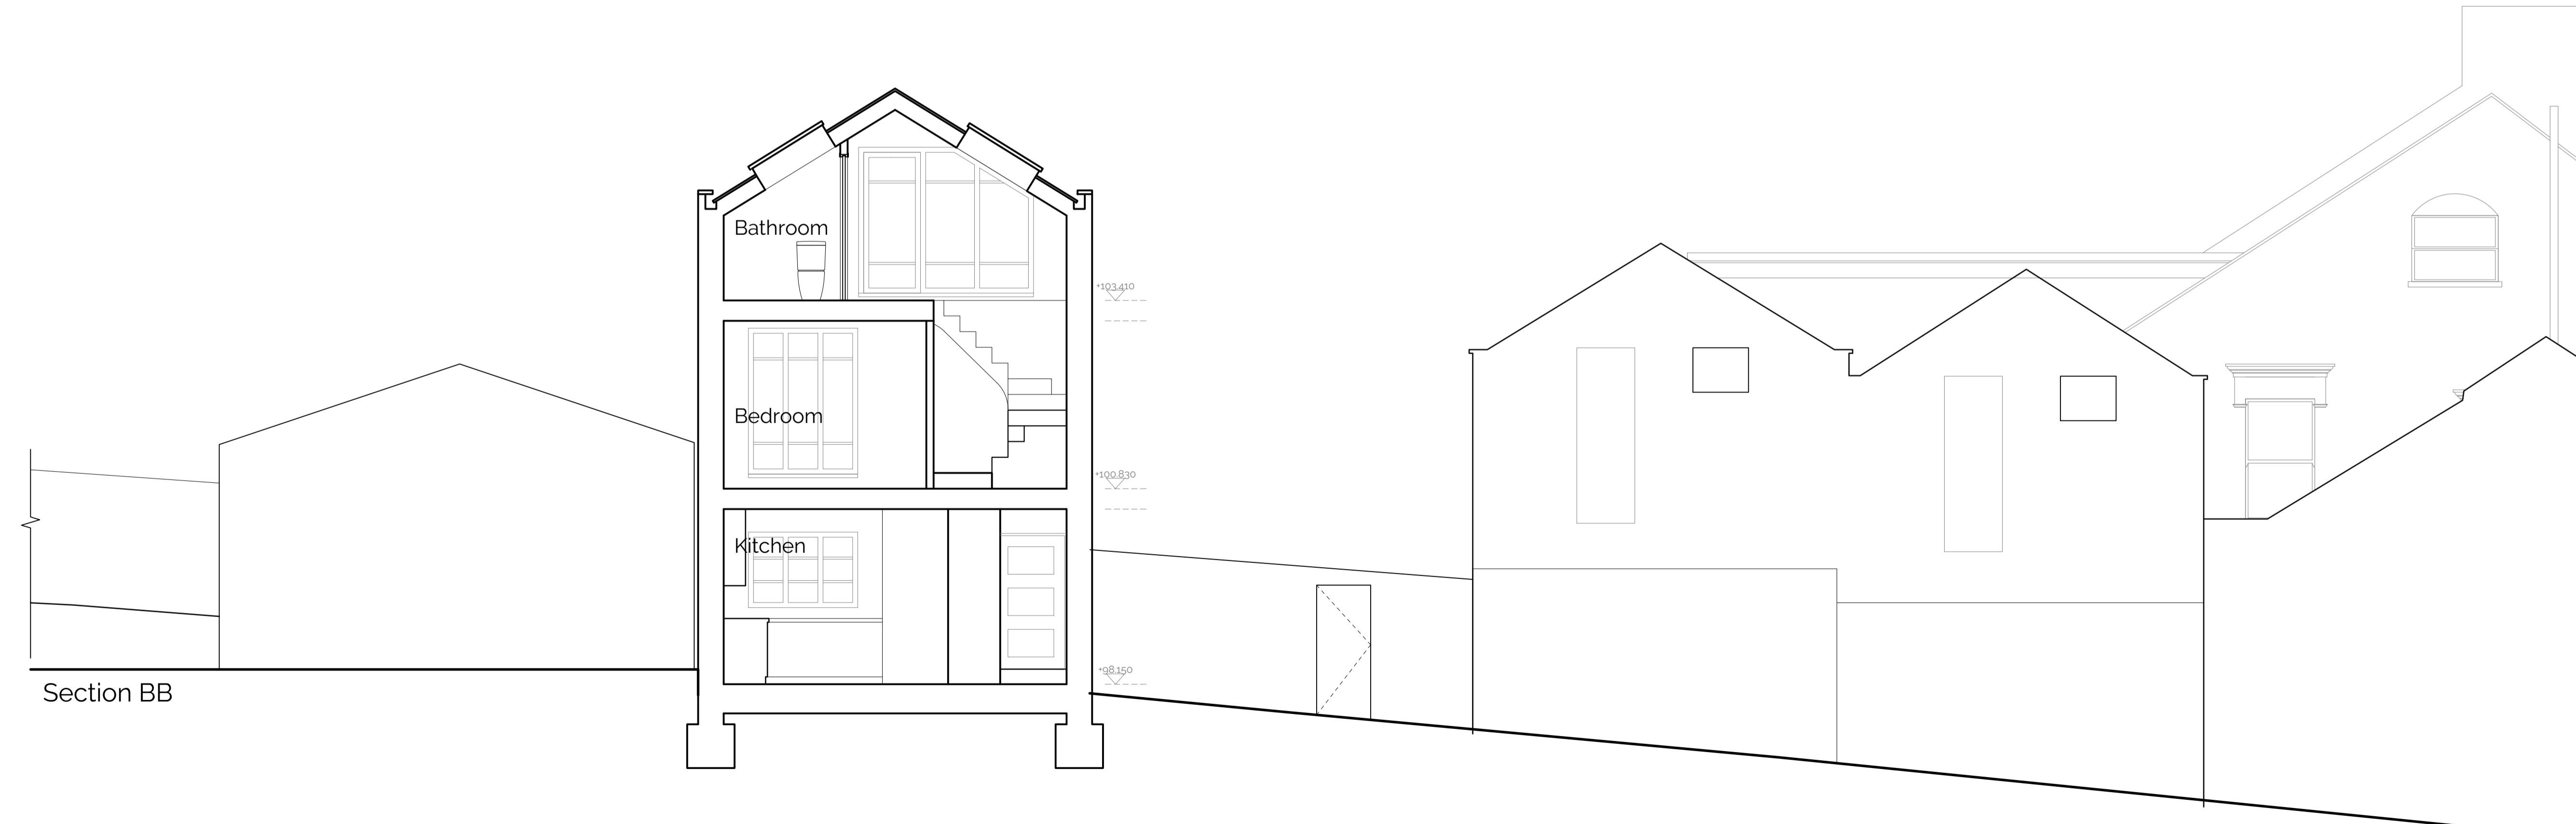

Section BB

Revision Issue:	
CDM Regulations:	
Legend:	
Client Name: Pat Butcher	
Project Address: Site to the rear of 12 Sarre Road facing onto Gondar Gardens	
Planning	
Drawing Title: Sections AA & BB	
Job No: 20-007	Dwg No: 140
Rev: 00	Scale: 150@A1
Drawn by: TP	

Do not scale from this drawing. Copyright is the property of Formed Architects & Designers (UK) Ltd. All dimensions to be checked before work commences, any discrepancies to be reported to the Architect