
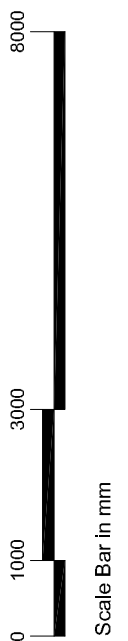
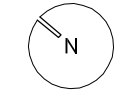
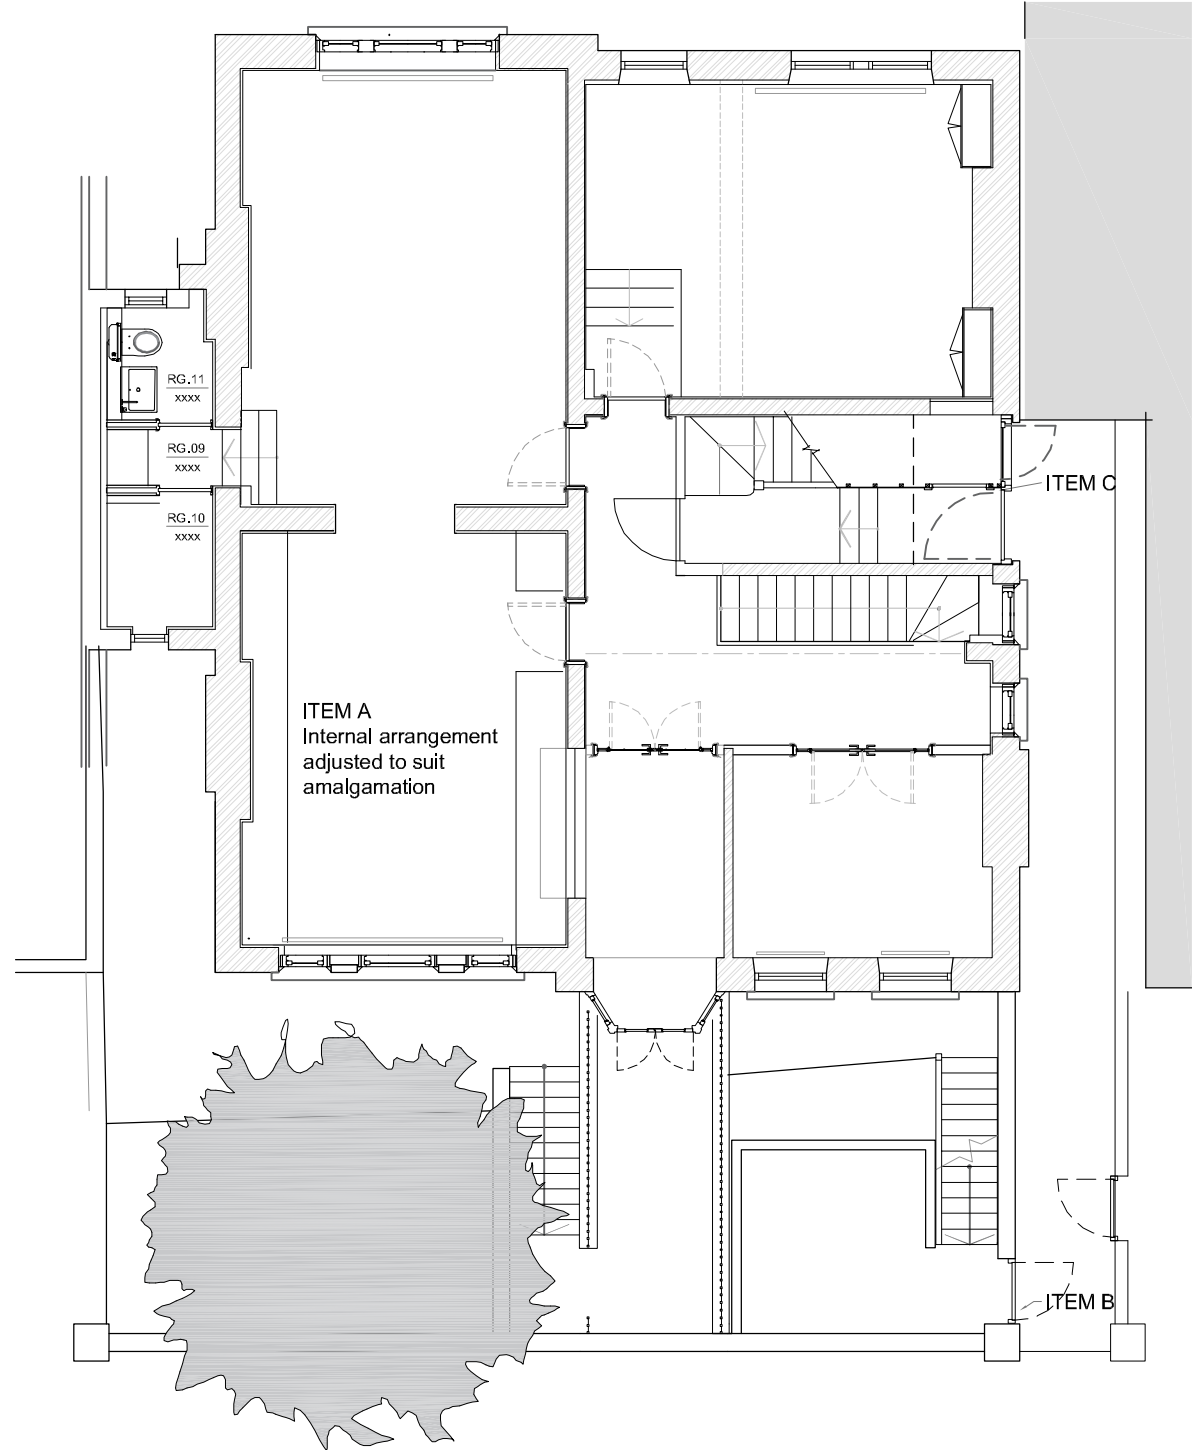


S	R	Date	Description
5	1	05.06.20	FIRST ISSUE

# EXTANT APPROVALS-

- ITEM A - Planning ref: 2019/0002/P - CERTIFICATE OF LAWFULNESS- The amalgamation of lower ground and ground floor apartments
- ITEM B - Planning ref: 2019/1312/P - Installation of gate to bin store at side entrance (retrospective)
- ITEM C - Planning ref: 2019/3586 P - Alterations at basement level both front and rear elevations to fenestration and openings, and replacement of window with doors, in relation to flat at basement and ground floor levels

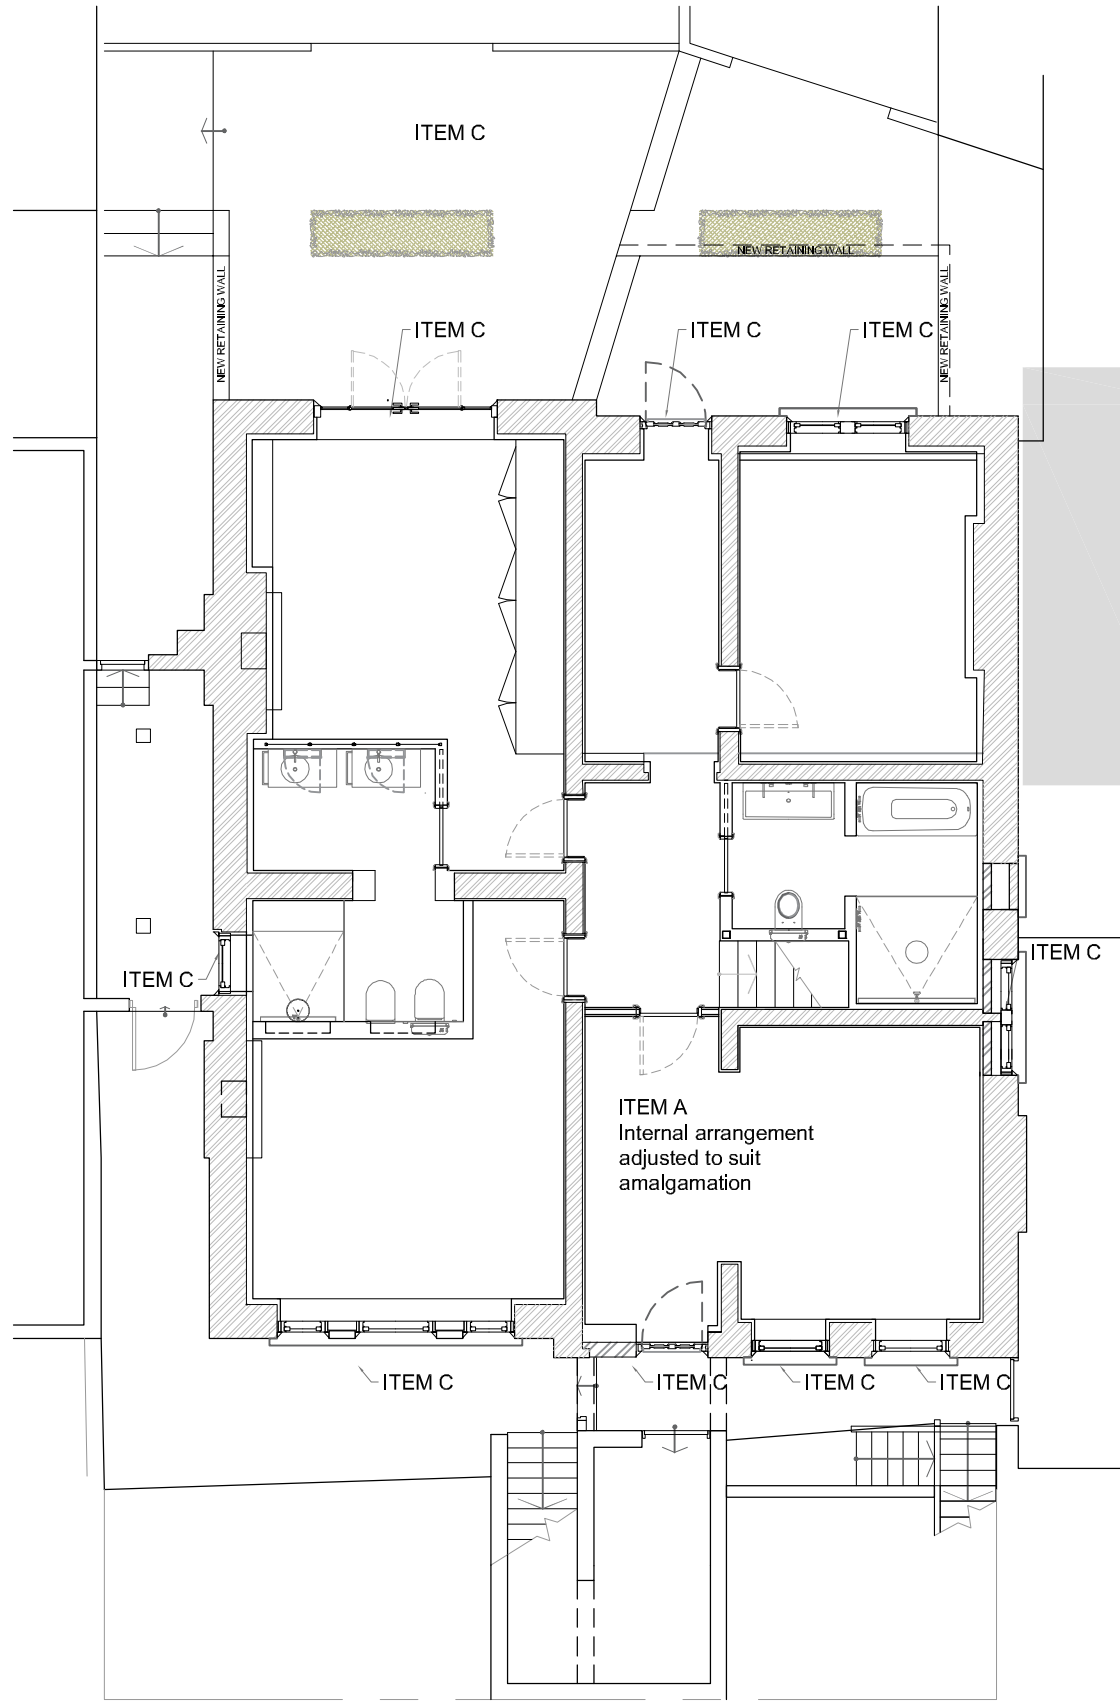

B3R Architects B3R

Client:  
Mr & Mrs Brinkmann  
Project Title:  
23 HAMPSTEAD HILL GARDENS

Drawing Title:  
GA - PLANS  
EXTANT APPROVALS

Status:	Scale:	Sheet	
PLANNING	1:100	A3	
Project No:	Drawing No:	Stage:	Revision:
19100	0050	S 3	1