


FRONT- SOUTH ELEVATION
SCALE 1:100



SECTION
SCALE 1:100

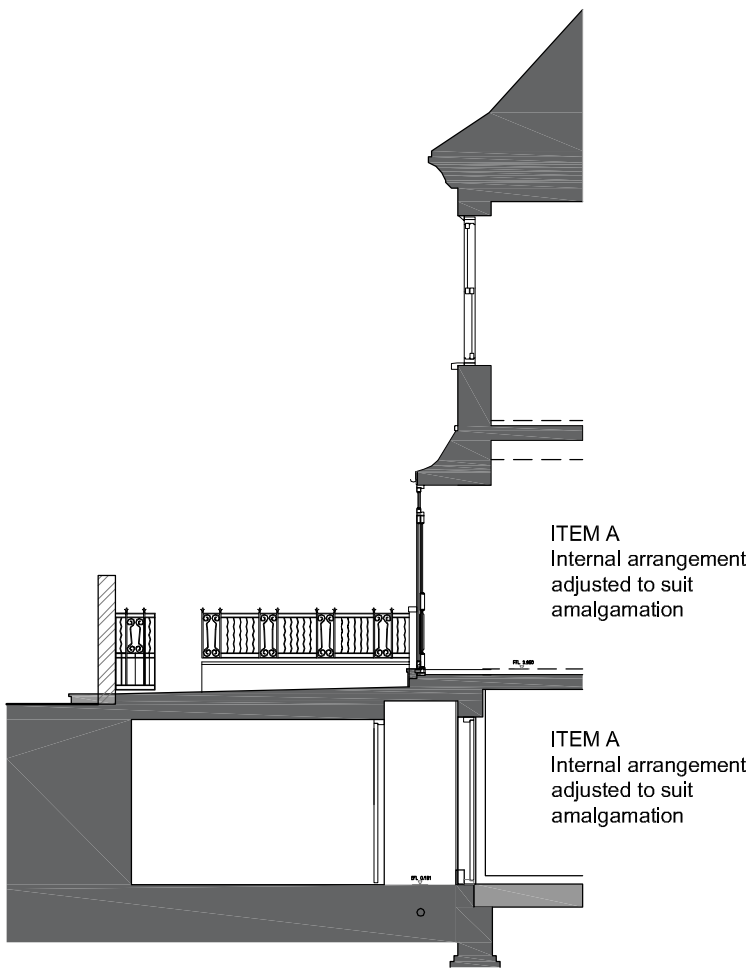

Notes:
Do not scale from this drawing. All dimensions relating to existing structure must be checked on site by the contractor and any discrepancies reported to B3R immediately.

S	R	Date	Description
S3	1	06.06.20	FIRST ISSUE

Revision

Key



B3R Architects

B3R

Client:
Mr & Mrs Brinkmann
Project Title:
23 HAMPSTEAD HILL GARDENS

Drawing Title:
GA - ELEVATIONS
EXTANT APPROVALS

Status:	Scale:	Sheet:
PLANNING	1:100	A3
Project No:	Drawing No:	Stage:
19100	0054	S 3
Issue:	Revision:	
	1	

EXTANT APPROVALS-

- ITEM A - Planning ref: 2019/0002/P - CERTIFICATE OF LAWFULNESS- The amalgamation of lower ground and ground floor apartments
ITEM B - Planning ref: 2019/1312/P - Installation of gate to bin store at side entrance (retrospective)
ITEM C - Planning ref: 2019/3586 P - Alterations at basement level both front and rear elevations to fenestration and openings, and replacement of window with doors, in relation to flat at basement and ground floor levels