



General Notes: 1. Copyright: this drawing cannot be reproduced without the consent of the owner; 2. Do not scale from this drawing. All dimensions are to be checked on site. 3. All dimensions, levels and drain lines to be checked on site prior to commencement of work. Any discrepancies should be brought to the designers attention.


| RevNo | Revision note | Date | Signature | Checked |
|-------|--|---------------|-----------|---------|
| A | Amended following Planning dept comments | 14.05.2020 kp | | - |
| B | Amended following Planning dept comments | 22.05.2020 kp | | - |
| C | Amended following Planning dept comments | 29.05.2020 kp | | - |
| D | "1.8m high Screen" note omitted | 17.06.2020 kp | | - |

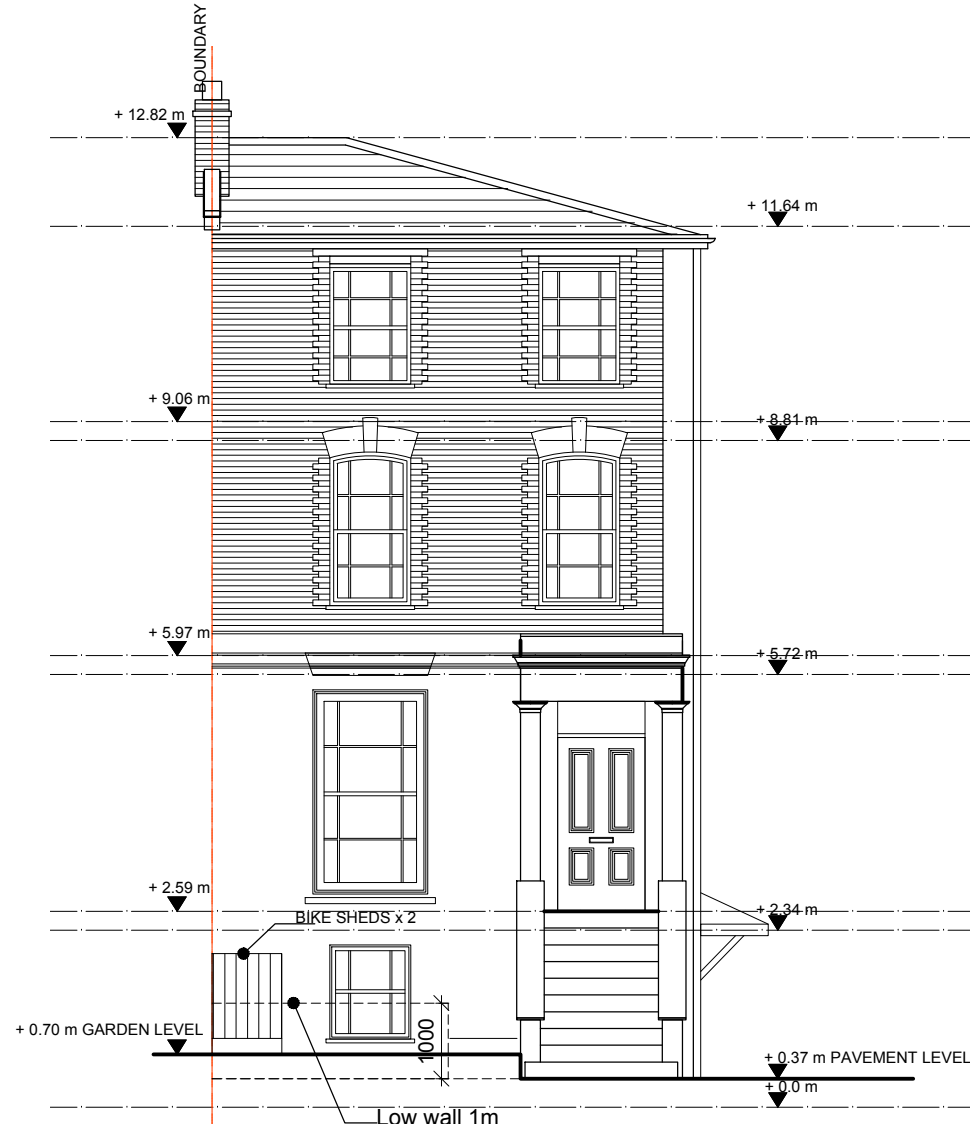

1 FRONT ELEVATION - PROPOSED
Scale: 1:100

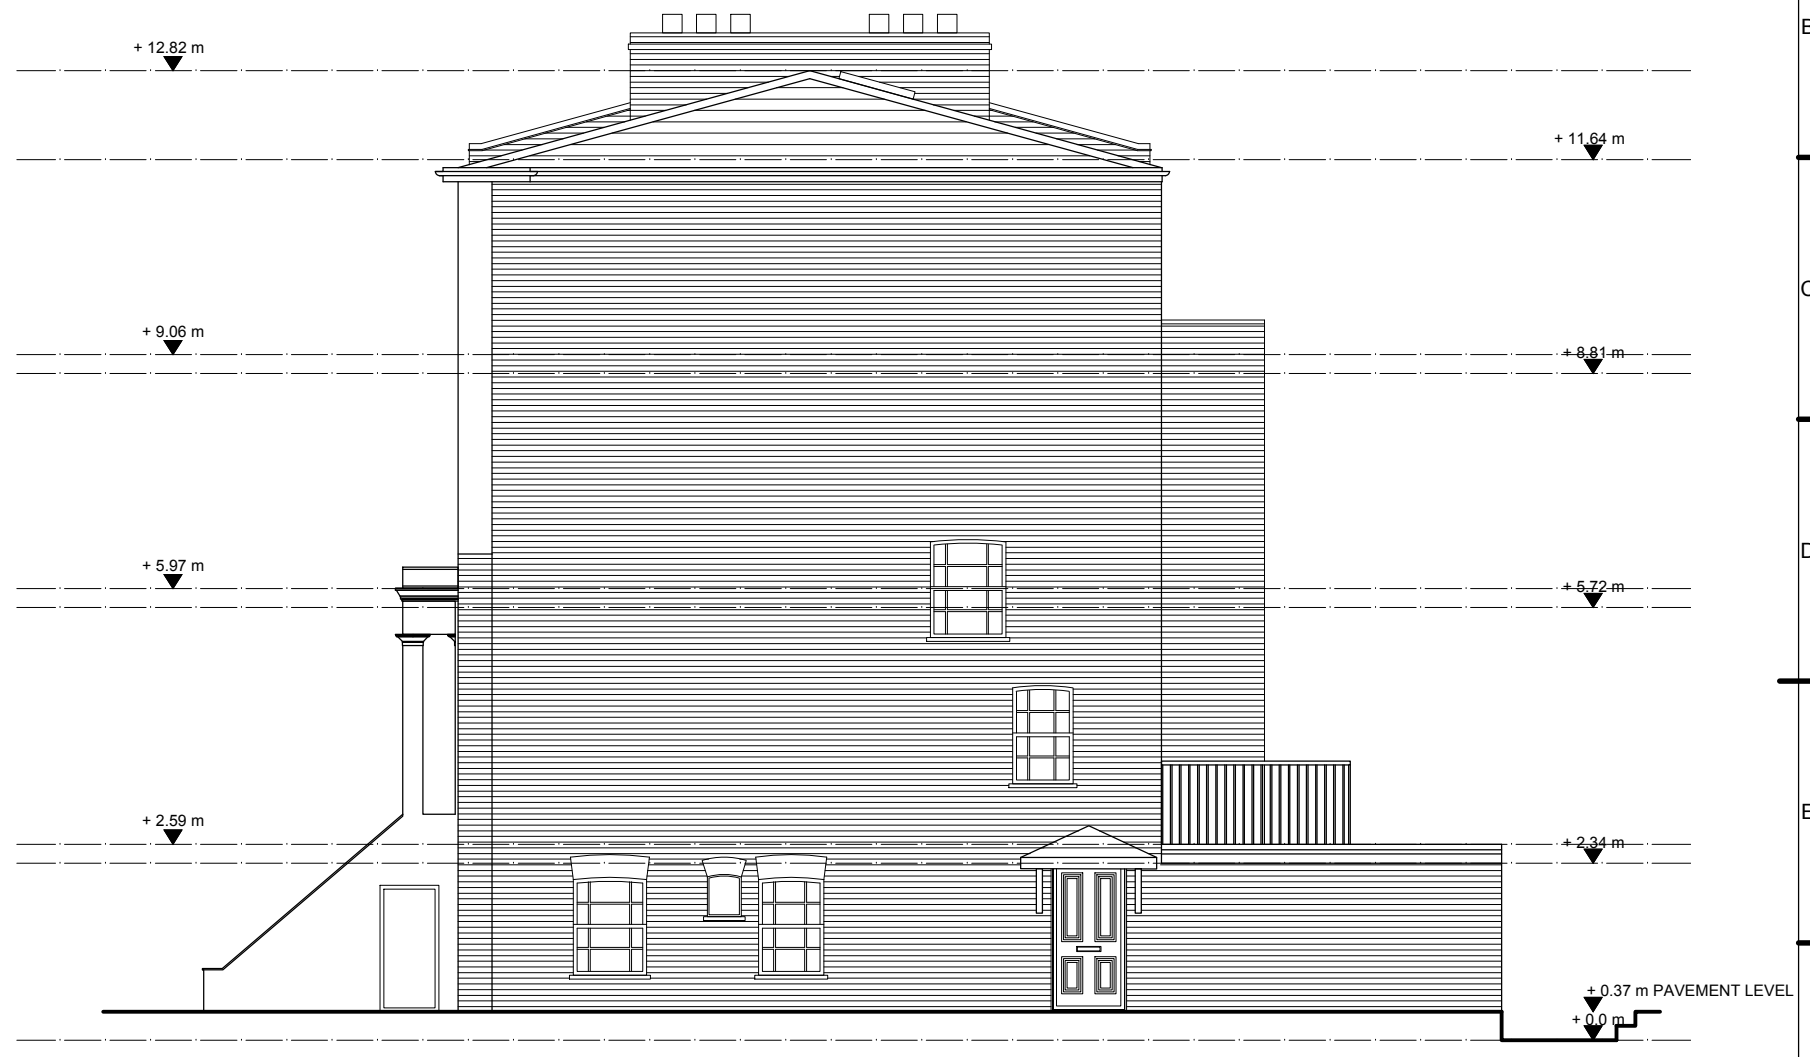

2 SIDE ELEVATION - PROPOSED
Scale: 1:100

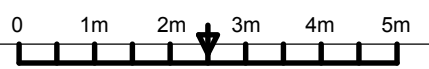

PLANNING
17.06.2020

YOUR LIVING SPACE ©

| | | |
|---|----------|-----------------|
| FLAT CONVERSION 65 AGAR GROVE, LONDON. NW1 9UE | | |
| PROPOSED ELEVATIONS | | |
| Scale: 1:100 @ A3 | NOV 2019 | Dwg. 19_100_P3D |