



Notes


1. Do not scale this drawing.
  2. All dimensions must be checked on site and any discrepancies verified with the architect.
  3. Unless shown otherwise, all dimensions are to finished ground level.
  4. Drawing to be read with all other issued information. Any discrepancies to be brought to the attention of the architect.
  5. This drawing is the copyright of Levitt Bernstein and may not be copied, altered or reproduced in any form, or passed to a third party without license or written consent.
- This is not a construction drawing, it is unsuitable for the purpose of construction and must on no account be used as such.

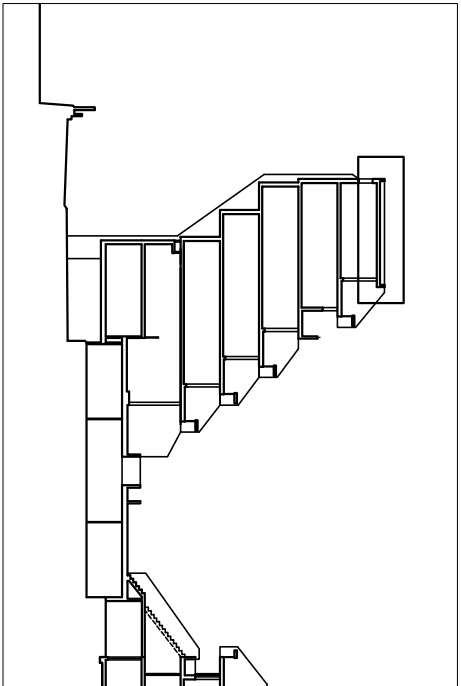

Block A Section Key

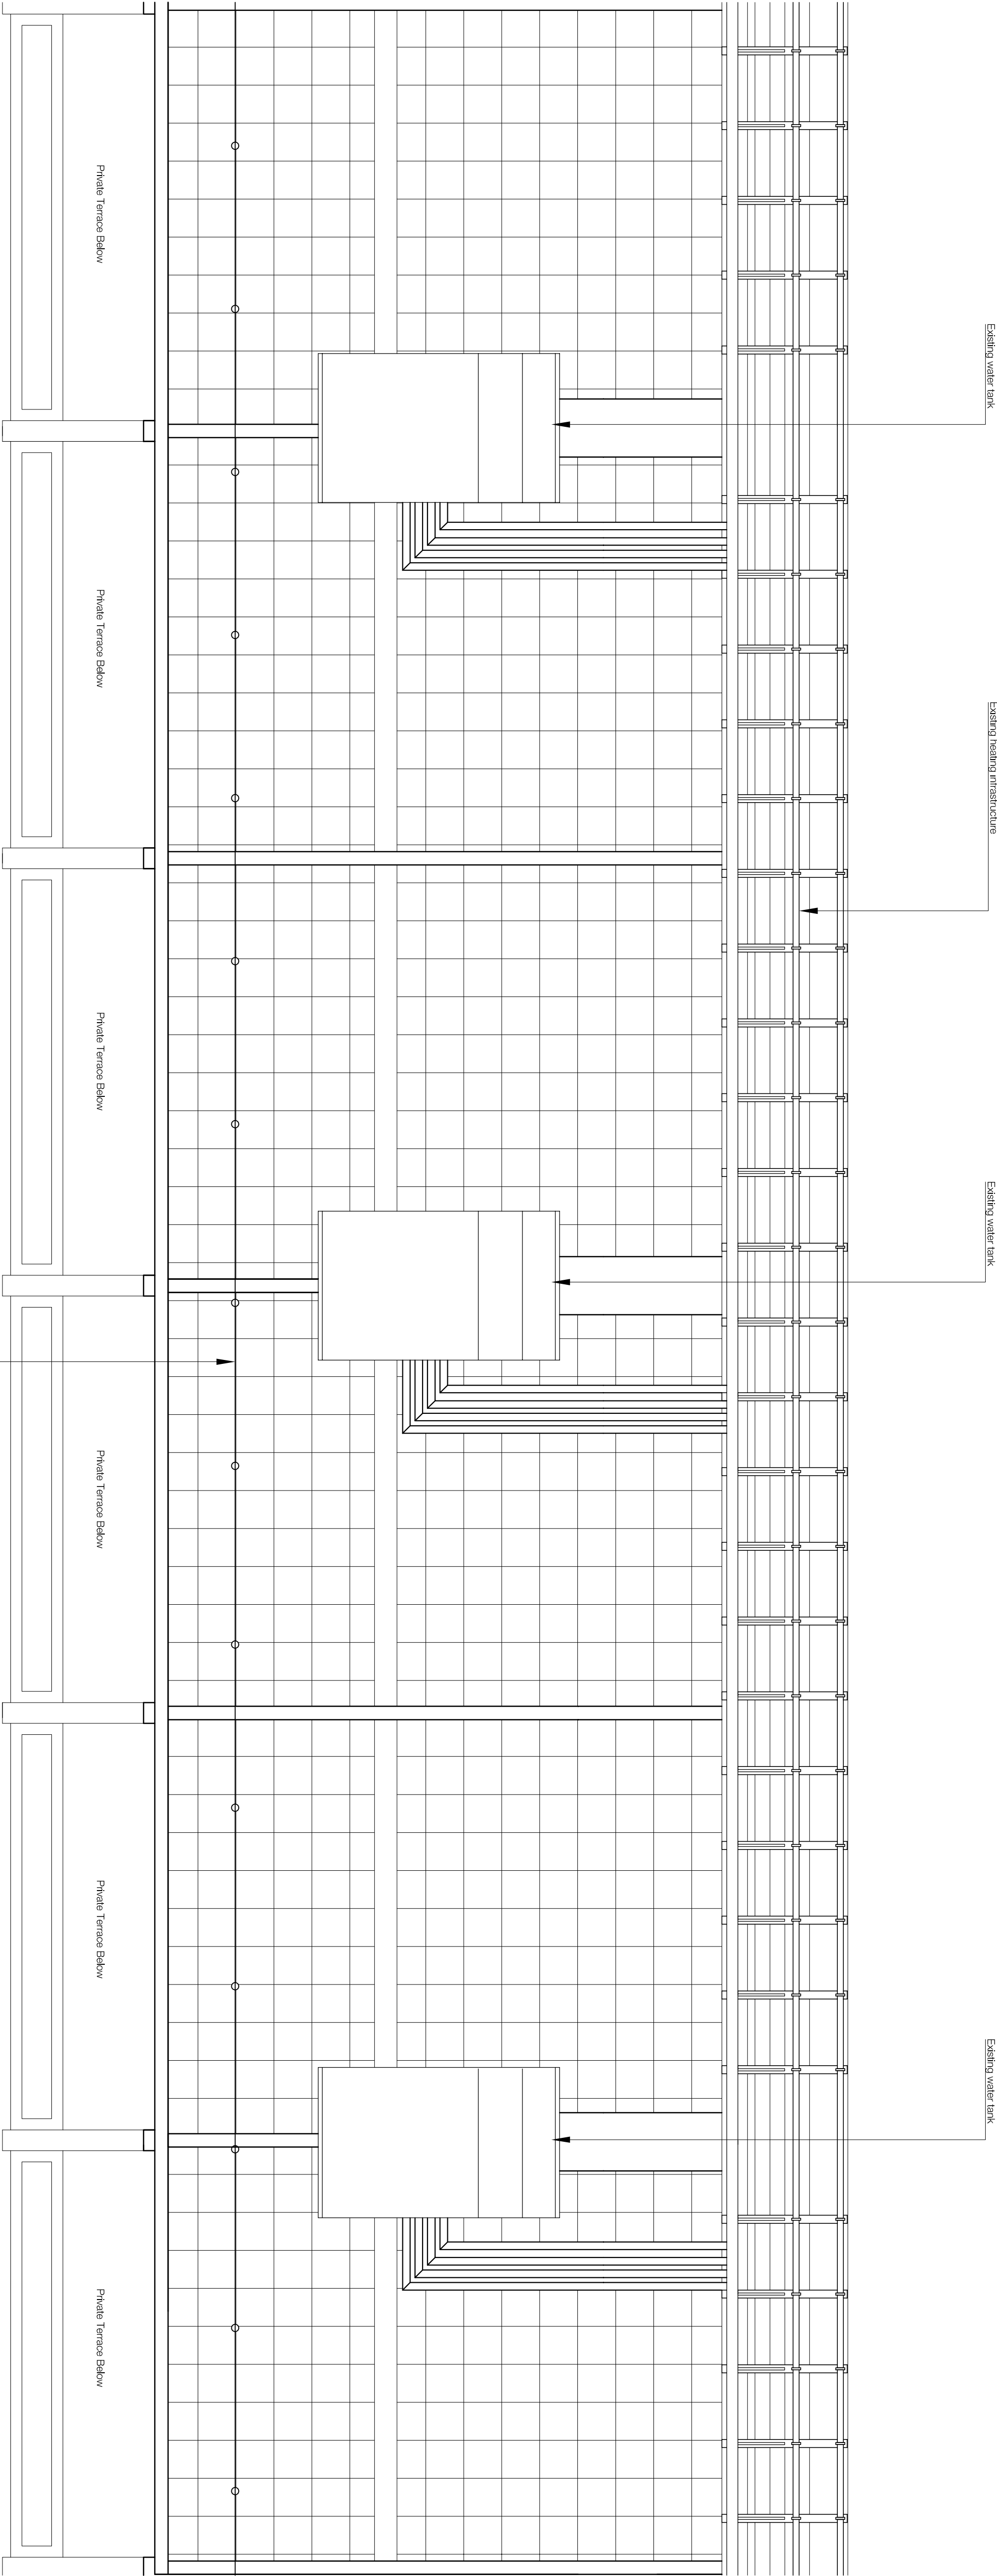

01 Block A Roof Plan - Typical

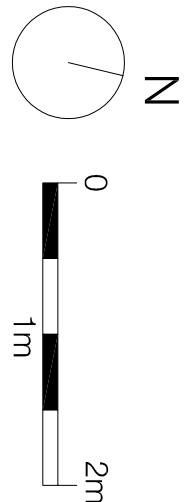

P1 20.03.20 - Planning & Listed Building Consent		DT
Rev Date	Description	Initials
Project name		

Alexandra Rd Estate

Heating Infrastructure

Drawing number	Rev
3467_LB_103012	P1

Block A  
Roof Plan Typical - Existing

Purpose of Issue	Date
PLANNING	20/03/20
Scale	Drawn
1:50 @ A1	DT
Client	Checked
Camden CC	NM

levittbernstein.co.uk

**London**  
Thane Studios  
2nd Floor  
144-146 Tottenham Court Road  
W1P 0LP  
+44 (0)20 7275 7676

**Manchester**  
Bonded Warehouse  
Grange Street 3/E  
M4 4BT  
+44 (0)161 1669 8740