



01 Block A - North Elevation

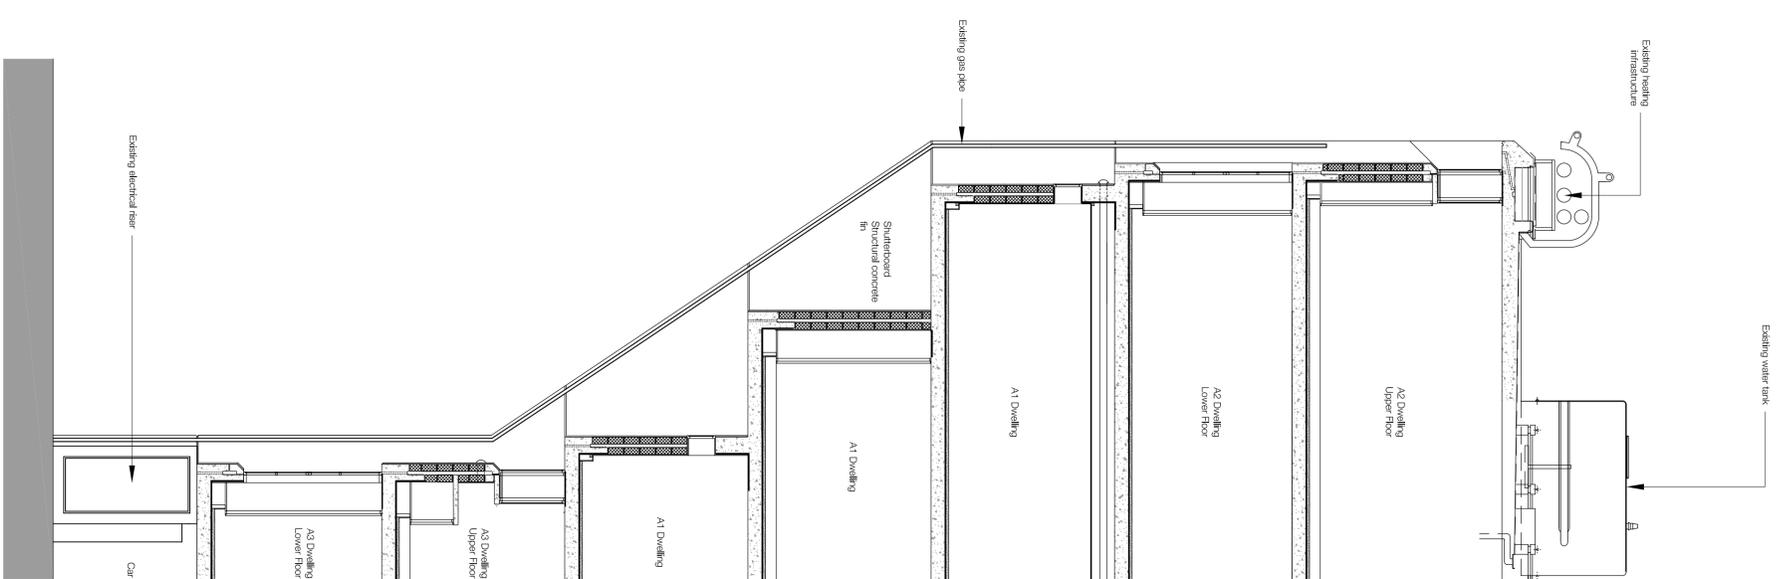

02 Block A - Typical Cross Section Through North Facade

- Notes**
1. Do not scale this drawing.
  2. All dimensions must be checked on site and any discrepancies verified with the architect.
  3. Unless shown otherwise, all dimensions are to structural faces.
  4. Drawings to be read with all other issued information. Any discrepancies to be brought to the attention of the architect.
  5. This drawing is the copyright of Levitt Barnsian and may not be copied, altered or reproduced in any form, or passed to a third party without license or written consent.
- This is not a construction drawing, it is unsuitable for the purpose of construction and must on no account be used as such.

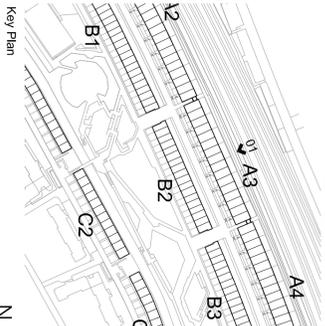

Project name: **Alexandra Rd Estate Heating Infrastructure**

Rev. Date: P1 20.03.20 - Planning & Listed Building Consent

Rev. Description: DT

Project name: **Alexandra Rd Estate Heating Infrastructure**

Drawing number: **3467 LB 104013**

Rev: **P1**

Drawing: **Block A Typical Bay Elevation & Section - Existing**

Purpose of issue: **PLANNING**

Scale: **1:50 @ A1**

Client: **Camden CC**

Client: **Camden CC**

Checked: **NM**

levittbarnsian.co.uk

**London**  
Thane Studios  
2-4 Thane Villas  
Barnsbury, Leamington Spa  
CV32 3JF  
+44 (0)20 7275 7676

**Manchester**  
Bonded Warehouse  
Mancroft Street, Salford  
M6 6PU  
+44 (0)161 889 8766