


Notes

1. Do not scale this drawing.
2. All dimensions must be checked on site and any discrepancies verified with the architect.
3. Unless shown otherwise, all dimensions are to structural surfaces.
4. Drawing to be read with all other issued information and specifications to be brought to the attention of the architect.
5. This drawing is the copyright of Levitt Bernstein and may not be copied, altered or reproduced in any form, or passed to a third party without license or written consent.

This is not a construction drawing. It is unsuitable for the purpose of construction and must on no account be used as such.

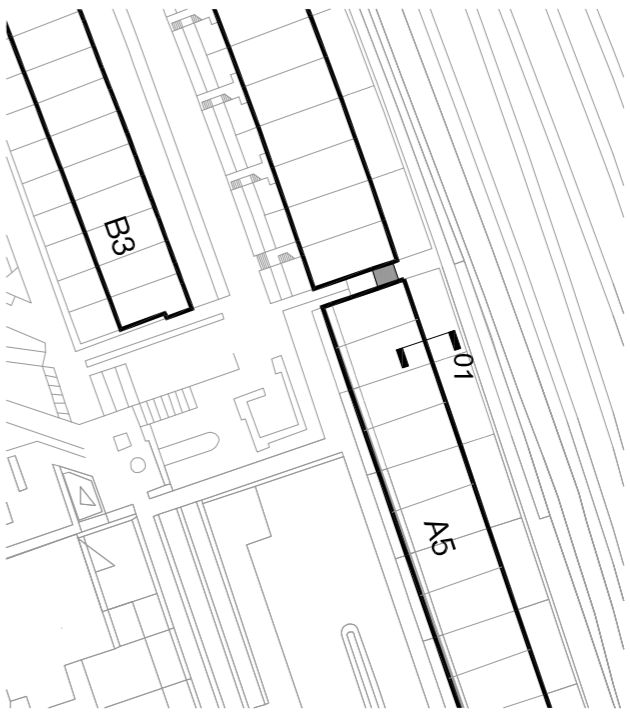


Key Plan

- Proposed pipework for final install, installed following migration period & retained going forward
- Proposed pipework for initial install, removed at end of migration period
- Existing pipework retained in place during migration period, Removed following

P1 20.03.20 - Planning & Listed Building Consent		DT
Rev	Date	Initials
Project name		
Alexandra Rd Estate		
Heating Infrastructure		
Drawing number		
3467_LB_130002		P1
Drawing		
Block A		
Plant Room Proposed West Elevation		
Purpose of Issue	Date	
PLANNING	20/03/20	
Scale	Drawn	
1:20 @ A1	DT	
Client	Checked	
Camden CC	NM	
levittbernstein.co.uk		

London
Thane Studios
2-4 Thane Villas
London W7 7PA
+44 (0)20 7270 7676

Manchester
Borlase Warehouse
Grape Street
Manchester M3 3JE
+44 (0)16 1069 5740

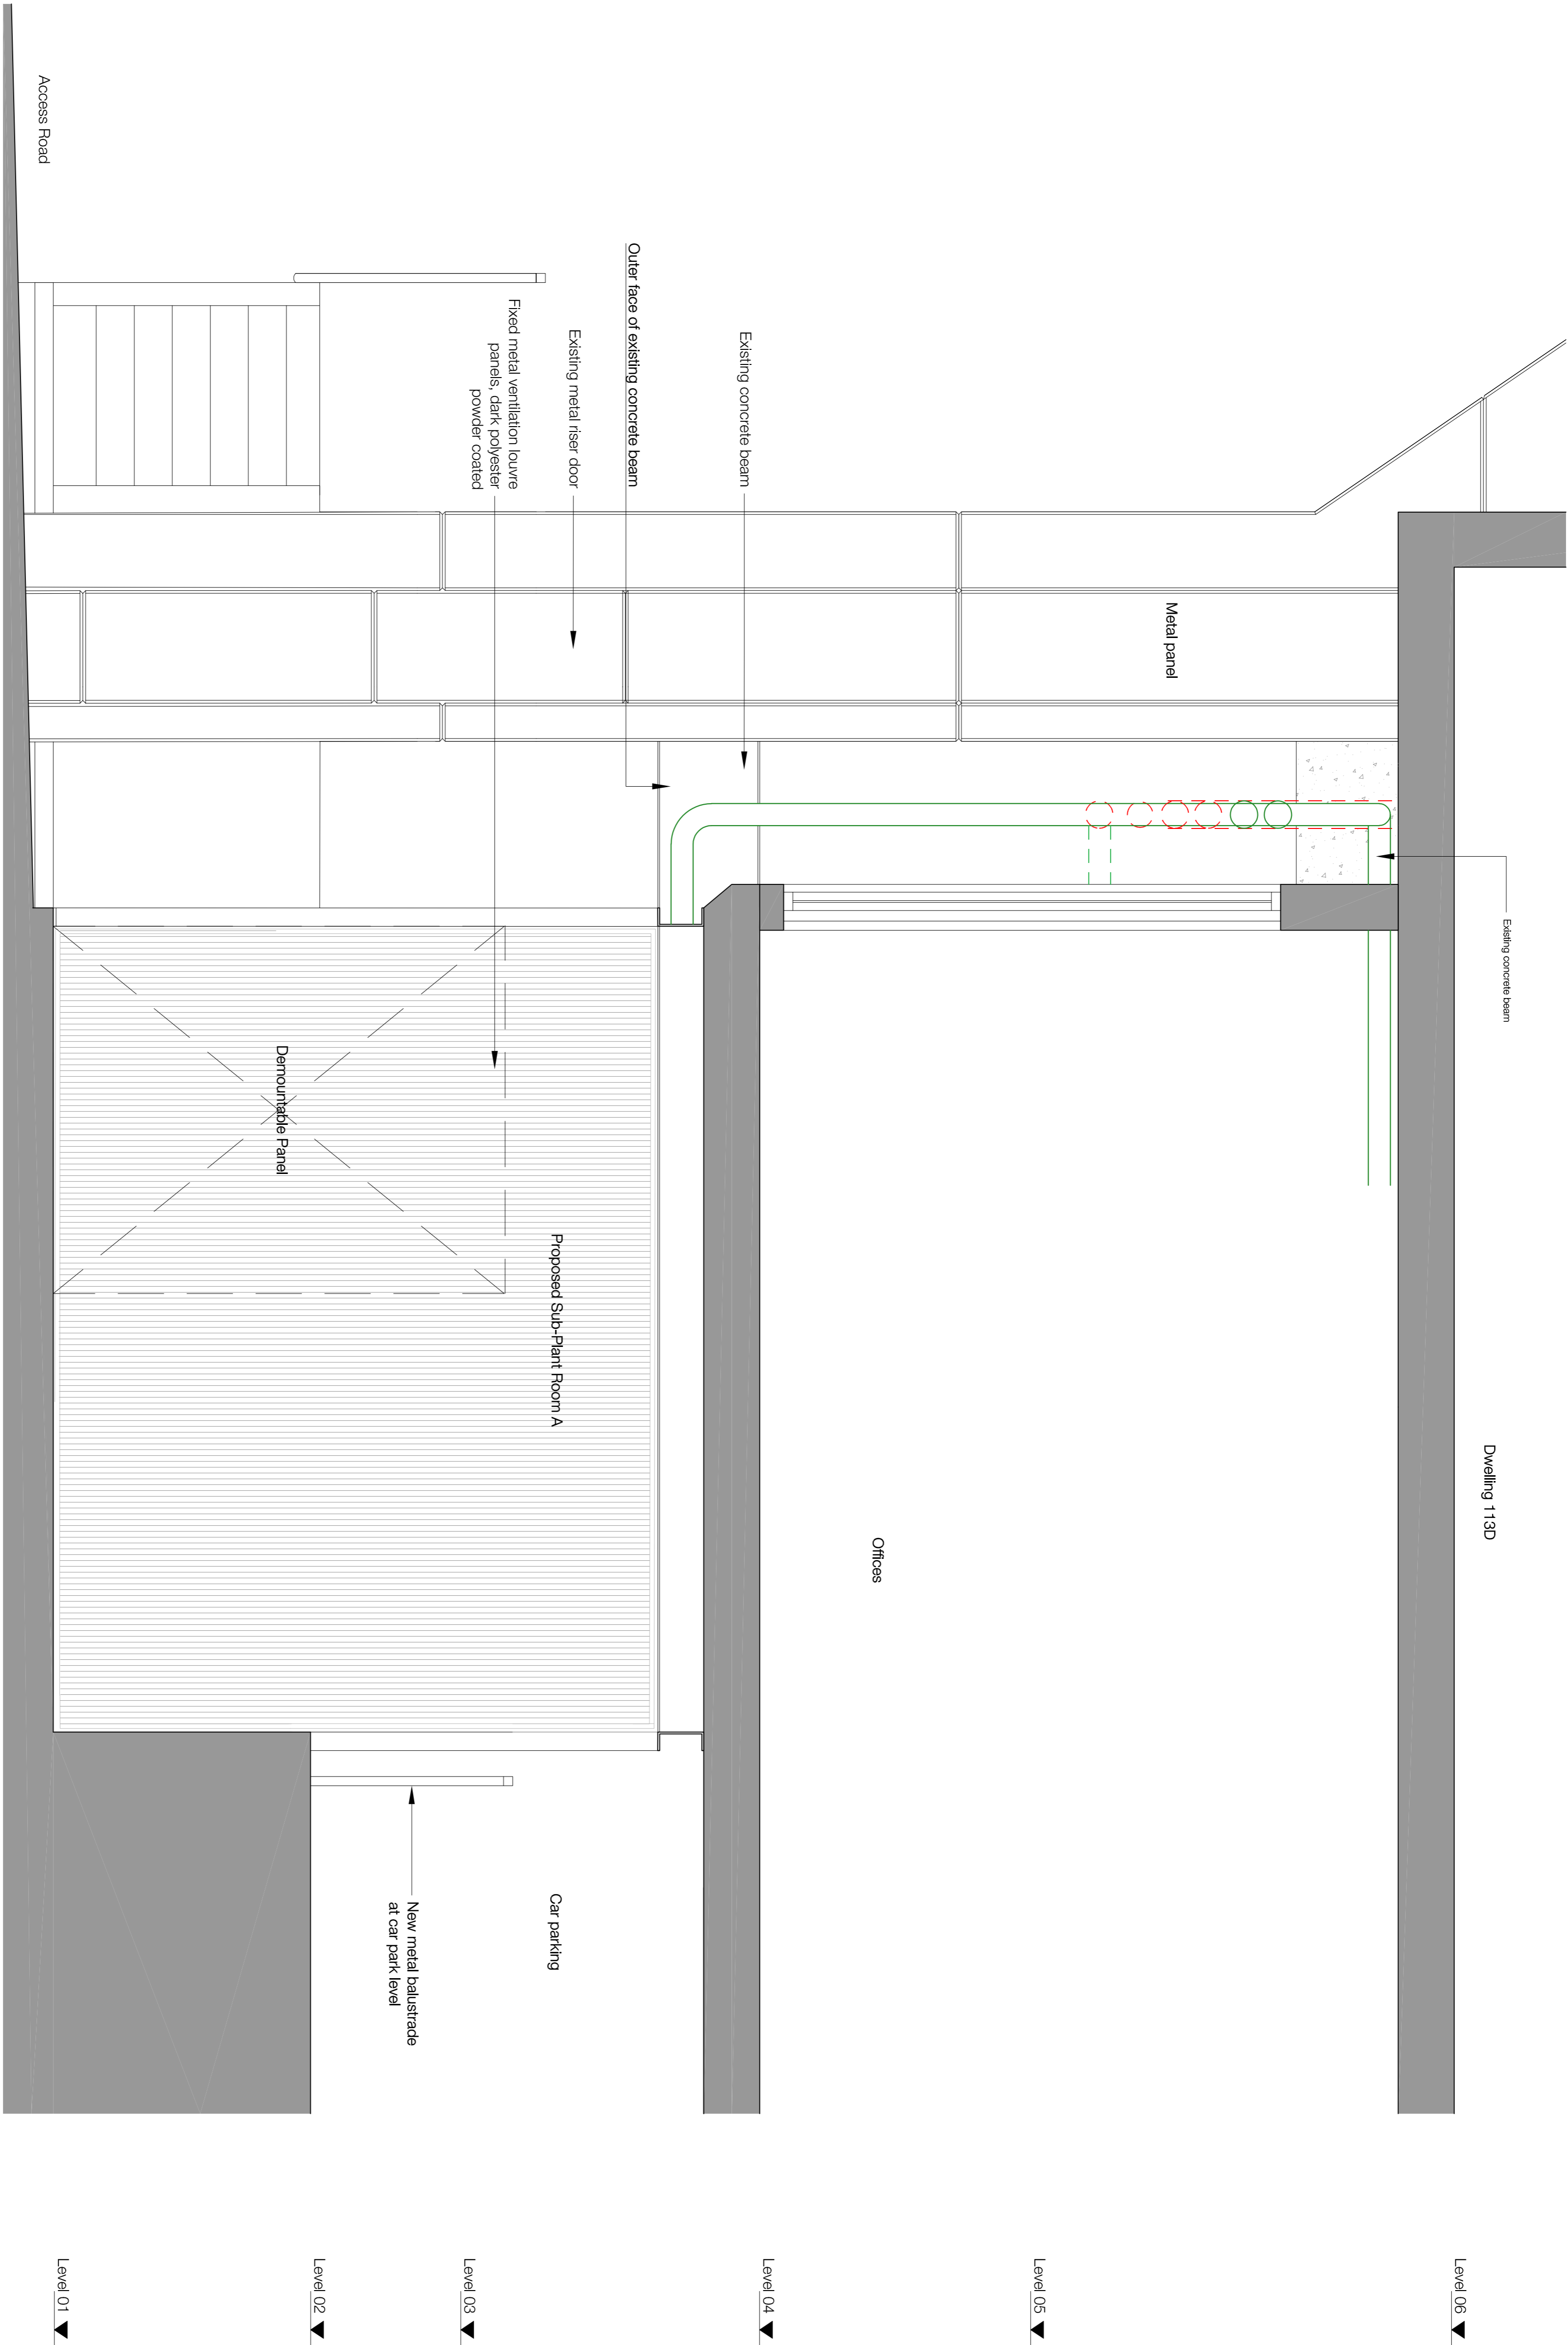

01 Block A Plant Room West Elevation

