

Existing jobwork linking to Langtry Walk via school rear door

Proposed heating jobwork replaces existing jobwork metal head to suit to maximise clearance below. Light metal finish

Existing columns retained

Level 05

Proposed heating jobwork replaces existing jobwork metal head to suit to maximise clearance below. Light metal finish

Panels set behind existing column

Existing concrete wall retained

Existing jobwork linking to Langtry Walk via school rear door

Flash access doors set within metal panels - colour and finish to match adjacent

Existing jobwork linking to Langtry Walk via school rear door


Stairs to Level 05

EQ

Level 05

Level 04

Public walkway to Langtry Walk/Block B3

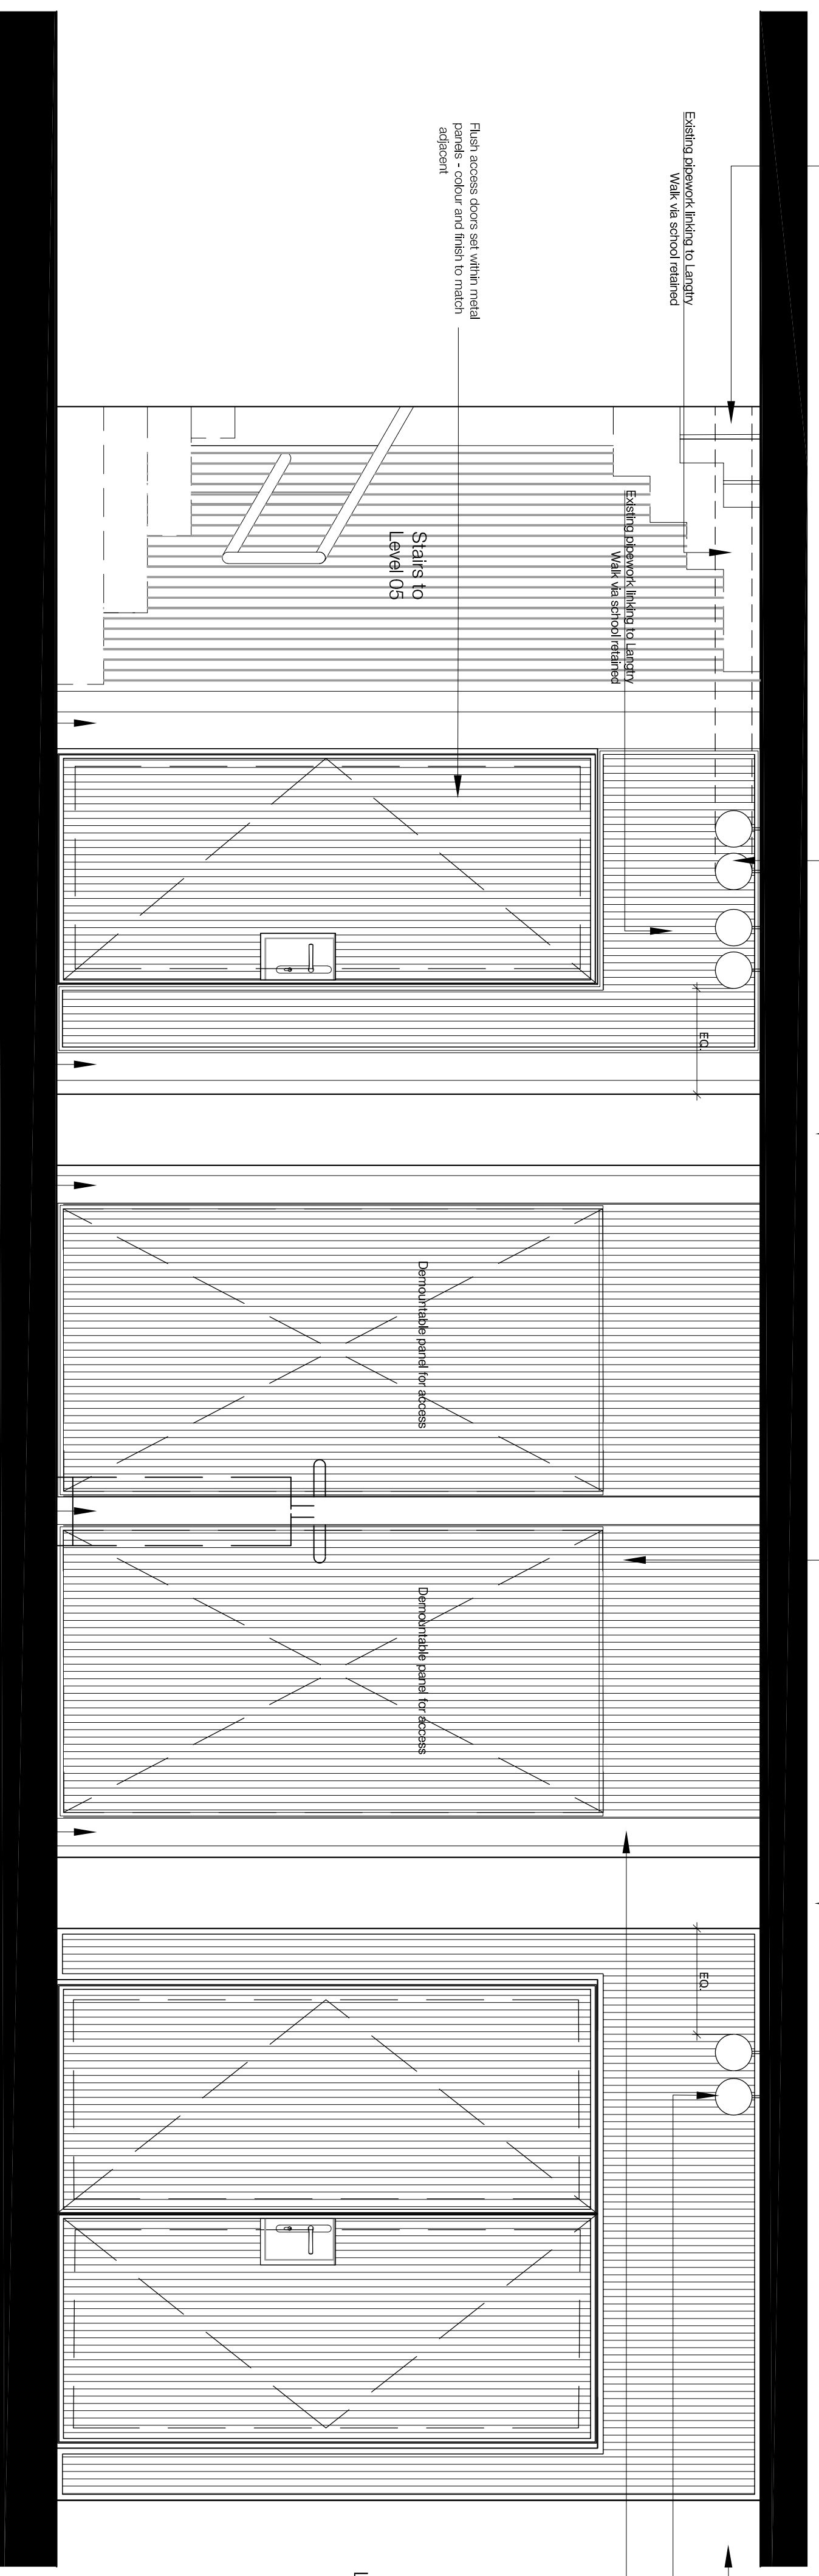

01
130020
Boiler Room Proposed North Elevation
1:20

Public walkway to Block A5/Rowley Way

Proposed heating jobwork replaces existing jobwork metal head to suit to maximise clearance below. Light metal finish

Stairs up from level 2

Partially set behind existing column

Existing columns retained


Vertical metal ventilation louvre panels, dark polyester powder coated

Boiler Room

Level 05

Level 04

Flash access doors for plant access set within metal panels, colour & finish to match adjacent panels

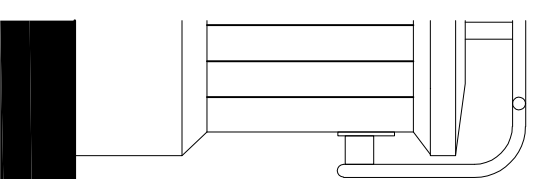


02
130020
Block B Plant Room B - Boiler Room proposed west elevation
1:20

Notes

1. Do not scale this drawing.
2. All dimensions must be checked on site and any discrepancies verified with the architect.
3. Unless shown otherwise, all dimensions are to centre lines.
4. Drawing to be read with all other issued information. Any discrepancies to be brought to the attention of the architect.
5. This drawing is the copyright of Levitt Bernstein and may not be copied, altered or reproduced in any form, or passed to a third party without license or written consent.

This is not a construction drawing. It is unsuitable for the purpose of construction and must not be used as such.

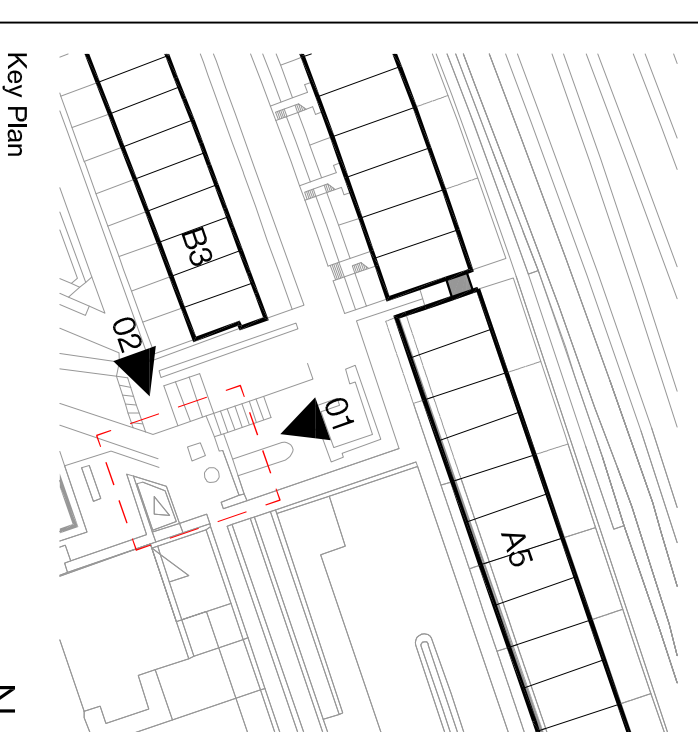

P1 20.03.20 - Planning & Listed Building Consent DT
Rev. Date Description Issue

Project name
Alexandra Rd Estate
Heating Infrastructure

Drawing number
3467 LB 130020
Rev. P1

Drawing
Boiler Room
Proposed Elevations

Purpose of Issue
PLANNING
Date
20/03/20

Scale
1:20 @ A1
Drawn
DT

Client
Camden CC
Checked
NM

levittbernstein.co.uk

London
Three Studios
2-4 Thane Yards
London EC4A 3DF
+44 (0)20 7275 7676

Manchester
Bonded Warehouse
Grange Street B2 3JE
+44 (0)161 669 8740

