




- Notes**
1. Do not scale this drawing.
 2. All dimensions must be checked on site and any discrepancies verified with the architect.
 3. Unless shown otherwise, all dimensions are to structural surfaces.
 4. Drawing to be read with all other issued information and specifications to be brought to the attention of the architect.
 5. This drawing is the copyright of Levitt Bernstein and may not be copied, altered or reproduced in any form, or passed to a third party without license or written consent.
- This is not a construction drawing, it is unsuitable for the purpose of construction and must not be used as such.

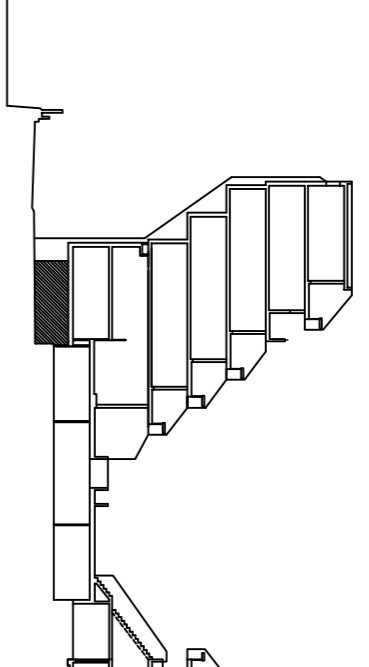


Block A Section Key

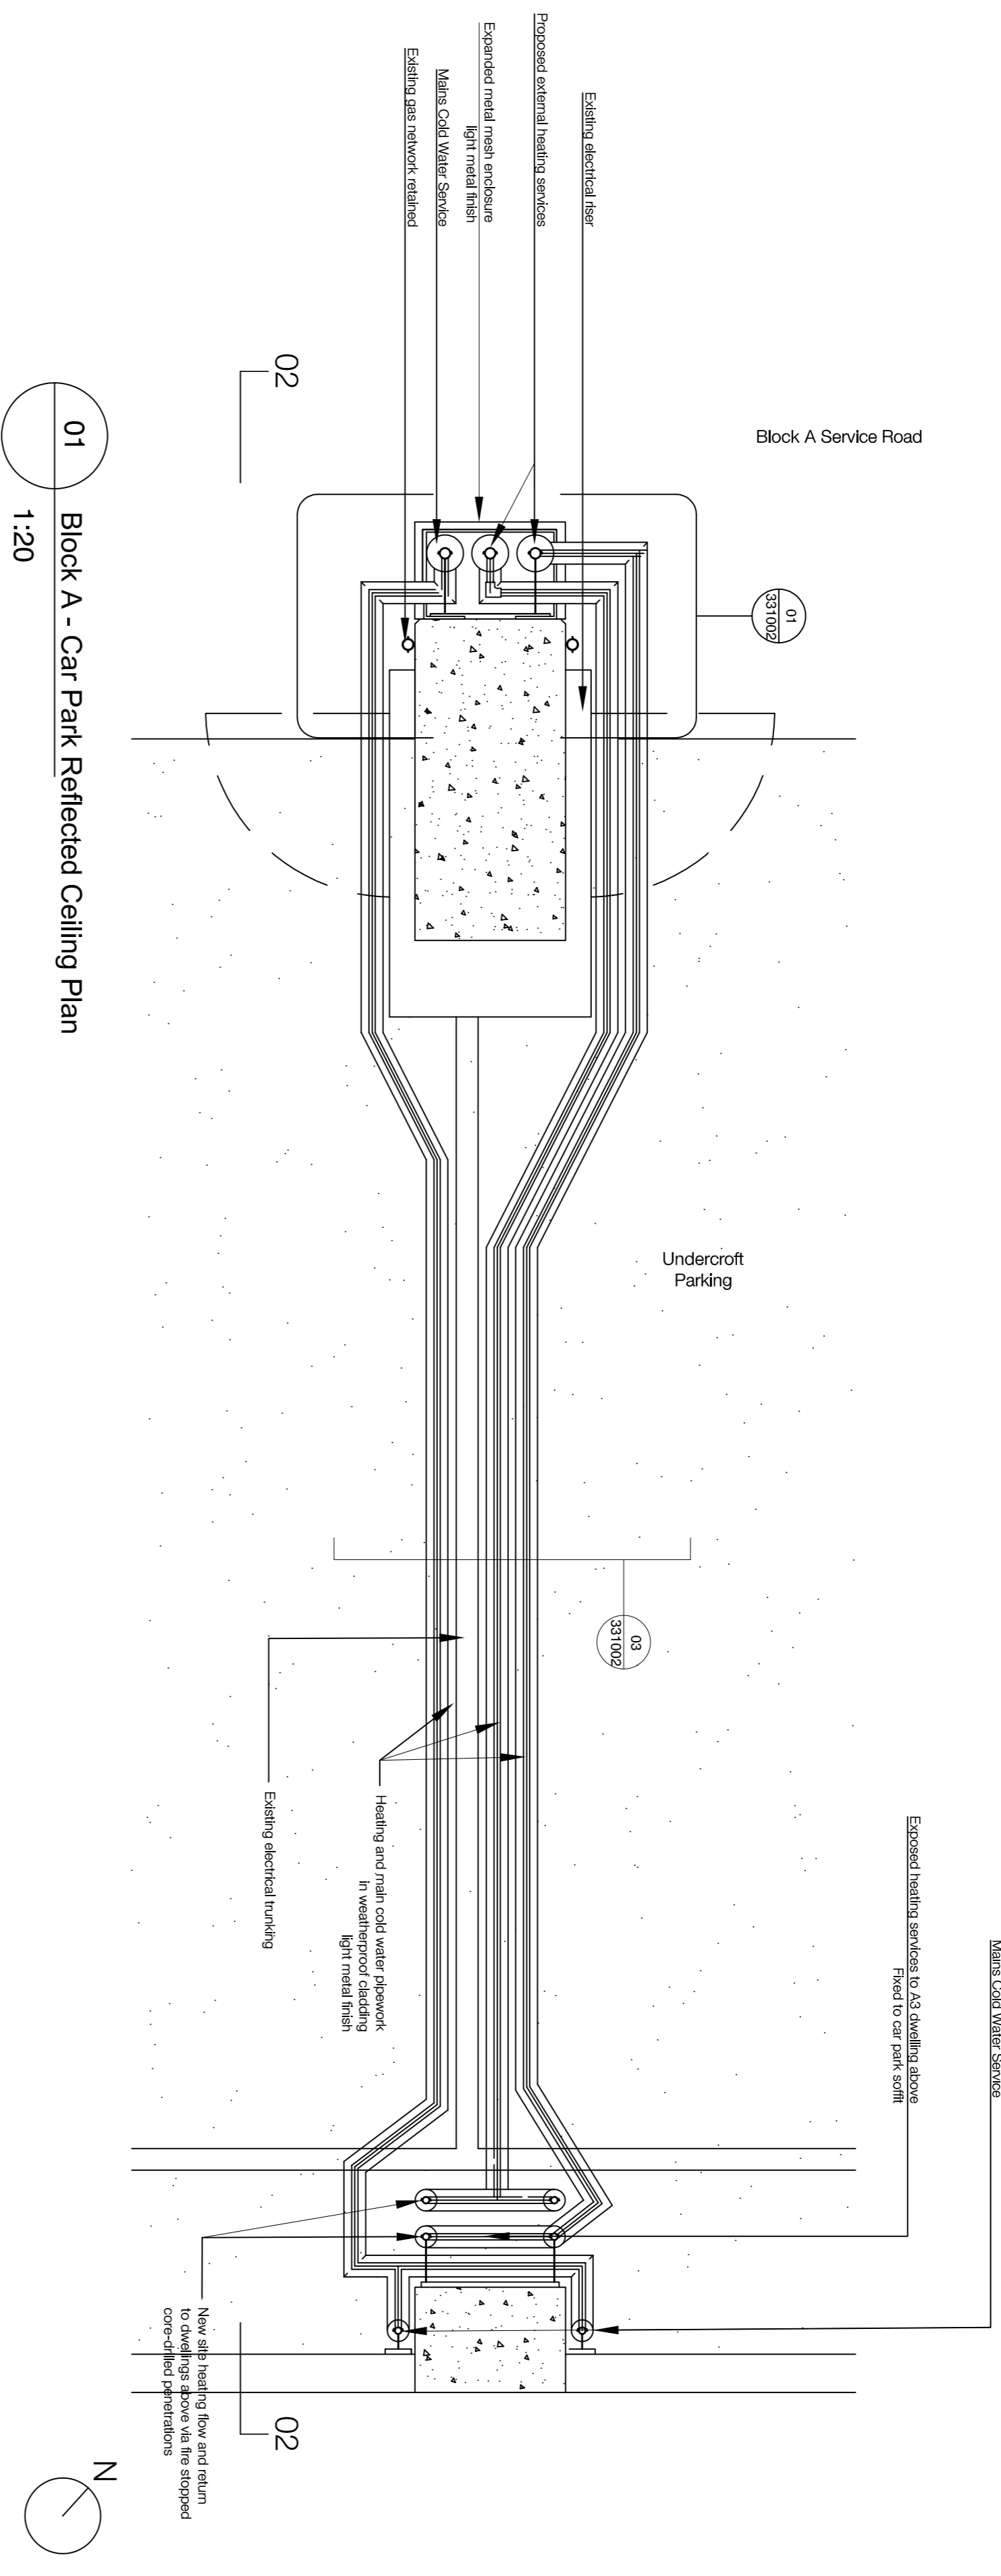

01 Block A - Car Park Reflected Ceiling Plan
1:20

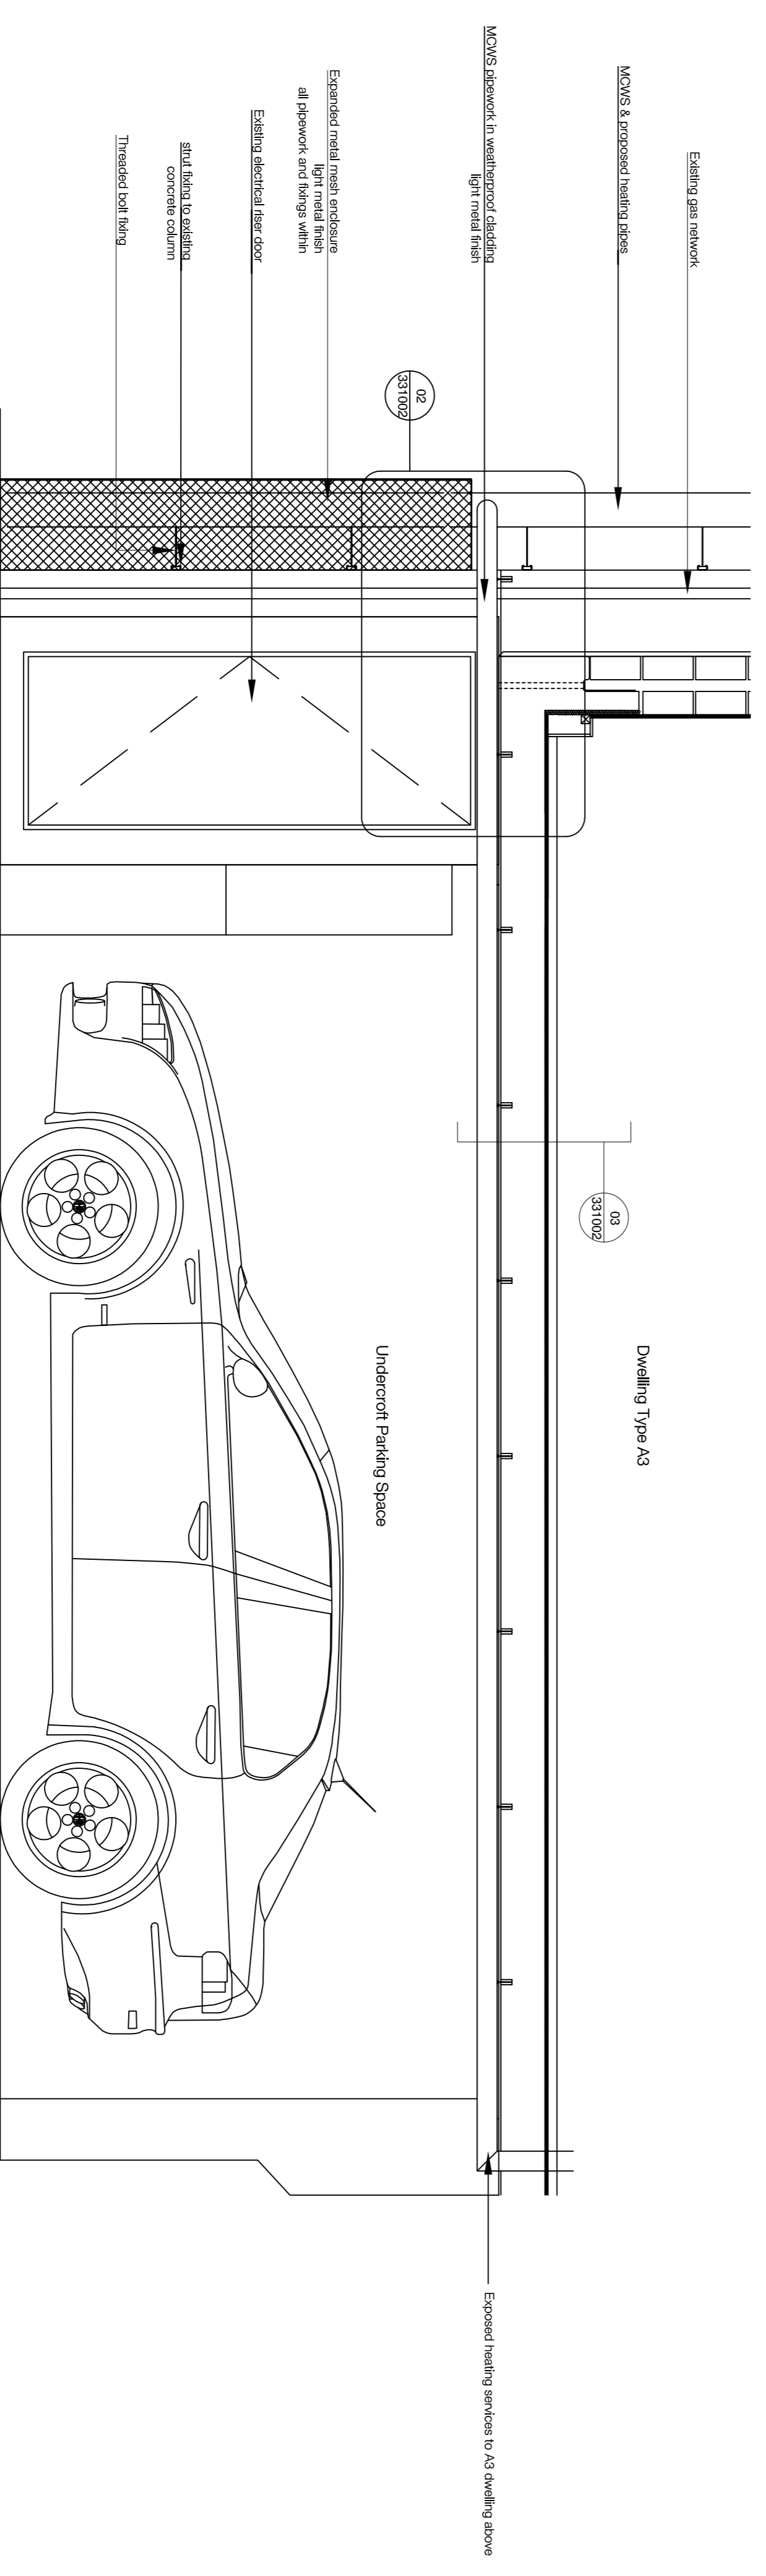

02 Block A - Car Park Cross Section
1:20

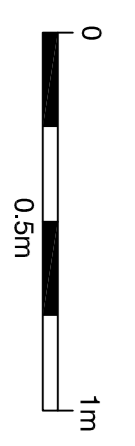

| | | |
|---|-------------|--|
| P1 20/03/20 - Planning & Listed Building Consent | | DT |
| Rev | Description | Initials |
| Project name | | |
| Alexandra Rd Estate | | |
| Heating Infrastructure | | |
| Drawing number | | Rev |
| 3467_LB_120015 | | P1 |
| Drawing | | |
| Block A | | |
| Section & Reflected Ceiling Plan | | |
| Purpose of Issue | | Date |
| PLANNING | | 20/03/20 |
| Scale | | Drawn |
| 1:20 @ A1 | | DT |
| Client | | Checked |
| Camden CC | | NM |
| levittberstein.co.uk | | |
| London | | Manchester |
| Thena Studios 2-4 Thena Villas London W7 7PS +44 (0)20 7279 5766 | | Bonded Warehouse Grape Street Manchester M3 3JE +44 (0)161 868 9740 |