




- Notes**
1. Do not scale this drawing.
 2. All dimensions must be checked on site and any discrepancies verified with the architect.
 3. Unless shown otherwise, all dimensions are to structural surfaces.
 4. Drawing to be read with all other issued information for the project.
 5. This drawing is the copyright of Levitt Bernstein and may not be copied, altered or reproduced in any form, or passed to a third party without license or written consent.
- This is not a construction drawing. It is unsuitable for the purpose of construction and must not be used as such.

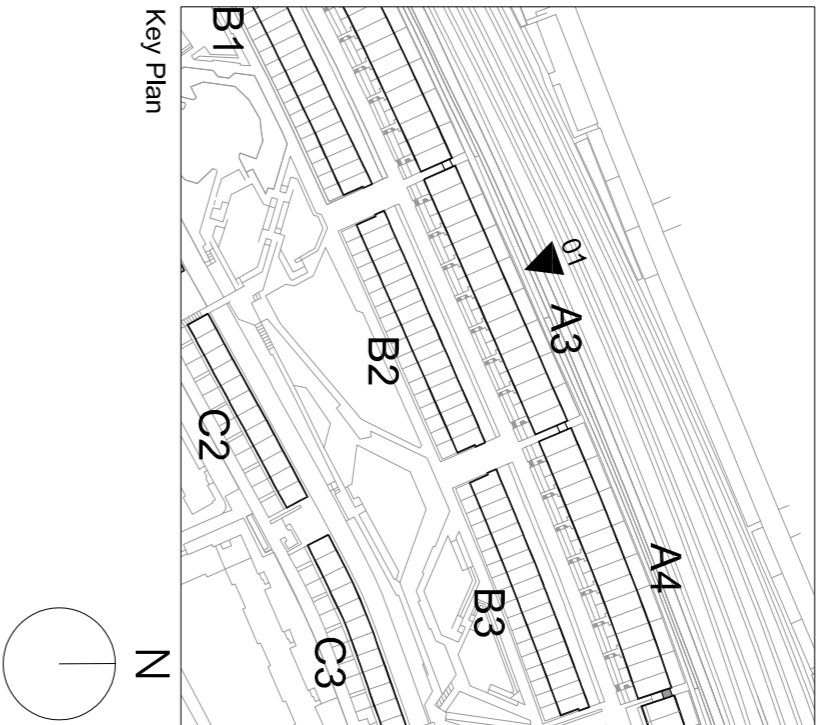

NOTE: Arrangement replicated every 2 Bays along North Elevations of all Blocks A1 to A5
See also BYA 2777/RM/M/020

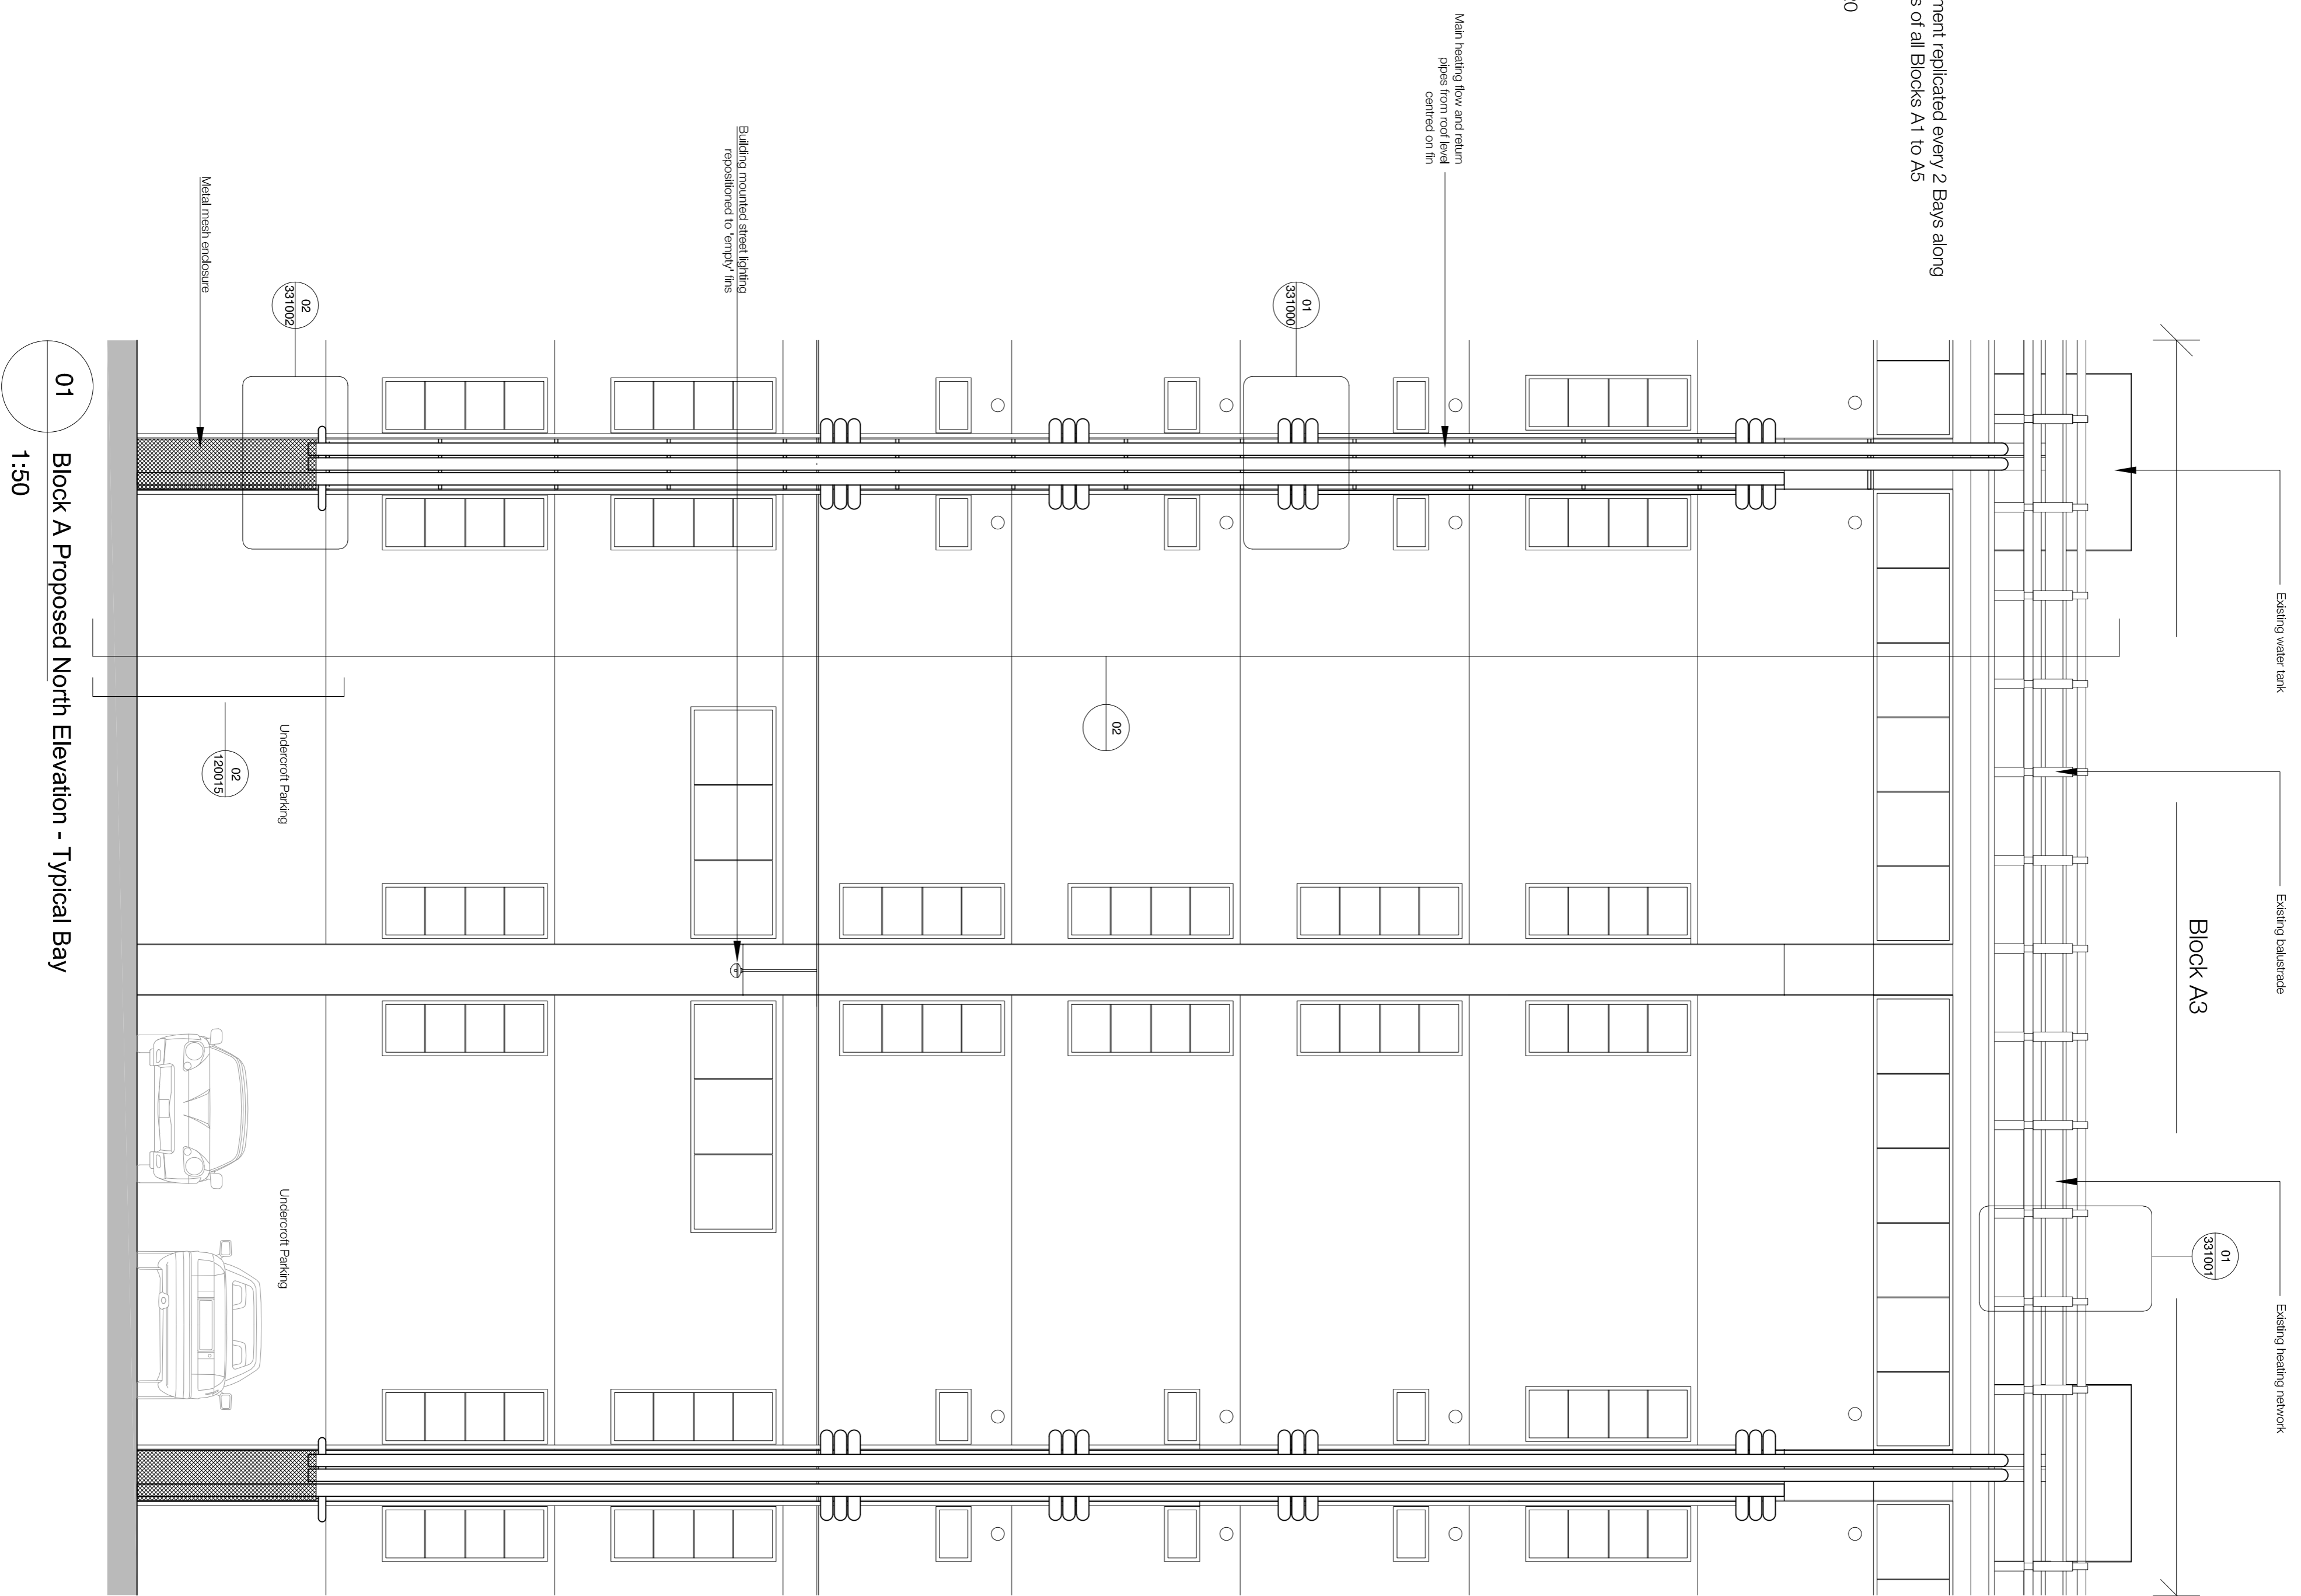

01 Block A Proposed North Elevation - Typical Bay
1:50

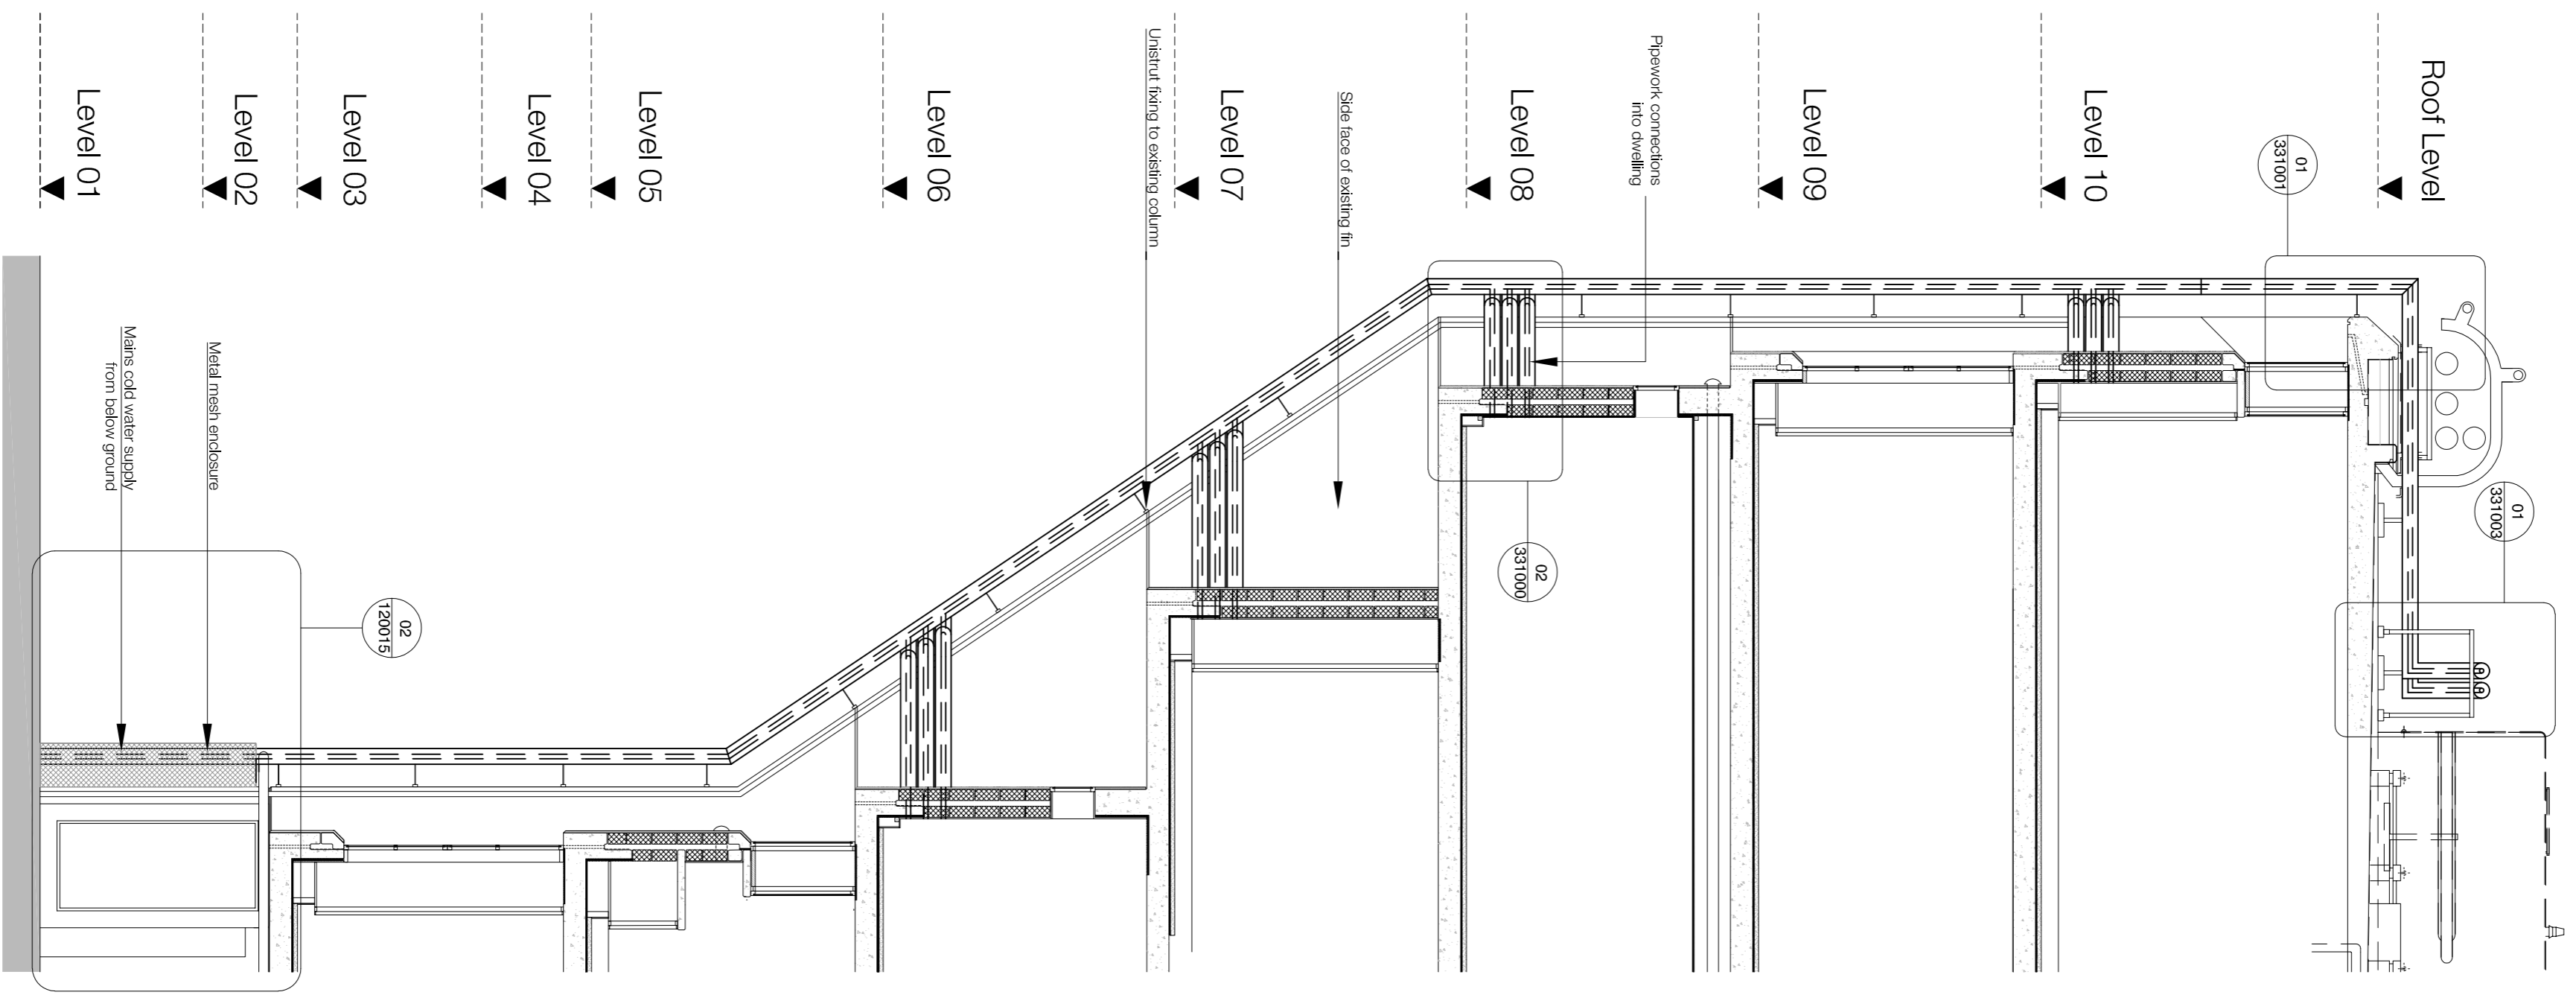

02 Block A Proposed North Elevation - Section a
1:50



P1 20/03/20 - Planning & Listed Building Consent DT
Rev Date Description Initials

Project name
Alexandra Rd Estate
Heating Infrastructure

Drawing number
3467_LB_130010 P1

Client
Camden CC

Checked
NM

Drawn
DT

Date
20/03/20

Purpose of Issue
PLANNING

Scale
1:50 @ A1

lewithberstein.co.uk

London
Thames Studios
2-4 Thame Villas
London W7 7PE
+44 (0)20 7250 5756

Manchester
Borland Warehouse
Grape Street
Manchester M3 3JE
+44 (0)161 268 9740