



- Notes**
1. Do not scale this drawing.
 2. All dimensions must be checked on site and any discrepancies verified with the architect.
 3. Unless shown otherwise, all dimensions are to finished surfaces.
 4. Drawing to be read with all other issued information. Any discrepancies to be brought to the attention of the architect.
 5. This drawing is the copyright of Levitt Bernstein and may not be copied, altered or reproduced in any form, or passed to a third party without license or written consent.

This is not a construction drawing, it is unsuitable for the purpose of construction and must on no account be used as such.

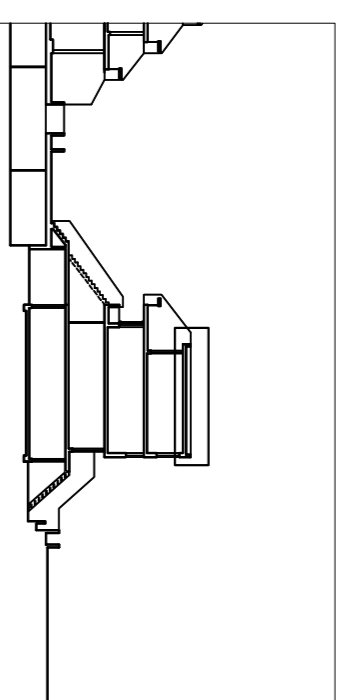

Block B Section Key

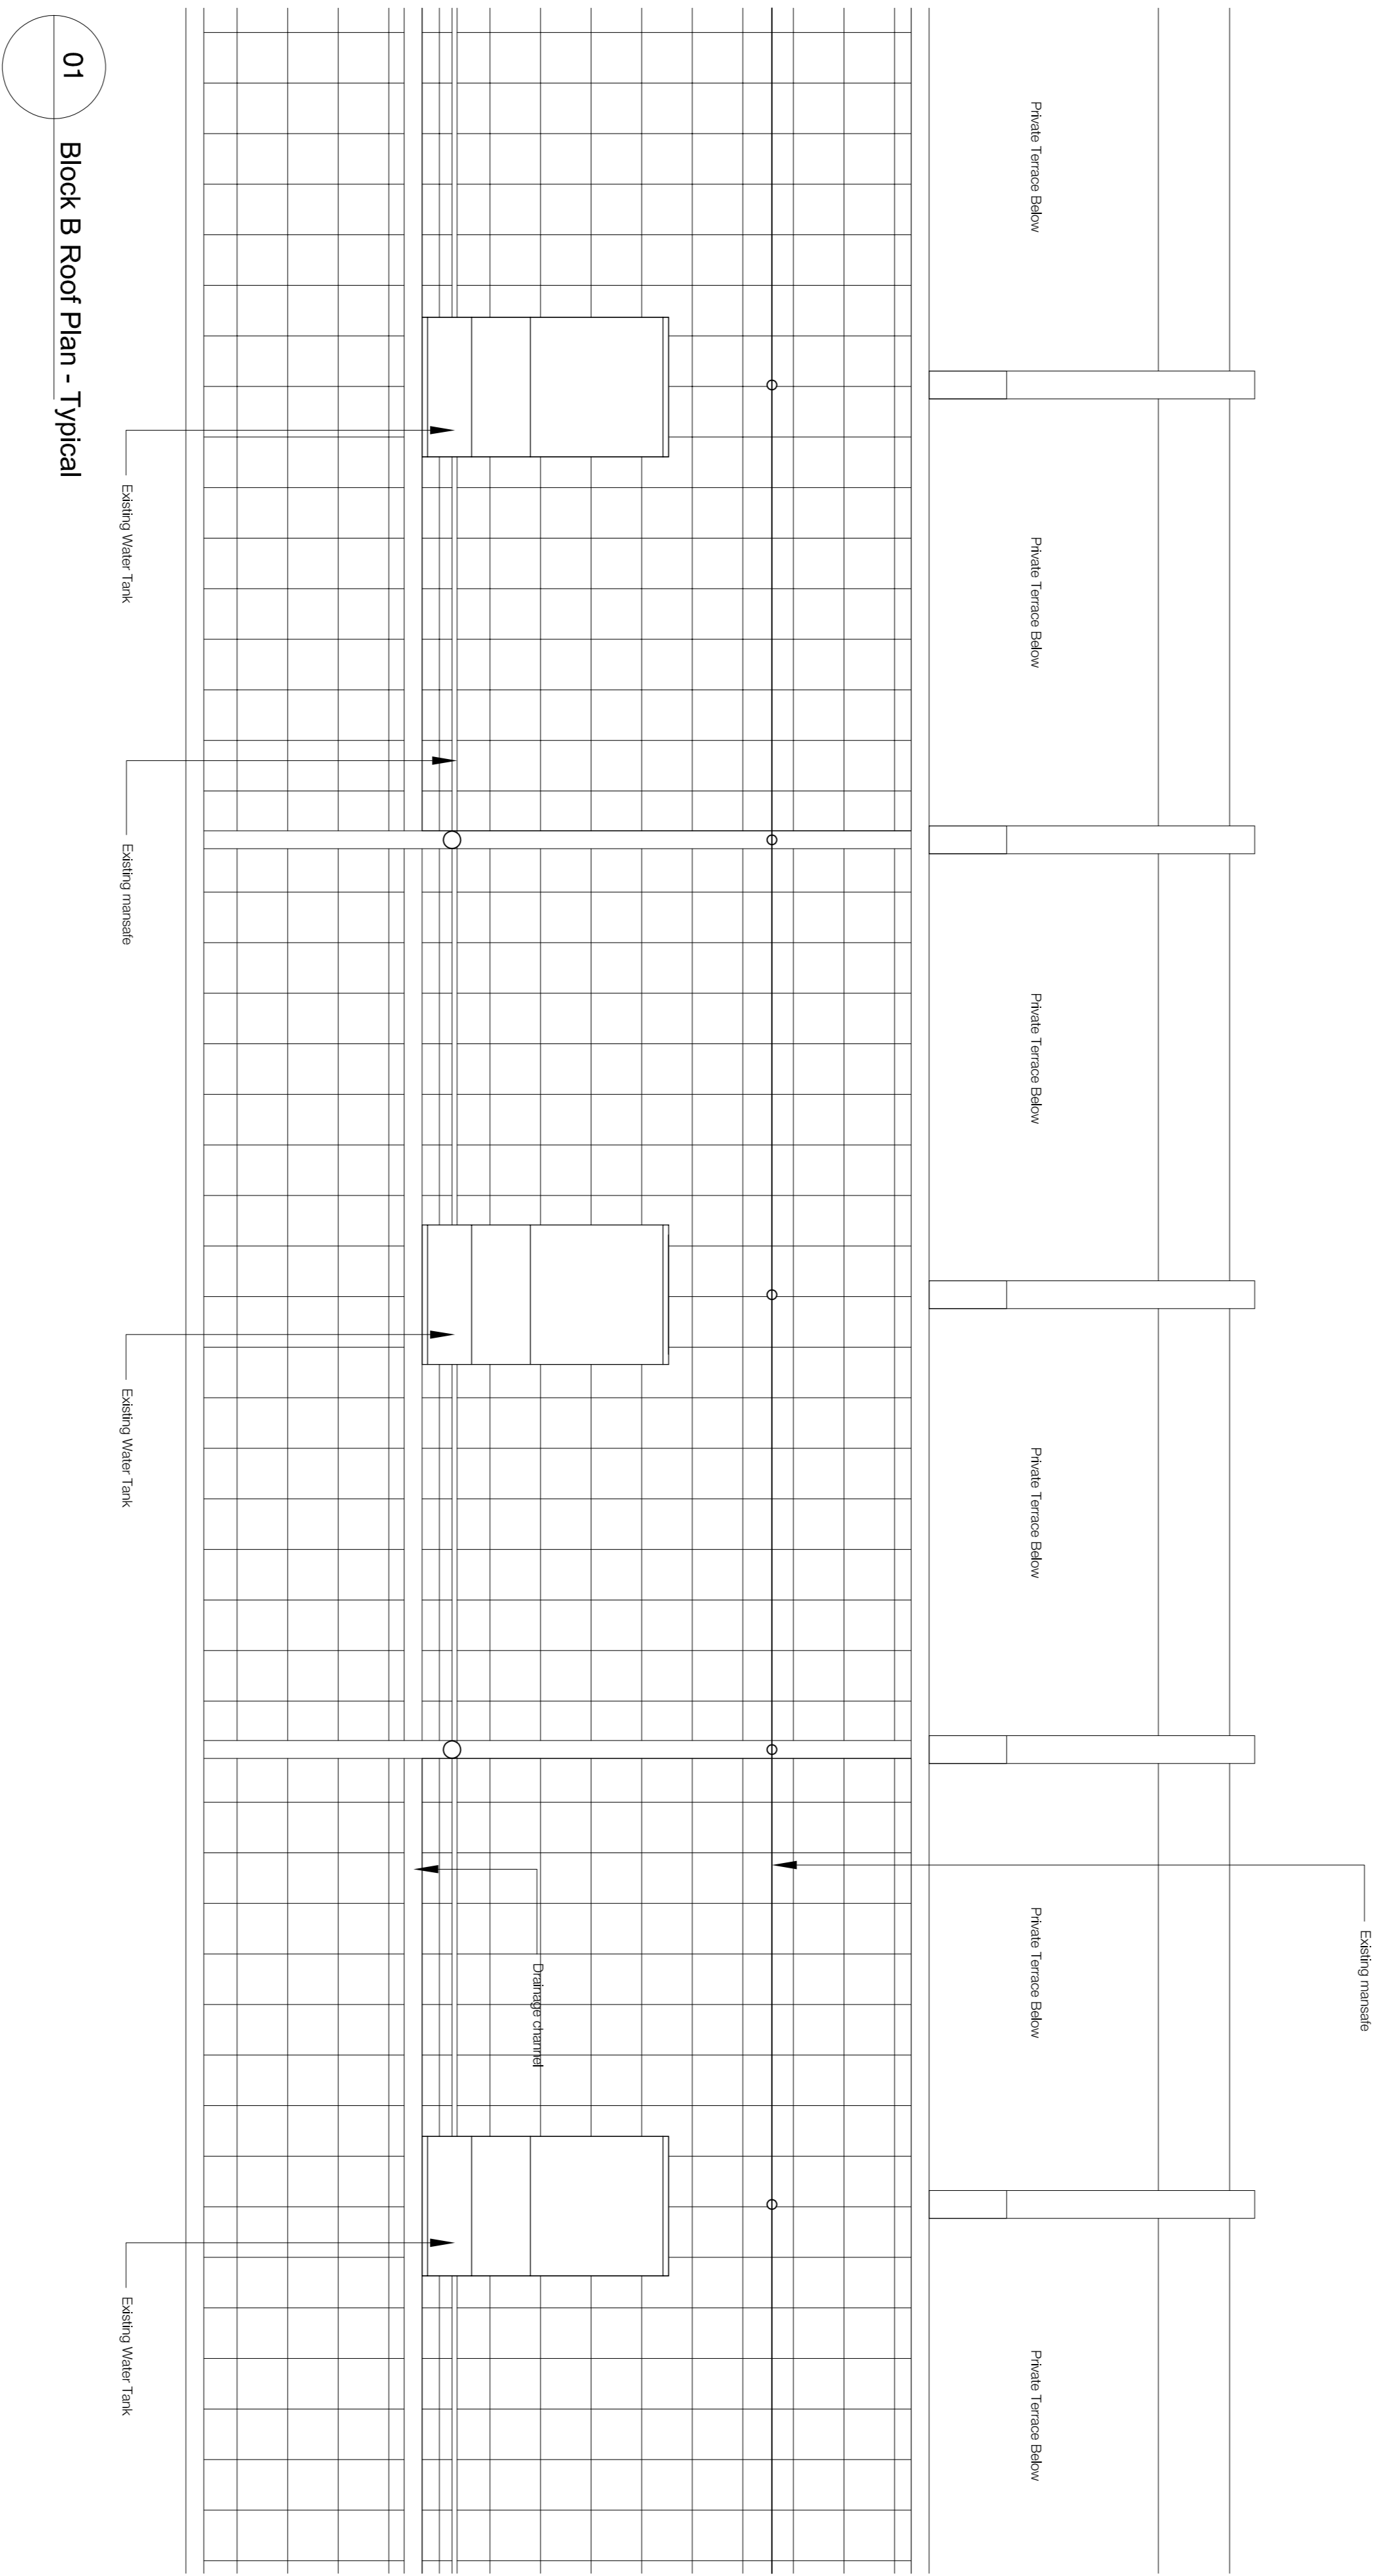

01 Block B Roof Plan - Typical

P1 20/03/20 - Planning & Listed Building Consent DT
 Rev. Date Description Issue
 Project name
Alexandra Rd Estate
 Heating Infrastructure

Drawing number Rev.
3467_LB_103019 P1

Drawing
Block B
 Roof Plan Typical - Existing

Purpose of issue Date
 PLANNING 20/03/20

Scale Drawn
 1:50 @ A1 DT

Client Checked
 Camden CC NM

levittbernstern.co.uk

London
 Thane Studios
 2-4 Thane Villas
 100, The Broadway
 +44 (0)20 7275 7576

Manchester
 Bonded Warehouse
 Gosop Street 10, 2/E
 +44 (0)161 1689 8740

