



Notes

1. Do not scale this drawing.
2. All dimensions must be checked on site and any discrepancies verified with the architect.
3. Unless shown otherwise, all dimensions are to finished levels.
4. Drawing to be read with all other issued information. Any discrepancies to be brought to the attention of the architect.
5. This drawing is the copyright of Levitt Bernstein and may not be copied, altered or reproduced in any form, or passed to a third party without license or written consent.

This is not a construction drawing, it is unsuitable for the purpose of construction and must on no account be used as such.

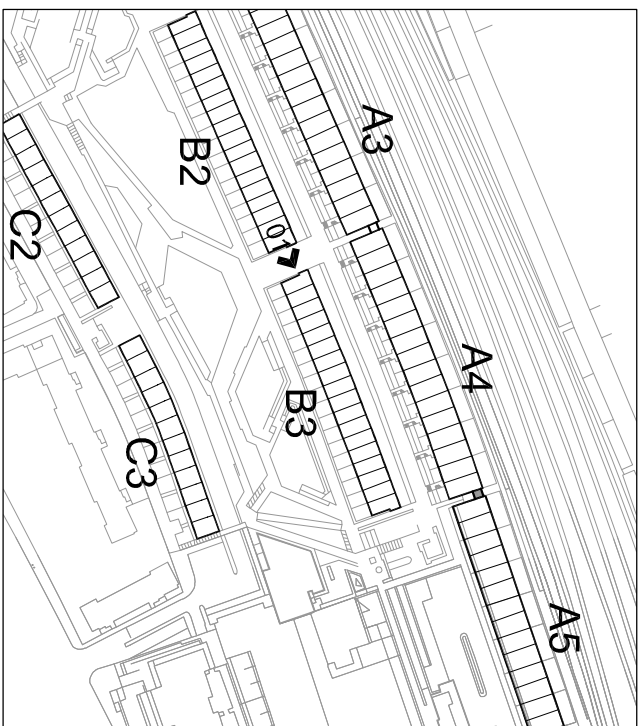

Key Plan

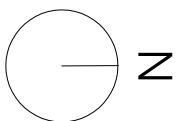

P1 20.03.20 - Planning & Listed Building Consent	DT	
Rev Date	Description	Initials
Project name		

Alexandra Rd Estate

Heating Infrastructure

Drawing number	Rev
3467 LB 104021	P1

Block B

Typical Bay/ Gable Elevation - Existing

Purpose of Issue	Date
PLANNING	20/03/20


Scale	Drawn
1:50 @ A1	DT

Client	Checked
Camden CC	NM

levittbernstein.co.uk

London
Thane Studios
2-4 Thane Villas
Camden Town, N1C 4AG
+44 (0)20 7275 7676

Manchester
Bonded Warehouse
Grange Street, 1, 2, 3, 4
Manchester, M4 1JF
+44 (0)161 868 8740

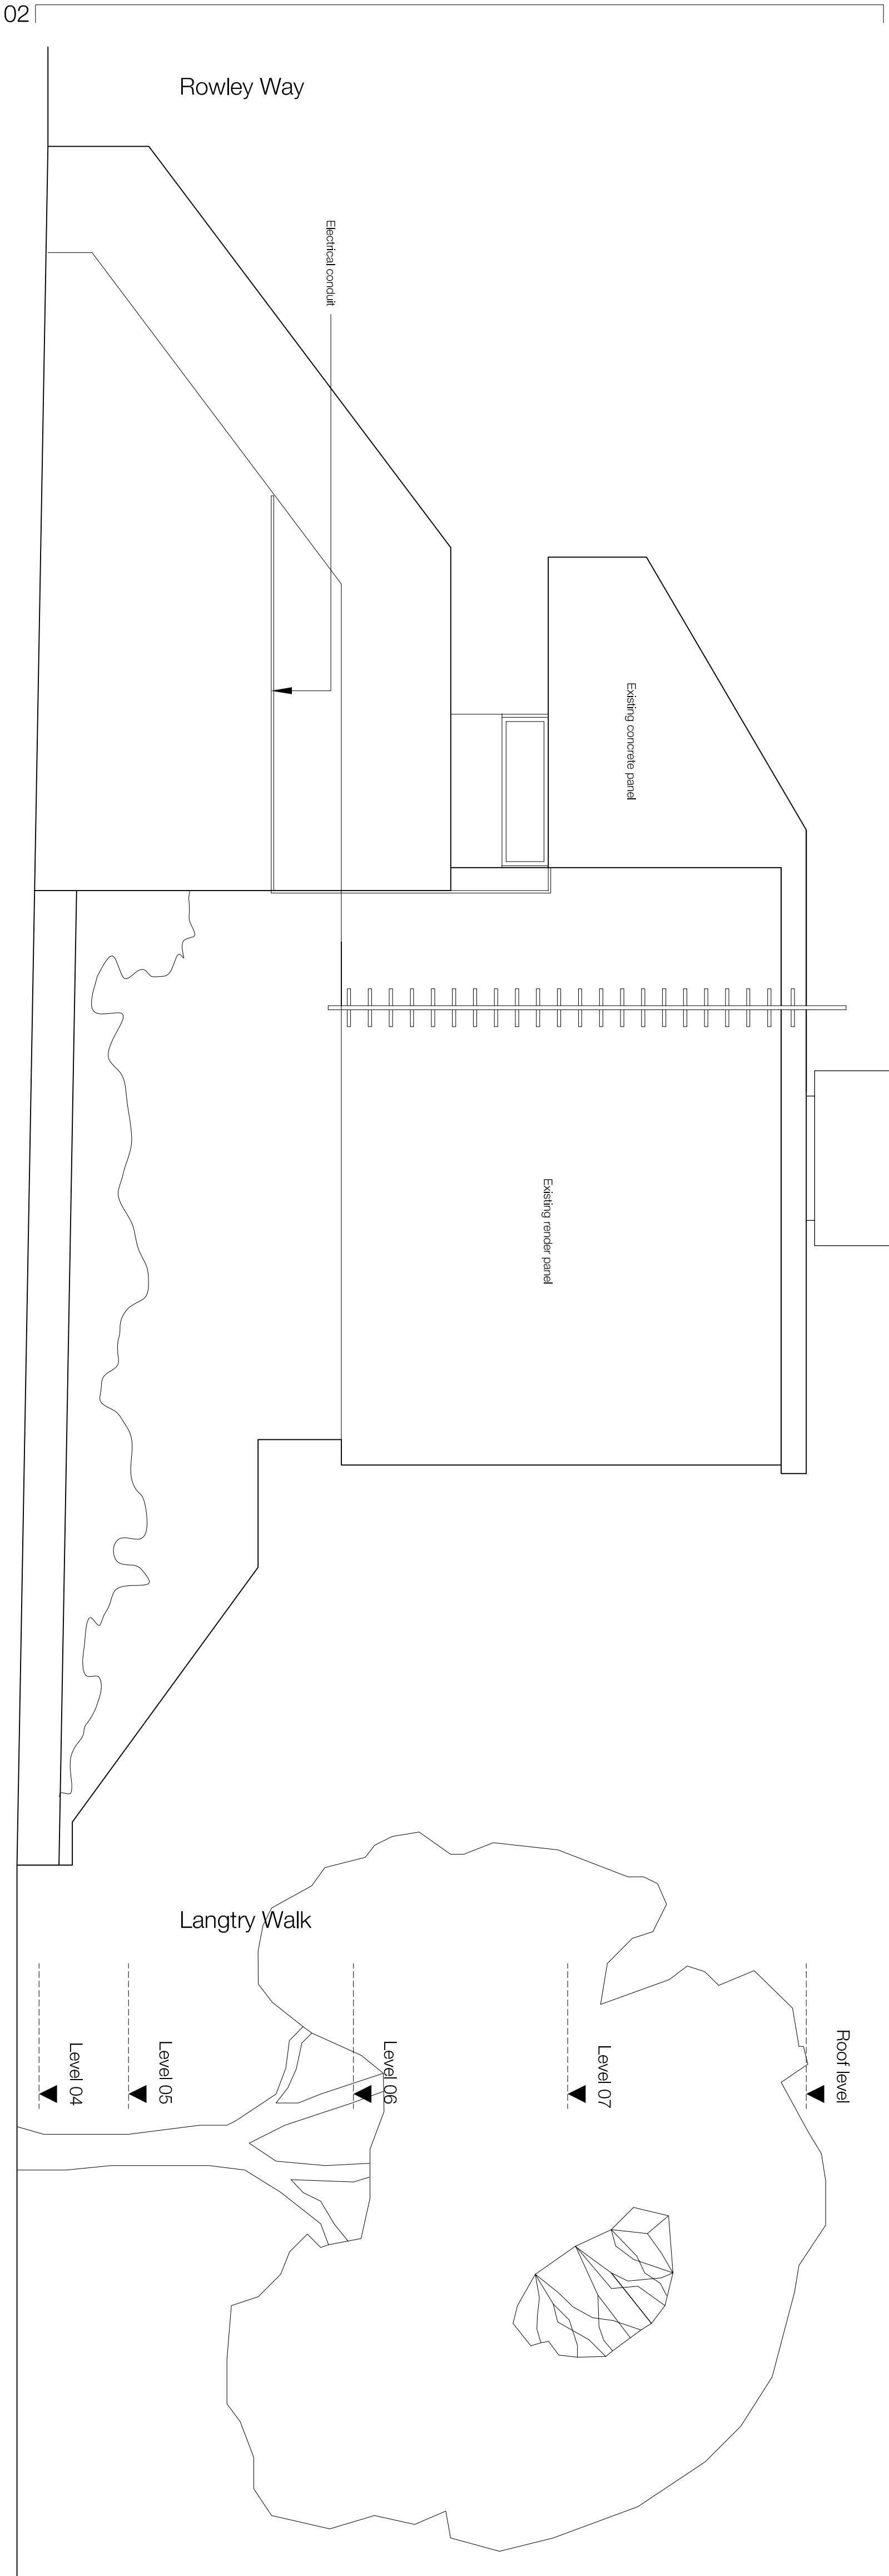

01

Block B Typical - West Elevation

