


Notes

1. Do not scale this drawing.
2. All dimensions must be checked on site and any discrepancies verified with the architect.
3. Unless shown otherwise, all dimensions are to external face of masonry.
4. Drawing to be used with all other issued information. Any discrepancies to be brought to the attention of the architect.
5. This drawing is the copyright of Levitt Barnslan and may not be copied, altered or reproduced in any form, or passed to a third party without license or written consent.

This is not a construction drawing. It is unsuitable for the purpose of construction and must on no account be used as such.

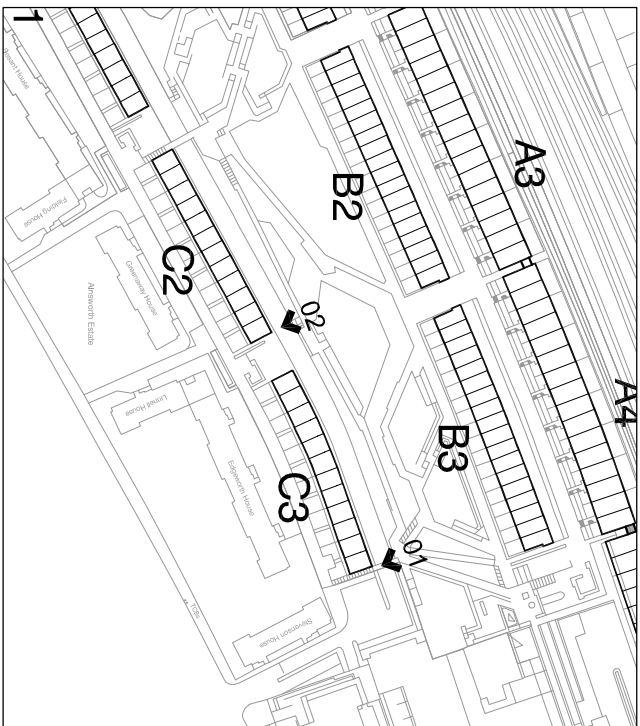

Key Plan

P1 20.03.20 - Planning & Listed Building Consent DT

Rev	Date	Description	Initials
-----	------	-------------	----------

Project name

Alexandra Rd Estate

Heating Infrastructure

Drawing number	Rev
----------------	-----

3467 LB 104031	P1
----------------	----

Drawing

Block C

Typical Bay - North Elevation - Existing

Purpose of Issue	Date
------------------	------

PLANNING	20/03/20
----------	----------

Scale	Drawn
-------	-------

1:50 @ A1	DT
-----------	----

Client	Checked
--------	---------


Camden CC	NM
-----------	----

levittbarnslan.co.uk

London
Thane Studios
2-4 Thane Villas
London N7 7JH
+44 (0)20 7275 7676


Manchester
Bonded Warehouse
Grange Street 3, 4E
Manchester M4 6BT
+44 (0)161 668 8740

Block C3

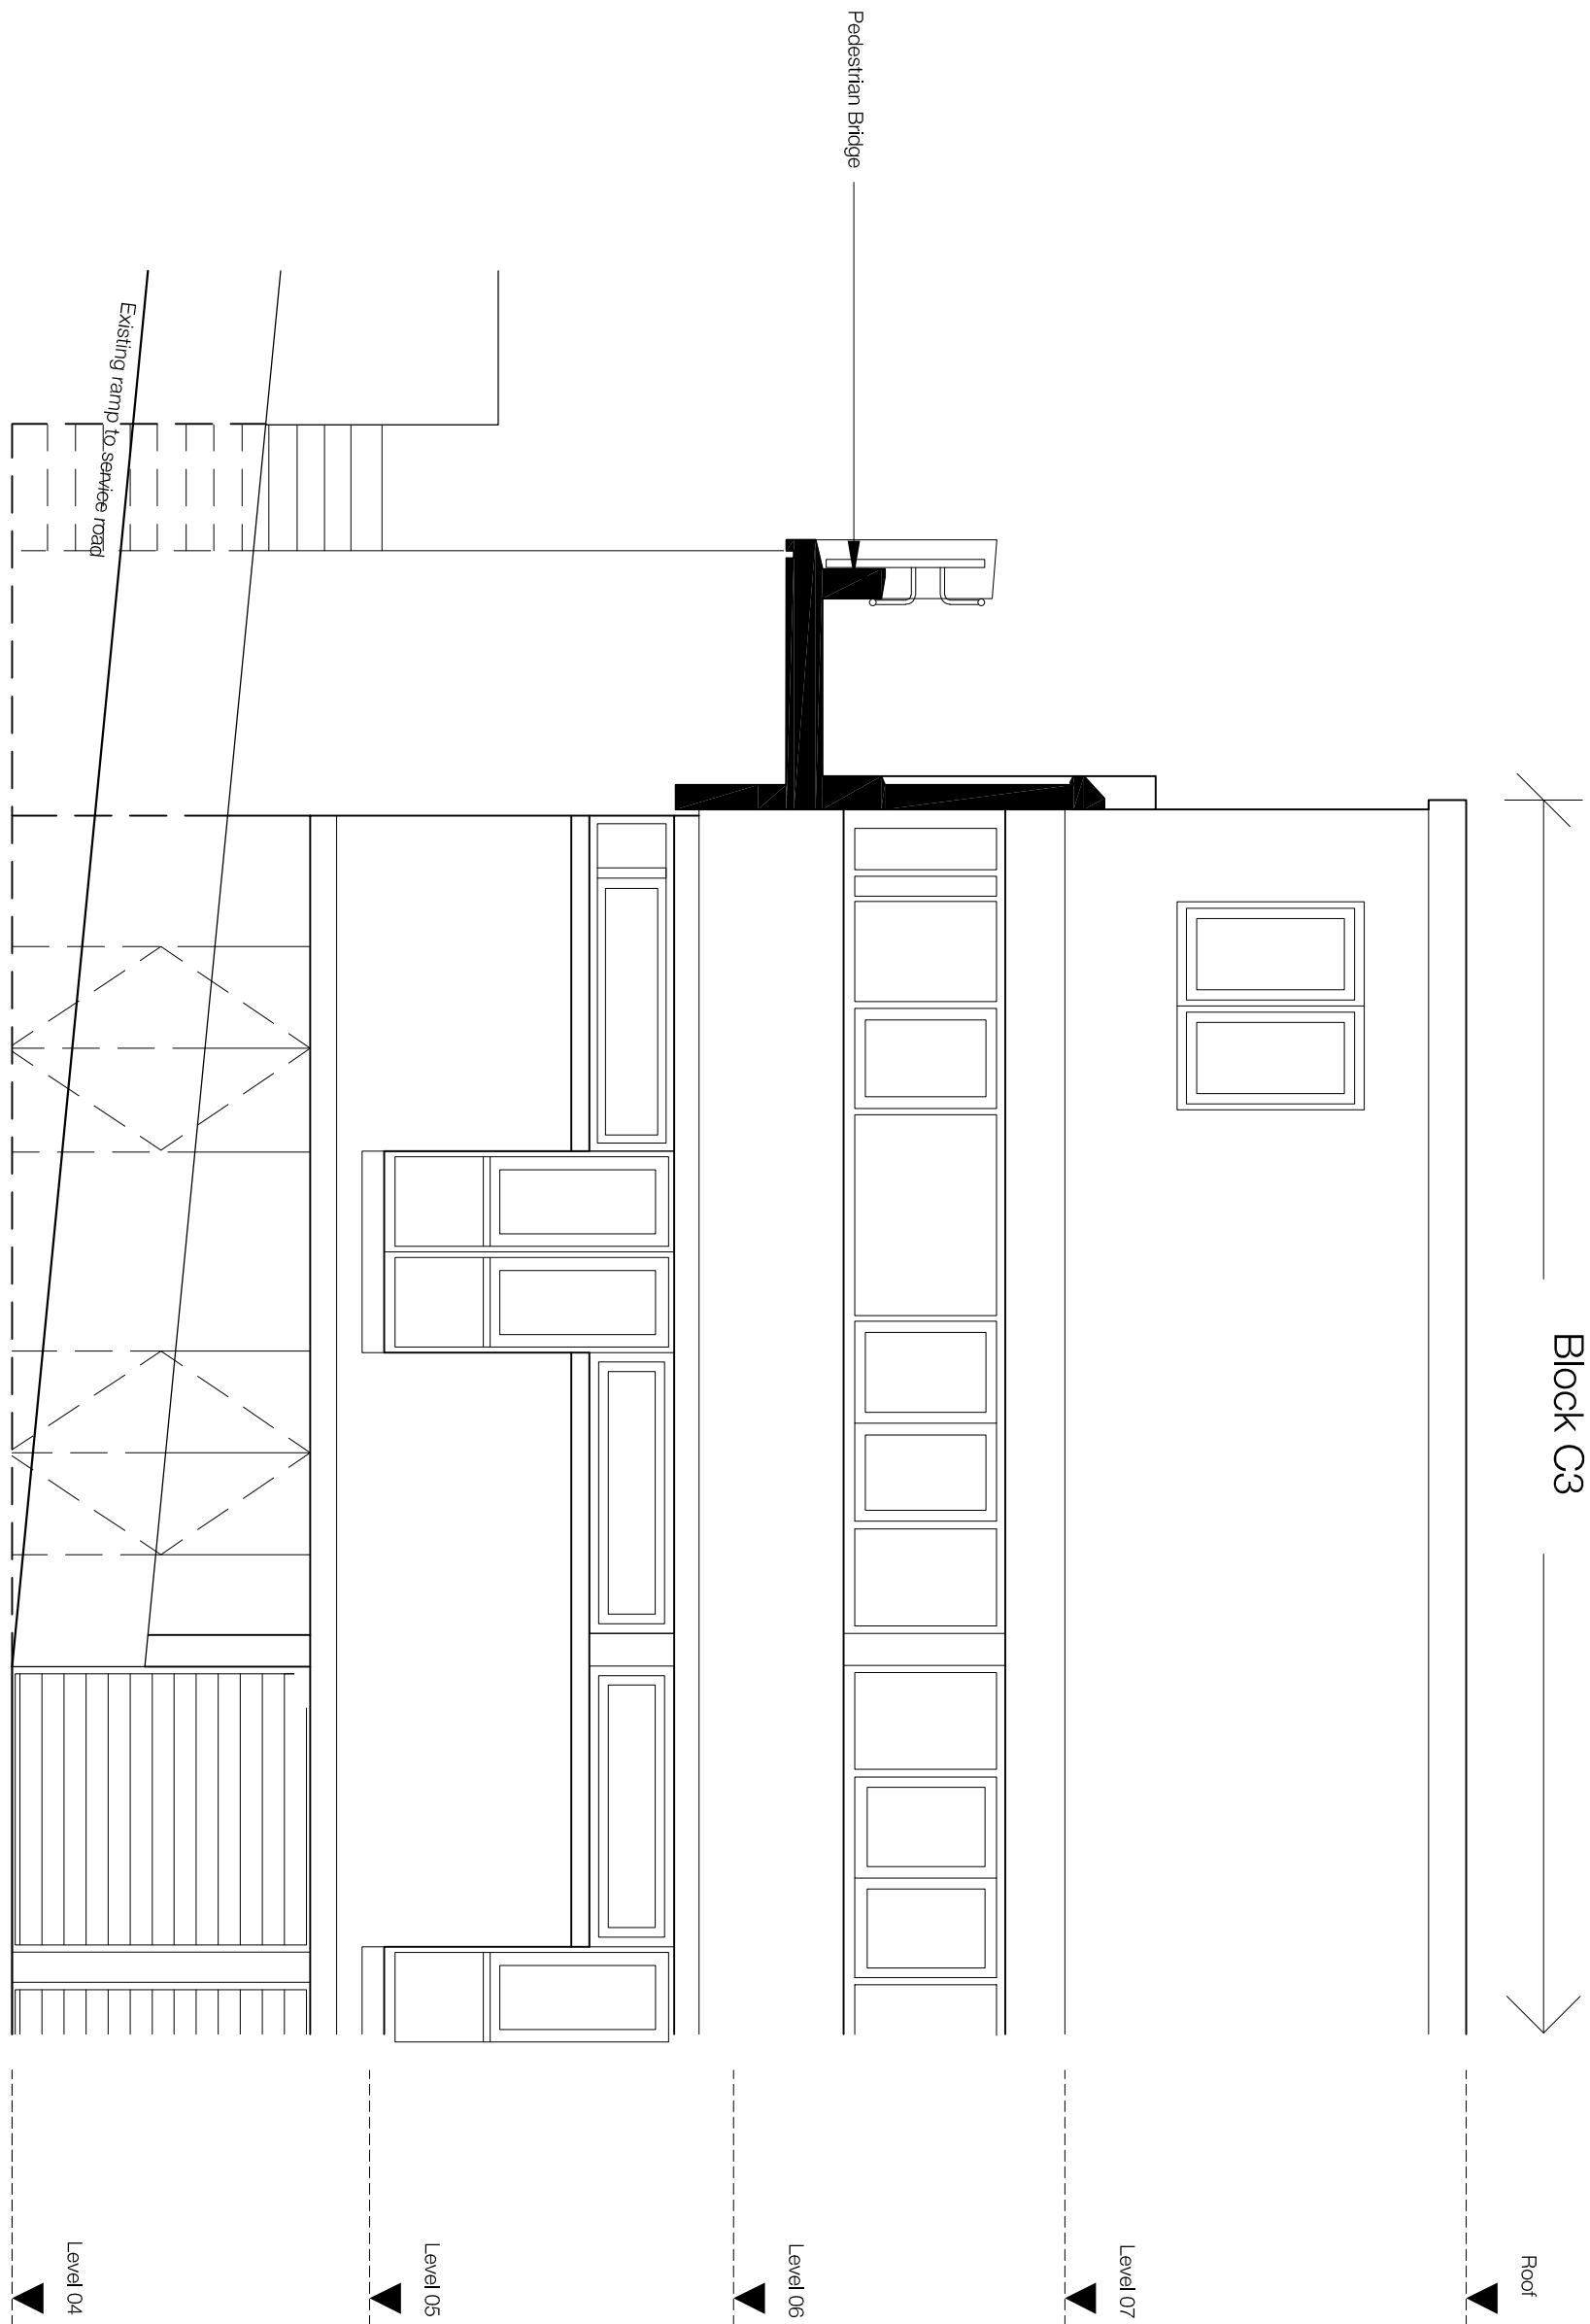

01 Block C3 - Part North Elevation

Block C2

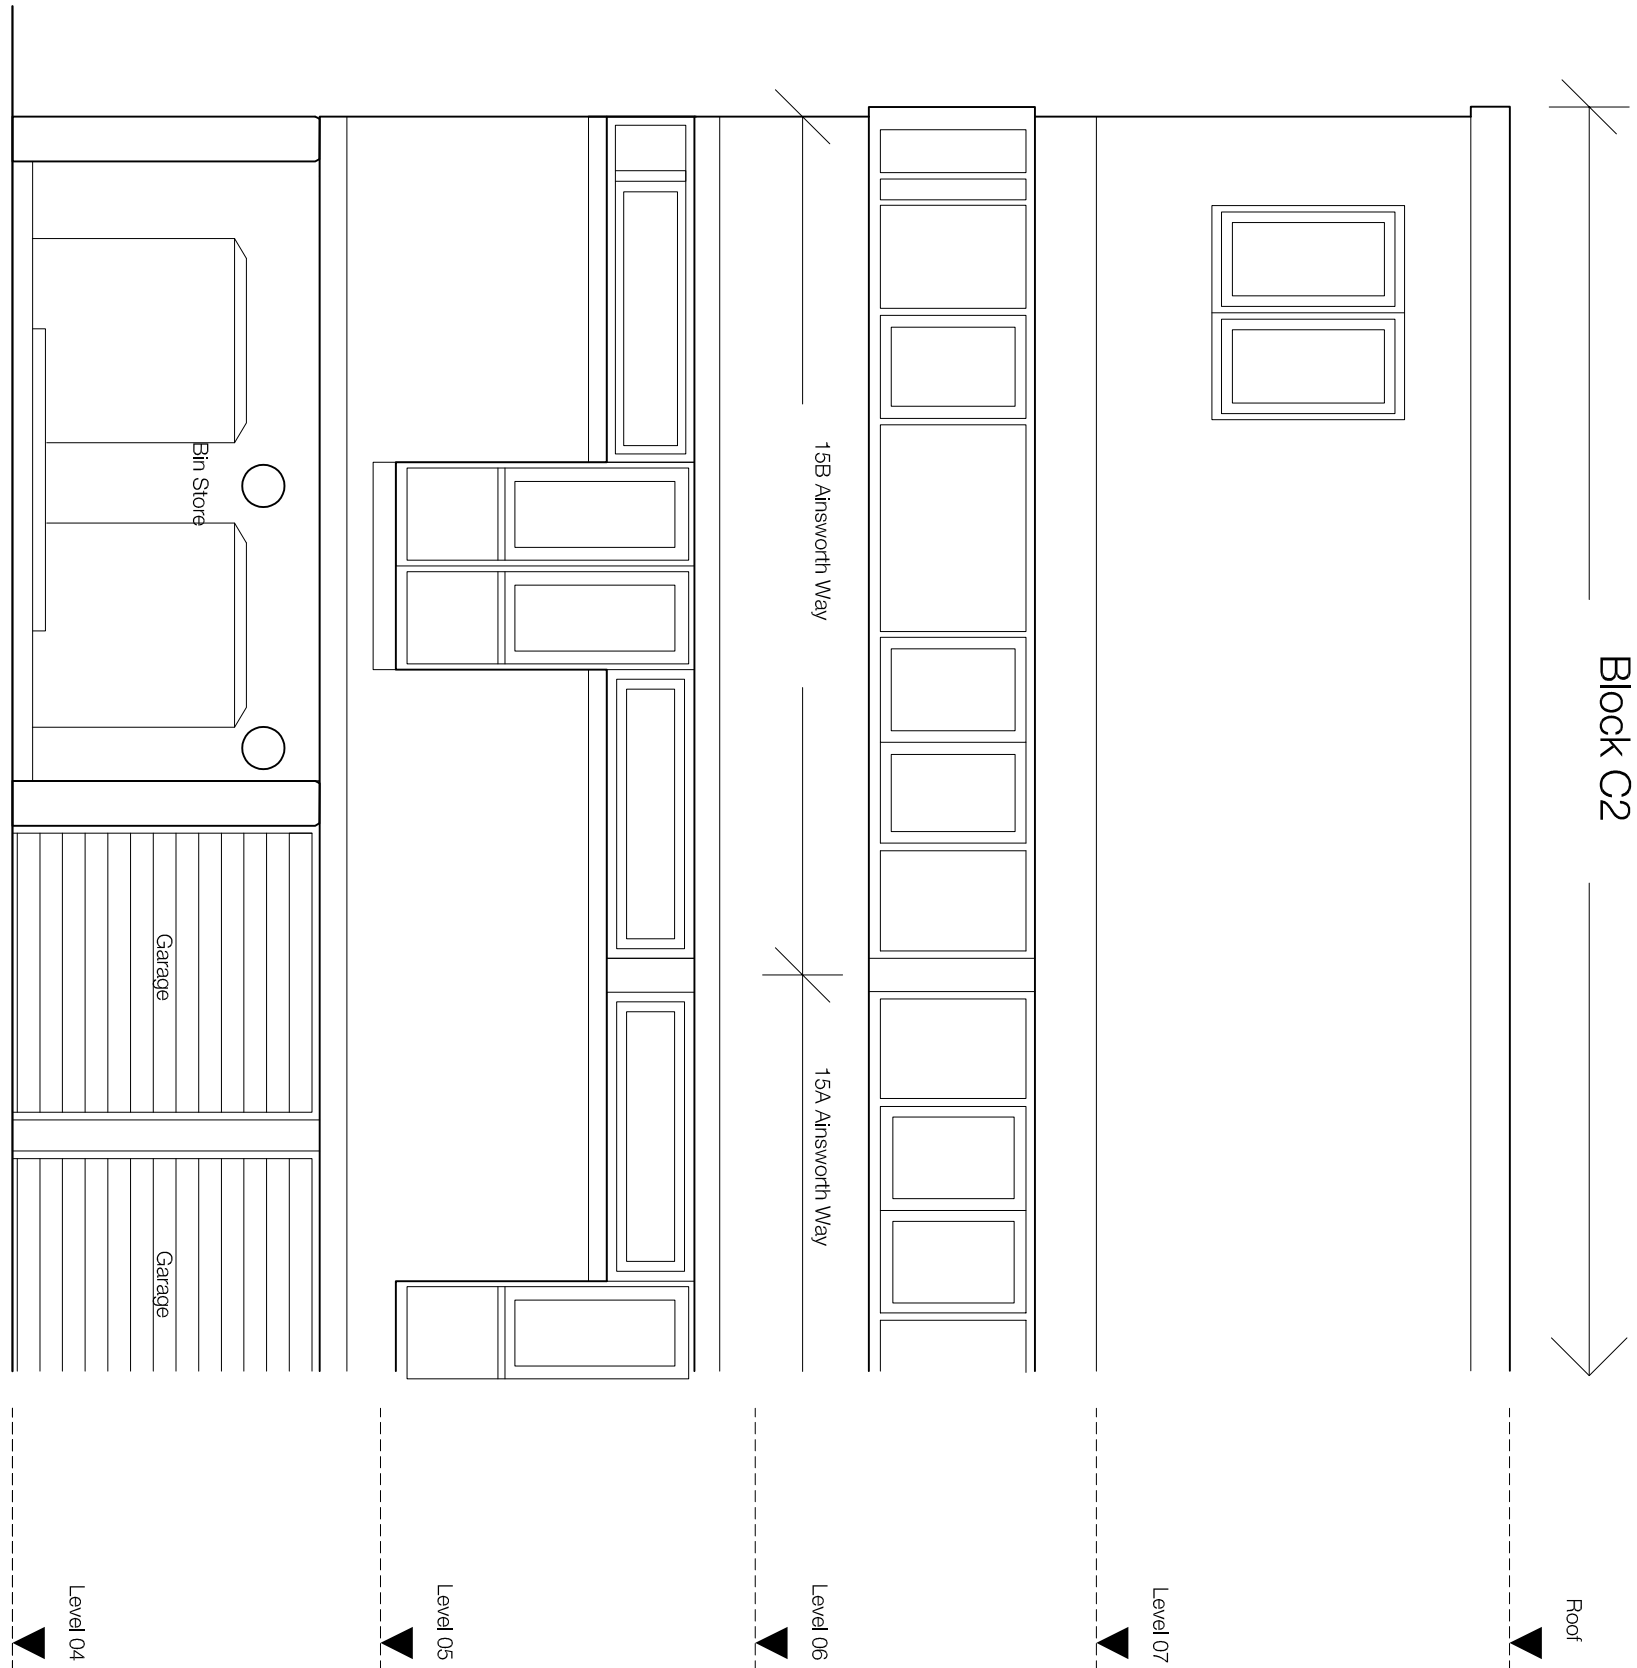

02 Block C1 & C2 - Part North Elevation