

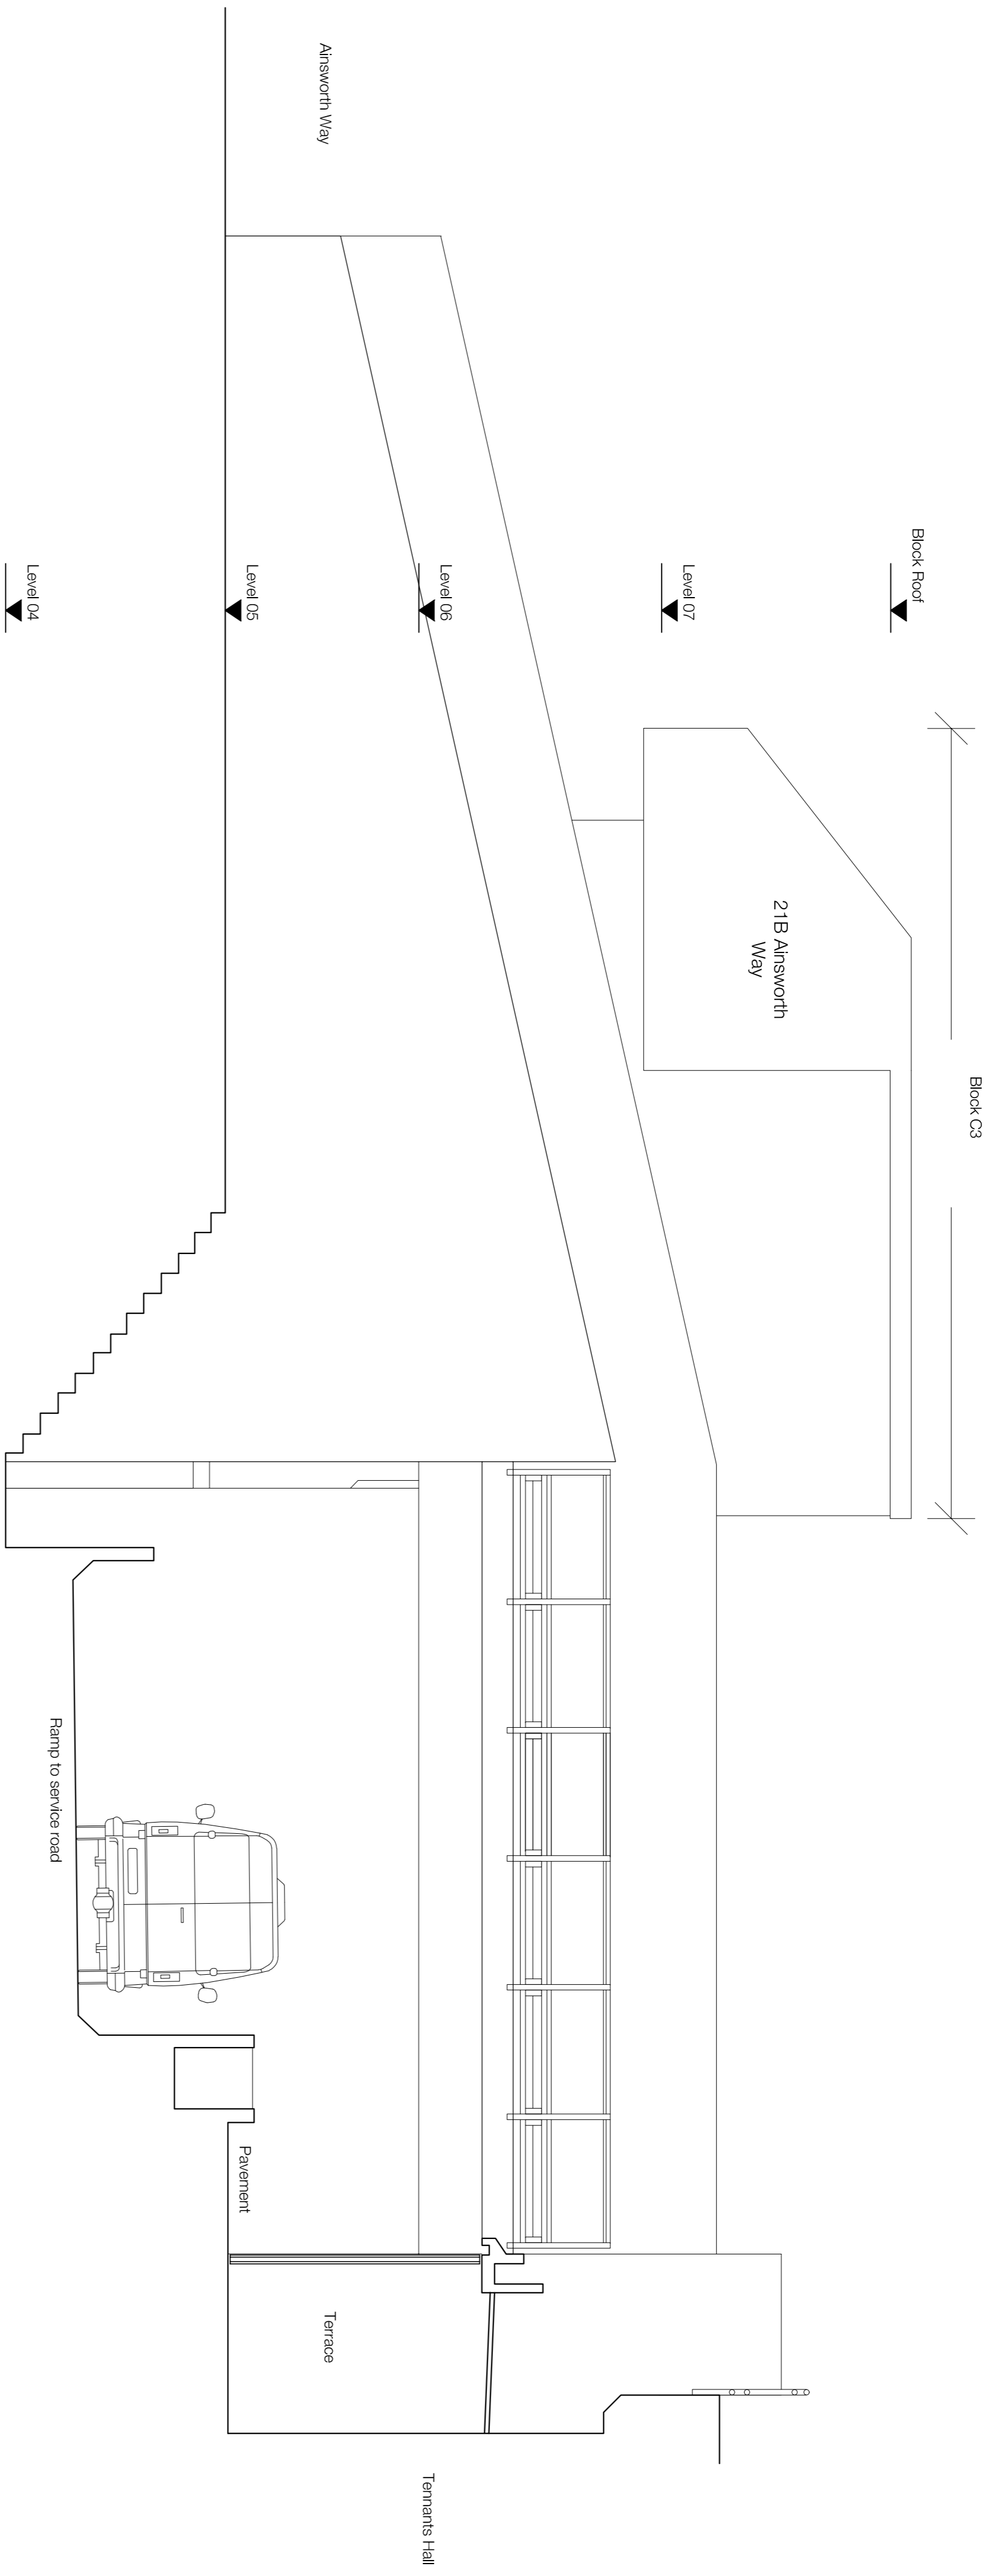


- Notes**
1. Do not scale this drawing.
  2. All dimensions must be checked on site and any discrepancies verified with the architect.
  3. Unless shown otherwise, all dimensions are to surfaces unless otherwise stated.
  4. Drawing to be read with all other issued information. Any discrepancies to be brought to the attention of the architect.
  5. This drawing is the copyright of Levitt Bernstein and may not be copied, altered or reproduced in any form, or passed to a third party without license or written consent.
- This is not a construction drawing. It is unsuitable for the purpose of construction and must not be used as such.

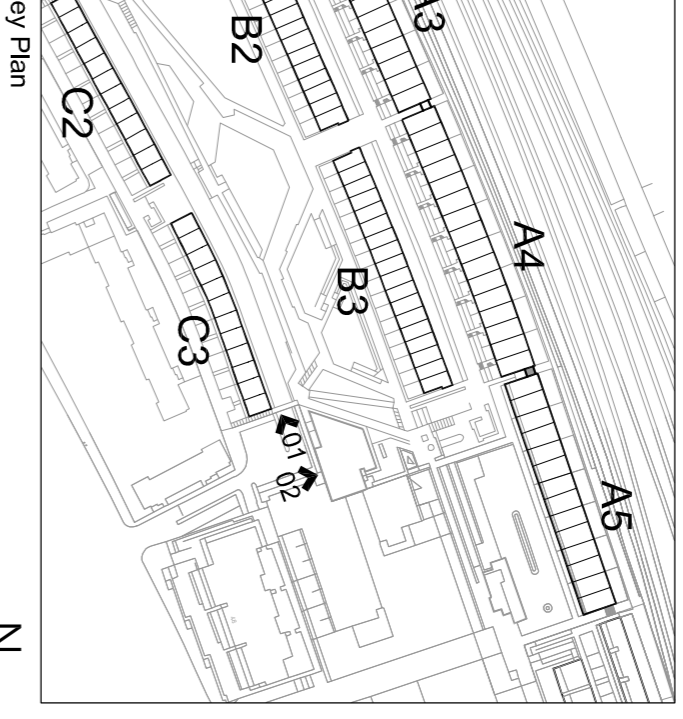

01 Block C Link Bridge Proposed East Elevation

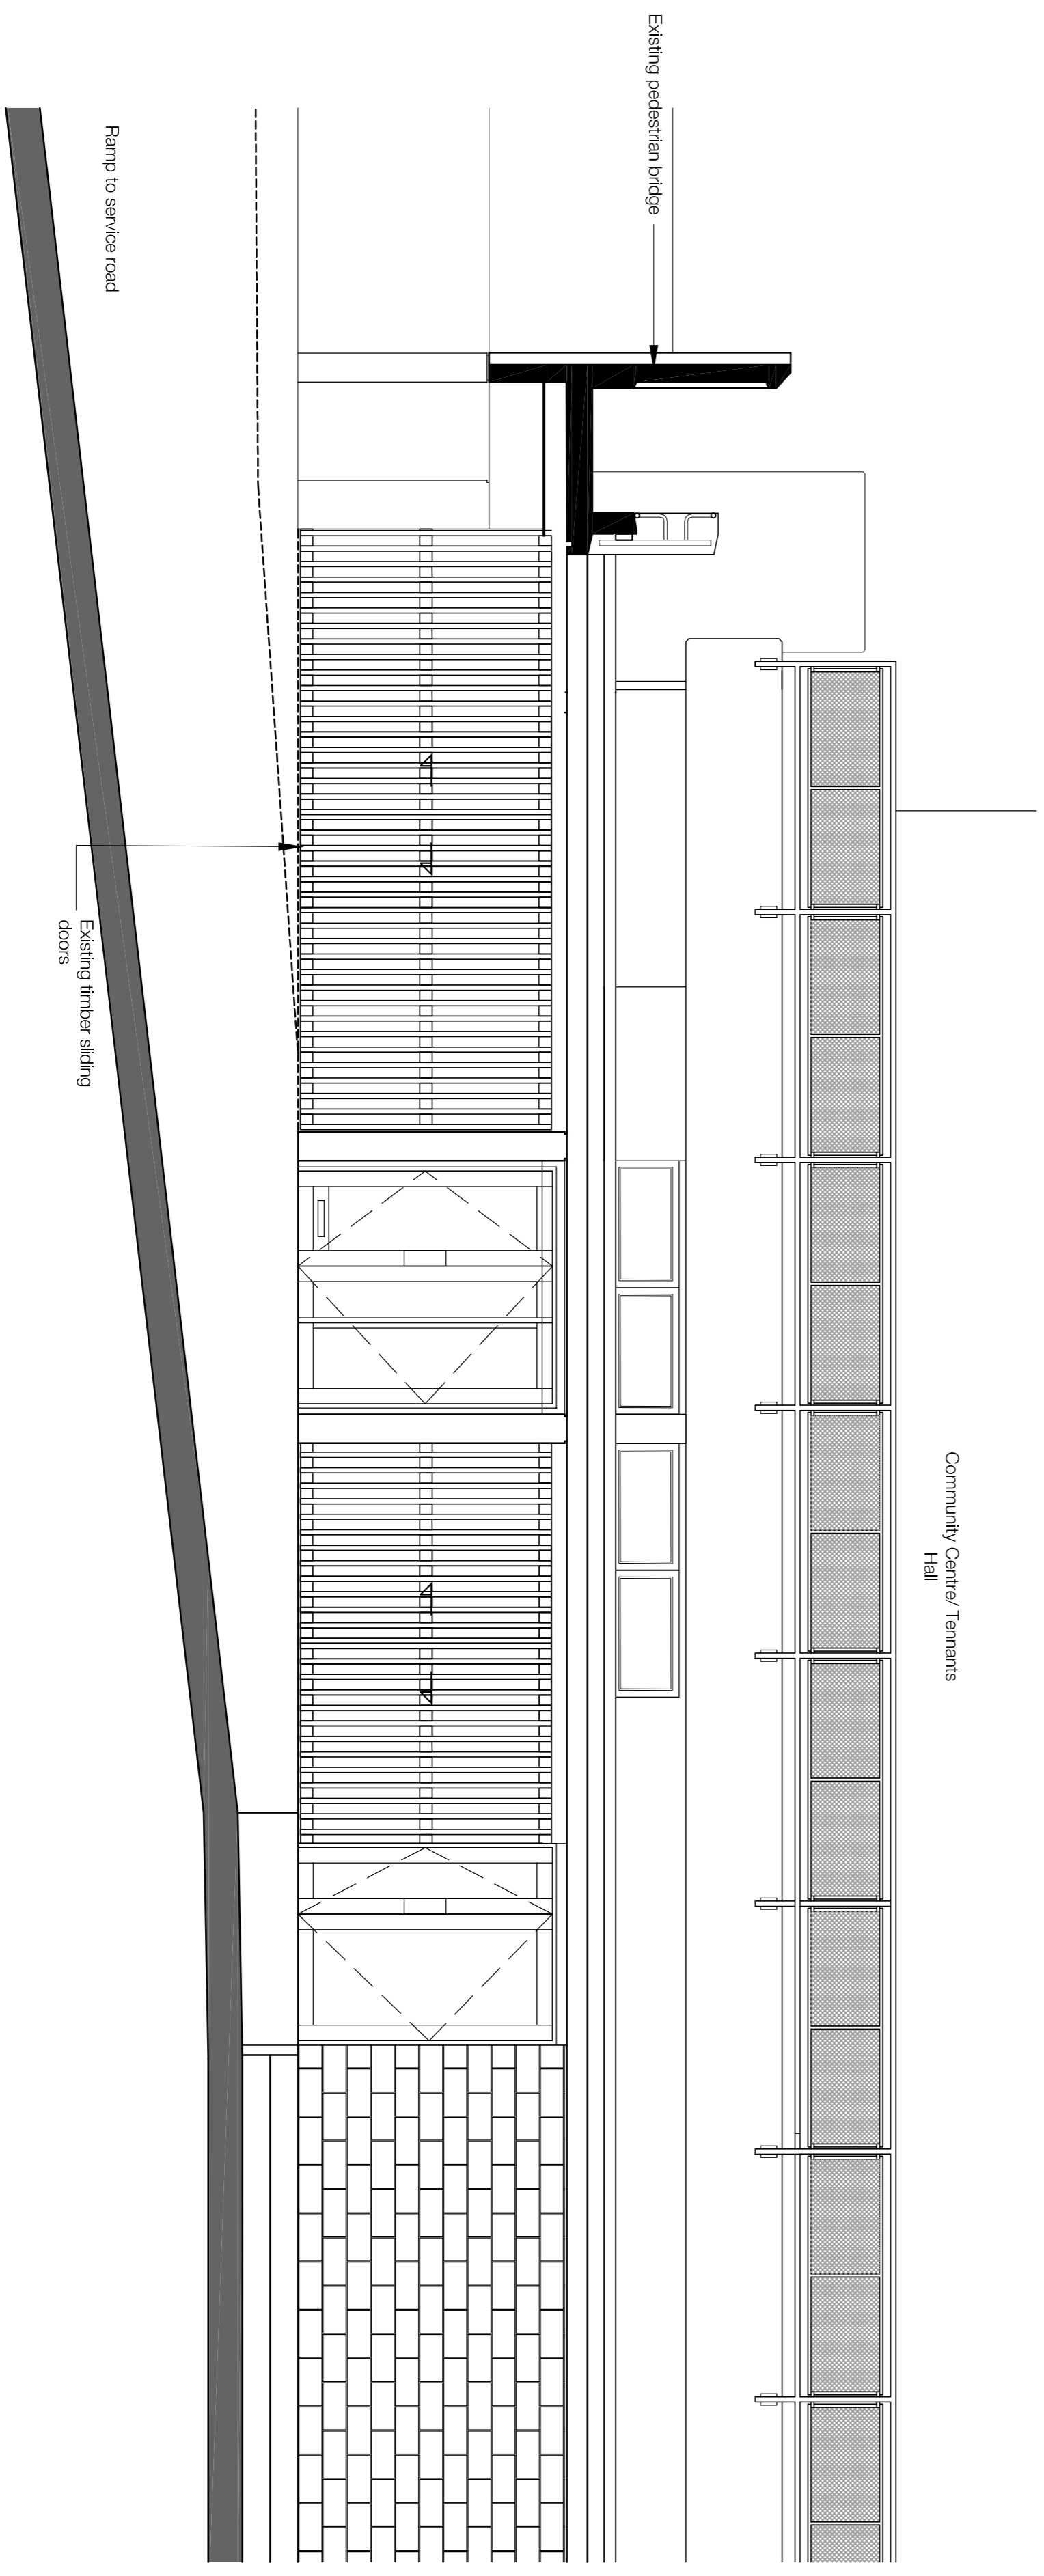

02 Community Centre Part South Elevation

P1 20.03.20 - Planning & Listed Building Consent DT  
 Rev. Date Description Issue  
 Project name  
**Alexandra Rd Estate**  
 Heating Infrastructure

Drawing number 3467\_LB\_104034 Rev. P1

Drawing Block C  
 Typical Bay/ Gable Elevation - Existing  
 Purpose of Issue PLANNING Date 20/03/20  
 Scale 1:50 @ A1 Drawn DT  
 Checked NM  
 Client Camden CC  
 levittbernstein.co.uk

**London**  
 Thane Studios  
 2-4 Thane Villas  
 100 Thane Road  
 +44 (0)20 7275 7976

**Manchester**  
 Bonded Warehouse  
 Grange Street 3/E  
 +44 (0)161 689 8740