



Notes

1. Do not scale this drawing.
2. All dimensions must be checked on site and any discrepancies verified with the architect.
3. Unless shown otherwise, all dimensions are to structural surfaces.
4. Drawing to be read with all other issued information and any discrepancies to be brought to the attention of the architect.
5. This drawing is the copyright of Levitt Bernstein and may not be copied, altered or reproduced in any form, or passed to a third party without license or written consent.

This is not a construction drawing, it is unsuitable for the purpose of construction and must on no account be used as such.

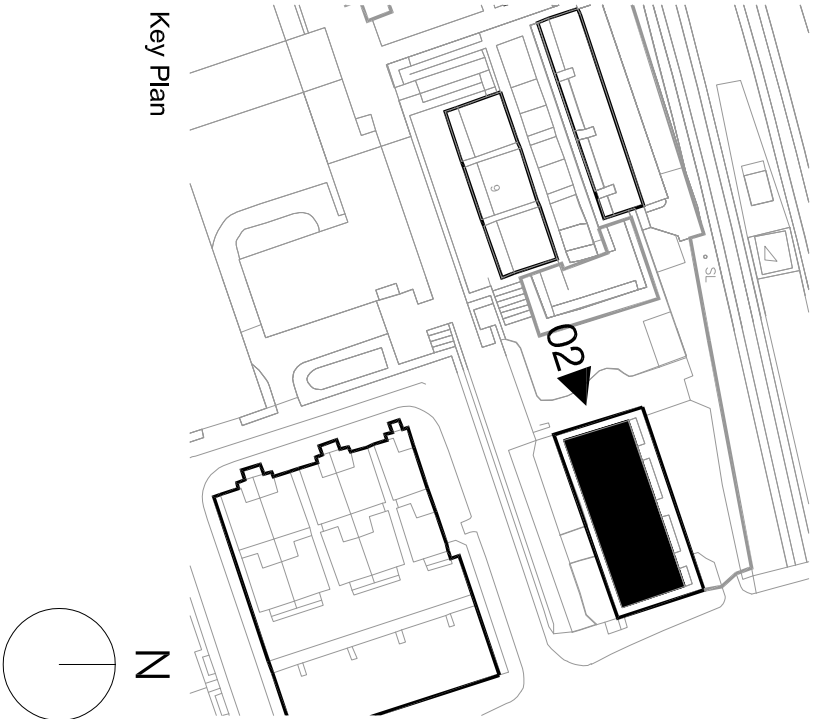


Key Plan

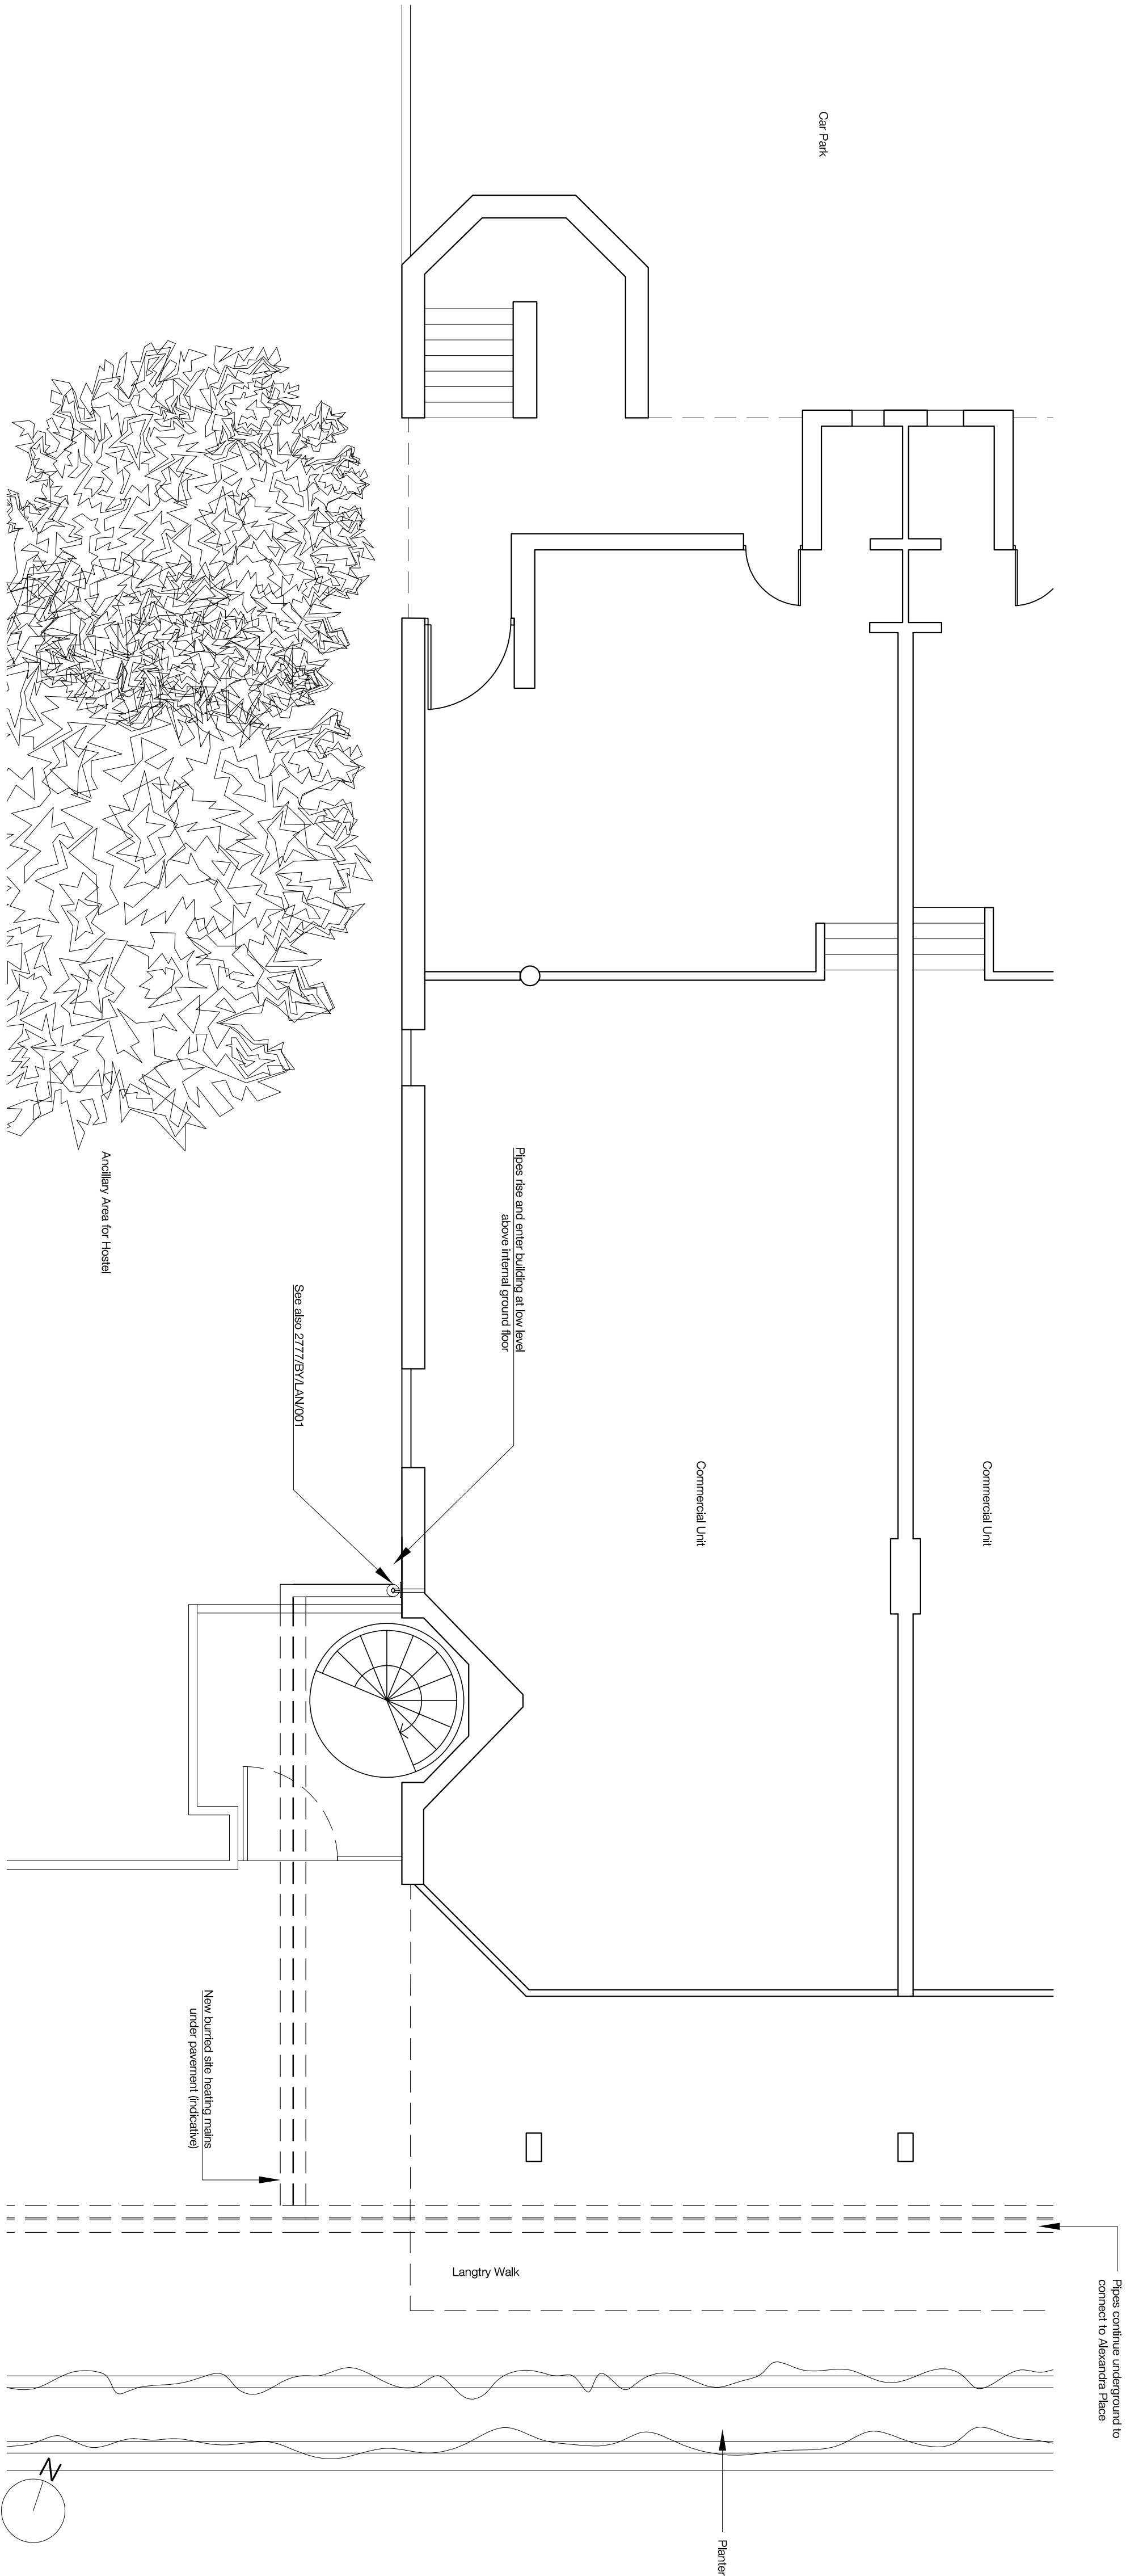

01 1-8 Langtry Walk Ground Floor Plan

1:50

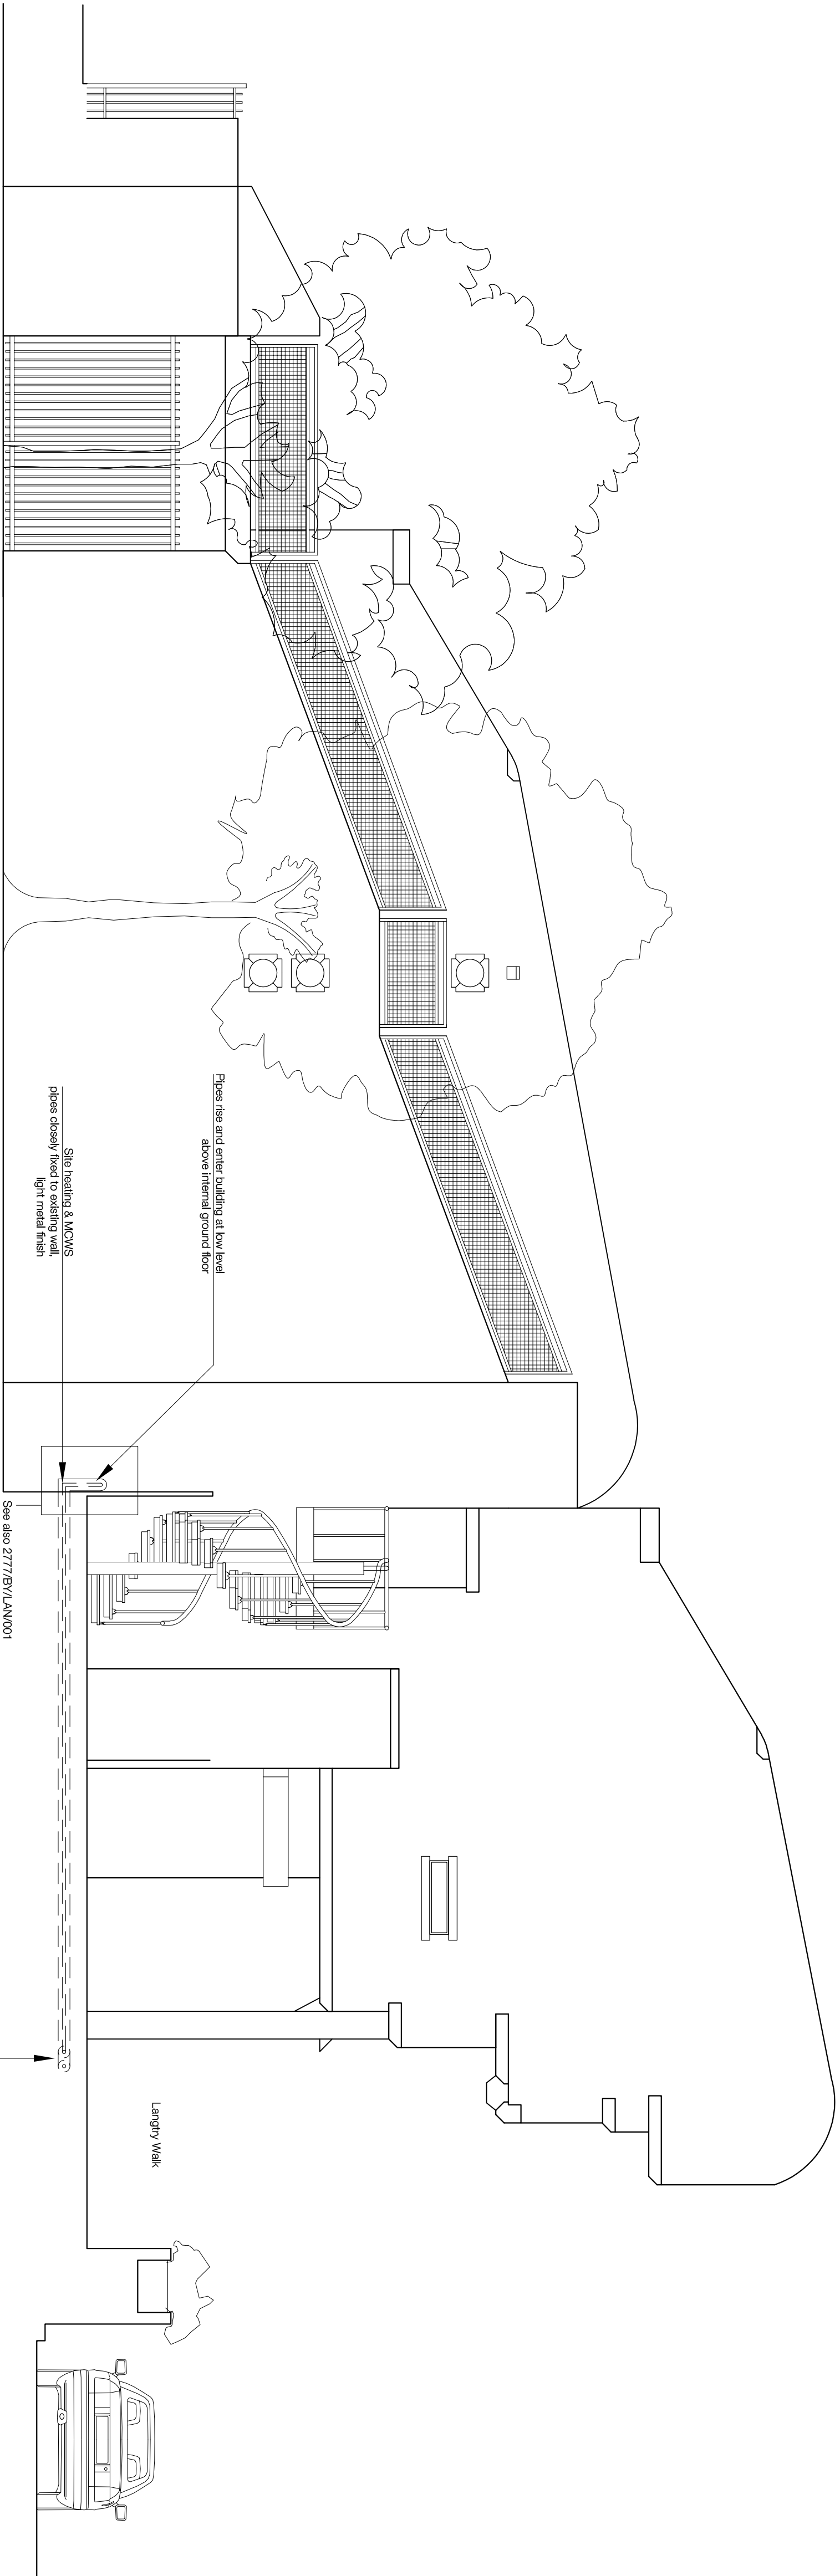

02 1-8 Langtry Walk west elevation

1:50

P1 20.03.20 - Planning & Listed Building Consent	DT
Rev Date	Description
Initials	

Project name

Alexandra Rd Estate
Heating Infrastructure

Drawing number

3467 LB 130003 P1

Rev

Drawing

1-8 Langtry Walk

Plan & West facing elevation

Purpose of Issue

PLANNING

Scale

1:50 @ A1

Client

Camden CC

levittbernstein.co.uk

London
Thane Studios
2-4 Thane Villas
London N7 7JN
+44 (0)20 7275 7676

Manchester
Borlase Warehouse
Grape Street
Manchester M3 3JE
+44 (0)16 1069 5740