

Notes

These drawings are strictly copyright and are not to be used, printed or copied in any form unless expressly permitted by ASB Architects. Any scale indicated on the drawing is only correct provided the drawing is printed at the original 'Sheet Size' field. This is typically A1 or A3, printed without reduction, @ 100%

This drawing may include information shown in colour as indicated by the 'Printing' field. If the drawing is received incorrectly please refer to the sender or Architects.

Do not scale from these drawings. Refer to figured dimensions only and, where these are missing or cannot be inferred from the given dimensions, refer to the Architect for instruction.

Inform the Architect as soon as possible of any discrepancies found on site.


This drawing is to be read in conjunction with the structural engineers' drawings, all other layout and detail drawings together with the Schedule of Works and Specification.



96, Mansfield Road, London, Camden, NW3 2HX

REVISION

- A - 20.02.2020
INTERNAL WALL AMENDED
- B - 13th MAY 2020
REDUCED A TERRACE DIMS.
PLANNING APPLICATION

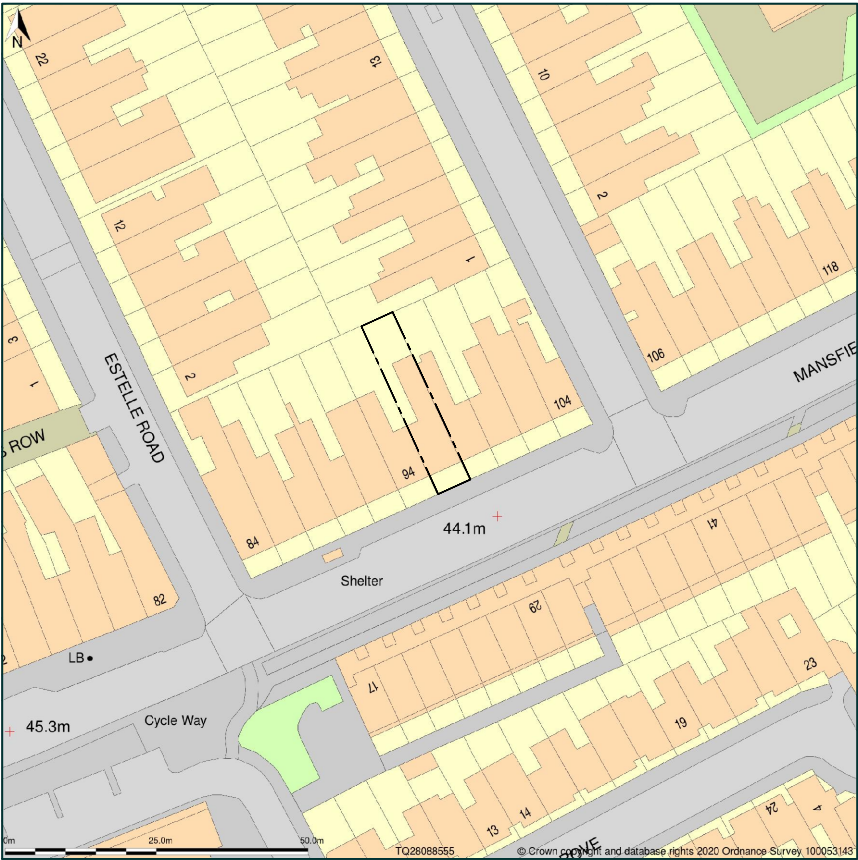

Rev. Date	Notes

ASB ARCHITECTS

215 West End Lane West Hampstead
London NW6 1XJ T: 020 7431 5221 F:
02074315114 E: amos@asbarchitects.com

Project

FLAT D
96 MANSFIELD ROAD NW3 2HX

Drawing

SITE PLAN

Dwg status

-

Date ©

FEBRUARY 202

Project Ref

416

Printing

-

SCALE

1:1250

Sheet size

A3

Drg No

004

Rev.

B

Notes

These drawings are strictly copyright and are not to be used, printed or copied in any form unless expressly permitted by ASB Architects. Any scale indicated on the drawing is only correct provided the drawing is printed at the original 'Sheet Size' field. This is typically A1 or A3, printed without reduction, @ 100%

This drawing may include information shown in colour as indicated by the "Printing" field. If the drawing is received incorrectly please refer to the sender or Architects.

Do not scale from these drawings. Refer to figured dimensions only and, where these are missing or cannot be inferred from the given dimensions, refer to the Architect for instruction.

Inform the Architect as soon as possible of any discrepancies found on site.



This drawing is to be read in conjunction with the structural engineers' drawings, all other layout and detail drawings together with the Schedule of Works and Specification.

REVISION

A - 25th FEBRUARY 2020
PLANNING ISSUE

B - 13th MAY 2020
REDUCED A TERRACE DIMS.
PLANNING APPLICATION

Rev. Date	Notes
ASB ARCHITECTS	
215 West End Lane West Hampstead London NW6 1XJ T: 020 7431 5221 F: 02074315114 E: amos@asbarchitects.com	
Project	FLAT D 96 MANSFIELD ROAD NW3 2HX
Drawing	EXIST. FLOOR AND ROOF PLANS
Dwg status	-
Project Ref	416
SCALE	1:100
Date ©	FEBRUARY 202
Printing	-
Sheet size	A3
Drg No	Rev.
05	B

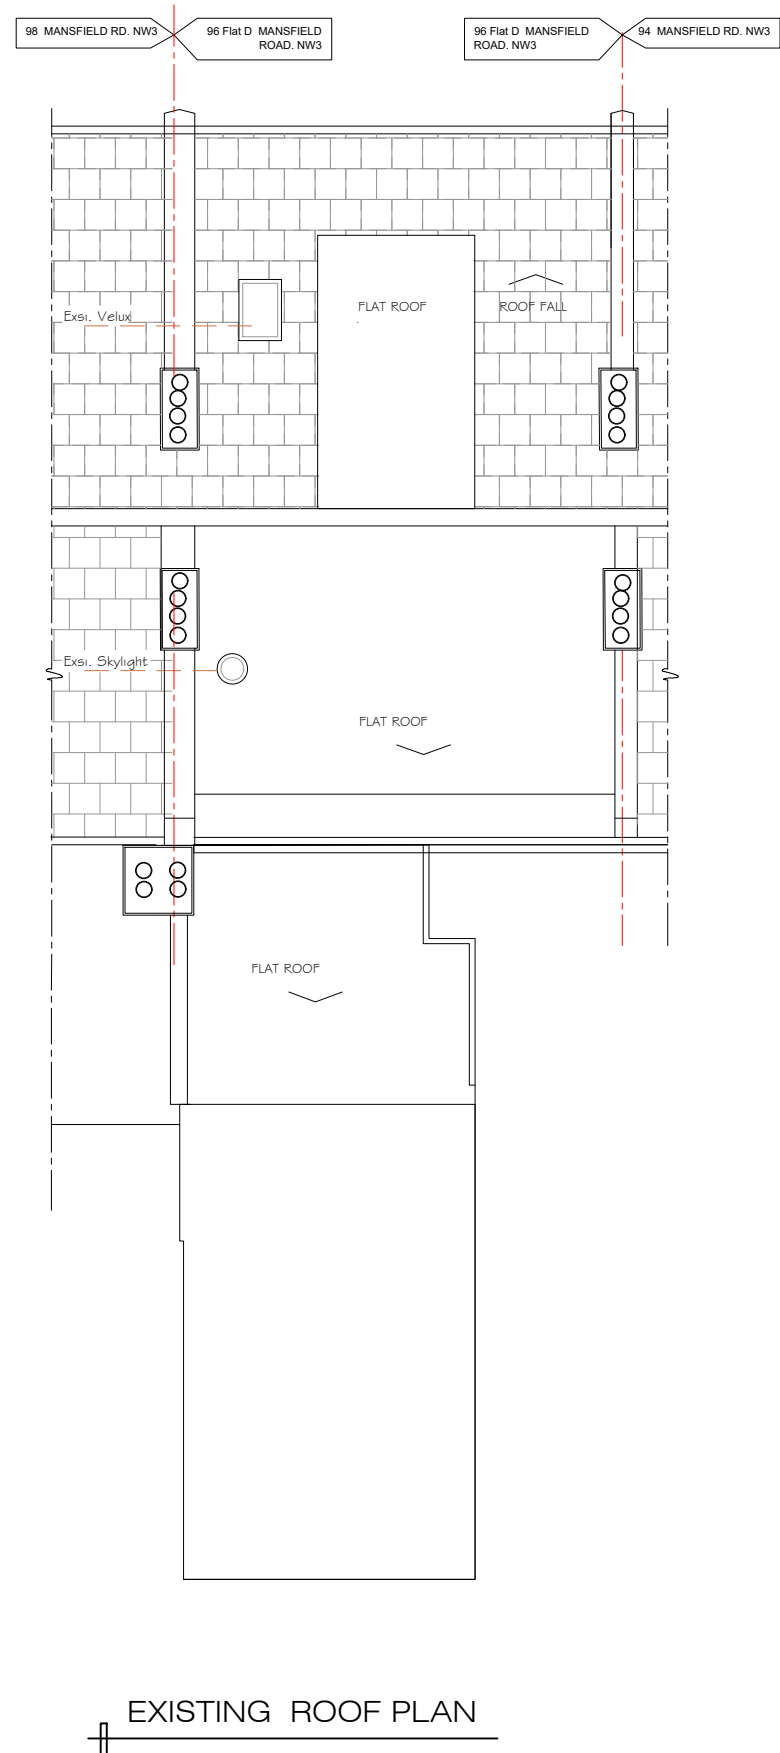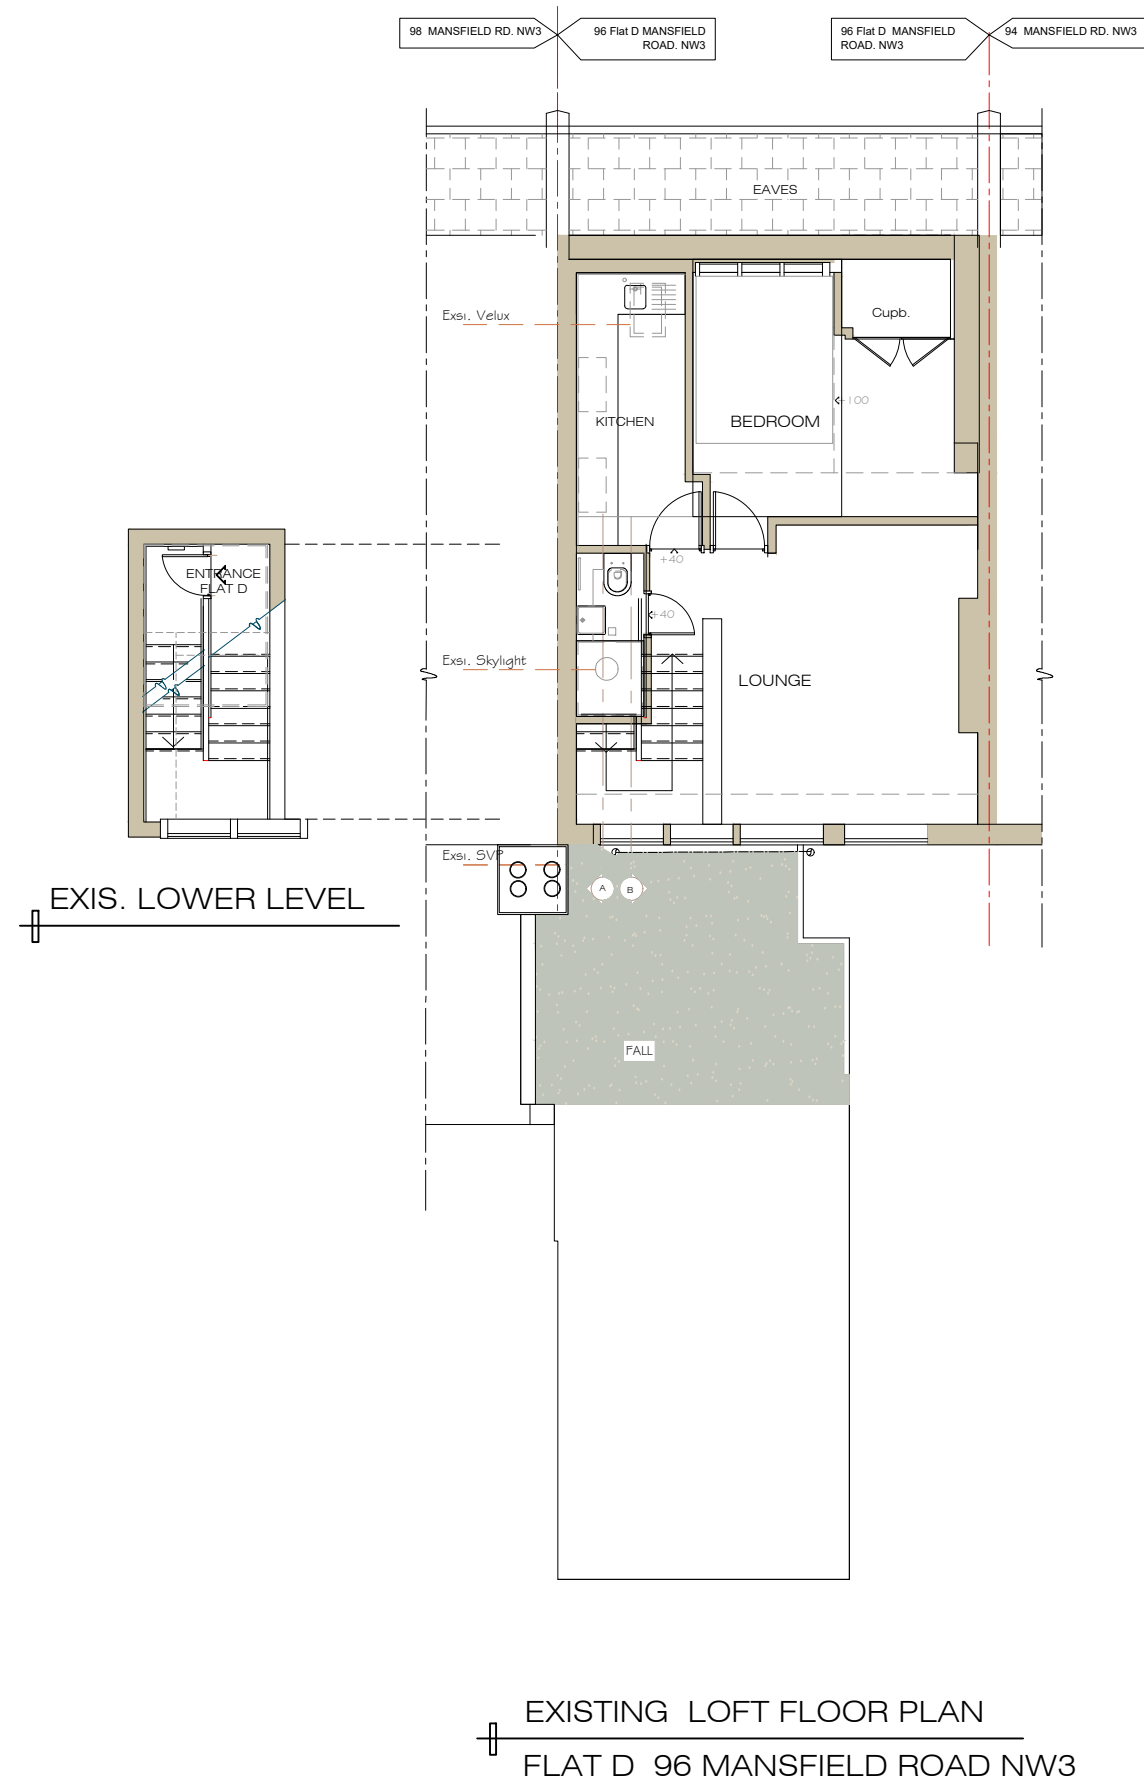

Notes


These drawings are strictly copyright and are not to be used, printed or copied in any form unless expressly permitted by ASB Architects. Any scale indicated on the drawing is only correct provided the drawing is printed at the original 'Sheet Size' field. This is typically A1 or A3, printed without reduction, @ 100%

This drawing may include information shown in colour as indicated by the 'Printing' field. If the drawing is received incorrectly please refer to the sender or Architects.

Do not scale from these drawings. Refer to figured dimensions only and, where these are missing or cannot be inferred from the given dimensions, refer to the Architect for instruction.


Inform the Architect as soon as possible of any discrepancies found on site.

This drawing is to be read in conjunction with the structural engineers' drawings, all other layout and detail drawings together with the Schedule of Works and Specification.

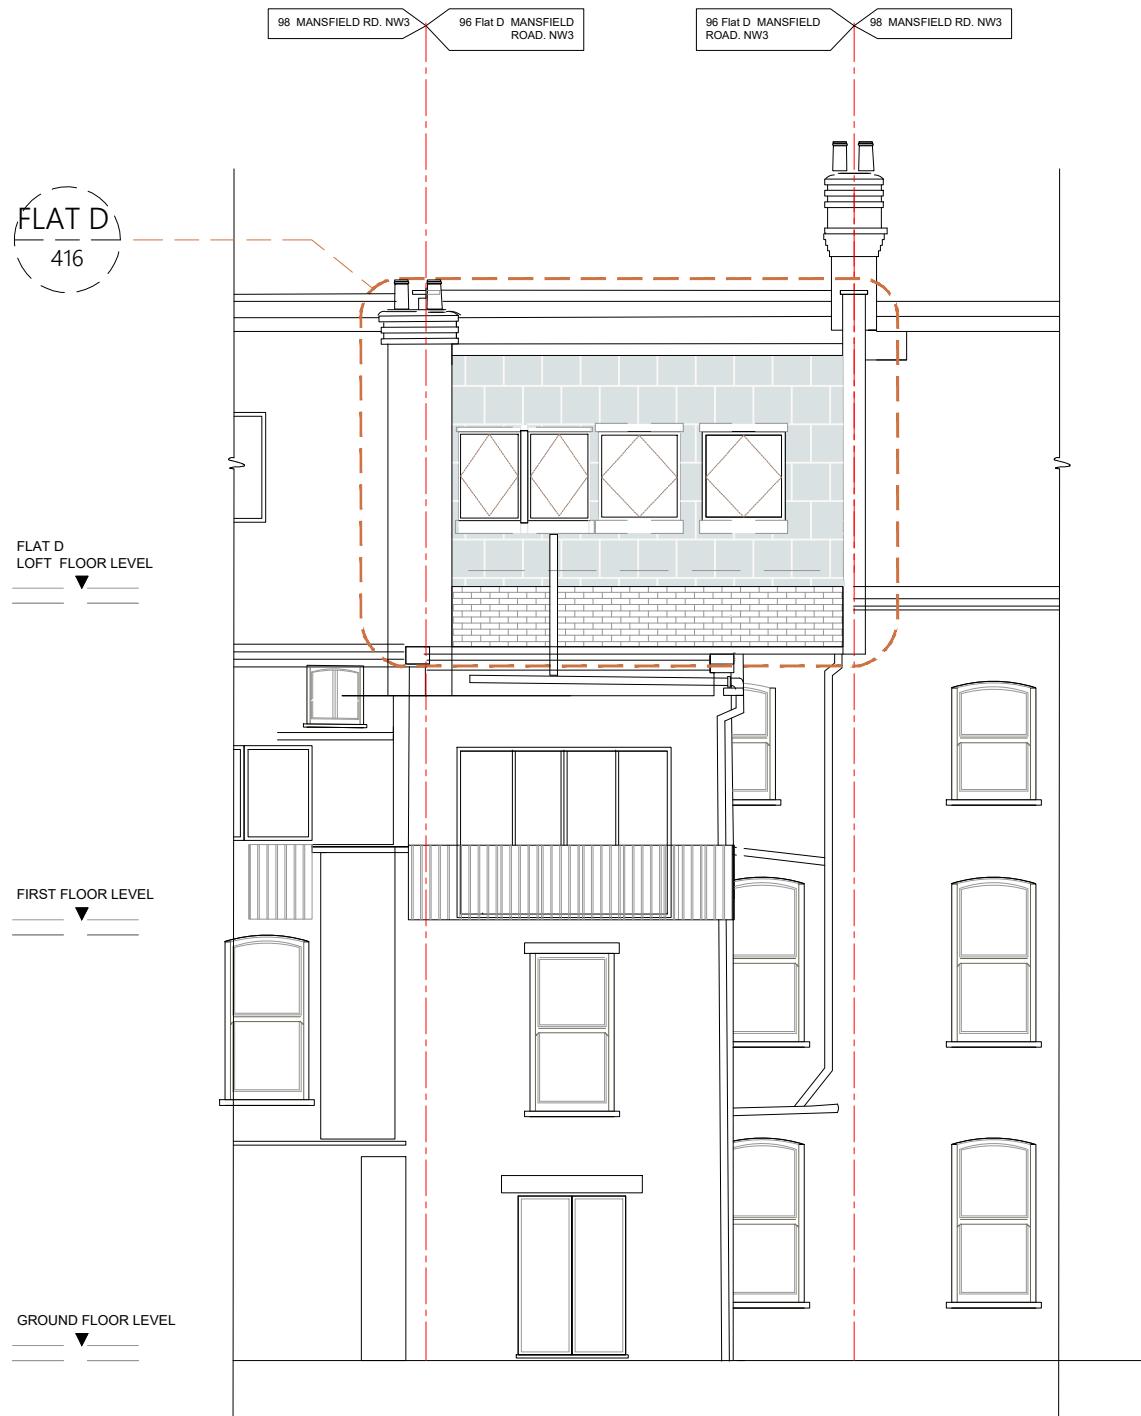

EXISTING NORTH ELEVATION
EXISTING 96 MANSFIELD ROAD ELEVATION

0 500 1000 3000 mm

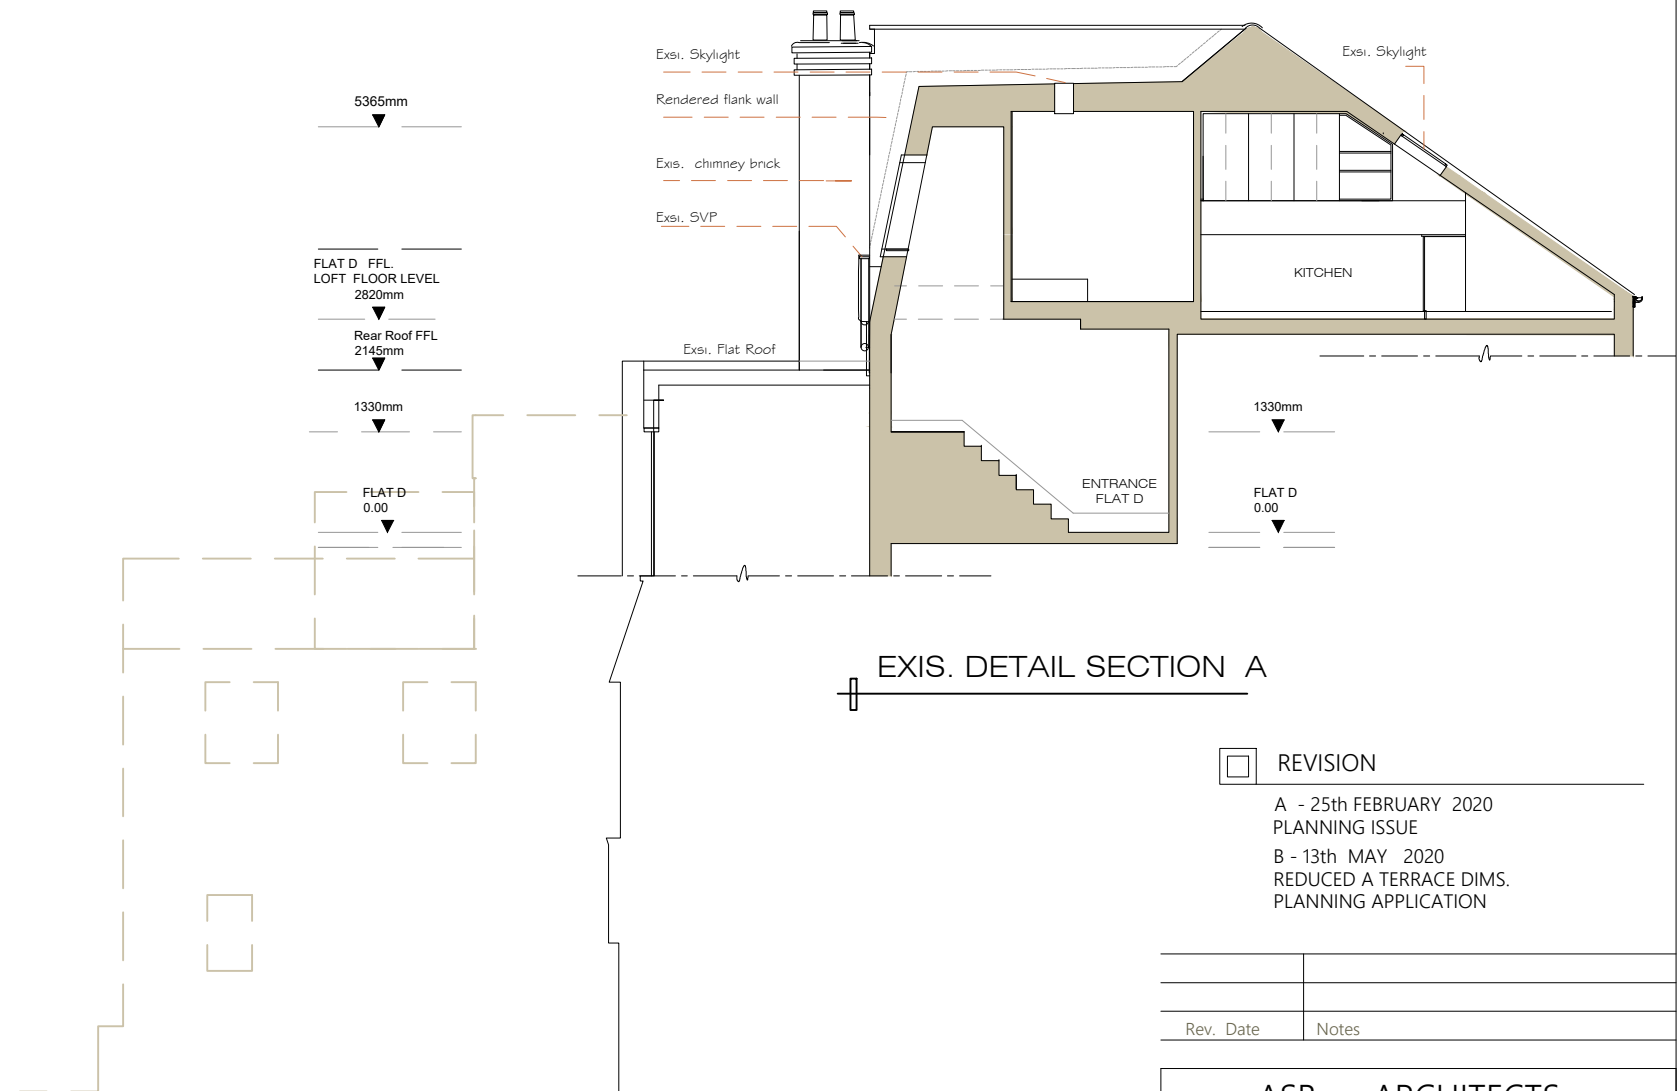

REVISION
A - 25th FEBRUARY 2020 PLANNING ISSUE
B - 13th MAY 2020 REDUCED A TERRACE DIMS. PLANNING APPLICATION

Rev.	Date	Notes

ASB ARCHITECTS			
215 West End Lane West Hampstead London NW6 1XJ T: 020 7431 5221 F: 02074315114 E: amos@asbarchitects.com			
Project	FLAT D 96 MANSFIELD ROAD NW3 2HX		
Drawing	EXSIT. REAR ELEVATION AND SECTION A-A		
Dwg status	-	Date ©	FEBRUARY 2020
Project Ref	416	Printing	-
SCALE	1:100	Sheet size	A3
	Drg No	Rev.	
	06	B	

Notes

These drawings are strictly copyright and are not to be used, printed, or copied in any form unless expressly permitted by ASB Architects. Any scale indicated on the drawing is only correct provided the drawing is printed at the original "Sheet Size" field. This is typically A1 or A3, printed without reduction, @ 100%

This drawing may include information shown in colour as indicated by the "Printing" field. If the drawing is received incorrectly please refer to the sender or Architects.

Do not scale from these drawings. Refer to figured dimensions only and, where these are missing or cannot be inferred from the given dimensions, refer to the Architect for instruction.

Inform the Architect as soon as possible of any discrepancies found on site.

This drawing is to be read in conjunction with the structural engineers' drawings, all other layout and detail drawings together with the Schedule of Works and Specification.



EXISTING FRONT ELEVATION
96 MANSFIELD ROAD ELEVATION



PROPOSED FRONT ELEVATION
96 MANSFIELD ROAD ELEVATION

<input type="checkbox"/>	REVISION
A - 25th FEBRUARY 2020 PLANNING ISSUE	
B - 13th MAY 2020 REDUCED A TERRACE DIMS. PLANNING APPLICATION	

Rev. Date	Notes

ASB ARCHITECTS			
215 West End Lane West Hampstead London NW6 1XJ T: 020 7431 5221 F: 02074315114 E: amos@asbarchitects.com			
Project	FLAT D 96 MANSFIELD ROAD NW3 2HX		
Drawing	EXISTING AND PROPOSED FRONT ELEVATIONS		
Dwg status	-	Date ©	FEBRUARY 202
Project Ref	416	Printing	-
SCALE	1:100	Sheet size	A3
	Drg No	Rev.	
	07	B	