

Notes

These drawings are strictly copyright and are not to be used, printed, or copied in any form unless expressly permitted by ASB Architects. Any scale indicated on the drawing is only correct provided the drawing is printed at the original "Sheet Size" field. This is typically A1 or A3, printed without reduction, @ 100%.

This drawing may include information shown in colour as indicated by the "Printing" field. If the drawing is received incorrectly please refer to the sender or Architects.

Do not scale from these drawings. Refer to figured dimensions only and, where these are missing or cannot be inferred from the given dimensions, refer to the Architect for instruction.

Inform the Architect as soon as possible of any discrepancies found on site.

This drawing is to be read in conjunction with the structural engineers' drawings, all other layout and detail drawings together with the Schedule of Works and Specification.



EXISTING FRONT ELEVATION  
96 MANSFIELD ROAD ELEVATION



PROPOSED FRONT ELEVATION  
96 MANSFIELD ROAD ELEVATION

REVISION
A - 25th FEBRUARY 2020 PLANNING ISSUE
B - 13th MAY 2020 REDUCED A TERRACE DIMS. PLANNING APPLICATION

Rev.	Date	Notes

**ASB ARCHITECTS**  
 215 West End Lane West Hampstead  
 London NW6 1XJ T: 020 7431 5221 F:  
 02074315114 E: amos@asbarchitects.com

Project **FLAT D  
96 MANSFIELD ROAD NW3 2HX**

Drawing **EXISTING AND PROPOSED  
FRONT ELEVATIONS**

Dwg status	-	Date ©	FEBRUARY 2020
Project Ref	416	Printing	-
SCALE	1:100	Sheet size	A3

Drg No	Rev.
07	B

Notes

These drawings are strictly copyright and are not to be used, printed or copied in any form unless expressly permitted by ASB Architects. Any scale indicated on the drawing is only correct provided the drawing is printed at the original 'Sheet Size' field. This is typically A1 or A3, printed without reduction, @ 100%


This drawing may include information shown in colour as indicated by the 'Printing' field. If the drawing is received incorrectly please refer to the sender or Architects.

Do not scale from these drawings. Refer to figured dimensions only and, where these are missing or cannot be inferred from the given dimensions, refer to the Architect for instruction.


Inform the Architect as soon as possible of any discrepancies found on site.

This drawing is to be read in conjunction with the structural engineers' drawings, all other layout and detail drawings together with the Schedule of Works and Specification.


- REVISION
- A - 25th FEBRUARY 2020  
PLANNING ISSUE
  - B - 13th MAY 2020  
REDUCED A TERRACE DIMS.  
PLANNING APPLICATION

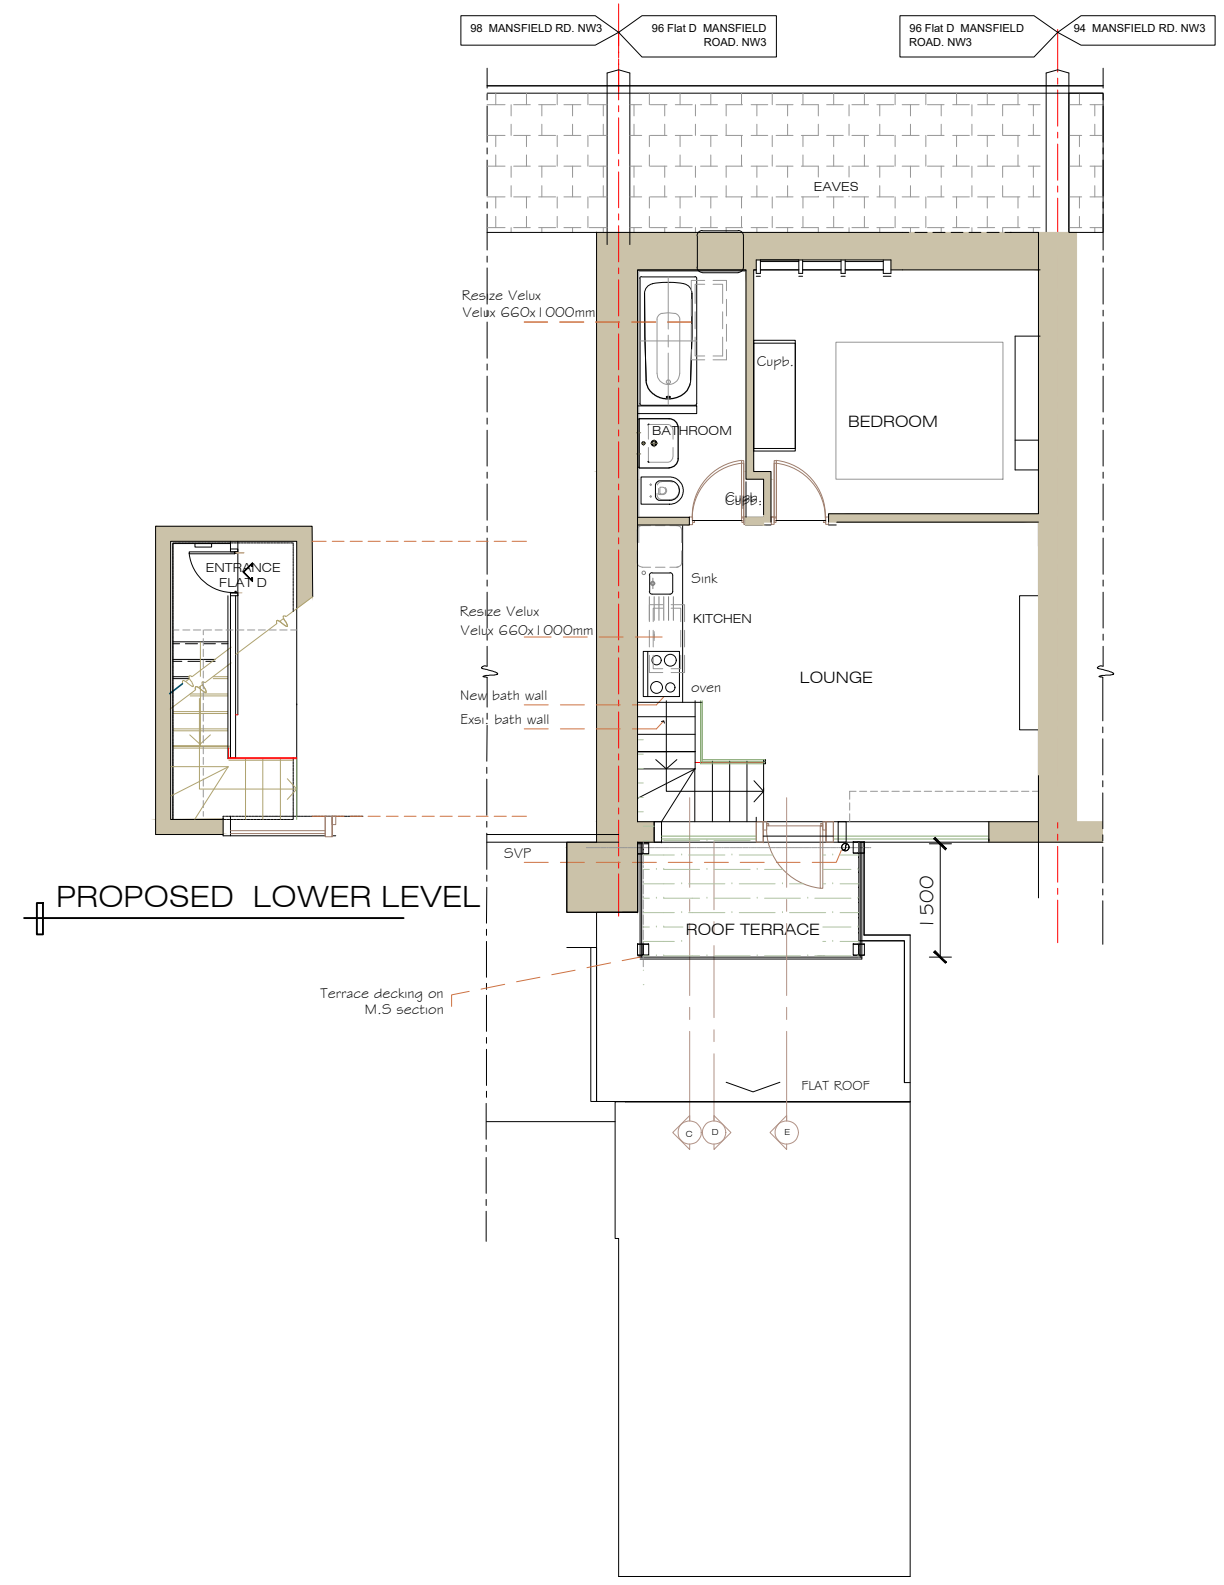

PROPOSED LOFT FLOOR PLAN  
96 MANSFIELD ROAD FLAT D

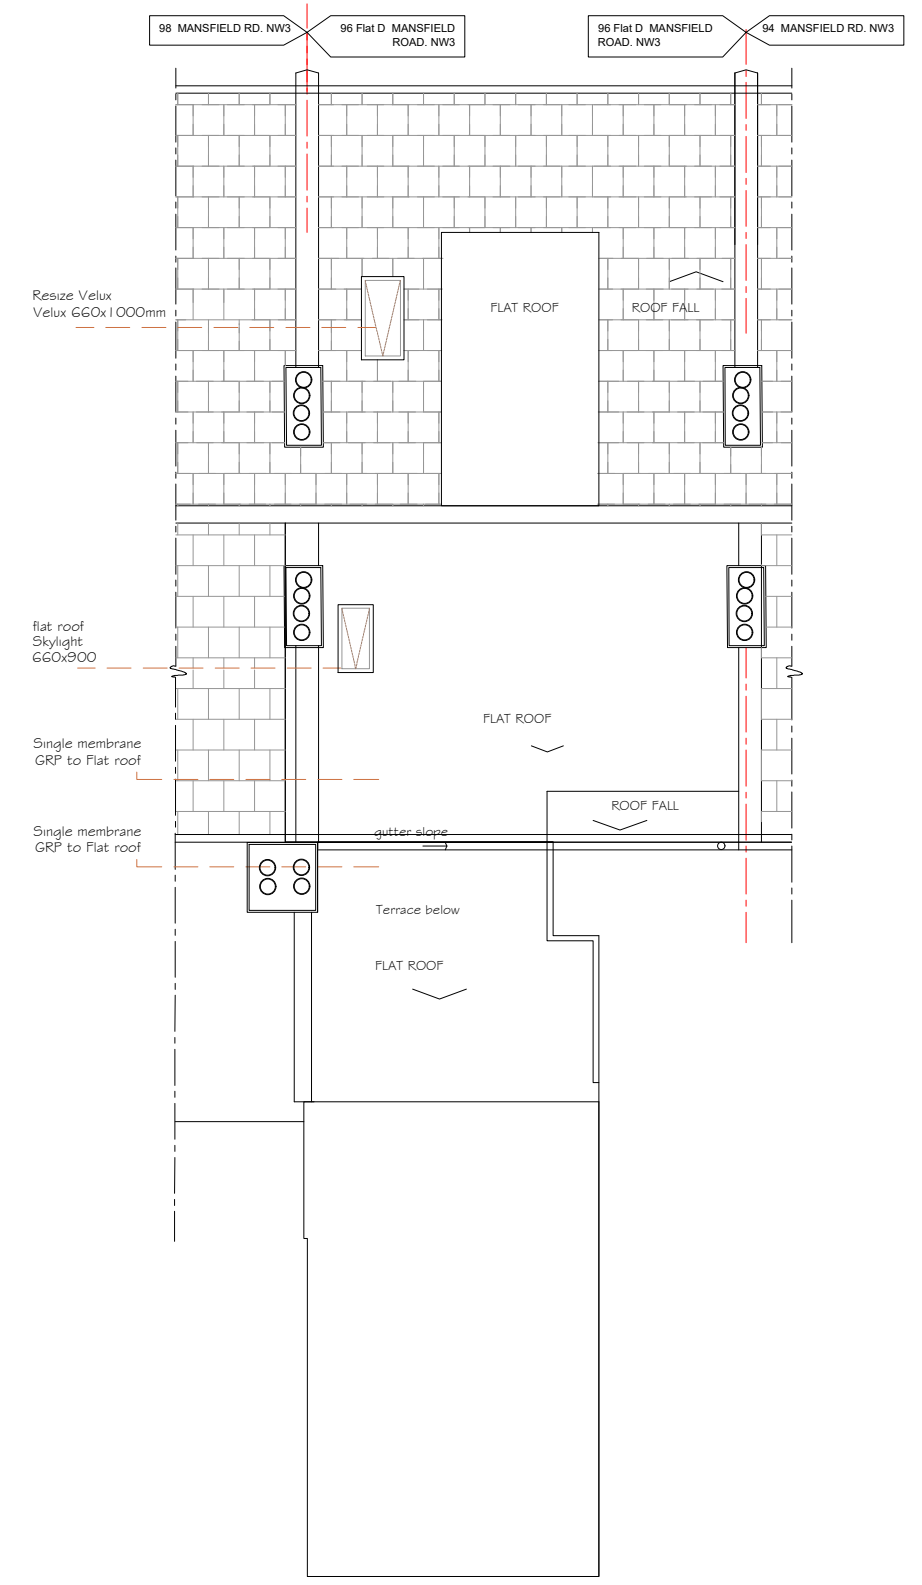

PROPOSED ROOF PLAN

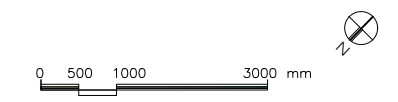

Rev. Date	Notes

**ASB ARCHITECTS**  
 215 West End Lane West Hampstead  
 London NW6 1XJ T: 020 7431 5221 F:  
 02074315114 E: amos@asbarchitects.com

Project **FLAT D**  
**96 MANSFIELD ROAD NW3 2HX**

Drawing **PROPOSED FLOOR ROOF PLANS**

Dwg status	-	Date ©	FEBRUARY 2020
Project Ref	416	Printing	-
SCALE	1:100	Sheet size	A3

Drg No	08	Rev.	B
--------	----	------	---

Notes


These drawings are strictly copyright and are not to be used, printed or copied in any form unless expressly permitted by ASB Architects. Any scale indicated on the drawing is only correct provided the drawing is printed at the original 'Sheet Size' field. This is typically A1 or A3, printed without reduction, @ 100%

This drawing may include information shown in colour as indicated by the 'Printing' field. If the drawing is received incorrectly please refer to the sender or Architects.

Do not scale from these drawings. Refer to figured dimensions only and, where these are missing or cannot be inferred from the given dimensions, refer to the Architect for instruction.


Inform the Architect as soon as possible of any discrepancies found on site.

This drawing is to be read in conjunction with the structural engineers' drawings, all other layout and detail drawings together with the Schedule of Works and Specification.

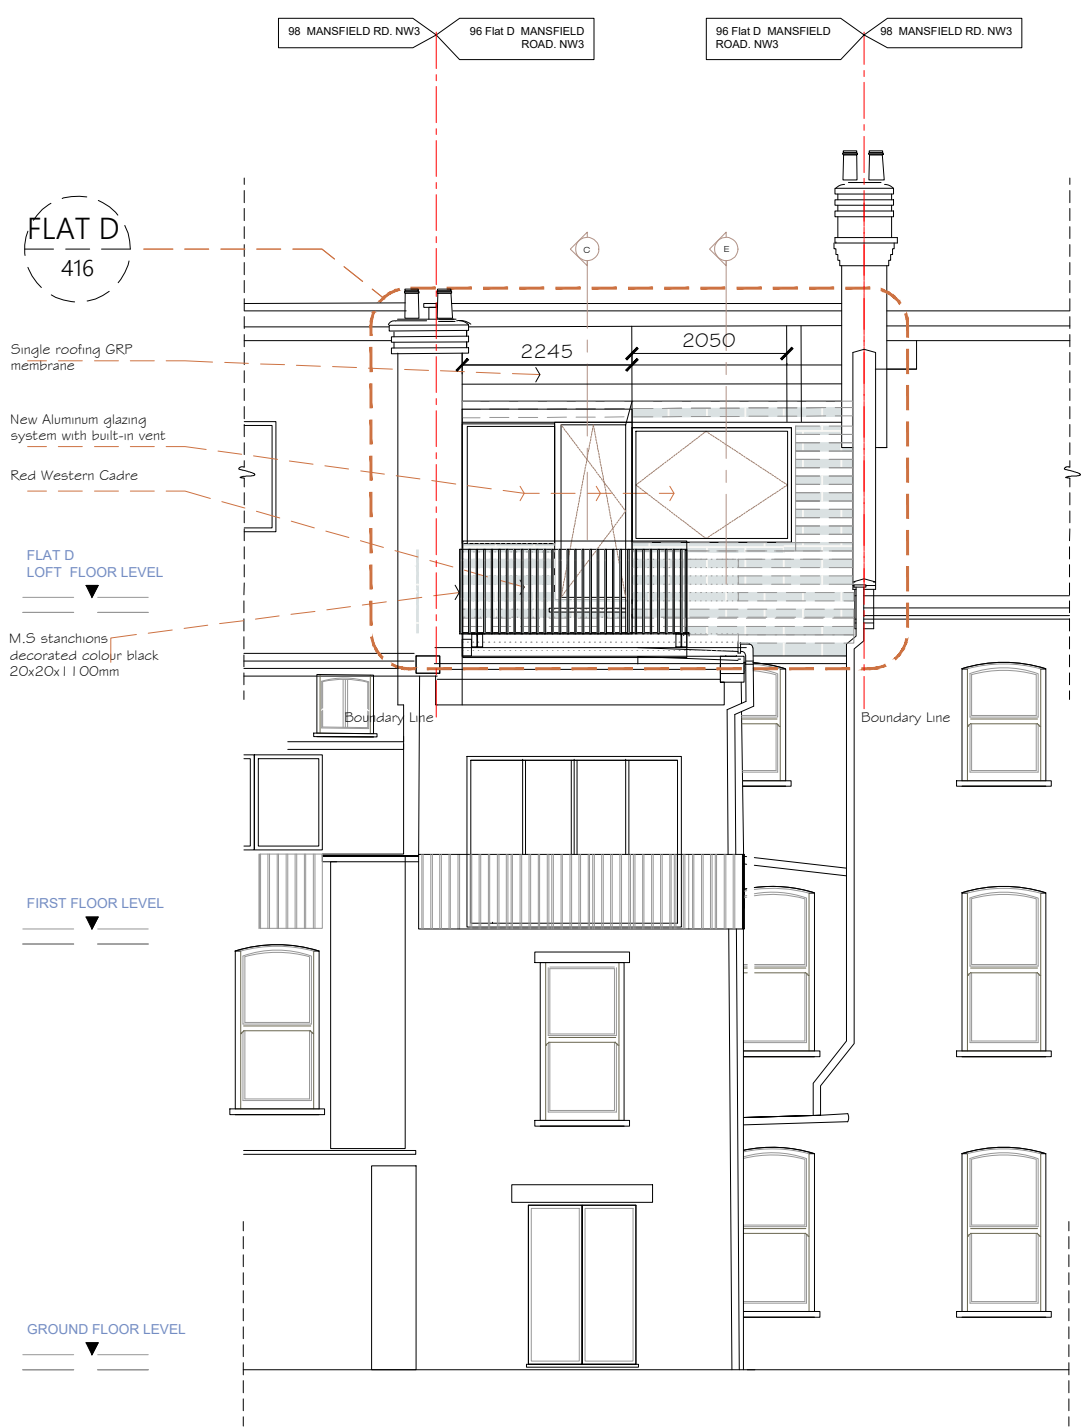


PROPOSED NORTH ELEVATION  
 PROPOSED 96 MANSFIELD ROAD ELEVATION

0 500 1000 3000 mm

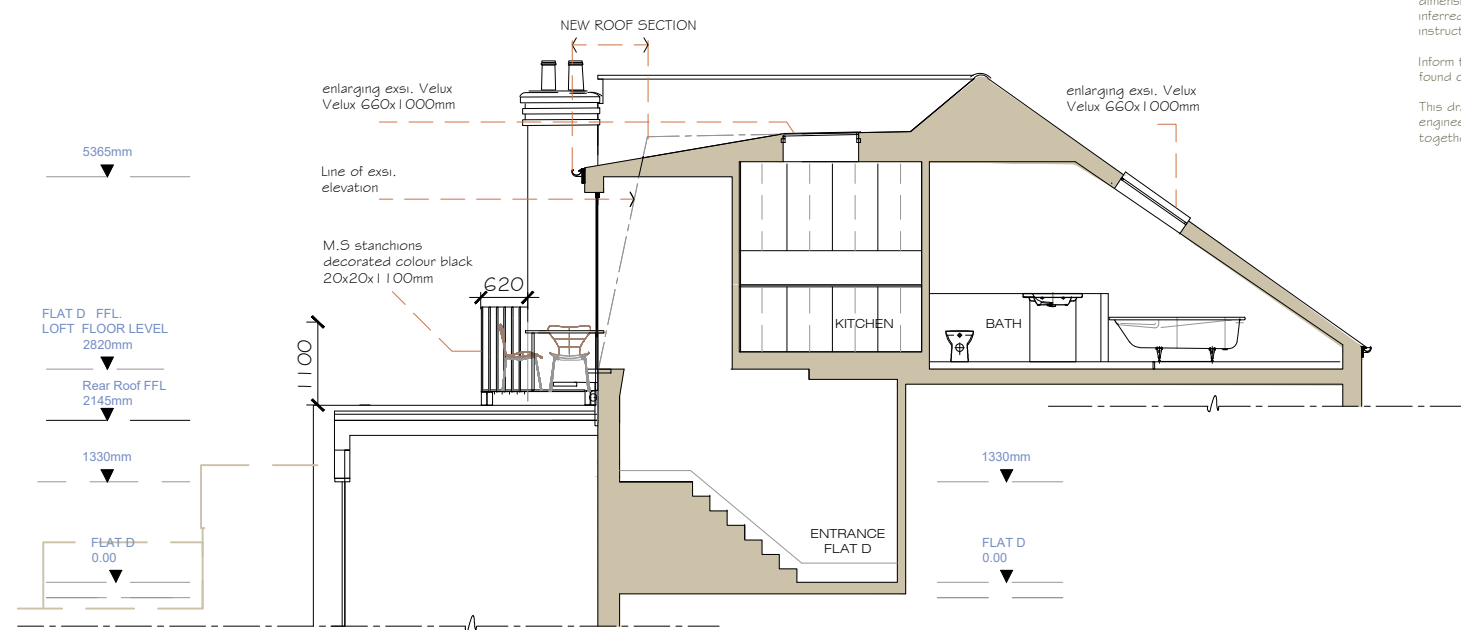

PROPOSED DETAIL SECTION C

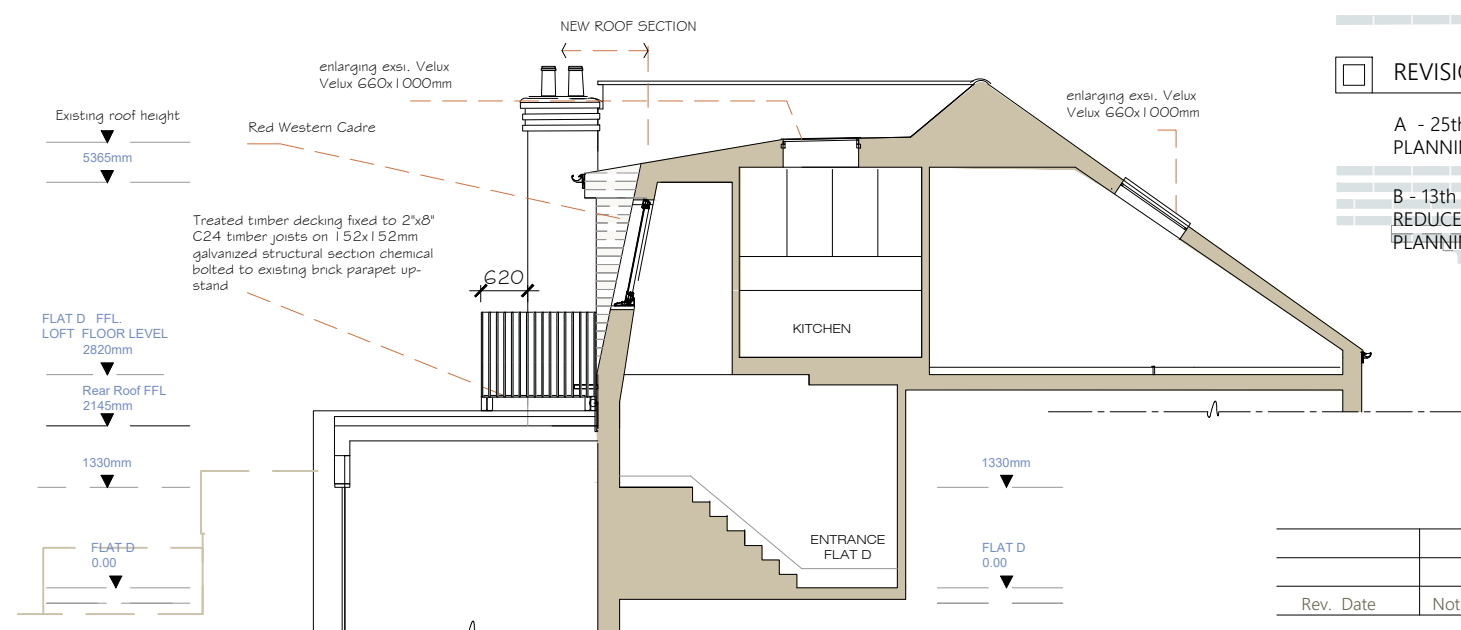

PROPOSED DETAIL SECTION E

REVISION
A - 25th FEBRUARY 2020 PLANNING ISSUE
B - 13th MAY 2020 REDUCED A TERRACE DIMS. PLANNING APPLICATION

Rev. Date	Notes

**ASB ARCHITECTS**

215 West End Lane West Hampstead  
 London NW6 1XJ T: 020 7431 5221 F:  
 02074315114 E: amos@asbarchitects.com

Project **FLAT D  
96 MANSFIELD ROAD NW3 2HX**

Drawing **PROPOSED ELEVATION AND SECTION C & E**

Dwg status -	Date © FEBRUARY 202
Project Ref 416	Printing -
SCALE 1:100	Sheet size A3

Drg No	Rev.
09	B

Notes

These drawings are strictly copyright and are not to be used, printed or copied in any form unless expressly permitted by ASB Architects. Any scale indicated on the drawing is only correct provided the drawing is printed at the original 'Sheet Size' field. This is typically A1 or A3, printed without reduction, @ 100%


This drawing may include information shown in colour as indicated by the 'Printing' field. If the drawing is received incorrectly please refer to the sender or Architects.

Do not scale from these drawings. Refer to figured dimensions only and, where these are missing or cannot be inferred from the given dimensions, refer to the Architect for instruction.

Inform the Architect as soon as possible of any discrepancies found on site.

This drawing is to be read in conjunction with the structural engineers' drawings, all other layout and detail drawings together with the Schedule of Works and Specification.

FLAT D  
416

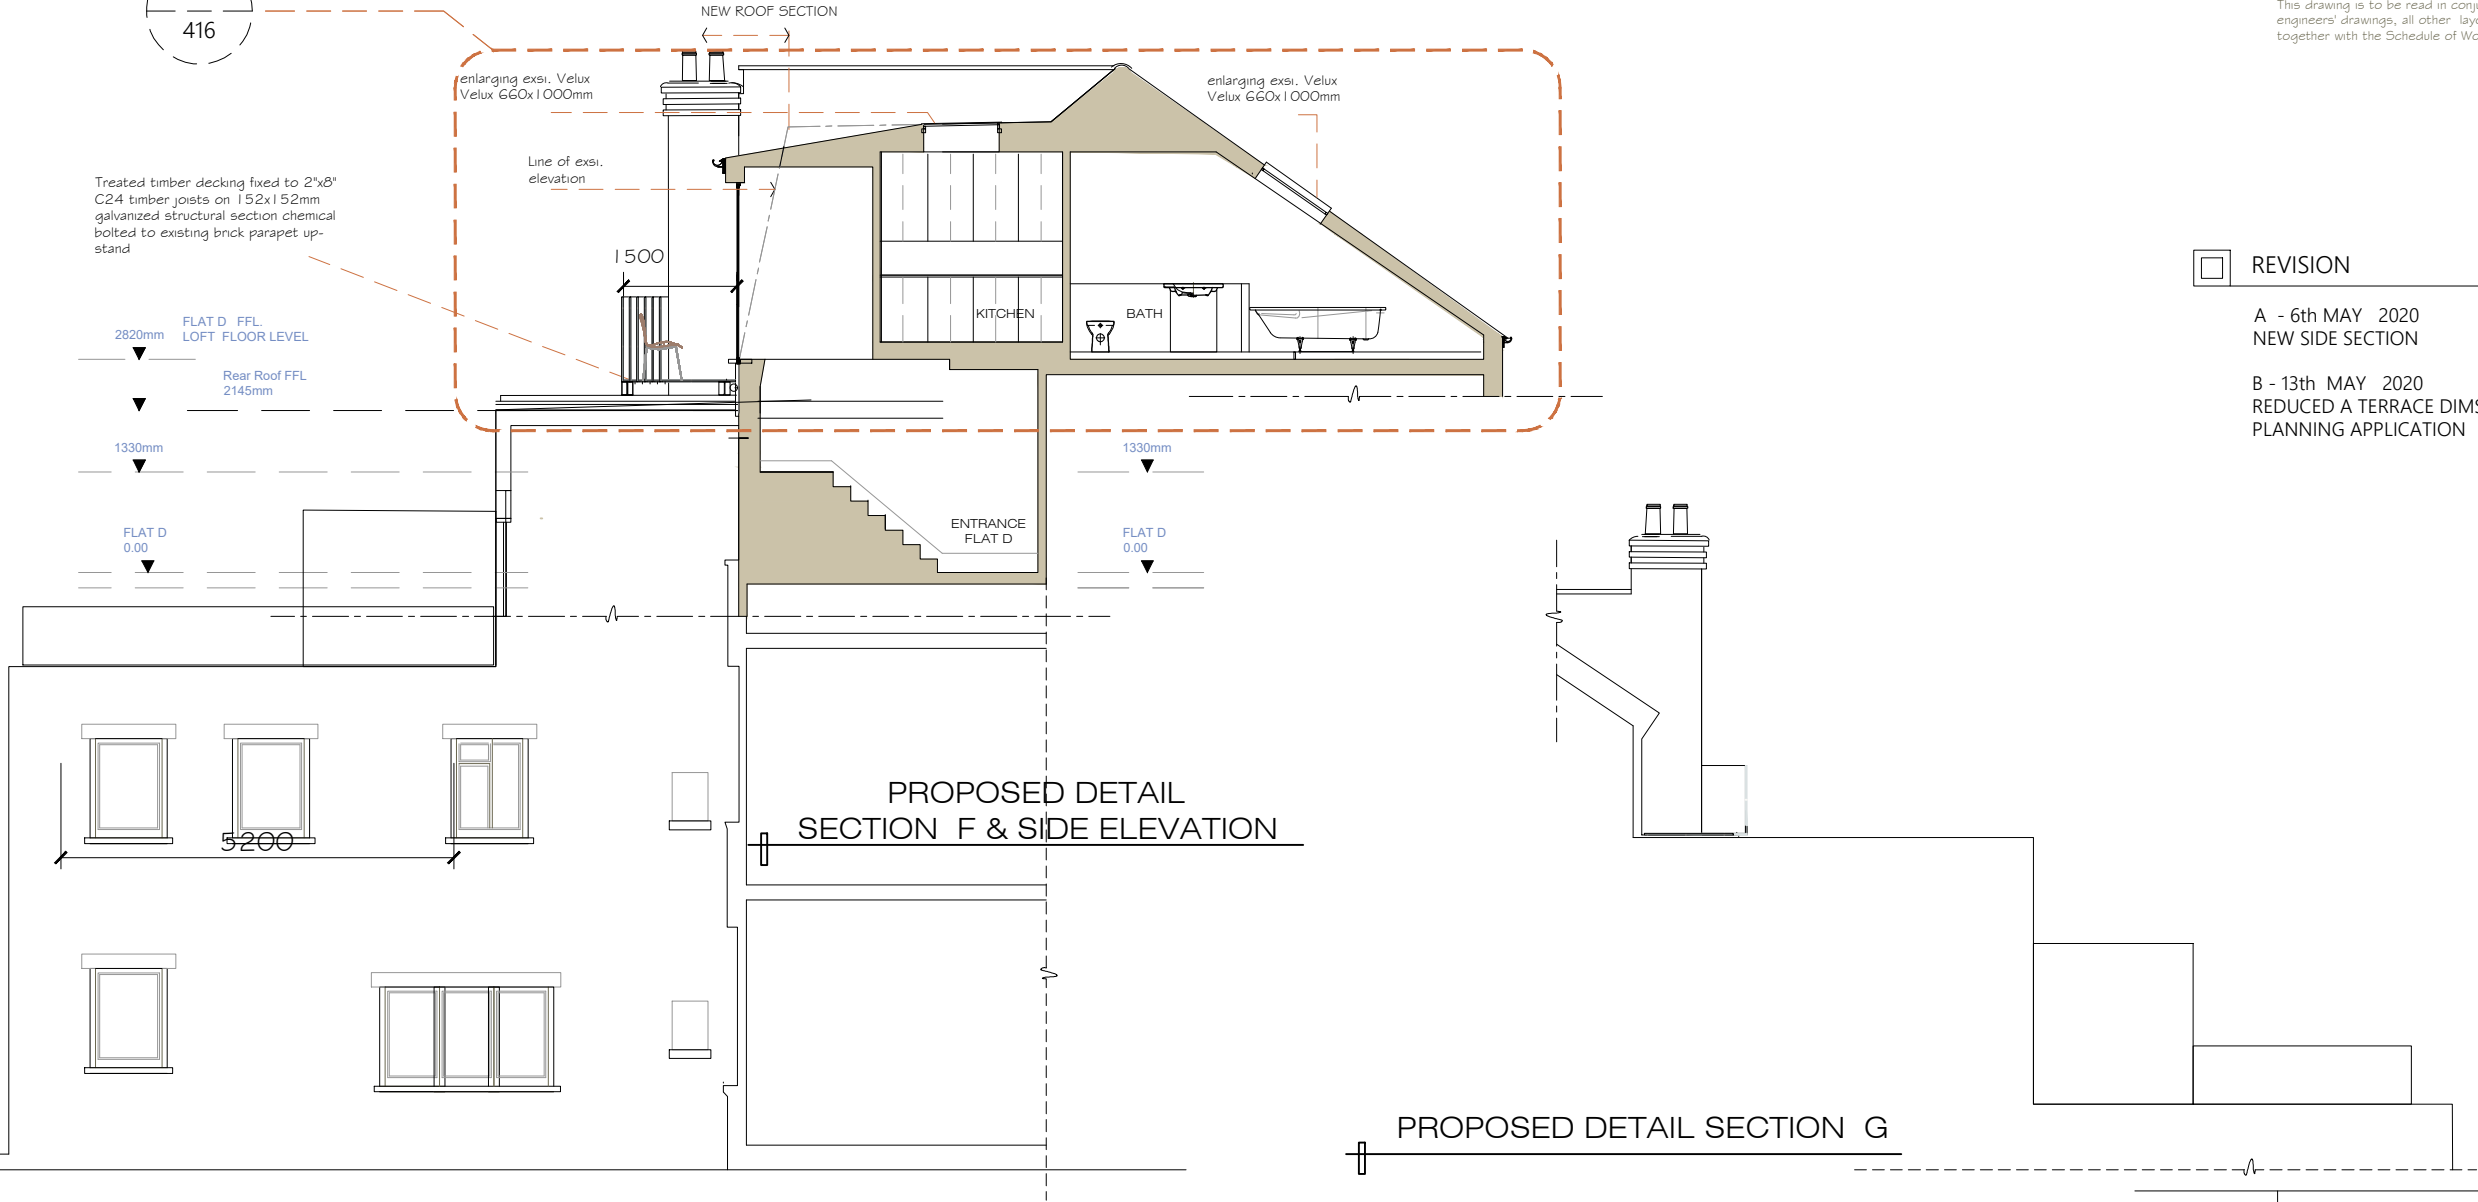

- REVISION
- A - 6th MAY 2020  
NEW SIDE SECTION
  - B - 13th MAY 2020  
REDUCED A TERRACE DIMS.  
PLANNING APPLICATION

Rev. Date	Notes

**ASB ARCHITECTS**

215 West End Lane West Hampstead  
London NW6 1XJ T: 020 7431 5221 F:  
02074315114 E: amos@asbarchitects.com

Project **FLAT D**  
**96 MANSFIELD ROAD NW3 2HX**

Drawing **NEW DETAIL SECTION F & G**

Dwg status	-	Date ©	<b>FEBRUARY 202</b>
Project Ref	<b>416</b>	Printing	-
SCALE	<b>1:100</b>	Sheet size	<b>A3</b>

Drg No	Rev.
<b>014</b>	<b>B</b>