



REV	AMENDMENT	BY	DATE

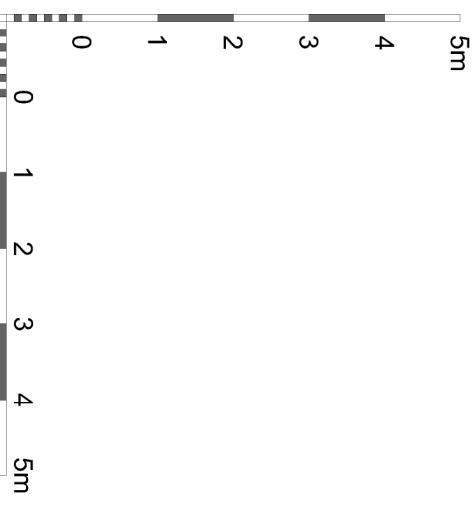

**brooks
murray**



Brooks Murray Architects
The Arts Building, Marks Place, N4 3JG
+44 (0)2077399955 architects@brooksmurray.com

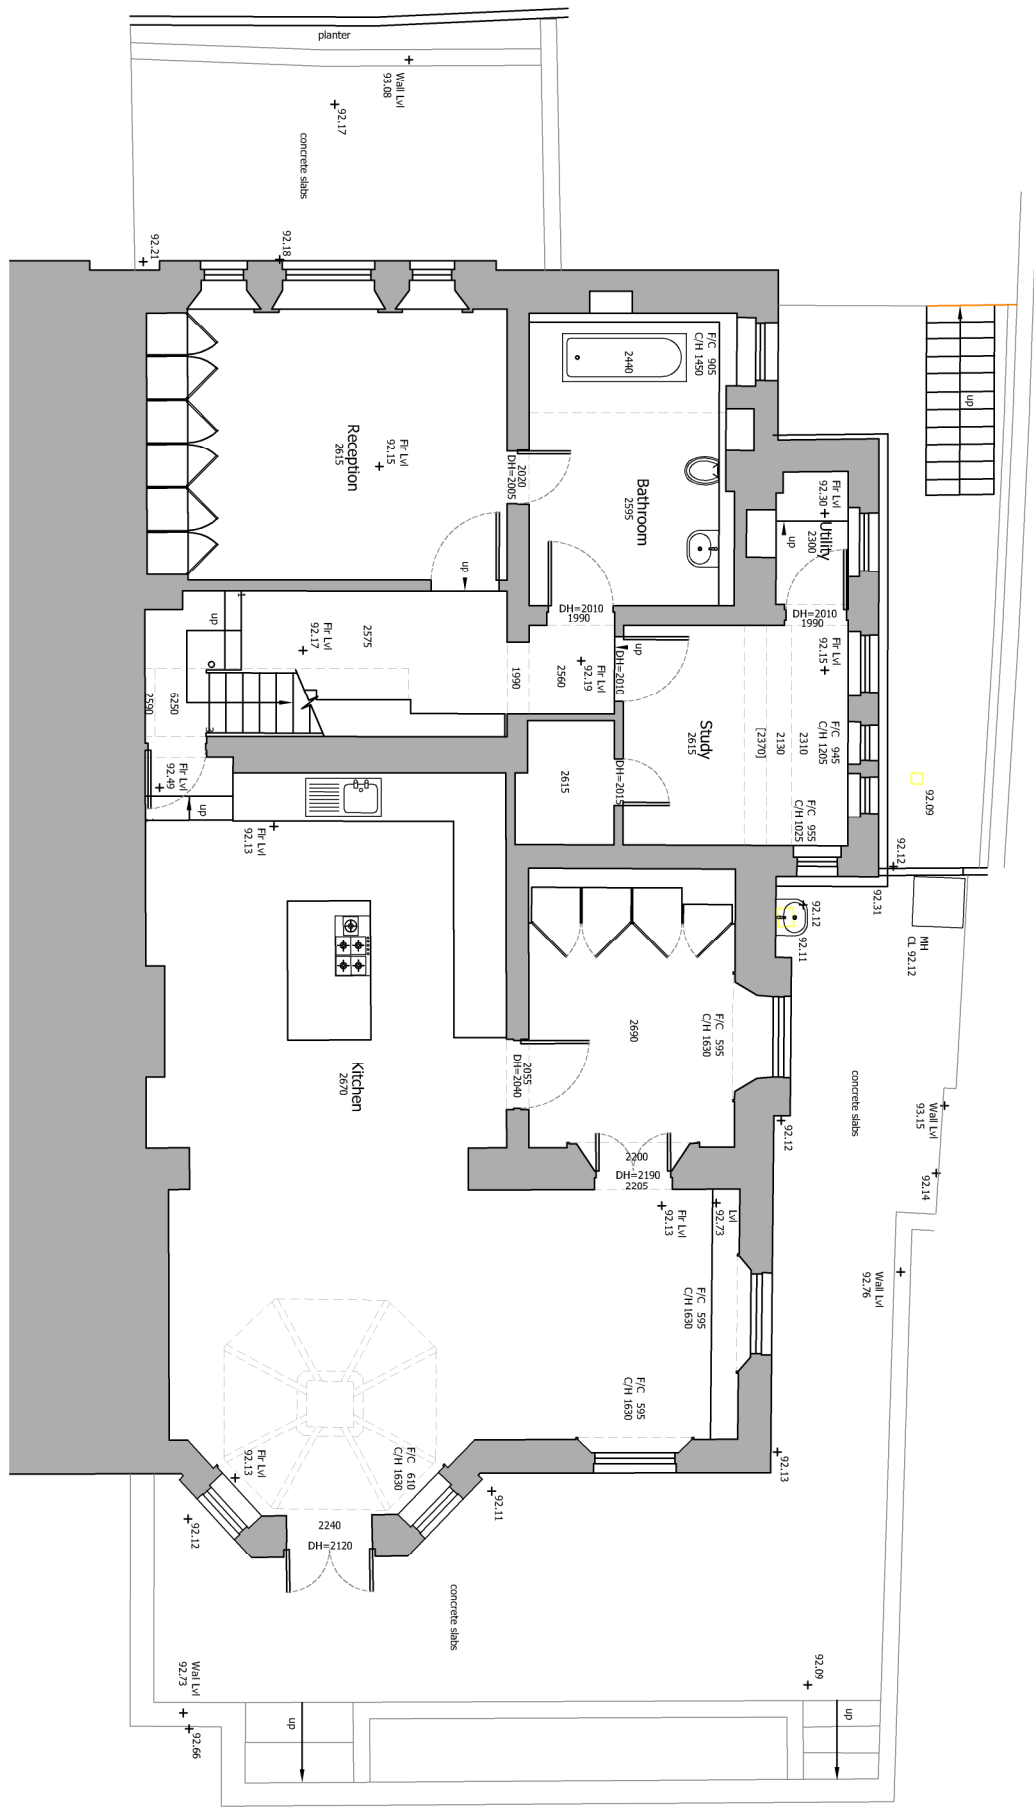

CLIENT: PRIVATE CLIENT
JOB: 14 Thurlow Road, North London, NW3 5PL
DRAWING TITLE: Existing Lower Ground Floor Plan
SCALE: 1:100 @ A3
DATE: Sept 2018
STATUS:

DRAWING NUMBER: 896.03 - 010
REV: 08
ISSUED BY:

REV.	AMENDMENT	BY	DATE
1			

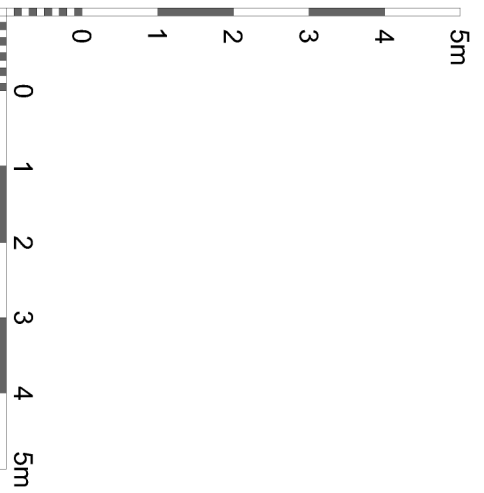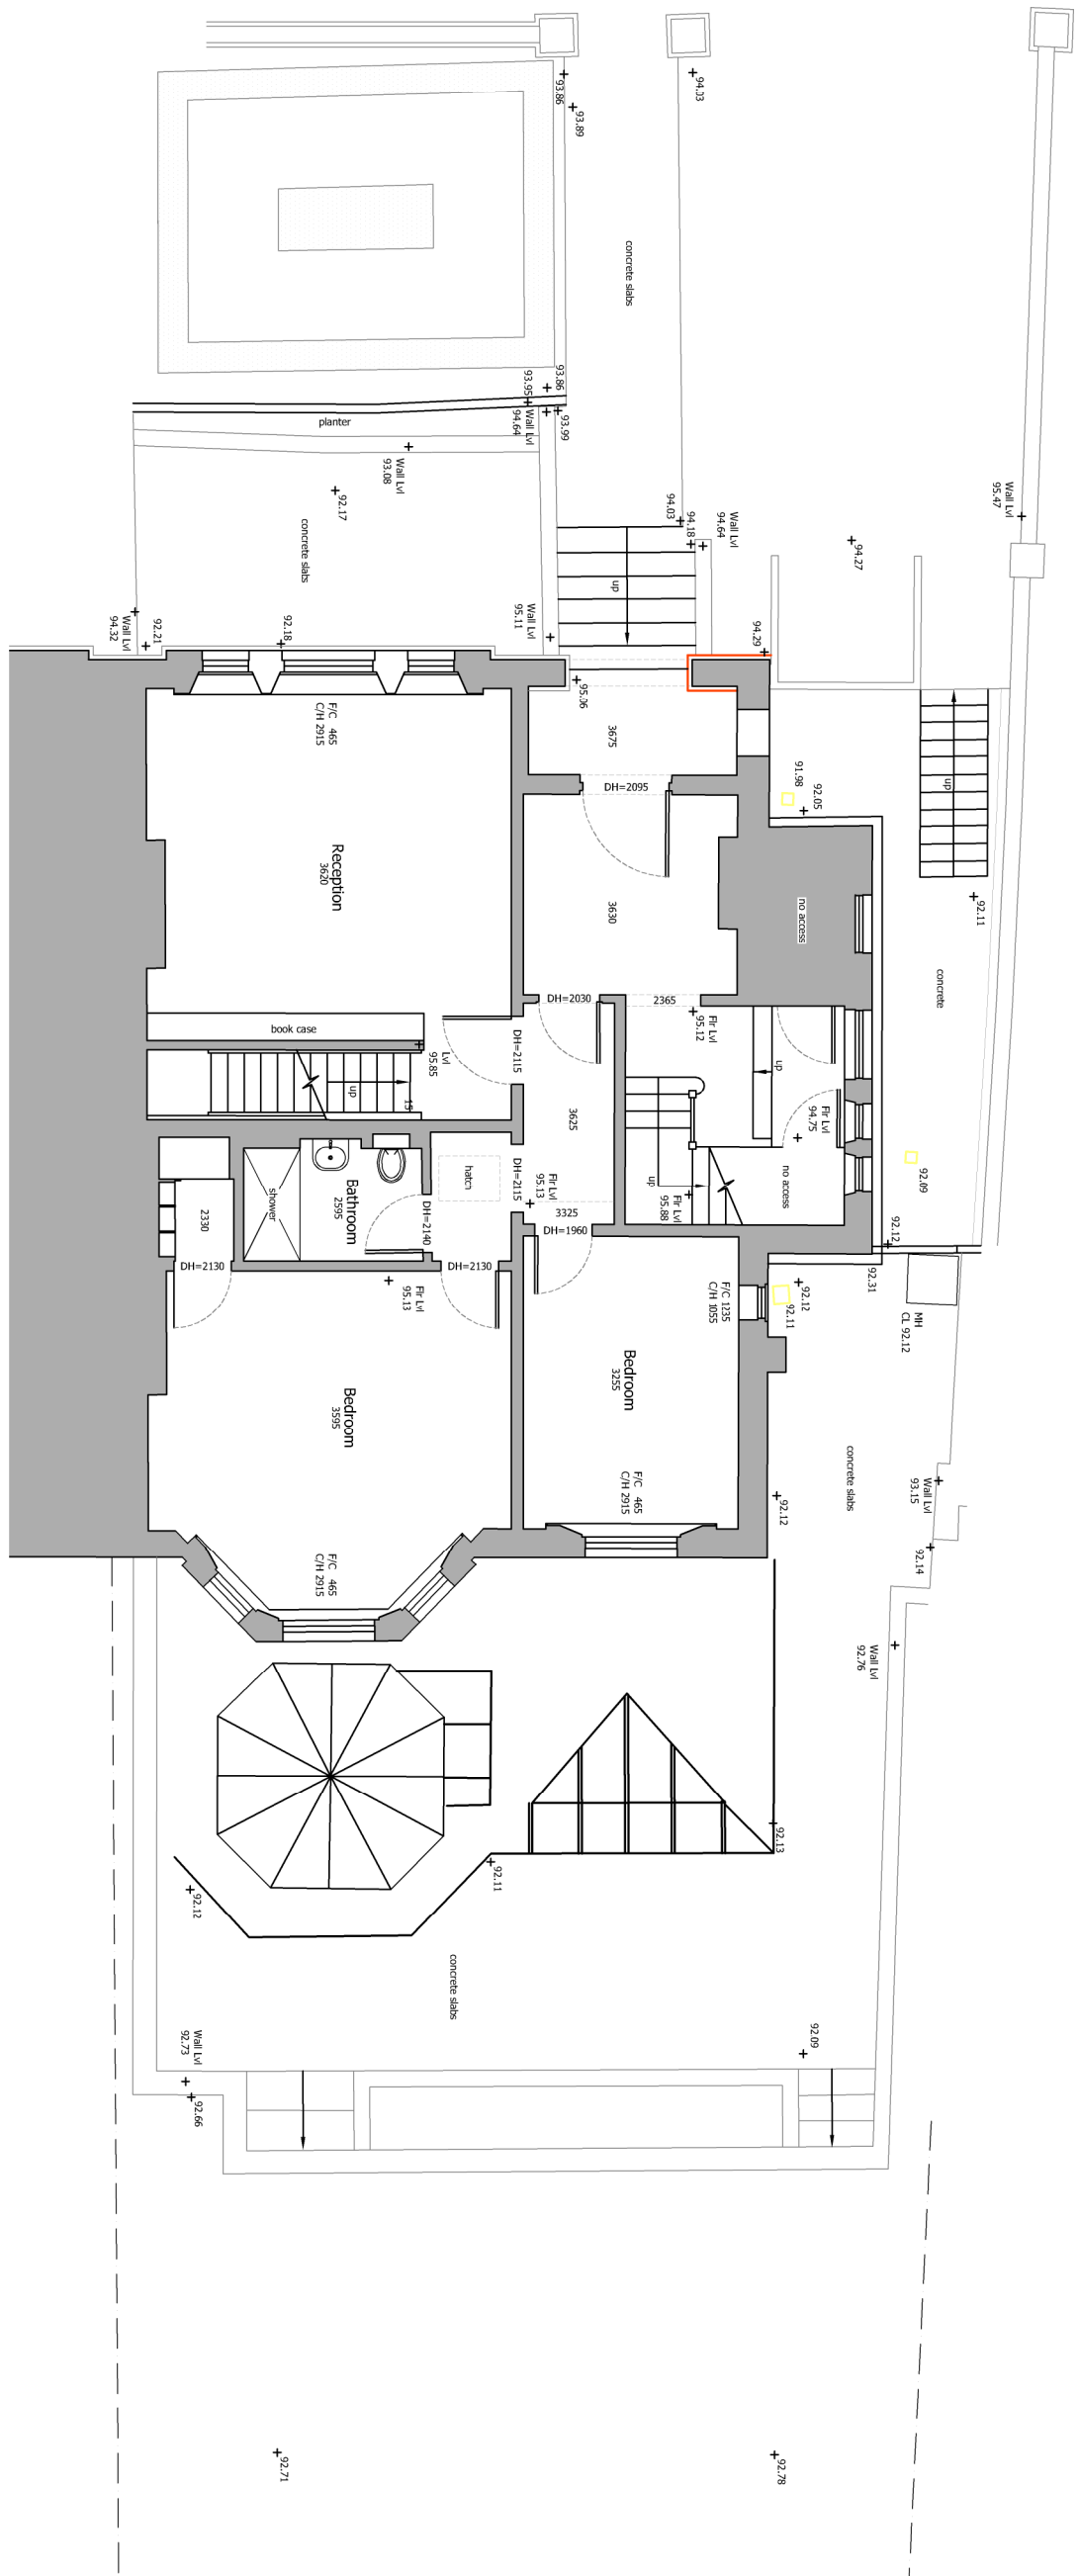

**brooks
murray**

Brooks Murray Architects
The Arts Building, Horns Place, N4 3JG
+44 (0)2077399955 architects@brooksmurray.com

CLIENT:
PRIVATE CLIENT

JOB:
14 Thurlow Road,
North London,
NW3 5PL

DRAWING TITLE:
Existing
Ground Floor Plan


SCALE:
1:100 @ A3

DATE:
Sept 2018

STATUS:

DRAWING NUMBER: 896.03 - 011
REV: OB
ISSUED BY:

REV.	AMENDMENT	BY	DATE

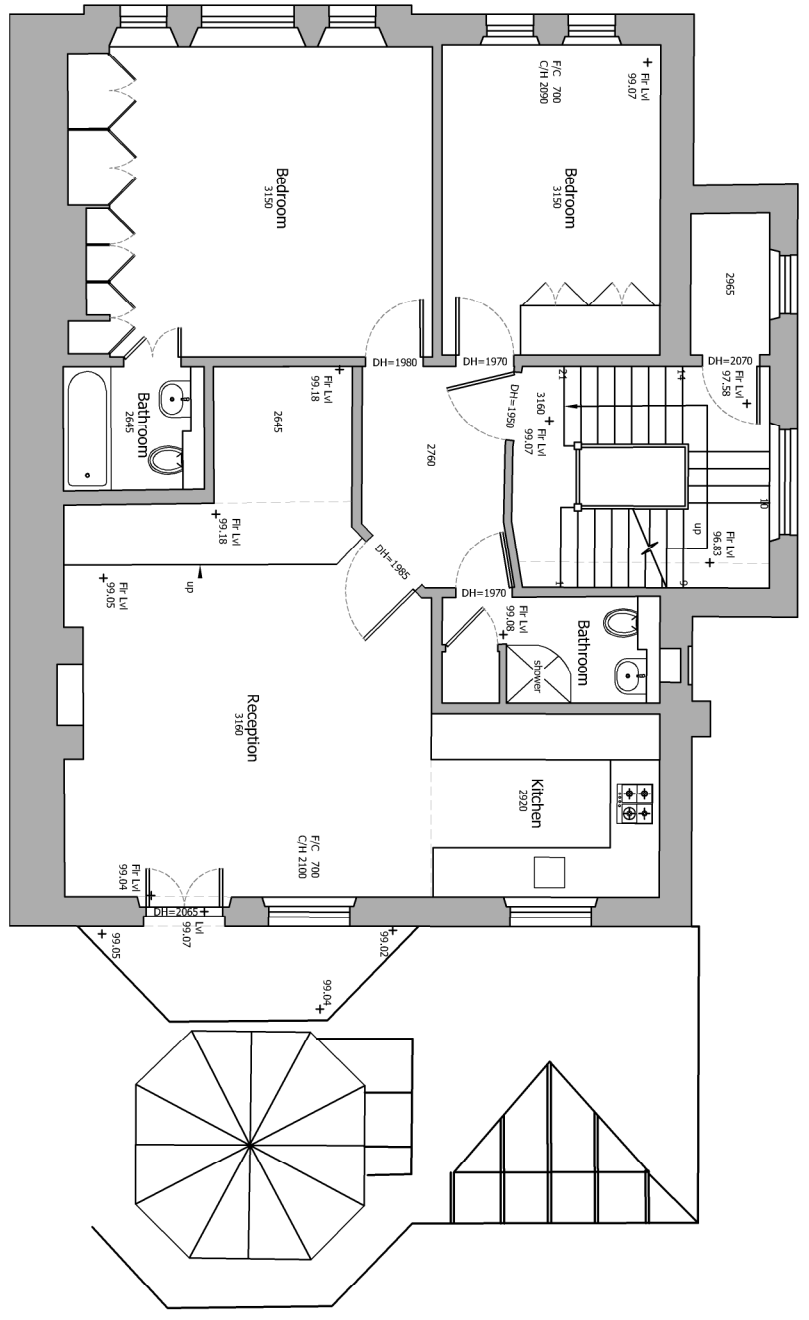


Brooks Murray Architects
 The Arts Building, Horns Place, N4 3JG
 +44 (0)2077399555 architects@brooks-murray.com



CLIENT: PRIVATE CLIENT
 JOB: 14 Thurlow Road, North London, NW3 5PL
 DRAWING TITLE: Existing First Floor Plan
 SCALE: 1:100 @ A3
 DATE: Sept 2018
 STATUS:



DRAWING NUMBER: 896.03 - 012
 REV: OB
 ISSUED BY:

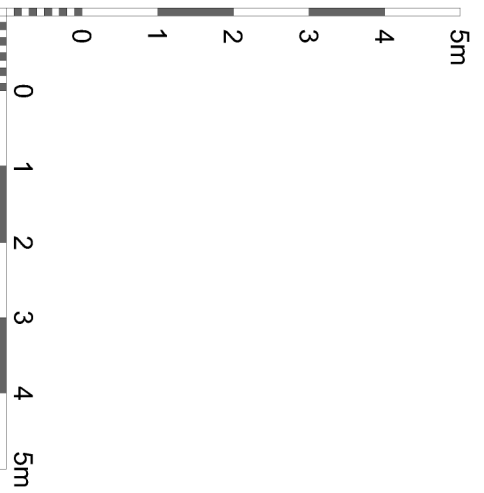

15 Thurlow Road

14 Thurlow Road

13 Thurlow Road

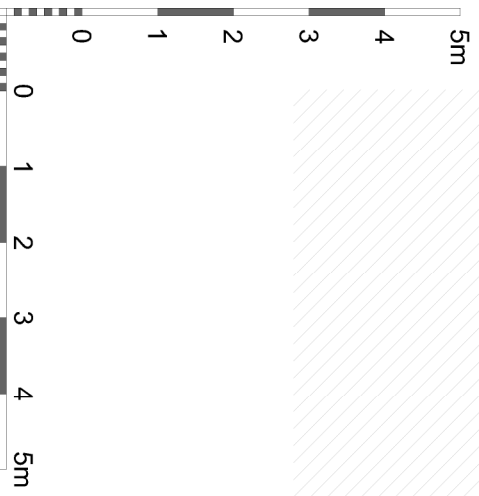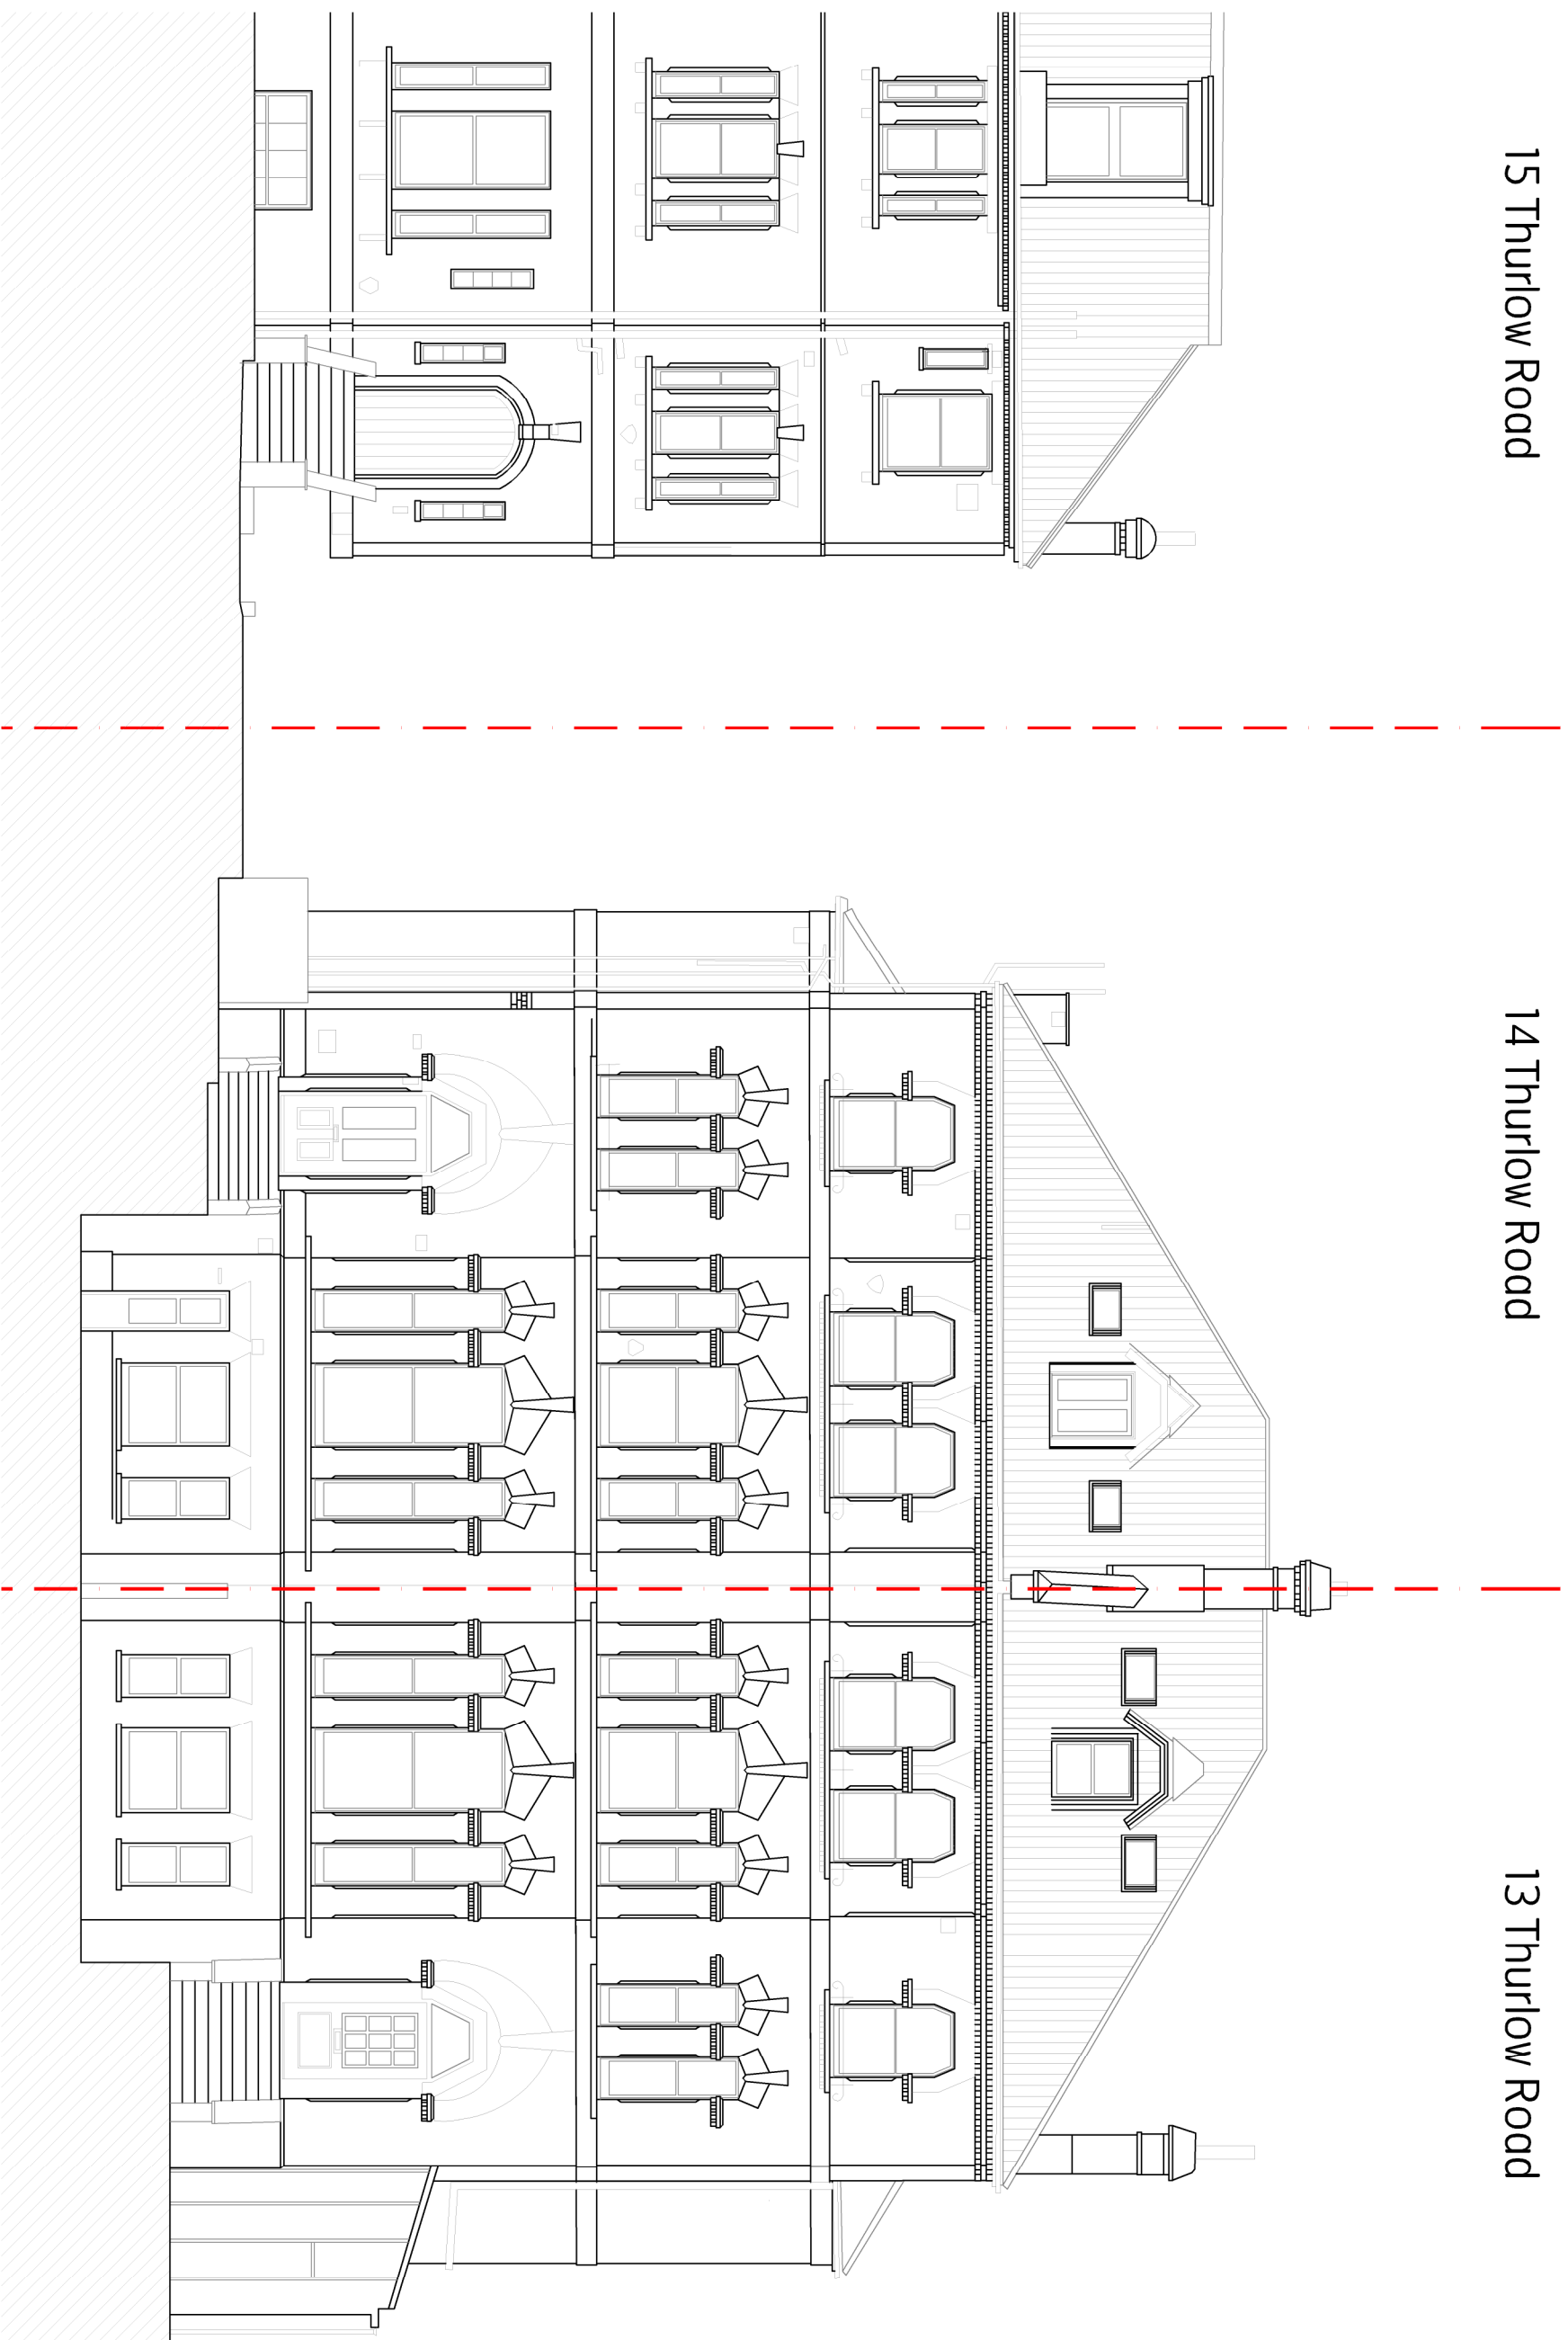

THE INFORMATION CONTAINED ON THIS SCALE FROM THE DRAWING IS FOR INFORMATION ONLY AND IS NOT TO BE USED FOR ANY OTHER PURPOSE. THE INFORMATION CONTAINED ON THIS SCALE FROM THE DRAWING IS FOR INFORMATION ONLY AND IS NOT TO BE USED FOR ANY OTHER PURPOSE.



REV.	AMENDMENT	BY:	DATE

Brooks Murray Architects
 The Arts Building, Marks Place, N4 3JG
 +44 (0)2077399955 architects@brooksmurray.com

CLIENT: PRIVATE CLIENT
 JOB: 14 Thurlow Road, North London, NW3 5PL
 DRAWING TITLE: Existing Front: Elevation

SCALE: 1:100 @ A3
 DATE: Sept 2018
 STATUS:
 DRAWING NUMBER: 896.03 - 020 REV: ISSUED BY: 08

REV.	AMENDMENT	BY:	DATE

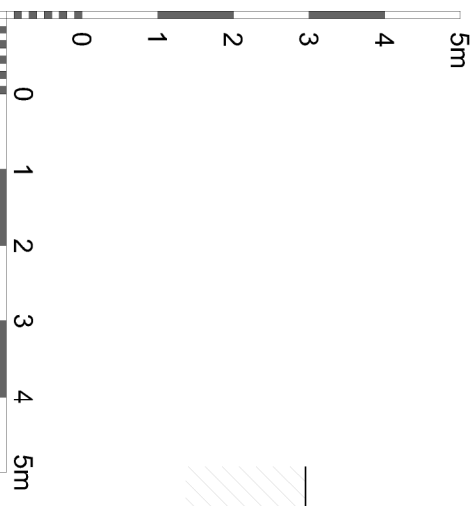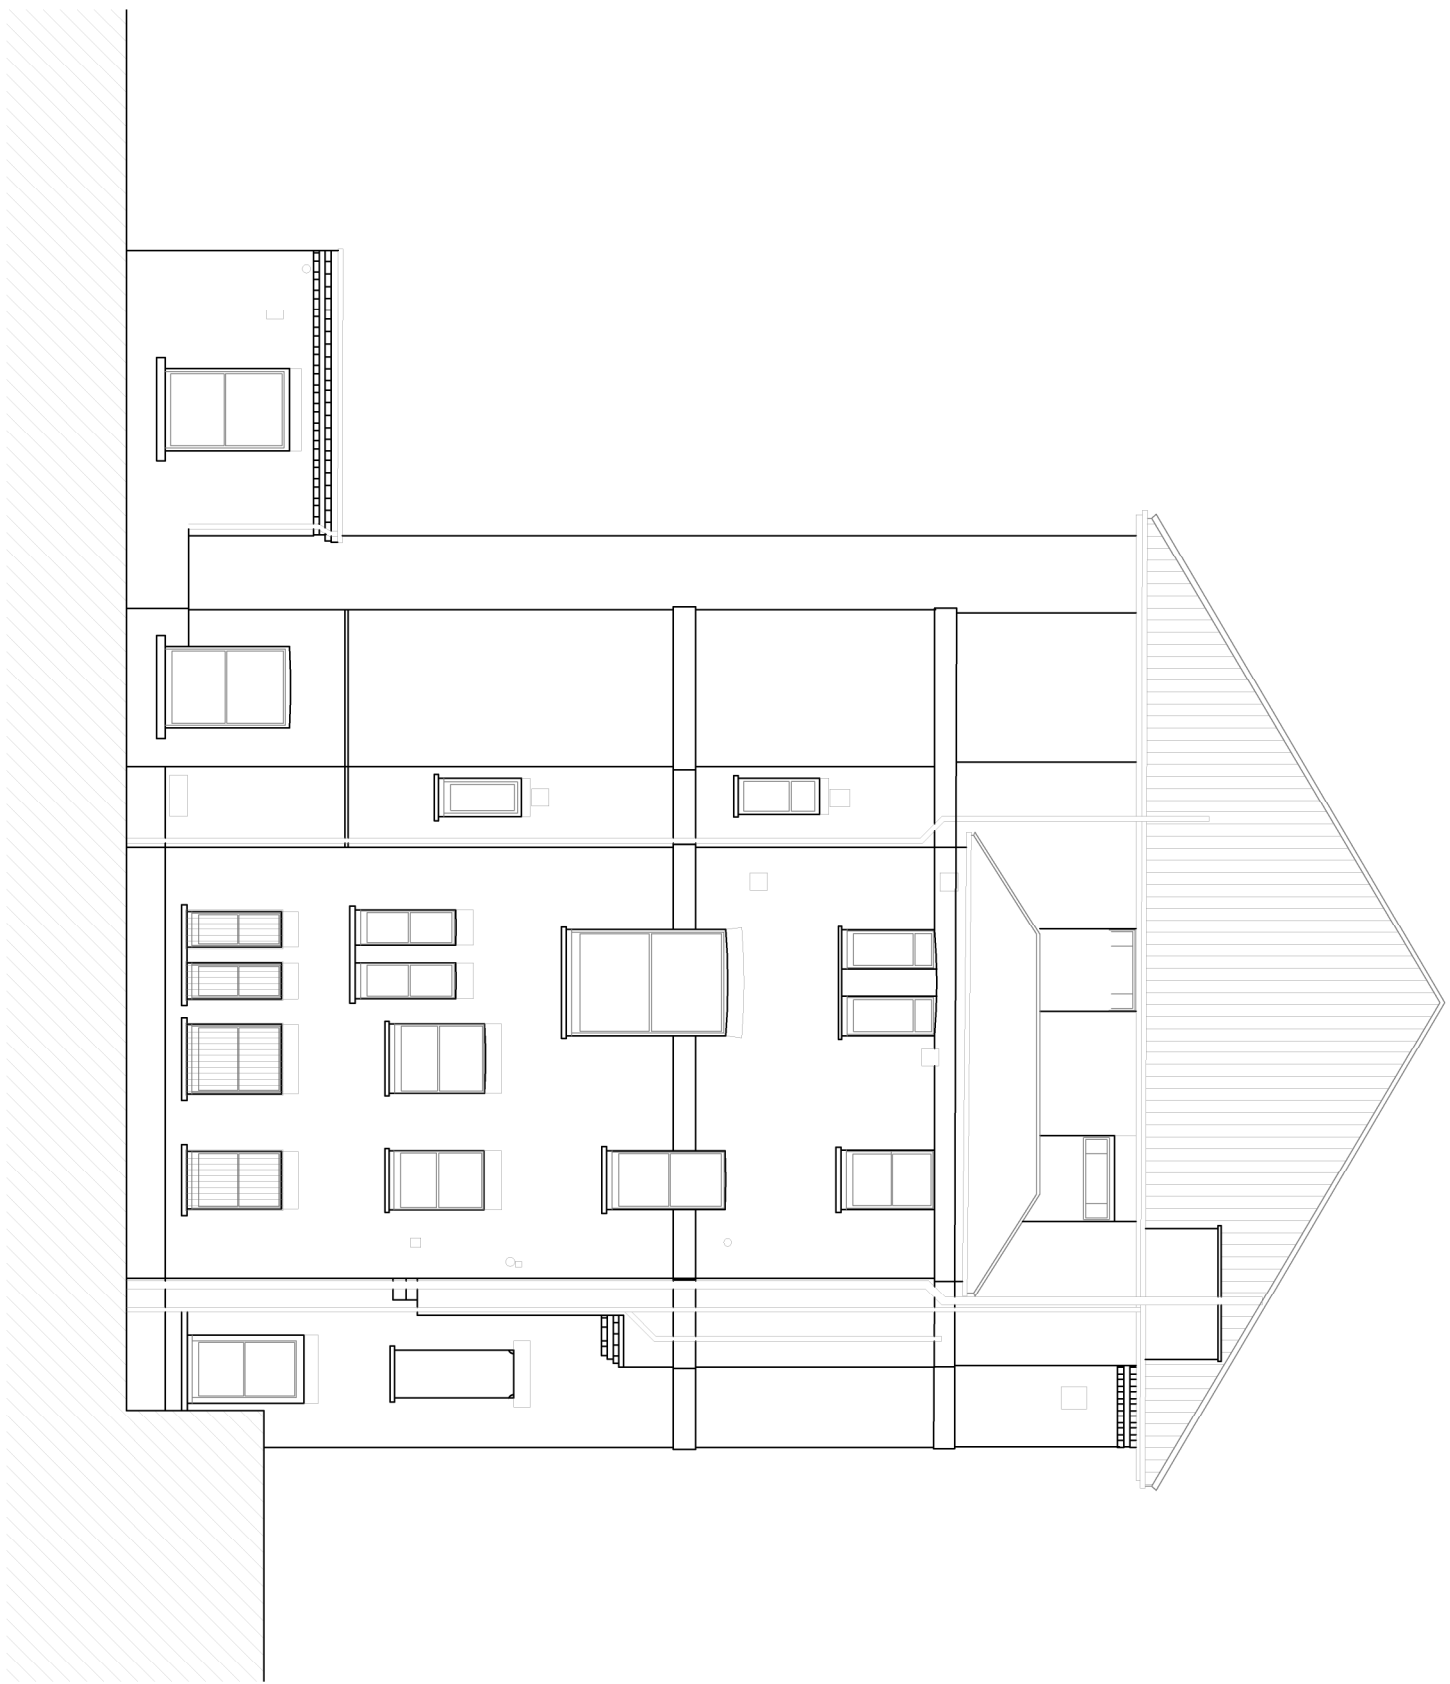

Brooks Murray Architects
The Arts Building, Marks Place, N4 3JG
+44 (0)2077399955 architects@brooksmurray.com

**brooks
murray**

CLIENT: PRIVATE CLIENT
JOB: 14 Thurlow Road, North London, NW3 5PL
DRAWING TITLE: Existing Side Elevation


SCALE: 1:100 @ A3
DATE: Sept 2018
STATUS:

DRAWING NUMBER: 896.03 - 021
REV: 08
ISSUED BY:


13 Thurlow Road

14 Thurlow Road

15 Thurlow Road

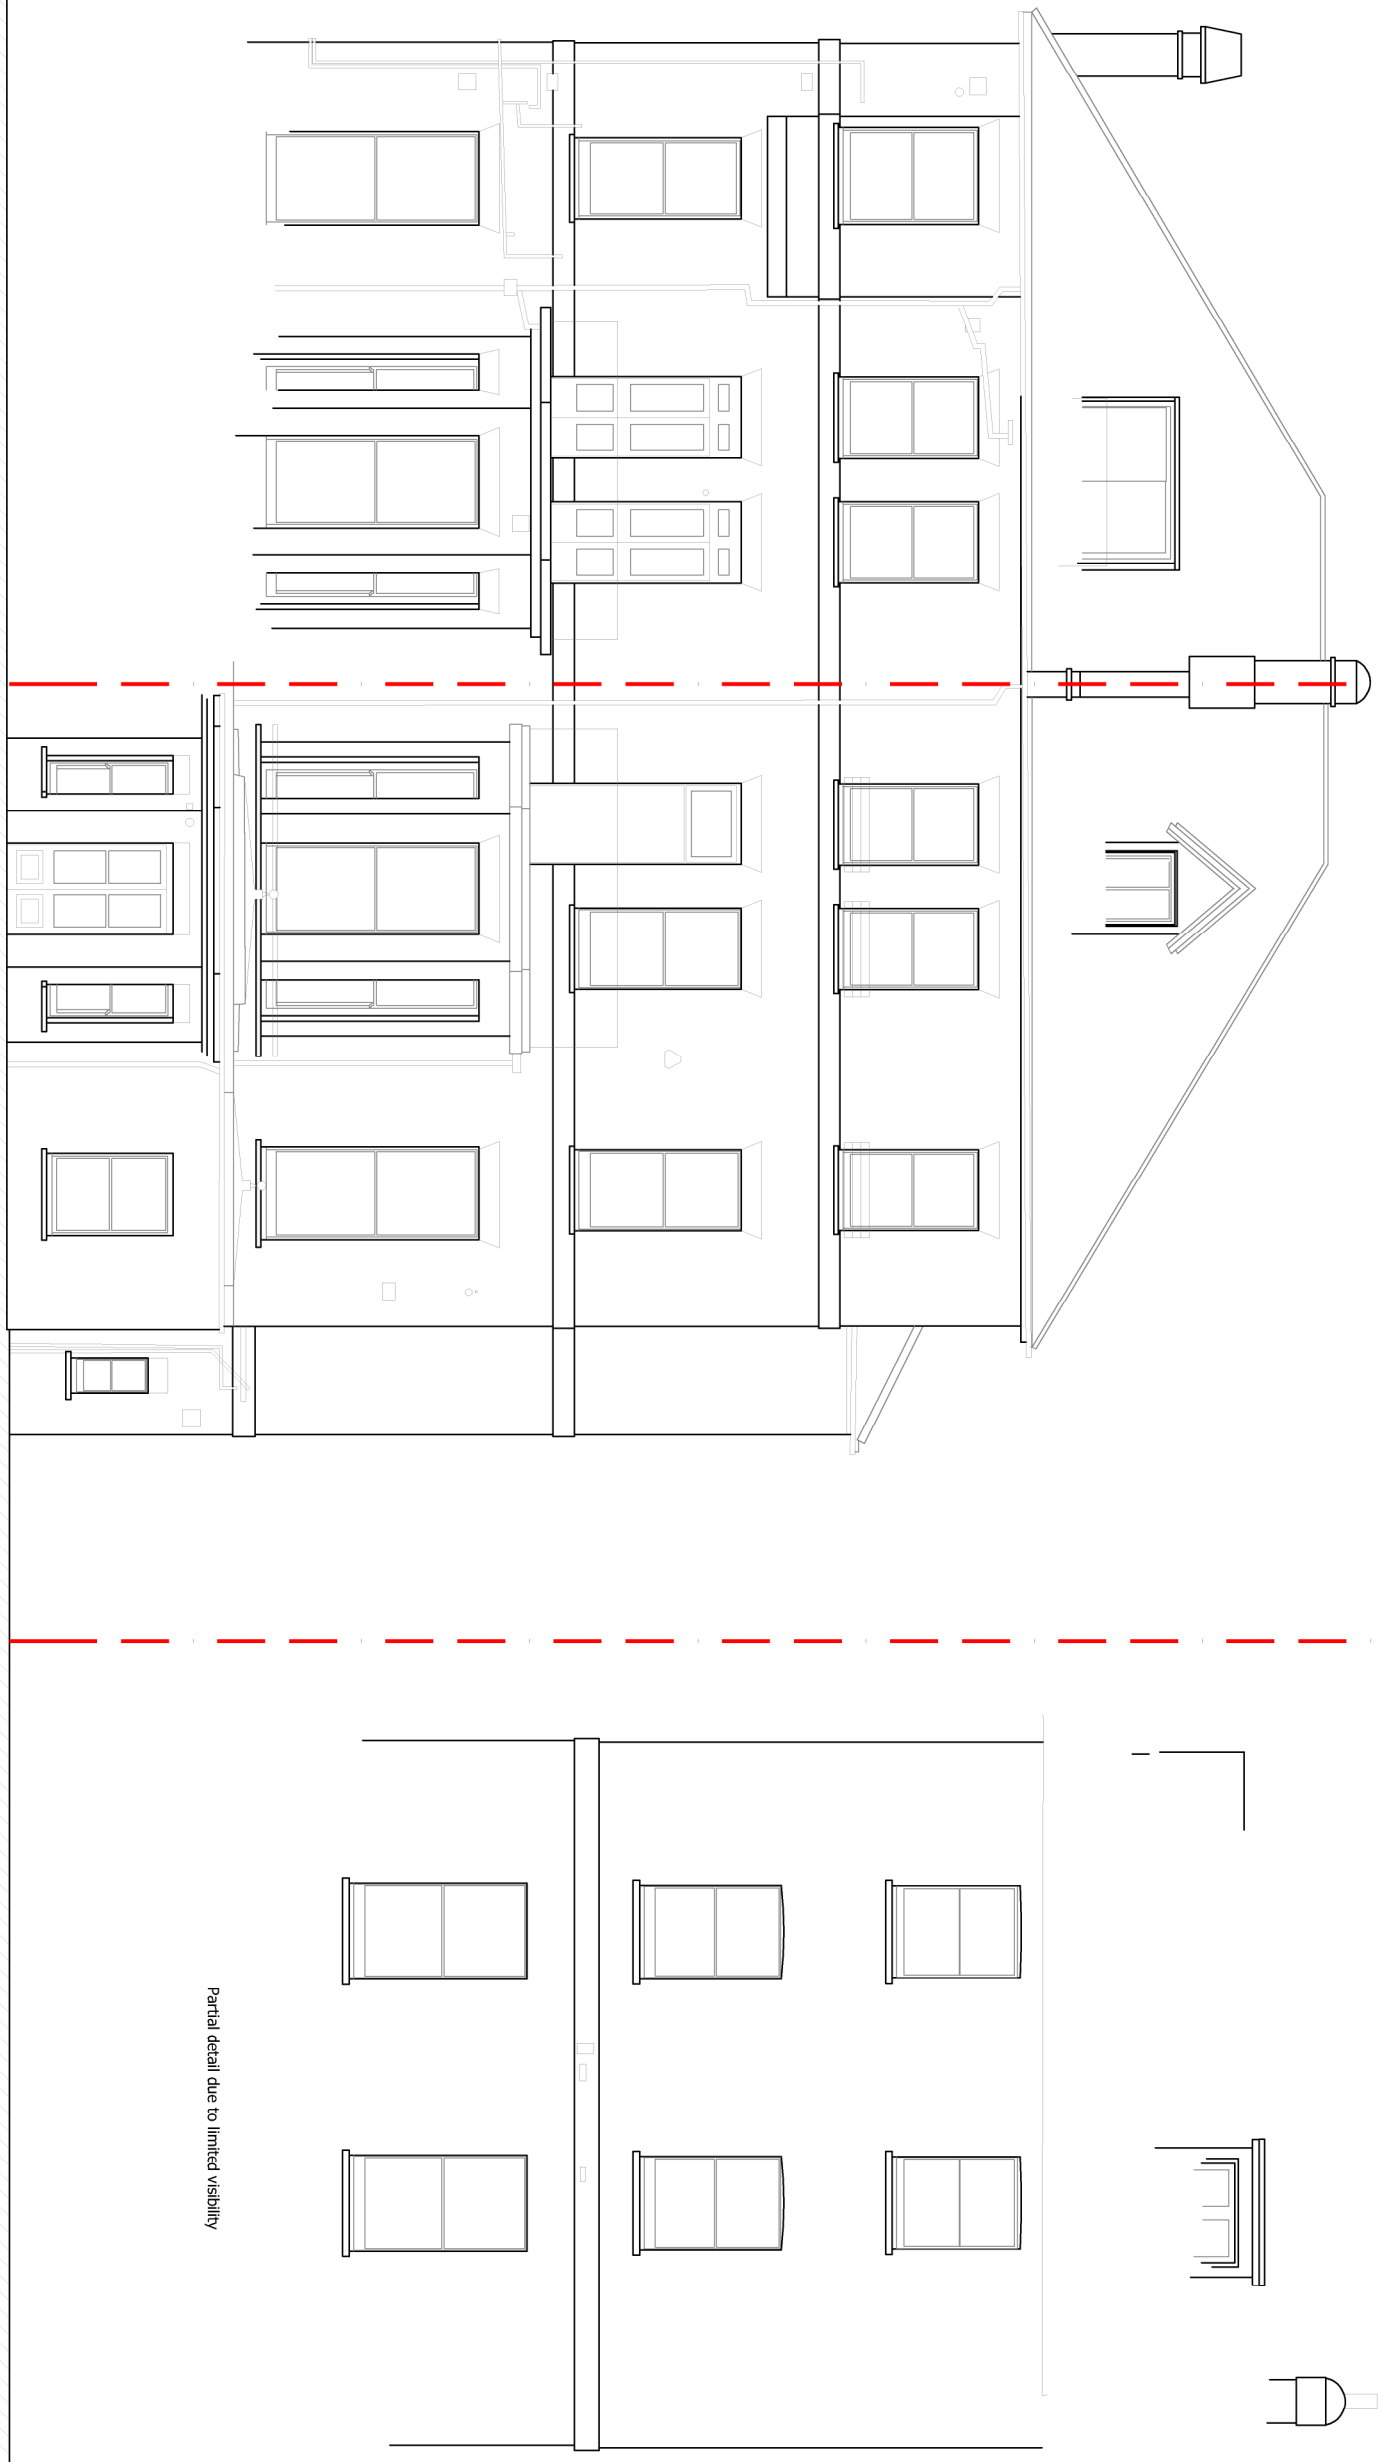

Partial detail due to limited visibility

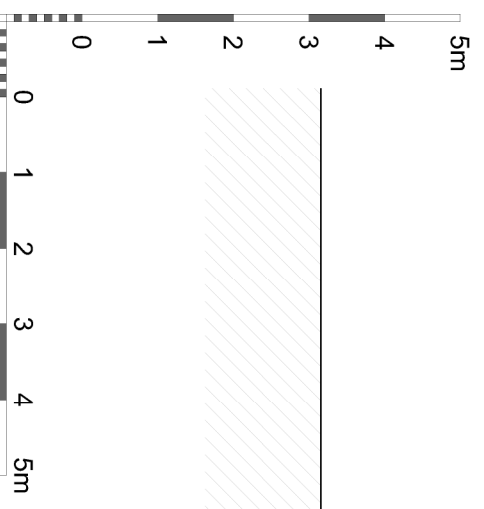

**brooks
murray**

Brooks Murray Architects
The Arts Building, Marks Place, N4 3JG
+44 (0)2077399955 architects@brooksmurray.com

CLIENT: PRIVATE CLIENT
JOB: 14 Thurlow Road, North London, NW3 5PL
DRAWING TITLE: Existing Rear Elevation

SCALE: 1:100 @ A3
DATE: Sept 2018
STATUS:

DRAWING NUMBER: 896.03 - 022
REV: ISSUED BY: 08