


Proposed Ground Floor


1:50

All works to be carried out in accordance with current building regulations and as per signed contract. All dimensions / levels to be checked and verified on site before commencing any work and any discrepancies to be reported to the office immediately. This drawing to be read in conjunction with contract documents, project working drawings, specification, all consultants / specialist drawings, details and specification. All materials to be used in the construction of the external surfaces of the new works shall match those in the existing building.	CLIENT:	JOB TITLE:	SCALE:	DATE:	PP Ref:	PHASE:	DRAWN BY:
	Ms Patricia Cogram	Ground Extension	1/100 @ A3	June 20	PP-	Planning	DO
	DRAWING TITLE:	JOB REF / ADDRESS:	1/50 @ A3		JOB NO:	DRAWING NO:	REVISION:
	Proposed Ground	EW202000020 33 Roderick Road NW3 2NN (Cogram)			EW202000020	02	18062020

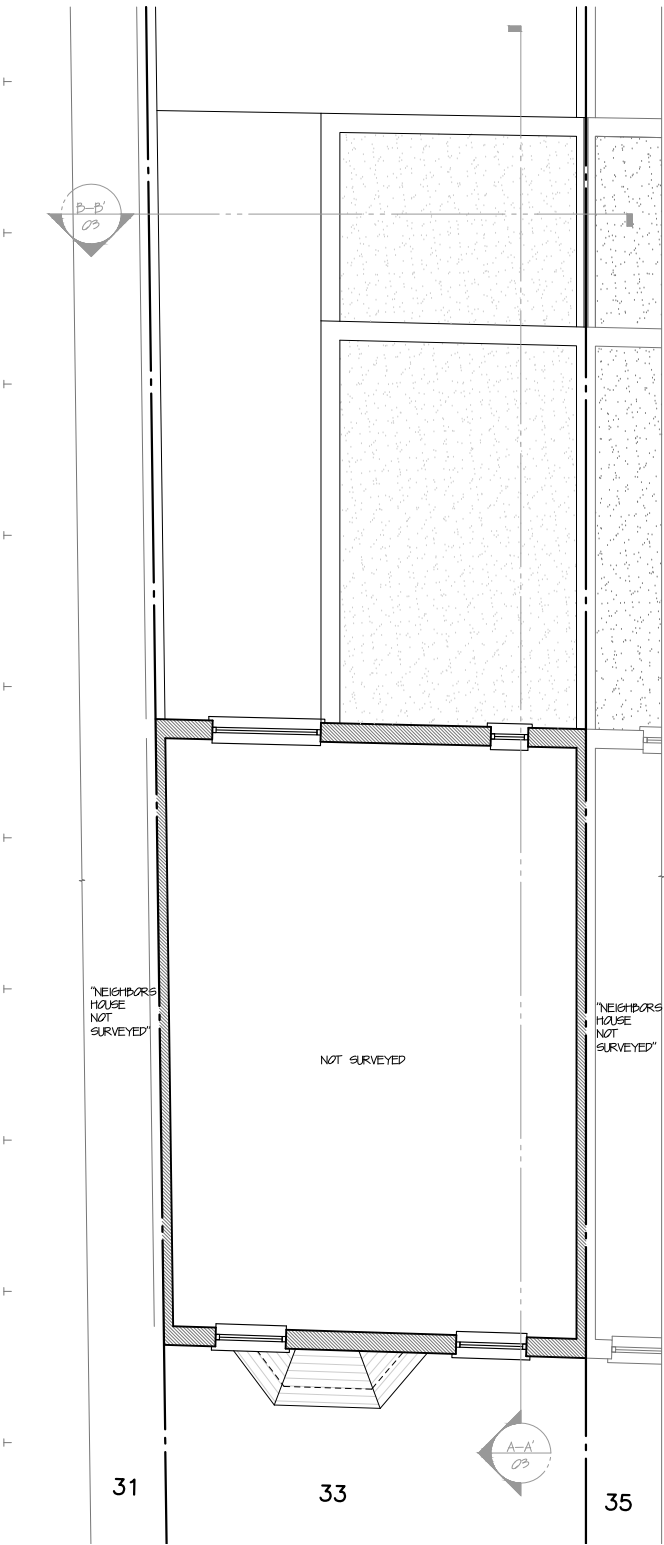


Existing second Floor Plan

1:100

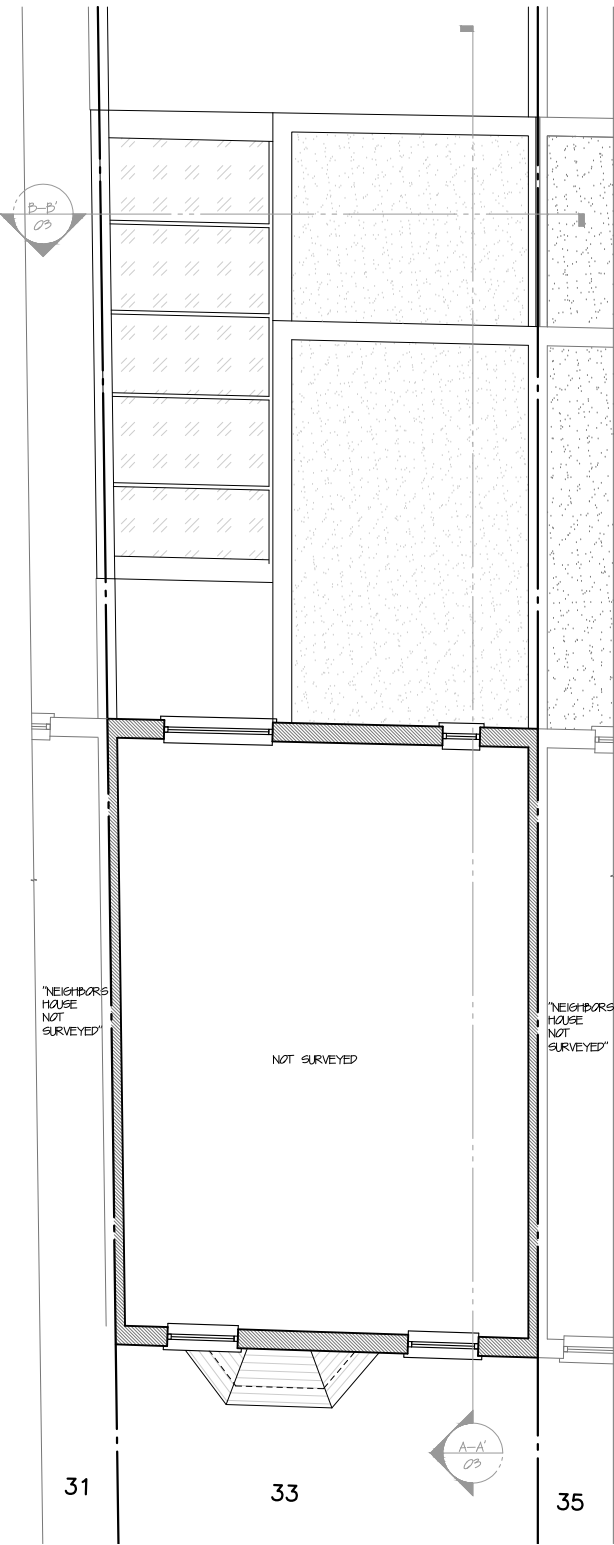


Proposed second Floor Plan

1:100

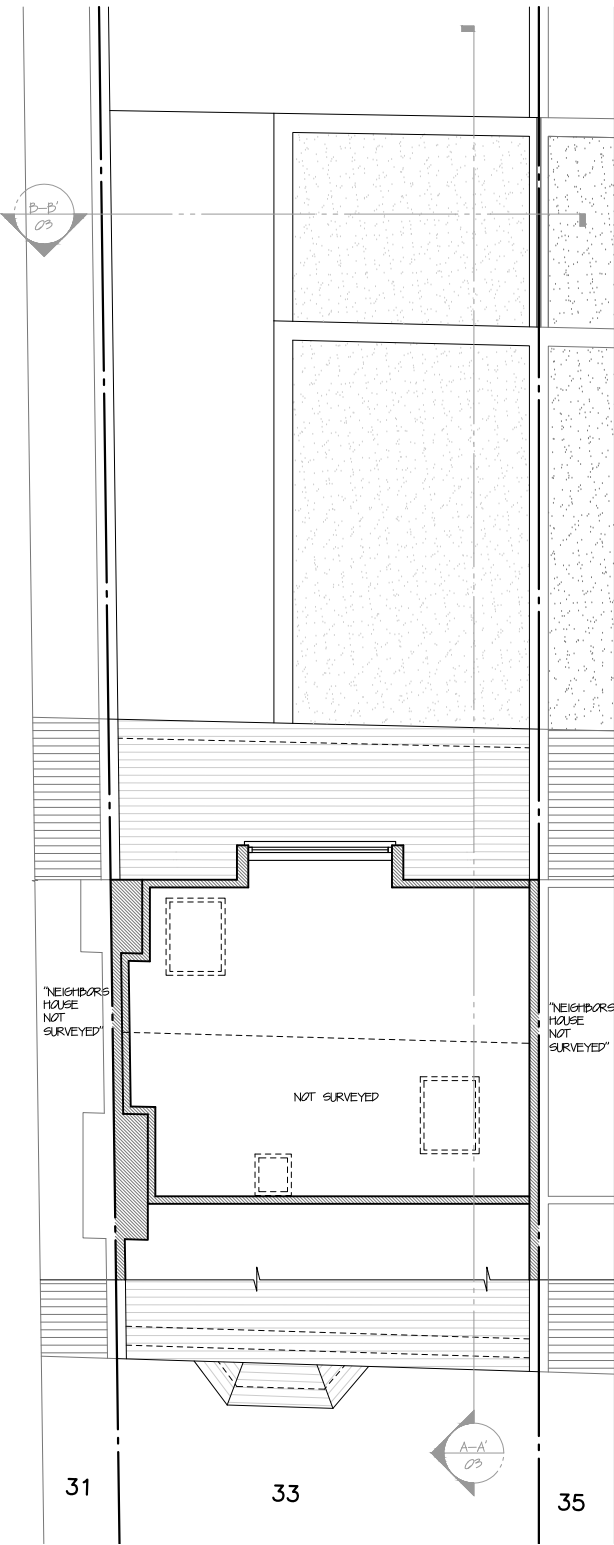

Existing Loft Floor Plan

1:100

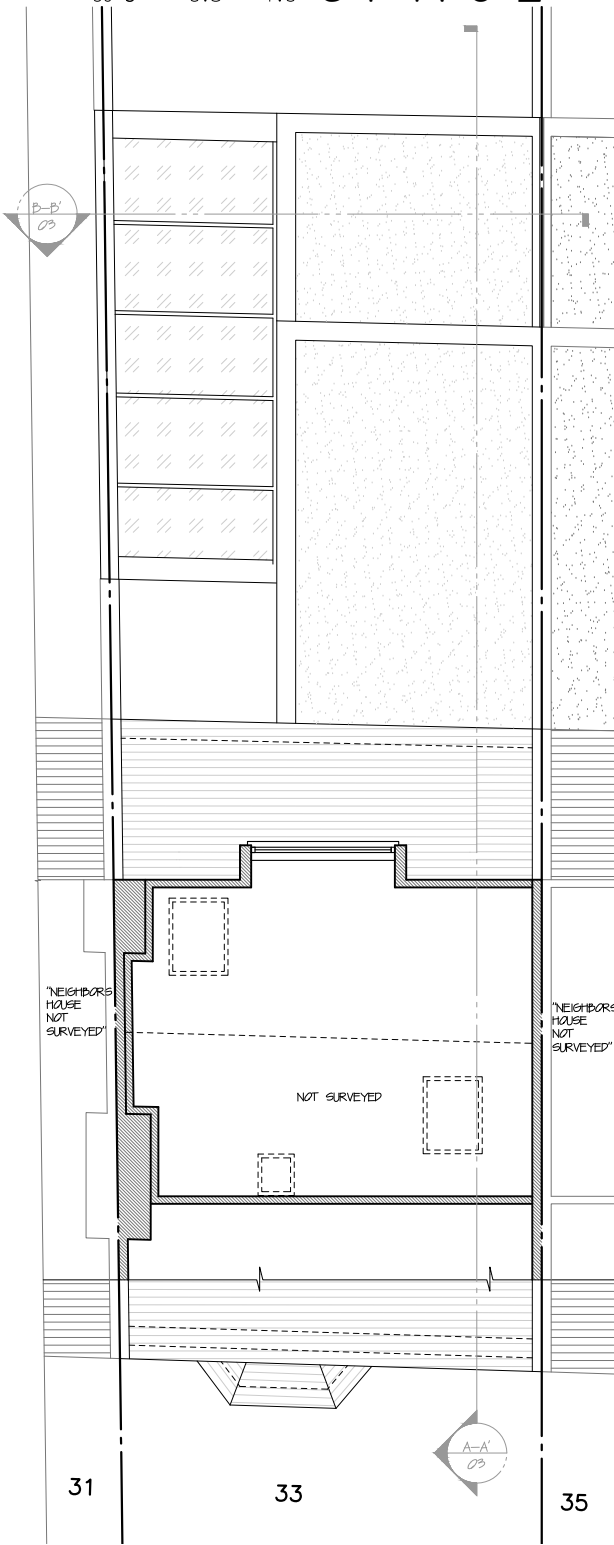

Proposed Loft Floor Plan

1:100

All works to be carried out in accordance with current building regulations and as per signed contract. All dimensions / levels to be checked and verified on site before commencing any work and any discrepancies to be reported to the office immediately. This drawing to be read in conjunction with contract documents, project working drawings, specification, all consultants / specialist drawings, details and specification. All materials to be used in the construction of the external surfaces of the new works shall match those in the existing building.

CLIENT:
Ms Patricia Cogram
DRAWING TITLE:
Second Fl and loft Plans



JOB TITLE:
Ground Extension
JOB REF / ADDRESS:
EW202000020 33 Roderick Road NW3 2NN (Cogram)

SCALE: DATE:
1/100 @ A3 June 20
1/50 @ A3


PP Ref:
PP-
JOB NO:
EW202000020

PHASE:
Planning
DRAWING NO:
03

DRAWN BY:
DO
REVISION:
18062020

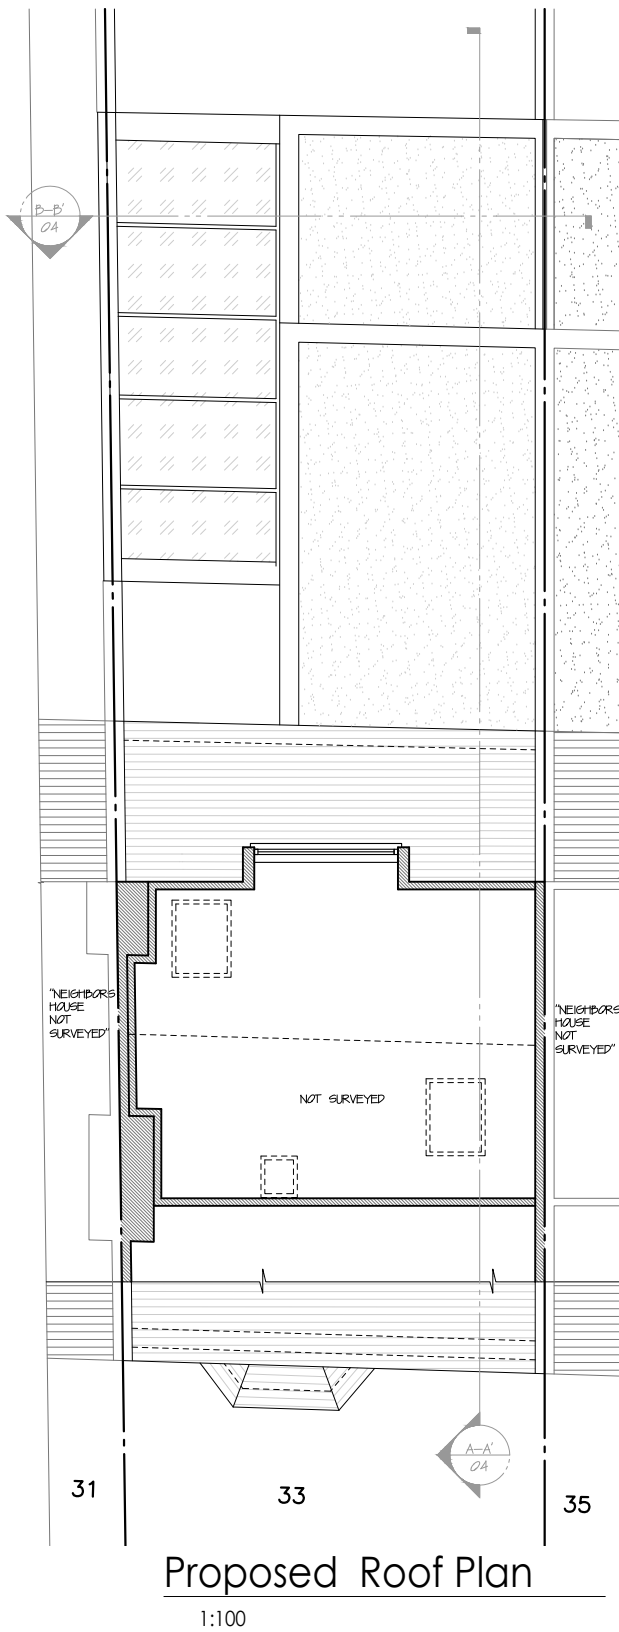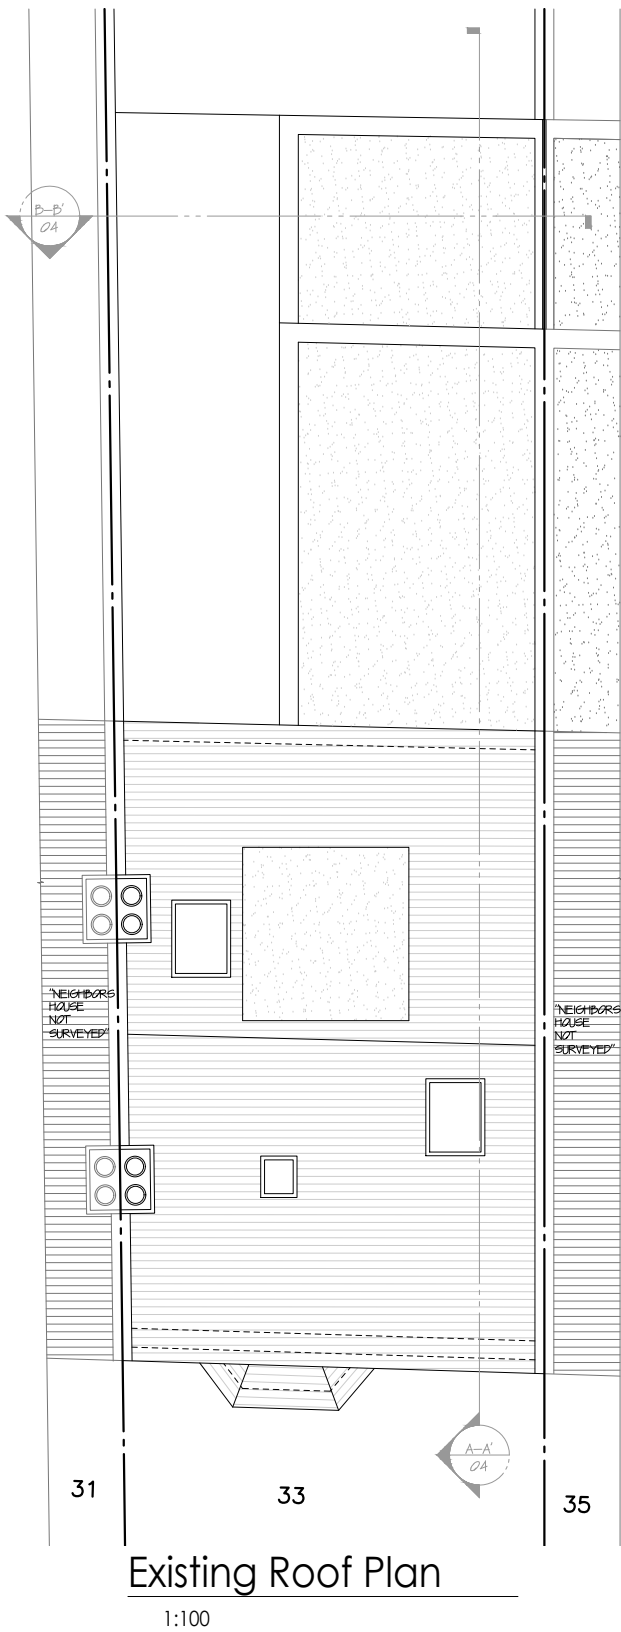



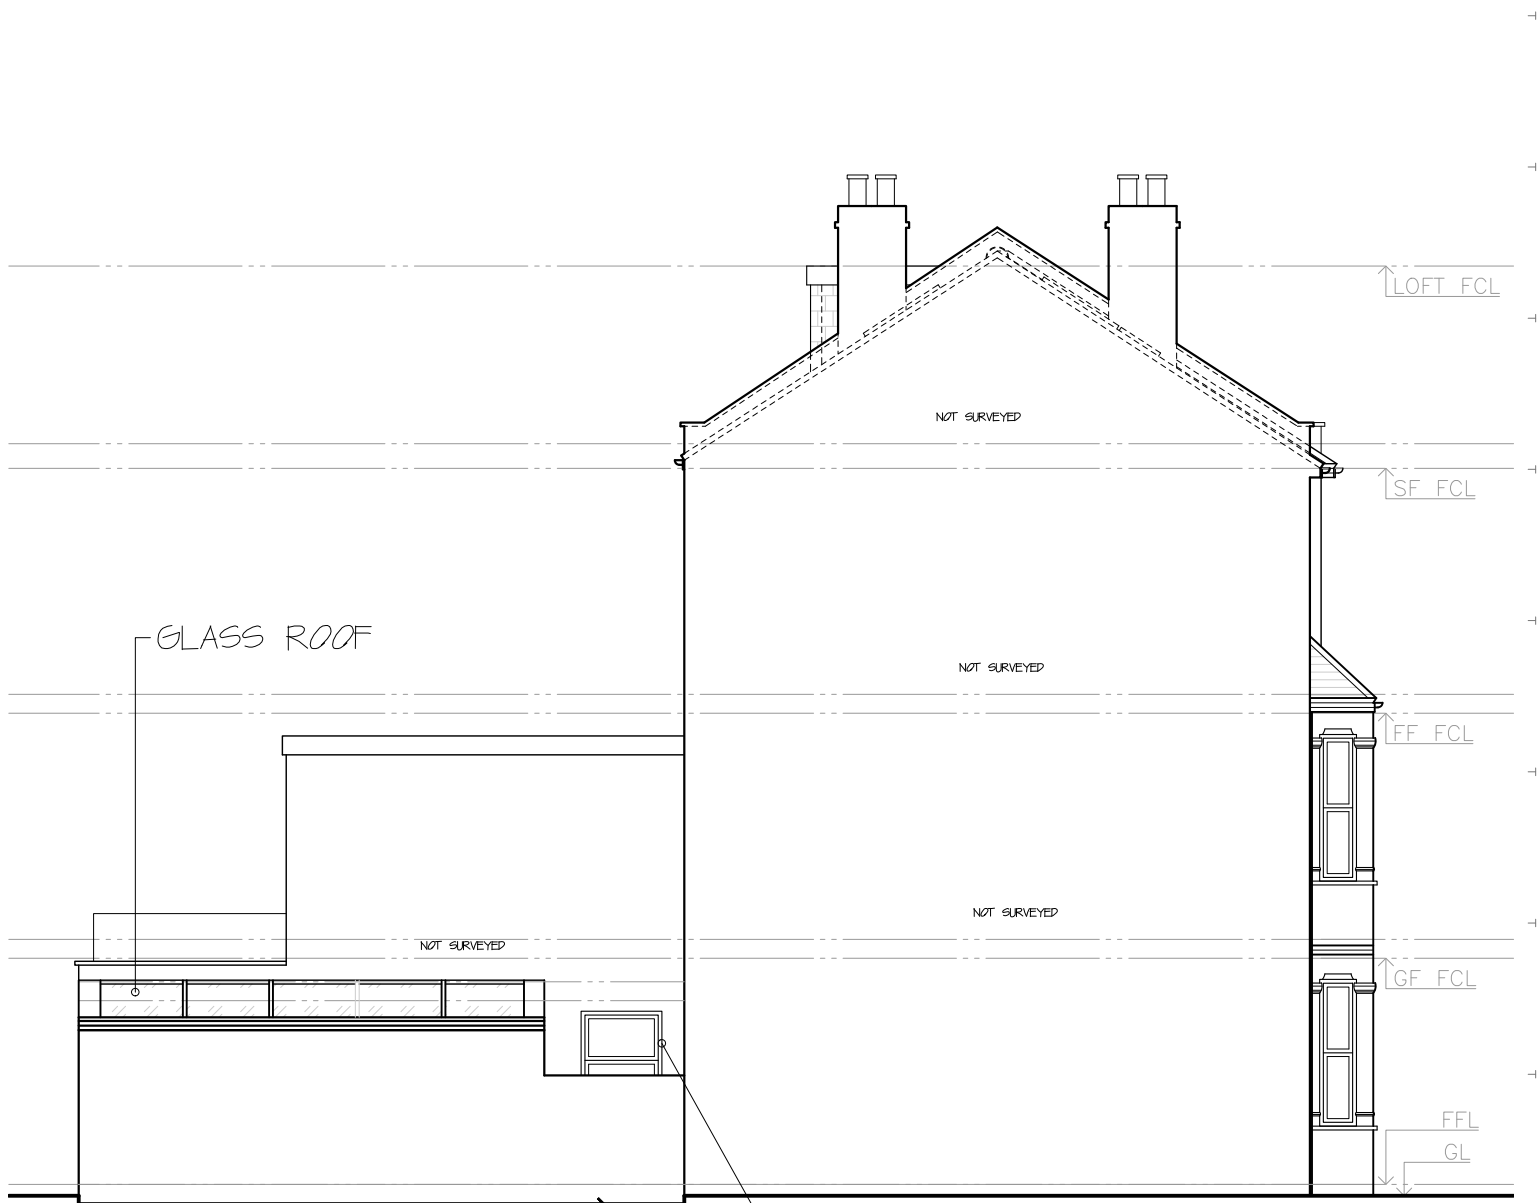

Proposed Side Elevation

1:100


CLIENT:
Ms Patricia Cogram
DRAWING TITLE :
Side Elevation

PP Ref:
PP-
JOB NO :
EW202000020

DRAWN BY :
DO
REVISION.
18062020




All works to be carried out in accordance with current building regulations and as per signed contract. All dimensions / levels to be checked and verified on site before commencing any work and any discrepancies to be reported to the office immediately. This drawing to be read in conjunction with contract documents, project working drawings, specification, all consultants / specialist drawings, details and specification. All materials to be used in the construction of the external surfaces of the new works shall match those in the existing building.	CLIENT:	JOB TITLE:	SCALE:	DATE:	PP Ref:	PHASE:	DRAWN BY:
	Ms Patricia Cogram	Ground Extension	1/100 @ A3	June 20	PP-	Planning	DO
	DRAWING TITLE:	JOB REF / ADDRESS:	1/50 @ A3		JOB NO:	DRAWING NO:	REVISION:
	Section A-A'	EW202000020 33 Roderick Road NW3 2NN (Cogram)			EW202000020	07	18062020

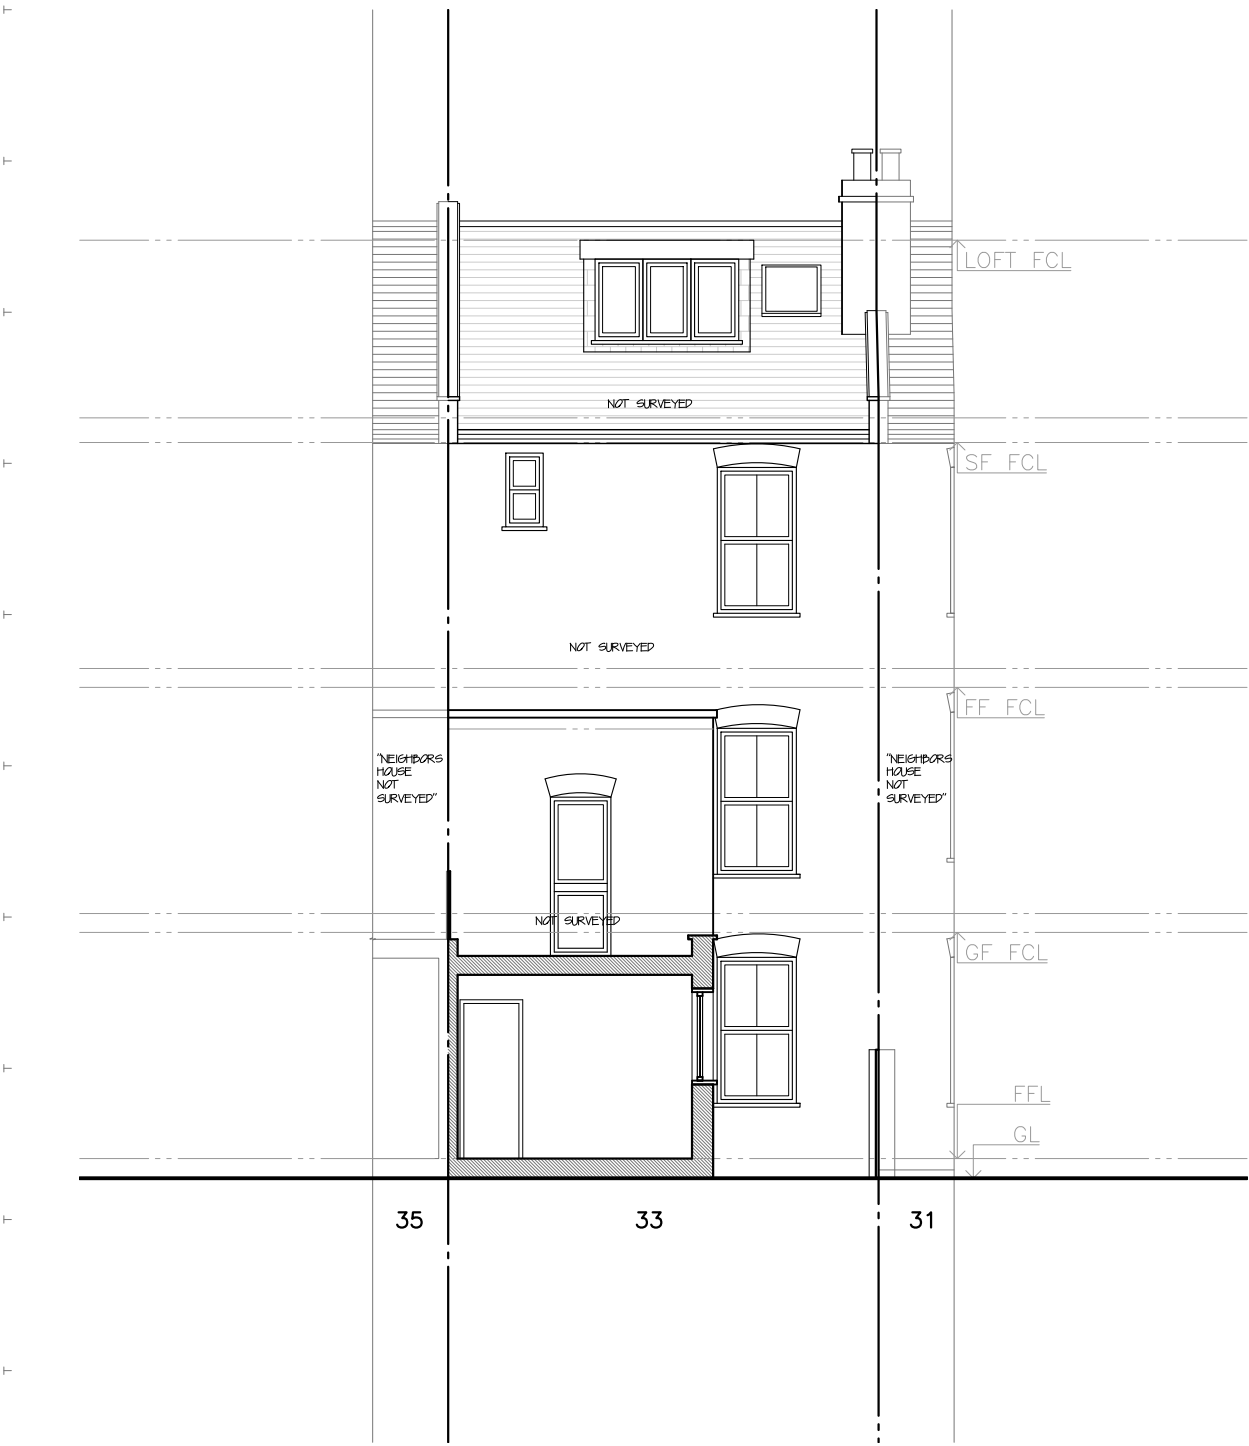

Existing Section B-B'

1:100

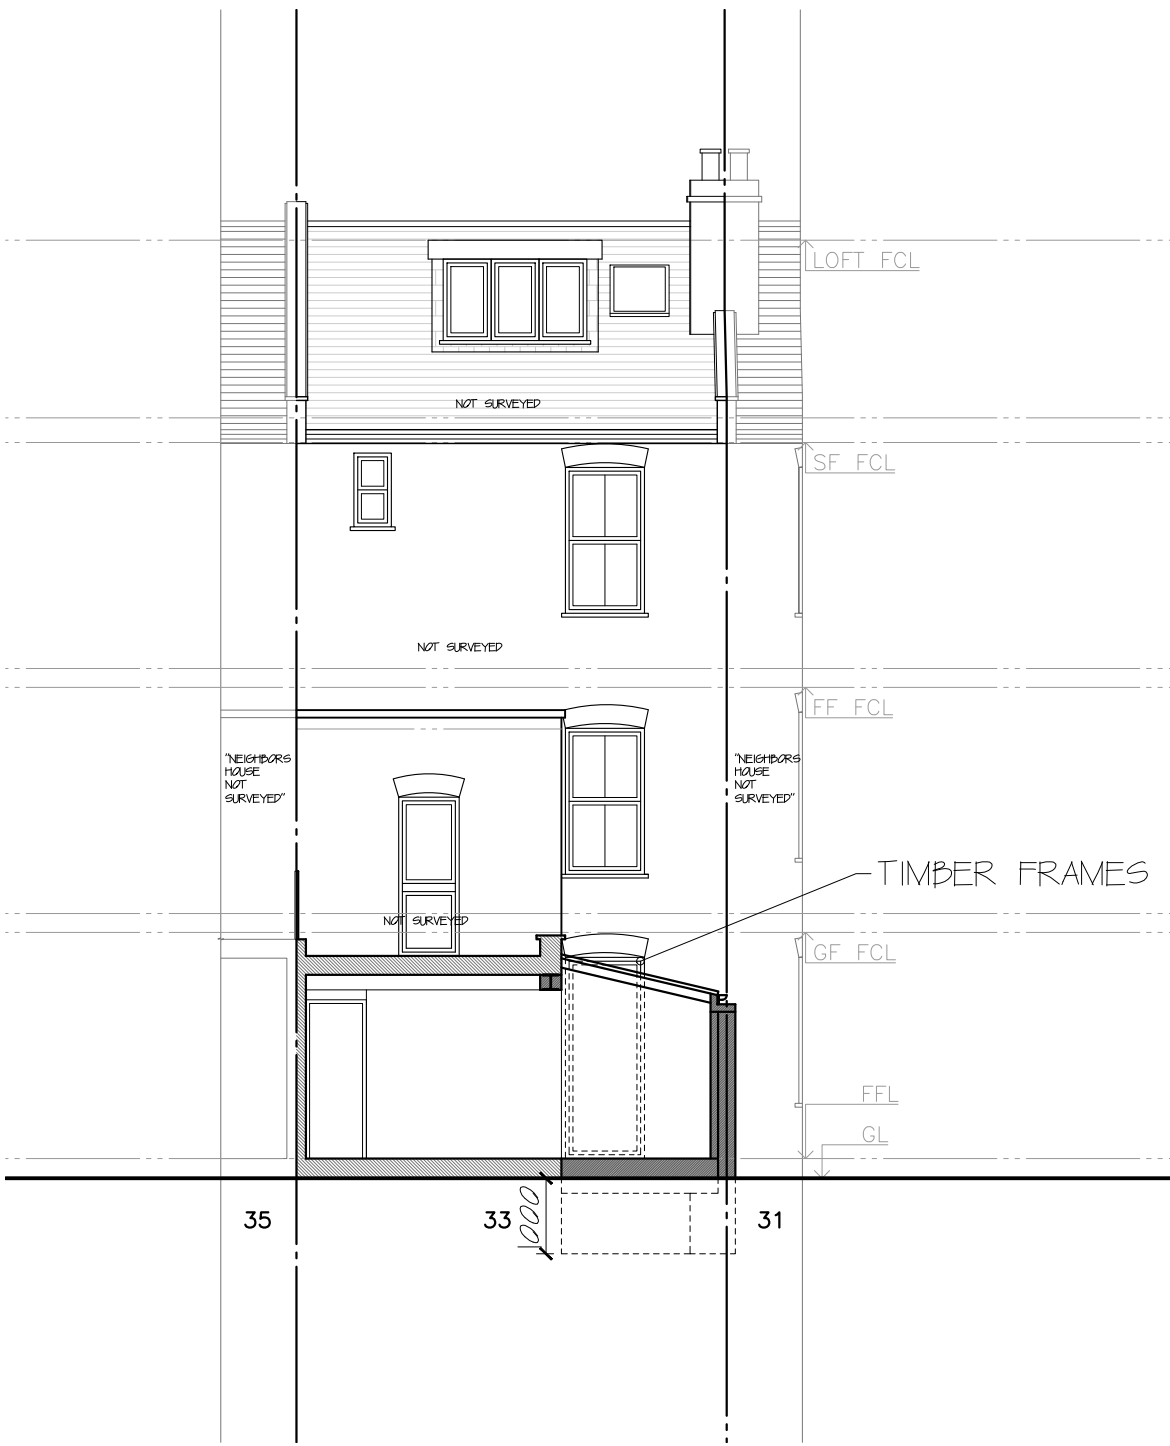

Proposed Section B-B'

1:100

All works to be carried out in accordance with current building regulations and as per signed contract. All dimensions / levels to be checked and verified on site before commencing any work and any discrepancies to be reported to the office immediately. This drawing to be read in conjunction with contract documents, project working drawings, specification, all consultants / specialist drawings, details and specification. All materials to be used in the construction of the external surfaces of the new works shall match those in the existing building.

CLIENT:
Ms Patricia Cogram
DRAWING TITLE:
Section B-B'

JOB TITLE:
Ground Extension
JOB REF / ADDRESS:
EW202000020 33 Roderick Road NW3 2NN (Cogram)

SCALE: DATE:
1/100 @ A3 June 20
1/50 @ A3

PP Ref:
PP-
JOB NO:
EW202000020

PHASE:
Planning
DRAWING NO:
08

DRAWN BY:
DO
REVISION:
18062020