



PROPOSED 1:50

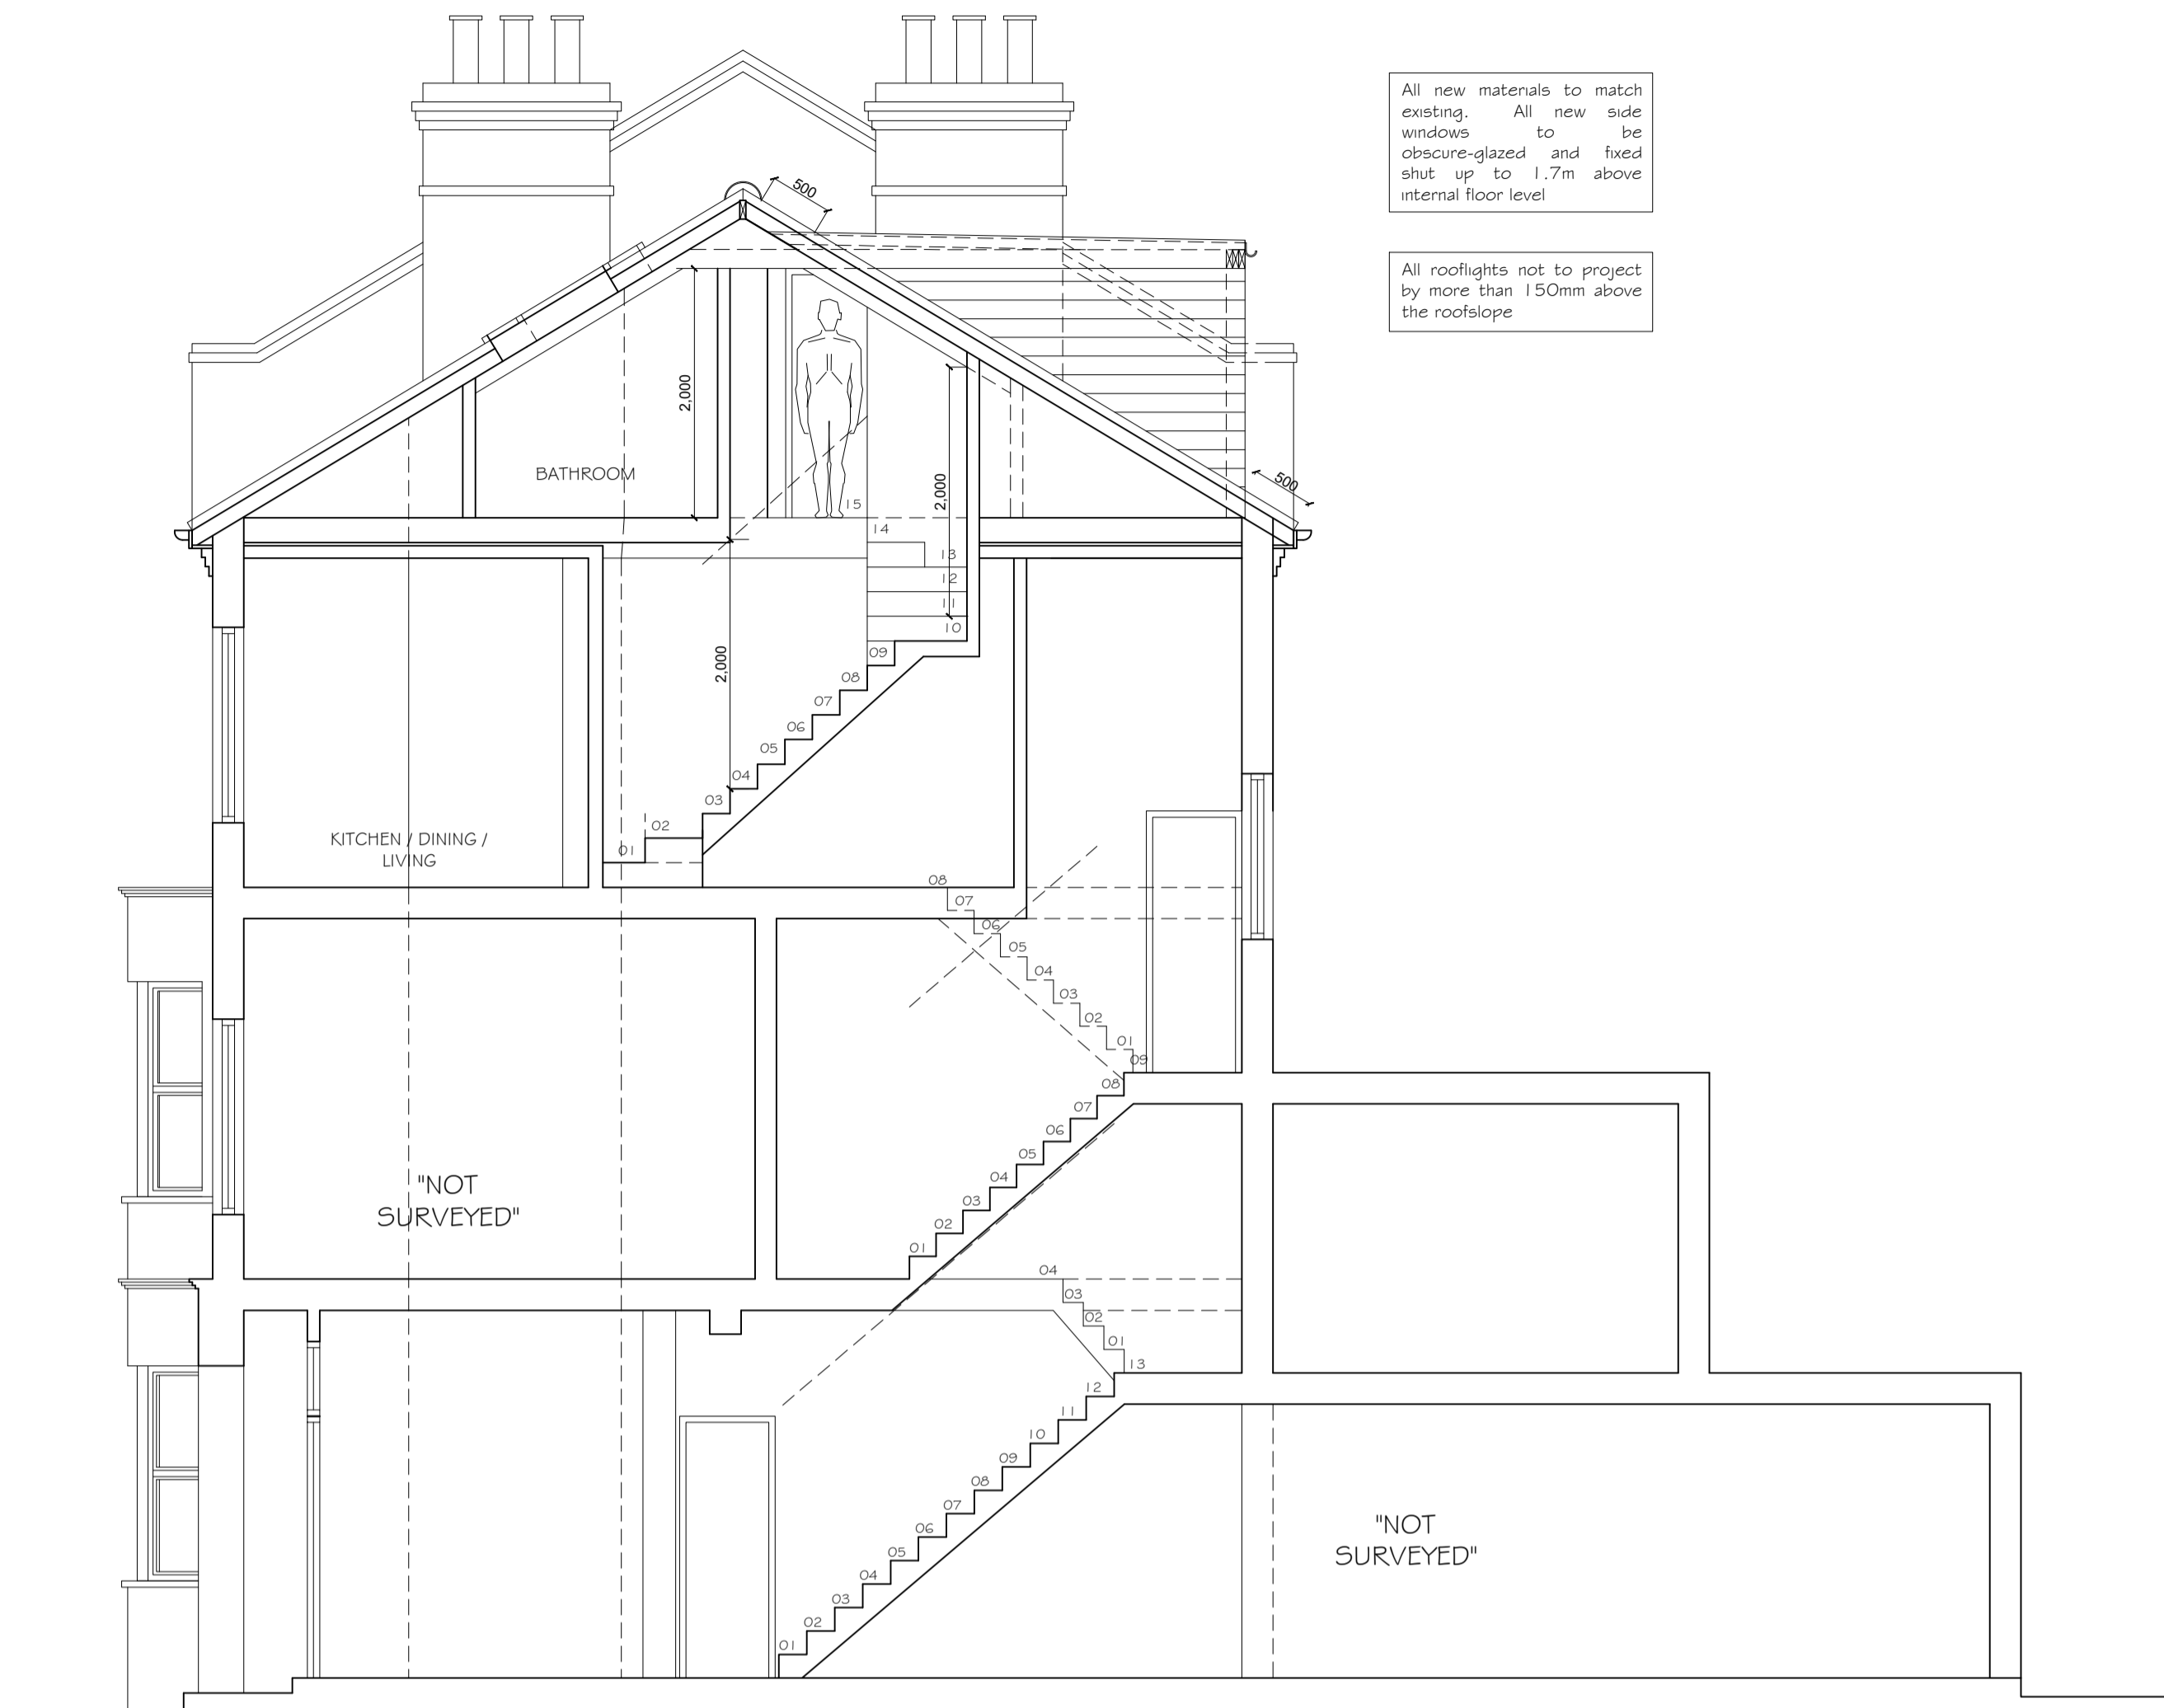


All new materials to match existing. All new side windows to be obscure-glazed and fixed shut up to 1.7m above internal floor level

All rooflights not to project by more than 150mm above the roofslope

PROPOSED SECTION A-A

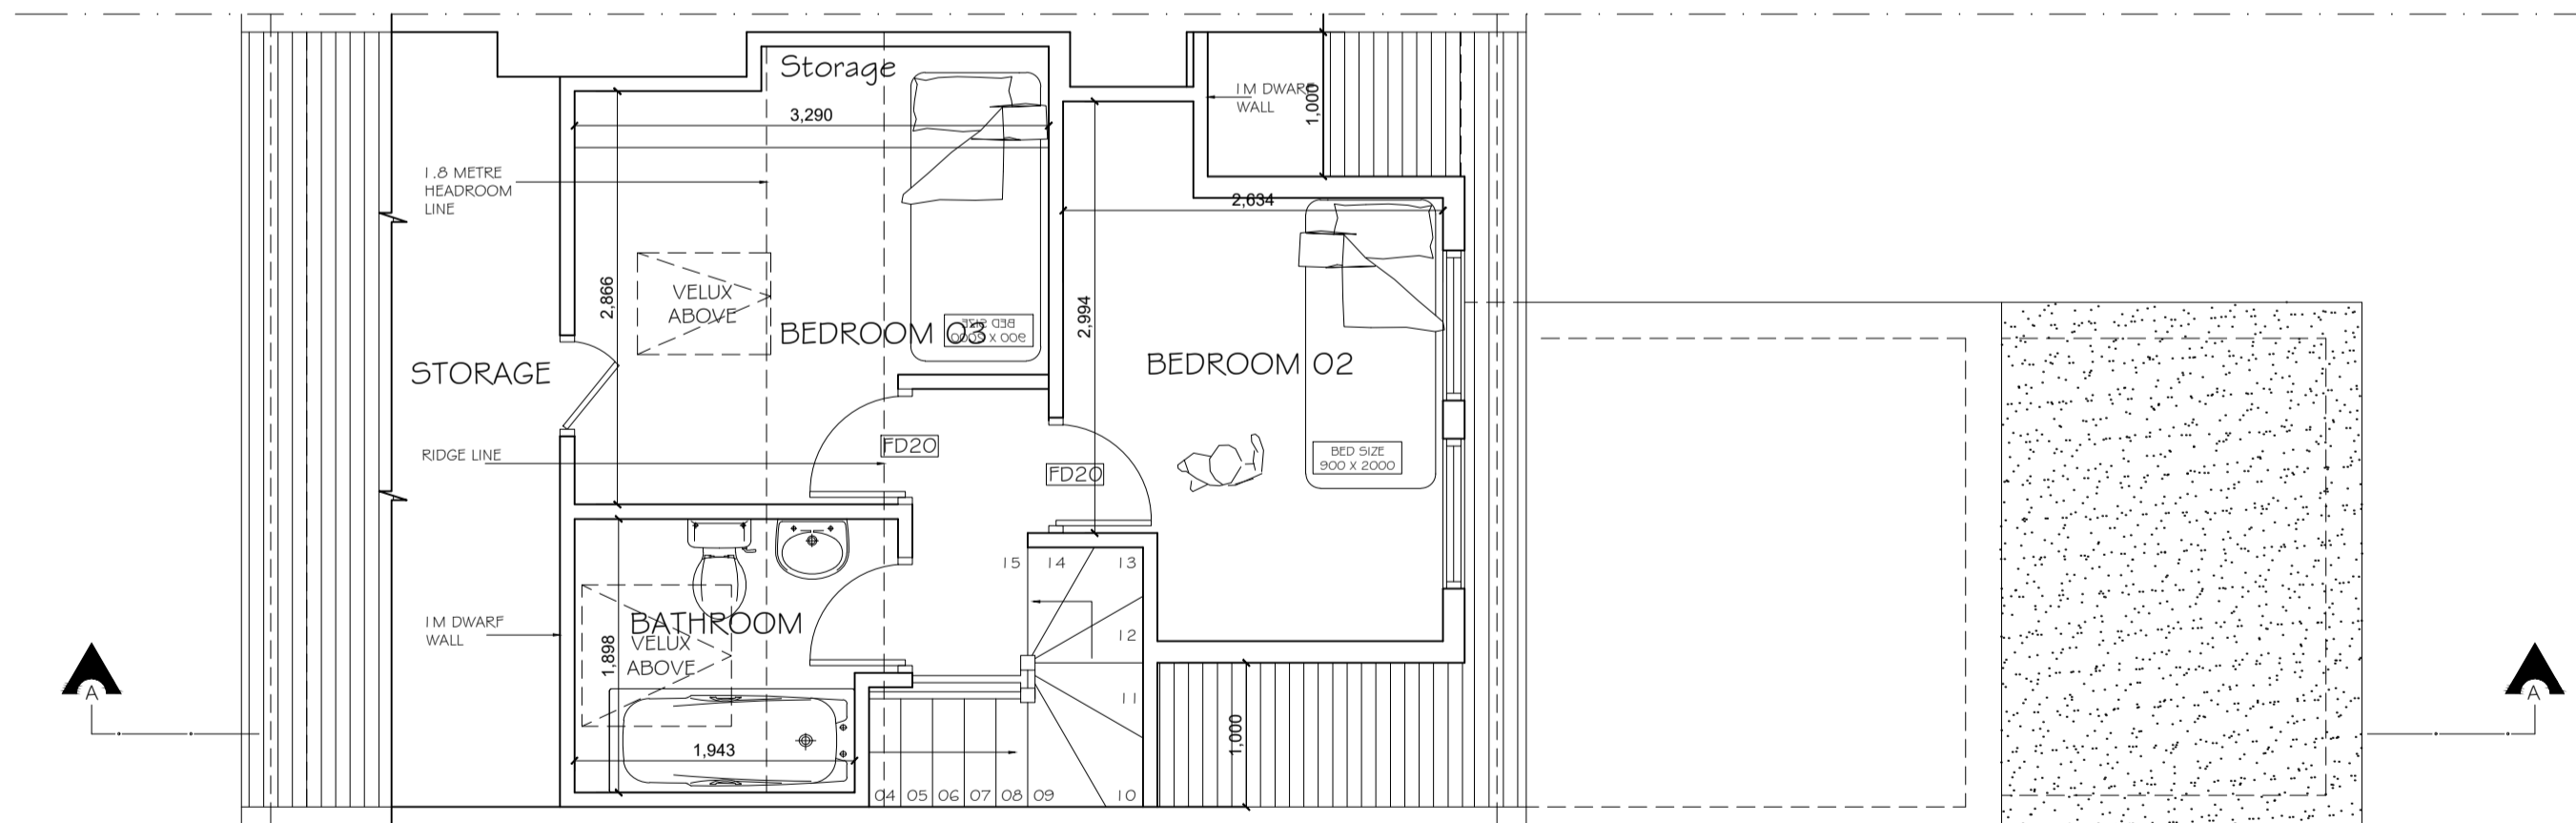

PROPOSED LOFT PLAN

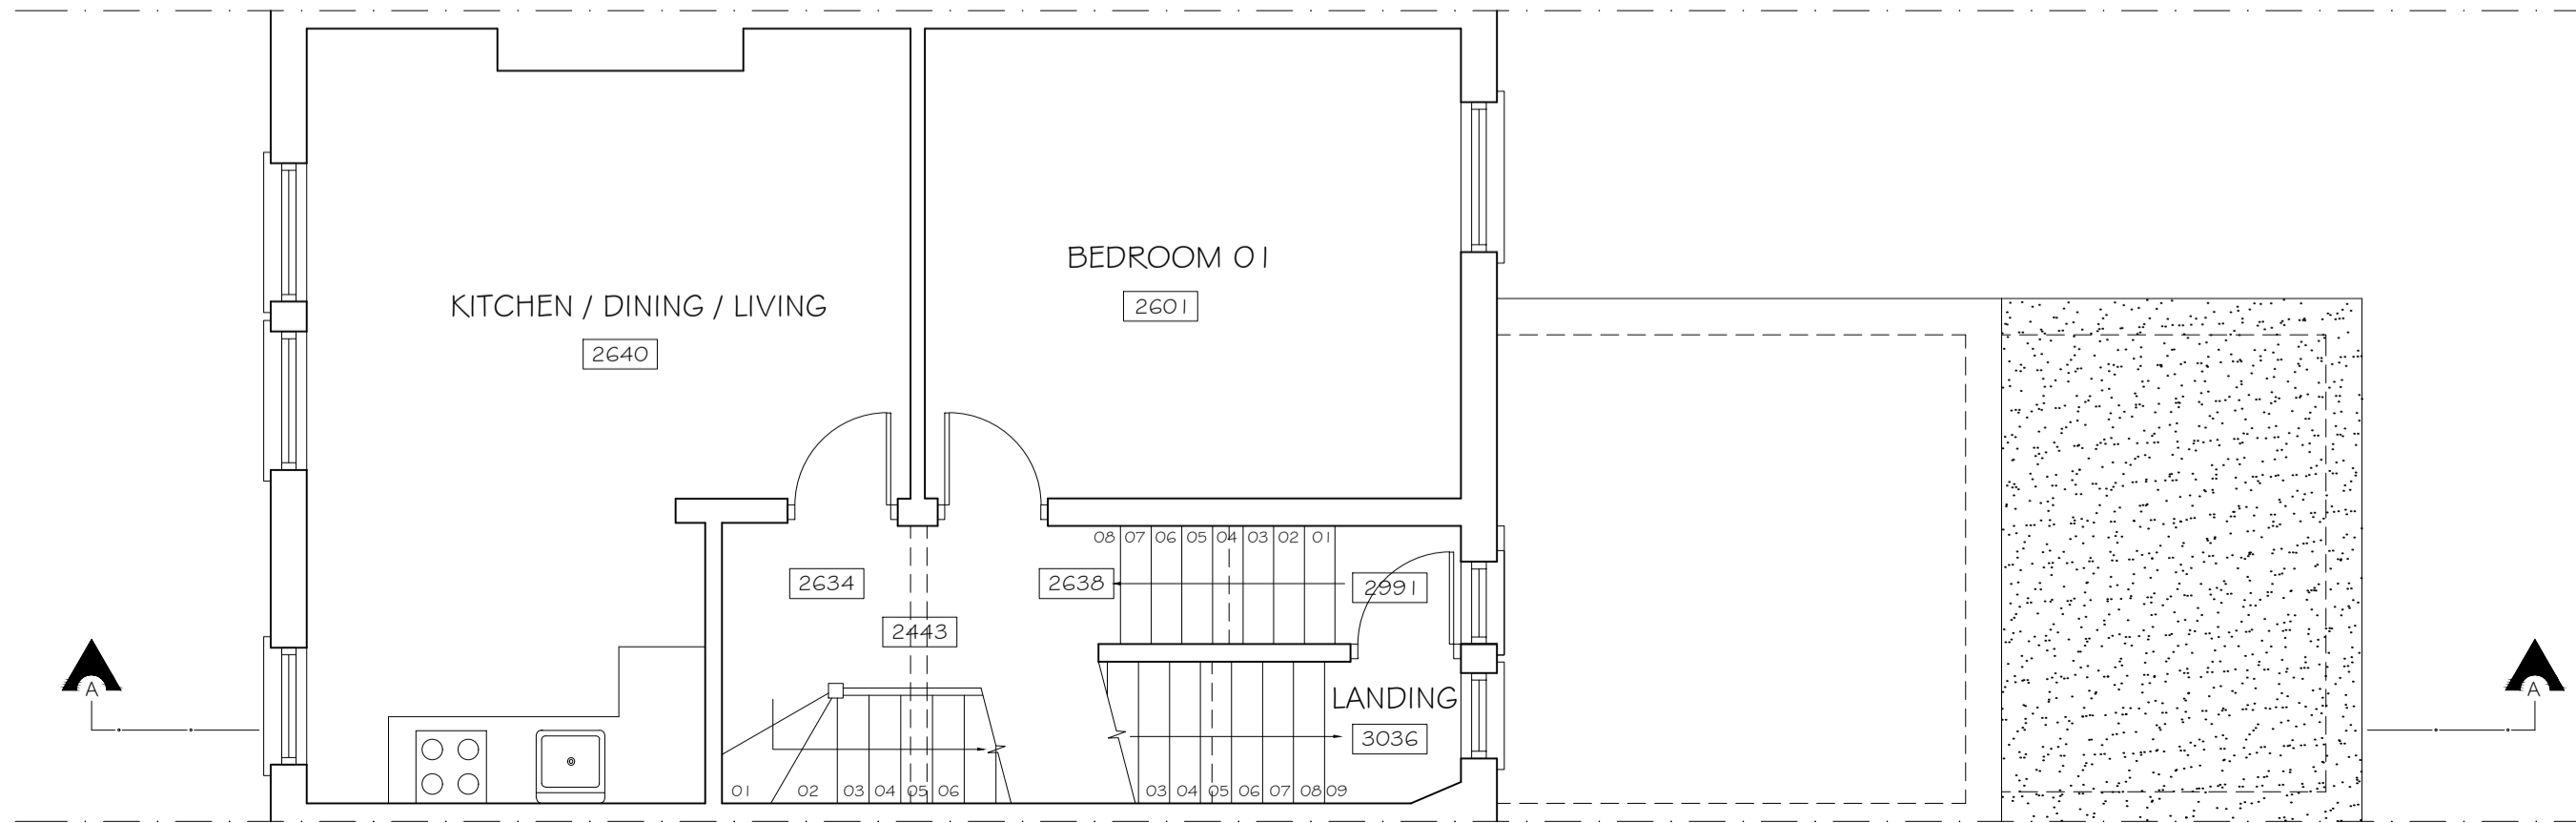

PROPOSED SECOND FLOOR PLAN

Copyright © Studio 136 Architects Ltd
This drawing which is the property of Studio 136 Architects Ltd is the subject of Intellectual Property Rights including copyright and design right and shall not be reproduced, copied, loaned or submitted to any other party without the written consent of Studio 136 Architects Ltd.

This drawing is not to be scaled. Only figured dimensions to be taken. Any discrepancies to be reported to the Studio 136 Architects prior to setting out or ordering of any materials



Project
LOFT CONVERSION AT
20 DYNHAM ROAD

NW6 2NS

Client
MR. VIGNEAU
20 DYNHAM ROAD

NW6 2NS

Drawing Title
PROPOSED PLANS
SECTION

Scale	Drawn	Checked	Authorised
1:100 @ A1	SJS	--	--
	MARCH 2020	--	--

Drawing Number	Rev
ST_M20_20 DYN_002	E