


All Materials to match existing

Rain Water Service:  
Provide pipes and gutters to roof extensions.  
All material to be PVC plastic and black in colour to match existing.

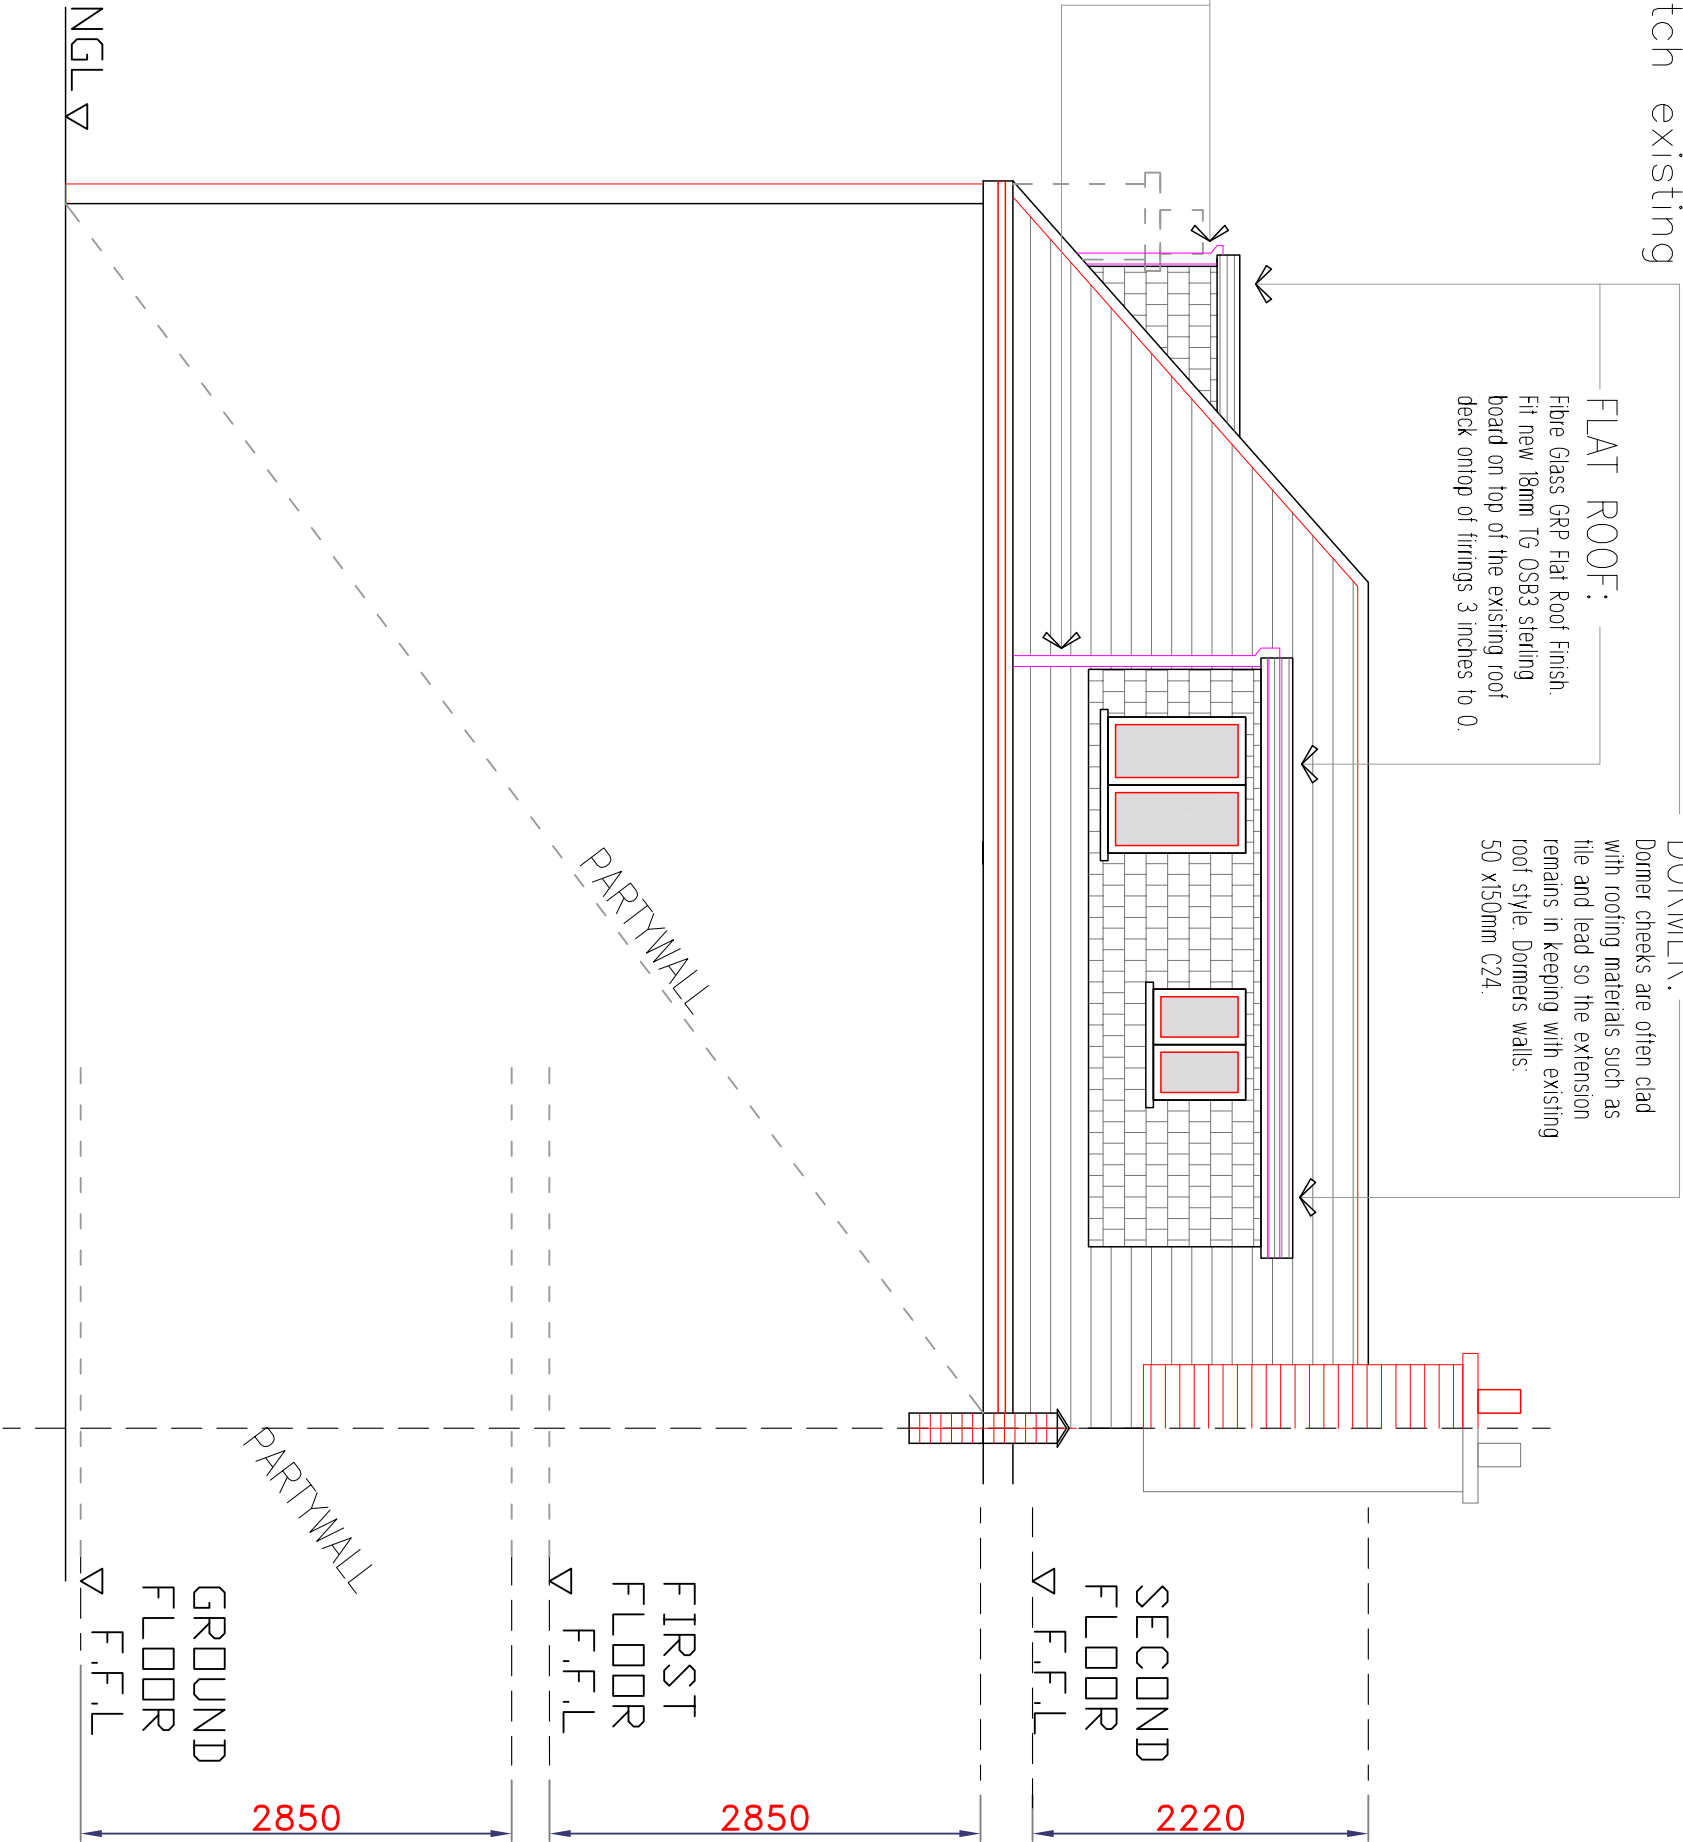

AS PROPOSED-  
REAR ELEVATION  
Scale: 1:50

NOTES:

ALL CRITICAL DIMENSIONS  
ARE TO BE SITE CHECKED.  
DO NOT SCALE FROM  
THIS DRAWING. THIS  
DRAWING IS DESIGN  
INTENT. ONLY THE MAIN  
CONTRACTOR IS TO  
ENSURE ALL STATUTORY  
REGULATIONS AND CDM  
ARE ADHERED TO.

SIMPLIFIED FLOOR  
PLAN

All Structural Elements to be agreed  
with local authority building control  
prior to commencement of works.  
Attention is also drawn to the  
provisions of the partywall Act 1996.  
Any discrepancies Engineer /  
Architect must be notified.  
Contractor must perform with full  
health and safety on site.



*NMD Design*  
Architect & Structural Engineers  
www.nmdesign.co.uk  
TEL: 02081 401 525  
FAX: 02012 771 831

Project Address: Flat 2, 60 Westbere Road,			
Project Type: Private Residence			
Project Location: NW2 3RU			
Project Reference: F2/60WR/PP-20			
Project Name: ELEVATIONS			
DESIGNED BY:	NINT Design	THARB	ELV 06
DRAWN BY:	A3		
SCALE:	1: 50	DATE:	14 - 01 - 2020
DRAWING NUMBER			

REV: ELV 06/A  
Date: 16/06/2020

