
 Rear Parapet wall to
 be rebuilt with brick to
 match existing with
 lime mortar

Do not scale this drawing. All Dimensions must be checked on
 site. This drawing and all details contained hereon are copyright
 and must not be reproduced without written permission from
 Property Technics.

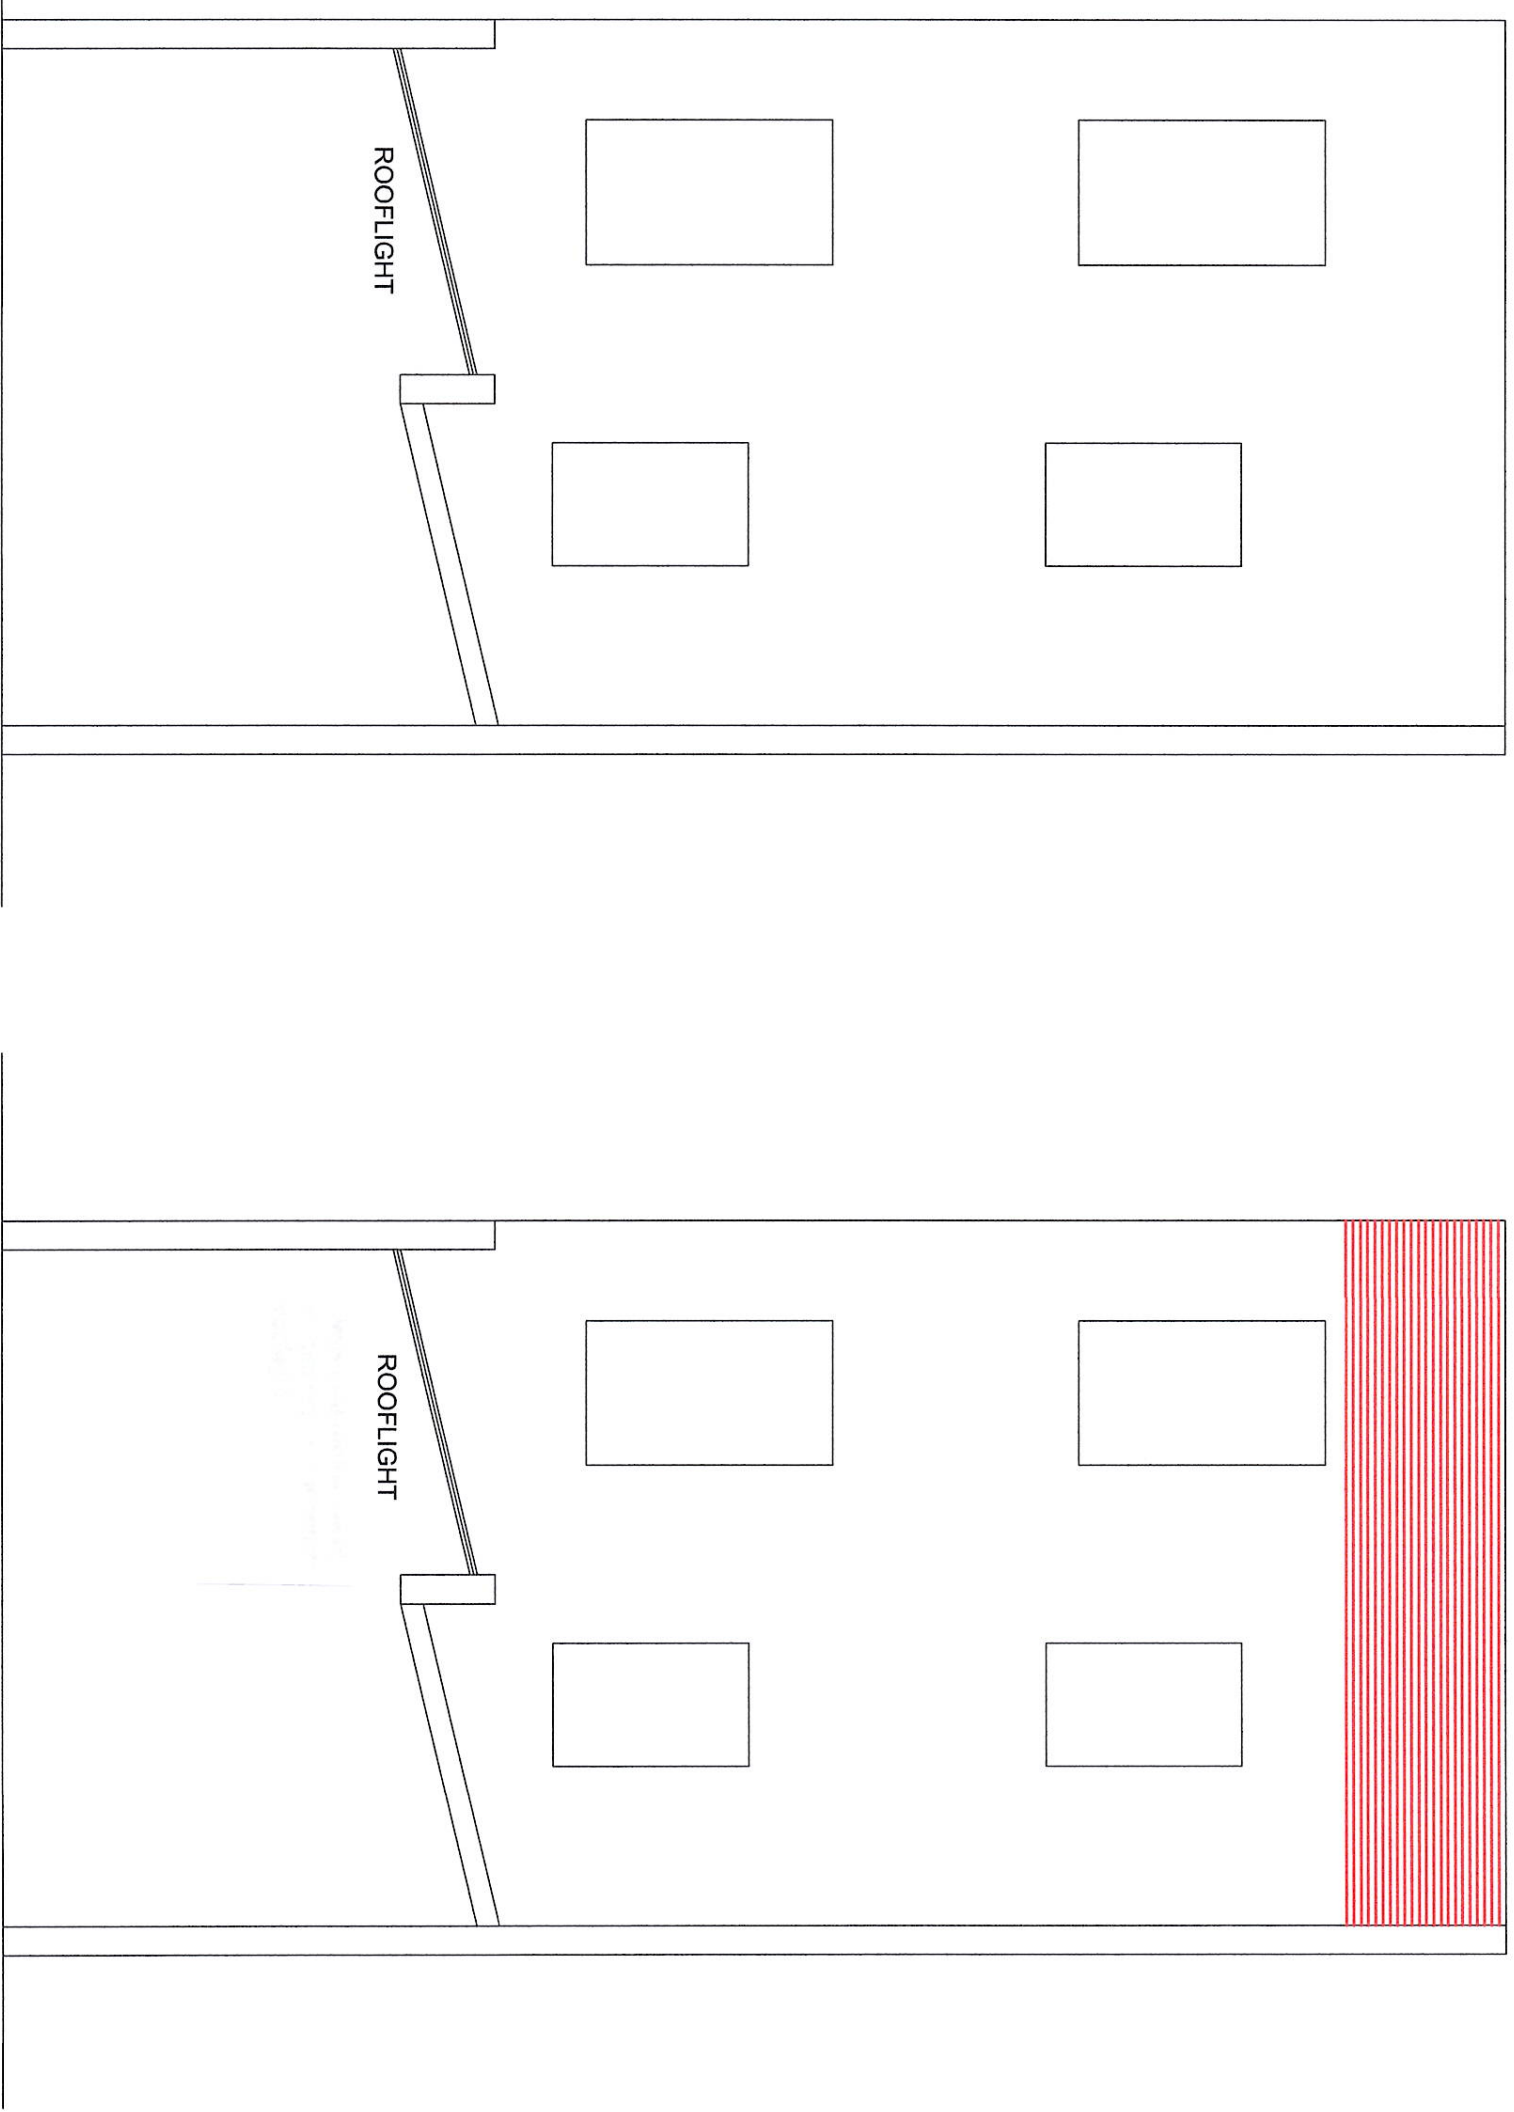

B MUSELAWSON'S 06/20

REV	DESCRIPTION	AUTH	APP	DATE
A	Text amendments	RRH	RRH	15/01/20


pt
 Hatfield
 2nd Floor Tian Court, 3 Bishop Square
 Hatfield, AL10 9NA
 Telephone: 01707 243408
 Email: Hatfield@Property-Tecnics.co.uk

JOB TITLE
 250 Grays Inn Road
 London
 WC1X 8JR

DRAWING TITLE
 Existing/Proposed Rear Elevation

DATE	15.03.19	DRAWN	JN
SCALE	1:50 @ A3	CHECKED	
DRAWING NUMBER	J9648-006	REVISION	<i>13</i>