


01 Ground Floor Plan



02 First Floor Plan

SCALE BAR
0 1 2 5m

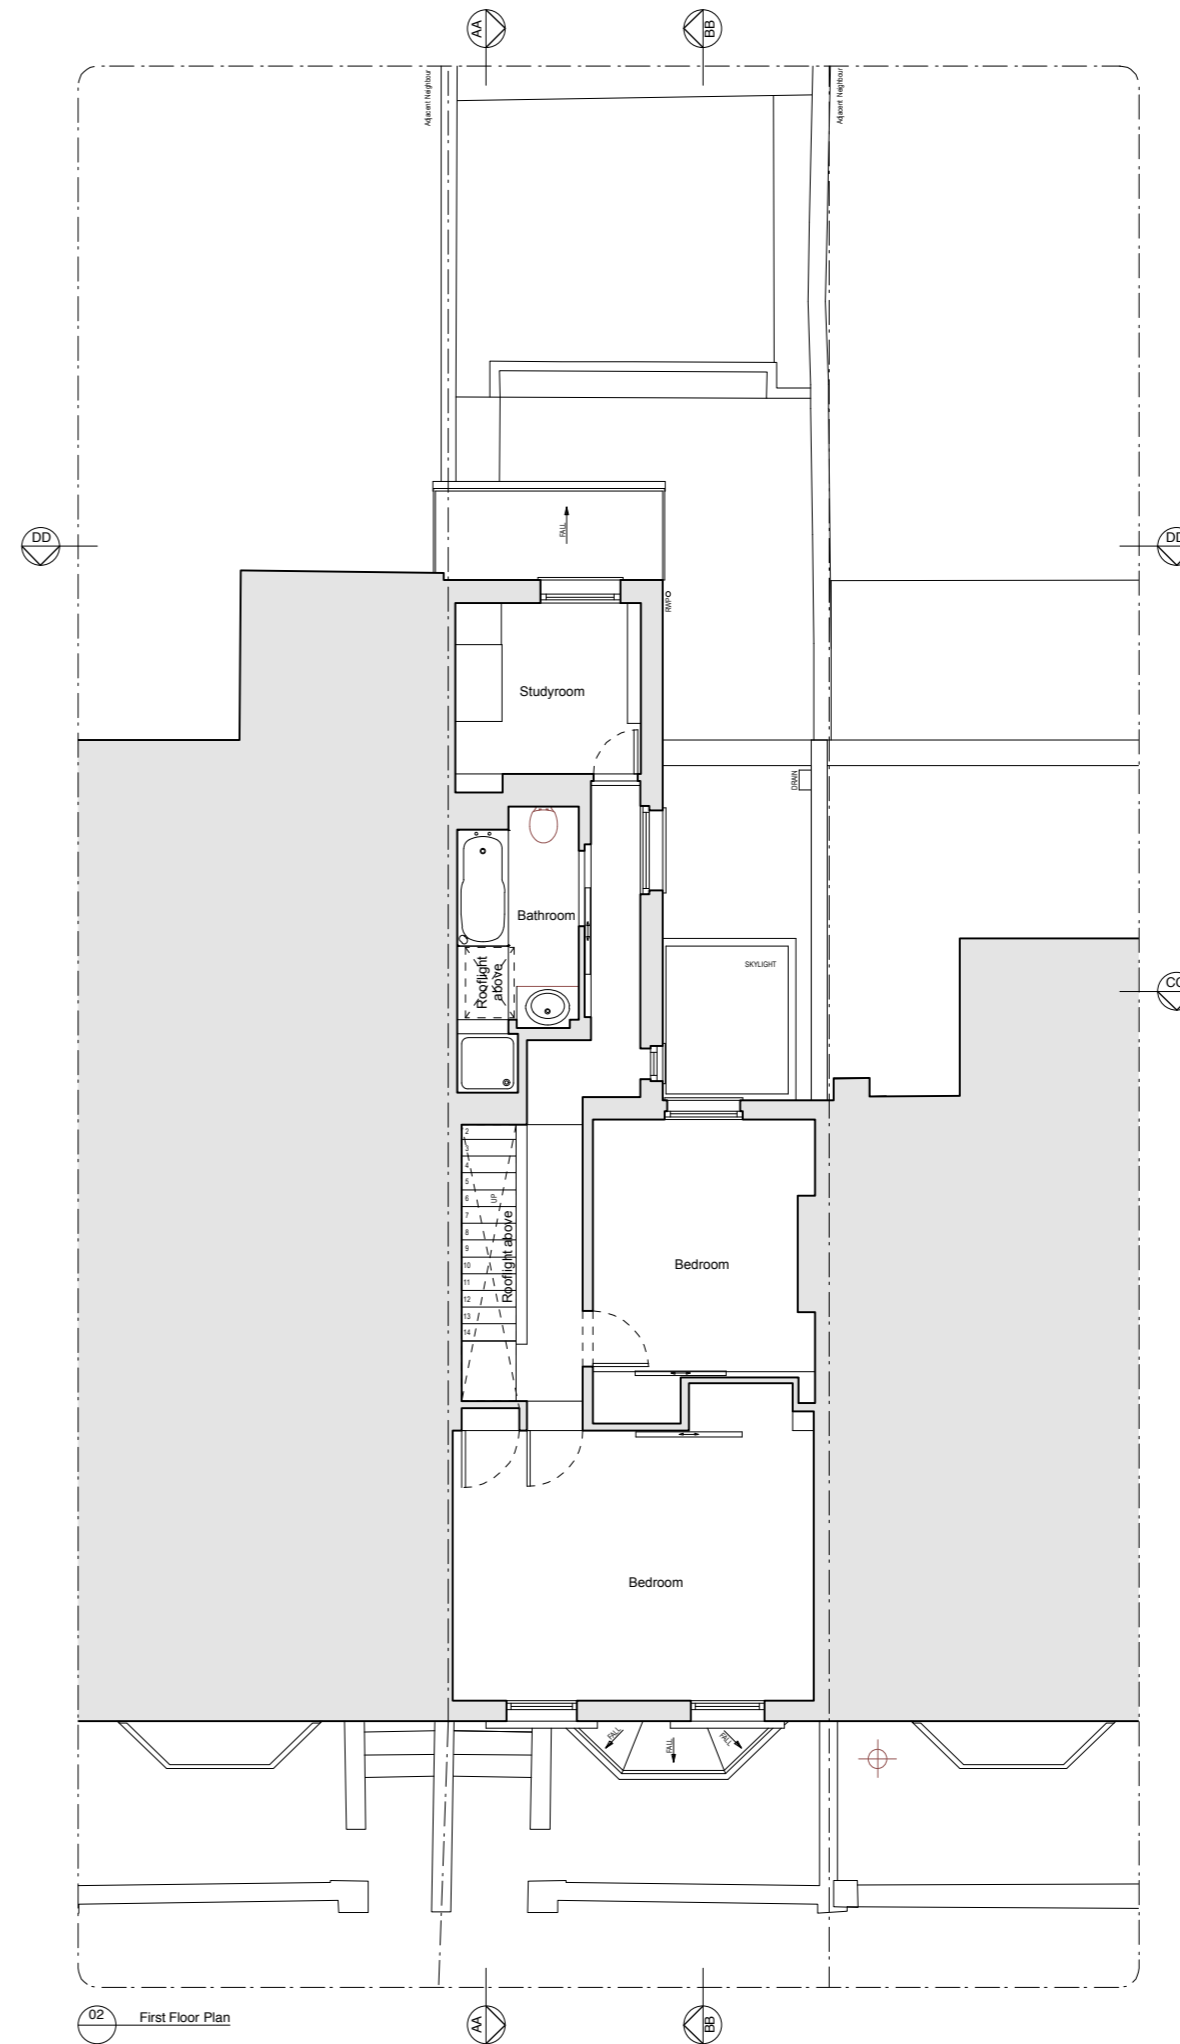

KEY:

Existing structure

Rev	Issued	Status & Description	CA / TB Drawn / Checked
-	01/07/20	Issued for Planning	CA / TB

Notes:

All dimensions to be checked on site prior to construction or fabrication of any element. Any discrepancies between figure dimensions reported to Architect for clarification prior to commencing work.

This drawing is to be read in conjunction with all consultants information.

Elements of services are indicated for coordination purposes. For full services layouts refer to Services Engineer's drawings and specification.

Elements of structure are indicated for coordination purposes. For full structural layouts refer to Structural Engineer's drawings and specification.

(C) Trevor Brown Architect Ltd. All rights described in chapter IV of the Copyright Designs and Patents Act 1988 have been asserted.

tba


Job
Spencer Rise
Address
59 Spencer Rise NW5 1AR

Status
Planning
Drawing title
Existing Ground & First Floor Plans


Scale
1:100@A3

Drawing number
149_0001 -

Trevor Brown Architect Ltd.
www.trevorbrownarchitect.co.uk
+44 (0) 20 8826 1486
Suite 409, Ashley House, 235-239 High Road, London. N22 8HF

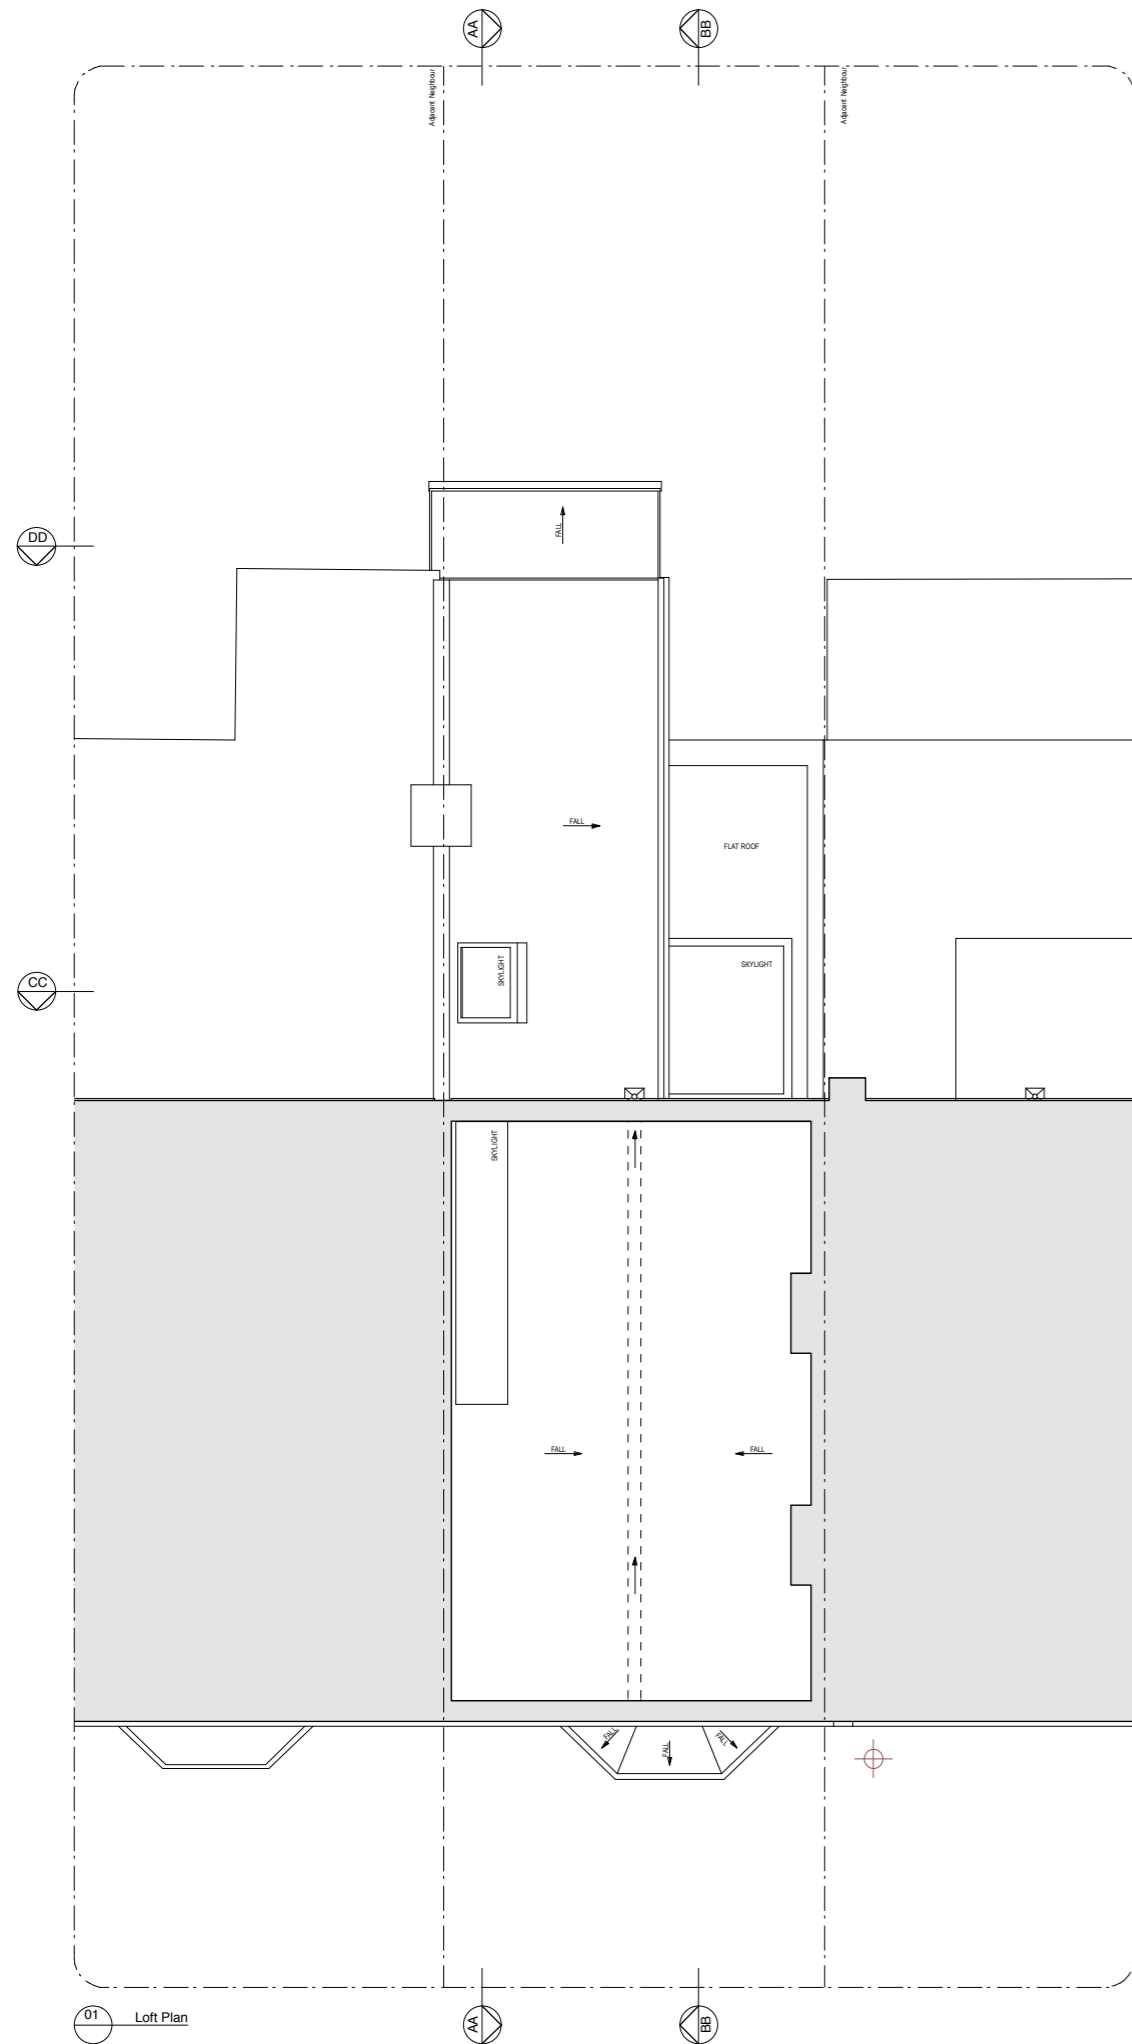

01 Loft Plan

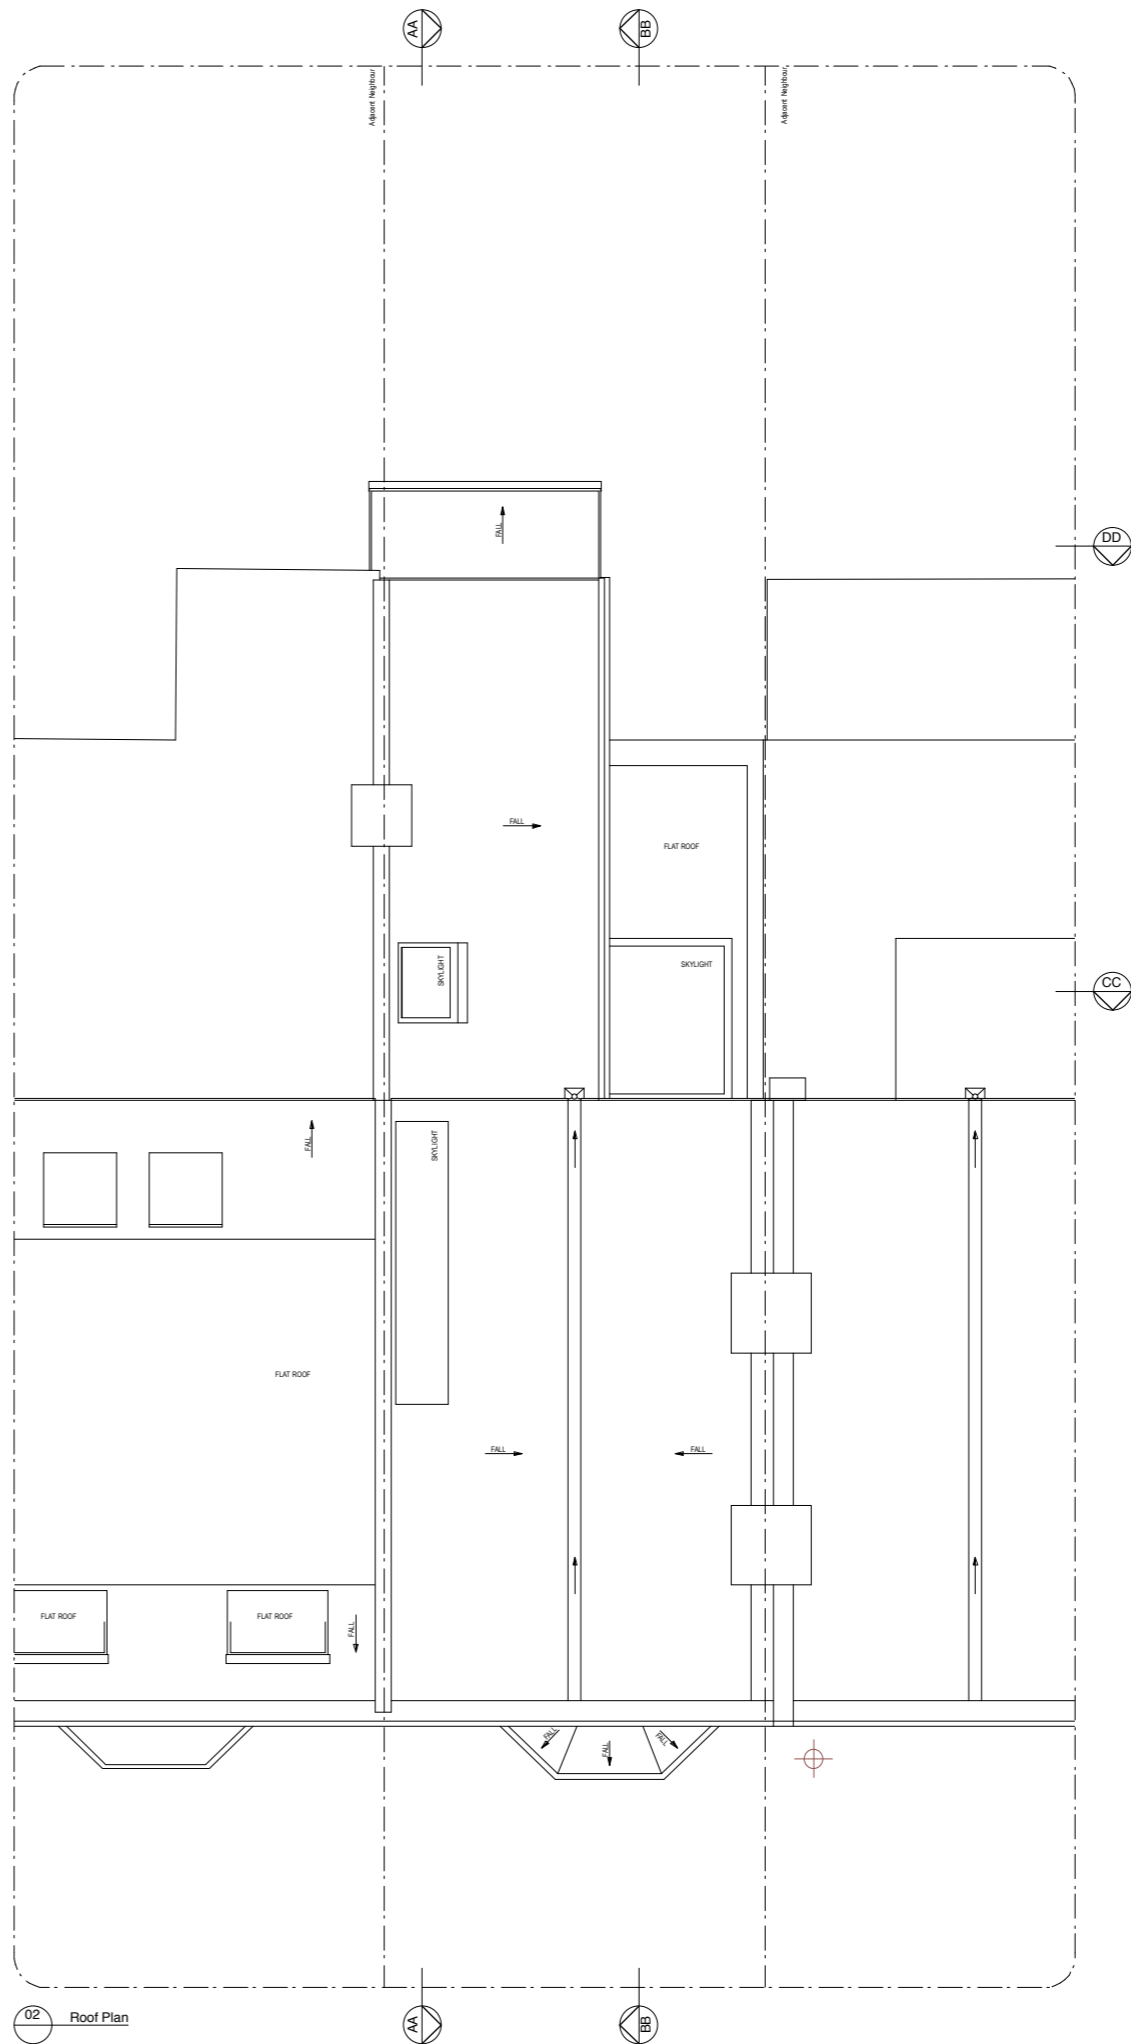

02 Roof Plan

SCALE BAR
0 1 2 5m



KEY:

Existing structure

Rev	Issued	Status & Description	CA / TB Drawn / Checked
-	01/07/20	Issued for Planning	CA / TB

Notes:

All dimensions to be checked on site prior to construction or fabrication of any element. Any discrepancies between figure dimensions reported to Architect for clarification prior to commencing work.

This drawing is to be read in conjunction with all consultants information.

Elements of services are indicated for coordination purposes. For full services layouts refer to Services Engineer's drawings and specification.

Elements of structure are indicated for coordination purposes. For full structural layouts refer to Structural Engineer's drawings and specification.

(C) Trevor Brown Architect Ltd. All rights described in chapter IV of the Copyright Designs and Patents Act 1988 have been asserted.


tba

Job
Spencer Rise
Address
59 Spencer Rise NW5 1AR
Status
Planning
Drawing title
Existing Loft and Roof Plans


Scale
1:100@A3

Drawing number
149_0002 -


Trevor Brown Architect Ltd.
www.trevorbrownarchitect.co.uk
+44 (0) 20 8826 1486
Suite 409, Ashley House, 235-239 High Road, London, N22 8HF

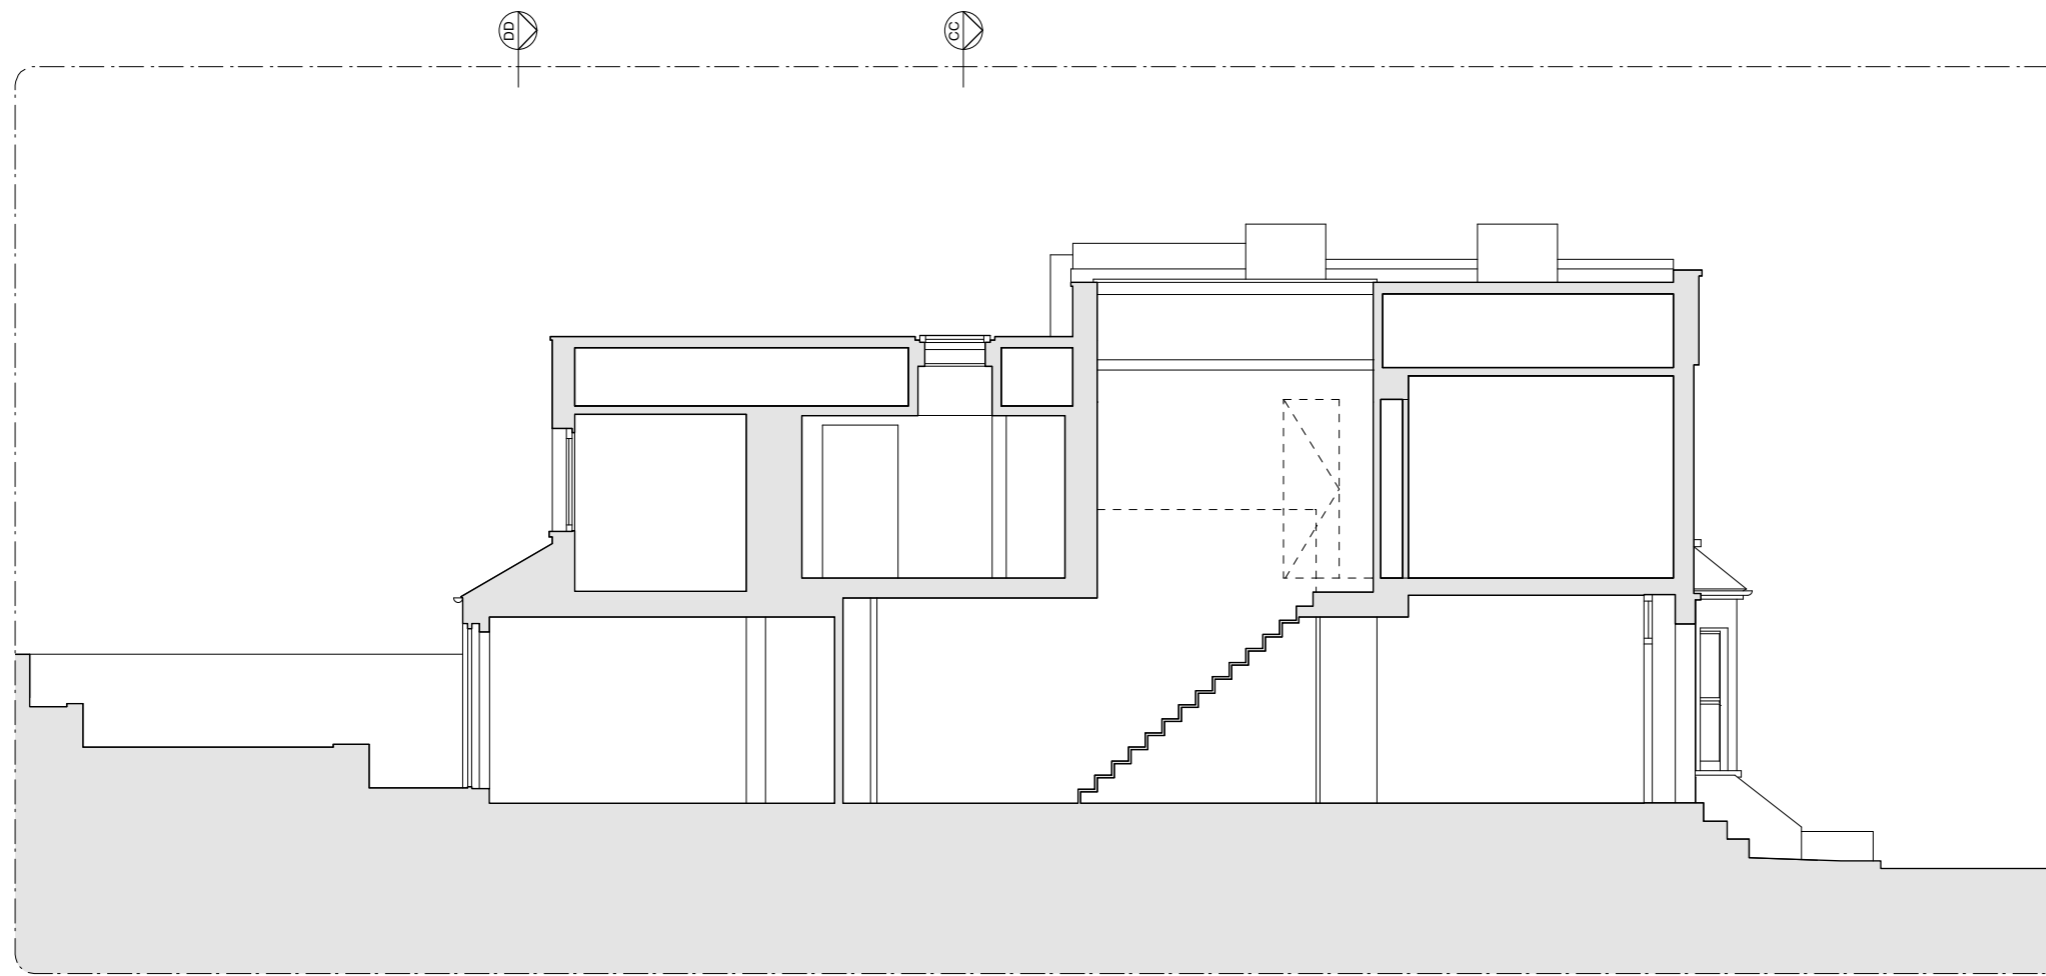

01 Section AA

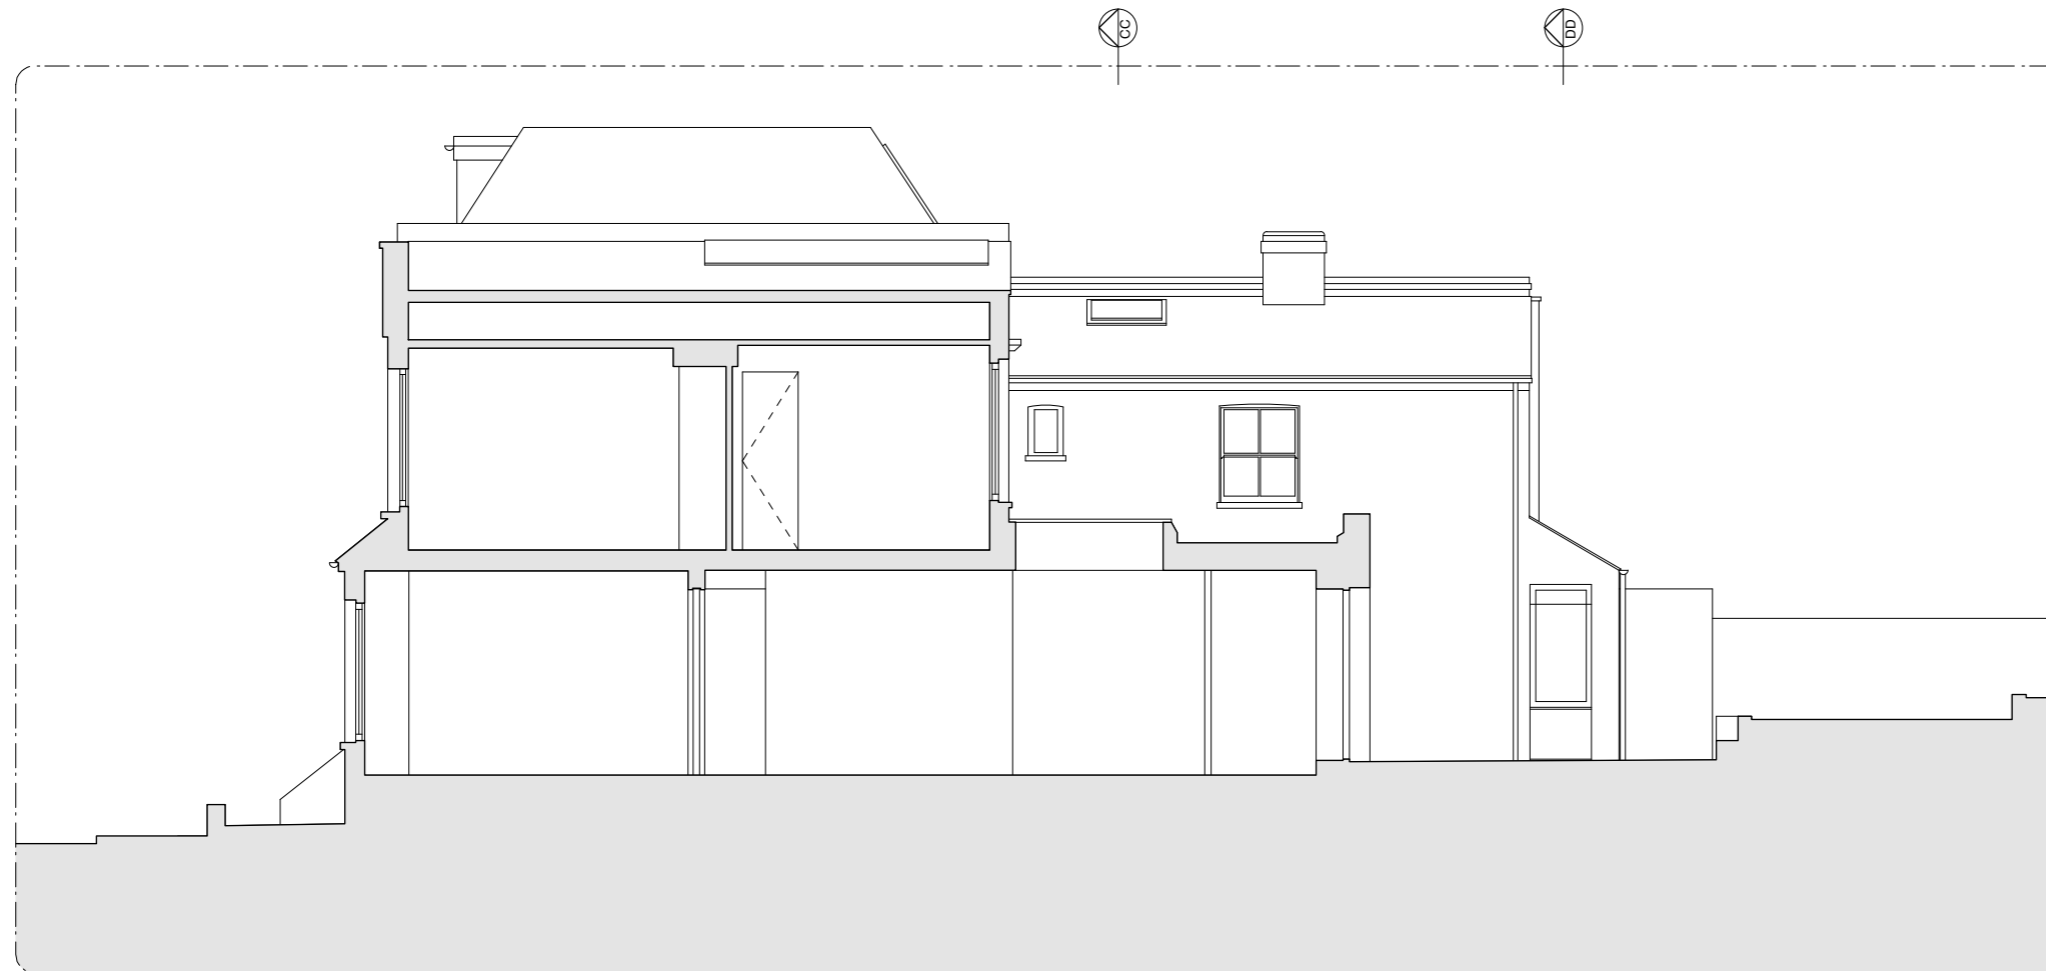

02 Section BB

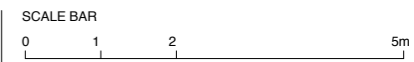

KEY:
 Existing structure

Rev	Issued	Status & Description	Drawn / Checked
-	01/07/20	Issued for Planning	CA / TB

Notes:
 All dimensions to be checked on site prior to construction or fabrication of any element. Any discrepancies between figure dimensions reported to Architect for clarification prior to commencing work.
 This drawing is to be read in conjunction with all consultants information.
 Elements of services are indicated for coordination purposes. For full services layouts refer to Services Engineer's drawings and specification.
 Elements of structure are indicated for coordination purposes. For full structural layouts refer to Structural Engineer's drawings and specification.
 (C) Trevor Brown Architect Ltd. All rights described in chapter IV of the Copyright Designs and Patents Act 1988 have been asserted.

tba

Job
Spencer Rise
 Address
59 Spencer Rise NW5 1AR
 Status
Planning
 Drawing title
Existing Sections AA & BB

Scale
1:100@A3
 Drawing number
149_0100 -

KEY:

Existing structure



Rev	Issued	Status & Description	CA / TB Drawn / Checked
-	01/07/20	Issued for Planning	CA / TB

Notes:

All dimensions to be checked on site prior to construction or fabrication of any element. Any discrepancies between figure dimensions reported to Architect for clarification prior to commencing work.

This drawing is to be read in conjunction with all consultants information.

Elements of services are indicated for coordination purposes. For full services layouts refer to Services Engineer's drawings and specification.

Elements of structure are indicated for coordination purposes. For full structural layouts refer to Structural Engineer's drawings and specification.

(C) Trevor Brown Architect Ltd. All rights described in chapter IV of the Copyright Designs and Patents Act 1988 have been asserted.

tba

Job
Spencer Rise
Address
59 Spencer Rise NW5 1AR
Status
Planning
Drawing title
Existing Sections CC & DD

Scale
1:100@A3

Drawing number
149_0101 -

KEY:
 Existing structure



Rev	Issued	Status & Description	Drawn / Checked
-	01/07/20	Issued for Planning	CA / TB

Notes:
 All dimensions to be checked on site prior to construction or fabrication of any element. Any discrepancies between figure dimensions reported to Architect for clarification prior to commencing work.
 This drawing is to be read in conjunction with all consultants information.
 Elements of services are indicated for coordination purposes. For full services layouts refer to Services Engineer's drawings and specification.
 Elements of structure are indicated for coordination purposes. For full structural layouts refer to Structural Engineer's drawings and specification.
 (C) Trevor Brown Architect Ltd. All rights described in chapter IV of the Copyright Designs and Patents Act 1988 have been asserted.

tba

Job
Spencer Rise
 Address
59 Spencer Rise NW5 1AR
 Status
Planning
 Drawing title
Existing Front & Rear Elevations
 Scale
1:100@A3
 Drawing number
149_0200 -