

KEY:

- Existing structure
- Proposed structure
- Proposed Cupboards

-	01/07/20	Issued for Planning	CA / TB
Rev	Issued	Status & Description	Drawn / Checked

Notes:

All dimensions to be checked on site prior to construction or fabrication of any element. Any discrepancies between figure dimensions reported to Architect for clarification prior to commencing work.

This drawing is to be read in conjunction with all consultants information.

Elements of services are indicated for coordination purposes. For full services layouts refer to Services Engineer's drawings and specification.

Elements of stucture are indicated for coordination purposes. For full structural layouts refer to Structural Engineer's drawings and specification.



(C) Trevor Brown Architect Ltd. All rights described in chapter IV of the Copyright Designs and Patents Act 1988 have been asserted.

tba

Job
Spencer Rise
Address
59 Spencer Rise NW5 1AR
Status
Planning
Drawing title
Proposed Ground & First Floor Plans

Scale
1:100@A3
Drawing number
149_1001
Revision
-

Trevor Brown Architect Ltd.
www.trevorbrownarchitect.co.uk
+44 (0) 20 8826 1486
Suite 409, Ashley House, 235-239 High Road, London. N22 8HF

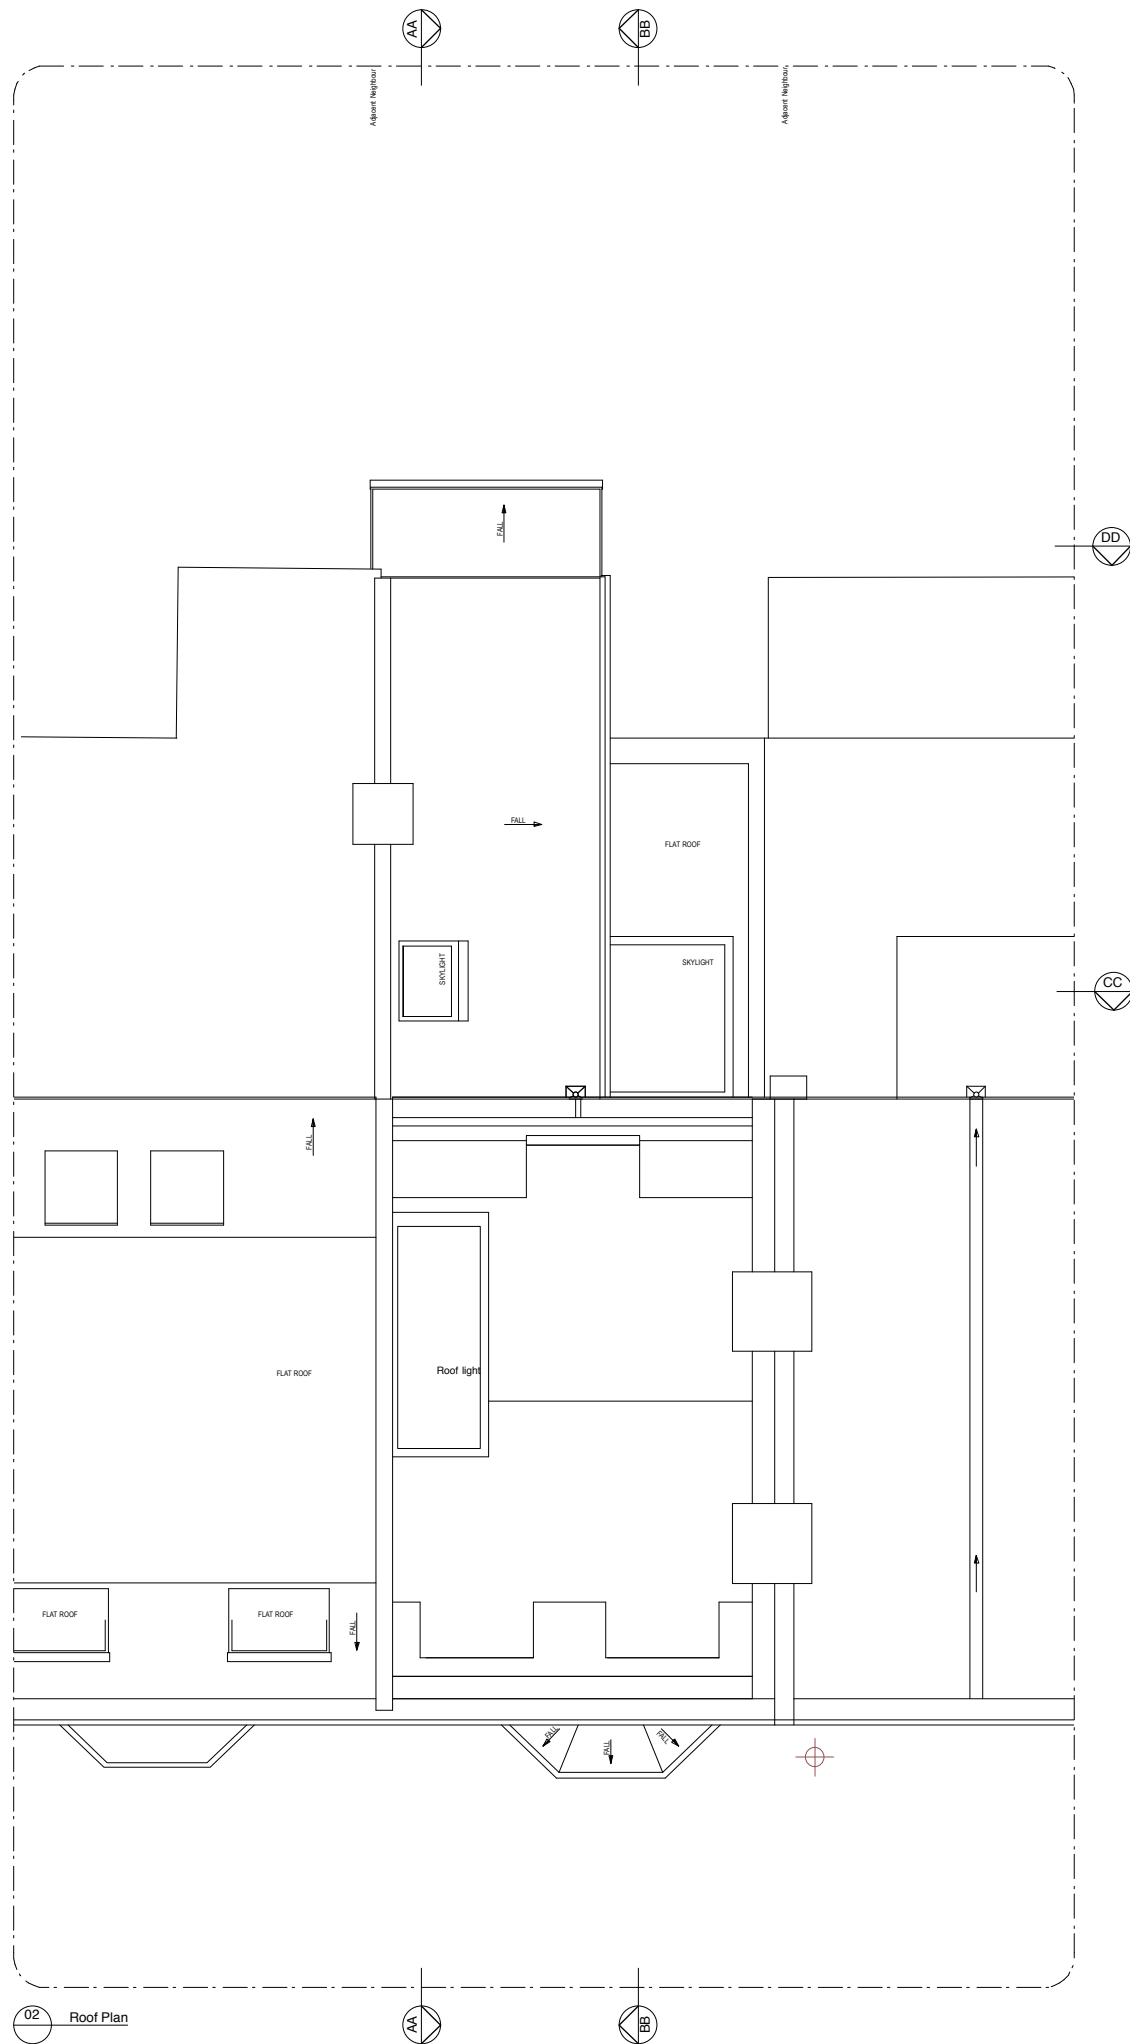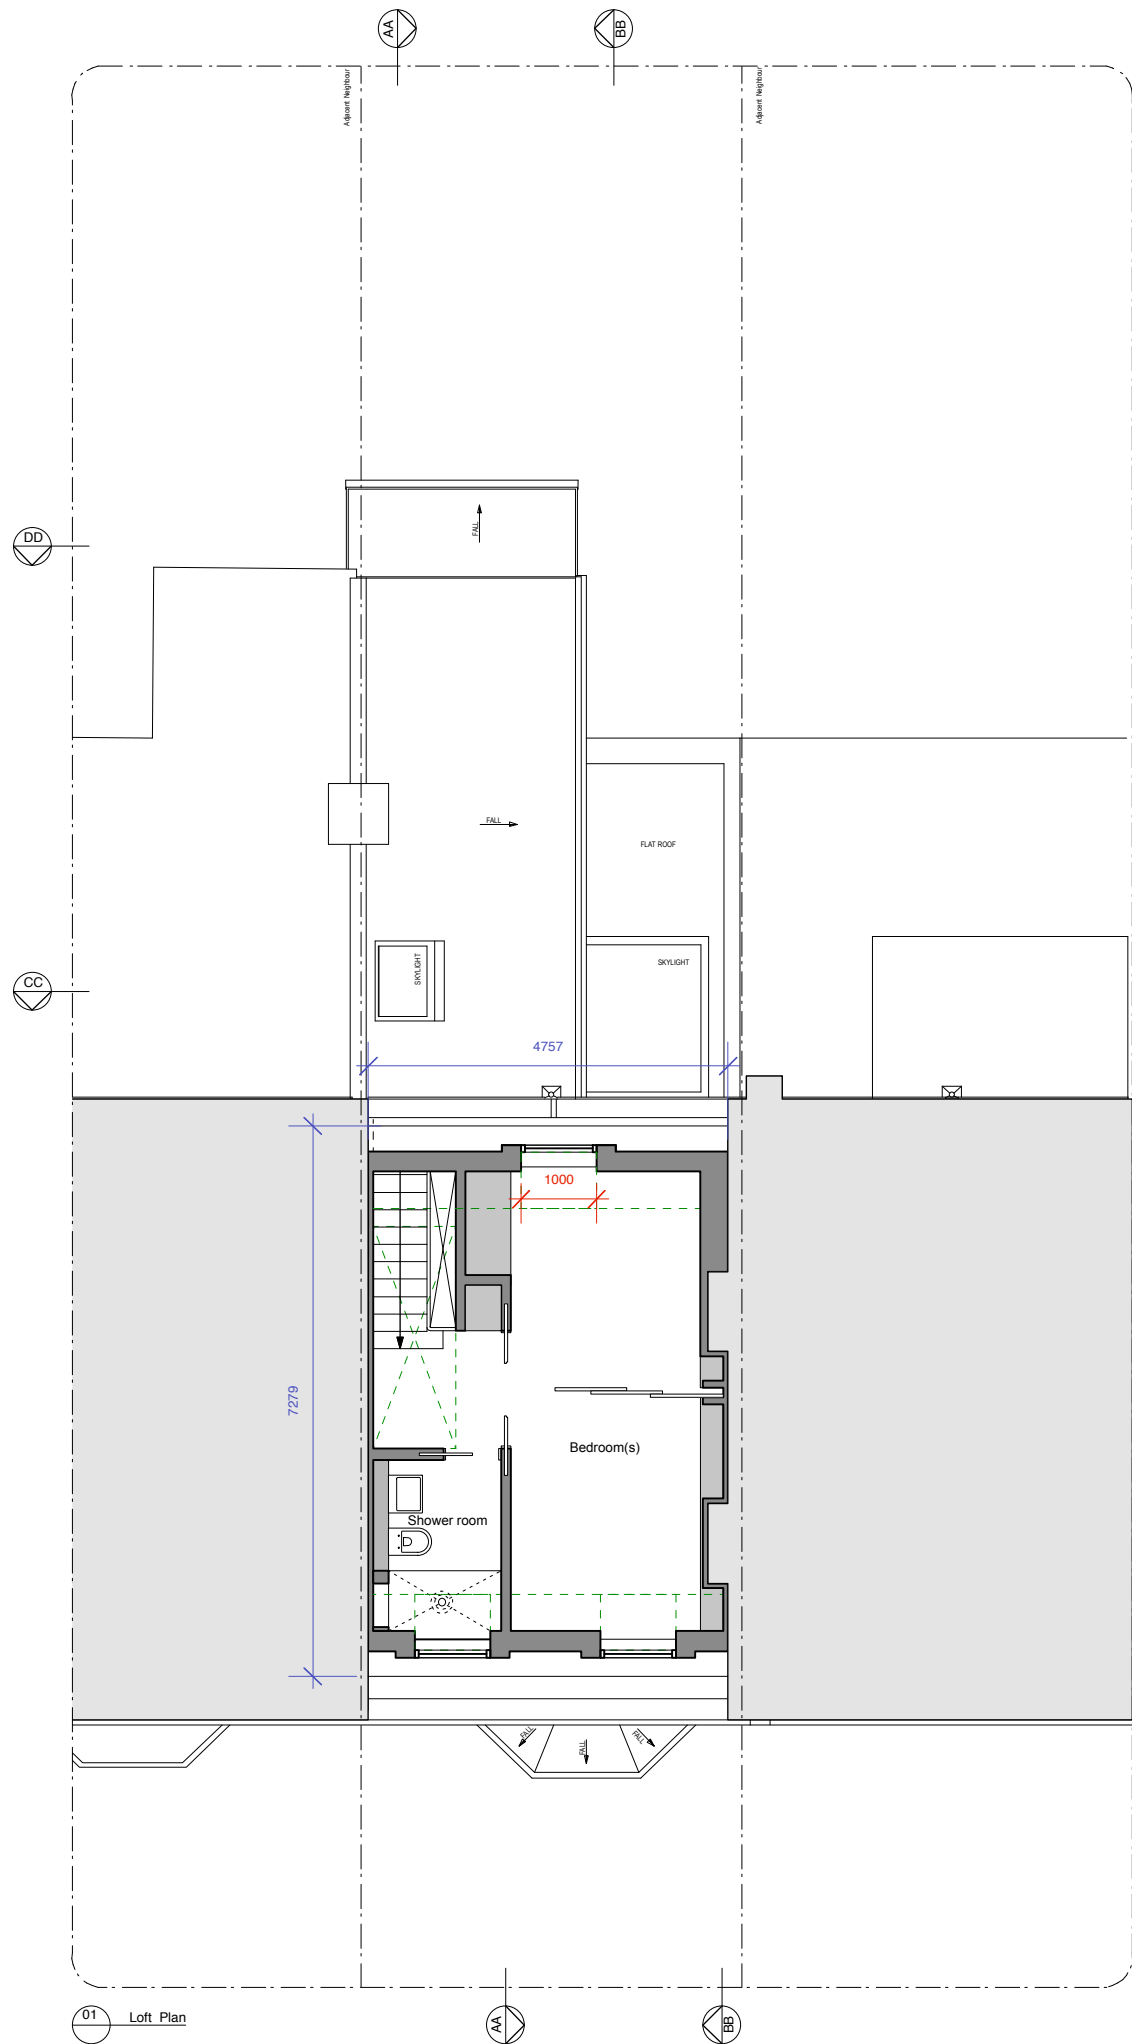

- KEY:
- Existing structure
 - Proposed structure
 - Proposed Cupboards

-	01/07/20	Issued for Planning	CA / TB
Rev	Issued	Status & Description	Drawn / Checked

Notes:

All dimensions to be checked on site prior to construction or fabrication of any element. Any discrepancies between figure dimensions reported to Architect for clarification prior to commencing work.

This drawing is to be read in conjunction with all consultants information.

Elements of services are indicated for coordination purposes. For full services layouts refer to Services Engineer's drawings and specification.

Elements of stucture are indicated for coordination purposes. For full structural layouts refer to Structural Engineer's drawings and specification.

(C) Trevor Brown Architect Ltd. All rights described in chapter IV of the Copyright Designs and Patents Act 1988 have been asserted.

tba

Job
Spencer Rise

Address
59 Spencer Rise NW5 1AR

Status
Planning


Drawing title
Proposed Loft & Roof Plan

Scale
1:100@A3


Drawing number
149_1002

Revision
-

Trevor Brown Architect Ltd.
www.trevorbrownarchitect.co.uk
+44 (0) 20 8826 1486
Suite 409, Ashley House, 235-239 High Road, London. N22 8HF

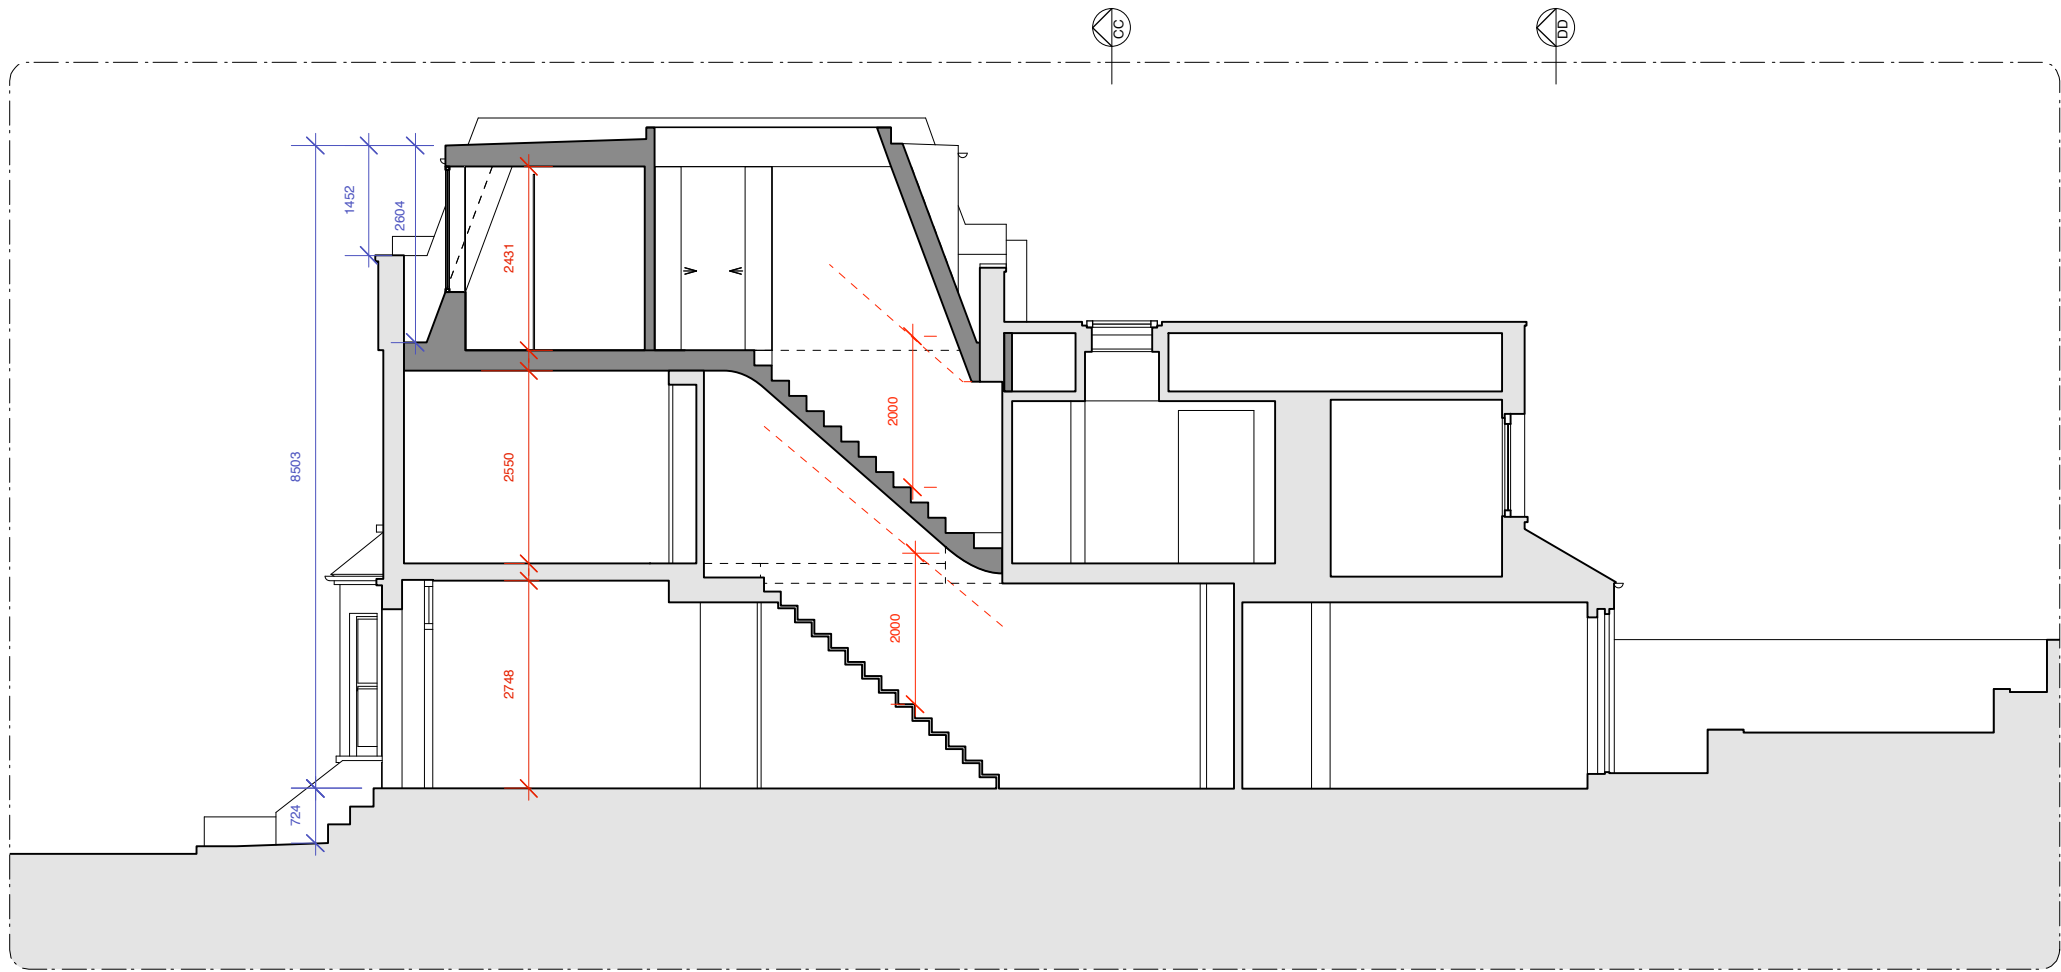

01 Section AA

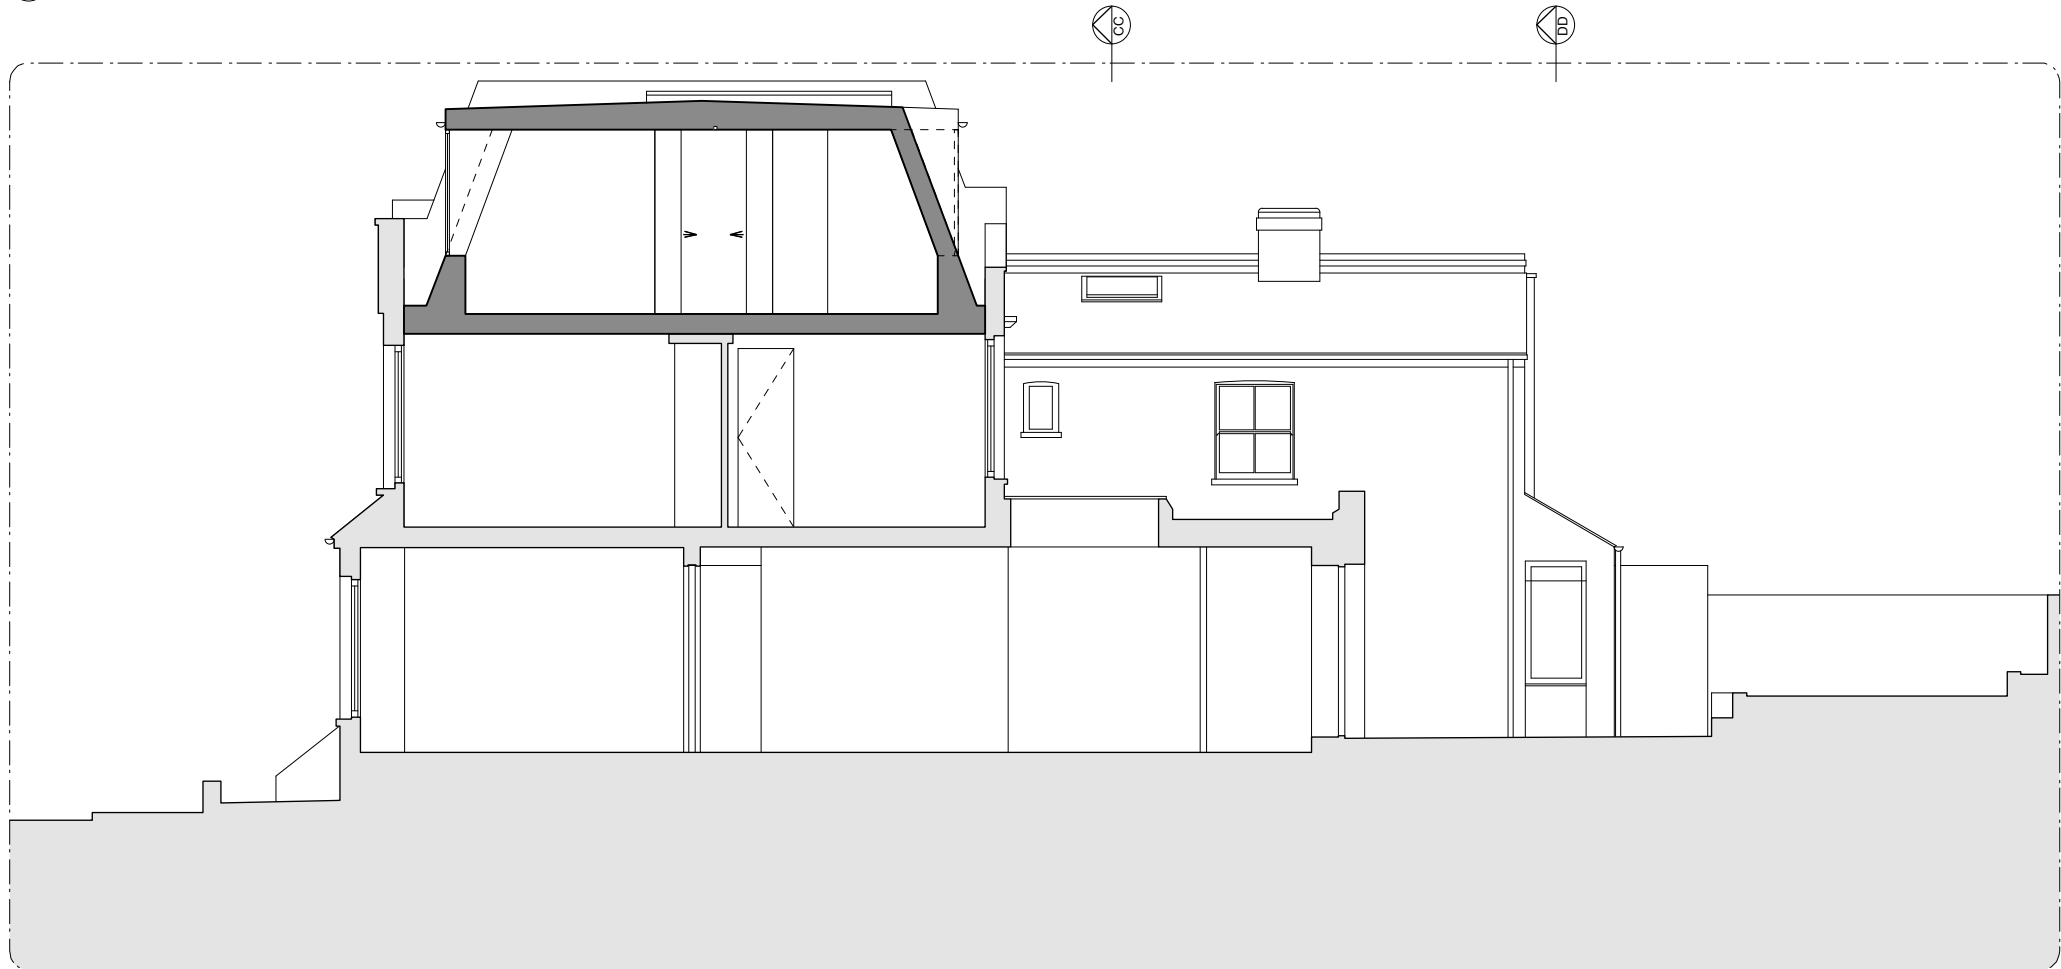

02 Section BB



- KEY:
- Existing structure
 - Proposed structure
 - Proposed Cupboards

-	01/07/20	Issued for Planning	CA / TB
Rev	Issued	Status & Description	Drawn / Checked

Notes:

All dimensions to be checked on site prior to construction or fabrication of any element. Any discrepancies between figure dimensions reported to Architect for clarification prior to commencing work.

This drawing is to be read in conjunction with all consultants information.

Elements of services are indicated for coordination purposes. For full services layouts refer to Services Engineer's drawings and specification.

Elements of structure are indicated for coordination purposes. For full structural layouts refer to Structural Engineer's drawings and specification.

(C) Trevor Brown Architect Ltd. All rights described in chapter IV of the Copyright Designs and Patents Act 1988 have been asserted.

tba

Job
Spencer Rise

Address
59 Spencer Rise NW5 1AR

Status
Planning

Drawing title
Proposed Sections AA & BB

Scale
1:100@A3

Drawing number
149_1100

Revision
-



KEY:

- Existing structure
- Proposed structure
- Proposed Cupboards

-	01/07/20	Issued for Planning	CA / TB
Rev	Issued	Status & Description	Drawn / Checked

Notes:

All dimensions to be checked on site prior to construction or fabrication of any element. Any discrepancies between figure dimensions reported to Architect for clarification prior to commencing work.

This drawing is to be read in conjunction with all consultants information.

Elements of services are indicated for coordination purposes. For full services layouts refer to Services Engineer's drawings and specification.

Elements of stucture are indicated for coordination purposes. For full structural layouts refer to Structural Engineer's drawings and specification.

(C) Trevor Brown Architect Ltd. All rights described in chapter IV of the Copyright Designs and Patents Act 1988 have been asserted.

tba

Job
Spencer Rise

Address
59 Spencer Rise NW5 1AR


Status
Planning

Drawing title
Proposed Sections CC & DD

Scale
1:100@A3

Drawing number
149_1101

Revision
-

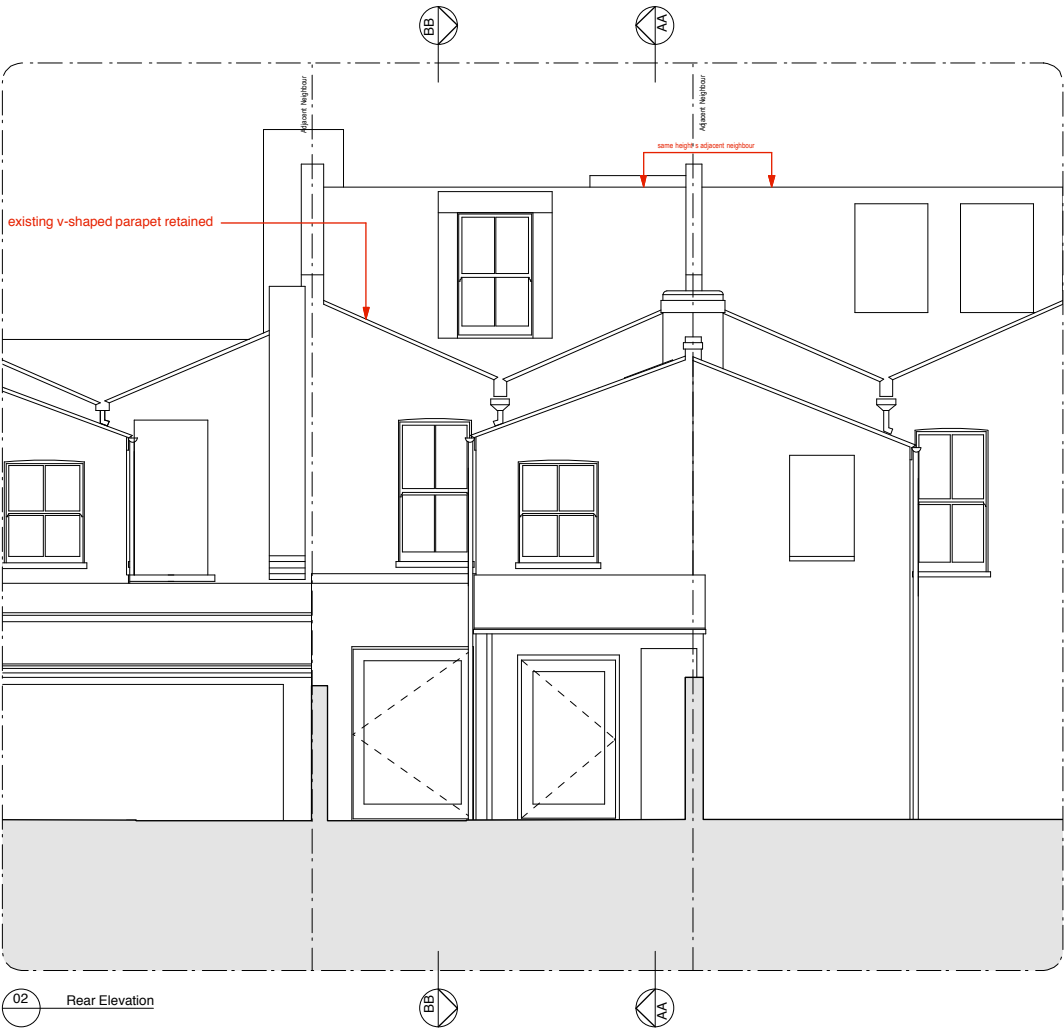

- KEY:
- Existing structure
 - Proposed structure

-	01/07/20	Issued for Planning	CA / TB
Rev	Issued	Status & Description	Drawn / Checked

Notes:

All dimensions to be checked on site prior to construction or fabrication of any element. Any discrepancies between figure dimensions reported to Architect for clarification prior to commencing work.

This drawing is to be read in conjunction with all consultants information.

Elements of services are indicated for coordination purposes. For full services layouts refer to Services Engineer's drawings and specification.

Elements of stucture are indicated for coordination purposes. For full structural layouts refer to Structural Engineer's drawings and specification.

(C) Trevor Brown Architect Ltd. All rights described in chapter IV of the Copyright Designs and Patents Act 1988 have been asserted.

tba

Job
Spencer Rise

Address
59 Spencer Rise NW5 1AR

Status
Planning

Drawing title
Proposed Front & Rear Elevations

Scale
1:100@A3

Drawing number
149_1200

Revision
-