



1. Do not scale this drawing.
2. Drawings to be read in conjunction with Architect's Planning Report on the proposed development.
3. MATERIALS :  
 Roof to be standing seam copper roof.  
 External walls to be horizontal timber cladding.  
 Windows to be powder coated metal, to match existing.


Location Key

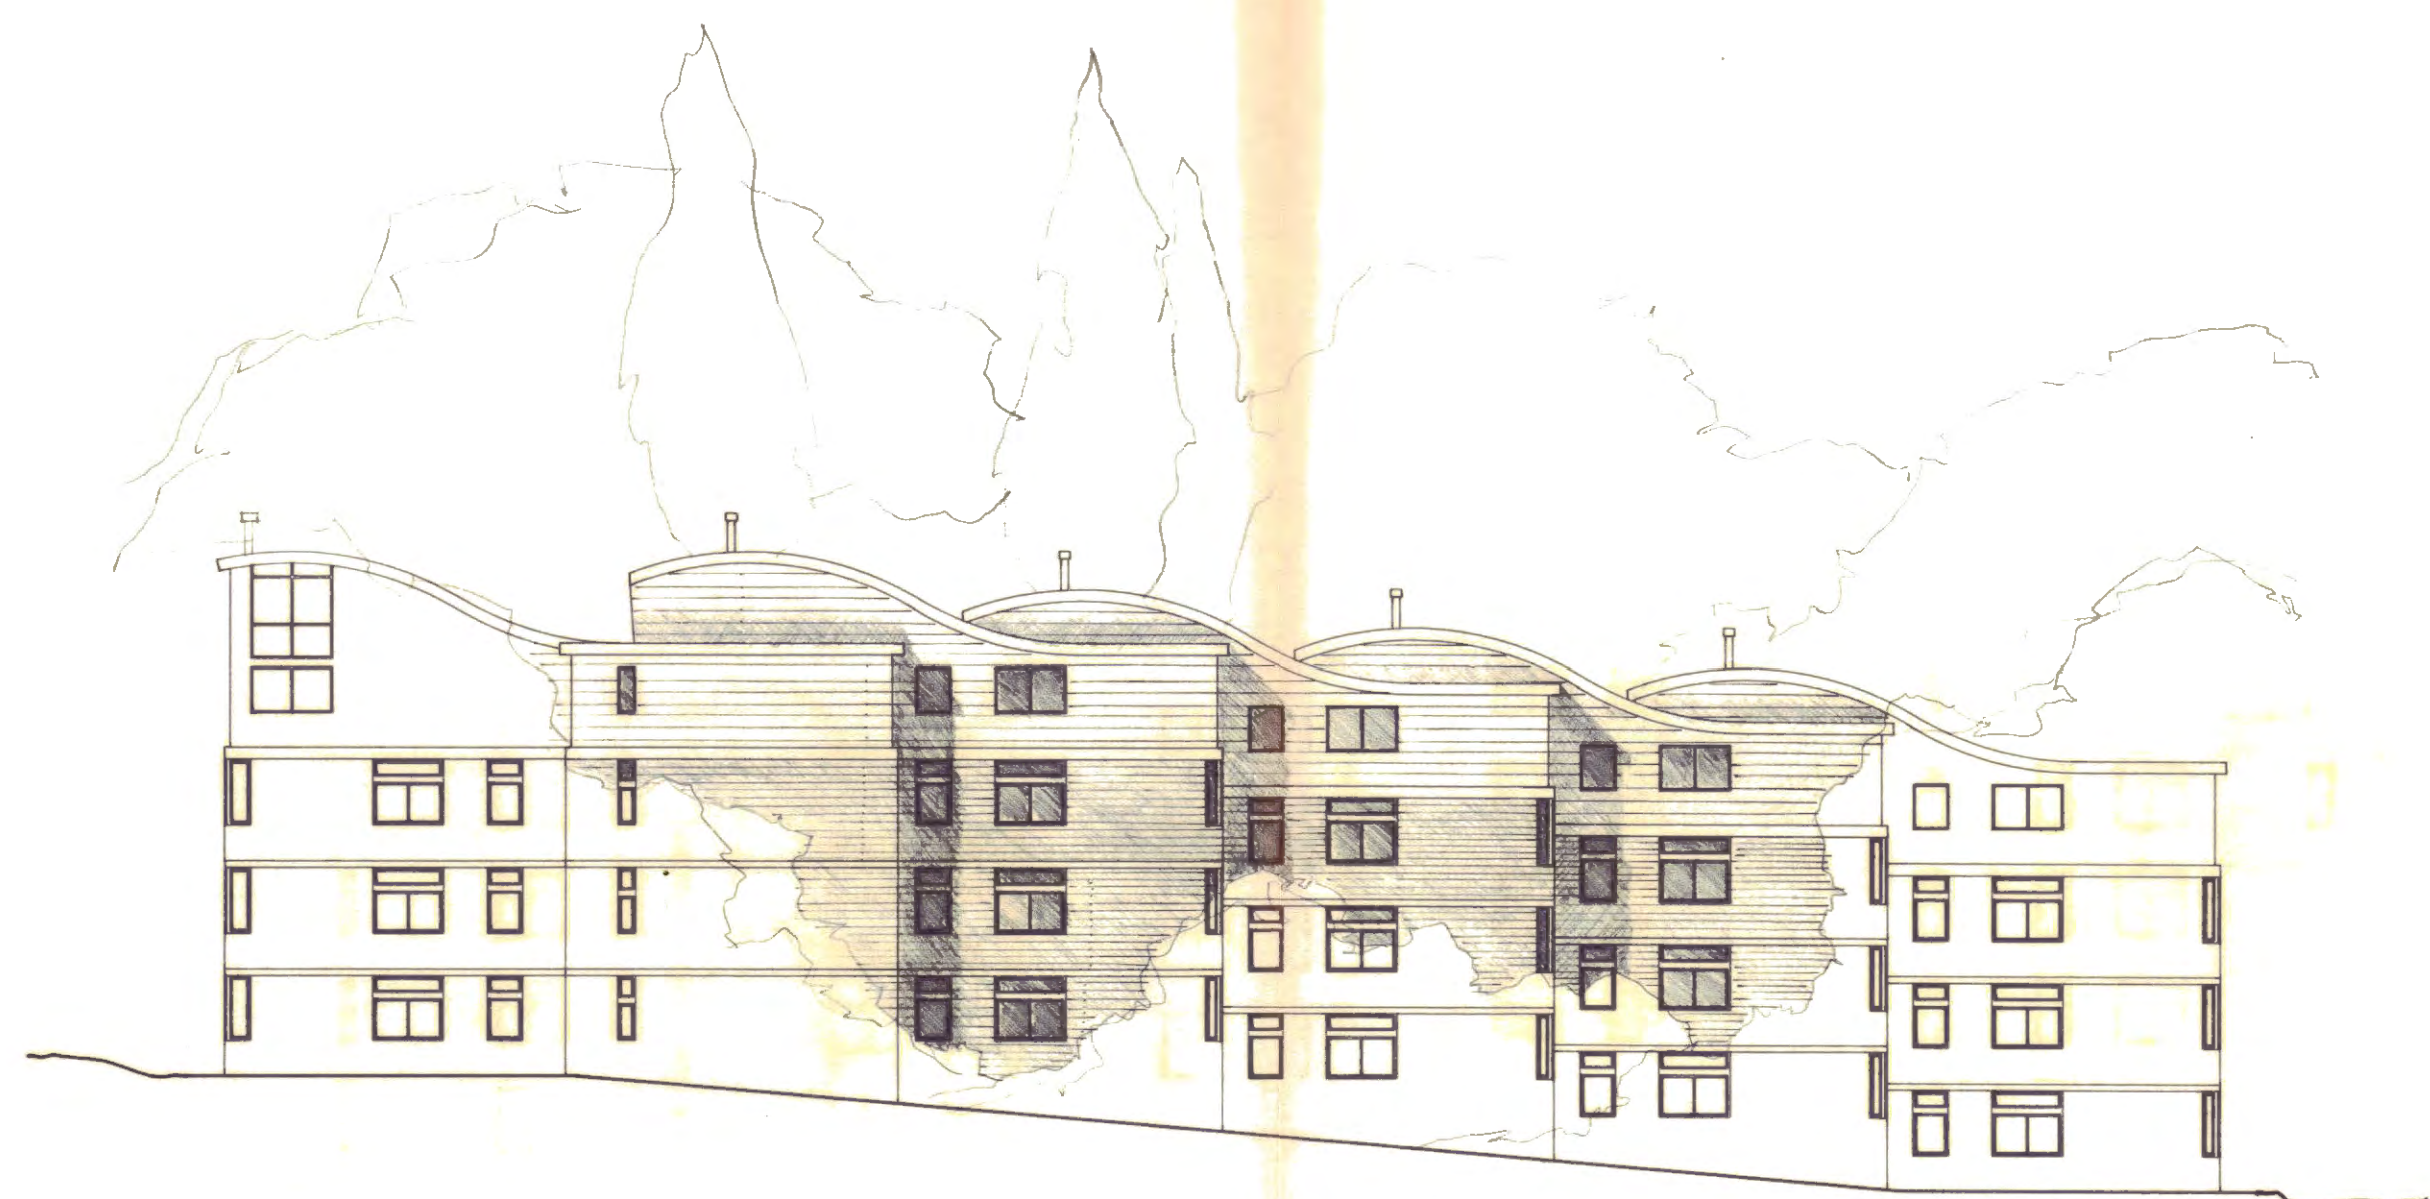


North Elevation

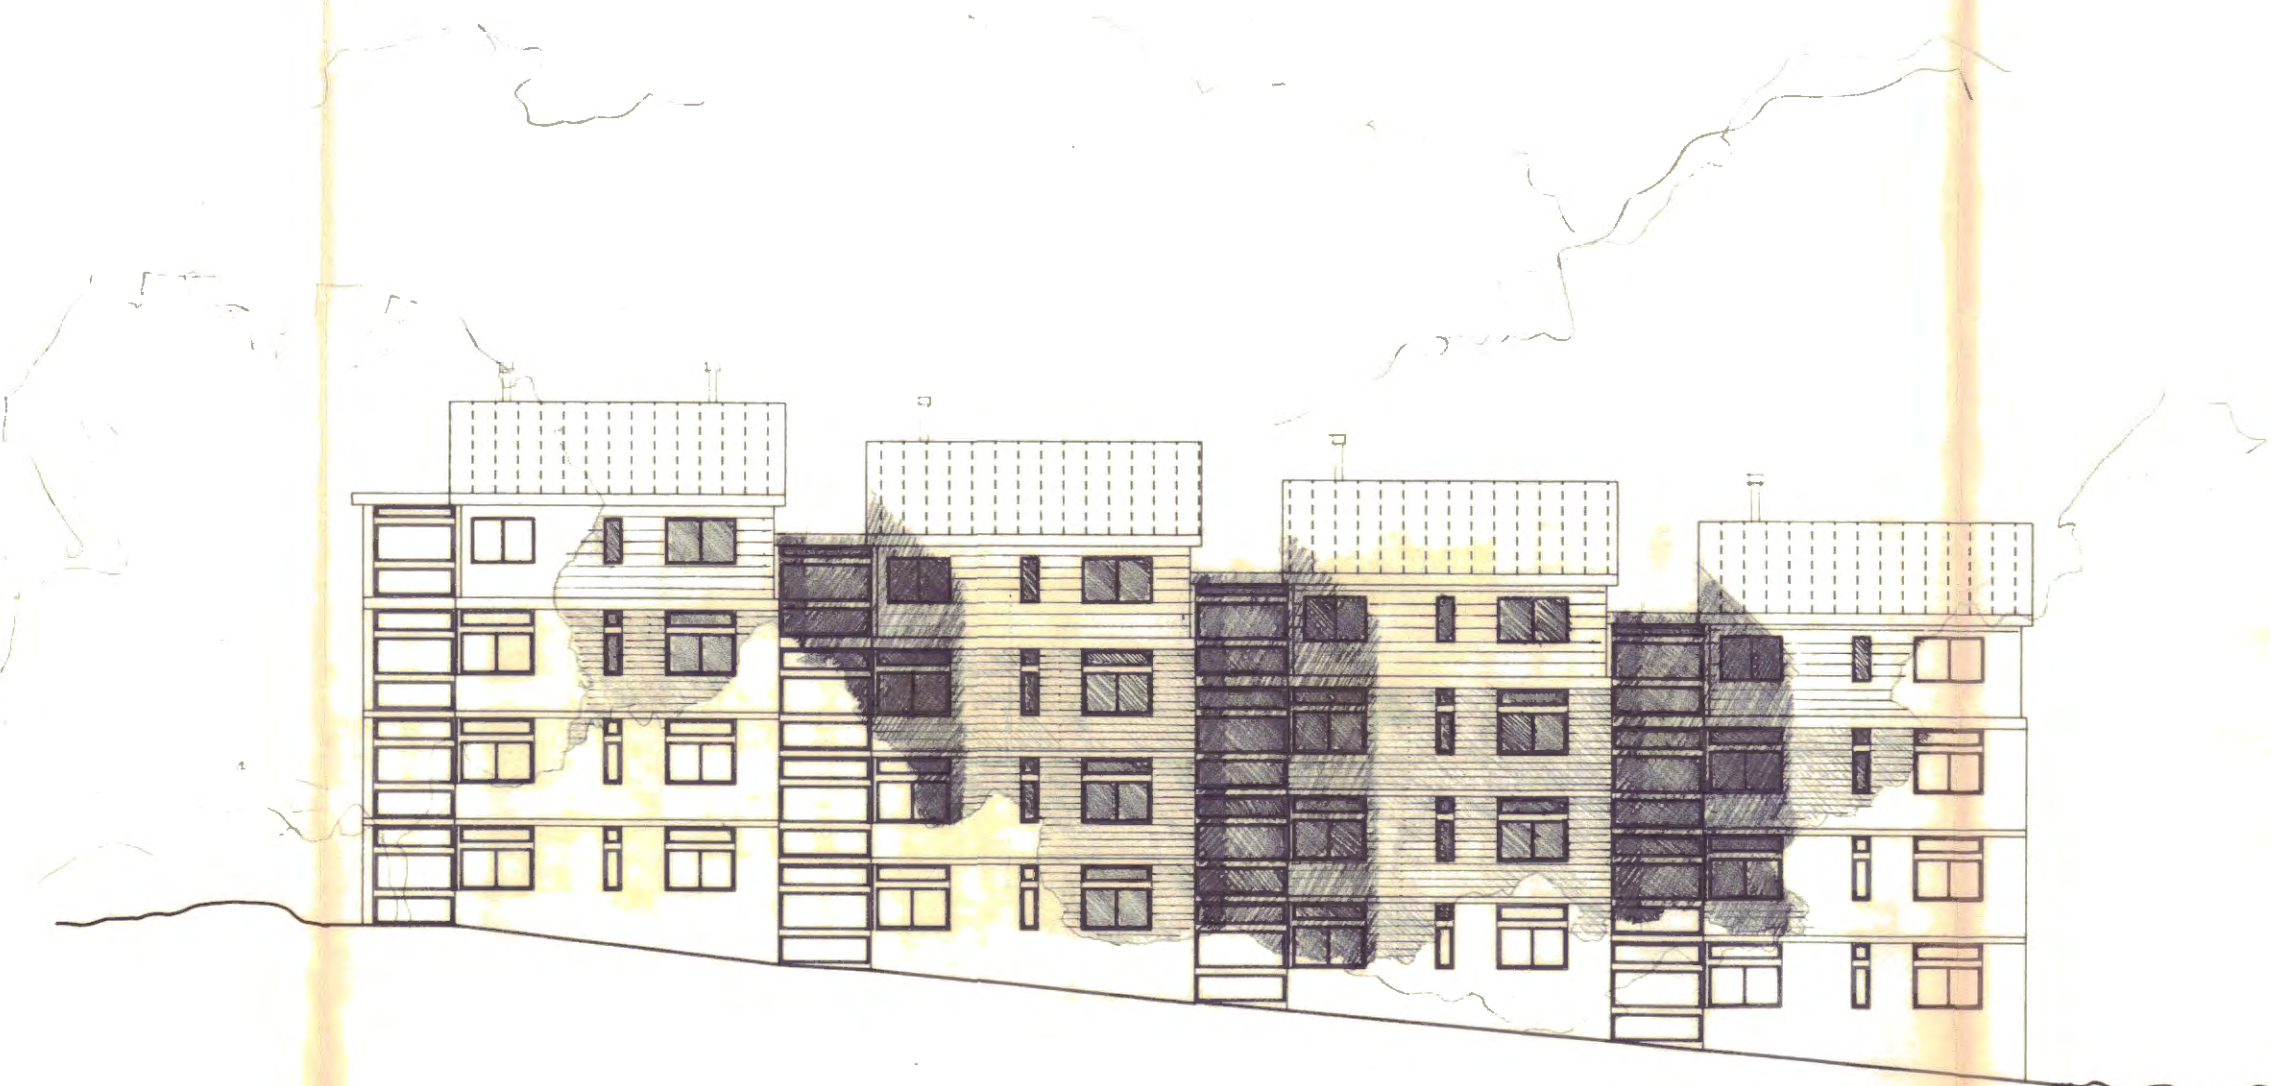

West Elevation

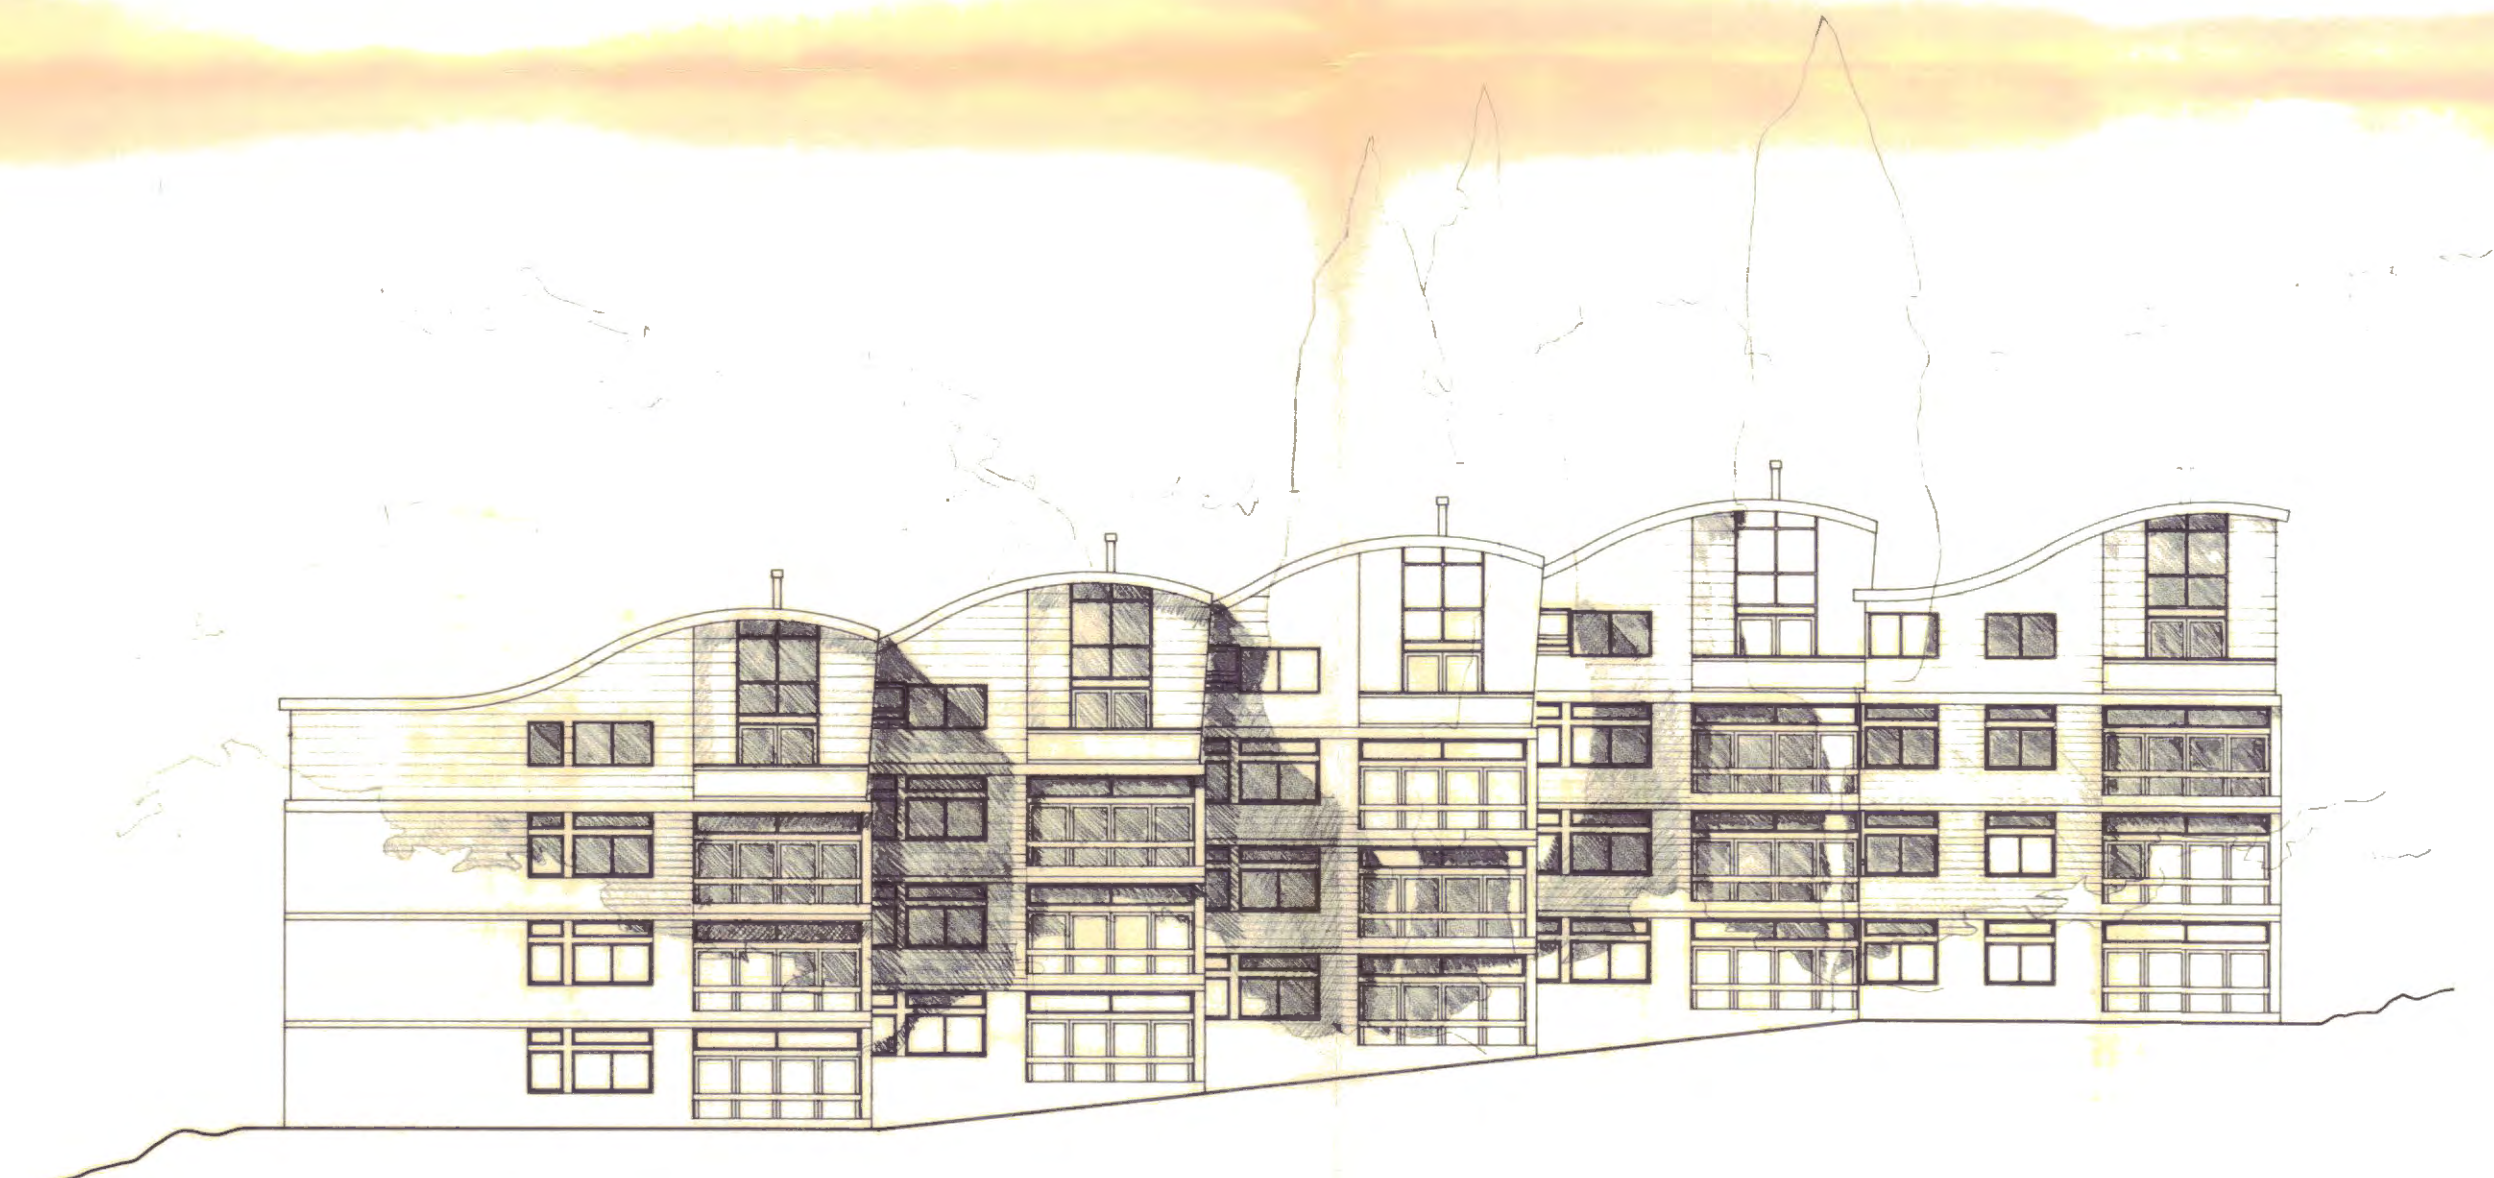

South Elevation

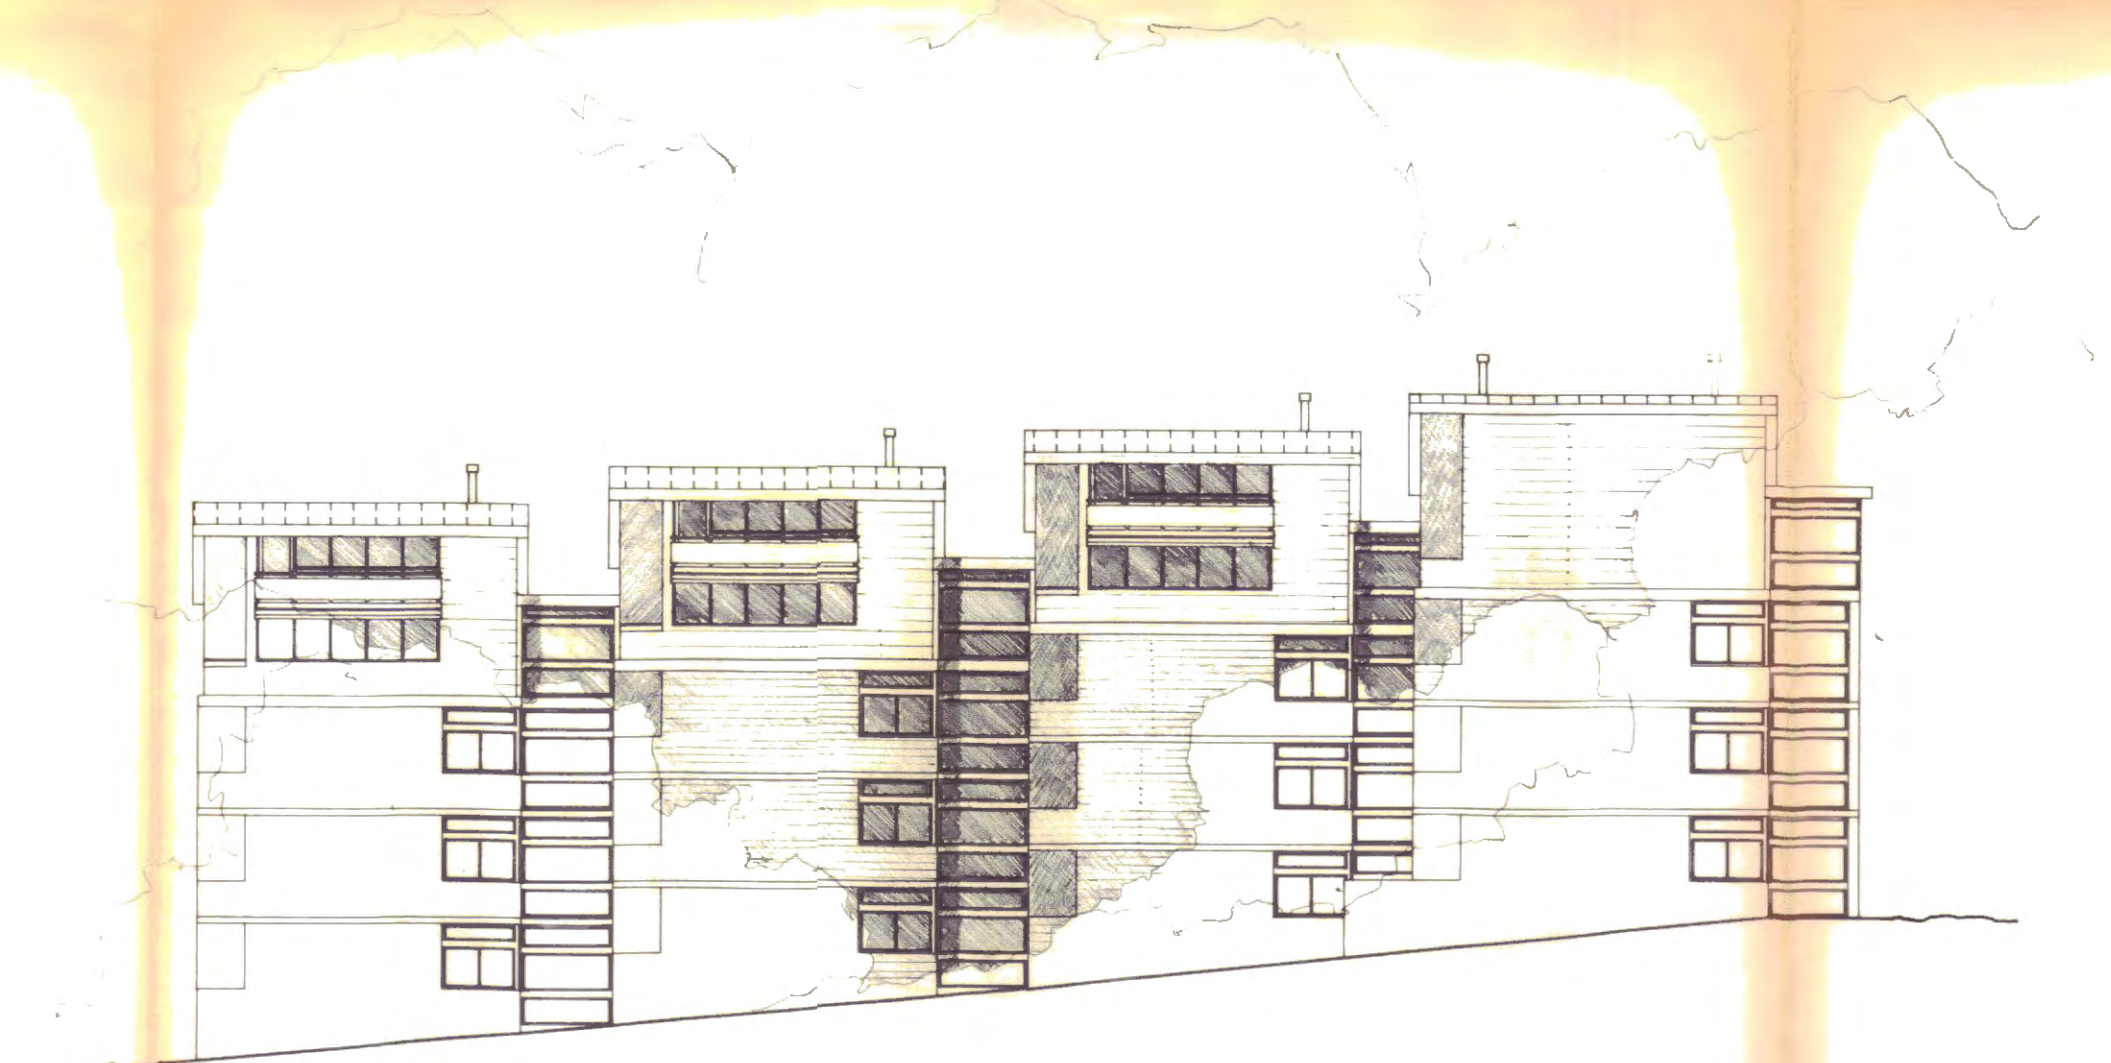

East Elevation

9501825

Revision	Date	Dr.	No.
Project Oak Hill Park London, NW3 Martlett Lodge			
Client Oak Hill Park Estates (Hampstead) Ltd.			
Drawing Title Elevations as proposed			
Scale 1 : 200	Date Oct '95	Drawn GG	
Job No 034	Drawing No PL(0)106	Revision No	
© MOREN GREENHALGH Architects and Urban Designers 24 Beaumont Mews London W1N 3LN Tel: 0171-935 2422 Fax: 0171-935 2568			