



South Elevation

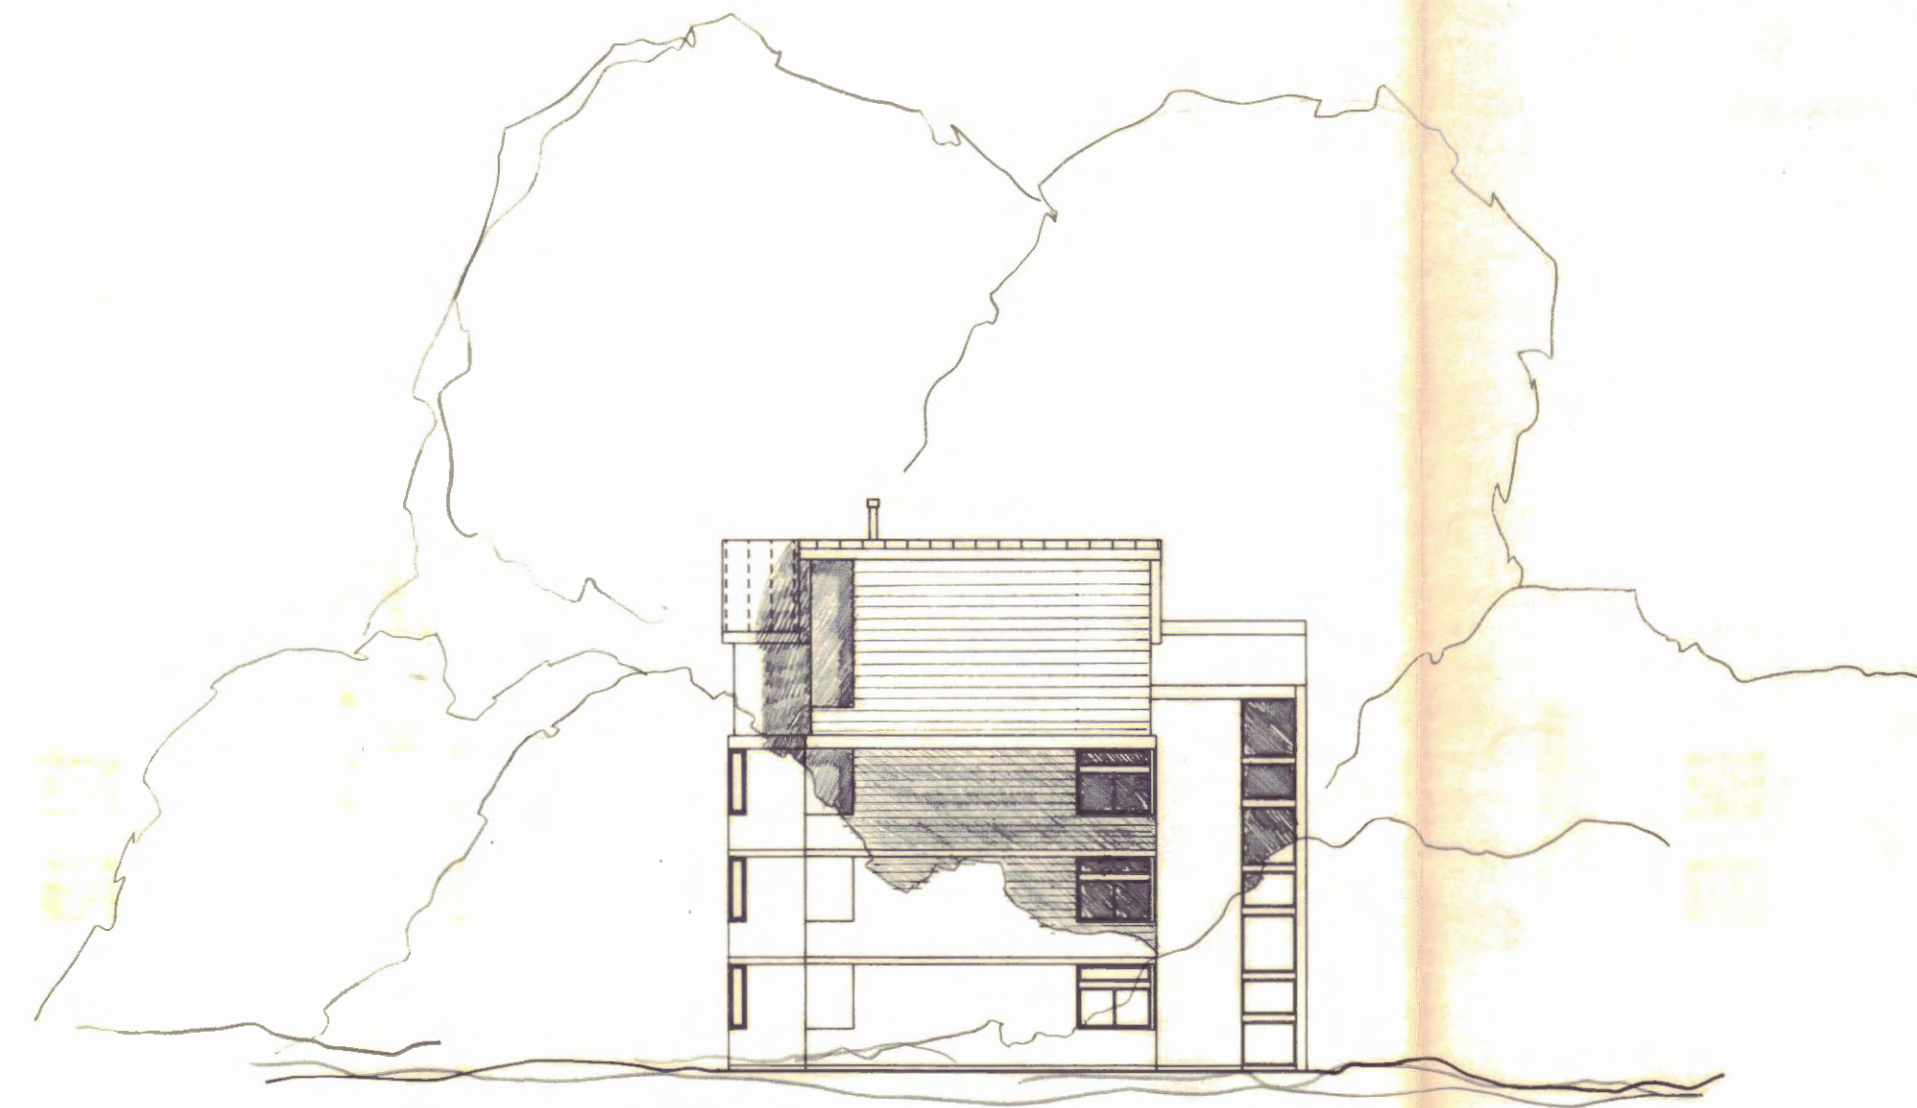

North Elevation




West Elevation

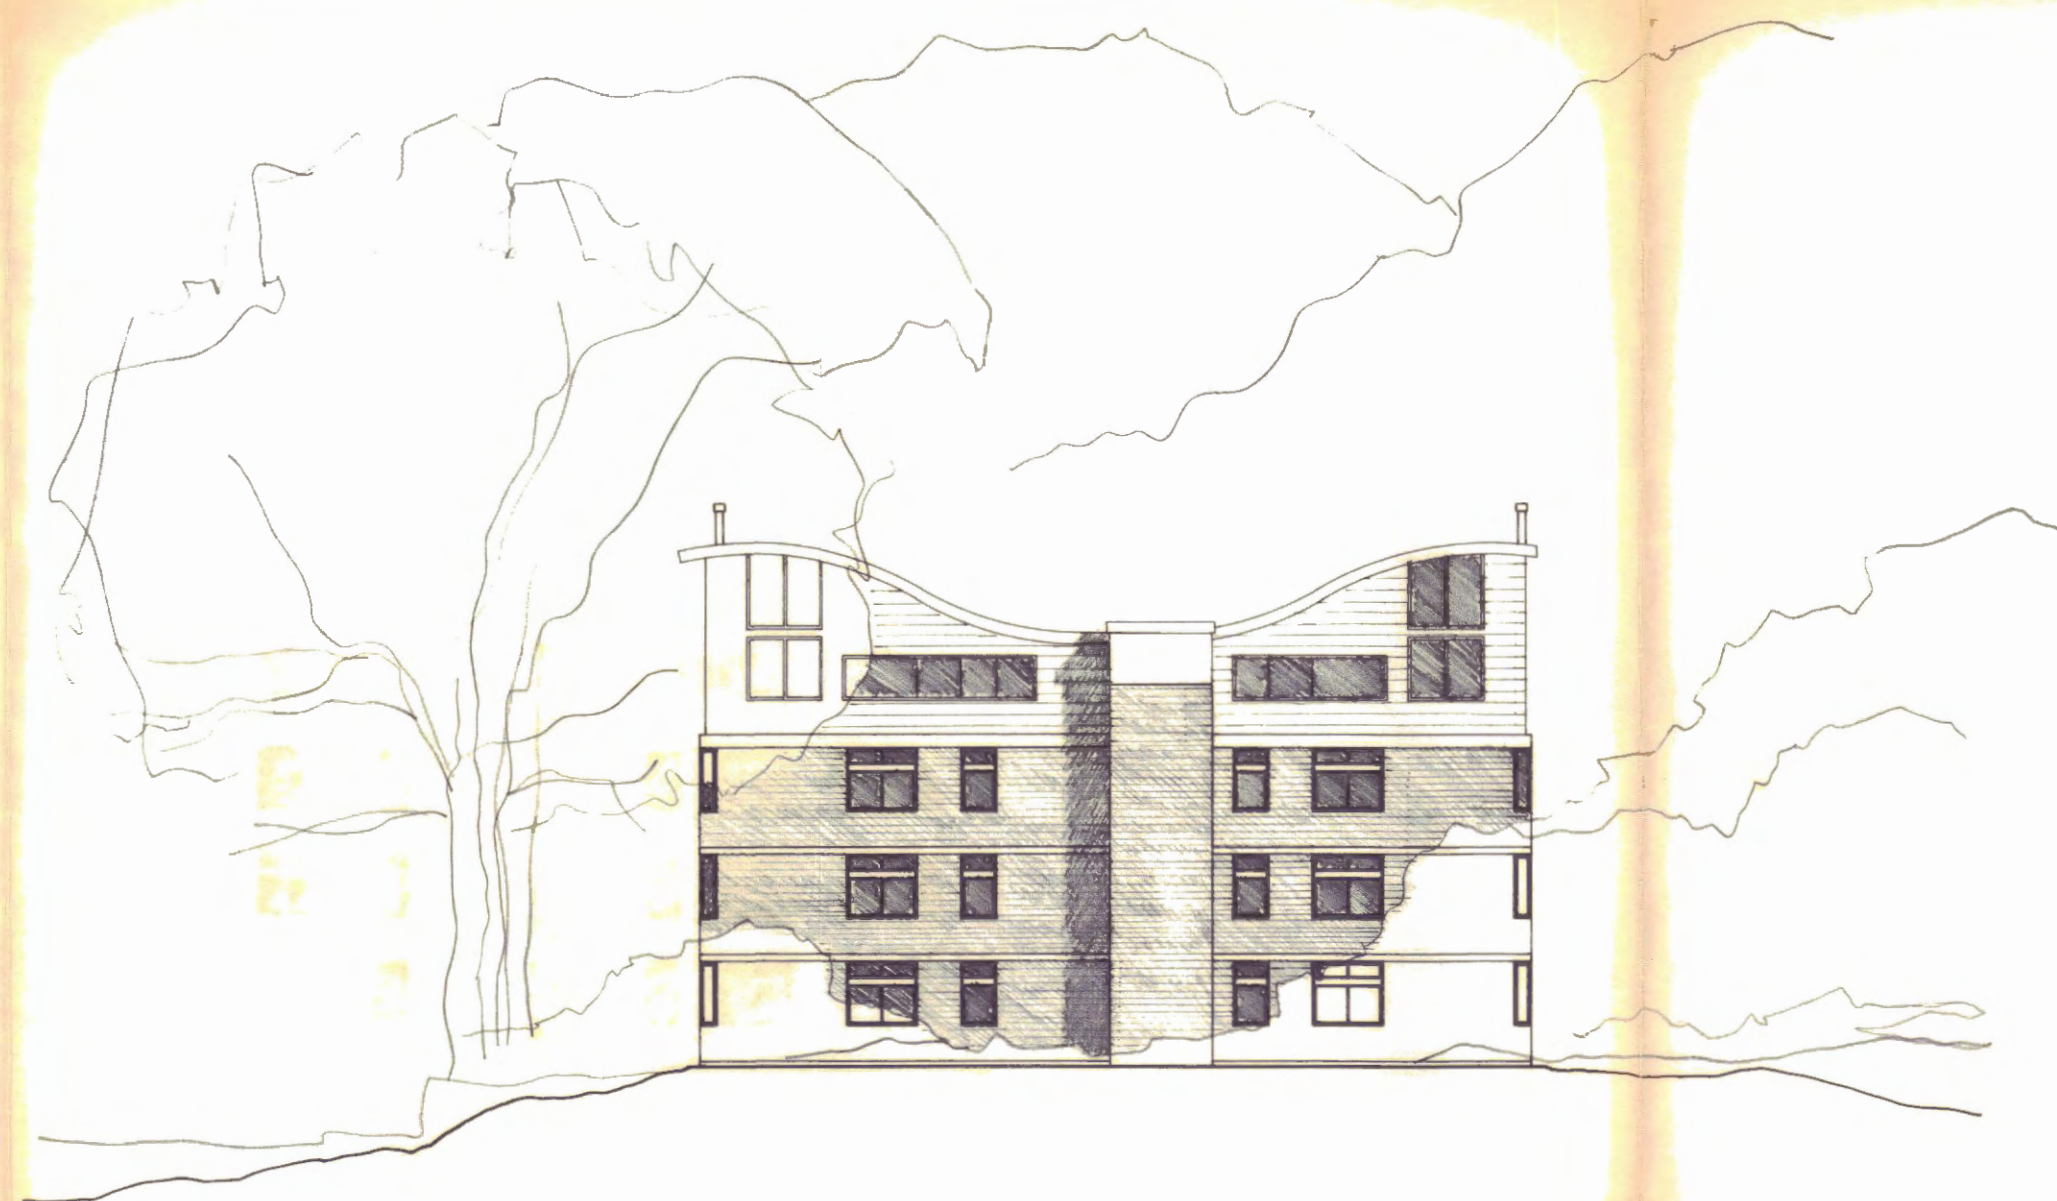

East Elevation

1. Do not scale this drawing.
2. Drawings to be read in conjunction with Architect's Planning Report on the proposed development.
3. MATERIALS :
 Roof to be standing seam copper roof.
 External walls to be horizontal timber cladding.
 Windows to be powder coated metal, to match existing.

Location Key

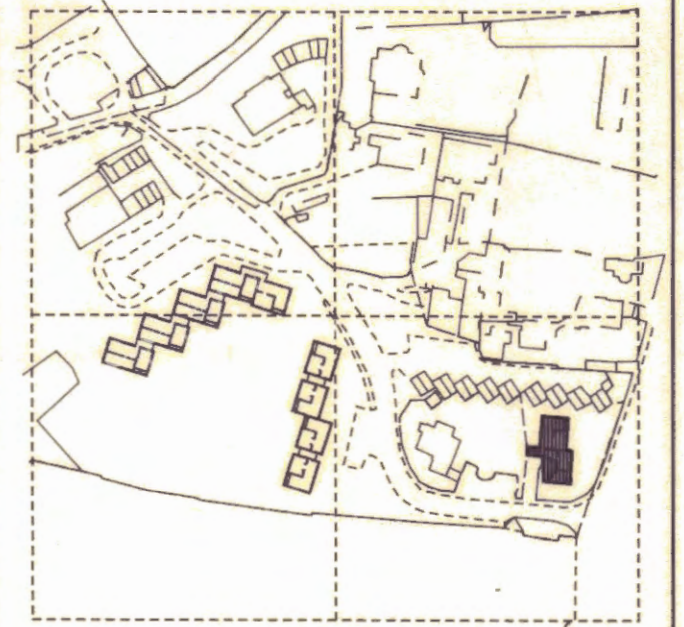

9501825

Revision	Date	Dr.	No.
Project			
Oak Hill Park London, NW3 Tercelet House			
Client			
Oak Hill Park Estates (Hampstead) Ltd.			
Drawing Title			
Elevations as proposed			
Scale	Date	Drawn	
1 : 200	Oct '95	GG	
Job No	Drawing No	Revision No	
034	PL(0)110		
© MOREN GREENHALGH Architects and Urban Designers 24 Beaumont Mews London W1N 3JH Tel: 0171-935 2422 Fax: 0171-935 2568			